



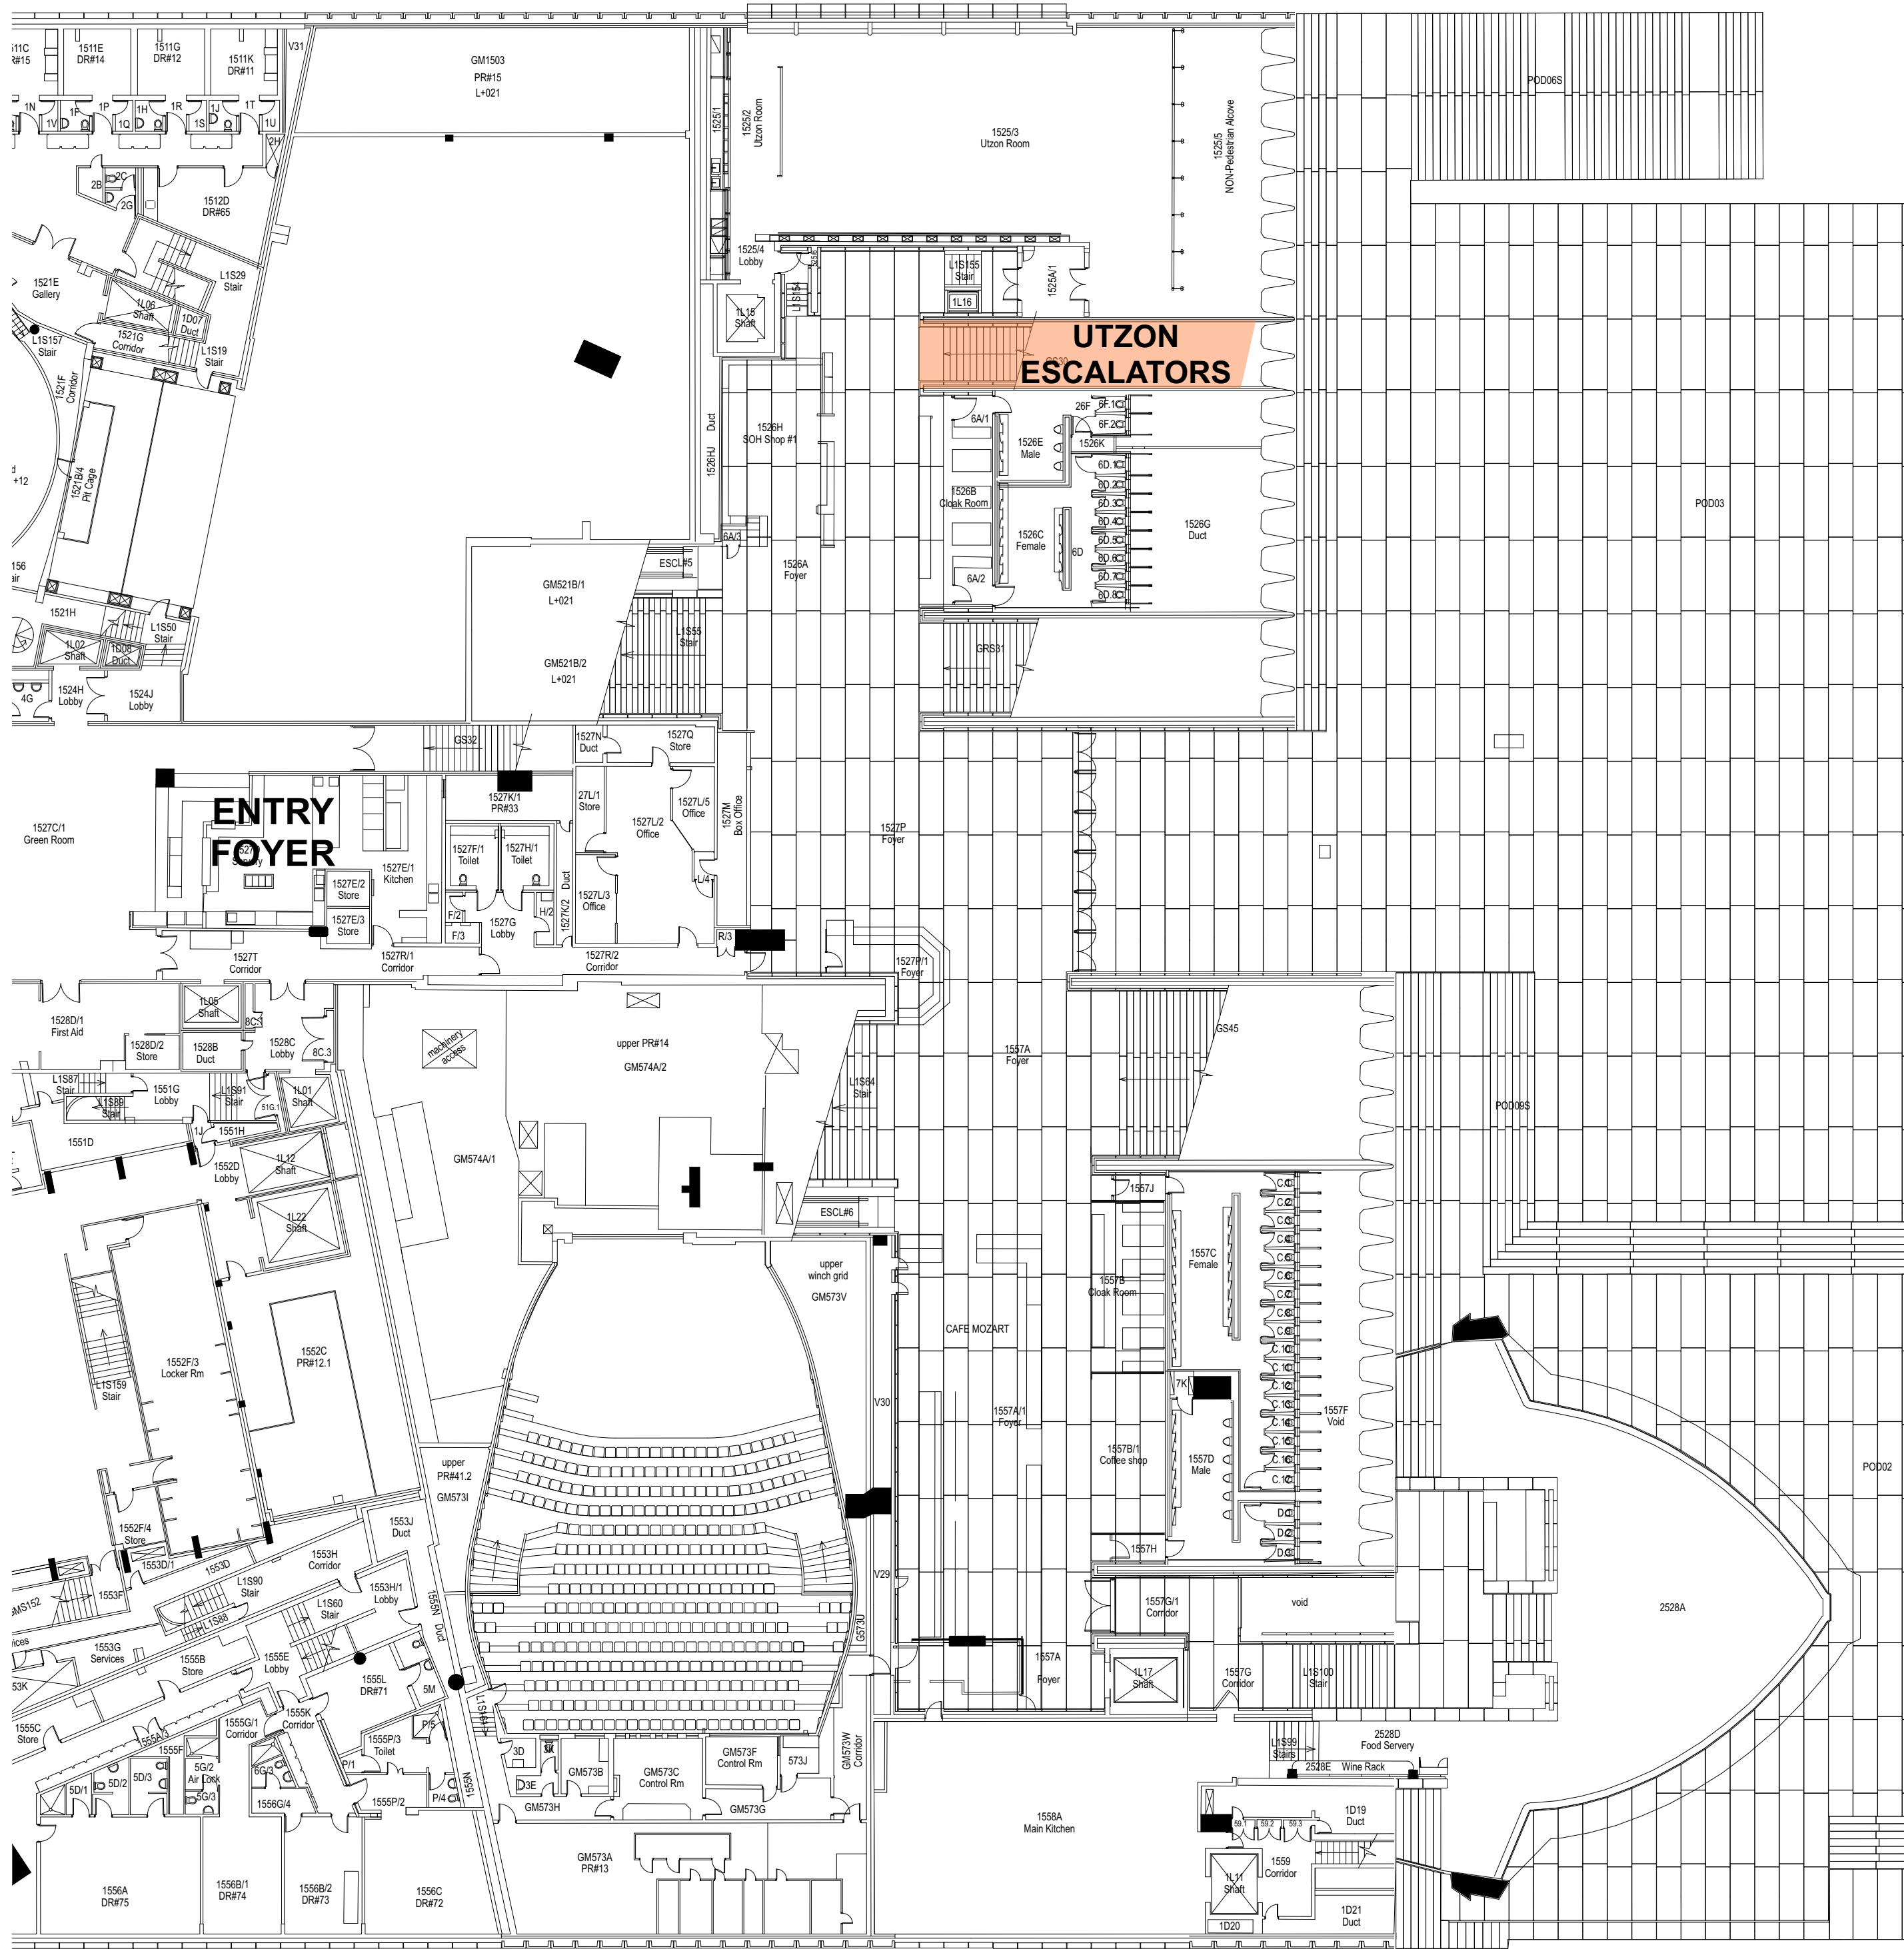

2 SITE LOCATION PLAN L1
1:250

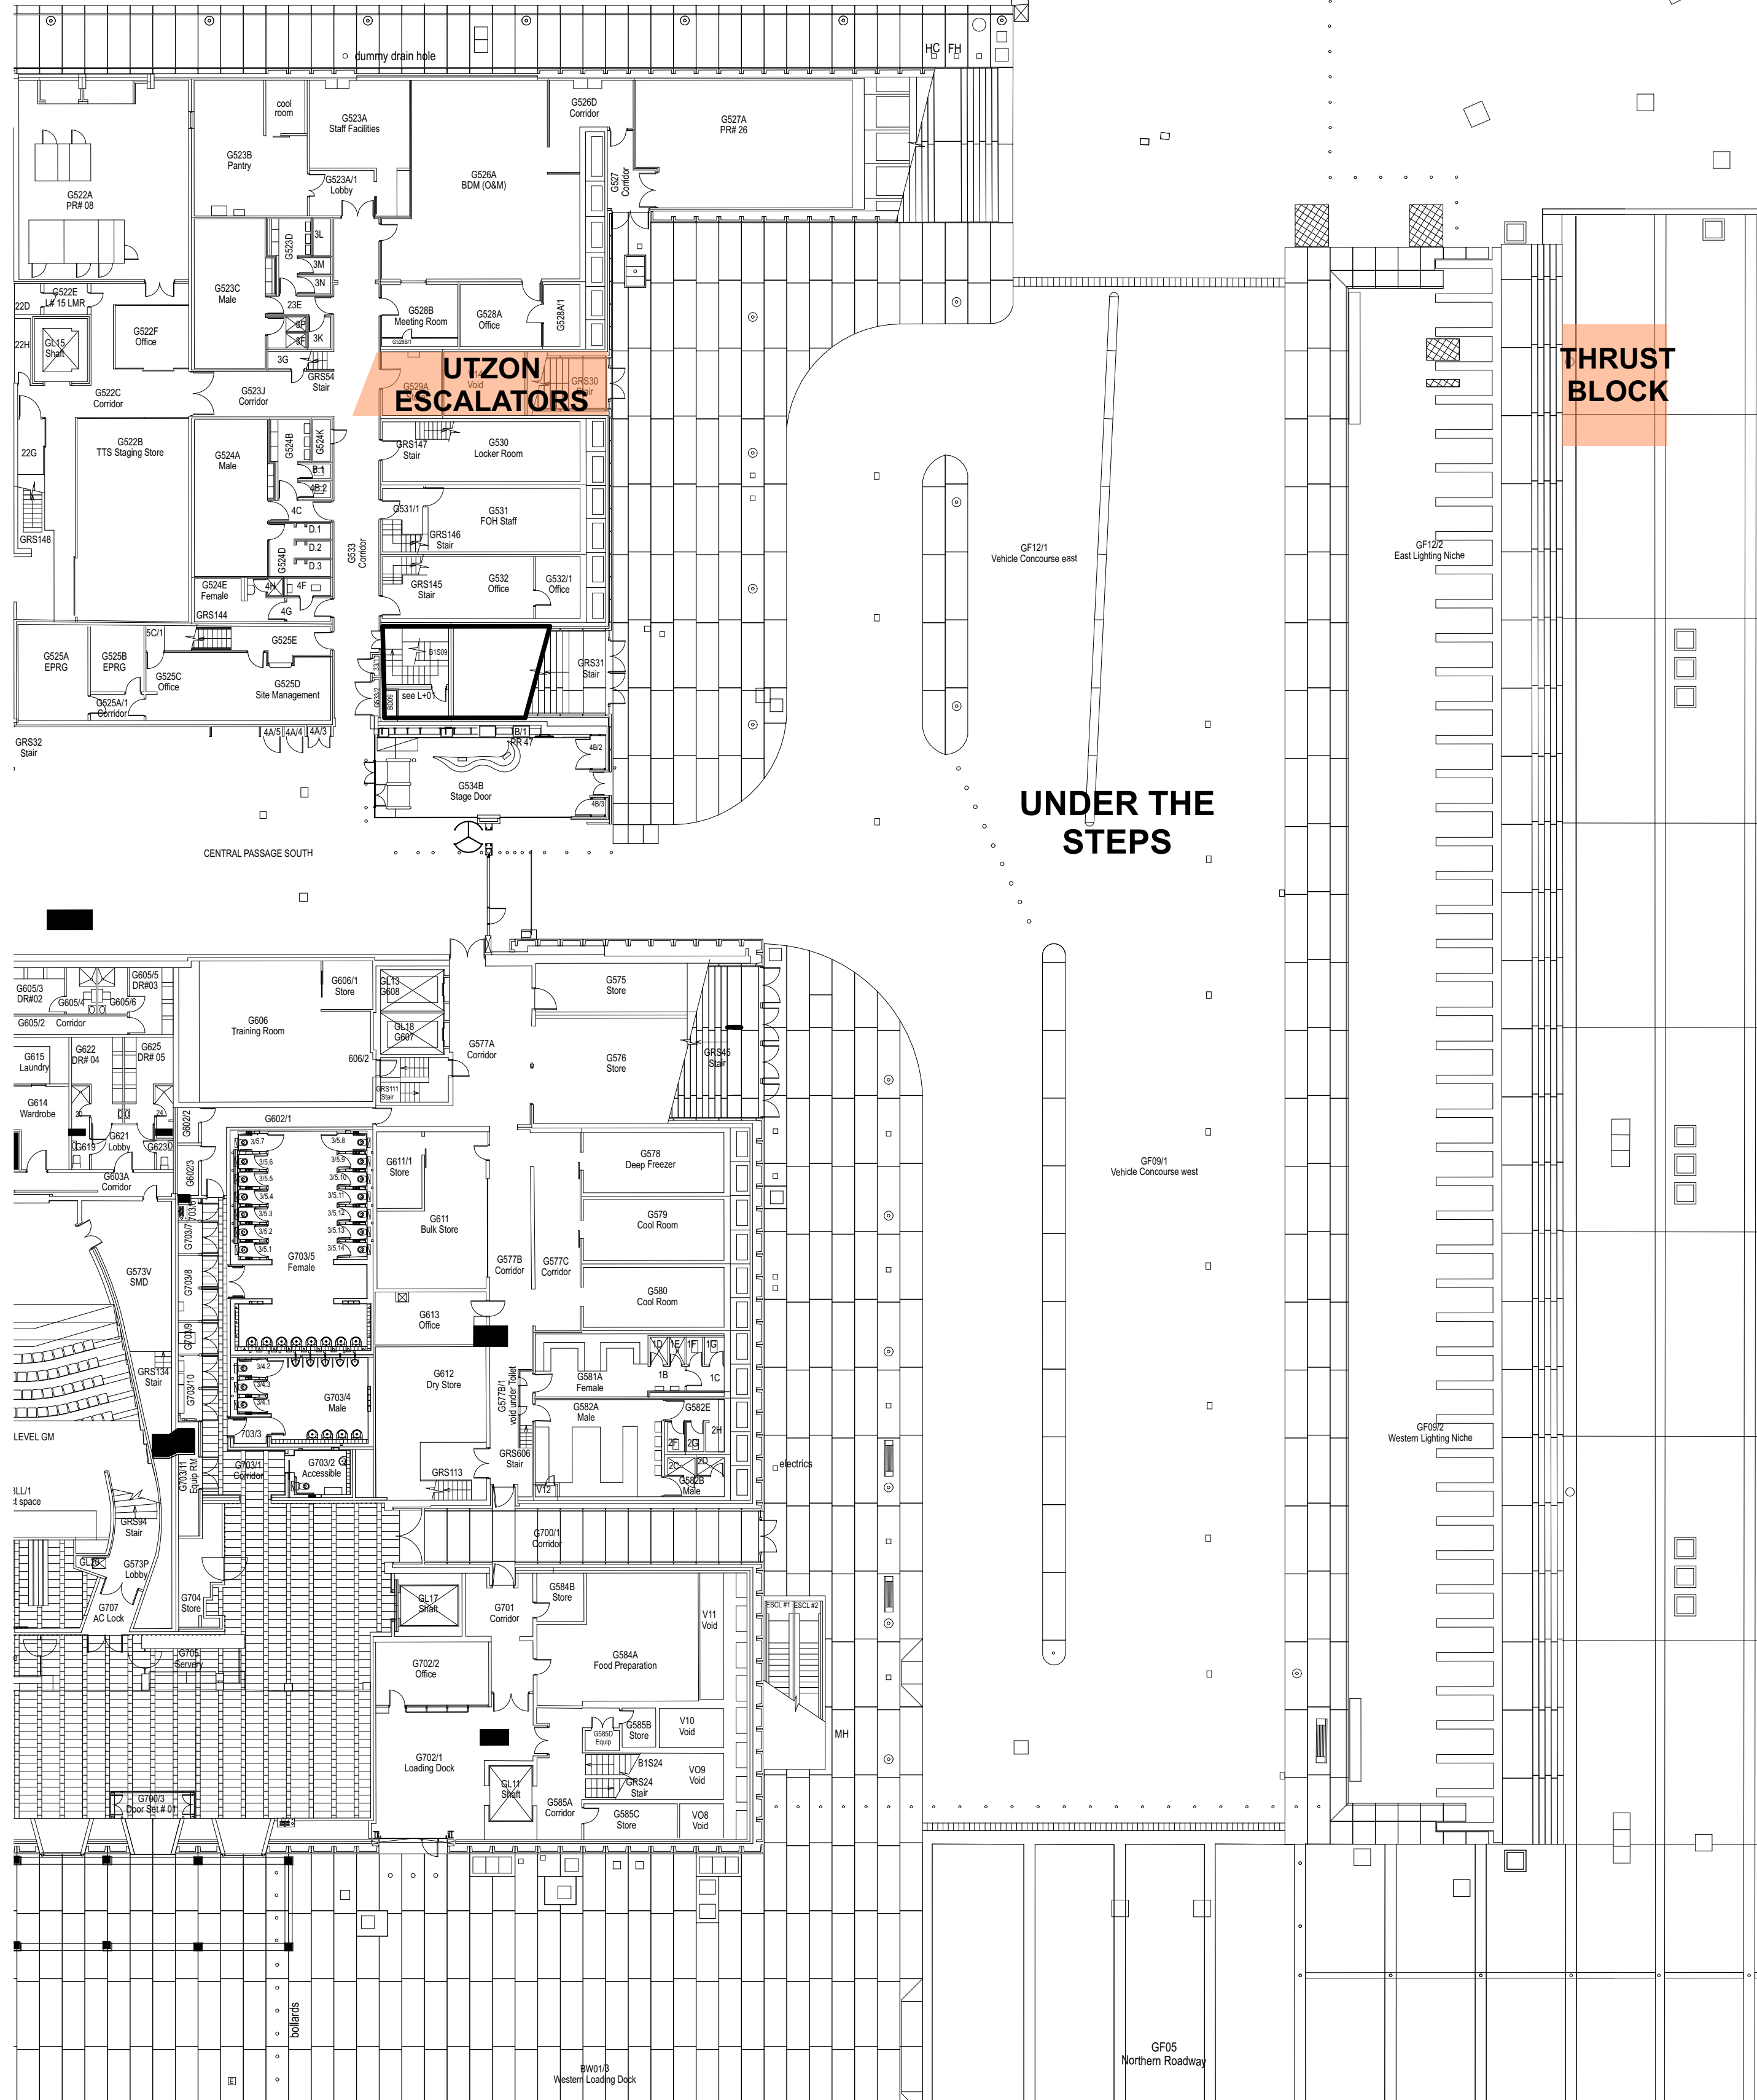

1 SITE LOCATION PLAN GF
1:250

Issue	Description	Drawn	App'd	Date
1	ISSUED FOR TENDER	VS, TS	TG, RM	18.12.17

NOTES
1. ALL DIMENSIONS AND SIZES ARE IN MILLIMETRES.
2. DO NOT SCALE DRAWINGS. USE FIGURED DIMENSIONS ONLY.
3. INFORMATION INDICATED IN THIS DOCUMENT MAY BE CRUCIAL TO THE SAFE AND PROPER FUNCTIONING OF THE SYDNEY OPERA HOUSE. DO NOT ALTER ANY ASPECT WITHOUT WRITTEN PERMISSION.
4. ALL NEW WORKS MUST COMPLY WITH THE SYDNEY OPERA HOUSE BUILDING SERVICES STANDARD SPECIFICATION (BSSS) AND RELEVANT AUSTRALIAN STANDARDS. NEW WORKS MUST ALSO COMPLY WITH THE REQUIREMENTS OF THE BUILDING CODES OF AUSTRALIA.

COPYRIGHT
THIS DRAWING AND DESIGN ARE SUBJECT TO COPYRIGHT AND SHALL NOT BE COPIED IN ANY FORM WITHOUT THE WRITTEN PERMISSION OF THE SYDNEY OPERA HOUSE TRUST

VERTICAL TRANSPORT CONSULTANT
LSD / Brendon Byrne
FIRE ENGINEERING
Warren Smith Partners / David Bolt
KITCHEN CONSULTANT
Mark Group / Nisha Ghantwal
ACCOUNTING ENGINEER
Ang / Christopher Sims
HYDRAULIC ENGINEER
Warren Smith Partners / Campbell Haxton


COST PLANNING CONSULTANT
Kase Group / James Finn
AV CONSULTANT
Anap / Tom Brindall
LIGHTING ARCHITECT
Steenen Varming / Ashleigh Bretherton
HERITAGE CONSULTANT
Design 5 / Alan O'Leary
SECURITY CONSULTANT
Anap / Shane Norton

MECHANICAL ENGINEER
Aecom / Pheng Ip
FASE CONSULTANT
Anap / Afsaneh Morrison
ELECTRICAL ENGINEER
Steenen Varming / Ivan Mira
STRUCTURAL ENGINEER
AECOM / Jonathan Onslow
ACCESSIBILITY CONSULTANT
iAccess / Richard Sedman

SCAPCA CONSULTANT
Gruel DLA / Shane Berry
LAND CONSULTANT
Cundell / Ivo Chen
FACADE CONSULTANT
Phan / Tony Pule & Heather Webster

NOTES:
Do not scale off drawings. Use figured dimensions only. Report any discrepancies to the architect. These designs, plans, specifications and the copyright therein are the property of Tonkin Zulaikha Greer Architects Pty Ltd, and must not be reproduced or copied wholly or in part without written permission of Tonkin Zulaikha Greer Architects Pty Ltd.

ARCHITECT
TONKIN ZULAIKHA GREER ARCHITECTS
117 Reservoir Street
ABN: 4600272349
P: (02) 9215 4900
F: (02) 9215 4901
EMAIL: info@tzg.com.au
WEB: www.tzg.com.au

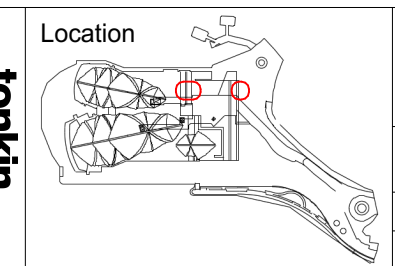

Status FOR TENDER
Contract SOH-513
Dwn TS, RM
Ckd TG, RM
Date 18/12/2017
Scale 1:250 @ A1

Project BUILDING RENEWAL PROGRAM
ENTRY FOYER ESCALATORS
Title SITE LOCATION PLAN

Sydney Opera House Trust GPO Box 4274 Sydney NSW Australia 2001 Phone: +61 2 9250 7541 email: info@sydneyoperahouse.com					 © Sydney Opera House Trust				
Location	Drawing No:	Sheet	Rev	Size					
BX VA	49 BR TZG09	A002	1	A1					