

LEGEND
Exempt development area. Elements in this area do not form part of the SSD Application.

Note: All proposed new structural elements are shown indicatively. Sizes & positions are indicative only and to be reviewed & confirmed by structural engineer
Internal Layouts Note: All internal toilet layouts are subject to further detailed planning and consultant coordination. All internal toilet layouts are indicative only and may be subject to change through detailed planning and coordination.

FOR SSD ONLY
NOT FOR CONSTRUCTION



based on cad drawings provided by JFW Architects 09.04.15

architect
collins and turner pty ltd
studio 17 151 foveaux street
surry hills nsw 2010 australia
telephone +612 9356 3217
info@collinsandturner.com
collinsandturner.com
registered architect in nsw
penelope collins arb 7342
_collinsandturner

notes
01 do not scale; dimensions govern
02 all dimensions are in millimeters
03 all dimensions to be verified on site
04 collins and turner are to be notified of any discrepancies
Scale bar
0.5m 1m 2.5m 5m 7.5m

rev	date	issued	note
A	05.08.16	SK	DRAFT Issue for SSD
B	24.08.16	SK	Issued for SSD
C	29.08.16	SK	Issued for SSD
D	16.09.16	SK	General updates
E	22.09.16	SK	General updates
F	29.09.16	SK	Glazing line (North) & bar under micro-brewery
G	04.11.16	SK	Exempt Development Areas

client
mantle group
187 wellington road
east brisbane qld 4169
(07) 3456 1500
project manager
ridgmill
suite 3, 29 mcDougall street
milton qld 4064
(07) 3368 4911
lionco
level 7 68 york street
sydney nsw 2000
(02) 8284 3805

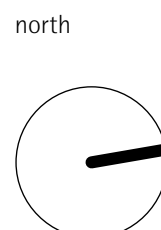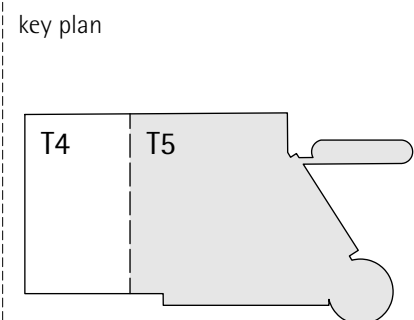

project
Tenancy 5
Overseas Passenger Terminal
Circular Quay West
copyright collinsandturner 2015

drawing title
scale
date
drawn by
drawing number+ revision

Level 1 Proposed
1:200 @ A3
July 2016
SK
257_ADA_012 G