
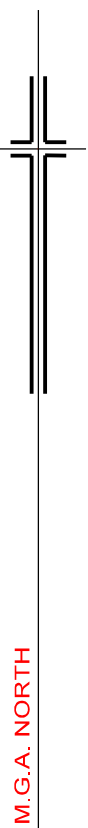


Site Survey

Rygate

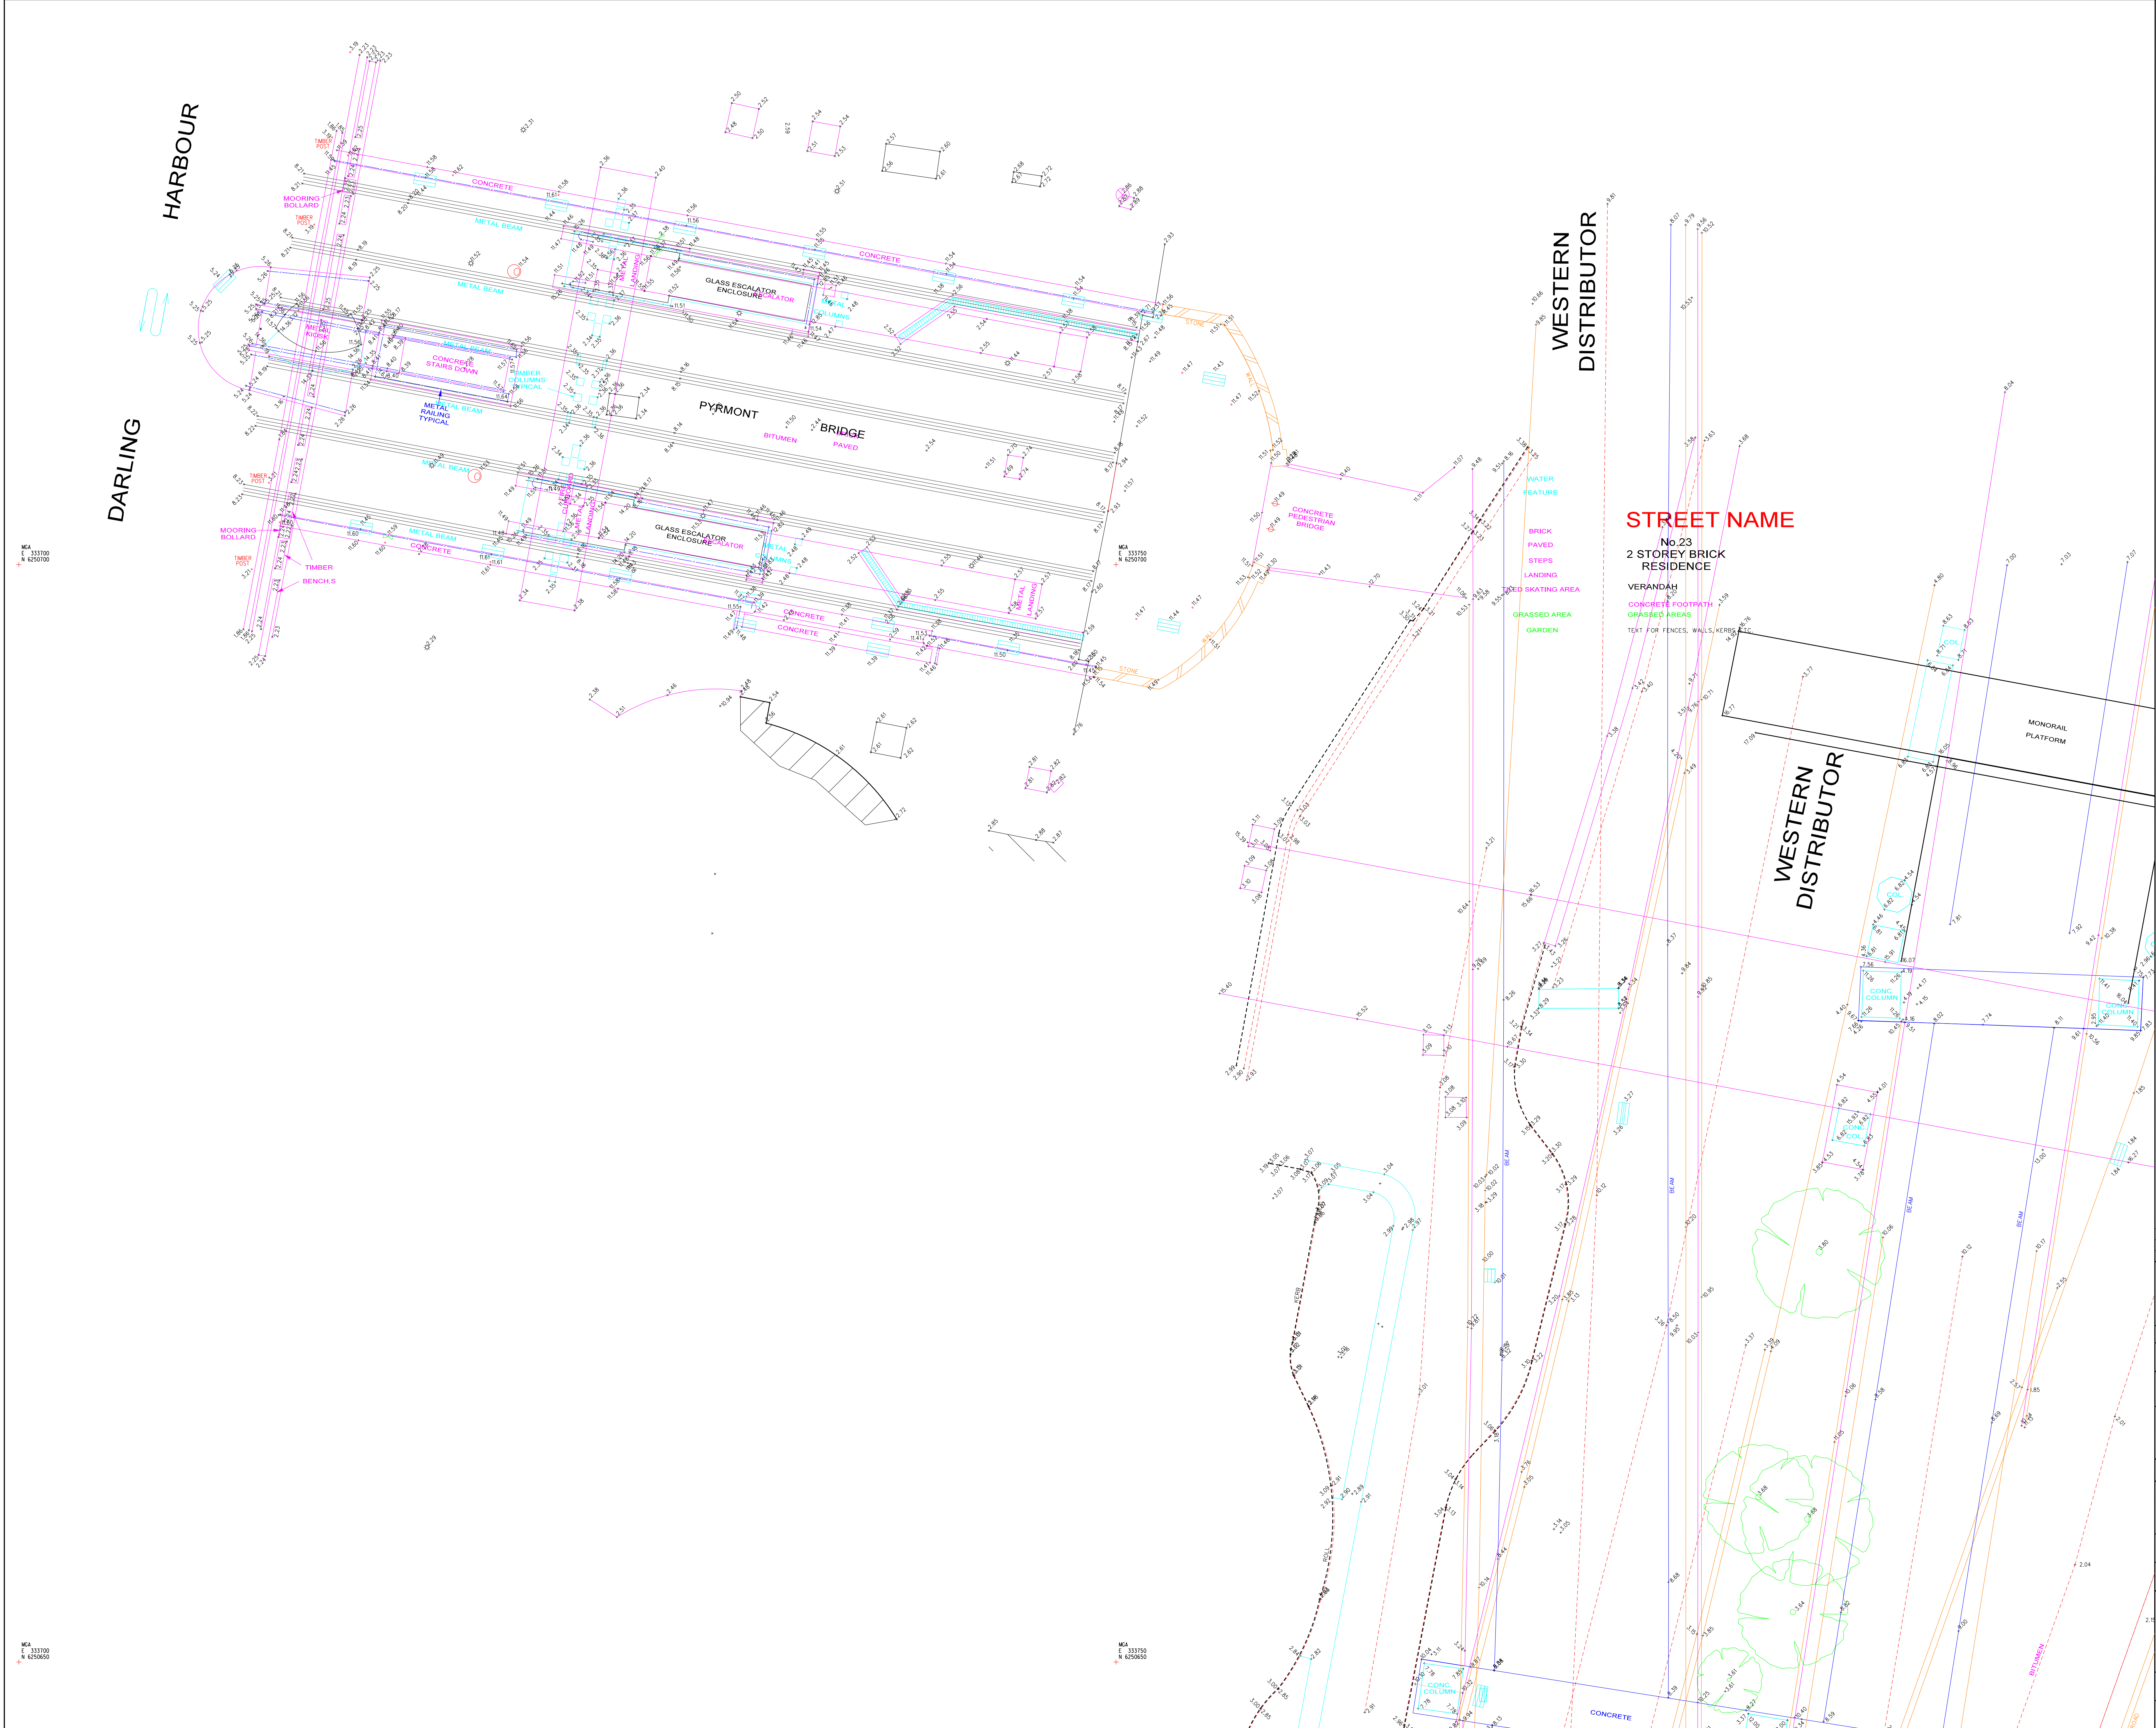

LEGEND

- ELECTRICITY PIT
- ELEC POLE WITH LIGHT
- ELECTRICITY POLE
- LIGHT POLE
- TRAFFIC SIGNAL
- GAS METER
- CAS VALVE
- POLE (UNSPECIFIED)
- PIT (UNSPECIFIED)
- MANHOLE (UNSPECIFIED)
- TELECOM PIT
- WATER METER
- WATER VALVE
- STOP VALVE
- HYDRANT
- STORMWATER GRATE
- STORMWATER MANHOLE
- STORMWATER PIT
- SEWER PIT
- SEWER MANHOLE
- SEWER MANHOLE
- BOLLARD
- SIGN

NOTES:

SYMBOLS REPRESENTING SERVICE PITS, POLES AND STREET FURNITURE ARE NOT TO SCALE.


CONSTRUCTION WORKS MUST BE RELATED TO THE SITE BENCH MARK AND NOT LEVELS OF STRUCTURES SHOWN ON THE PLAN.



PIT SIZE IS SHOWN AT GROUND LEVEL. PITS MAY BE LARGER BELOW THE SURFACE.

IT IS THE RESPONSIBILITY OF EACH CONTRACTOR AND/OR CONSULTANT TO CONTACT THE RELEVANT AUTHORITY AND/OR 'Dig Before You Dig' (Phone 1800 Fax 1300 652 077) BEFORE COMMENCING ANY EXCAVATION.

THIS PLAN HAS BEEN CREATED AT A SCALE OF 1:100 AND MAY NOT BE SATISFACTORY FOR OTHER PURPOSES. THE ACCURACY OF ANY ENLARGEMENT OR OTHER REPRODUCTION MAY BE LESS THAN THAT OF THE ORIGINAL.

COPYRIGHT © RYSGATE & COMPANY PTY LIMITED 2016. NO PART OF THIS PLAN MAY BE REPRODUCED, COMMUNICATED, STORED IN A RETRIEVAL SYSTEM OR TRANSMITTED IN ANY FORM WITHOUT THE WRITTEN PERMISSION OF THE COPYRIGHT OWNER EXCEPT AS PERMITTED BY THE COPYRIGHT ACT 1968. ANY PERMITTED DOWNLOADING, ELECTRONIC STORAGE, DISPLAY, PRINT, COPY, REPRODUCTION OR COMMUNICATION OF THIS SURVEY SHOULD CONTAIN NO ALTERATION OR ADDITION TO THE ORIGINAL SURVEY.

REV.		DATE	AMENDMENTS	
<div><div>RYSGATE SURVEYORS SURVEYING SINCE 1893</div><div><div>Rysgate & Company Pty Limited P.O. Box 100 Sydney NSW 2000 Tel: +61 2 9262 6800 Fax: +61 2 9262 6843 Email: surveyors@rysgate.com.au rysgate.com.au</div><div><div>• Suite 904 Level 9, 89 York St • Sydney NSW 2000 • +61 2 9262 6800 • +61 2 9262 6843 • surveyors@rysgate.com.au • rysgate.com.au</div></div></div></div>				
SUBDIVISION STRATA PLANS STRATUM SUBDIVISION LEASE PLANS TOPOGRAPHIC SURVEYS GPS SURVEYS 3D MODELLING INFRASTRUCTURE DESIGN PROJECT MANAGEMENT SURVEYING DIAGRAMS				
SURVEYOR	DRAWN	CHECKED	APPROVED	
-	-	-	-	
<div><div>01002003004005006007008009001000</div><div>REDUCTION RATIO 1:100 @ A0</div></div>				
DATUM : AUSTRALIAN HEIGHT DATUM CONTOUR INTERVAL : N/A ORIGIN OF LEVELS : P.M. 147033 R.L.8.795 (A.H.D.)				
THIS TITLE BLOCK AND NOTES FORM AN INTEGRAL PART OF THE PLAN AND MUST BE REPRODUCED IN ANY USE, DUPLICATION OR AMENDMENT.				
CLIENT				
BROOKFIELD PROPERTY PARTNERS				
LOCALITY				
SYDNEY DARLING HARBOUR				
L.G.A.				
CITY OF SYDNEY				
PLAN				
SHOWING DETAIL & LEVELS, DARLING PARK SUSSEX STREET				
CAD REFERENCE 77631_77101-MGA.dgn				
REFERENCE No.	PLAN No.	DATE	SHEET No. 1	
77631_77101	77631_77101	04/10/2016	OF 9 SHEETS	

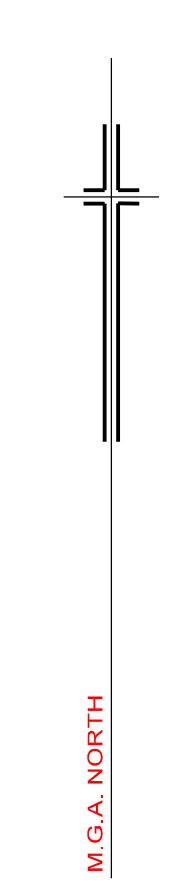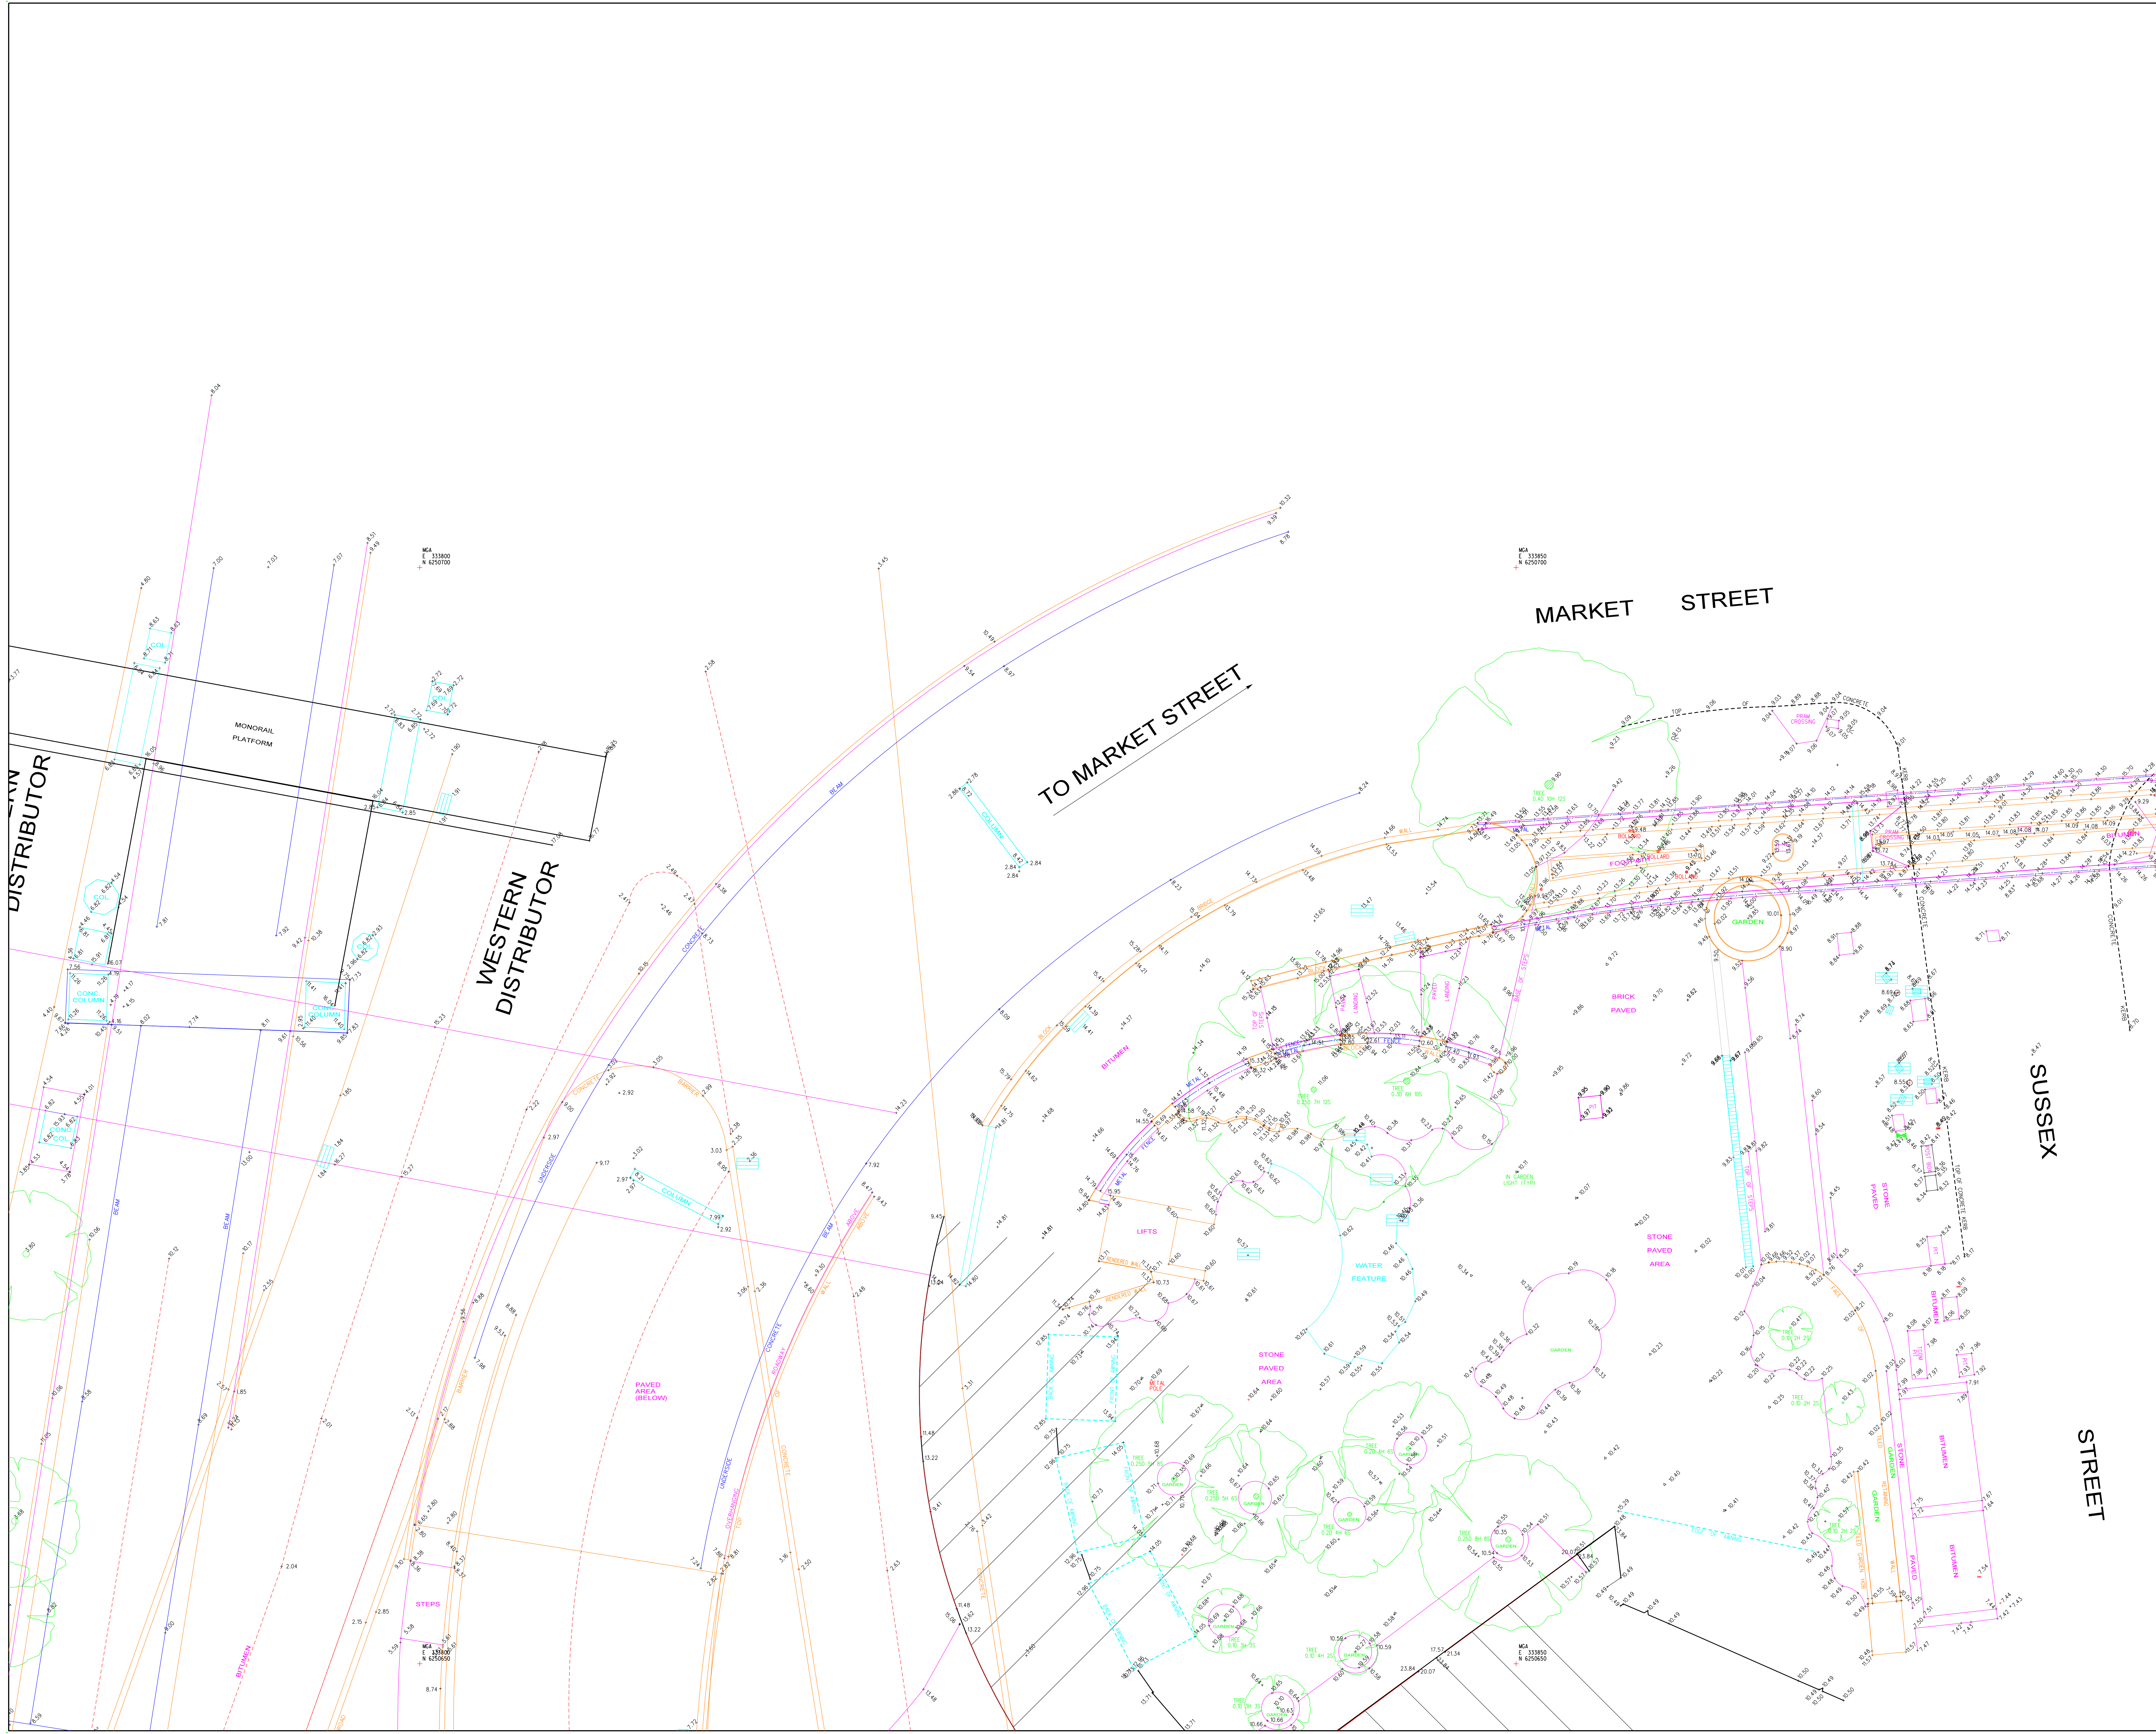

- LEGEND**
- ELECTRICITY PIT
 - ELEC POLE WITH LIGHT
 - ELECTRICITY POLE
 - LIGHT POLE
 - TRAFFIC SIGNAL
 - GAS METER
 - POLE (UNSPECIFIED)
 - PIT (UNSPECIFIED)
 - MANHOLE (UNSPECIFIED)
 - TELECOM PIT
 - TELECOM PILLAR
 - WATER METER
 - WATER VALVE
 - STOP VALVE
 - HYDRANT
 - STORMWATER GRATE
 - STORMWATER MANHOLE
 - STORMWATER PIT
 - SEWER PIT
 - SEWER MANHOLE
 - SEWER MANHOLE
 - BOLLARD
 - SIGN

NOTES:

SYMBOLS REPRESENTING SERVICE PITS, POLES AND STREET FURNITURE ARE NOT TO SCALE.

CONSTRUCTION WORKS MUST BE RELATED TO THE SITE BENCH MARK AND NOT LEVELS OF STRUCTURES SHOWN ON THE PLAN.


PIT SIZE IS SHOWN AT GROUND LEVEL. PITS MAY BE LARGER BELOW THE SURFACE.

IT IS THE RESPONSIBILITY OF EACH CONTRACTOR AND/OR CONSULTANT TO CONTACT THE RELEVANT AUTHORITY AND/OR 'DO BEFORE YOU DIG' PHONE 100 FOR 1300 652 077) BEFORE COMMENCING ANY EXCAVATION.

THIS PLAN HAS BEEN CREATED AT A SCALE OF 1:100 AND MAY NOT BE SATISFACTORY FOR OTHER PURPOSES. THE ACCURACY OF ANY ENLARGEMENT OR OTHER REPRODUCTION MAY BE LESS THAN THAT OF THE ORIGINAL.

COPYRIGHT © RYGADE & COMPANY PTY LIMITED 2016. NO PART OF THIS PLAN MAY BE REPRODUCED, COMMUNICATED, STORED IN A RETRIEVAL SYSTEM OR TRANSMITTED IN ANY FORM WITHOUT THE WRITTEN PERMISSION OF THE COPYRIGHT OWNER EXCEPT AS PERMITTED BY THE COPYRIGHT ACT 1968. ANY PERMITTED DOWNLOADING, ELECTRONIC STORAGE, DISPLAY, PRINT, COPY, REPRODUCTION OR COMMUNICATION OF THIS SURVEY SHOULD CONTAIN NO ALTERATION OR ADDITION TO THE ORIGINAL SURVEY.


REV.	DATE	AMENDMENTS



Rygate & Company Pty Limited
P.O. Box 100, Rydalmere NSW 2114
ABN 61 001 204 897
surveys@rygate.com.au
rygate.com.au

SURVEYING SINCE 1889

SURVEYOR	DRAWN	CHECKED	APPROVED

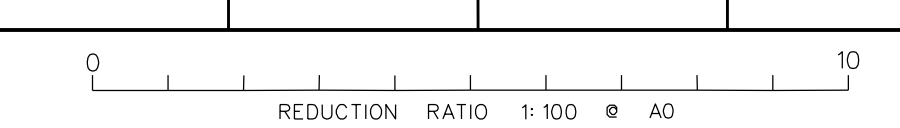

DATUM : AUSTRALIAN HEIGHT DATUM
CONTOUR INTERVAL : N/A
ORIGIN OF LEVELS : P.M. 147033 R.L. 8.795 (A.H.D.)

THIS TITLE BLOCK AND NOTES FORM AN INTEGRAL PART OF THE PLAN AND MUST BE REPRODUCED IN ANY USE, DUPLICATION OR AMENDMENT.

CLIENT
BROOKFIELD PROPERTY PARTNERS

LOCALITY
SYDNEY DARLING HARBOUR

L.G.A.
CITY OF SYDNEY

PLAN
SHOWING DETAIL & LEVELS,
DARLING PARK
SUSSEX STREET

CAD REFERENCE				77631_77101-MGA.dgn			
REFERENCE No.		PLAN No.		DATE		SHEET No. 2	
77631_77101		77631_77101		04/10/2016		OF 9 SHEETS	

MCA
E 333150
N 6250650

MCA
E 333150
N 6250650

MCA
E 333150
N 6250650

MCA
E 333150
N 6250650

M.G.A. NORTH

LEGEND

- ELECTRICITY PIT
- ELEC. POLE WITH LIGHT
- ELECTRICITY POLE
- LIGHT POLE
- TRAFFIC SIGNAL
- GAS METER
- GAS VALVE
- POLE (UNSPECIFIED)
- PIT (UNSPECIFIED)
- MANHOLE (UNSPECIFIED)
- TELECOM PIT
- TELECOM PILLAR
- WATER METER
- WATER VALVE
- STOP VALVE
- HYDRANT
- STORMWATER GRATE
- STORMWATER MANHOLE
- SEWER PIT
- SEWER MANHOLE
- BOLLARD
- SIGN

NOTES:

SYMBOLS REPRESENTING SERVICE PITS, POLES AND STREET FURNITURE ARE NOT TO SCALE.

CONSTRUCTION WORKS MUST BE RELATED TO THE SITE BENCH MARK AND NOT LEVELS OF STRUCTURES SHOWN ON THE PLAN.

PIT SIZE IS SHOWN AT GROUND LEVEL. PITS MAY BE LARGER BELOW THE SURFACE.

IT IS THE RESPONSIBILITY OF EACH CONTRACTOR AND/OR CONSULTANT TO CONTACT THE RELEVANT AUTHORITY AND/OR 'Dig Before You Dig' (PHONE 100 Fax 1300 652 077) BEFORE COMMENCING ANY EXCAVATION.

THIS PLAN HAS BEEN CREATED AT A SCALE OF 1:100 AND MAY NOT BE SATISFACTORY FOR OTHER PURPOSES. THE ACCURACY OF ANY ENLARGEMENT OR OTHER REPRODUCTION MAY BE LESS THAN THAT OF THE ORIGINAL.

COPYRIGHT © RYSGATE & COMPANY PTY LIMITED 2016. NO PART OF THIS PLAN MAY BE REPRODUCED, COMMUNICATED, STORED IN A RETRIEVAL SYSTEM OR TRANSMITTED IN ANY FORM WITHOUT THE WRITTEN PERMISSION OF THE COPYRIGHT OWNER EXCEPT AS PERMITTED BY THE COPYRIGHT ACT 1968. ANY PERMITTED DOWNLOADING, ELECTRONIC STORAGE, DISPLAY, PRINT, COPY, REPRODUCTION OR COMMUNICATION OF THIS SURVEY SHOULD CONTAIN NO ALTERATION OR ADDITION TO THE ORIGINAL SURVEY.

REV.	DATE	AMENDMENTS
1	04/10/2016	Issue 904 Level 8, 89 York St Sydney NSW 2000 Rygate & Company Pty Limited P.O. Box 1000 Sydney NSW 2000 ABN 61 001 204 897 surveys@rysgate.com.au rysgate.com.au

SURVEYING SINCE 1893

SUBDIVISION | STRATA PLANS | STRATUM SUBDIVISION | LEASE PLANS | TOPOGRAPHIC SURVEYS | GPS SURVEYS | 3D MODELLING | PHOTOGRAMMETRY | PROJECT MANAGEMENT | SURVEYING DIAGRAMS

DATUM : AUSTRALIAN HEIGHT DATUM
CONTOUR INTERVAL : N/A
ORIGIN OF LEVELS : P.M. 147033 R.L. 8.795 (A.H.D.)

THIS TITLE BLOCK AND NOTES FORM AN INTEGRAL PART OF THE PLAN AND MUST BE REPRODUCED IN ANY USE, DUPLICATION OR AMENDMENT.

CLIENT

BROOKFIELD PROPERTY PARTNERS

LOCALITY

SYDNEY DARLING HARBOUR

L.G.A.

CITY OF SYDNEY

PLAN

SHOWING DETAIL & LEVELS,
DARLING PARK
SUSSEX STREET

CAD REFERENCE

77631_77101-MGA.dgn



REFERENCE No.

77631_77101

DATE

04/10/2016

SHEET No. 4
OF 9 SHEETS

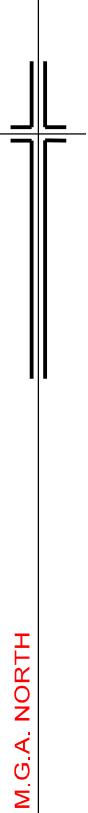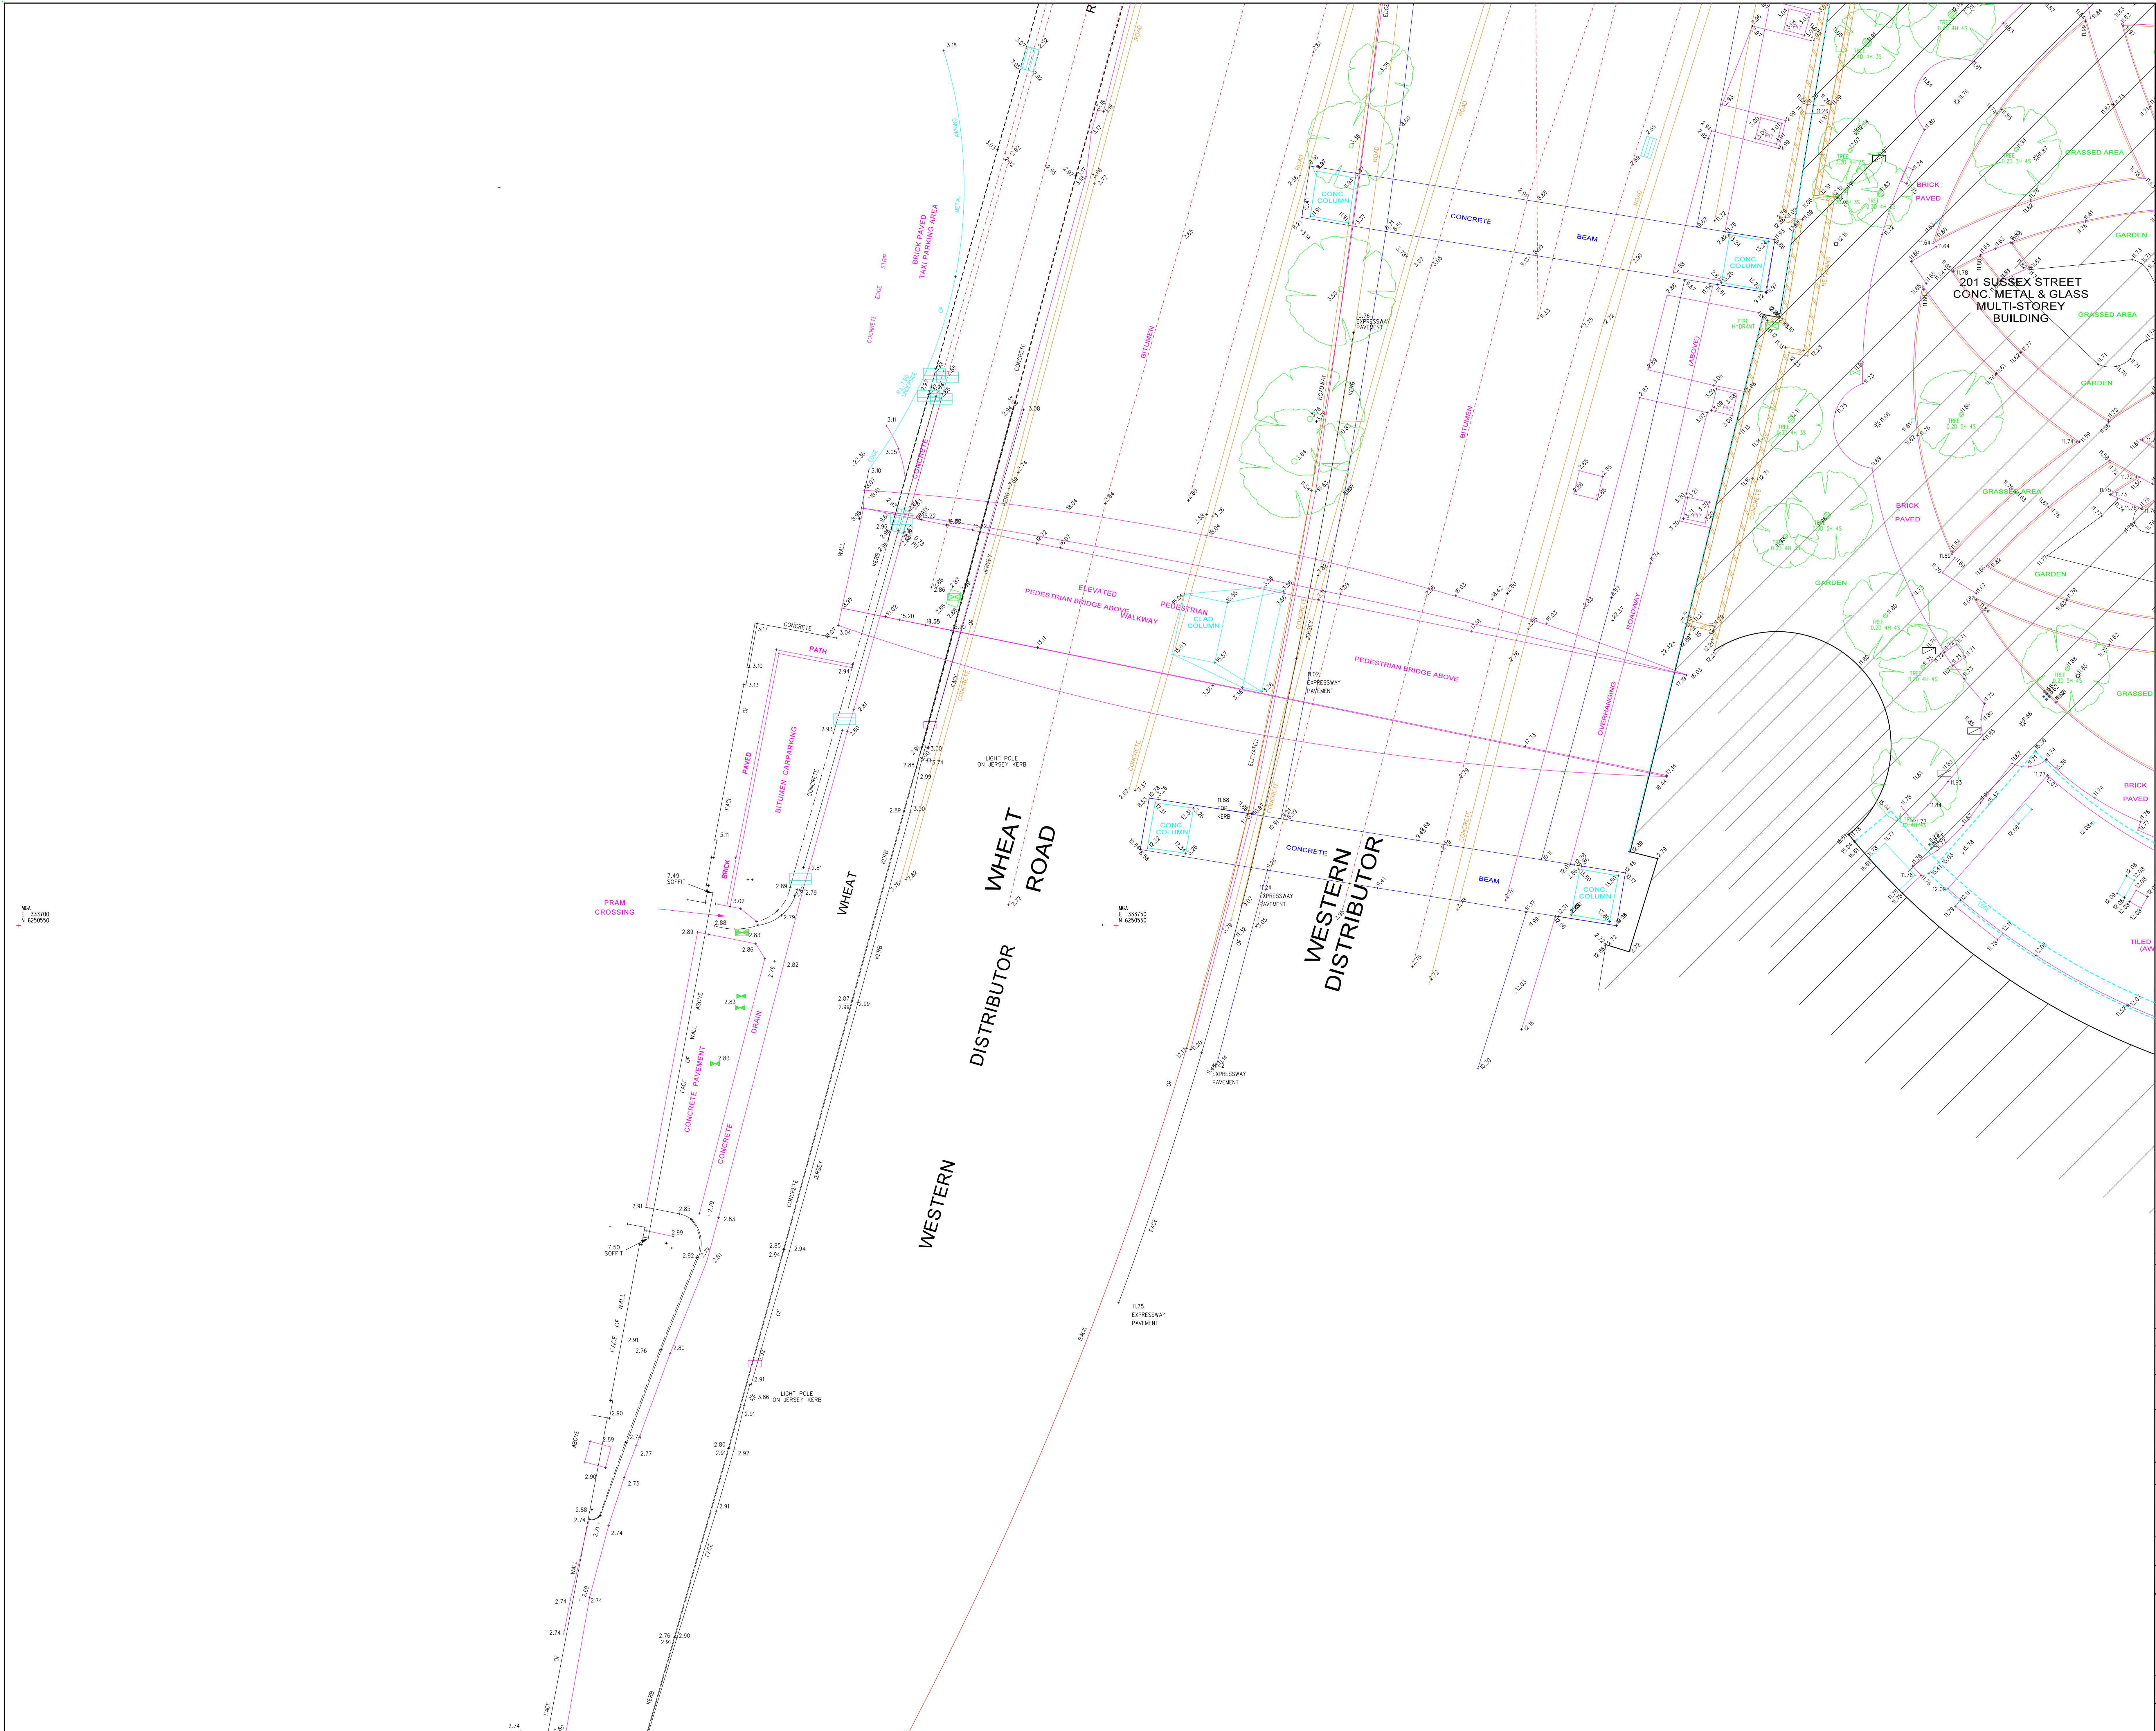

- LEGEND**
- ELECTRICITY PIT
 - ELEC. POLE WITH LIGHT
 - ELECTRICITY POLE
 - LIGHT POLE
 - TRAFFIC SIGNAL
 - GAS METER
 - CAS VALVE
 - POLE (UNSPECIFIED)
 - PIT (UNSPECIFIED)
 - MANHOLE (UNSPECIFIED)
 - TELECOM PIT
 - TELECOM PILLAR
 - WATER METER
 - WATER VALVE
 - STOP VALVE
 - HYDRANT
 - STORMWATER GRATE
 - STORMWATER MANHOLE
 - STORMWATER PIT
 - SEWER PIT
 - SEWER MANHOLE
 - SEWER MANHOLE
 - BOLLARD
 - SIGN

NOTES:

SYMBOLS REPRESENTING SERVICE PITS, POLES AND STREET FURNITURE ARE NOT TO SCALE.


CONSTRUCTION WORKS MUST BE RELATED TO THE SITE BENCH MARK AND NOT LEVELS OF STRUCTURES SHOWN ON THE PLAN.



PIT SIZE IS SHOWN AT GROUND LEVEL. PITS MAY BE LARGER BELOW THE SURFACE.

IT IS THE RESPONSIBILITY OF EACH CONTRACTOR AND/OR CONSULTANT TO CONTACT THE RELEVANT AUTHORITY AND/OR "Dig Before You Dig" (Phone 100 Fax 1300 652 077) BEFORE COMMENCING ANY EXCAVATION.

THIS PLAN HAS BEEN CREATED AT A SCALE OF 1:100 AND MAY NOT BE SATISFACTORY FOR OTHER PURPOSES. THE ACCURACY OF ANY ENLARGEMENT OR OTHER REPRODUCTION MAY BE LESS THAN THAT OF THE ORIGINAL.

COPYRIGHT © RYSGATE & COMPANY PTY LIMITED 2016. NO PART OF THIS PLAN MAY BE REPRODUCED, COMMUNICATED, STORED IN A RETRIEVAL SYSTEM OR TRANSMITTED IN ANY FORM WITHOUT THE WRITTEN PERMISSION OF THE COPYRIGHT OWNER EXCEPT AS PERMITTED BY THE COPYRIGHT ACT 1988. ANY PERMITTED DOWNLOADING, ELECTRONIC STORAGE, DISPLAY, PRINT, COPY, REPRODUCTION OR COMMUNICATION OF THIS SURVEY SHOULD CONTAIN NO ALTERATION OR ADDITION TO THE ORIGINAL SURVEY.

REV. DATE AMENDMENTS			
<div><div>RYSGATE SURVEYORS SURVEYING SINCE 1883</div><div>Rysgate & Company Pty Limited P.O. Box 100, Rydalmere NSW 1585 A.B.N. 61 001 204 897 +61 2 9262 6800 +61 2 9262 6843 surveyors@rysgate.com.au rysgate.com.au</div><div><div>• Suite 904 Level 9, 89 York St Sydney NSW 2000 • +61 2 9262 6800 • +61 2 9262 6843 • surveyors@rysgate.com.au • rysgate.com.au</div></div></div>			
SURVEYOR	DRAWN	CHECKED	APPROVED
-	-	-	-
0 100 200 300 400 500 600 700 800 900 1000 REDUCTION RATIO 1:100 @ A2			
DATUM : AUSTRALIAN HEIGHT DATUM CONTOUR INTERVAL : N/A ORIGIN OF LEVELS : P.M. 147033 R.L. 8.795 (A.H.D.)			
THIS TITLE BLOCK AND NOTES FORM AN INTEGRAL PART OF THE PLAN AND MUST BE REPRODUCED IN ANY USE, DUPLICATION OR AMENDMENT.			
CLIENT			
BROOKFIELD PROPERTY PARTNERS			
LOCALITY			
SYDNEY DARLING HARBOUR			
L.G.A.			
CITY OF SYDNEY			
PLAN			
SHOWING DETAIL & LEVELS, DARLING PARK SUSSEX STREET			
CAD REFERENCE 77631_77101-MGA.dgn			
REFERENCE No.	PLAN No.	DATE	SHEET No. 6
77631_77101	77631_77101	04/10/2016	OF 9 SHEETS

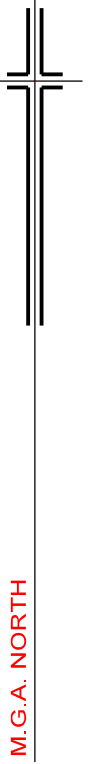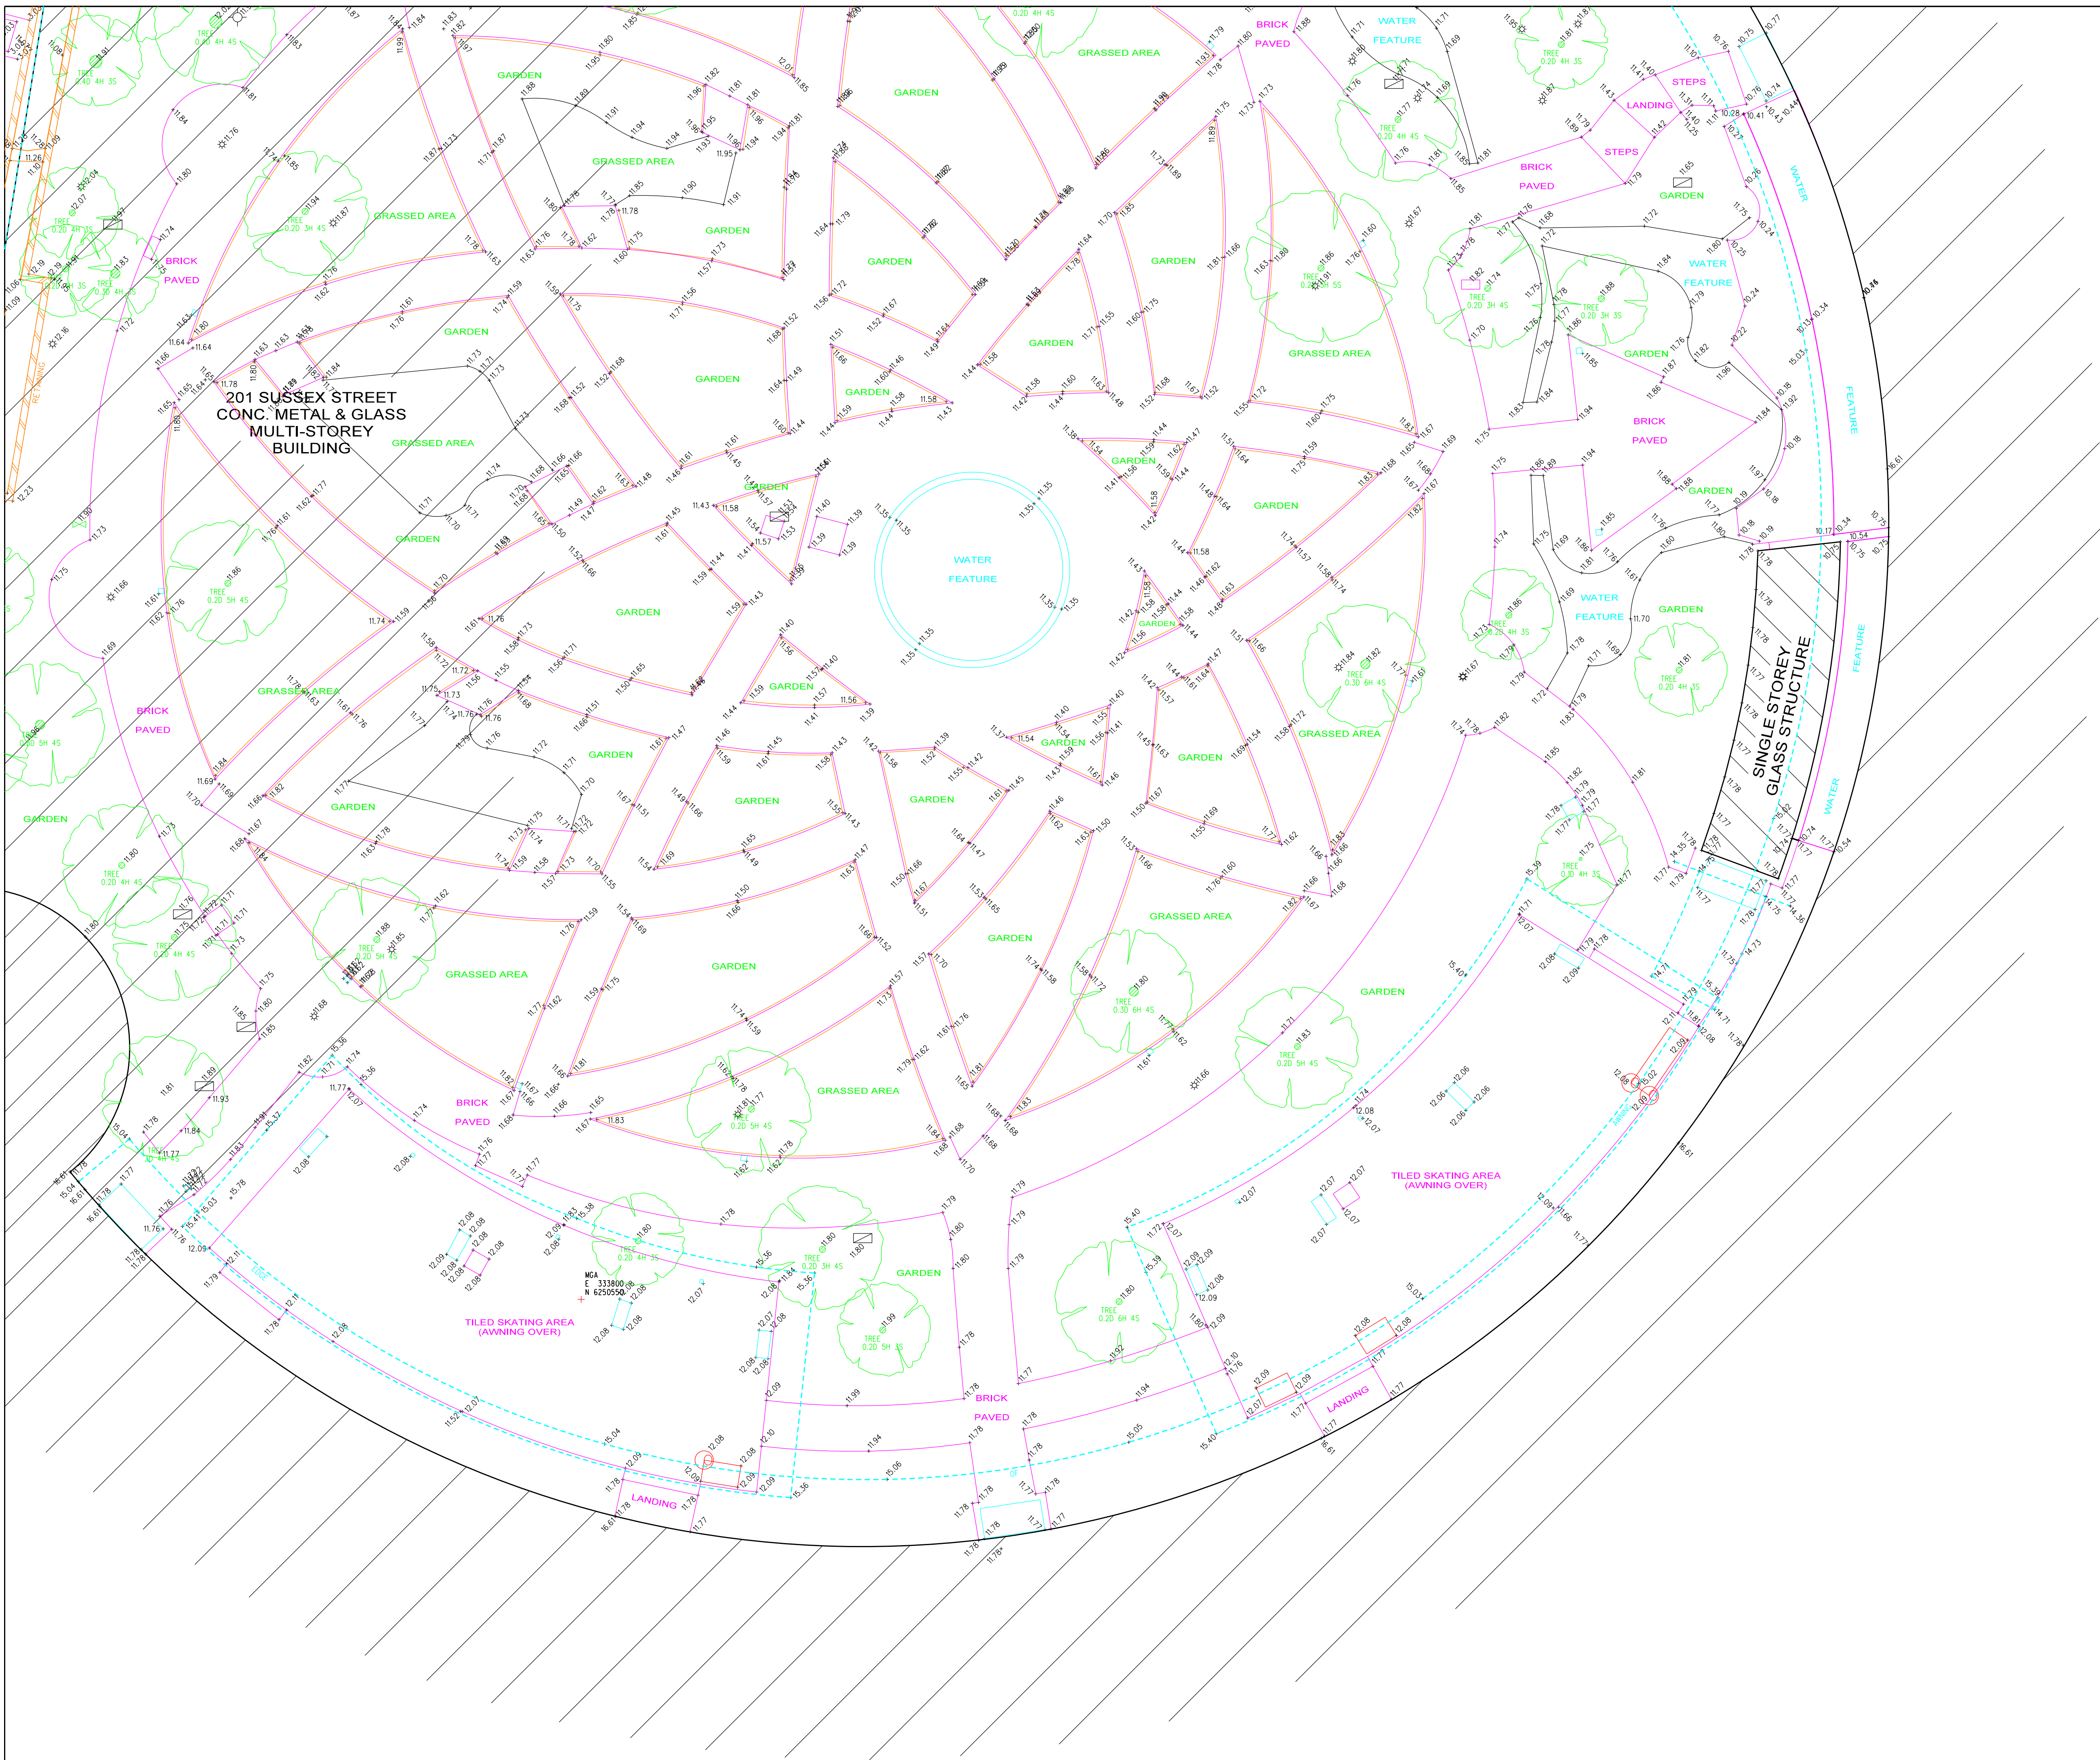

LEGEND

- ELECTRICITY PIT
- ELEC POLE WITH LIGHT
- ELECTRICITY POLE
- LIGHT POLE
- TRAFFIC SIGNAL
- GAS VALVE
- POLE (UNSPECIFIED)
- PIT (UNSPECIFIED)
- MANHOLE (UNSPECIFIED)
- TELECOM PIT
- TELECOM PILLAR
- WATER METER
- WATER VALVE
- STOP VALVE
- HYDRANT
- STORMWATER GRATE
- STORMWATER PIT
- STORMWATER MANHOLE
- SEWER PIT
- SEWER MANHOLE
- BOLLARD
- SIGN

NOTES:

SYMBOLS REPRESENTING SERVICE PITS, POLES AND STREET FURNITURE ARE NOT TO SCALE.

CONSTRUCTION WORKS MUST BE RELATED TO THE SITE BENCH MARK AND NOT LEVELS OF STRUCTURES SHOWN ON THE PLAN.


PIT SIZE IS SHOWN AT GROUND LEVEL. PITS MAY BE LARGER BELOW THE SURFACE.

IT IS THE RESPONSIBILITY OF EACH CONTRACTOR AND/OR CONSULTANT TO CONTACT THE RELEVANT AUTHORITY AND/OR 'Dig Before You Dig' Phone 1800 Fax 1300 652 077) BEFORE COMMENCING ANY EXCAVATION.

THIS PLAN HAS BEEN CREATED AT A SCALE OF 1:100 AND MAY NOT BE SATISFACTORY FOR OTHER PURPOSES. THE ACCURACY OF ANY ENLARGEMENT OR OTHER REPRODUCTION MAY BE LESS THAN THAT OF THE ORIGINAL.

COPYRIGHT © RYSGATE & COMPANY PTY. LIMITED 2016. NO PART OF THIS PLAN MAY BE REPRODUCED, COMMUNICATED, STORED IN A RETRIEVAL SYSTEM OR TRANSMITTED IN ANY FORM WITHOUT THE WRITTEN PERMISSION OF THE COPYRIGHT OWNER EXCEPT AS PERMITTED BY THE COPYRIGHT ACT 1969. ANY PERMITTED DOWNLOADING, ELECTRONIC STORAGE, DISPLAY, PRINT, COPY, REPRODUCTION OR COMMUNICATION OF THIS SURVEY SHOULD CONTAIN NO ALTERATION OR ADDITION TO THE ORIGINAL SURVEY.

REV.	DATE	AMENDMENTS




SURVEYING SINCE 1983

Rygate & Company Pty Limited
P.W. Rygate & West
ABN 61 001 204 897

Surveys NSW 200
461 2 6262 6800
461 2 6262 6843
surveys@rysgate.com.au
rysgate.com.au

SURVEYOR	DRAWN	CHECKED	APPROVED
-	-	-	-

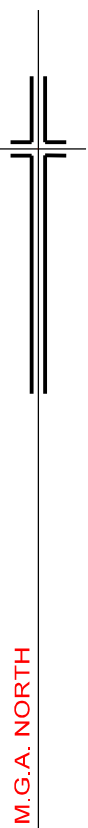

◆	ELECTRICITY PIT	■	WATER METER
◆	ELEC POLE WITH LIGHT	■	WATER VALVE
◆	ELECTRICITY POLE	■	STOP VALVE
◆	LIGHT POLE	■	HYDRANT
●	TRAFFIC SIGNAL	■	STORMWATER GRATE
●	GAS METER	■	STORMWATER MANHOLE
●	GAS VALVE	■	STORMWATER PIT
○	POLE (UNSPECIFIED)	■	SEWER PIT
■	PIT (UNSPECIFIED)	■	SEWER MANHOLE
■	MANHOLE (UNSPECIFIED)	■	SEWER MANHOLE
■	TELECOM PIT	■	BOLLARD
■	TELECOM PILLAR	■	SIGN

SYMBOLS REPRESENTING SERVICE PITS, POLES AND STREET FURNITURE ARE NOT TO SCALE.

CONSTRUCTION WORKS MUST BE RELATED TO THE EXISTING BORCH MARK AND NOT LEVELS OF STRUCTURES SHOWN ON THE PLAN.

PIT SIZE IS SHOWN AT GROUND LEVEL. PITS MAY BE DEEPER THAN BELOW.

IT IS THE RESPONSIBILITY OF EACH CONTRACTOR AND/OR CONSULTANT TO CONTACT THE RELEVANT AUTHORITY FOR THE EXISTING UTILITIES AND FOR 350 652 077 BEFORE COMMENCING ANY EXCAVATION.

THIS PLAN HAS BEEN CREATED AT A SCALE OF 1:100 AND IS NOT TO SCALE FOR THE PURPOSES.

THE ACCURACY OF ANY ENLARGEMENT OR OTHER MODIFICATION OF THIS PLAN IS NOT THE ORIGINAL.

COPYRIGHT © RYGAATE & COMPANY PVT. LIMITED 1996

NO PART OF THIS PLAN MAY BE REPRODUCED.

UNAUTHORIZED COMMUNICATIONS OR TRANSMISSIONS IN ANY FORM WITHOUT THE WRITTEN PERMISSION OF RYGAATE & COMPANY PVT. LIMITED OR TRANSFERRED BY THE COPYRIGHT ACT 1968. ANY PERMITTED DOWNLOADING, ELECTRONIC STORAGE, DISPLAY, PRINT OR REPRODUCTION OF THIS PLAN OR THIS SURVEY SHOULD CONTAIN NO ALTERATION OR ADDITION TO THE ORIGINAL SURVEY.

RYGATE
SURVEYORS

Rygate & Company Pty Limited
P.W. Rygate & West
ABN 61 001 204 897

8 Suite 904 Level 9, 89 York
Sydney NSW 2000

P +61 2 9262 6800
F +61 2 9262 6843
E surveyors@rygate.com.au
W rygate.com.au

SURVEYING SINCE 1893