

Open Space Benchmarking


The new park is significant in size and location and offers a unique opportunity to transform the exposed freeway network into a connected public space.

See following for benchmarking against other similarly scaled landscaped public precincts with major urban interventions, and supporting a range of uses and landscaped features.

Tumbalong Park, Sydney



1:2000 @ A3 0 15 30 60m

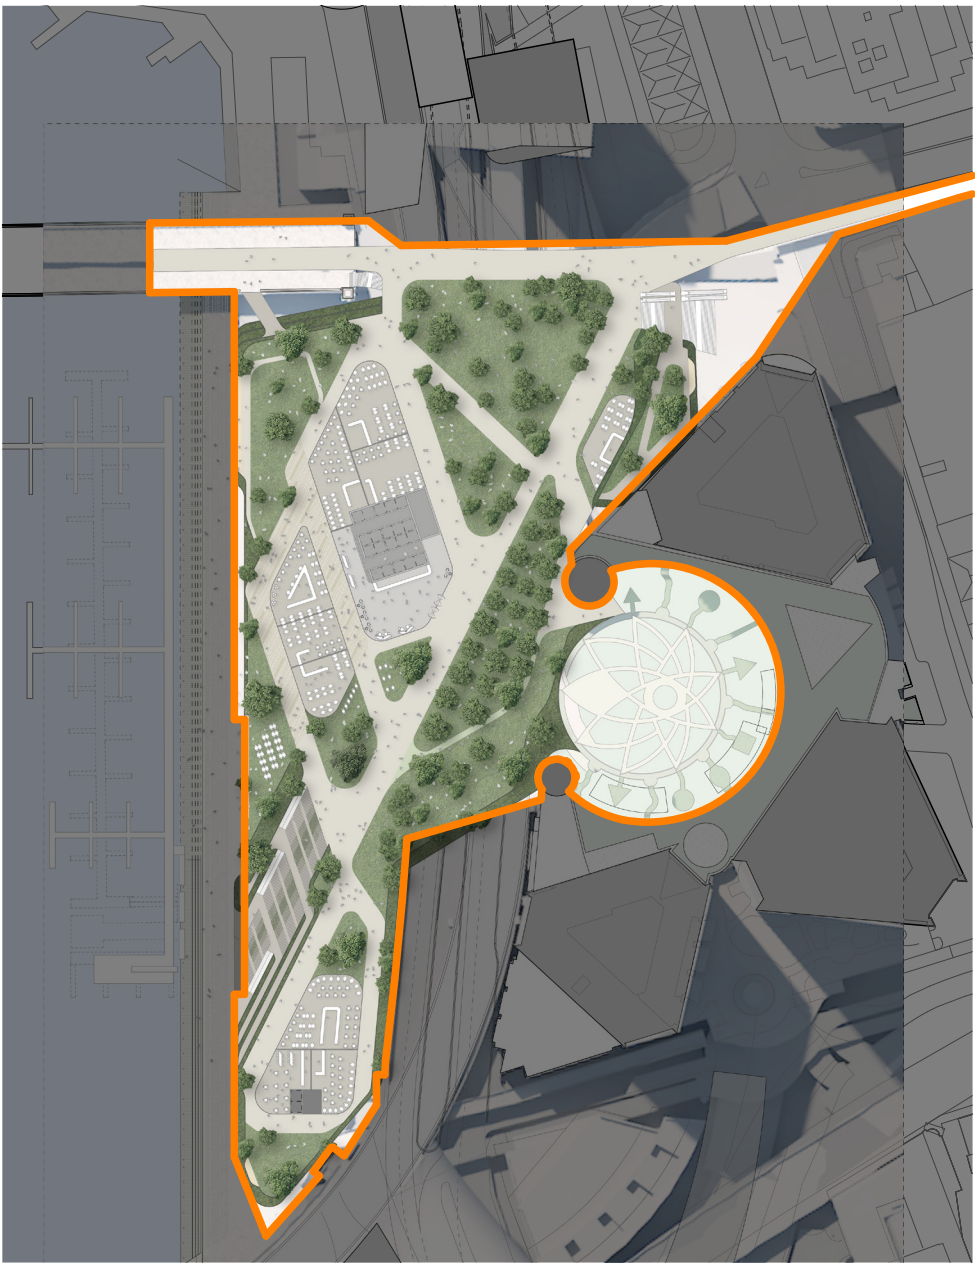

1:2000 @ A3 0 15 30 60m

