


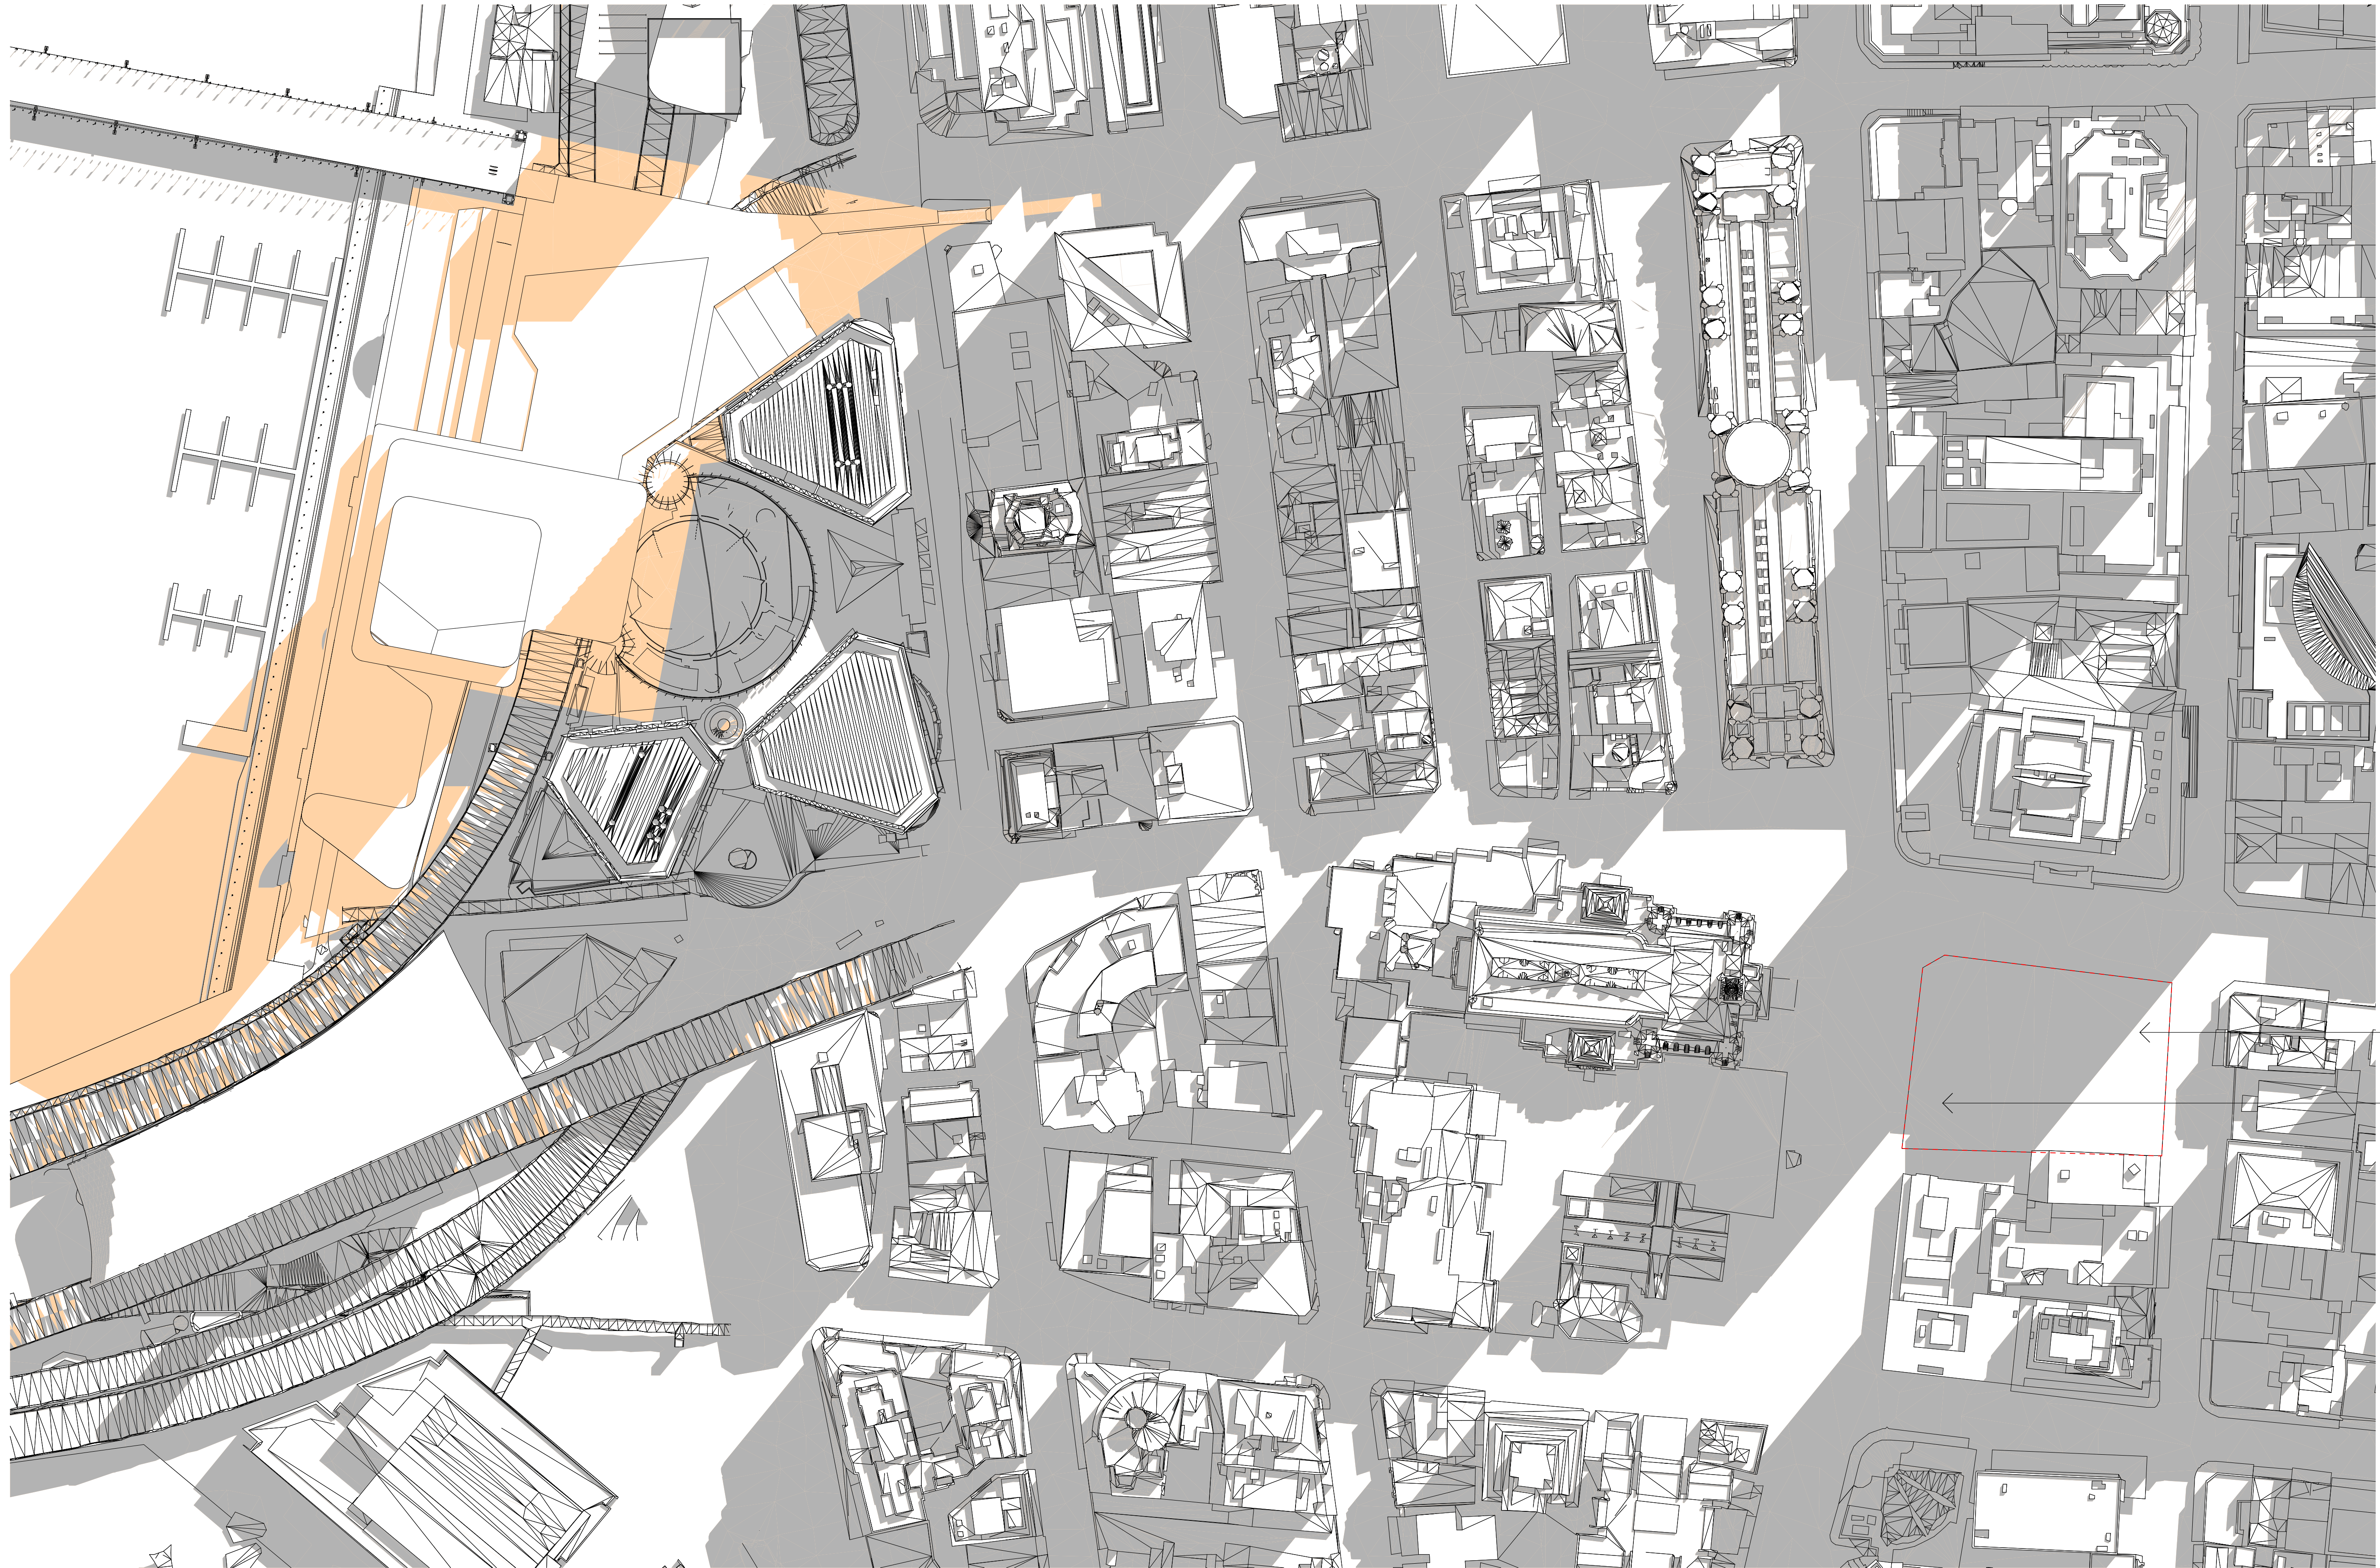


EXISTING  
SHADOWS ON  
TOWN HALL  
SQUARE:

ANZ TOWER




-  FUTURE TOWN HALL SQUARE
-  EXISTING SHADOWS
-  ADDITIONAL SHADOW CAST BY INDICATIVE MASSING IN THE NORTH POSITION






EXISTING  
SHADOWS ON  
TOWN HALL  
SQUARE:

ANZ TOWER  
CITIGROUP  
CENTRE

-  FUTURE TOWN HALL SQUARE
-  EXISTING SHADOWS
-  ADDITIONAL SHADOW CAST BY INDICATIVE MASSING IN THE NORTH POSITION



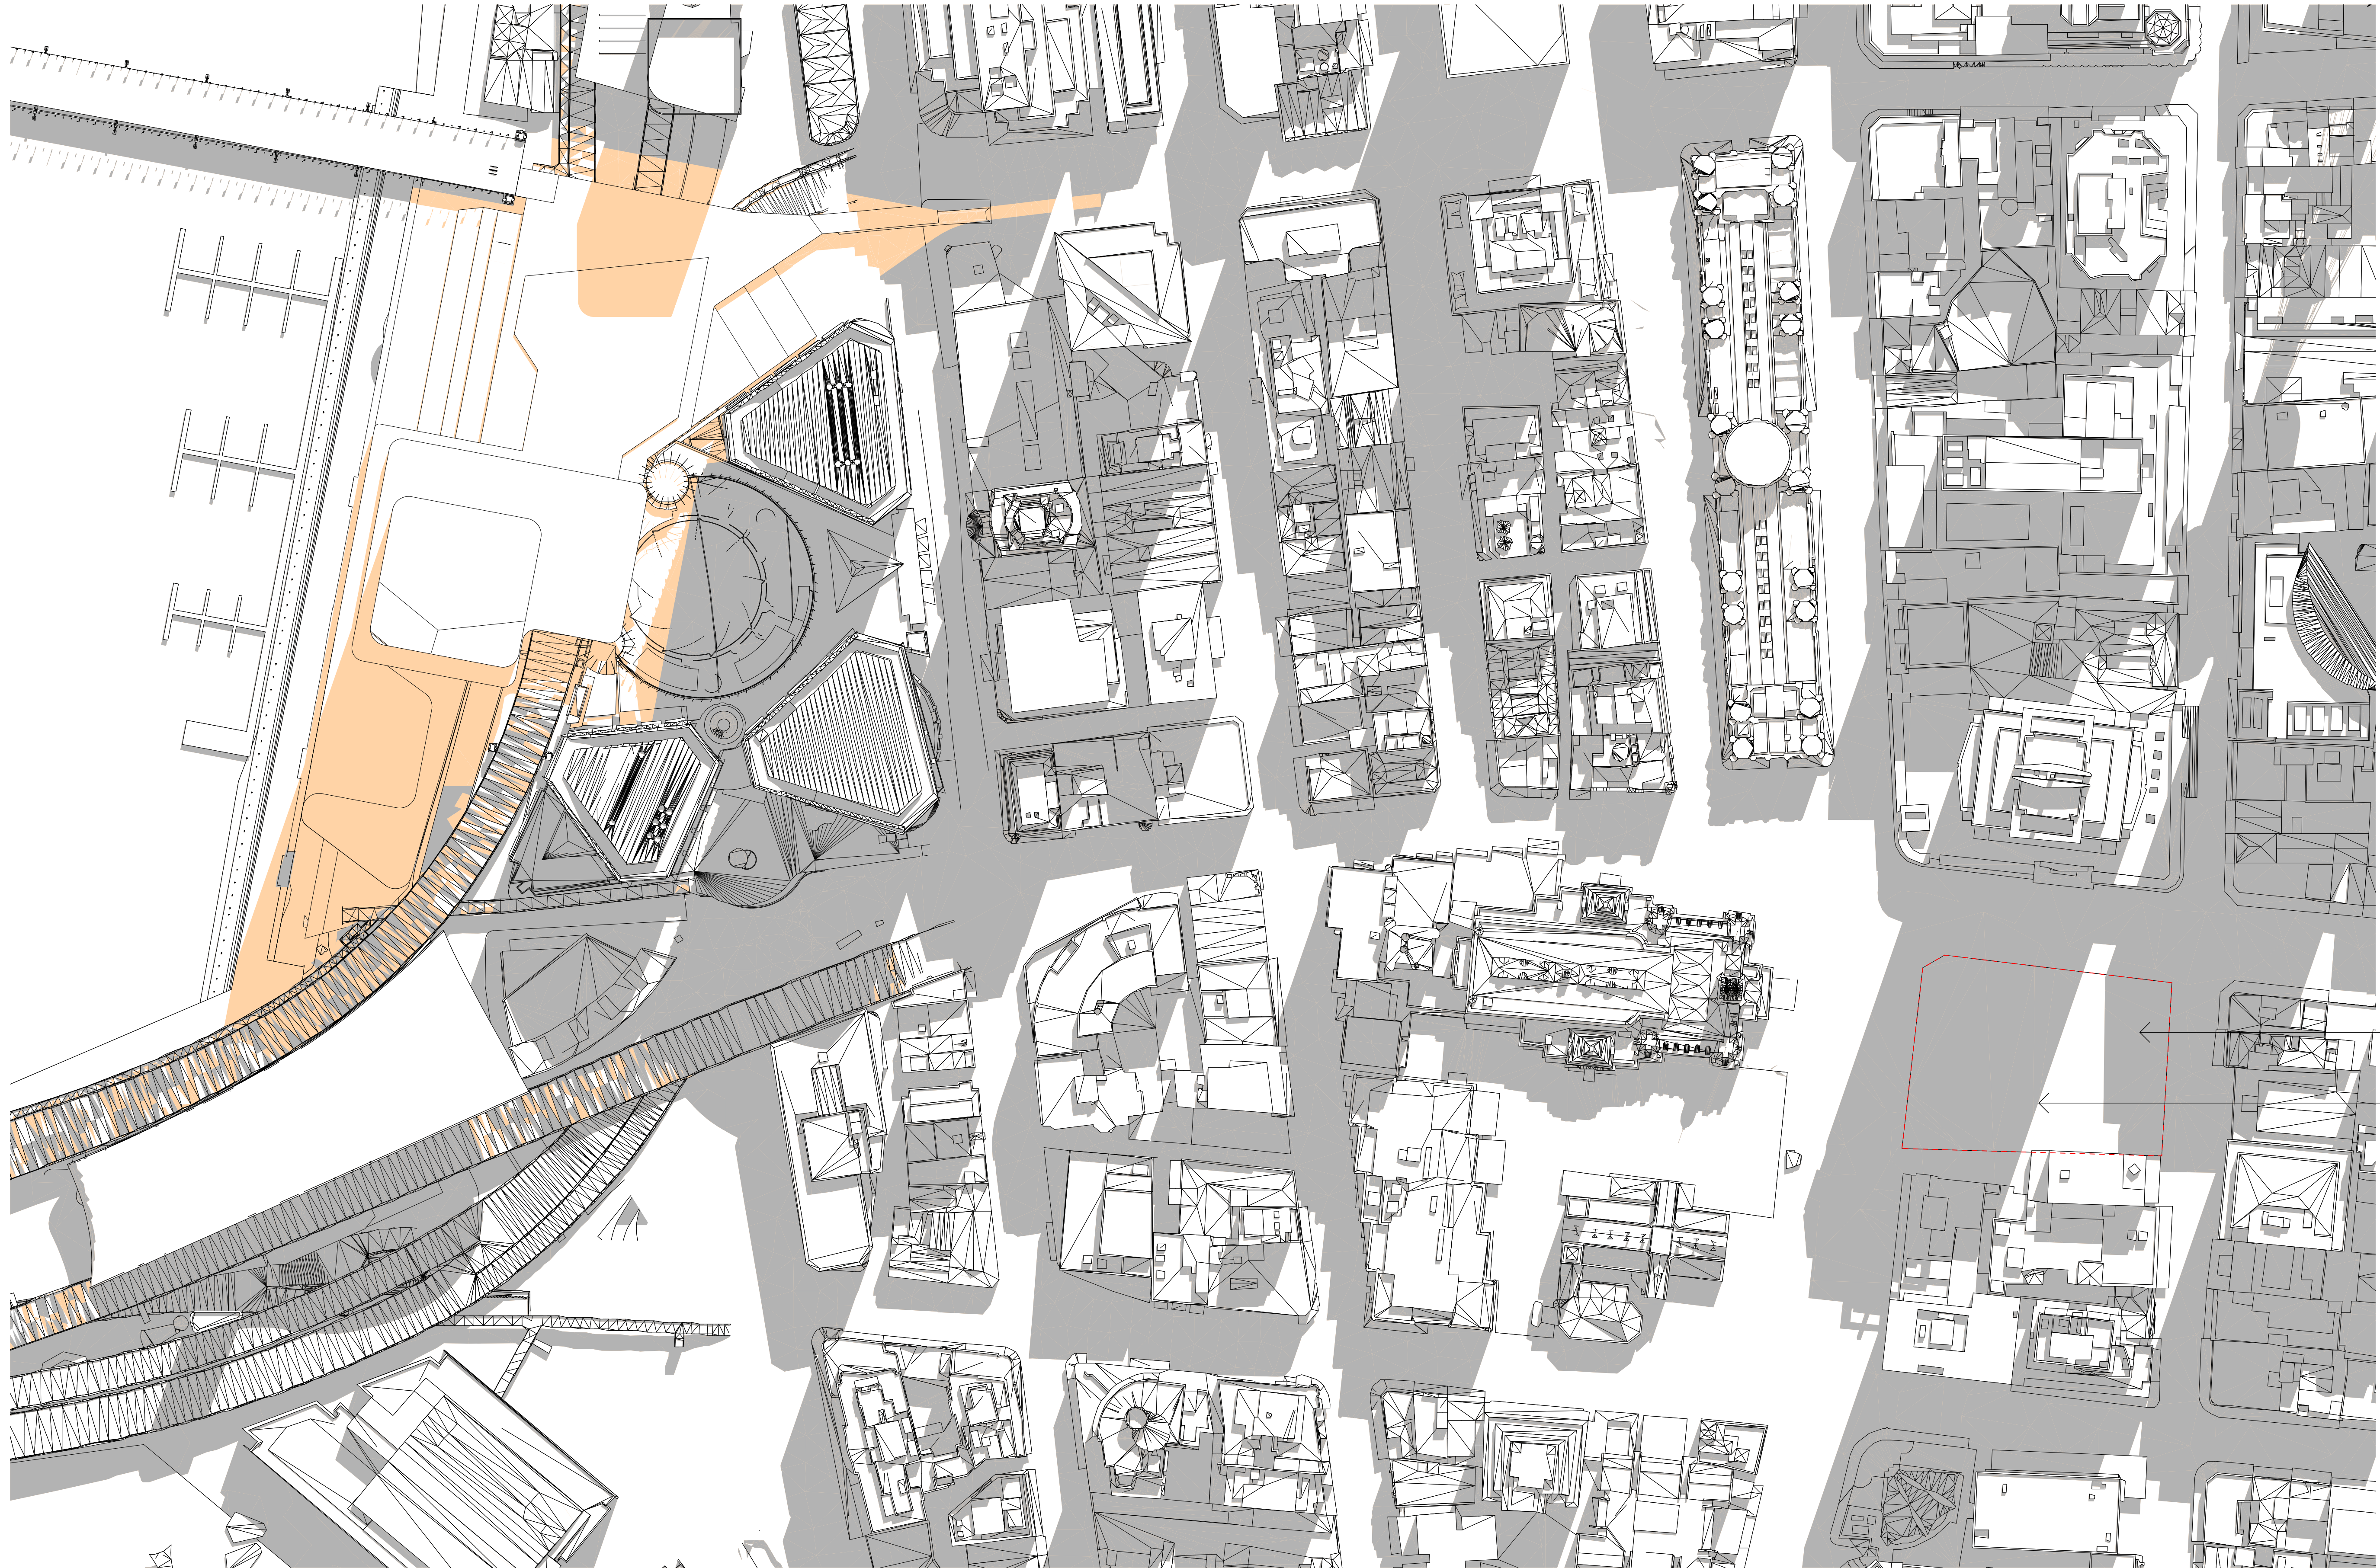


EXISTING  
SHADOWS ON  
TOWN HALL  
SQUARE:

ANZ TOWER  
CITIGROUP  
CENTRE

- FUTURE TOWN HALL SQUARE
- EXISTING SHADOWS
- ADDITIONAL SHADOW CAST BY INDICATIVE MASSING IN THE SOUTH POSITION



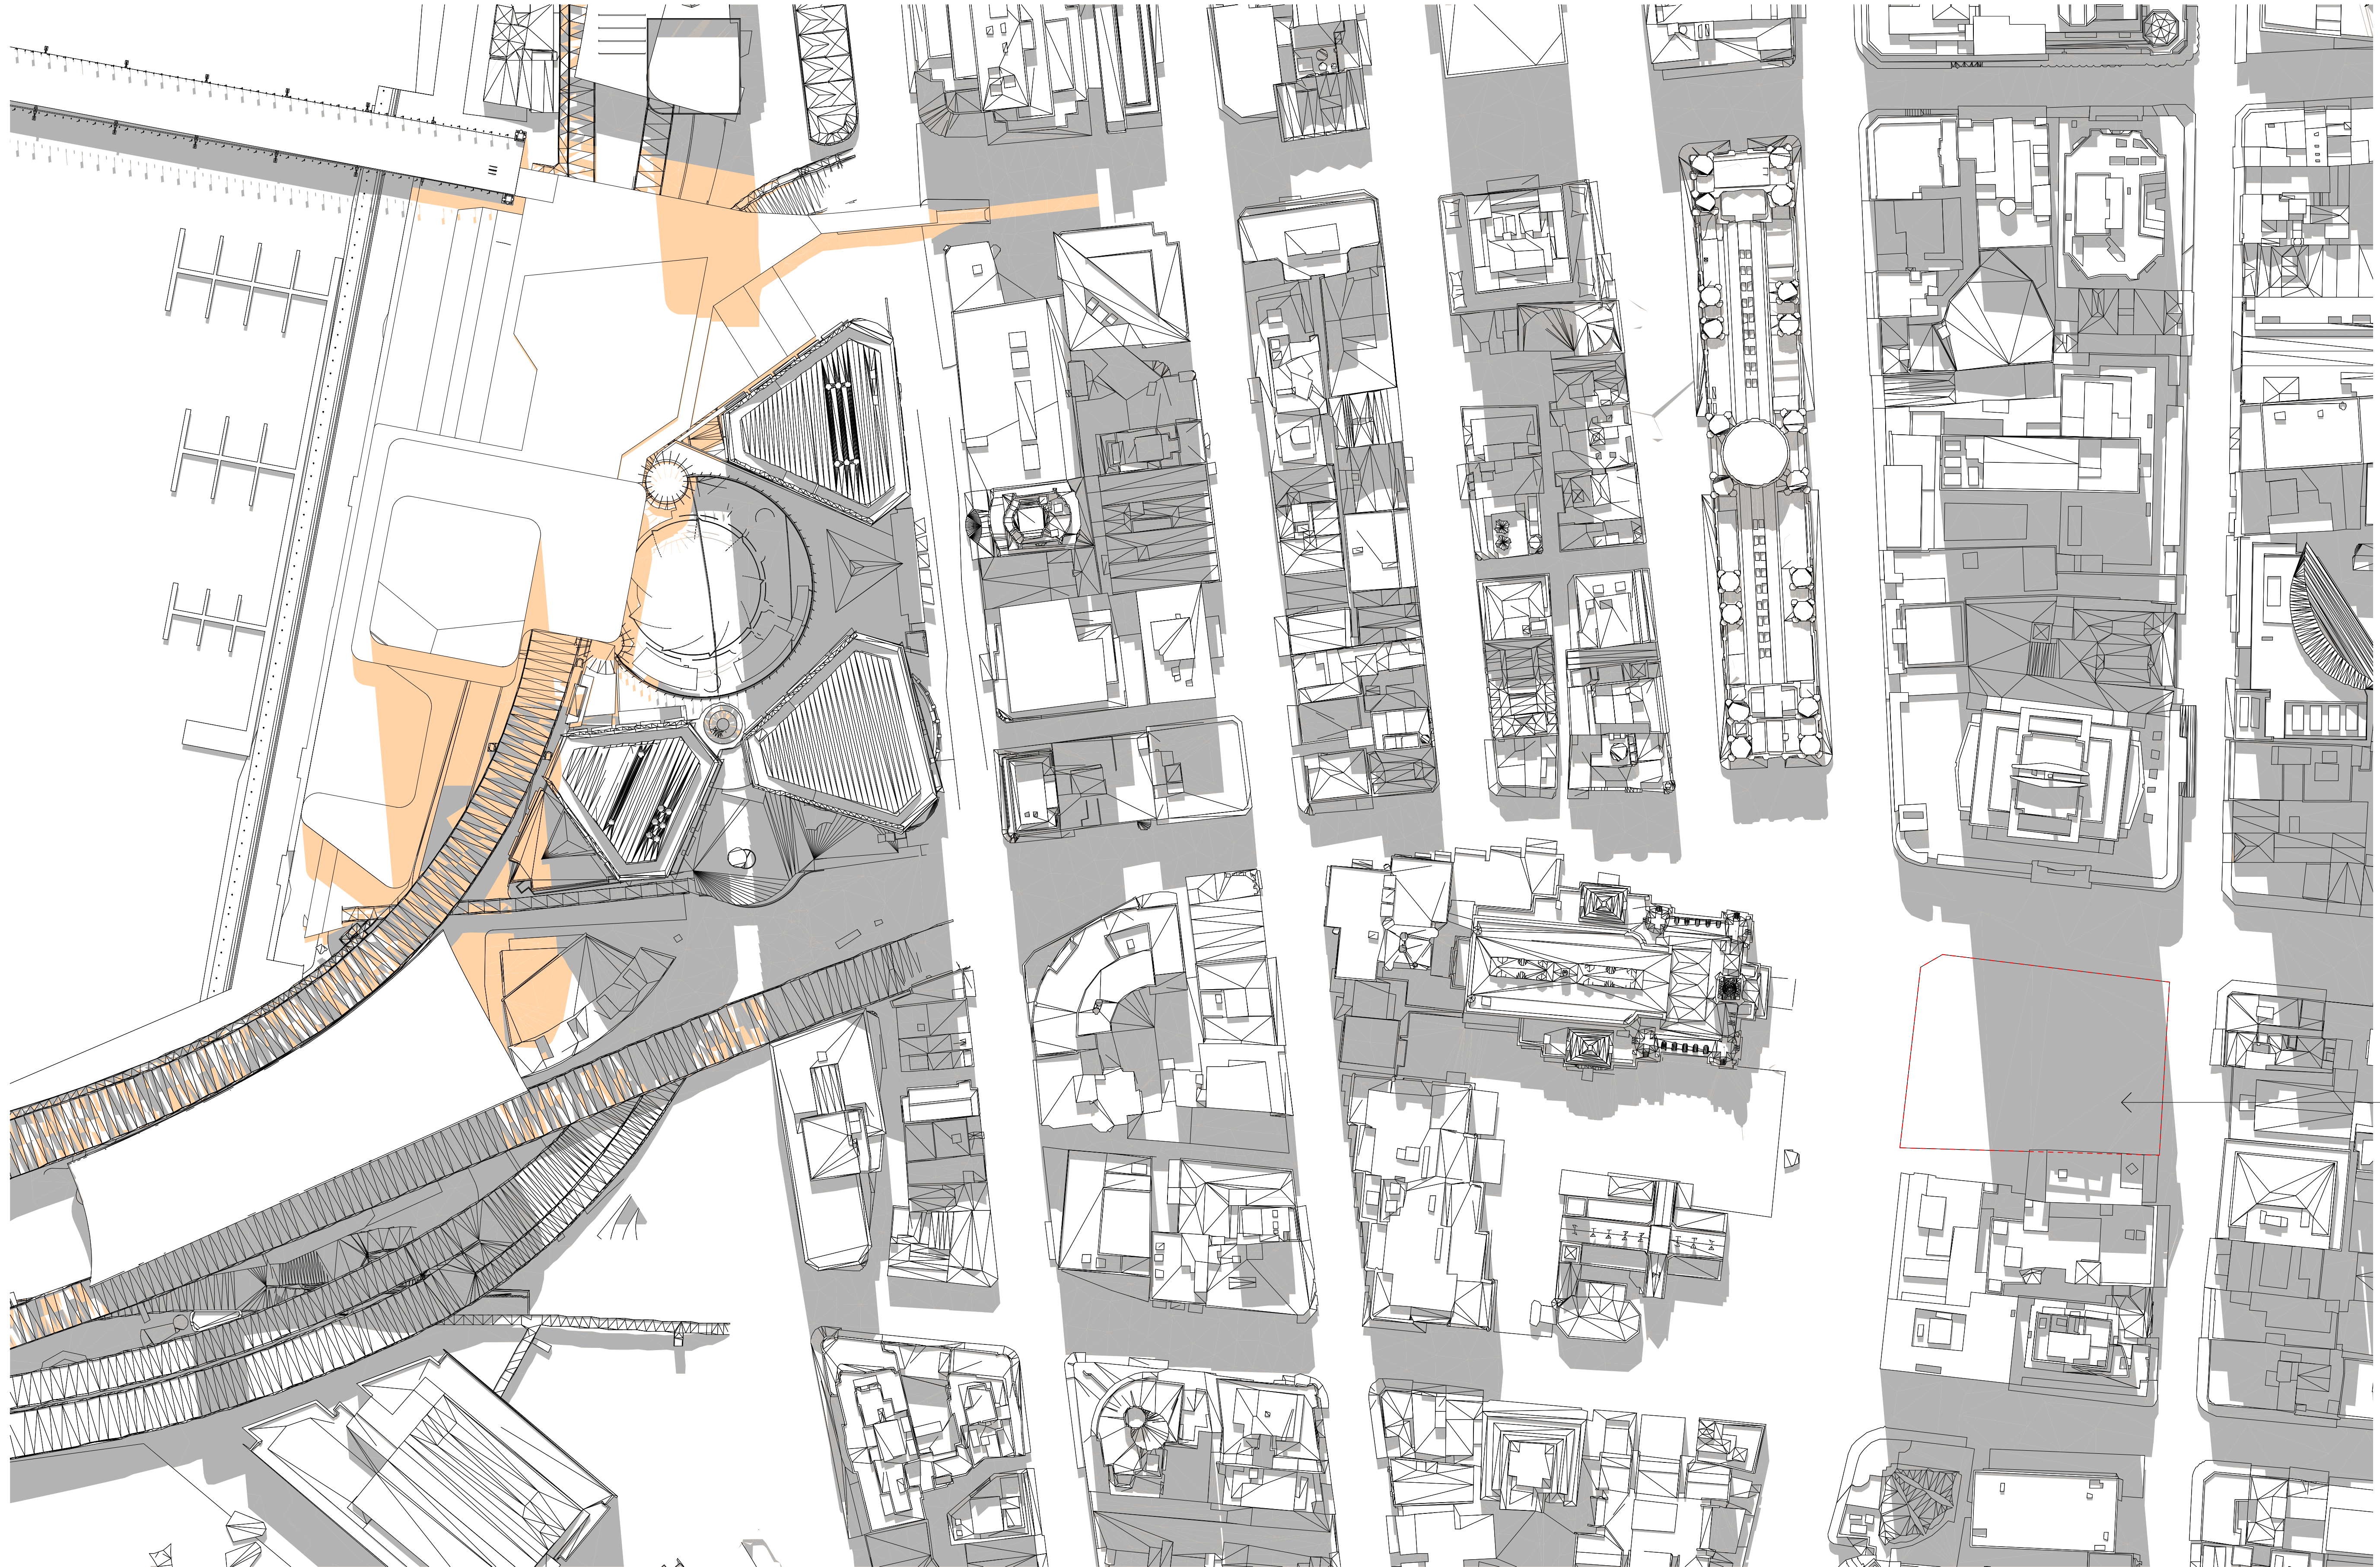


EXISTING  
SHADOWS ON  
TOWN HALL  
SQUARE:

CITIGROUP  
CENTRE

- FUTURE TOWN HALL SQUARE
- EXISTING SHADOWS
- ADDITIONAL SHADOW CAST BY INDICATIVE MASSING IN THE SOUTH POSITION



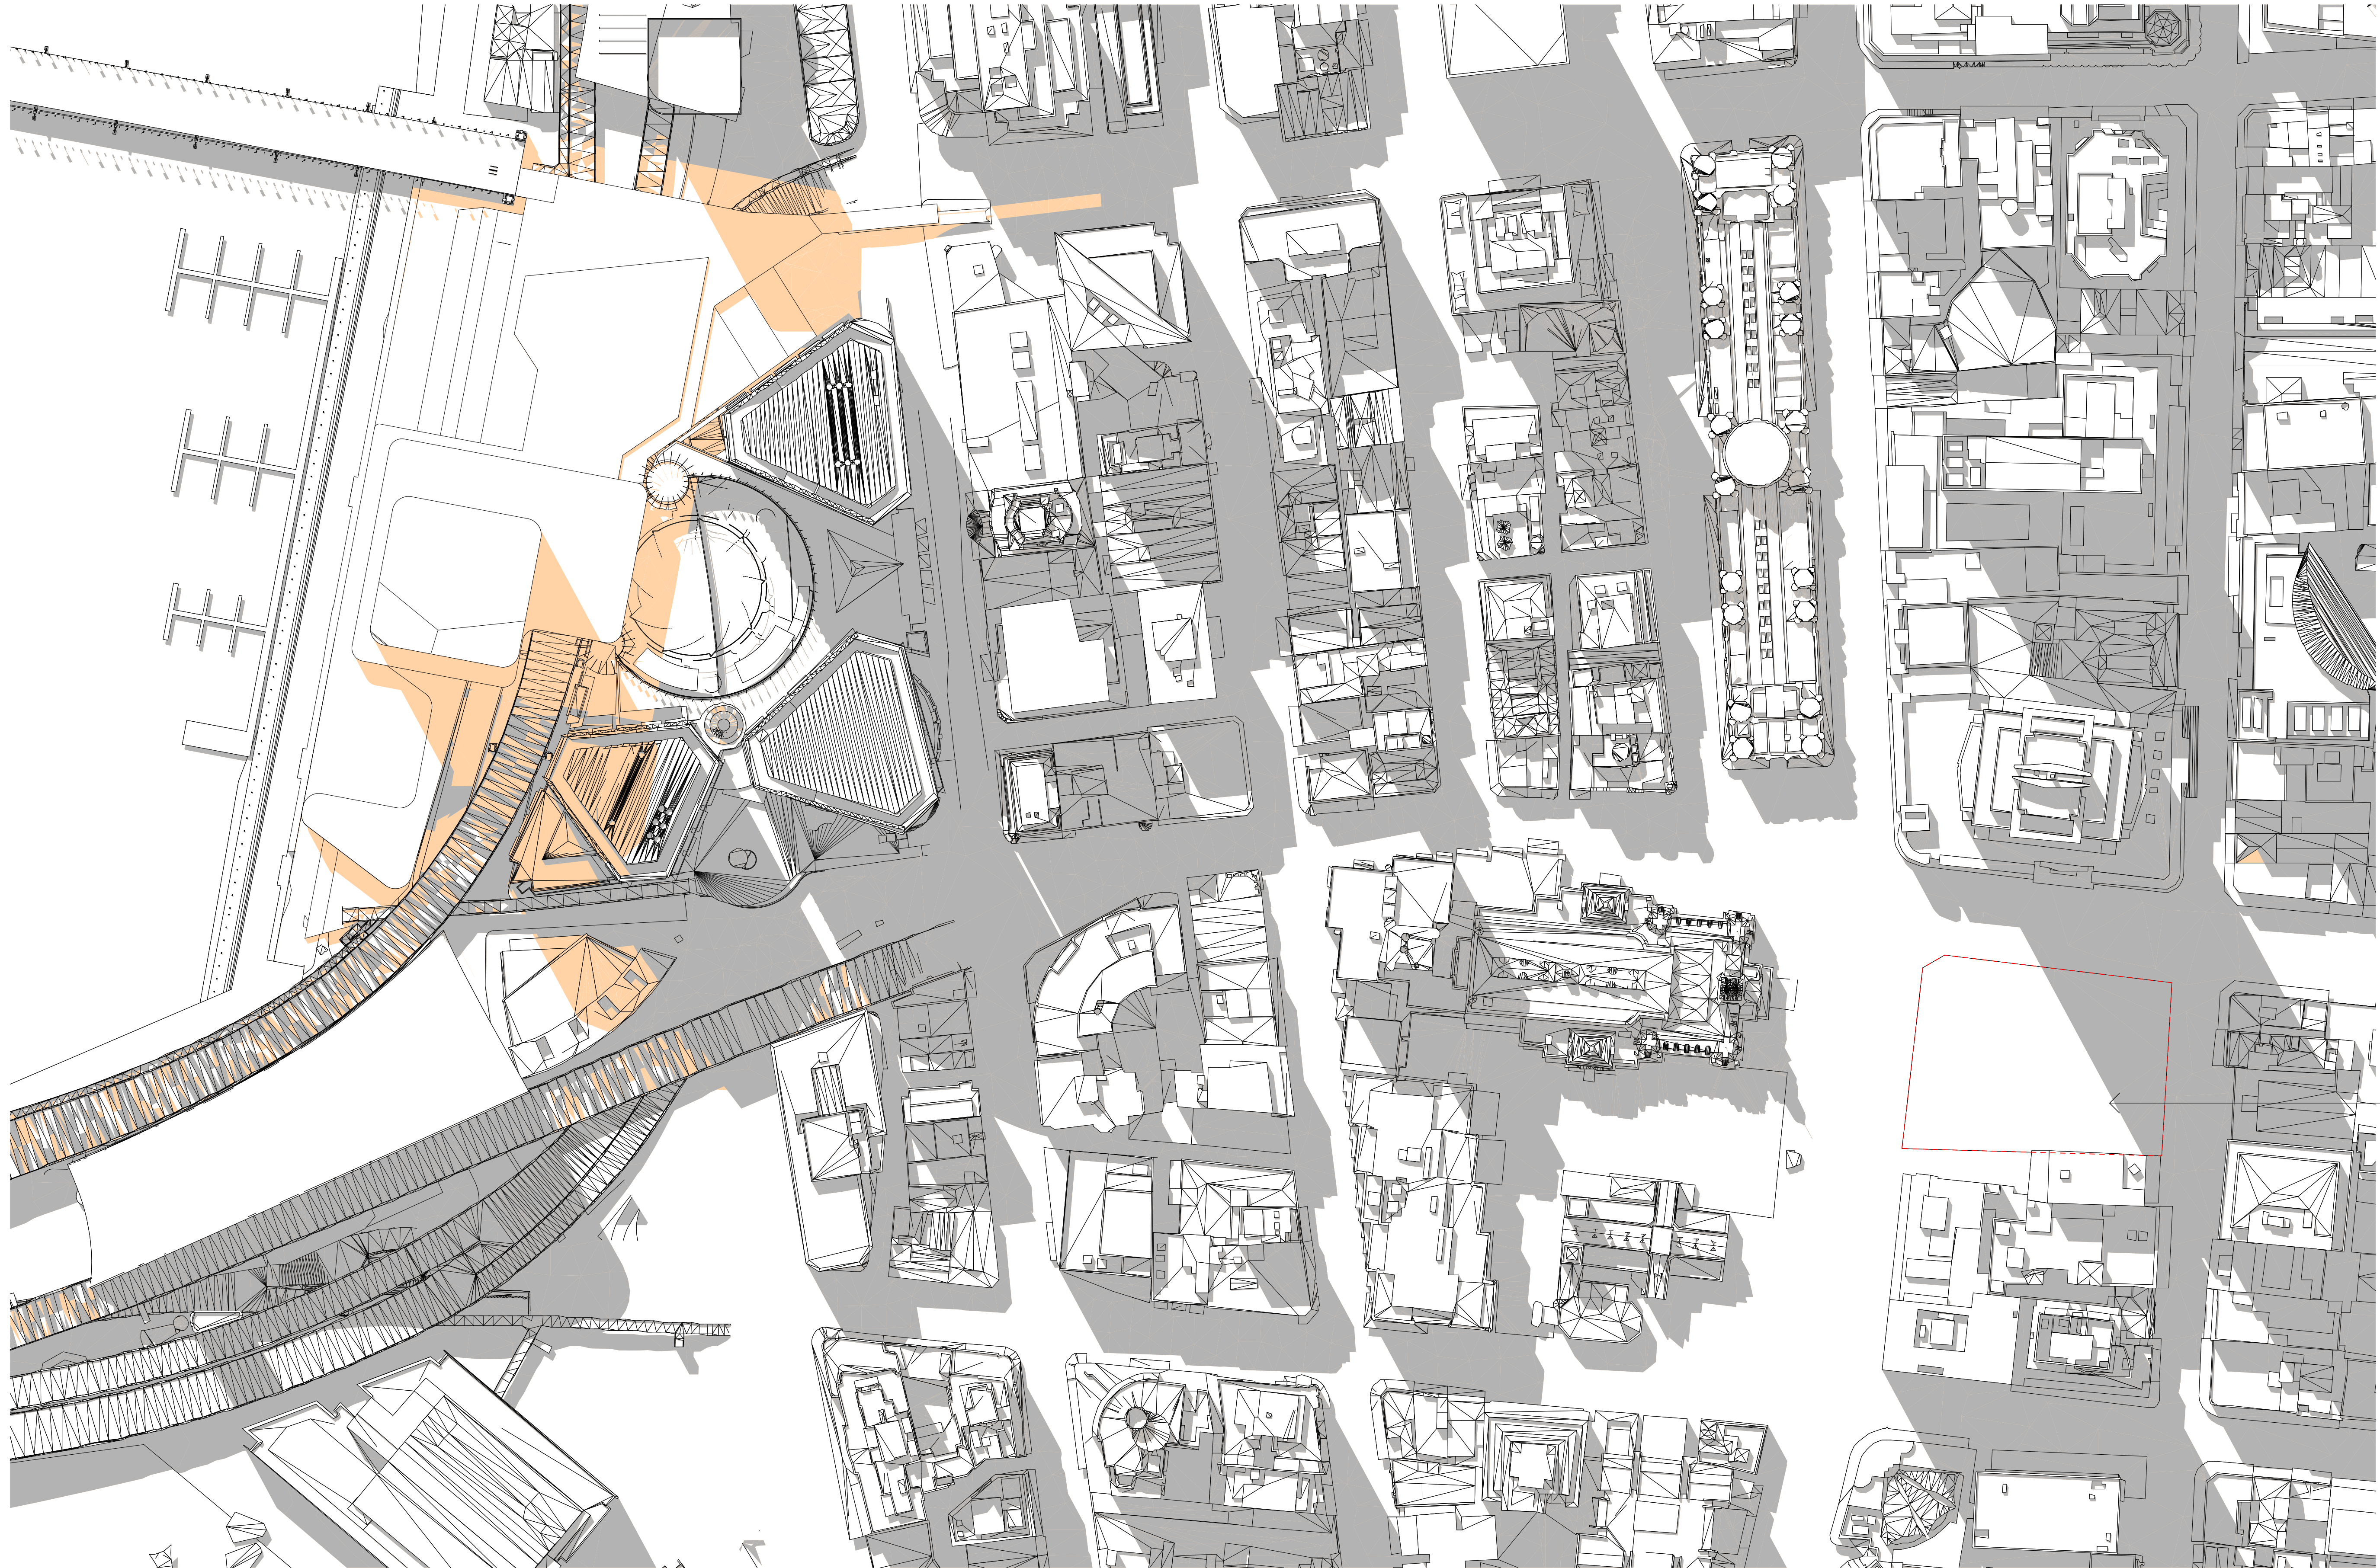


EXISTING  
SHADOWS ON  
TOWN HALL  
SQUARE:

CITIGROUP  
CENTRE




- FUTURE TOWN HALL SQUARE
- EXISTING SHADOWS
- ADDITIONAL SHADOW CAST BY INDICATIVE MASSING IN THE SOUTH POSITION

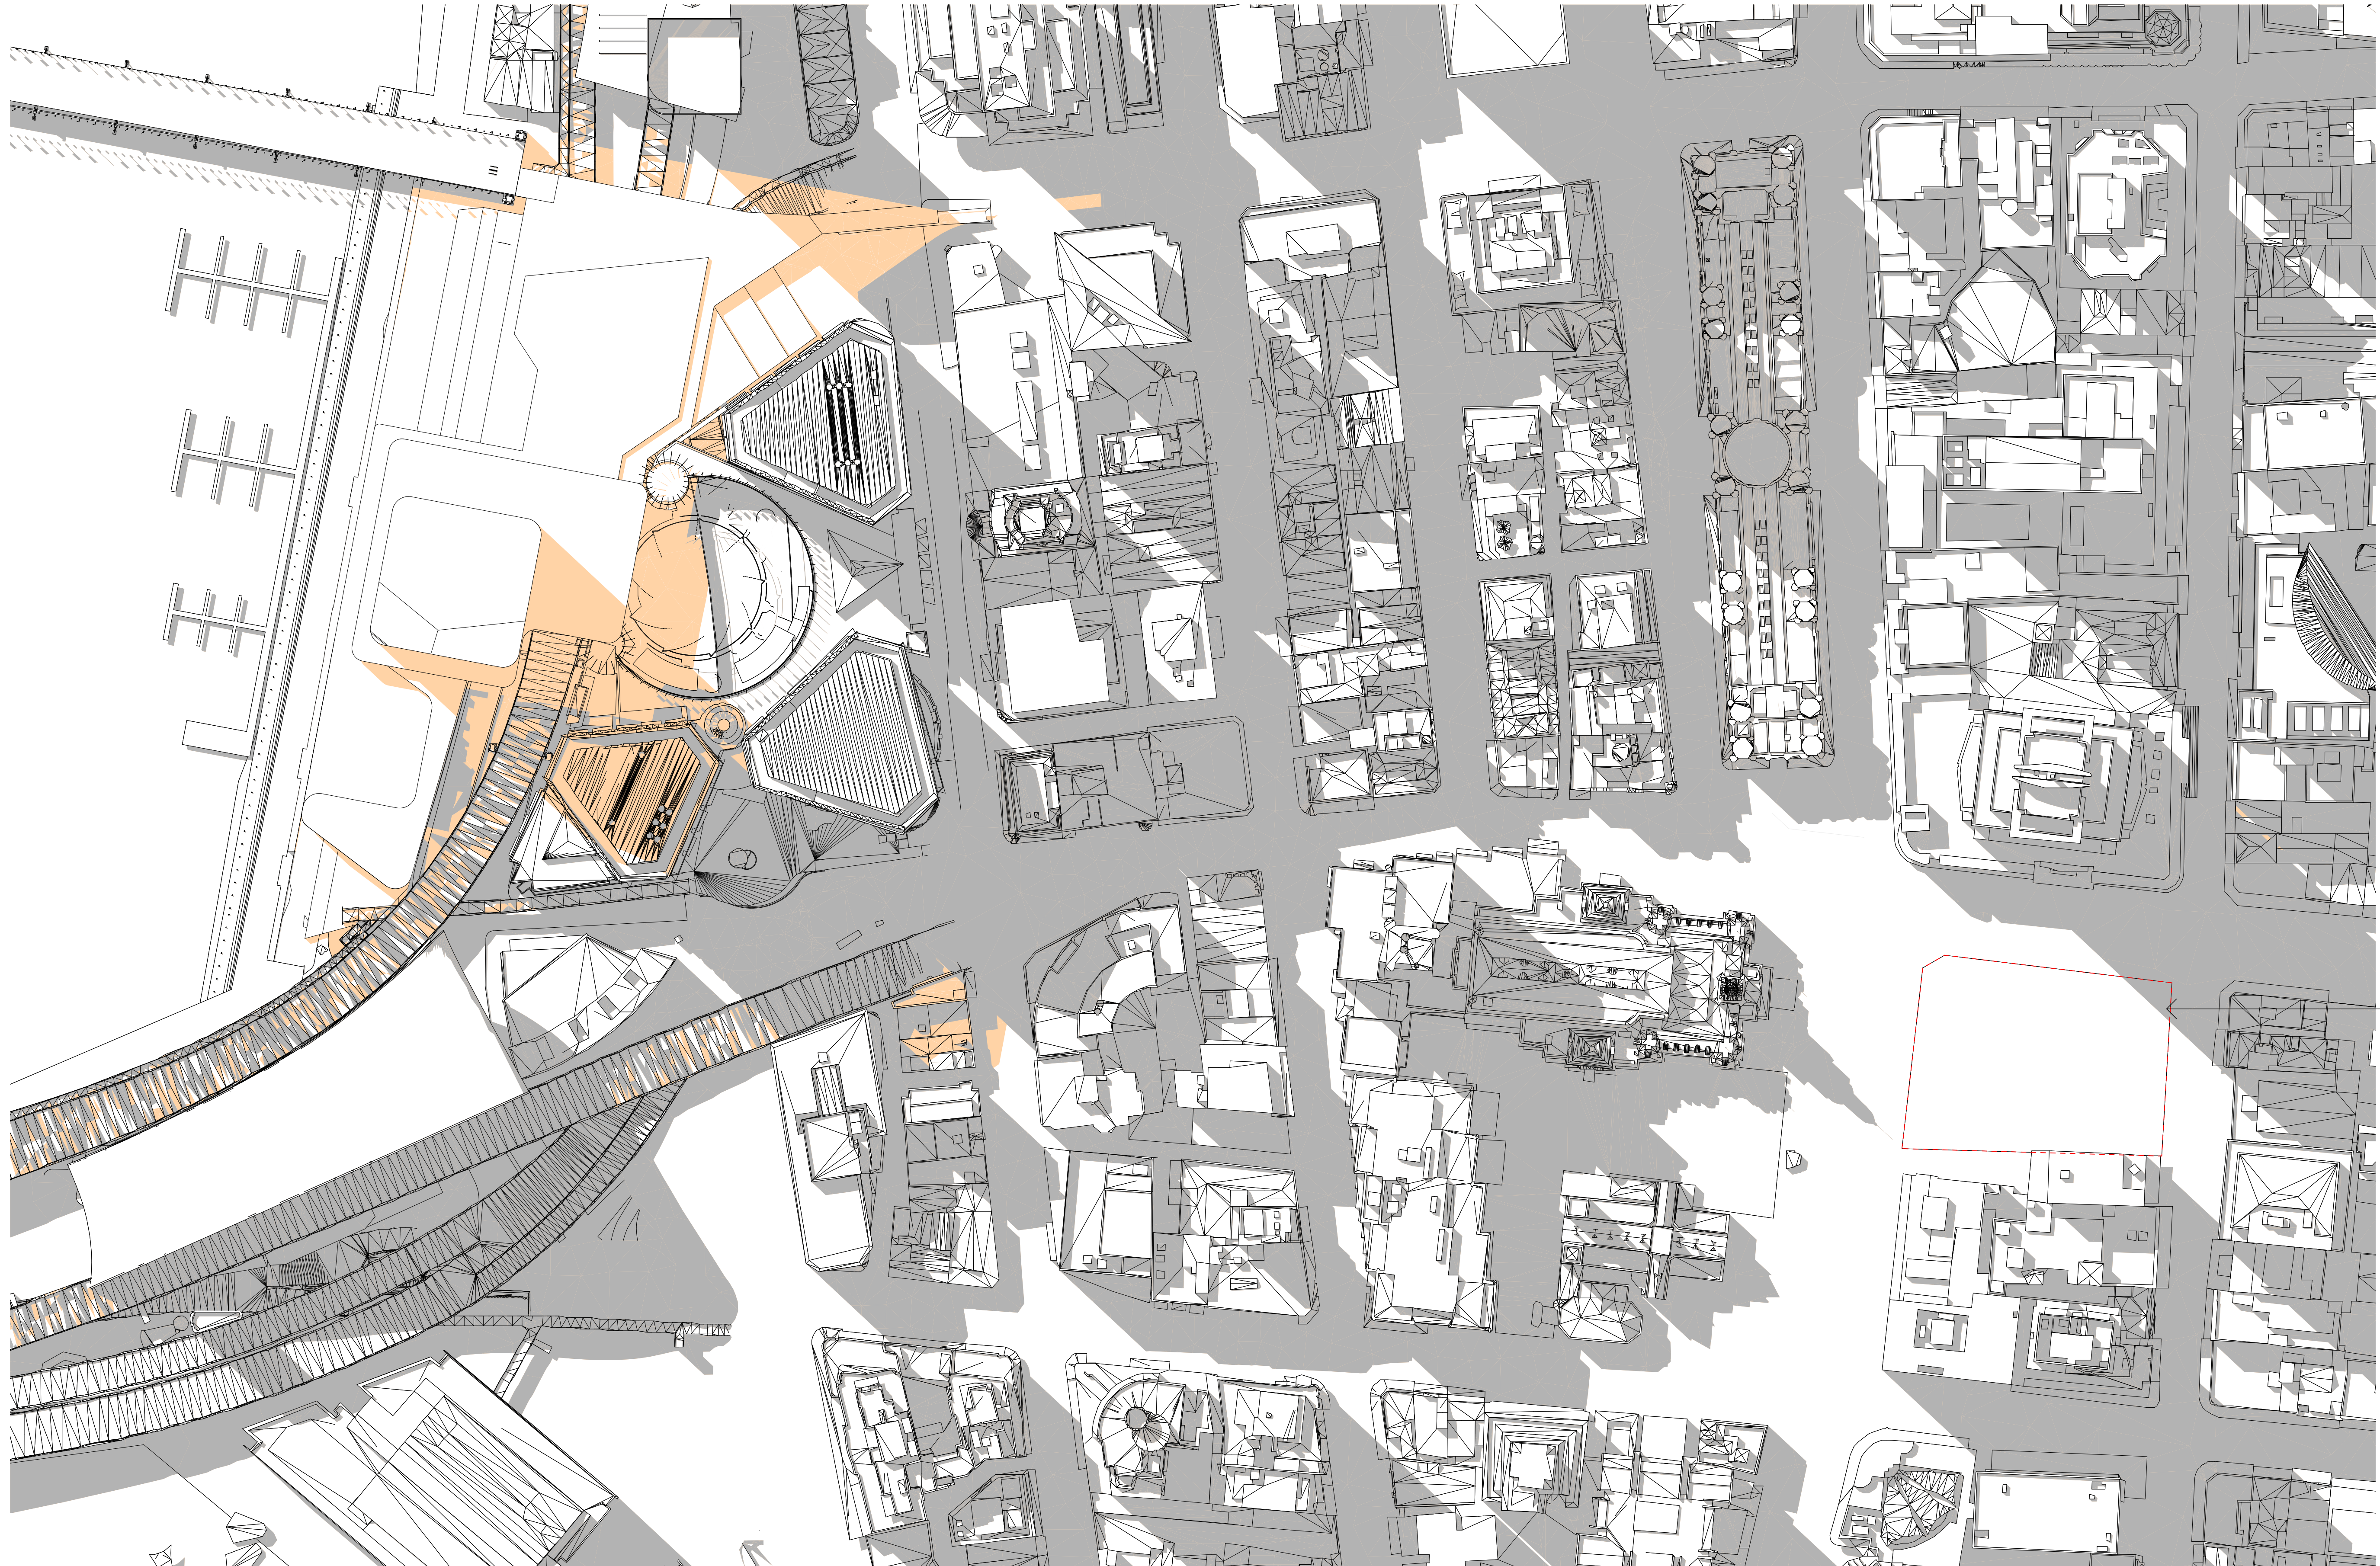




EXISTING  
SHADOWS ON  
TOWN HALL  
SQUARE:

CITIGROUP  
CENTRE




-  FUTURE TOWN HALL SQUARE
-  EXISTING SHADOWS
-  ADDITIONAL SHADOW CAST BY INDICATIVE MASSING IN THE SOUTH POSITION

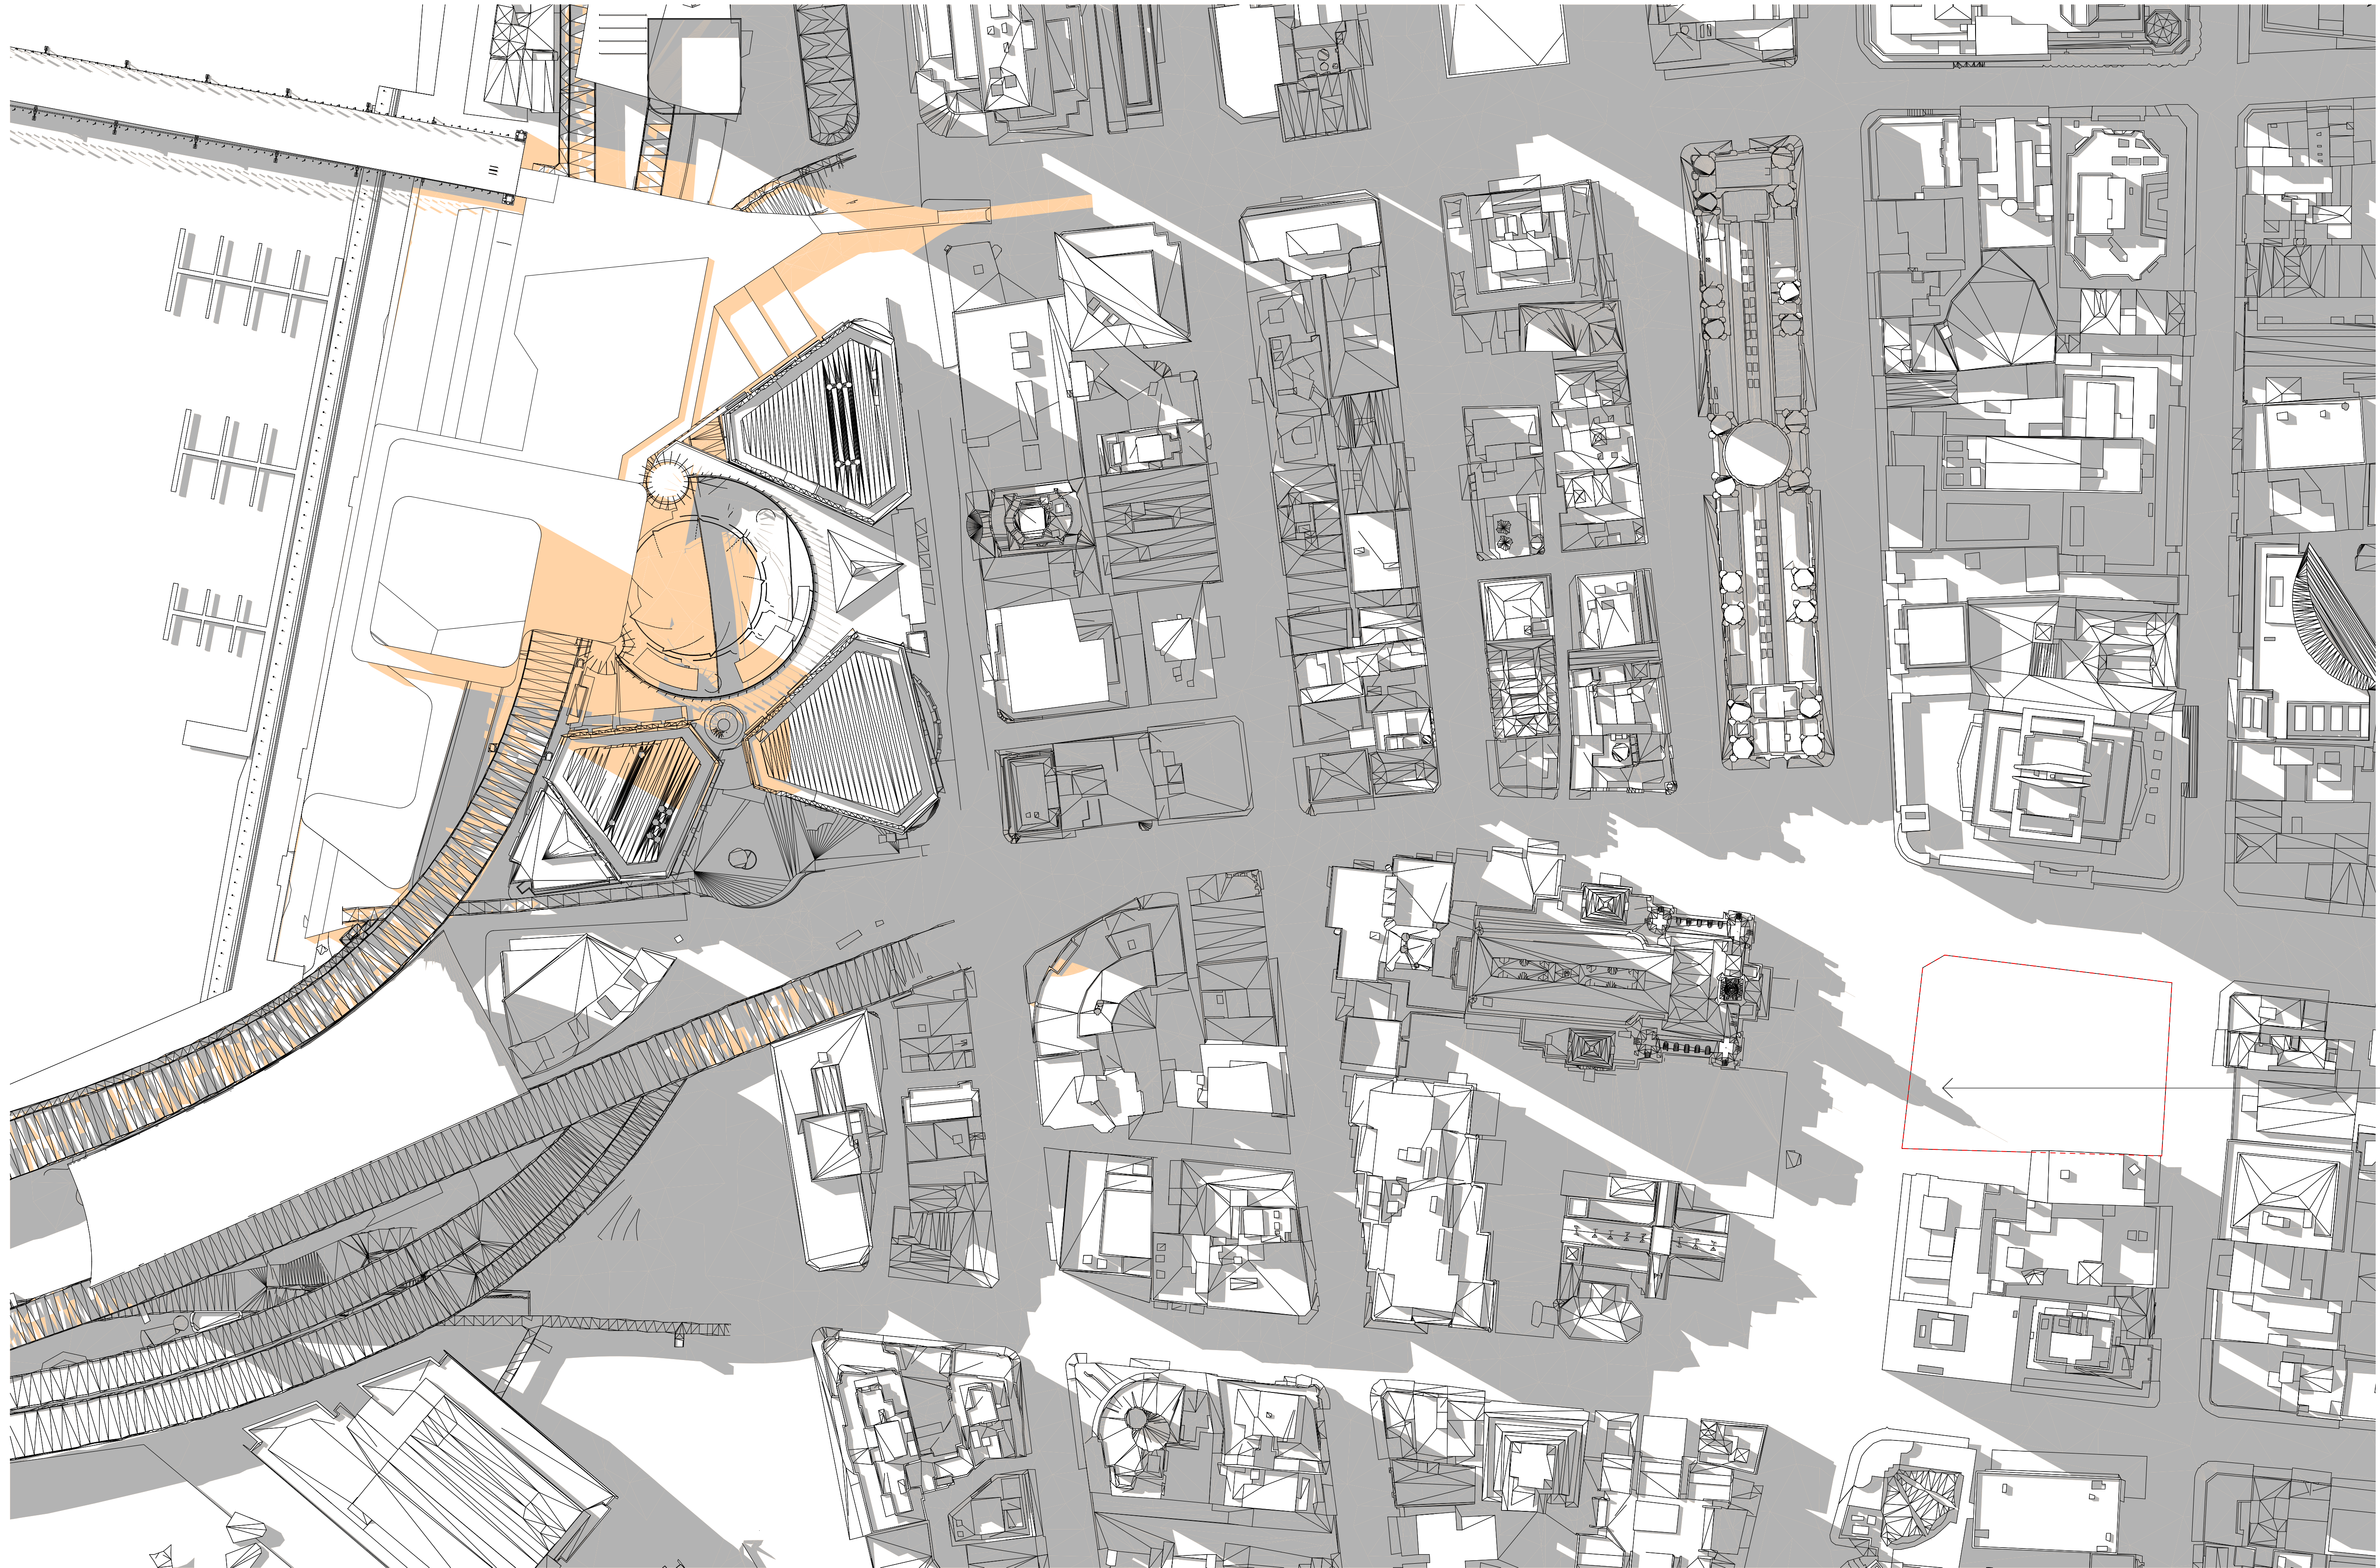




EXISTING  
SHADOWS ON  
TOWN HALL  
SQUARE:

TOWN HALL

-  FUTURE TOWN HALL SQUARE
-  EXISTING SHADOWS
-  ADDITIONAL SHADOW CAST BY INDICATIVE MASSING IN THE SOUTH POSITION



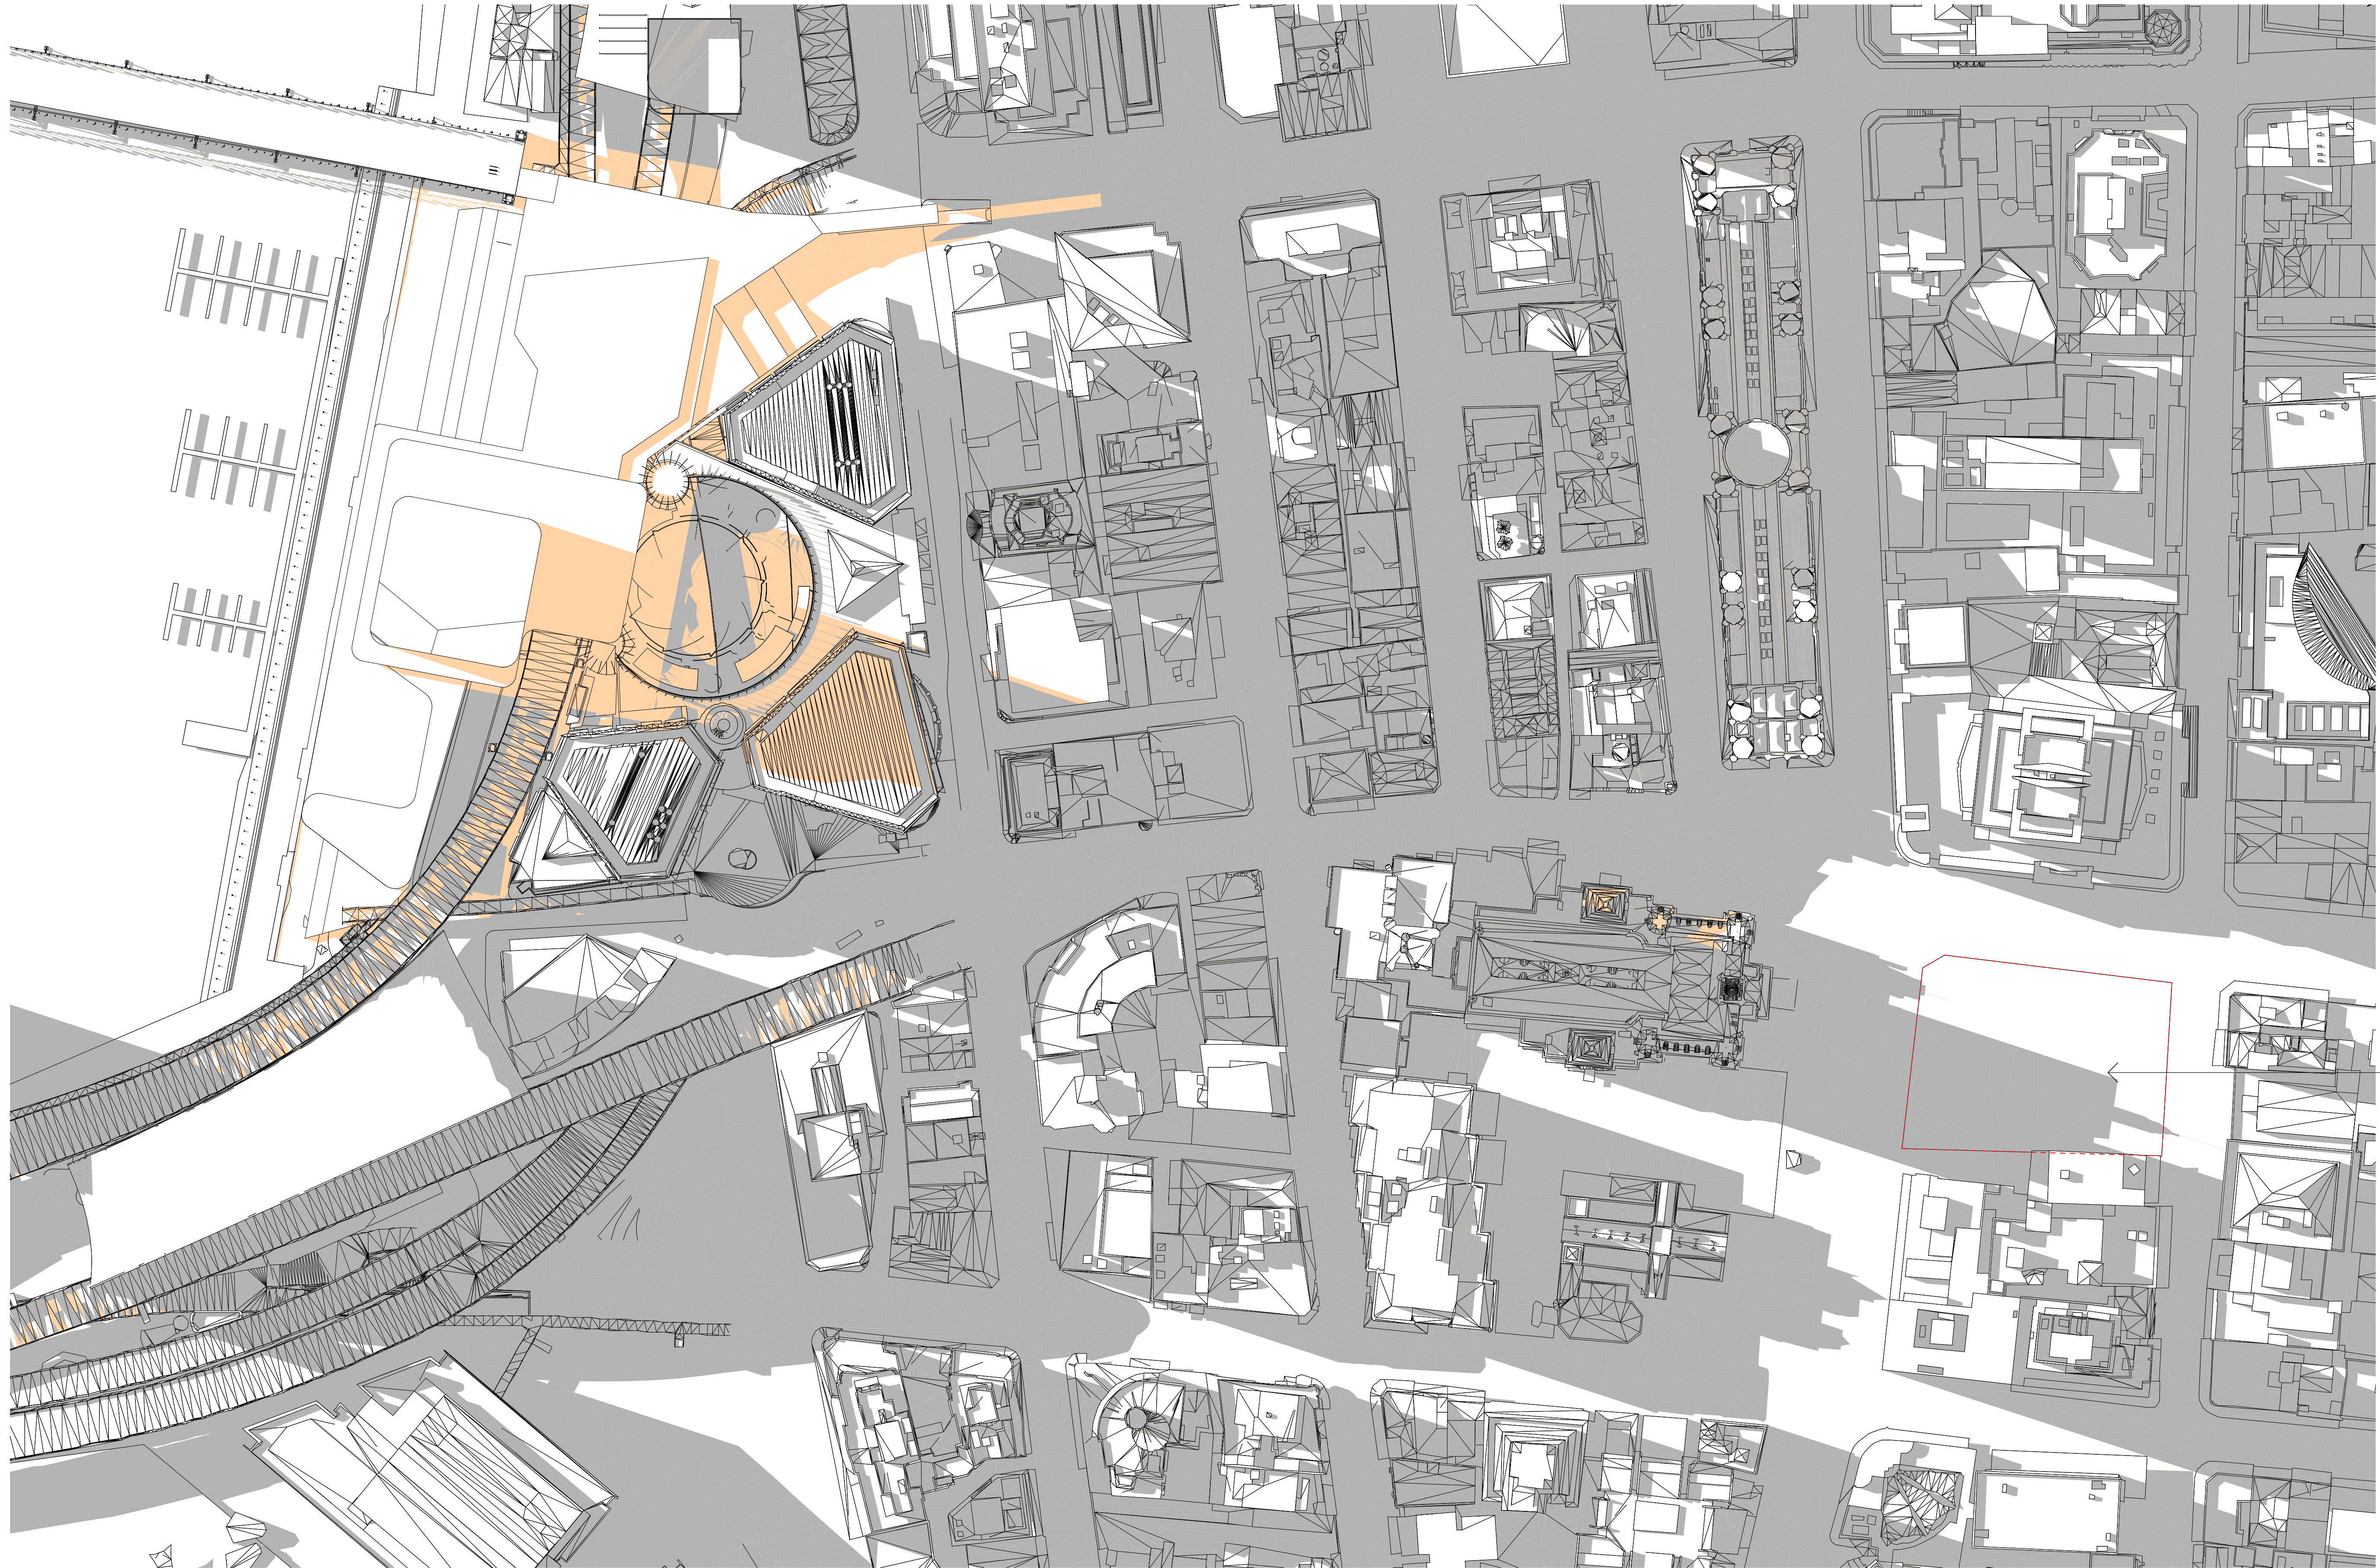


EXISTING  
SHADOWS ON  
TOWN HALL  
SQUARE:

TOWN HALL  
HOUSE




- FUTURE TOWN HALL SQUARE
- EXISTING SHADOWS
- ADDITIONAL SHADOW CAST BY INDICATIVE MASSING IN THE SOUTH POSITION

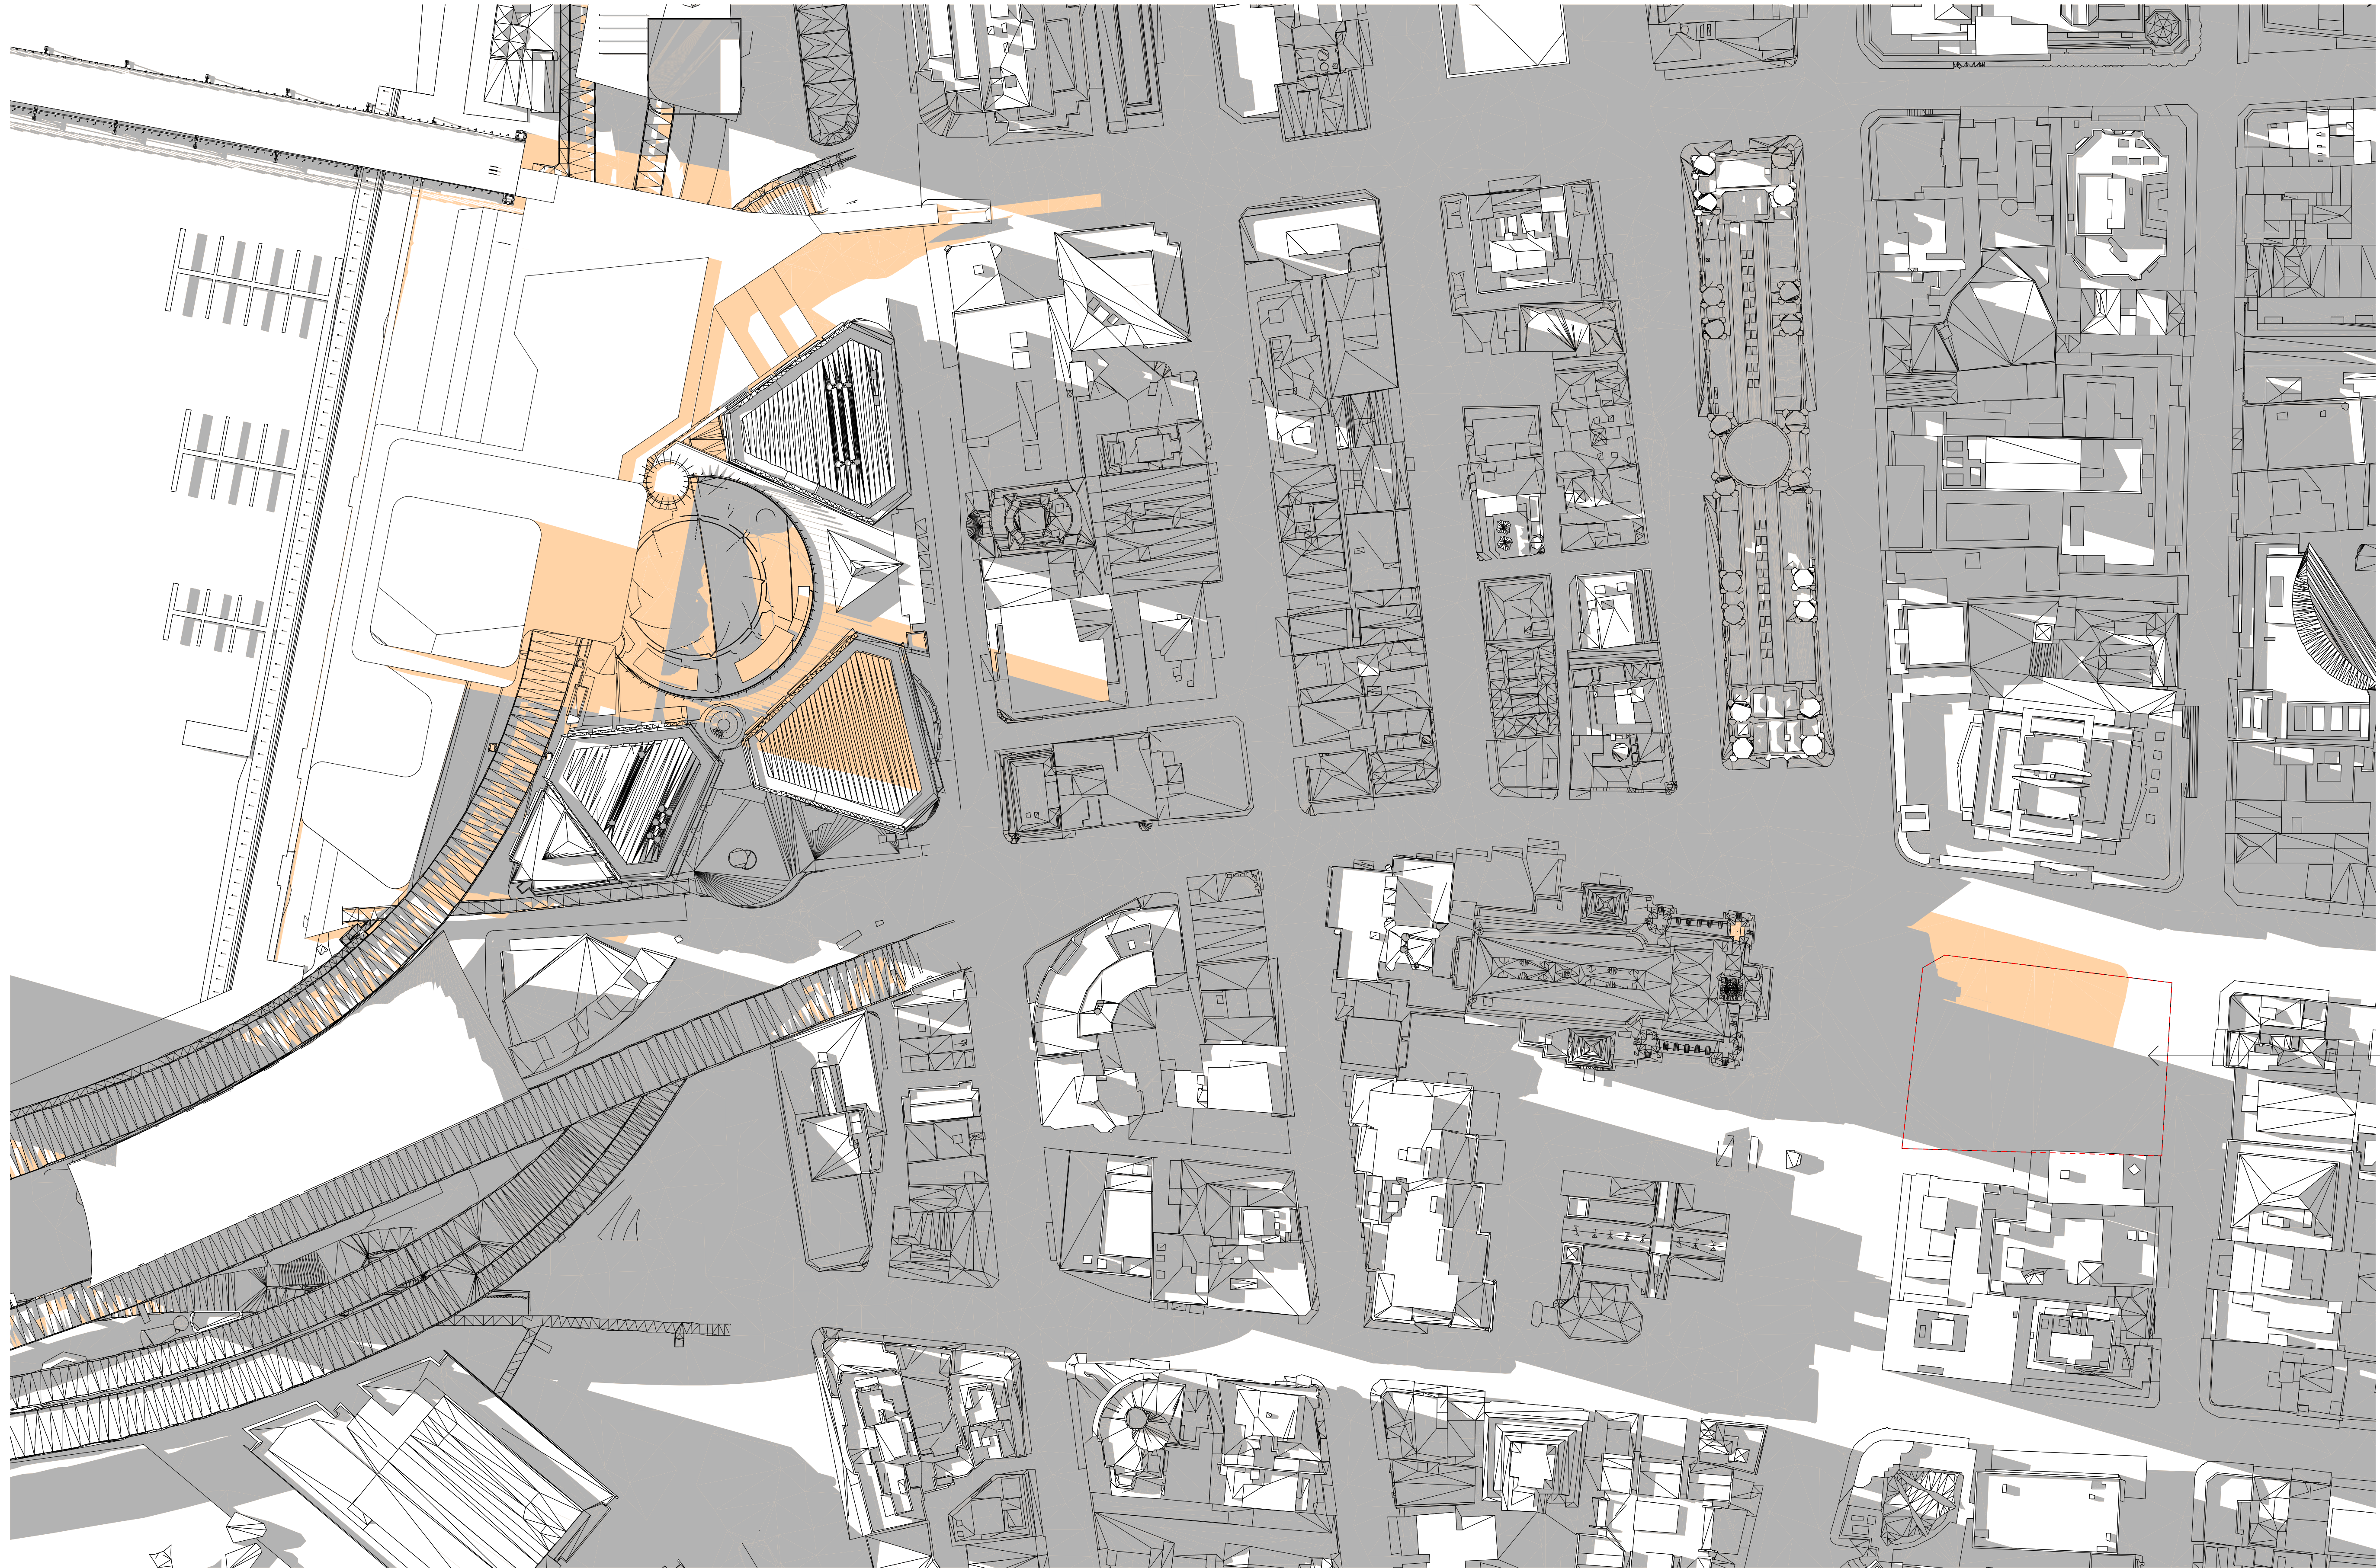




EXISTING  
SHADOWS ON  
TOWN HALL  
SQUARE:

TOWN HALL  
HOUSE




-  FUTURE TOWN HALL SQUARE
-  EXISTING SHADOWS
-  ADDITIONAL SHADOW CAST BY INDICATIVE MASSING IN THE SOUTH POSITION

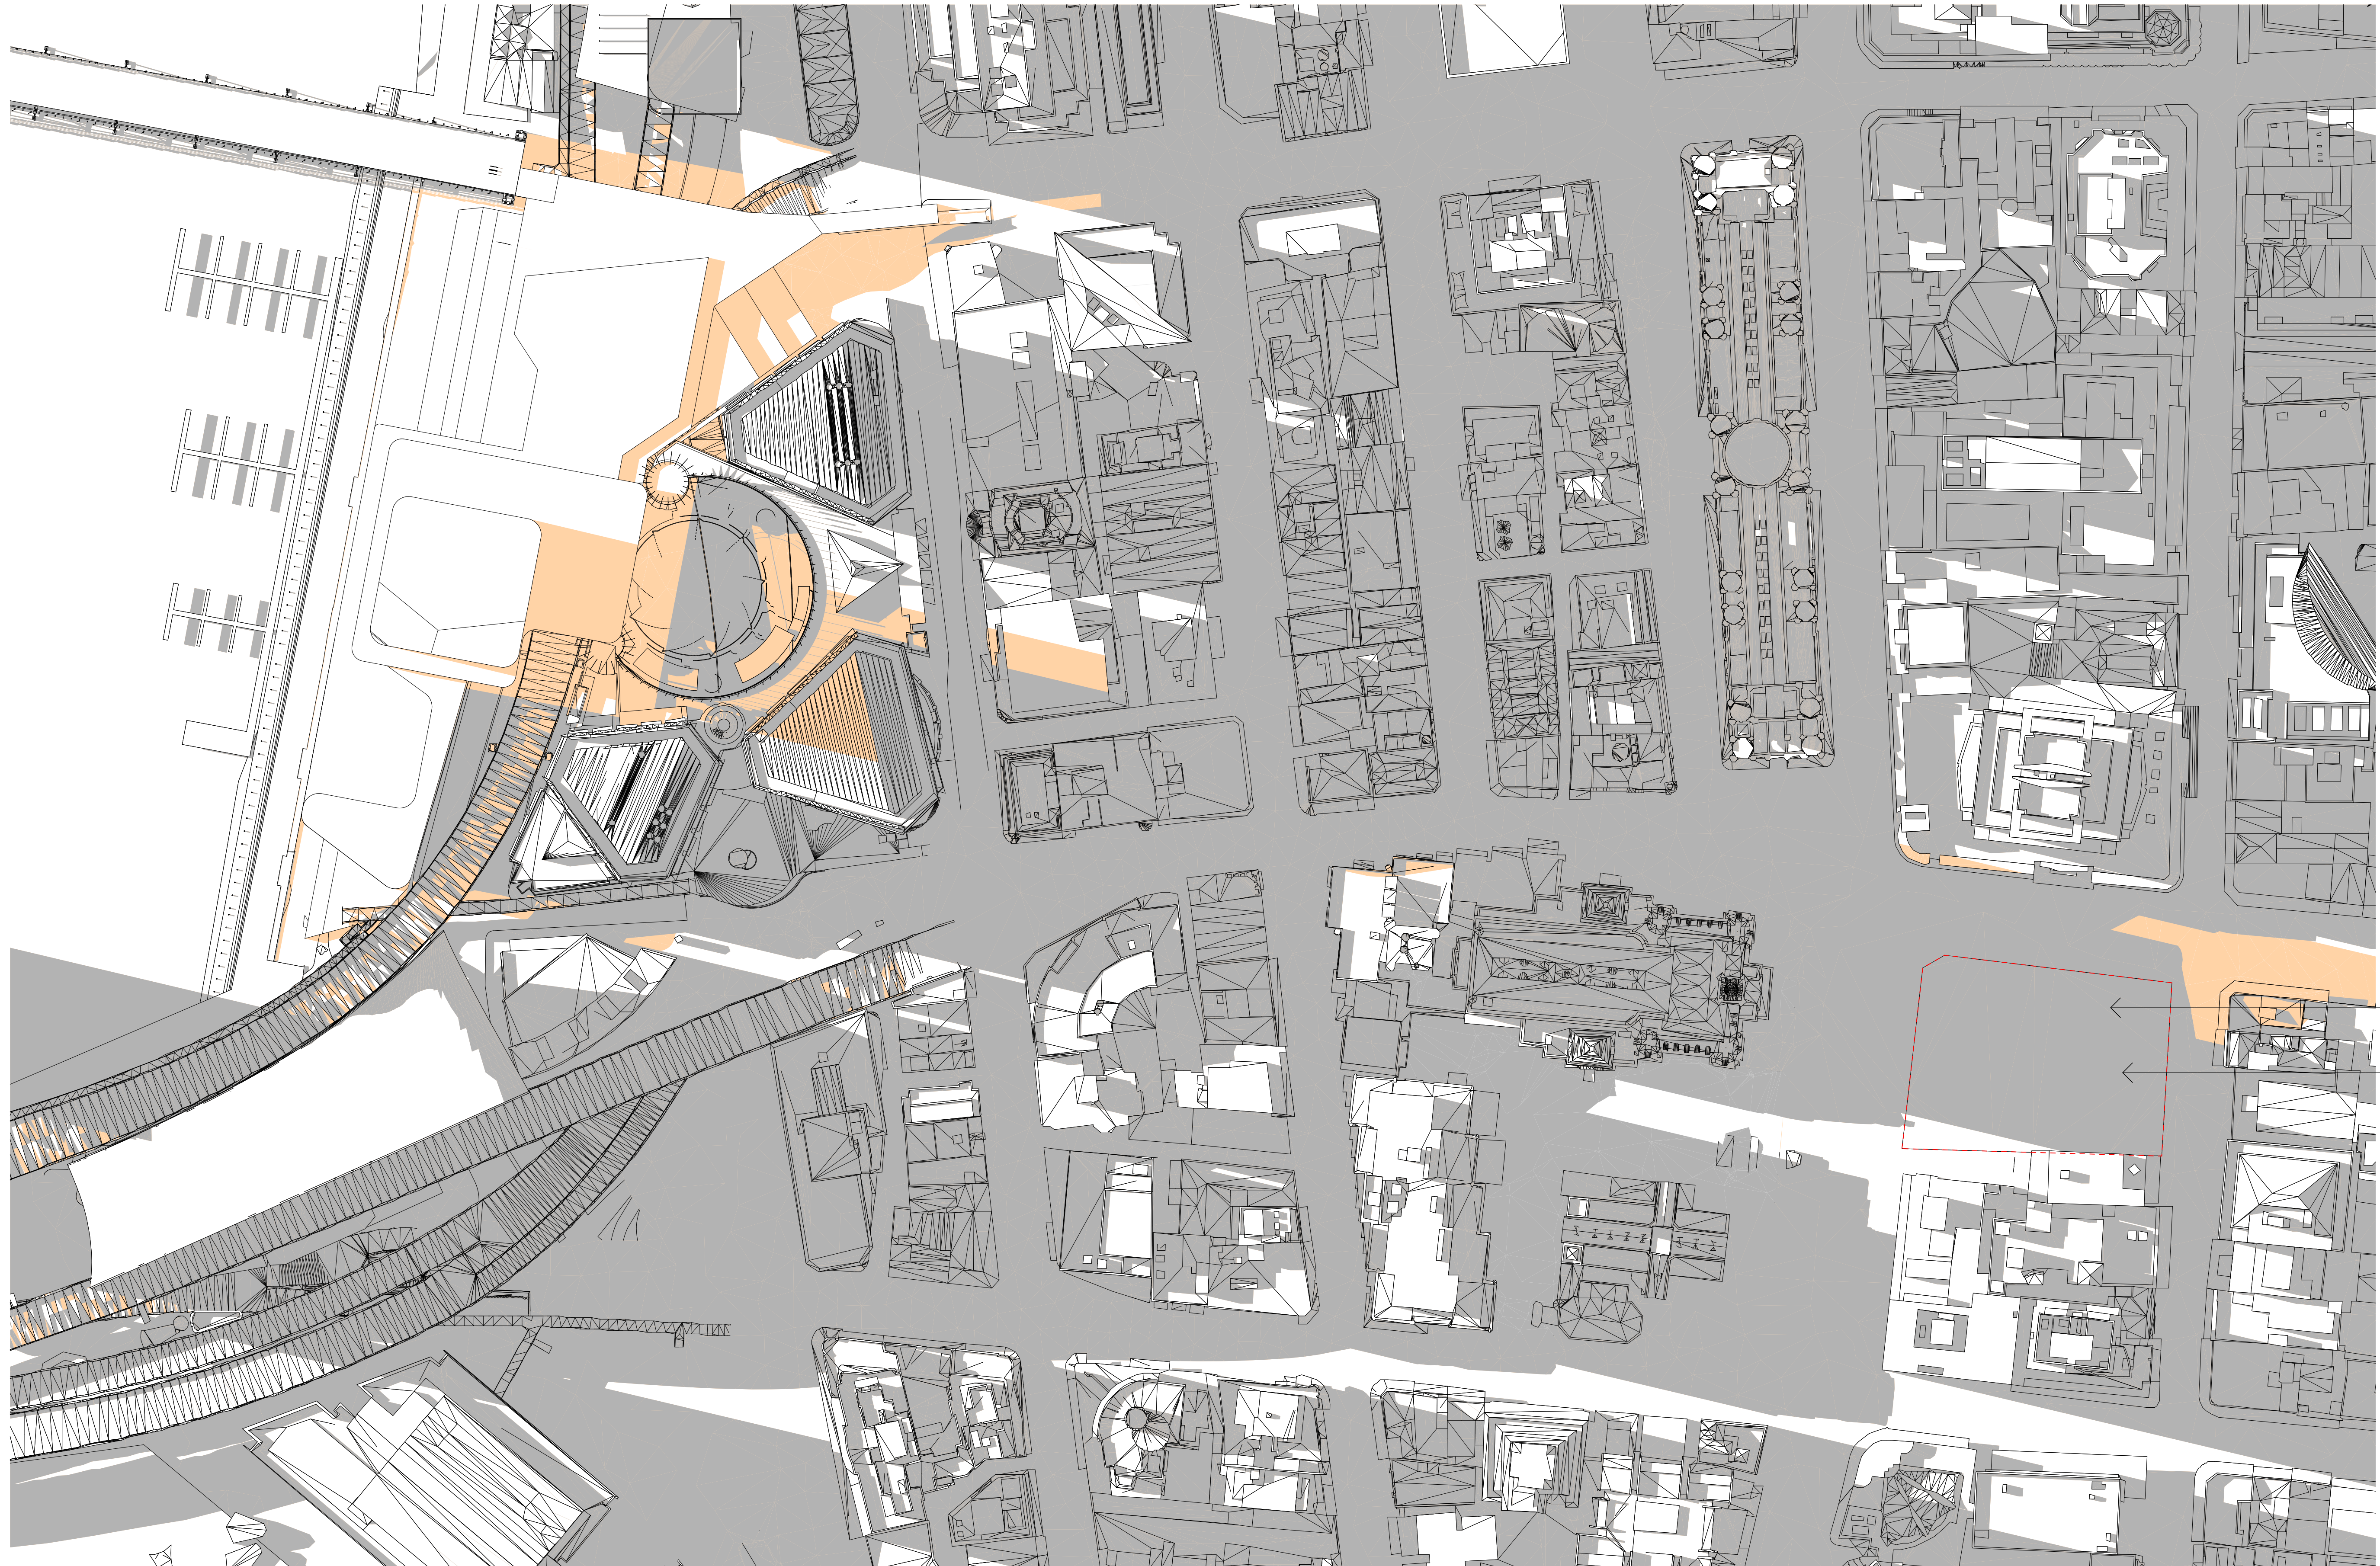




EXISTING  
SHADOWS ON  
TOWN HALL  
SQUARE:

DP2  
TOWN HALL  
HOUSE




-  FUTURE TOWN HALL SQUARE
-  EXISTING SHADOWS
-  ADDITIONAL SHADOW CAST BY INDICATIVE MASSING IN THE SOUTH POSITION

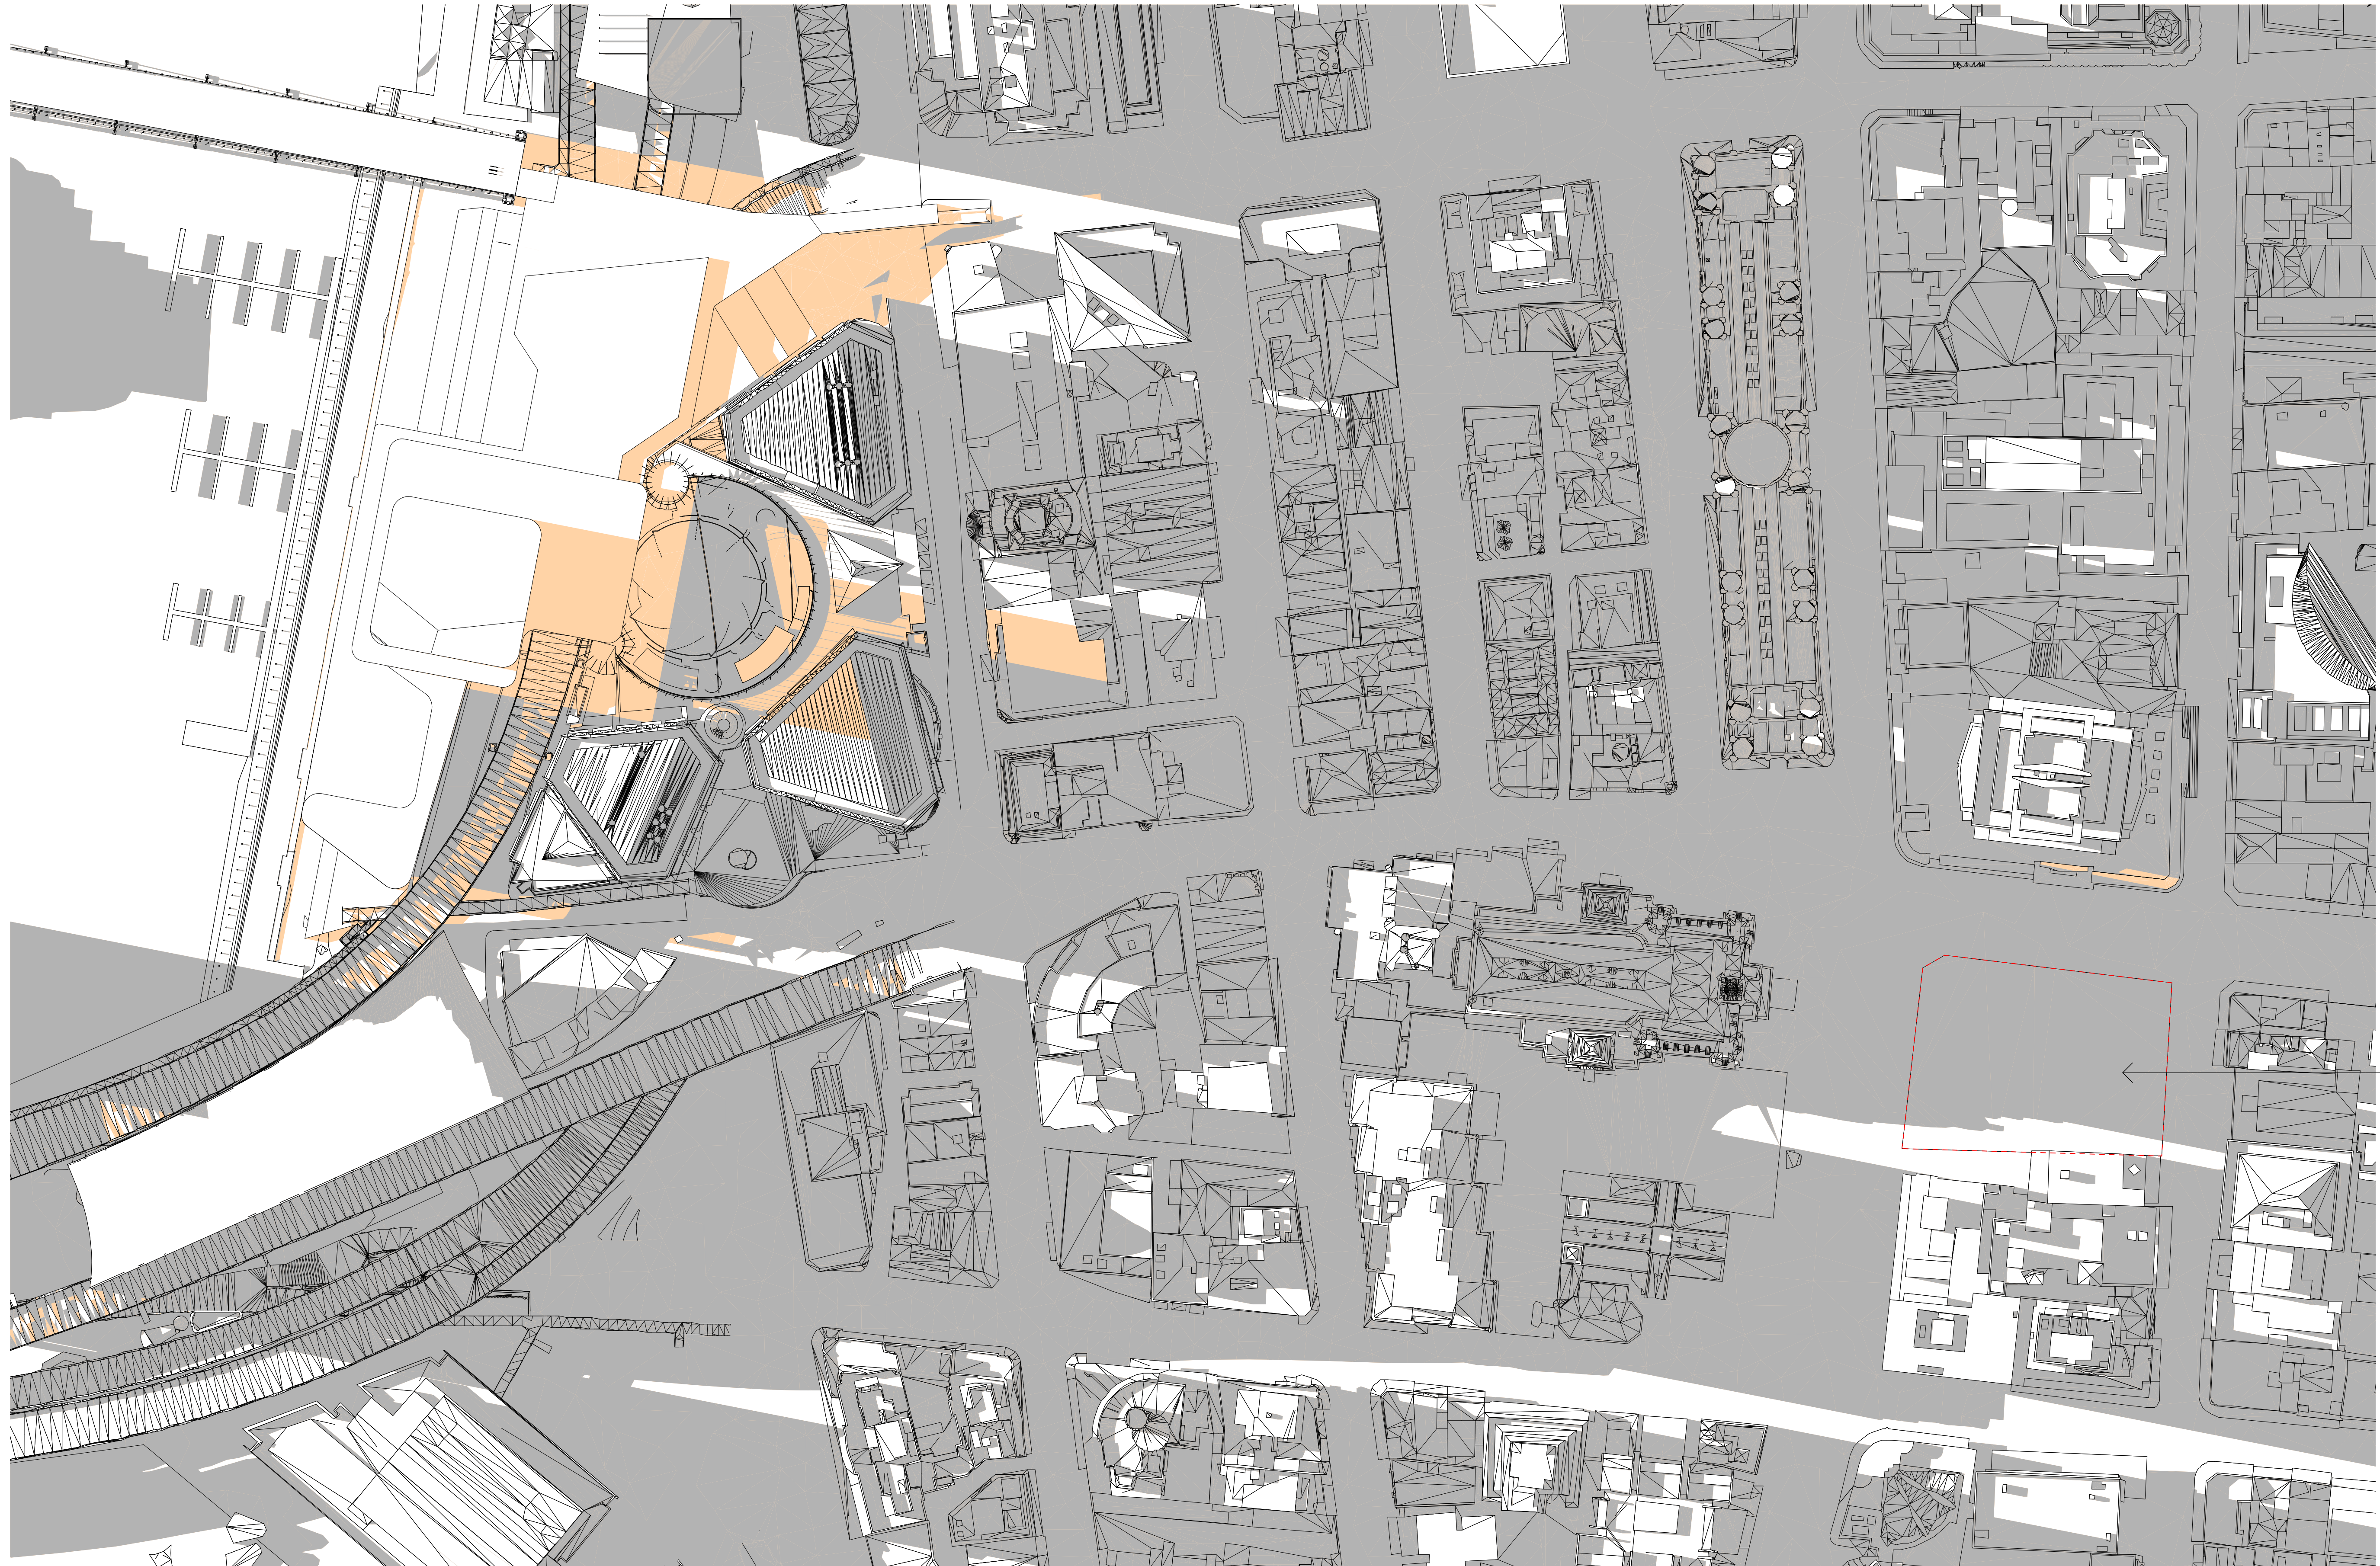




EXISTING  
SHADOWS ON  
TOWN HALL  
SQUARE:

TOWN HALL  
HOUSE

-  FUTURE TOWN HALL SQUARE
-  EXISTING SHADOWS
-  ADDITIONAL SHADOW CAST BY INDICATIVE MASSING IN THE SOUTH POSITION



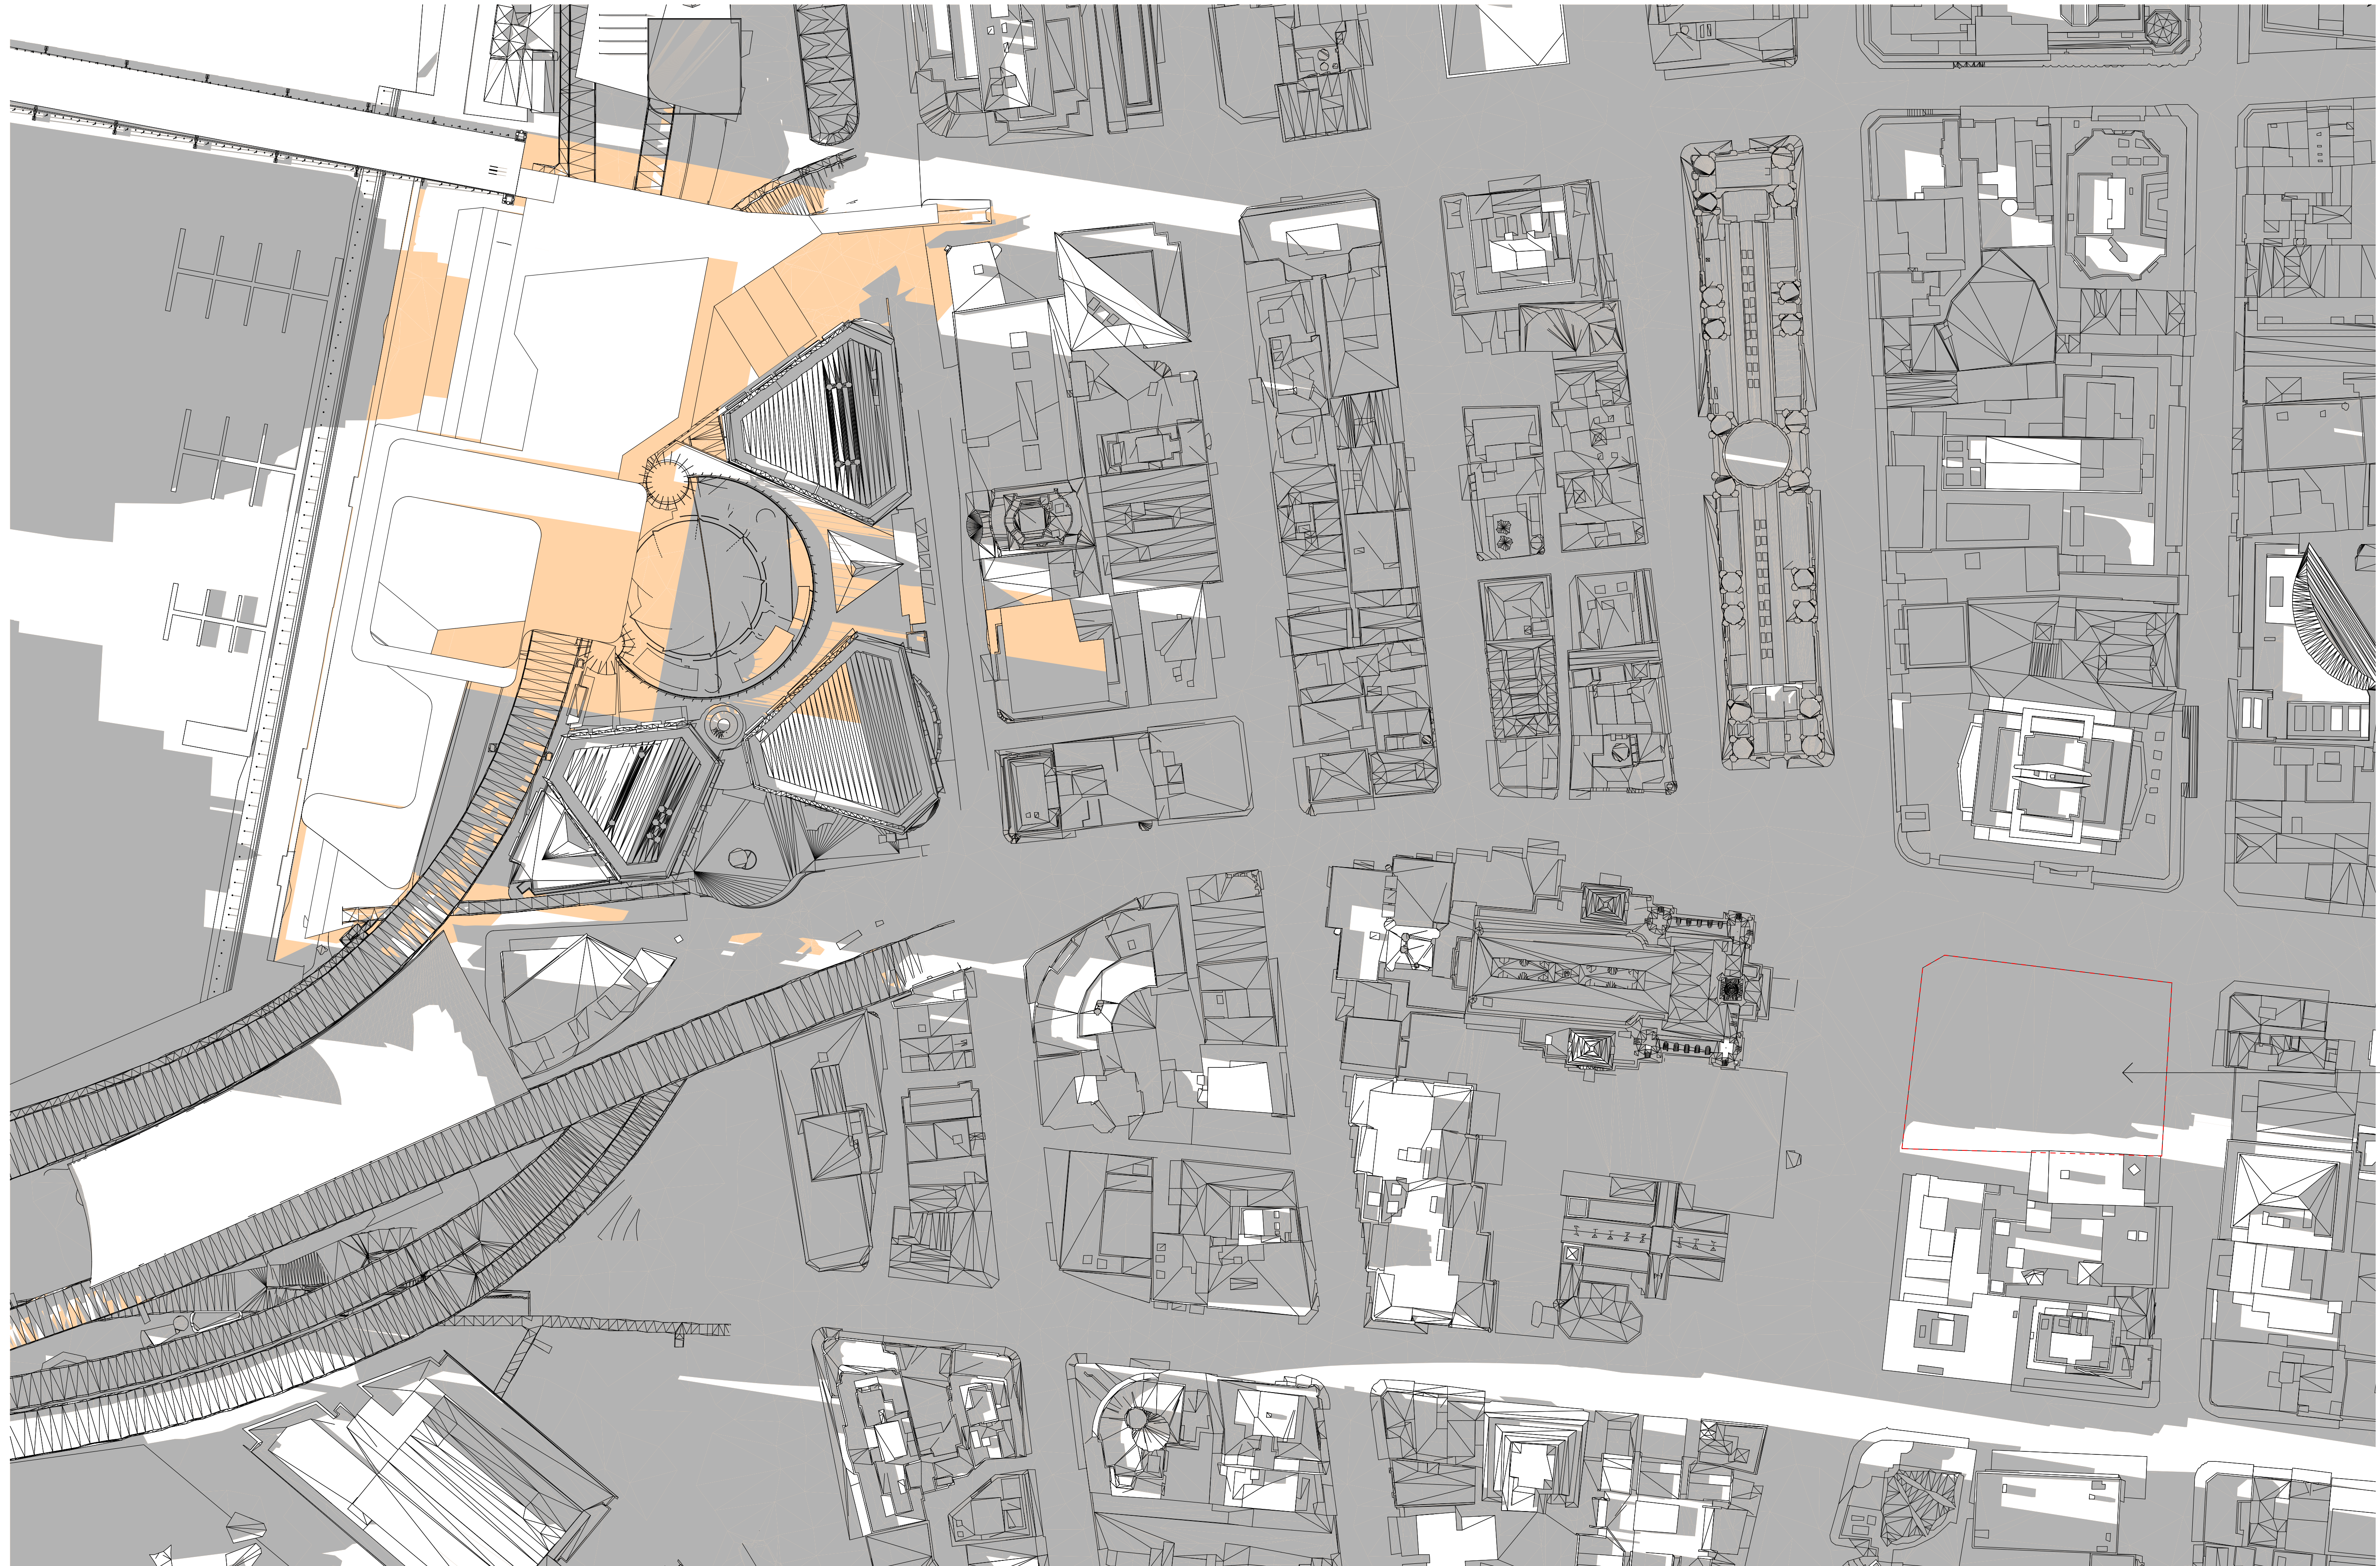

EXISTING  
SHADOWS ON  
TOWN HALL  
SQUARE:

TOWN HALL  
HOUSE

- FUTURE TOWN HALL SQUARE
- EXISTING SHADOWS
- ADDITIONAL SHADOW CAST BY INDICATIVE MASSING IN THE SOUTH POSITION