

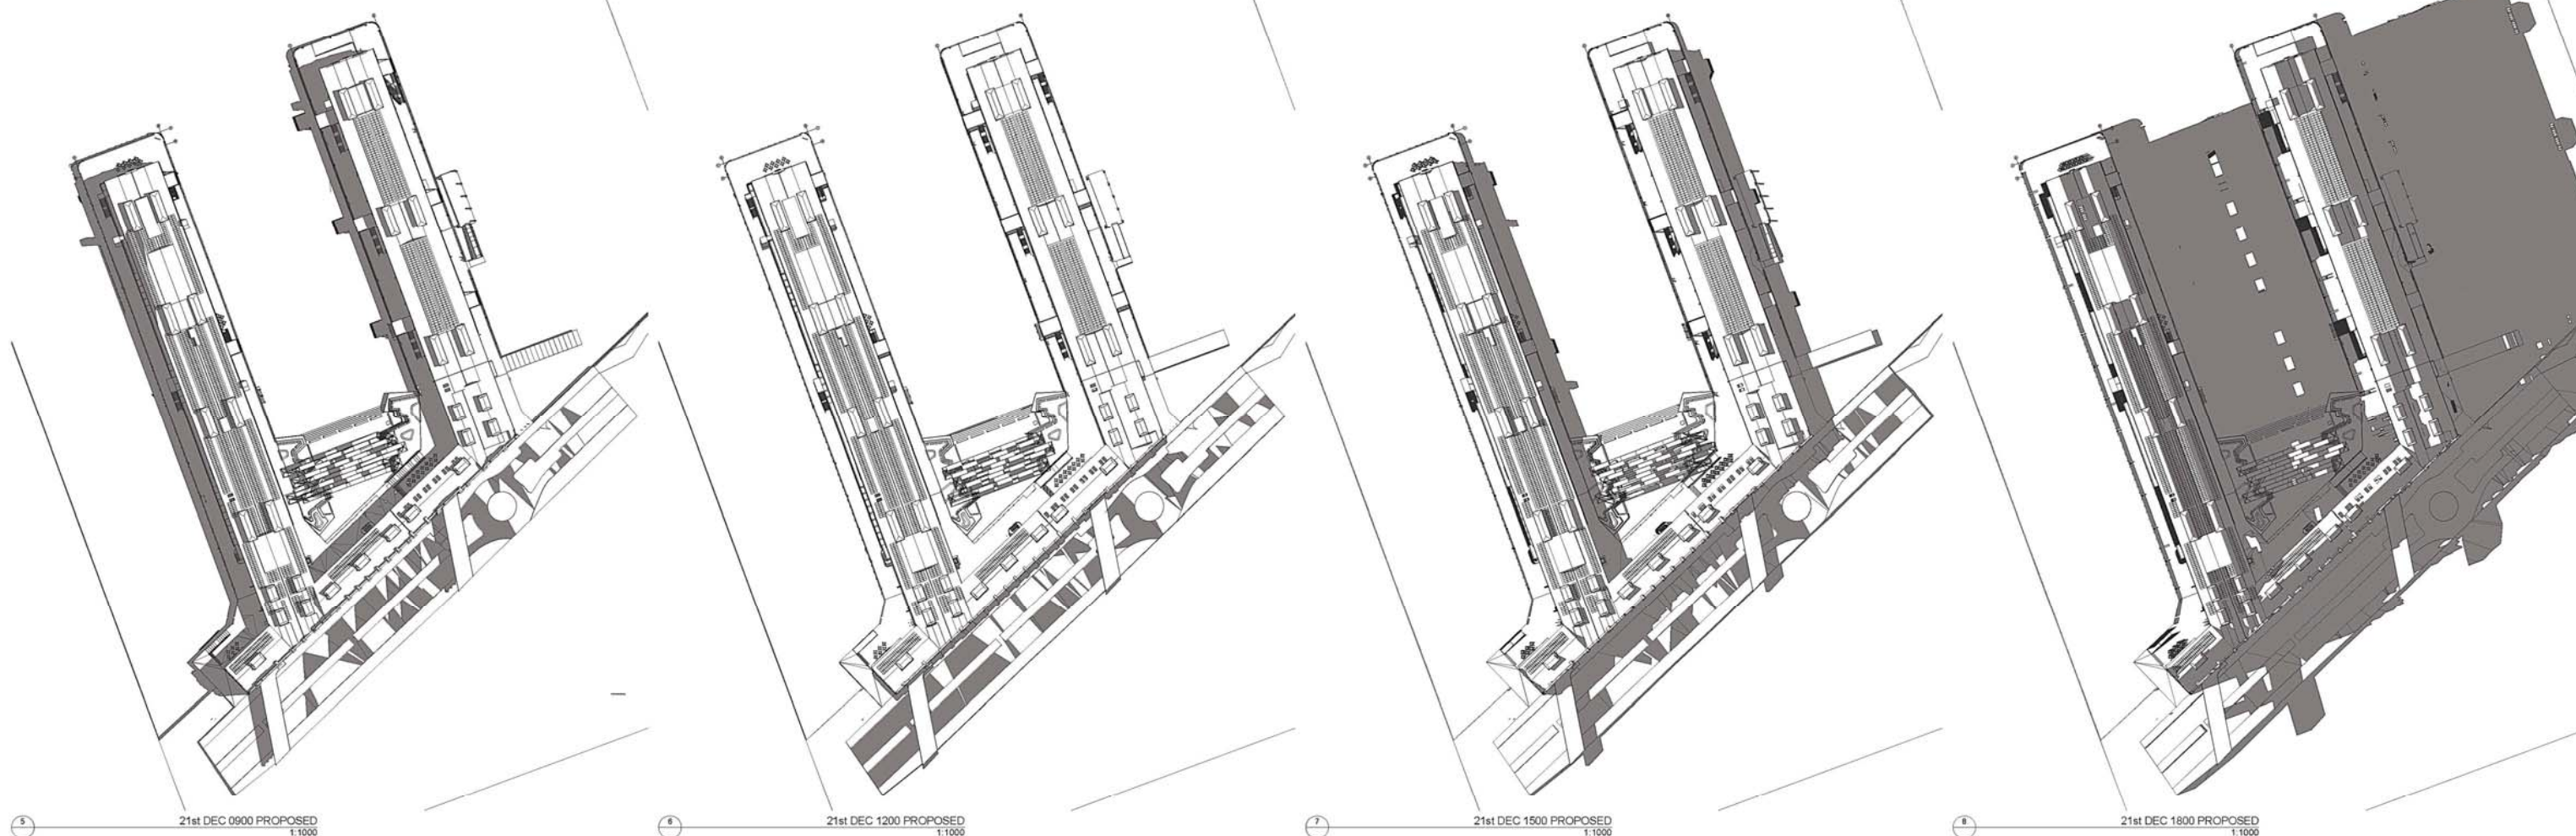
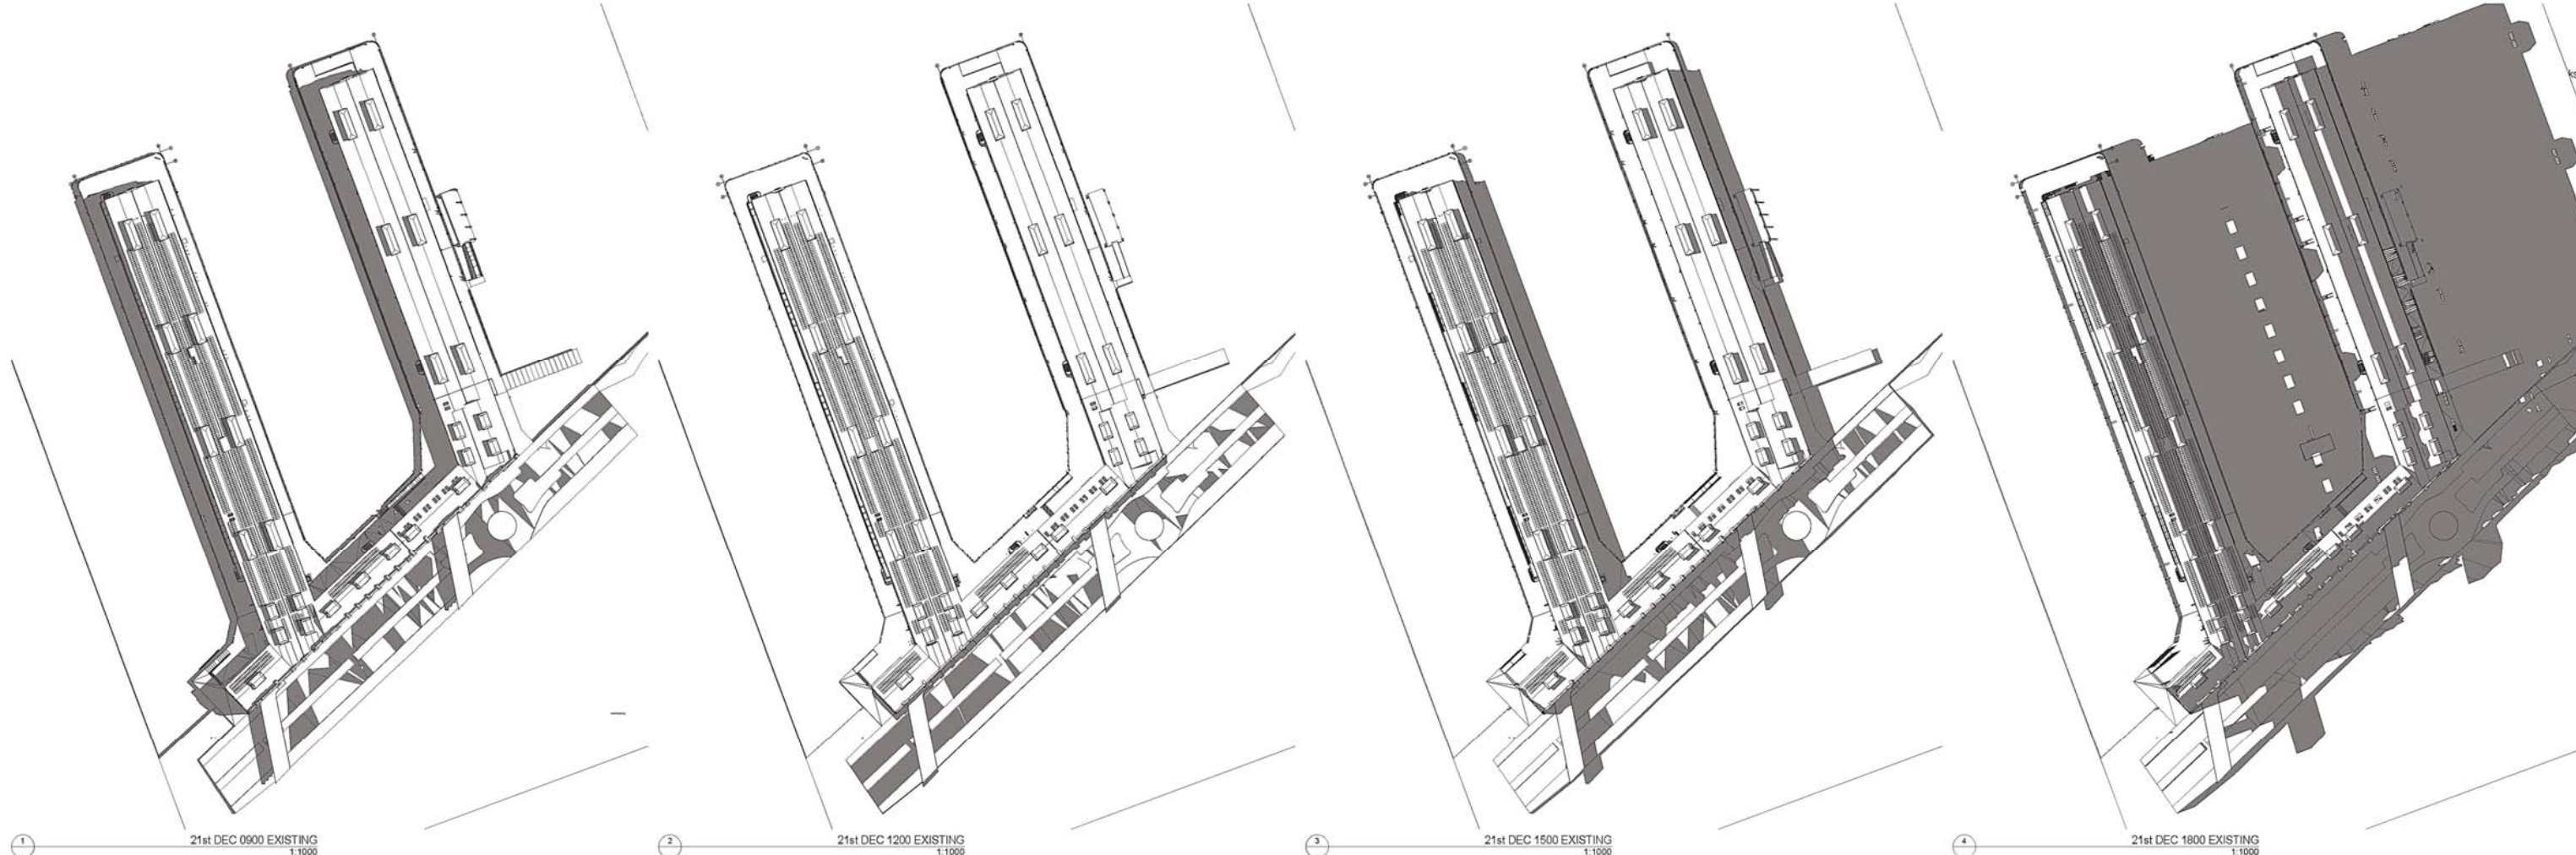
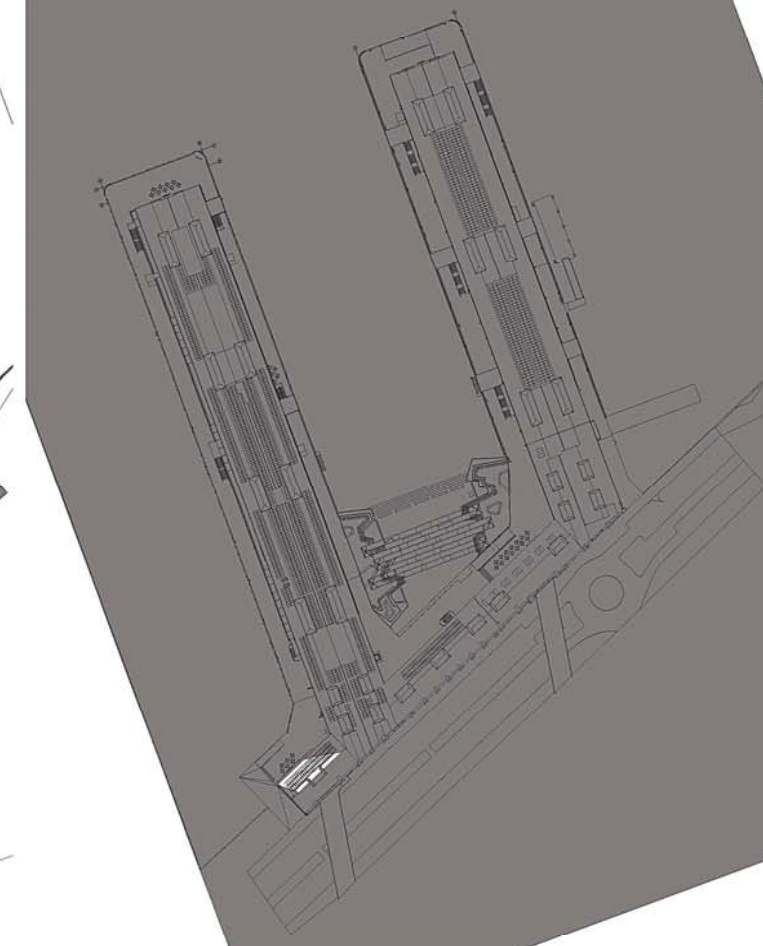
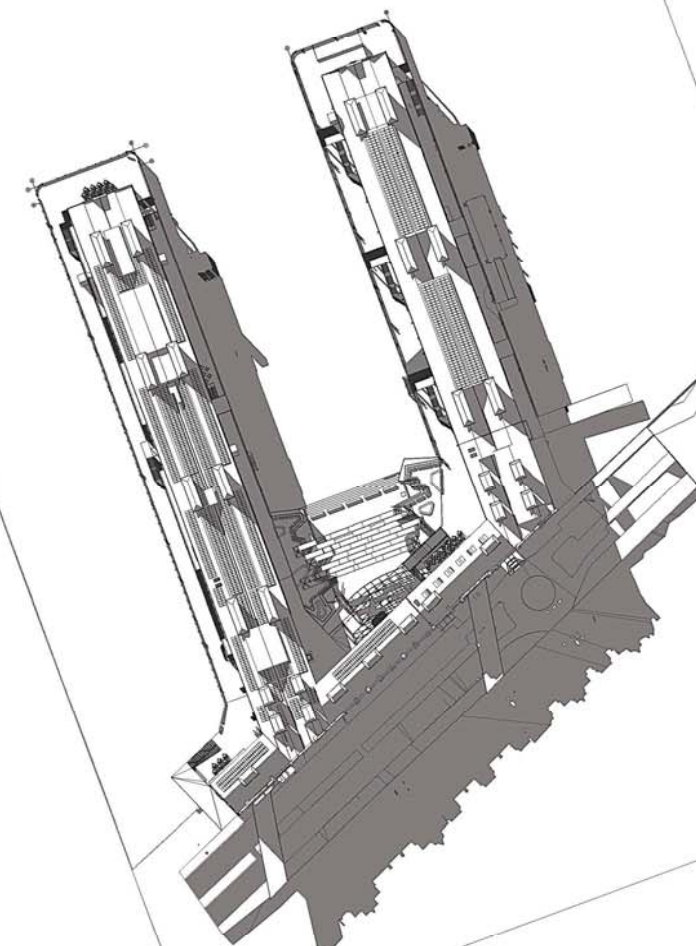
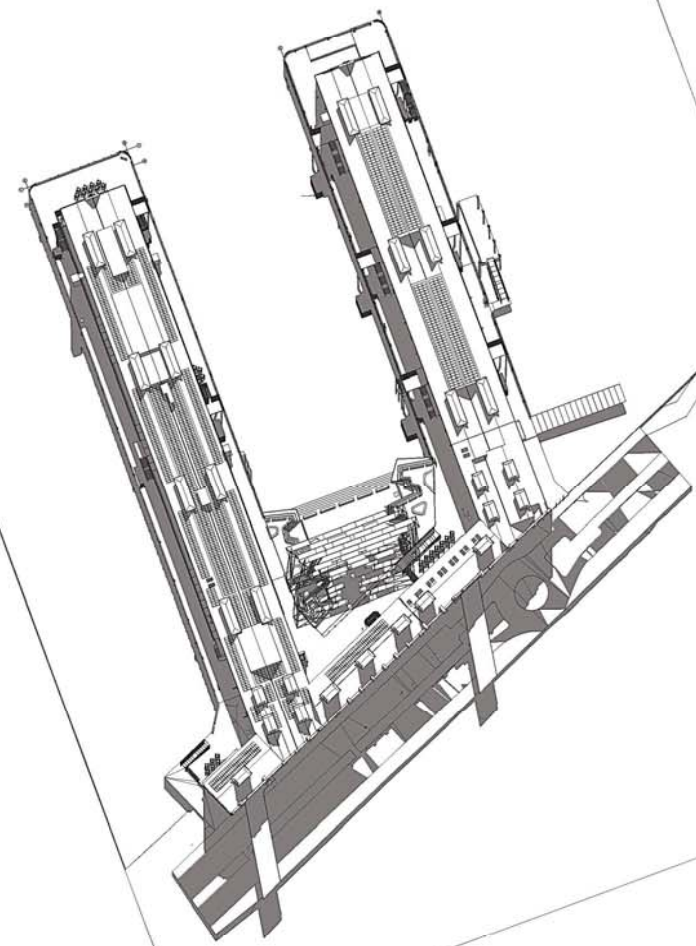
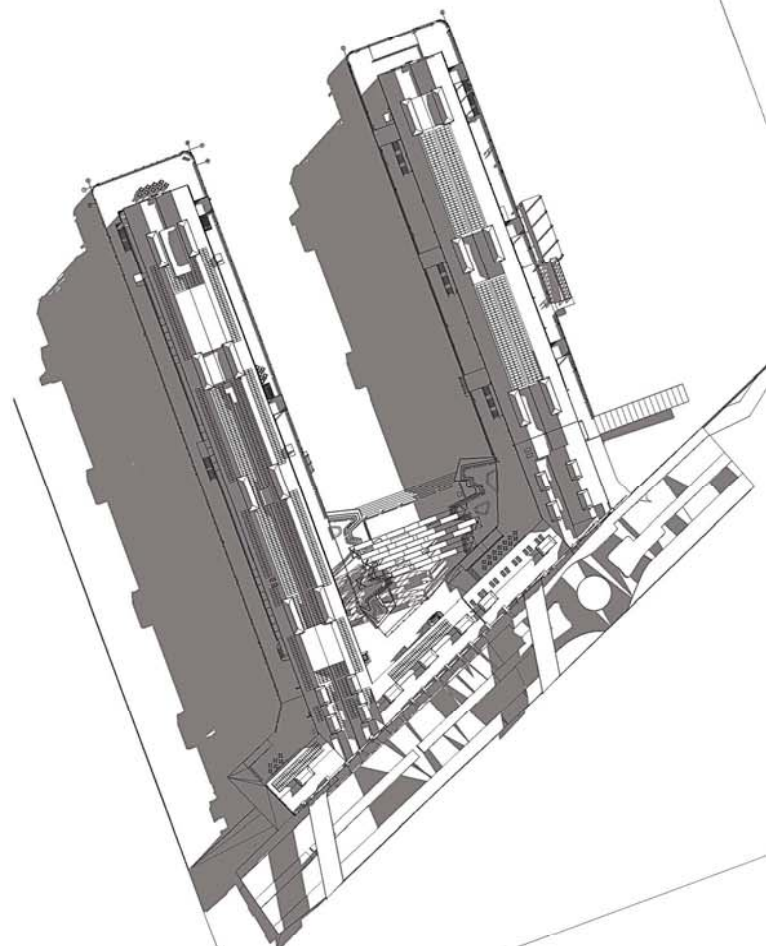
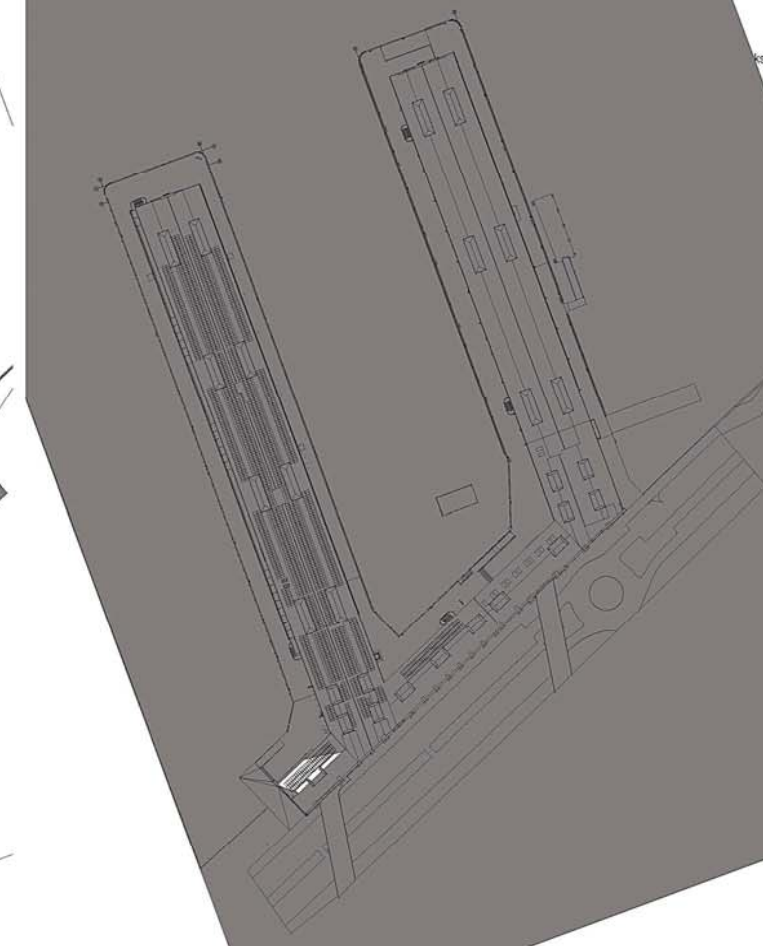
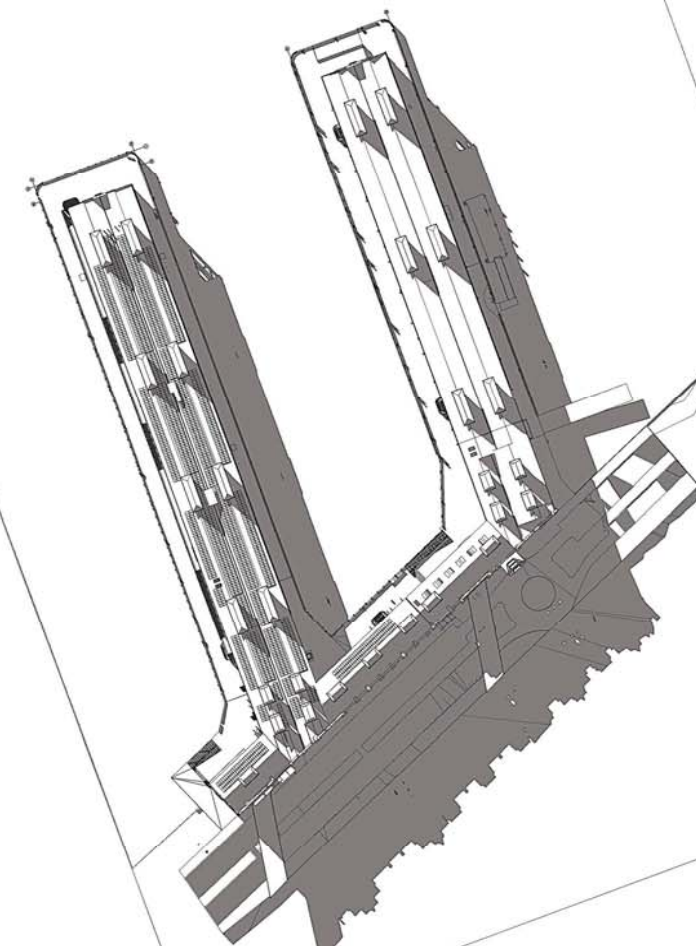


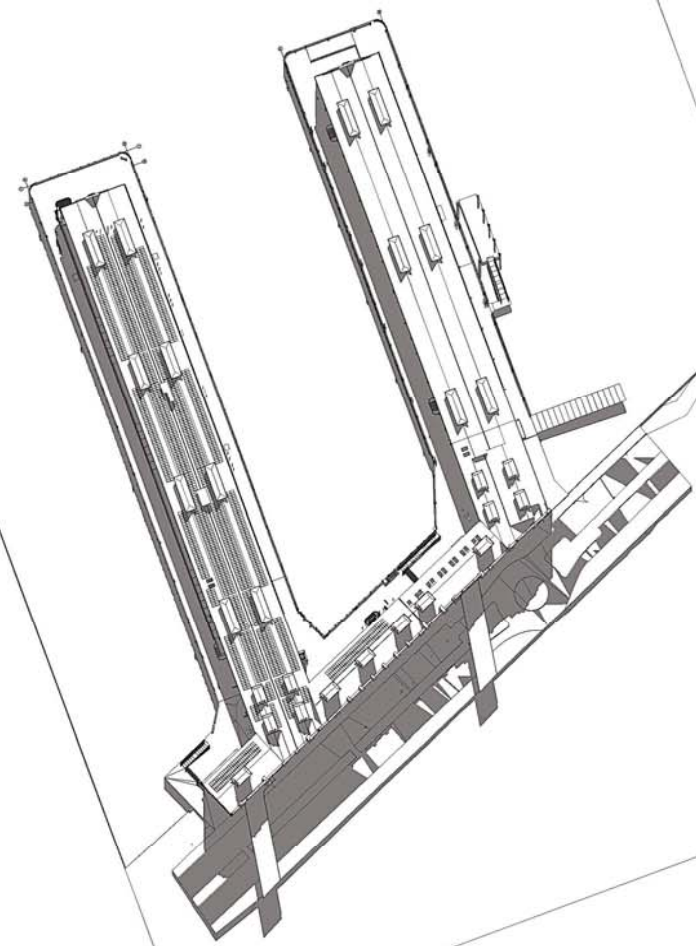

DATE	REV	NOTES:	NOTES: Do not scale off drawings. Use figure dimensions only. Report any discrepancies to the architect. These designs, plans, specifications and the copyright therein are the property of Tonkin Zulaika Greer Architects Pty Ltd and must not be reproduced or copied wholly or in part without written permission of Tonkin Zulaika Greer Architects Pty Ltd.	walsh@infrastructure.nsw.gov.au	PROJECT: WALSH BAY ARTS PRECINCT N PROJECT NO: 16005	ARCHITECT: TONKIN ZULAIKA GREER ARCHITECTS 117 Reservoir Street ABN: 4600272349 P: (02) 9215 4000 F: (02) 9215 4001 EMAIL: info@tzga.com.au WEB: www.tzga.com.au	DRAWING TITLE: SHADOW DIAGRAM SUMMER SOLSTICE SCALES: 1:2000 @A2 1:1000 @A0 PHASE: FOR APPROVAL DRAWING NO: A-401	DRAWN BY: GSJ/AMW/RL CHECKED: PT DATE: 14/11/2016 REV:
------	-----	--------	---	--	--	--	--	--	---	---	---	--	---	--	---	--

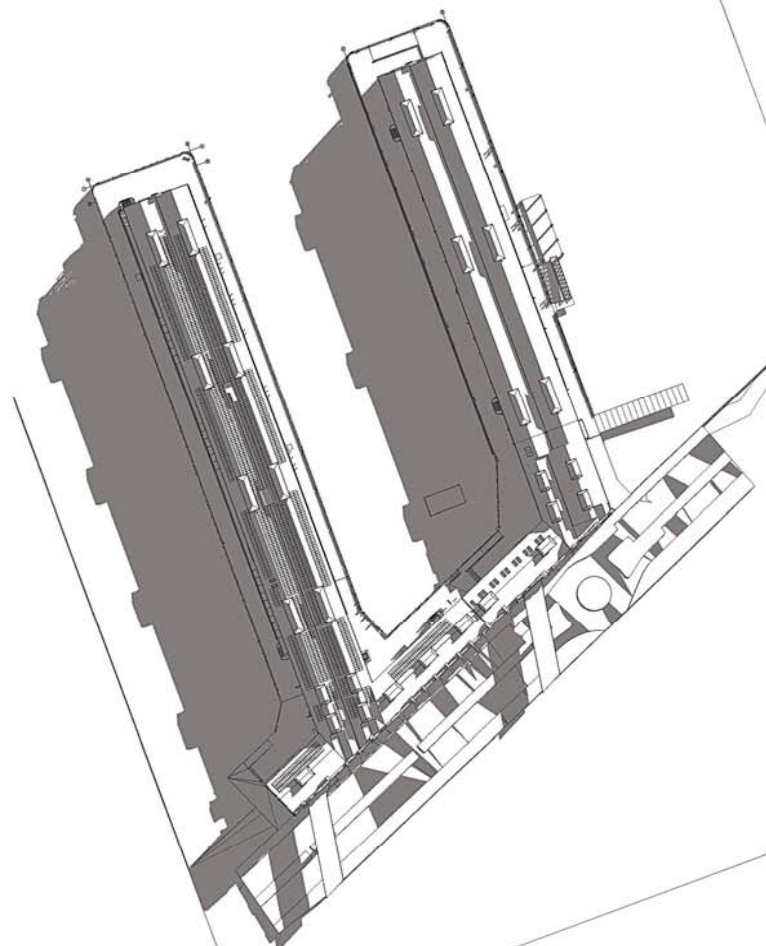

com.au	DRAWING TITLE SHADOW DIAGRAM WINTER SOLAR SCALES 1:2000 @A2 1:1000 @A0 PHASE FOR APPROVAL	DRAWN BY GSS/AMW/ML AHC/SHCH/SH/ML CHECKED PT DATE 14/11/2016 REV A-402
------	-----	--------	--	---	--	--	---	--	--	---	---	---	--	---	--	--