




SECTION 1
H - 1 : 2500
V - 1 : 100

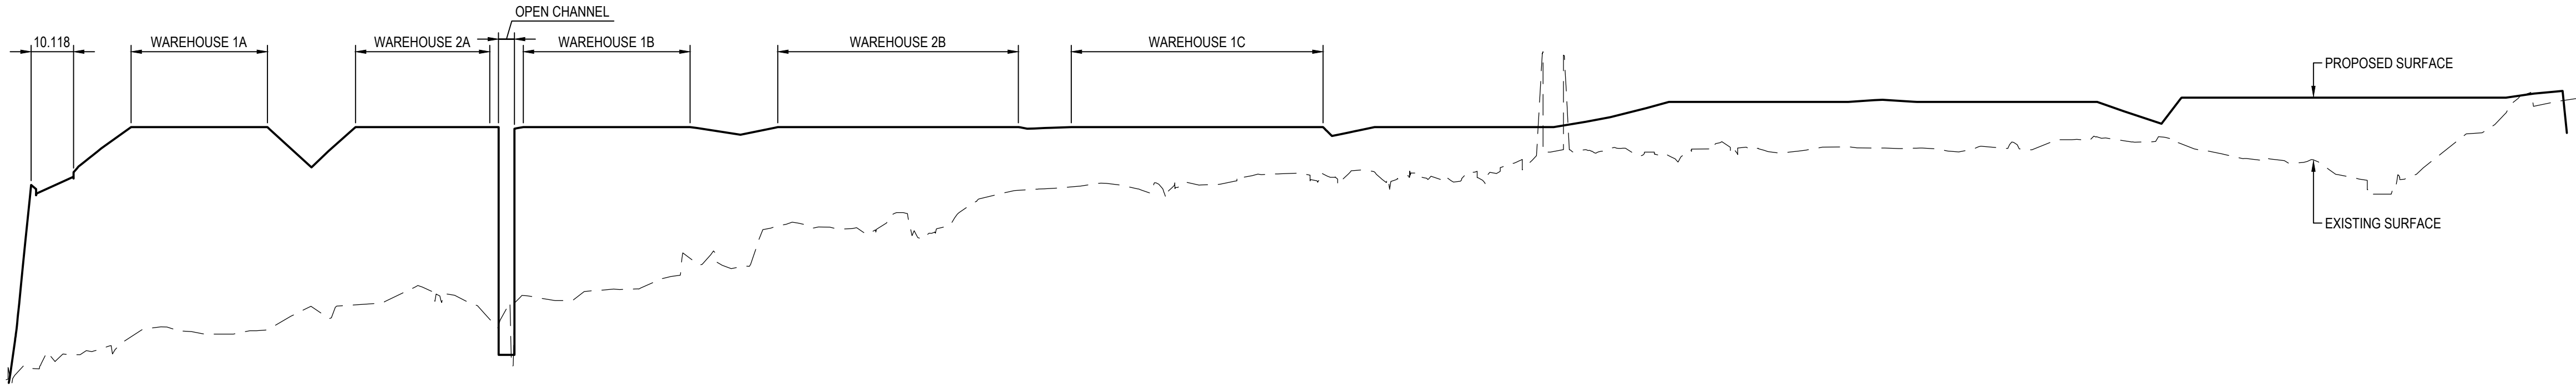

SECTION 2
H - 1 : 4000
V - 1 : 100

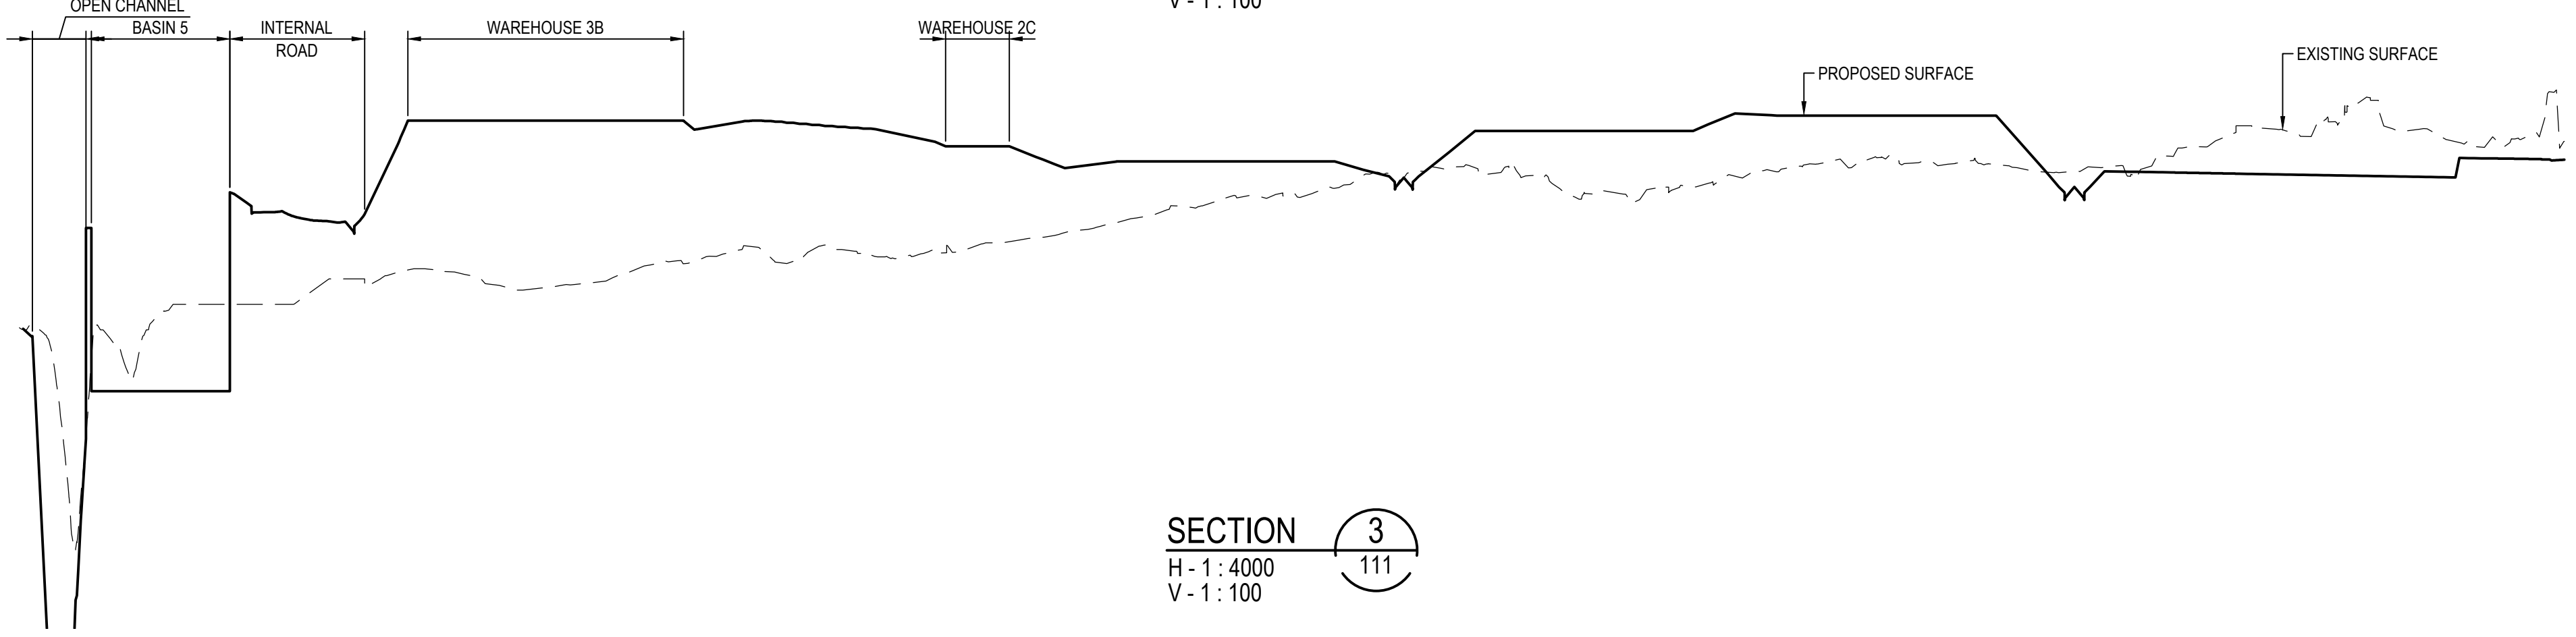


SECTION 3
H - 1 : 4000
V - 1 : 100

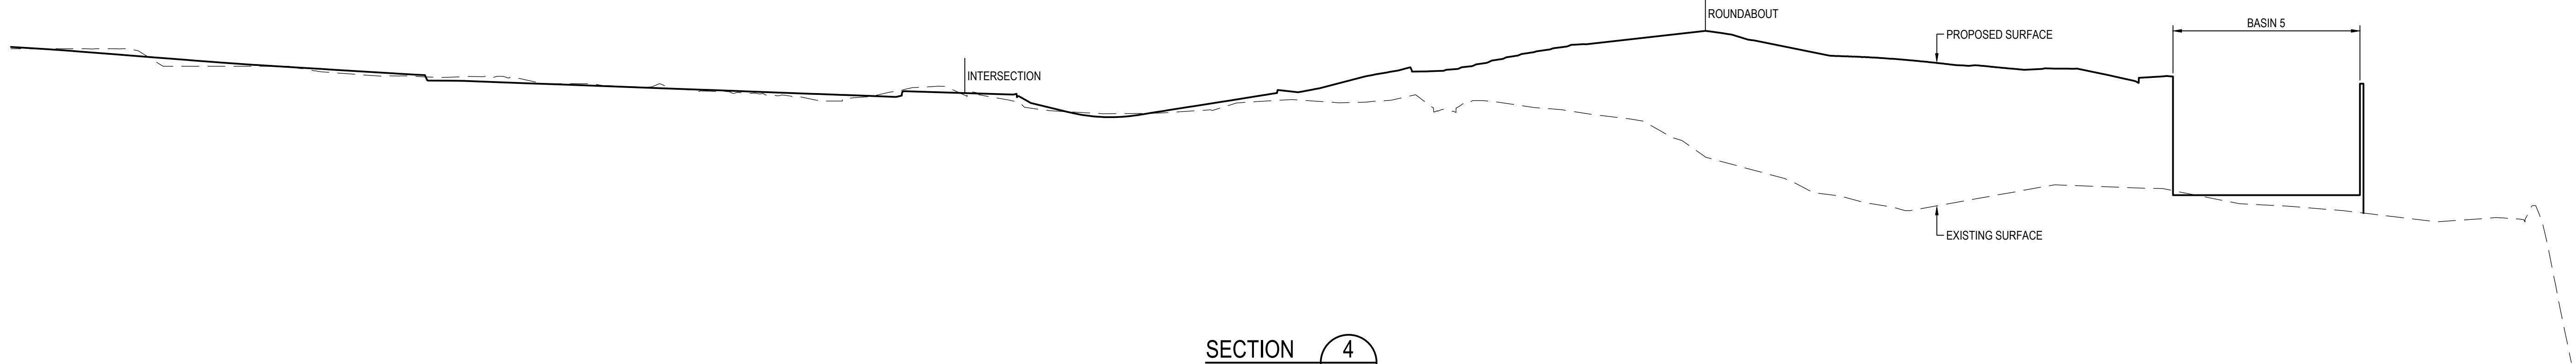

SECTION 4
H - 1 : 1000
V - 1 : 100

Issue	Description	Date
04	ISSUE FOR SSD APPLICATION	27/07/2016
03	ISSUE FOR SSD APPLICATION	22/06/2016
02	ISSUE FOR SSD APPLICATION	06/05/2016
01	ISSUE FOR SSD APPLICATION	22/04/2016

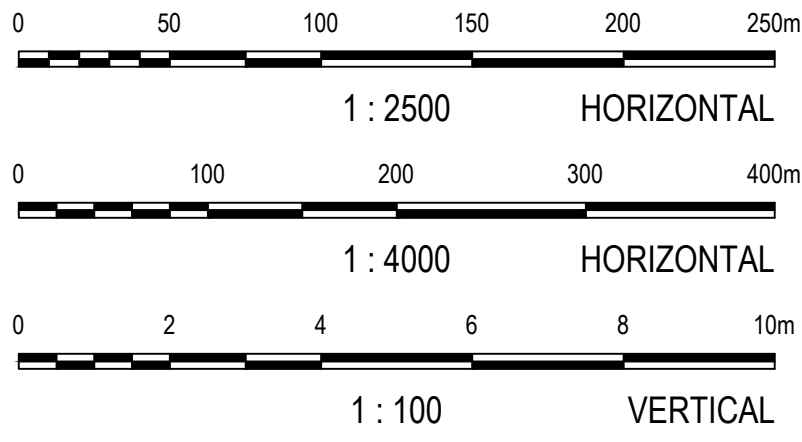

Client

SIMTA SYDNEY INTERMODAL TERMINAL ALLIANCE

TACTICAL GROUP

Status	FOR APPROVAL NOT TO BE USED FOR CONSTRUCTION	
Scales		Current Issue Signatures
		Drawn L.CORSCADDEN
Original Size	A1	Designed K.MCAREAVEY
Height Datum	AHD	Checked K.MCAREAVEY
Grid	MGA	Approved B.LUSTY
Filename: C:\MIC2-SSD-116-AA003760-nsd-Earthworks\SectionsSheet1.dwg		





Project
MPW INTERMODAL TERMINAL FACILITY - STAGE 2 STATE SIGNIFICANT DEVELOPMENT APPLICATION

Title
EARTHWORKS SECTIONS SHEET 1


ARCADIS

Arcadis Australia Pacific Pty Limited
Level 5, 141 Walker St
NORTH SYDNEY NSW 2060
ABN 76 104 485 289
Tel No: +61 2 8907 9000
Fax No: +61 2 8907 9001
arcadis.com

Drawing No.	Project No.	Issue
C-MIC2-SSD-116-AA003760		04

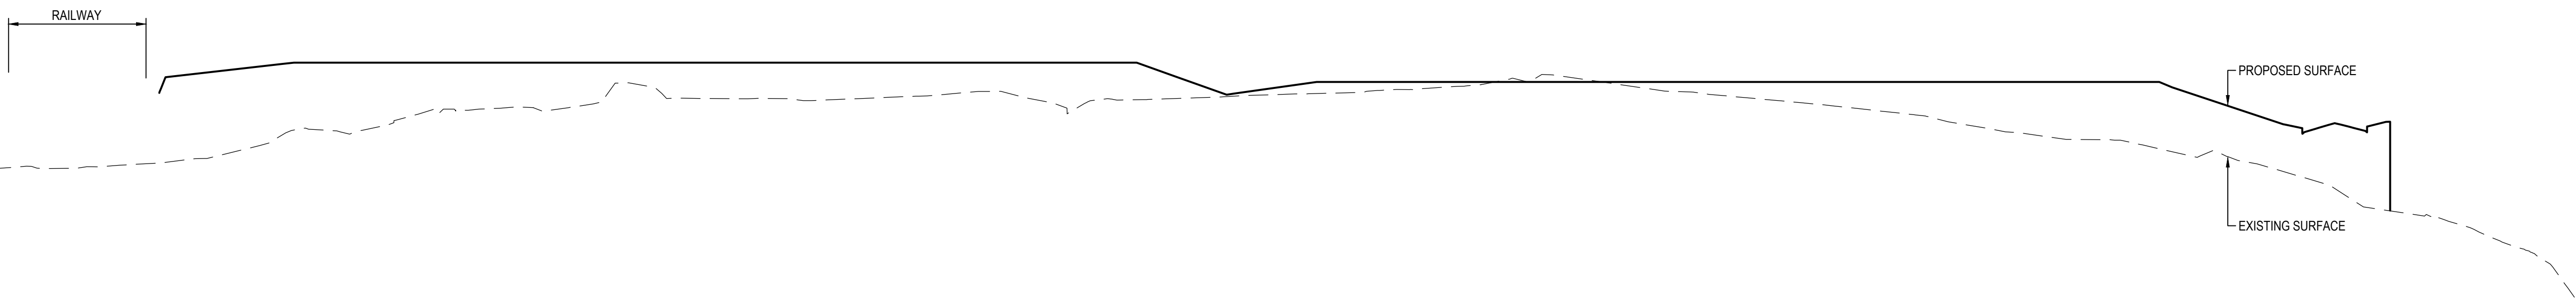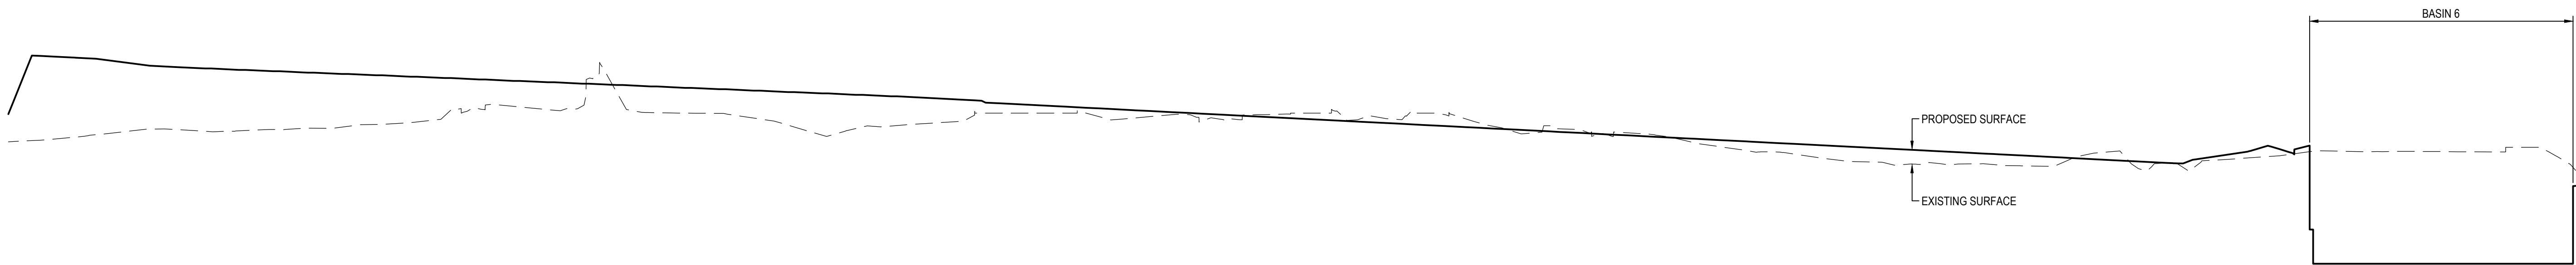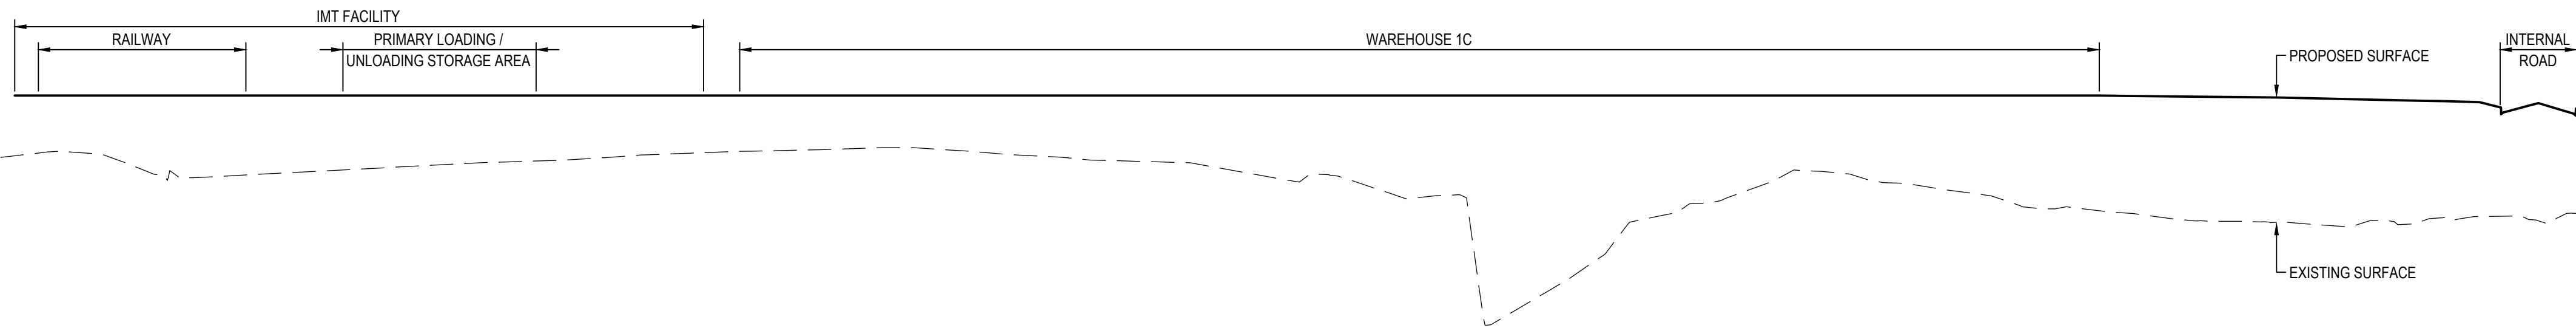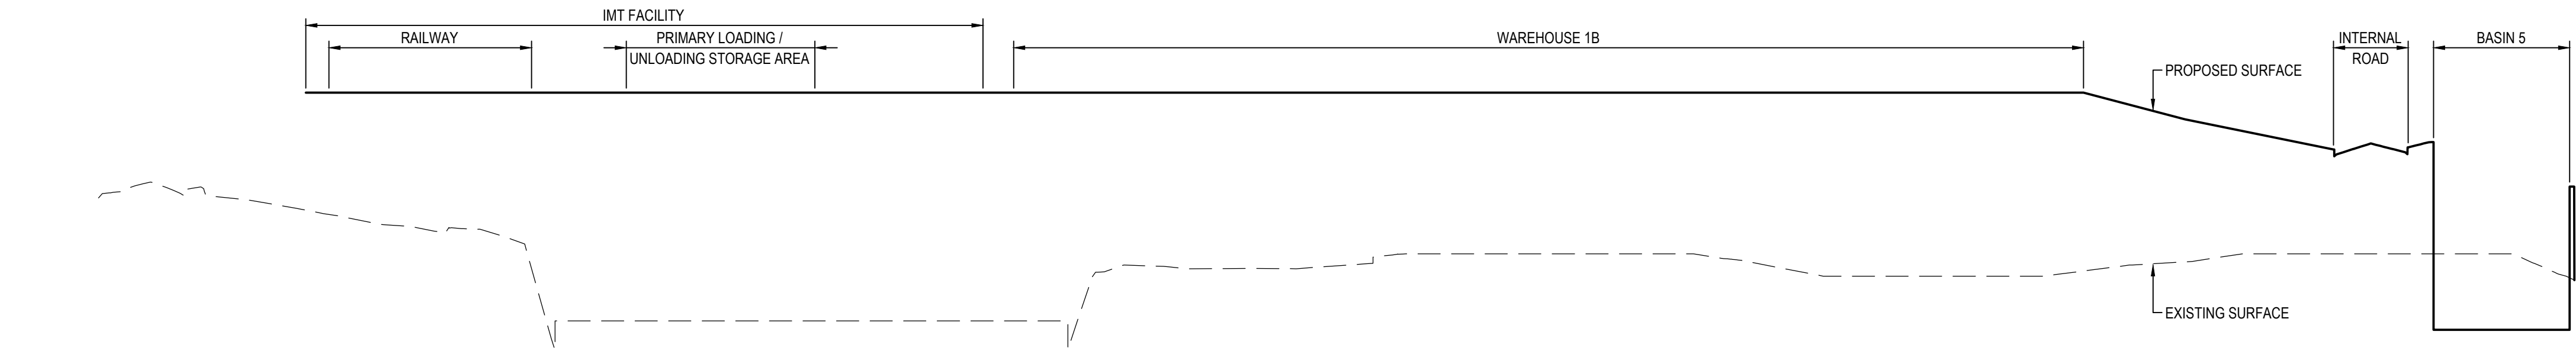

04	ISSUE FOR SSD APPLICATION	27/07/2016
03	ISSUE FOR SSD APPLICATION	22/06/2016
02	ISSUE FOR SSD APPLICATION	06/05/2016
01	ISSUE FOR SSD APPLICATION	22/04/2016
Issue	Description	Date

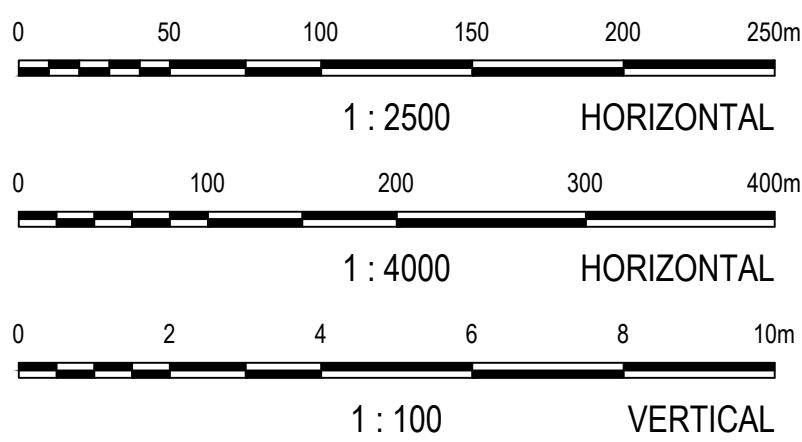


Status FOR APPROVAL NOT TO BE USED FOR CONSTRUCTION			
Scales		Current Issue Signatures	
		Drawn L.CORSCADDEN	
Original Size	A1	Designed K.MCAREAVEY	
Height Datum	AHD	Checked K.MCAREAVEY	
Grid	MGA	Approved B.LUSTY	
FilenameC-MIC2-SSD-117-AA003760-nsd-EarthworksSectionsSheet2.dwg			

Project MPW INTERMODAL TERMINAL FACILITY - STAGE 2 STATE SIGNIFICANT DEVELOPMENT APPLICATION	
Title EARTHWORKS SECTIONS SHEET 2	

Arcadis Australia Pacific Pty Limited
Level 5, 141 Walker St
NORTH SYDNEY NSW 2060
ABN 76 104 485 289
Tel No: +61 2 8907 9000
Fax No: +61 2 8907 9001
arcadis.com



Drawing No.	Project No.	Issue
C-MIC2-SSD-117-AA003760	04	

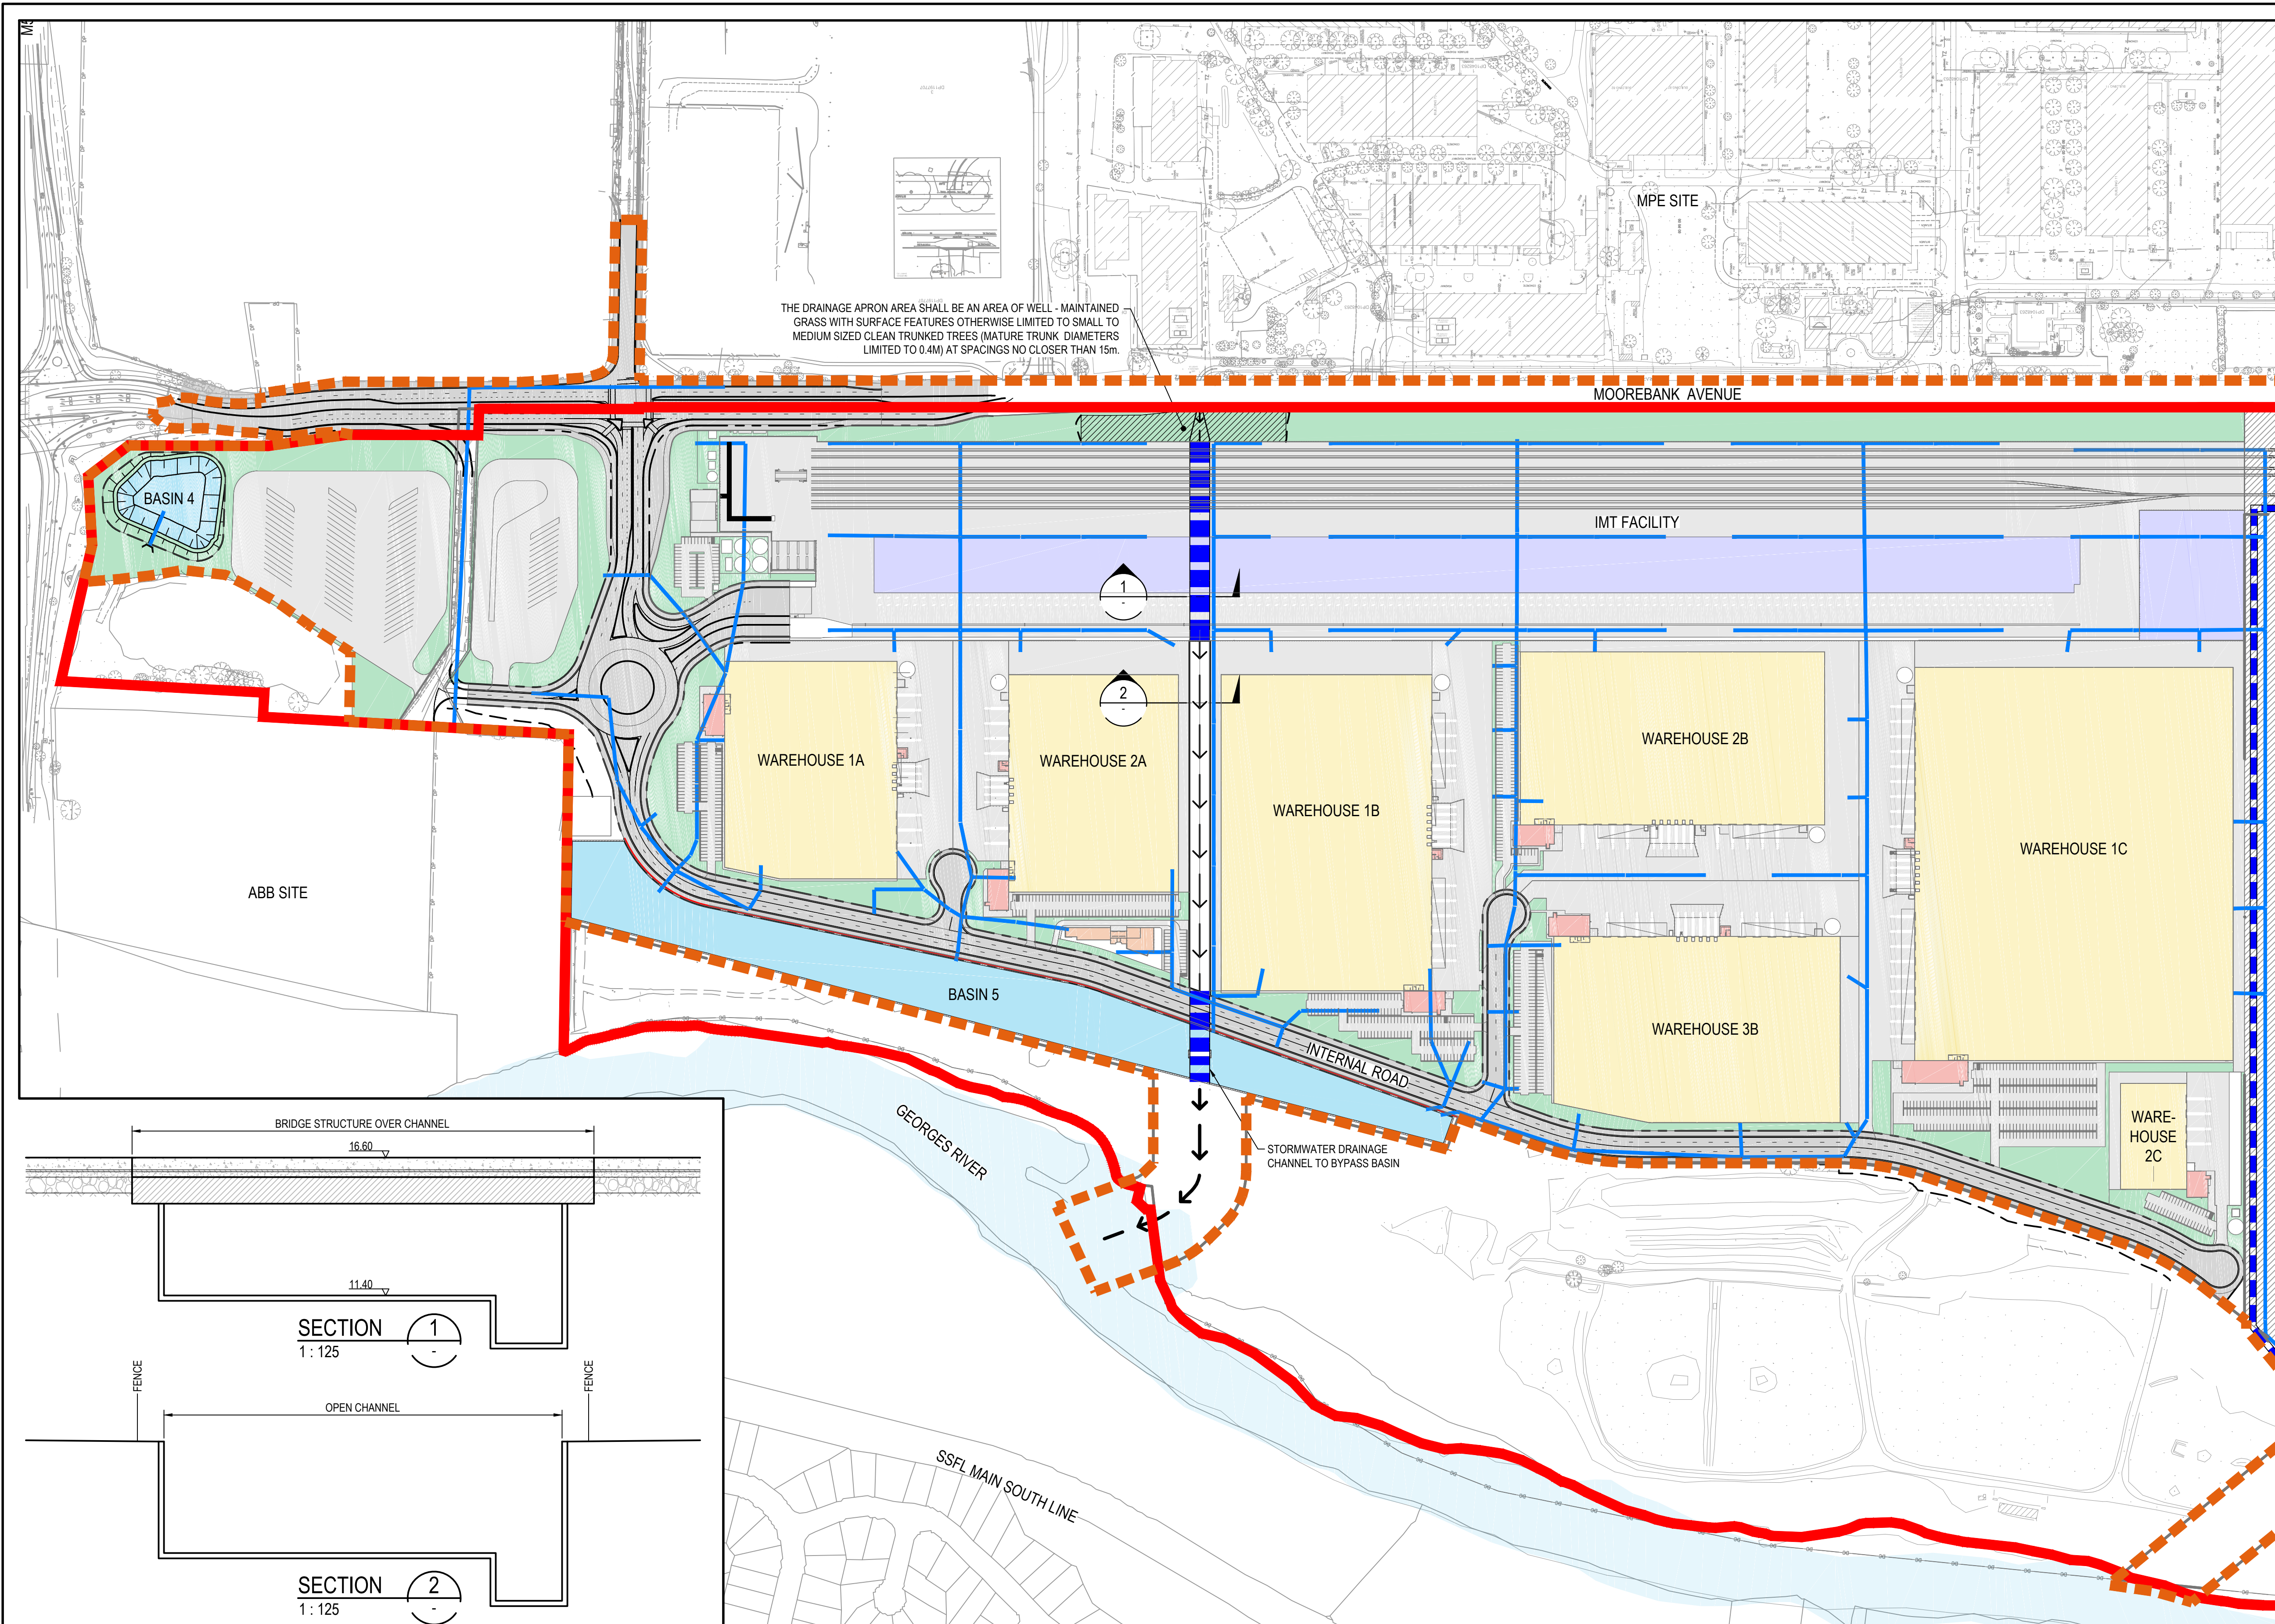

- LEGEND**
- MPW SITE BOUNDARY
 - MPW STAGE 2 CONSTRUCTION AREA
 - STORMWATER SYSTEMS SERVICING AREAS EXTERNAL TO MPW STAGE 2
 - PROPOSED TRUNK STORMWATER DRAINAGE NETWORK
 - OUTLET / SWALE / CHANNEL INVERT
 - NOISE WALL
 - DRAINAGE APRON AREA
 - PROPOSED ON SITE DETENTION BASINS

REFER TO DRAWING C-MIC2-SSD-202 FOR CONTINUATION

Issue	Description	Date
04	ISSUE FOR SSD APPLICATION	27/07/2016
03	ISSUE FOR SSD APPLICATION	22/06/2016
02	ISSUE FOR SSD APPLICATION	06/05/2016
01	ISSUE FOR SSD APPLICATION	22/04/2016

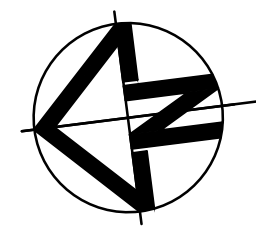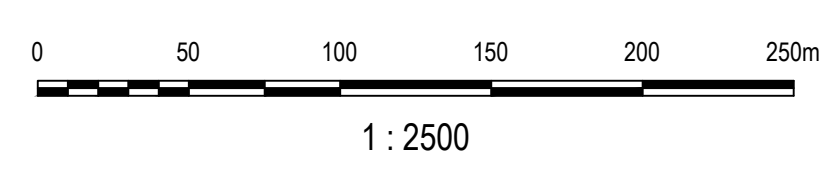

Client

SIMTA SYDNEY INTERMODAL TERMINAL ALLIANCE

TACTICAL GROUP

Status	FOR APPROVAL NOT TO BE USED FOR CONSTRUCTION	
Scales	1:2500	Current Issue Signatures
Original Size	A1	Designed K.MCAREAVEY
Height Datum	AHD	Checked K.MCAREAVEY
Grid	MGA	Approved B.LUSTY
Files	C:\MIC2-SSD-201-AA003760-nsd-CivilWorksAndStormwaterPlanSheet1.dwg	

Project
MPW INTERMODAL TERMINAL FACILITY - STAGE 2 STATE SIGNIFICANT DEVELOPMENT APPLICATION


Title
CIVIL WORKS PLAN SHEET 1

ARCADIS

Arcadis Australia Pacific Pty Limited
Level 5, 141 Walker St
NORTH SYDNEY NSW 2060
ABN 76 104 485 289
Tel No: +61 2 8907 9000
Fax No: +61 2 8907 9001
arcadis.com



Drawing No. Project No. Issue

C-MIC2-SSD-201-AA003760-04

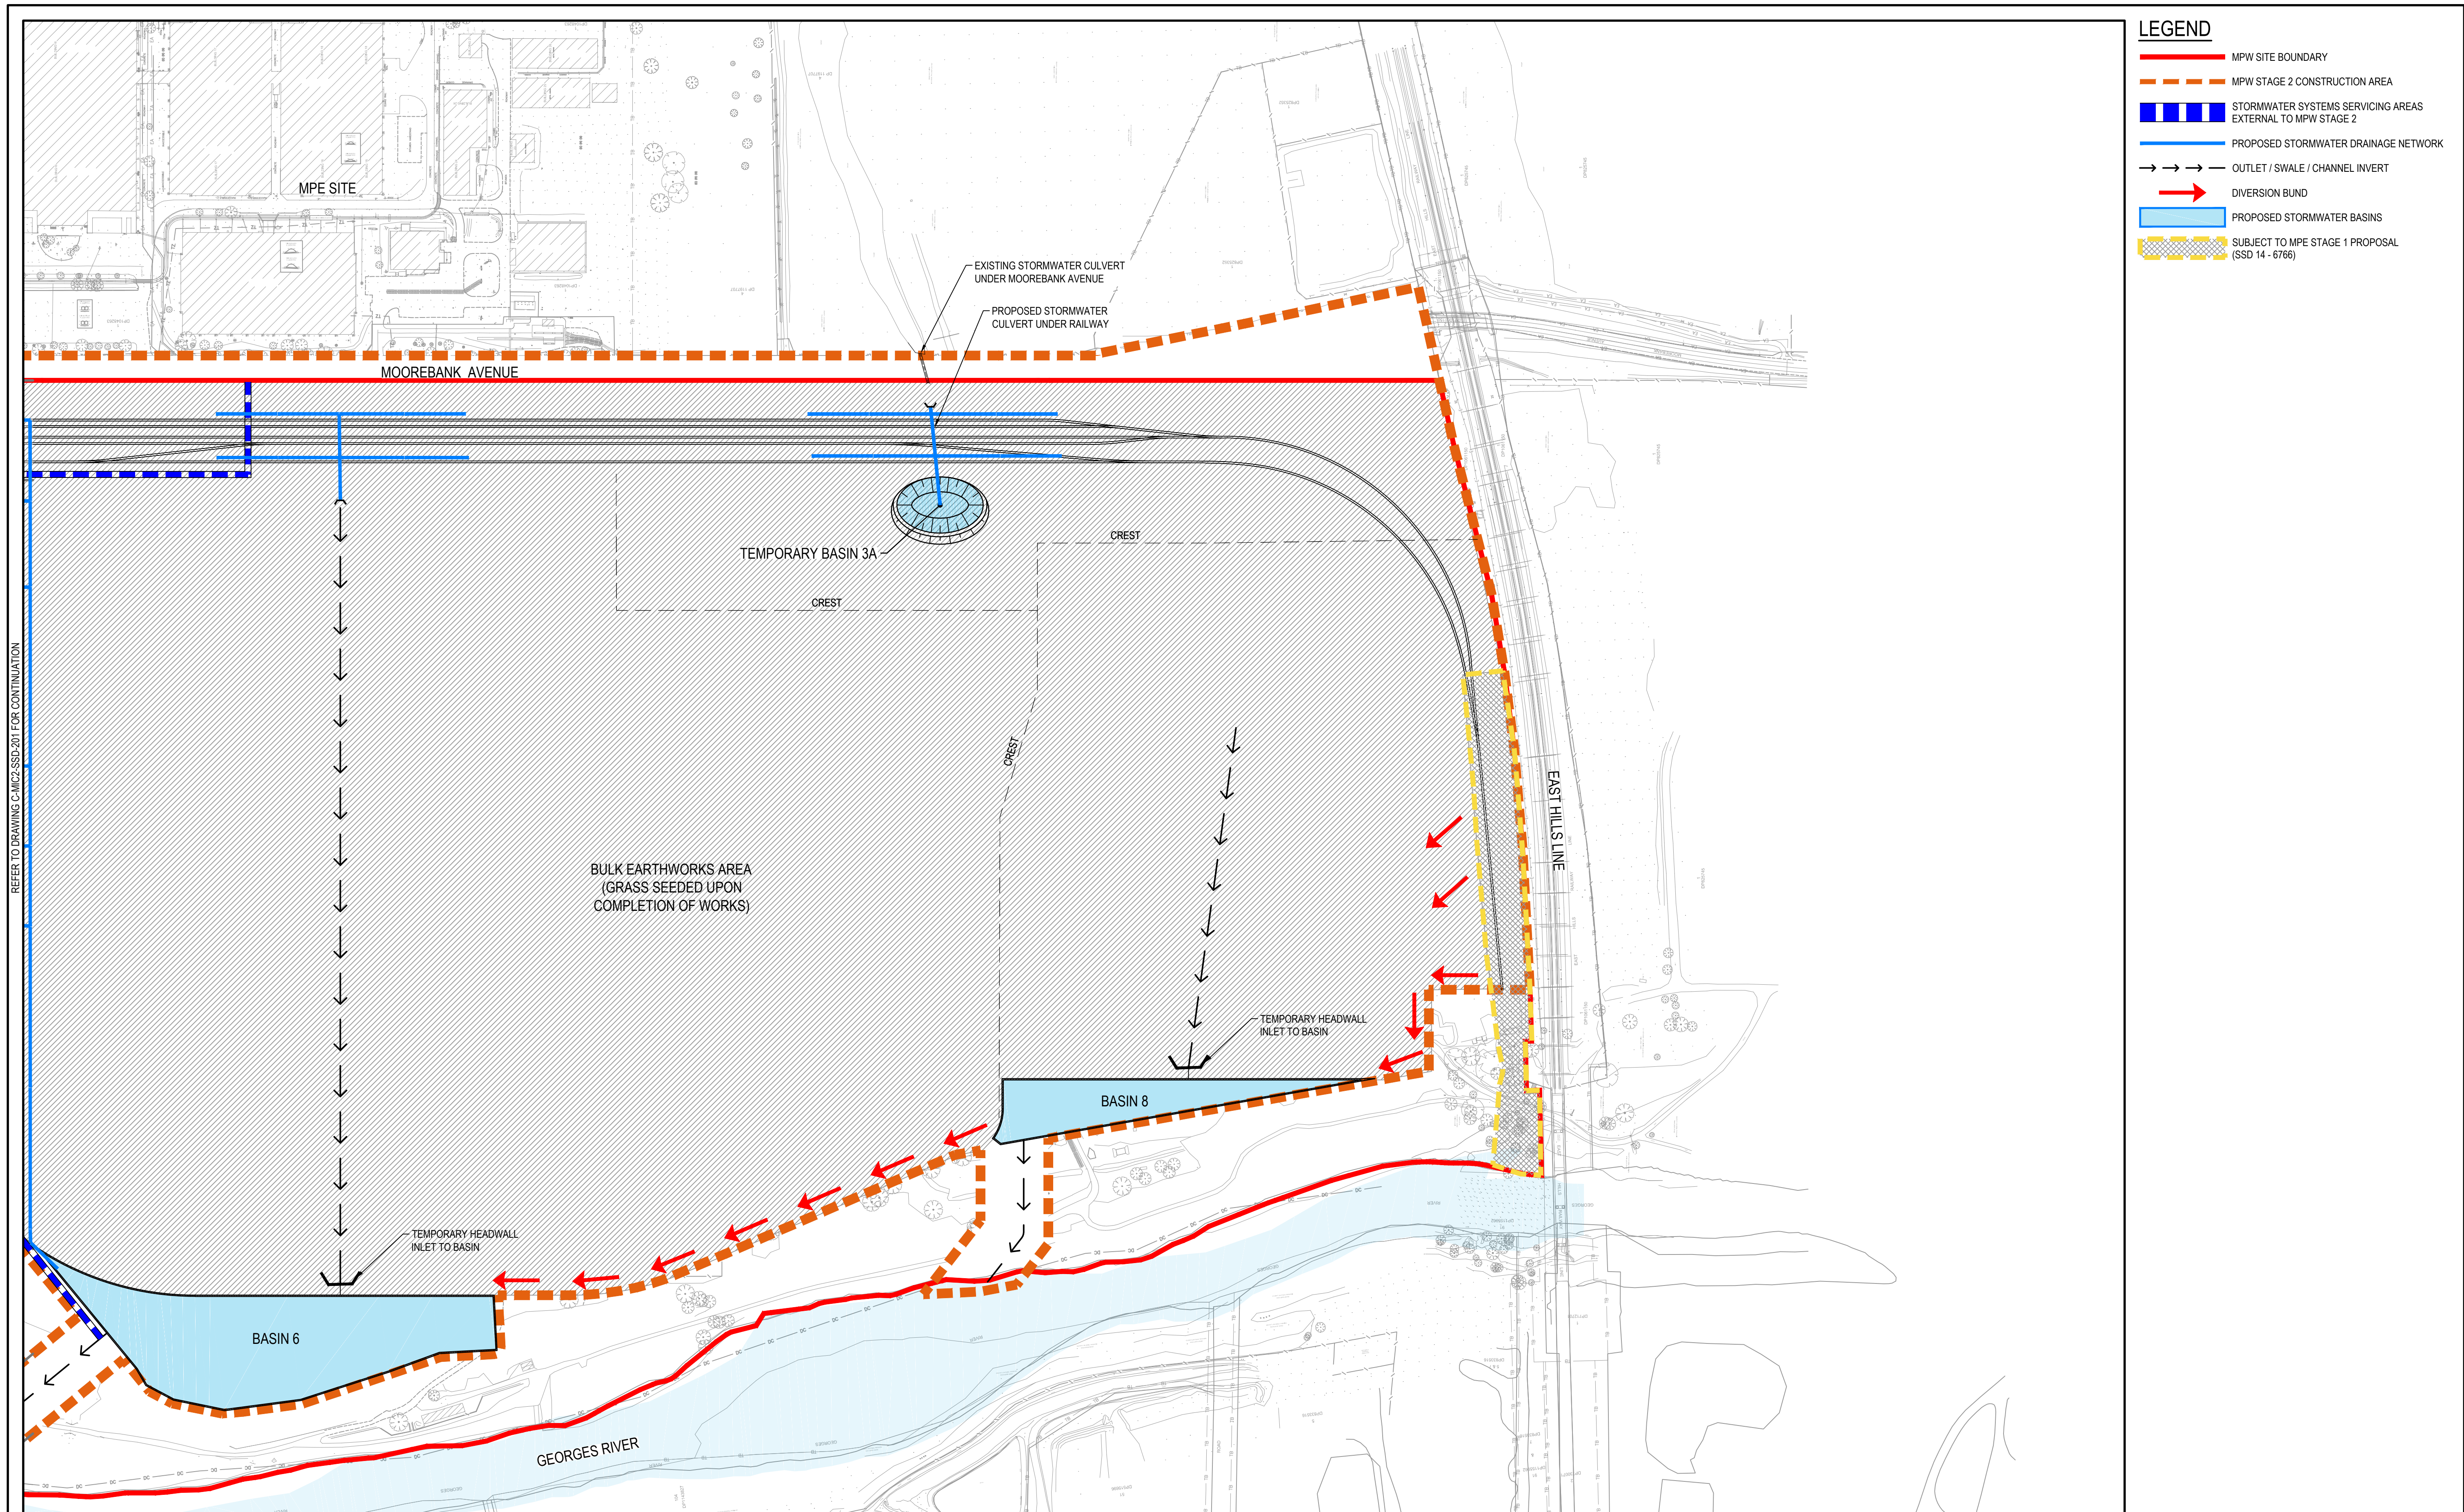

REFER TO DRAWING C-MIC2-SSD-201 FOR CONTINUATION

04	ISSUE FOR SSD APPLICATION	27/07/2016
03	ISSUE FOR SSD APPLICATION	22/06/2016
02	ISSUE FOR SSD APPLICATION	06/05/2016
01	ISSUE FOR SSD APPLICATION	22/04/2016
Issue	Description	Date

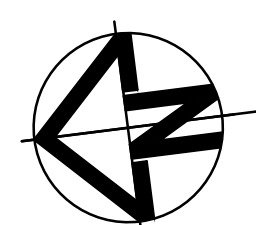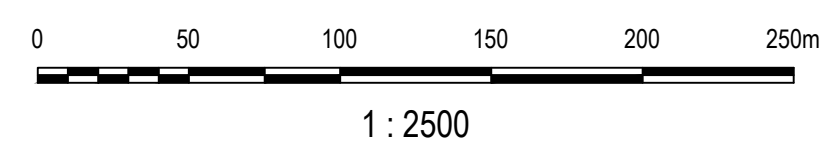

Client

SIMTA SYDNEY INTERMODAL TERMINAL ALLIANCE

TACTICAL GROUP

Status		FOR APPROVAL NOT TO BE USED FOR CONSTRUCTION	
Scales	1 : 2500	Current Issue Signatures	
		Drawn	L.CORSCADDEN
Original Size	A1	Designed	K.MCAREAVEY
Height Datum	AHD	Checked	K.MCAREAVEY
Grid	MGA	Approved	B.LUSTY
Files: C:\MIC2-SSD-202-AA003760-nsd-CivilWorksAndStormwaterPlanSheet2.dwg			

Project

MPW INTERMODAL TERMINAL FACILITY - STAGE 2 STATE SIGNIFICANT DEVELOPMENT APPLICATION

Title

CIVIL WORKS PLAN SHEET 2

ARCADIS

Arcadis Australia Pacific Pty Limited
Level 5, 141 Walker St
NORTH SYDNEY NSW 2060
ABN 76 104 485 289
Tel No: +61 2 8907 9000
Fax No: +61 2 8907 9001
arcadis.com

Drawing No.	Project No.	Issue
C-MIC2-SSD-202-AA003760	AA003760	04