

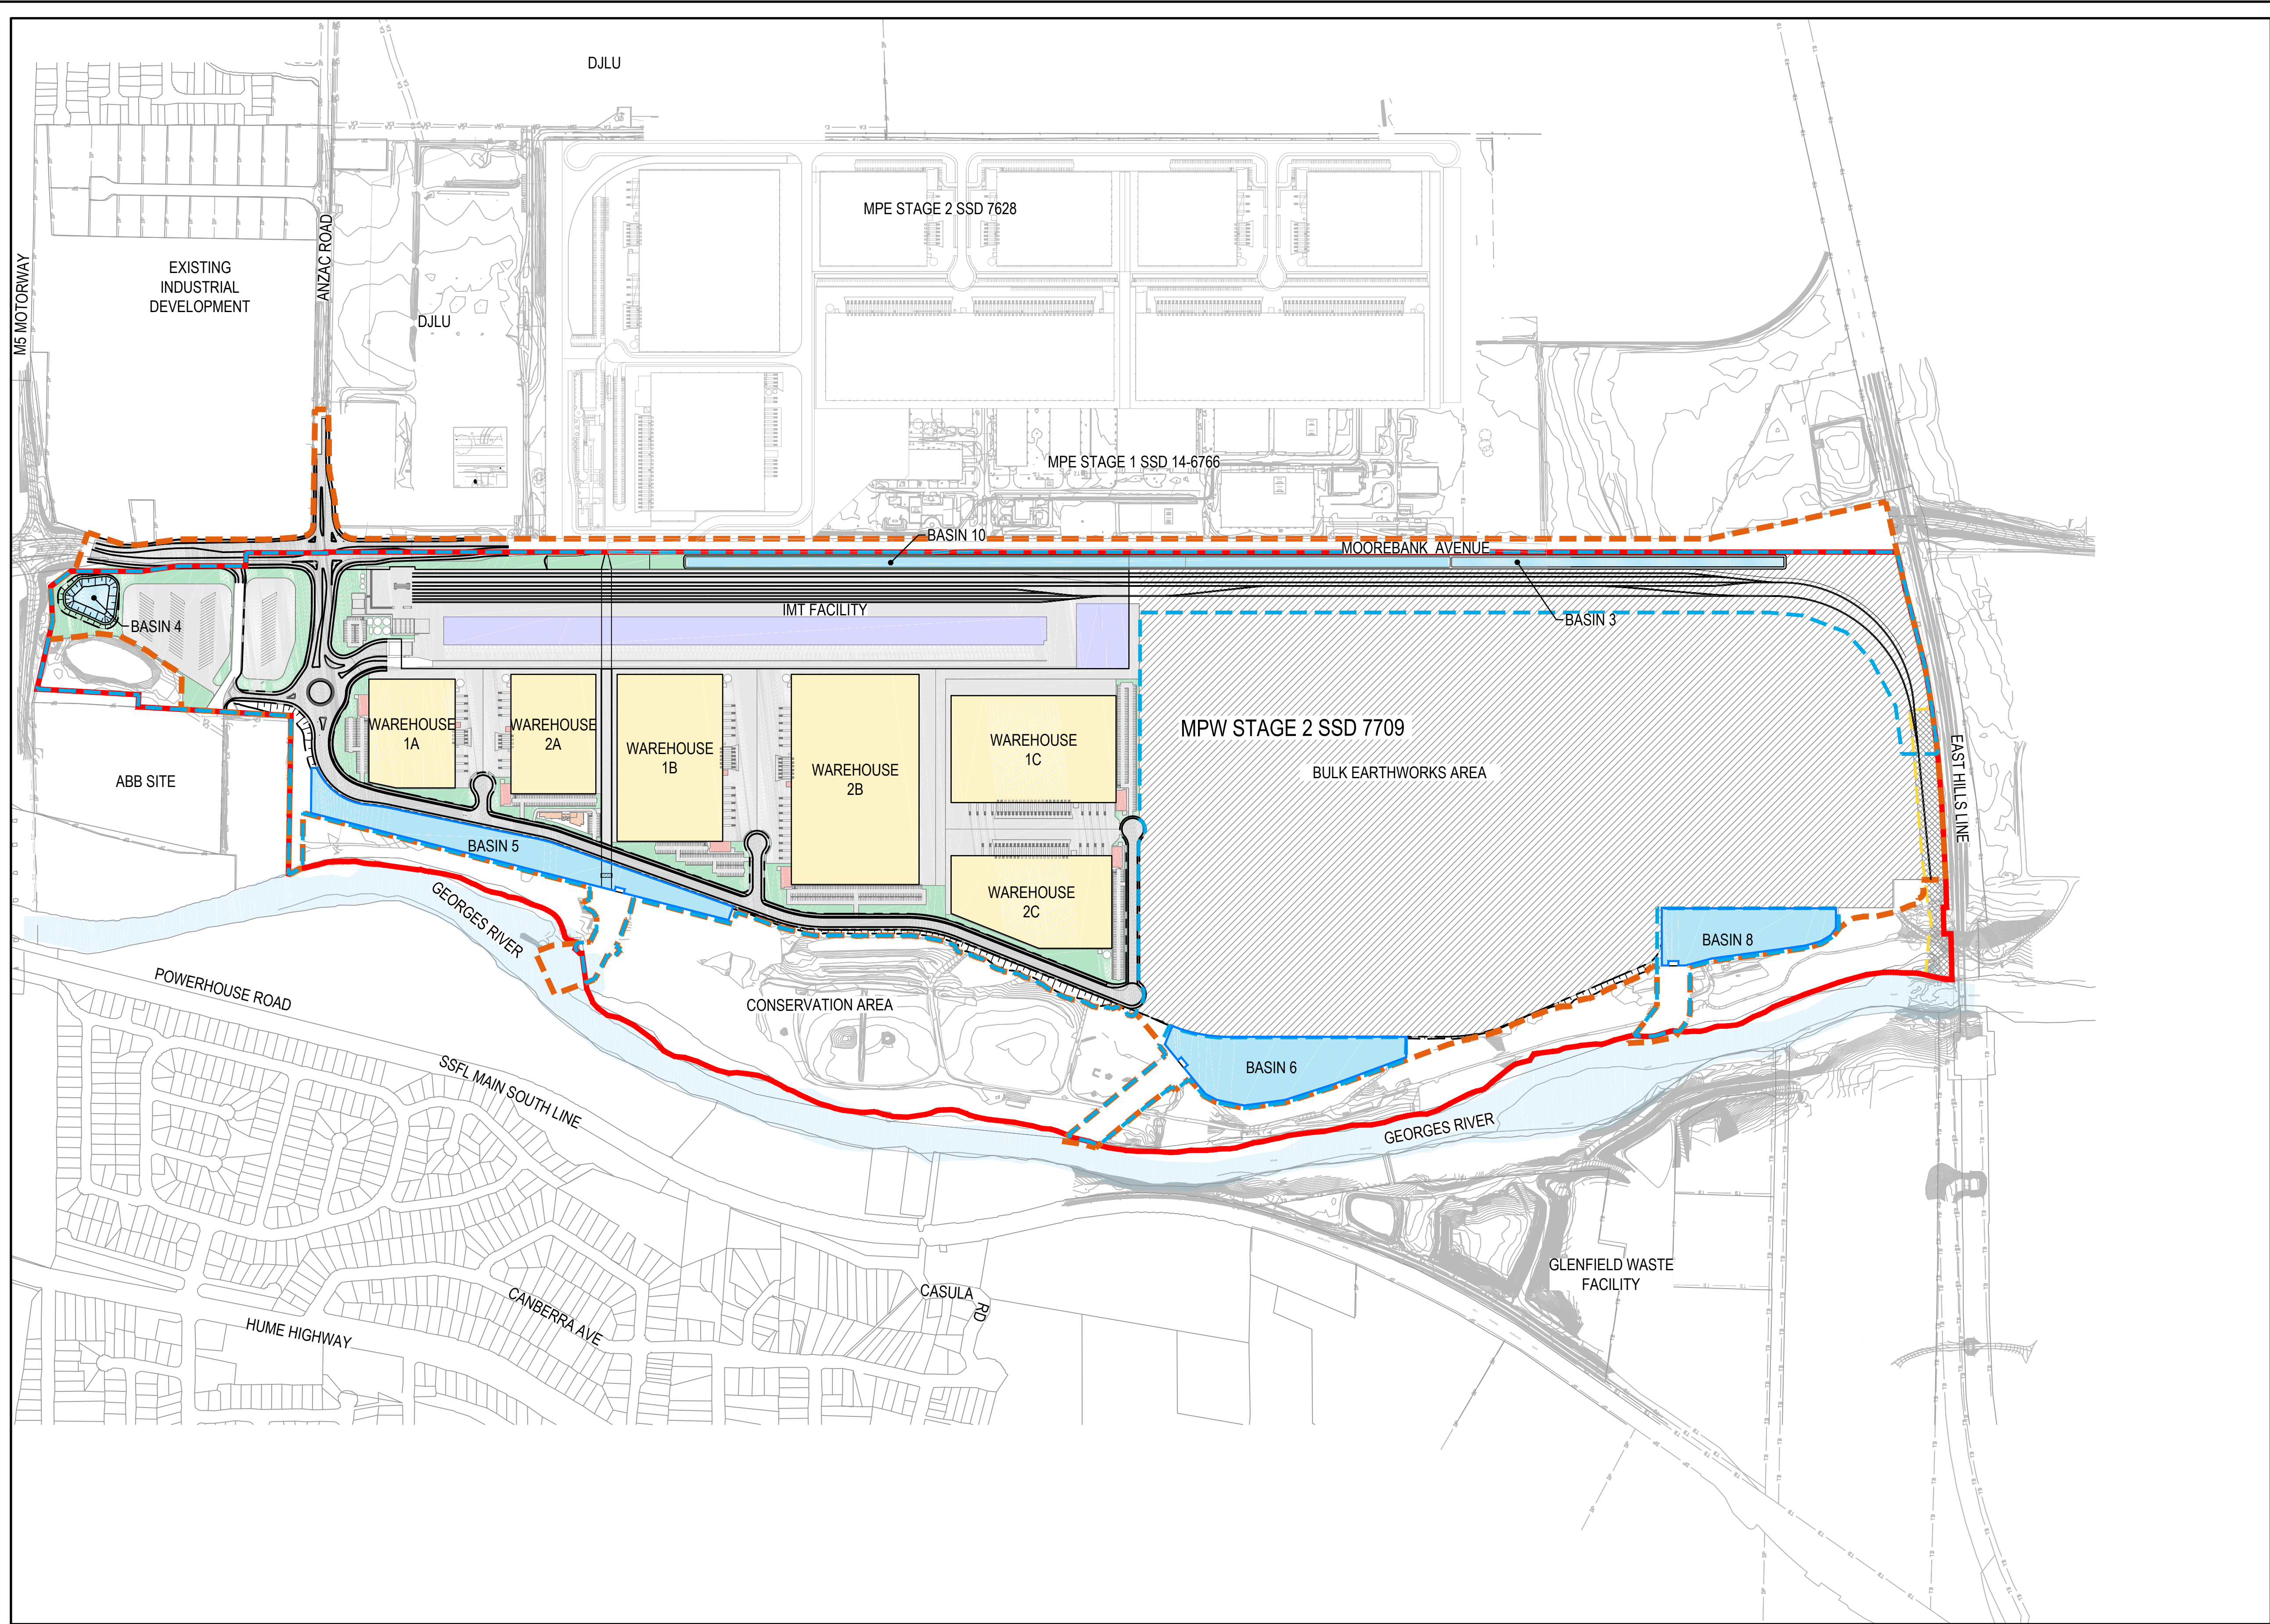


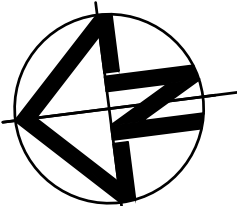

**LEGEND**

- MPW SITE BOUNDARY
- MPW STAGE 2 CONSTRUCTION AREA
- MPW STAGE 2 OPERATIONAL AREA
- SUBJECT TO MPE STAGE 1 PROPOSAL (SSD 14 - 6766)
- PROPOSED ON SITE DETENTION BASINS

|       |                       |            |
|-------|-----------------------|------------|
|       |                       |            |
|       |                       |            |
| 01    | ISSUE FOR INFORMATION | 19/09/2017 |
| Issue | Description           | Date       |

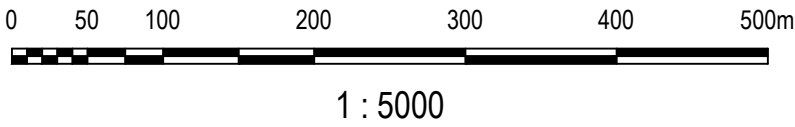

Client

**SIMTA** SYDNEY INTERMODAL TERMINAL ALLIANCE

**TACTICAL** GROUP

|                                                                         |          |                          |
|-------------------------------------------------------------------------|----------|--------------------------|
| Status                                                                  |          |                          |
| FOR INFORMATION                                                         |          |                          |
| INDICATIVE / CONCEPT AND SUBJECT TO CONFIRMATION DURING DETAILED DESIGN |          |                          |
| Scales                                                                  | 1 : 5000 | Current Issue Signatures |
| Original Size                                                           | A1       | Drawn<br>A.ZHAO          |
| Height Datum                                                            | AHD      | Designed<br>L.CORSCADDEN |
| Grid                                                                    | MGA      | Checked<br>K.MCAREAVEY   |
|                                                                         |          | Approved<br>M.KEFFORD    |
| Filename: Skc-mic2-025-GeneralArrangementPlan.dwg                       |          |                          |

Project  
**MPW INTERMODAL TERMINAL FACILITY - STAGE 2 STATE SIGNIFICANT DEVELOPMENT APPLICATION**

Title  
**GENERAL ARRANGEMENT PLAN**

**ARCADIS**

Arcadis Australia Pacific Pty Limited  
Level 5, 141 Walker St  
NORTH SYDNEY NSW 2060  
ABN 76 104 485 289  
Tel No: +61 2 8907 9000  
Fax No: +61 2 8907 9001  
arcadis.com

Drawing No. Project No. Issue  
**SKC-MIC2-025 - AA003760 - 01**