



GENERAL NOTES:

1. NO BOUNDARY SURVEY HAS BEEN UNDERTAKEN.
2. THIS DETAIL SURVEY IS NOT A "SURVEY" AS DEFINED BY THE SURVEYORS ACT 2002. IF ANY CONSTRUCTION IS PLANNED IT WOULD BE ADVISABLE TO CARRY OUT FURTHER SURVEY WORK TO DETERMINE THE BOUNDARY DIMENSIONS AVAILABLE.
3. THE RELATIONSHIP OF IMPROVEMENTS TO BOUNDARIES ARE DIAGRAMMATIC ONLY. WHERE DISTANCES TO BOUNDARIES ARE CRITICAL THEY SHOULD BE CONFIRMED ON SITE PRIOR TO CONSTRUCTION BY FURTHER SURVEY.
4. THE SPREAD OF TREES SHOWN HEREON ARE DIAGRAMMATIC ONLY AND MAY NOT BE SYMMETRICAL. THE DIAMETER, HEIGHT AND SPREAD OF THE CANOPY OF THE TREES ARE BY ESTIMATION ONLY.
5. CONTOURS SHOWN HEREON ARE INDICATIVE ONLY AND ARE SUITABLE FOR MAPPING AT A SCALE OF 1:200 OR SMALLER, PREFERENCE SHOULD BE GIVEN TO SPOT HEIGHTS AS SHOWN.
6. THESE NOTES FORM AN INTEGRAL PART OF THIS PLAN.

1. THIS AUTOCAD MODEL CONTAINS INFORMATION THAT HAS BEEN TRANSFERRED FROM ANOTHER CARDNO DRAWING.
2. THE TRANSFERRED INFORMATION IS CONTAINED IN A BLOCK.
3. THE BLOCK IS NAMED AS FOLLOWS - DATA_XXXXXXXX_YY
4. XXXXXXXX - DENOTES THE DRAWING NUMBER
5. YY - DENOTES THE REVISION OF THAT DRAWING NUMBER

UNDERGROUND SERVICES NOTES

1. THESE PLANS HAVE BEEN PREPARED AS A GUIDE FOR KNOWN SERVICES WITHIN THE SITE. ALL INFORMATION HAS BEEN OBTAINED BY REFERENCING AVAILABLE PLANS AND BY APPLYING ELECTRONIC DETECTION METHODS. AS A RESULT THIS INFORMATION SHOULD BE USED AS A GUIDE ONLY.
2. ALL SERVICE LINES SHOWN ON THIS PLAN ARE TO BE CROSS REFERENCED TO THE DBYD OR OTHER PLANS THAT ARE AVAILABLE FOR THE SUBJECT SITE.
3. THE LOCATION OF ALL UNDERGROUND SERVICE LINES SHOWN HEREON ARE APPROXIMATE AND INDICATIVE ONLY. CURRENCY, COMPLETENESS AND ACCURACY ARE NOT TO BE PRESUMED.
4. A CURRENT SERVICES SEARCH, INCLUDING ALL 'DIAL BEFORE YOU DIG' SERVICES PLANS, AND SITE CHECKING OF ALL EXISTING SERVICES WILL BE NECESSARY PRIOR TO COMMENCING ANY DESIGN, DEMOLITION, CONSTRUCTION OR EXCAVATION WORKS. IT IS IMPORTANT THAT SERVICES BE VISUALLY VERIFIED.
5. CAUTION IS TO BE APPLIED WHEN UNDERTAKING WORKS IN AREAS WHERE SERVICES ARE NOT SHOWN TO EXIST AS UNKNOWN, REDUNDANT AND NON-TRACEABLE UTILITIES MAY BE PRESENT.
6. "POTHOLE TO ESTABLISH THE EXACT LOCATION OF ALL UNDERGROUND ASSETS USING A HAND SHOVEL, BEFORE USING HEAVY MACHINERY" - DIAL BEFORE YOU DIG.
7. ENSURE YOU ADHERE TO ANY STATE LEGISLATIVE REQUIREMENTS REGARDING DUTY OF CARE AND SAFE DIGGING REQUIREMENTS.
8. THE INFORMATION SHOWN HEREON MAY VARY DUE TO SITE CONDITIONS ENCOUNTERED DURING THE COURSE OF THE SERVICE LOCATION.
9. THE CONNECTION BETWEEN TRACED SERVICES HAS JOINED THE MARKS PAINTED ON THE GROUND BY THE UNDERGROUND LOCATOR (SURESEARCH). THESE LINES ARE INDICATIVE ONLY OF THE POSITION OF THE UNDERGROUND SERVICE BELOW.
10. DEPTHS SHOWN TO SERVICE LINES ARE AS MARKED BY THE UNDERGROUND LOCATOR AND ARE APPROXIMATE ONLY.
11. IF ANY EXCAVATION, DEMOLITION OR CONSTRUCTION IS IN CLOSE PROXIMITY TO PIPES/CONDUITS THEN THOSE PIPES MUST BE ACCURATELY LOCATED PRIOR TO ANY WORKS.
12. AS PER THE UNDERGROUND LOCATORS CONTRACTUAL OBLIGATIONS WITH TELSTRA THEY ARE NOT ALLOWED TO SHOW DEPTHS OF TELSTRA SERVICE LINES AND HENCE THEY HAVE NOT BEEN SHOWN ON THIS PLAN.
13. "D service" (IF SHOWN ON THE PLAN) DENOTES APPROXIMATE POSITION OF SERVICE OBTAINED FROM DIAL BEFORE YOU DIG SERVICES SEARCHES OR OTHER AVAILABLE PLANS.
14. STRAIGHT LINE CONNECTIONS HAVE BEEN ADOPTED FOR STORMWATER DRAINAGE LINES WHERE UNABLE TO BE TRACED
15. THE ABOVE NOTES ARE AN INTEGRAL PART OF THE PLAN.

THIS DRAWING AND THE DESIGN SHOWN HEREON IS THE PROPERTY OF CARDNO (NSW) PTY LTD AND SHALL NOT BE COPIED NOR REPRODUCED IN PART OR IN WHOLE IN ANY FORM WITHOUT THE WRITTEN PERMISSION OF CARDNO (NSW) PTY LTD, SYDNEY, AUSTRALIA, AND SHALL BE USED ONLY BY THE CLIENT OF CARDNO (NSW) PTY LTD FOR THE PROJECT FOR WHICH IT WAS PROVIDED.

Rev	DATE	ISSUE TO CLIENT	REVISIONS	J.T.	M.C.
A	18-01-2016	ISSUE TO CLIENT		Drn	Chk



HORIZONTAL ORIGIN	MARK ADOPTED: SSM 70349
COORD SYSTEM	MGA
COORDINATES:	23-25 Frederick Street, Rockdale NSW 2216 Australia
VERTICAL DATUM	BM ADOPTED: SSM 70349
DATUM	AHD
RL:	47.197

DRAWN:	C.G.
CHECKED:	M.C.
DATUM:	A.H.D.
ORIGIN OF LEVELS:	SSM 70349 RL=47.197
CONTOUR INTERVAL:	0.5 metres
SCALE:	1:200

A1



Cardno (NSW / ACT) Pty Ltd

ABN: 95 001 145 035
23-25 Frederick Street,
Rockdale NSW 2216 Australia
Phone (+61 2) 9496 7700
Fax (+61 2) 9439 5170
Email: sydney@cardno.com.au

BLACKTOWN HOSPITAL STAGE 2

CONTOUR AND FEATURE SURVEY
OVER LOT 1 IN DP 128344 AND LOT 3 IN DP 71010
AT BLACKTOWN ROAD, BLACKTOWN
LGA BLACKTOWN


DATE: 18-01-2016
DRAWING No:


830116973507

SHEET 1 OF 10

Rev

A

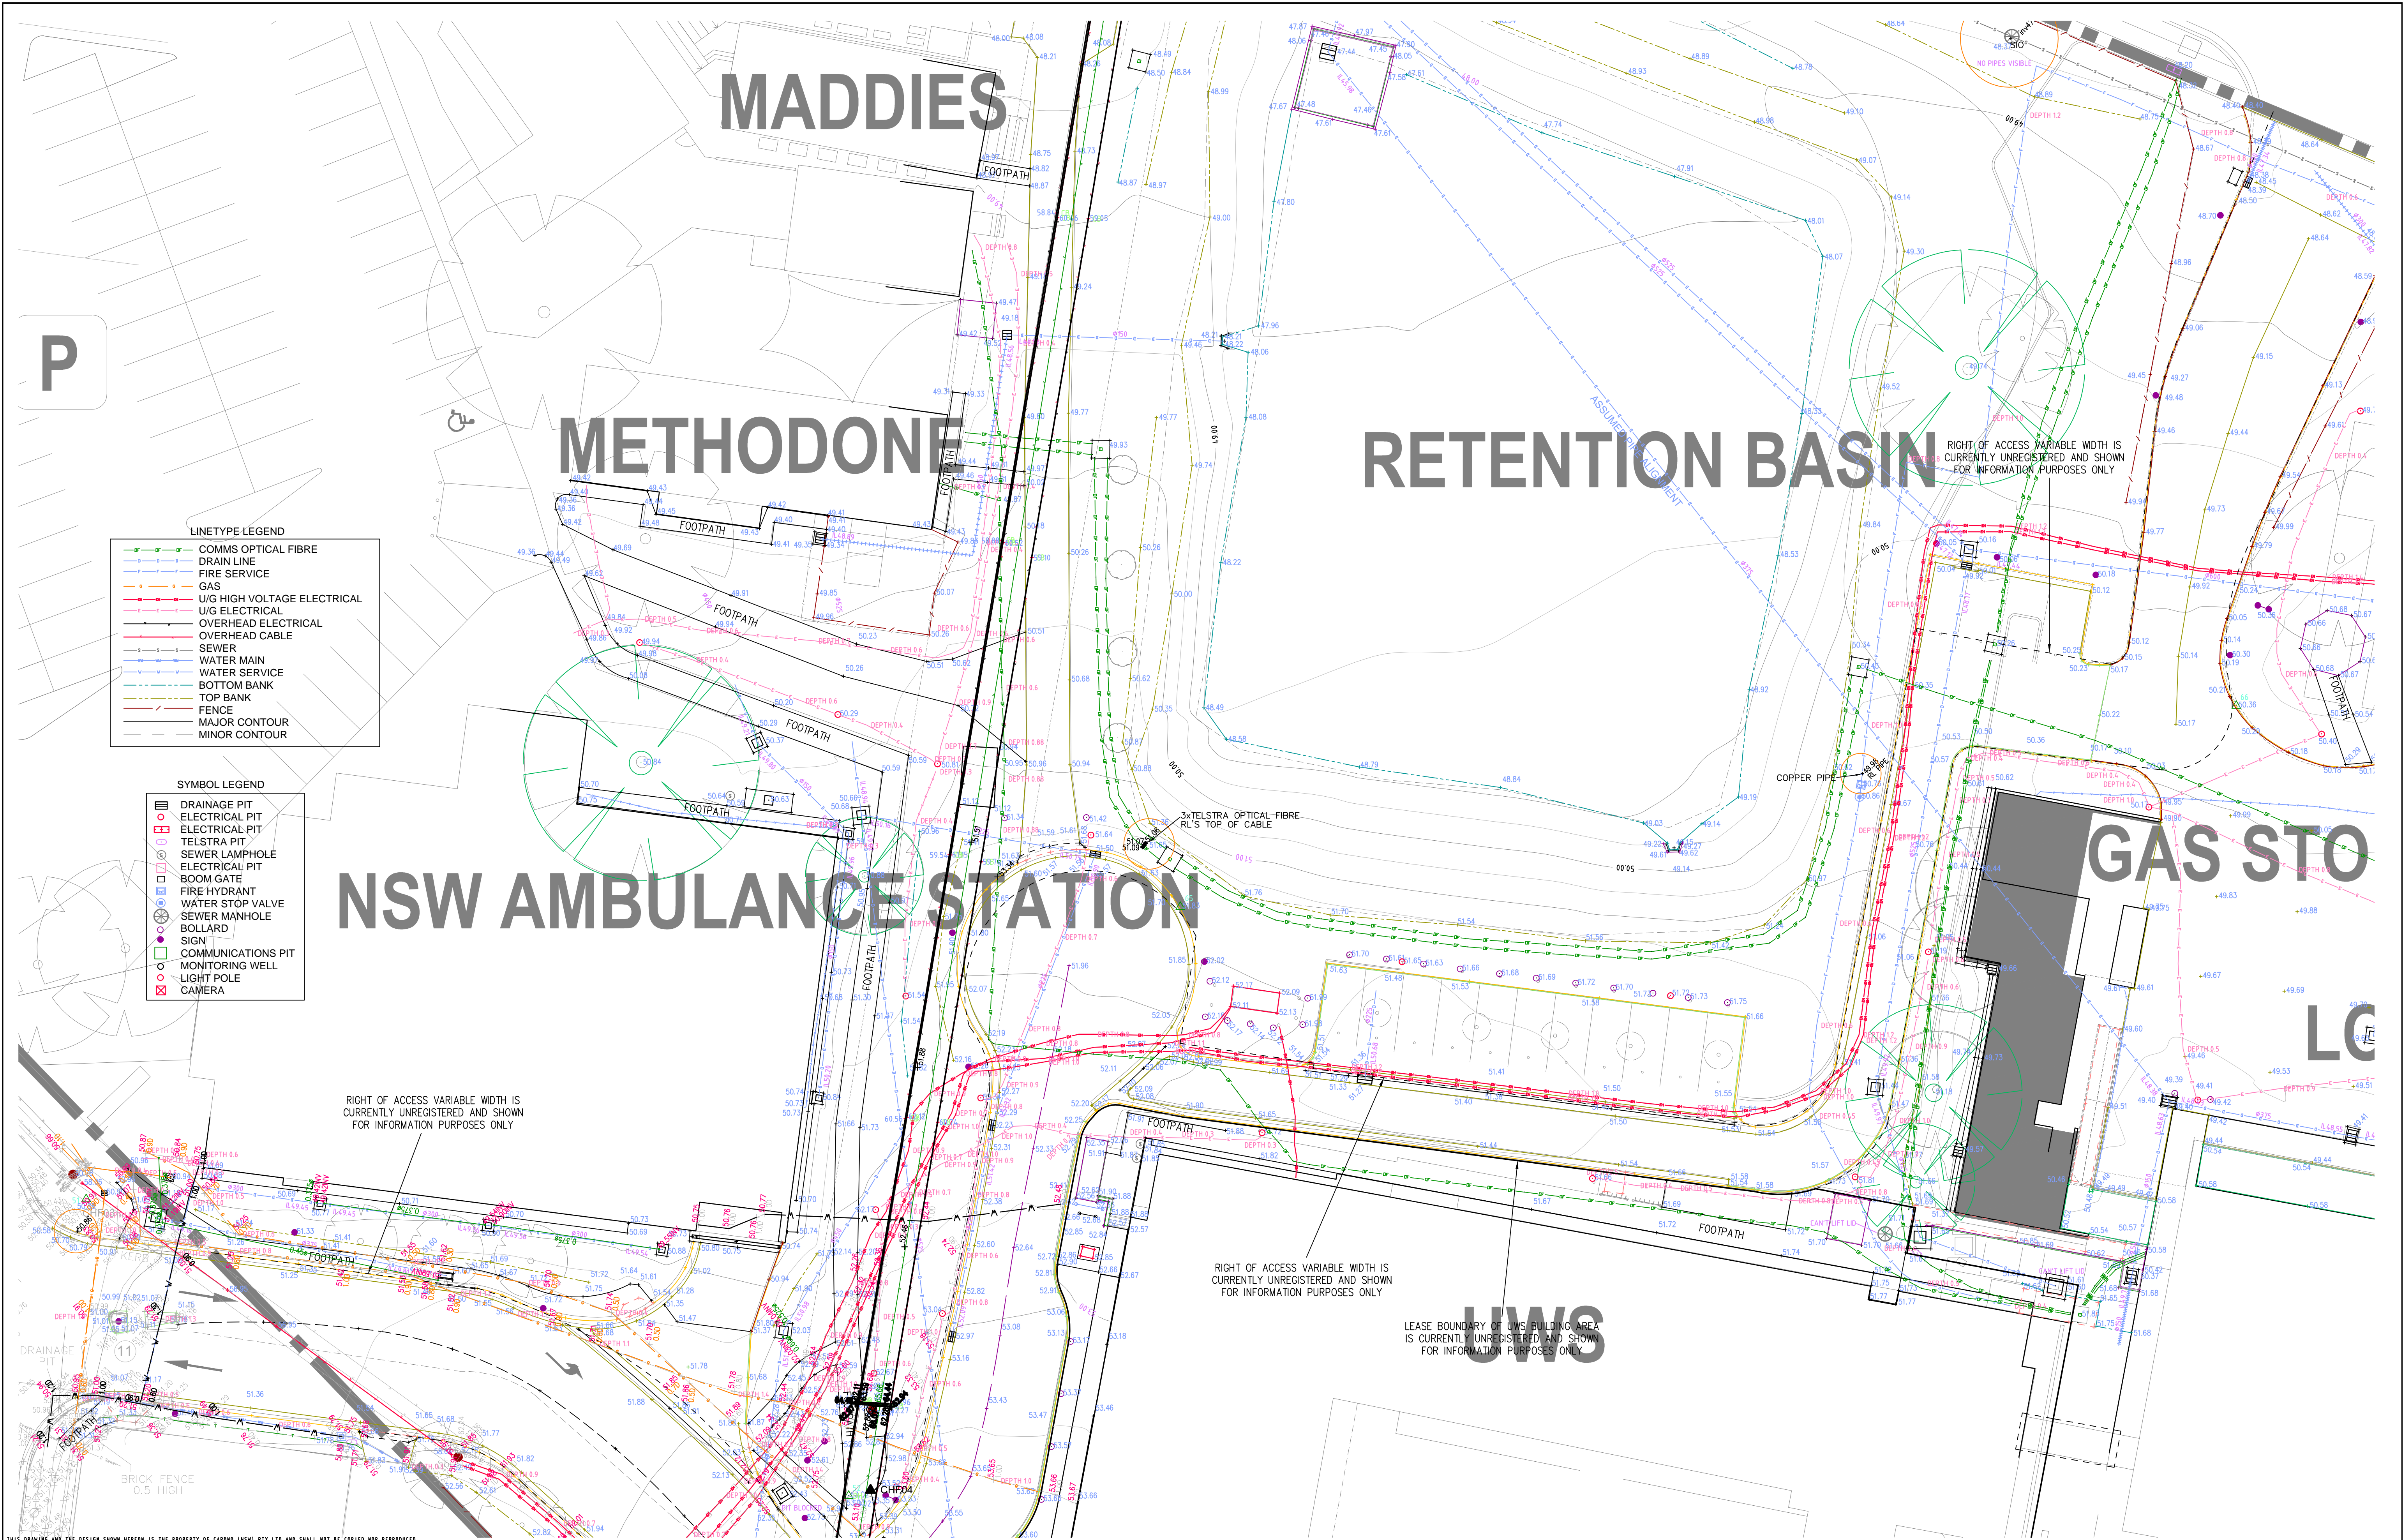

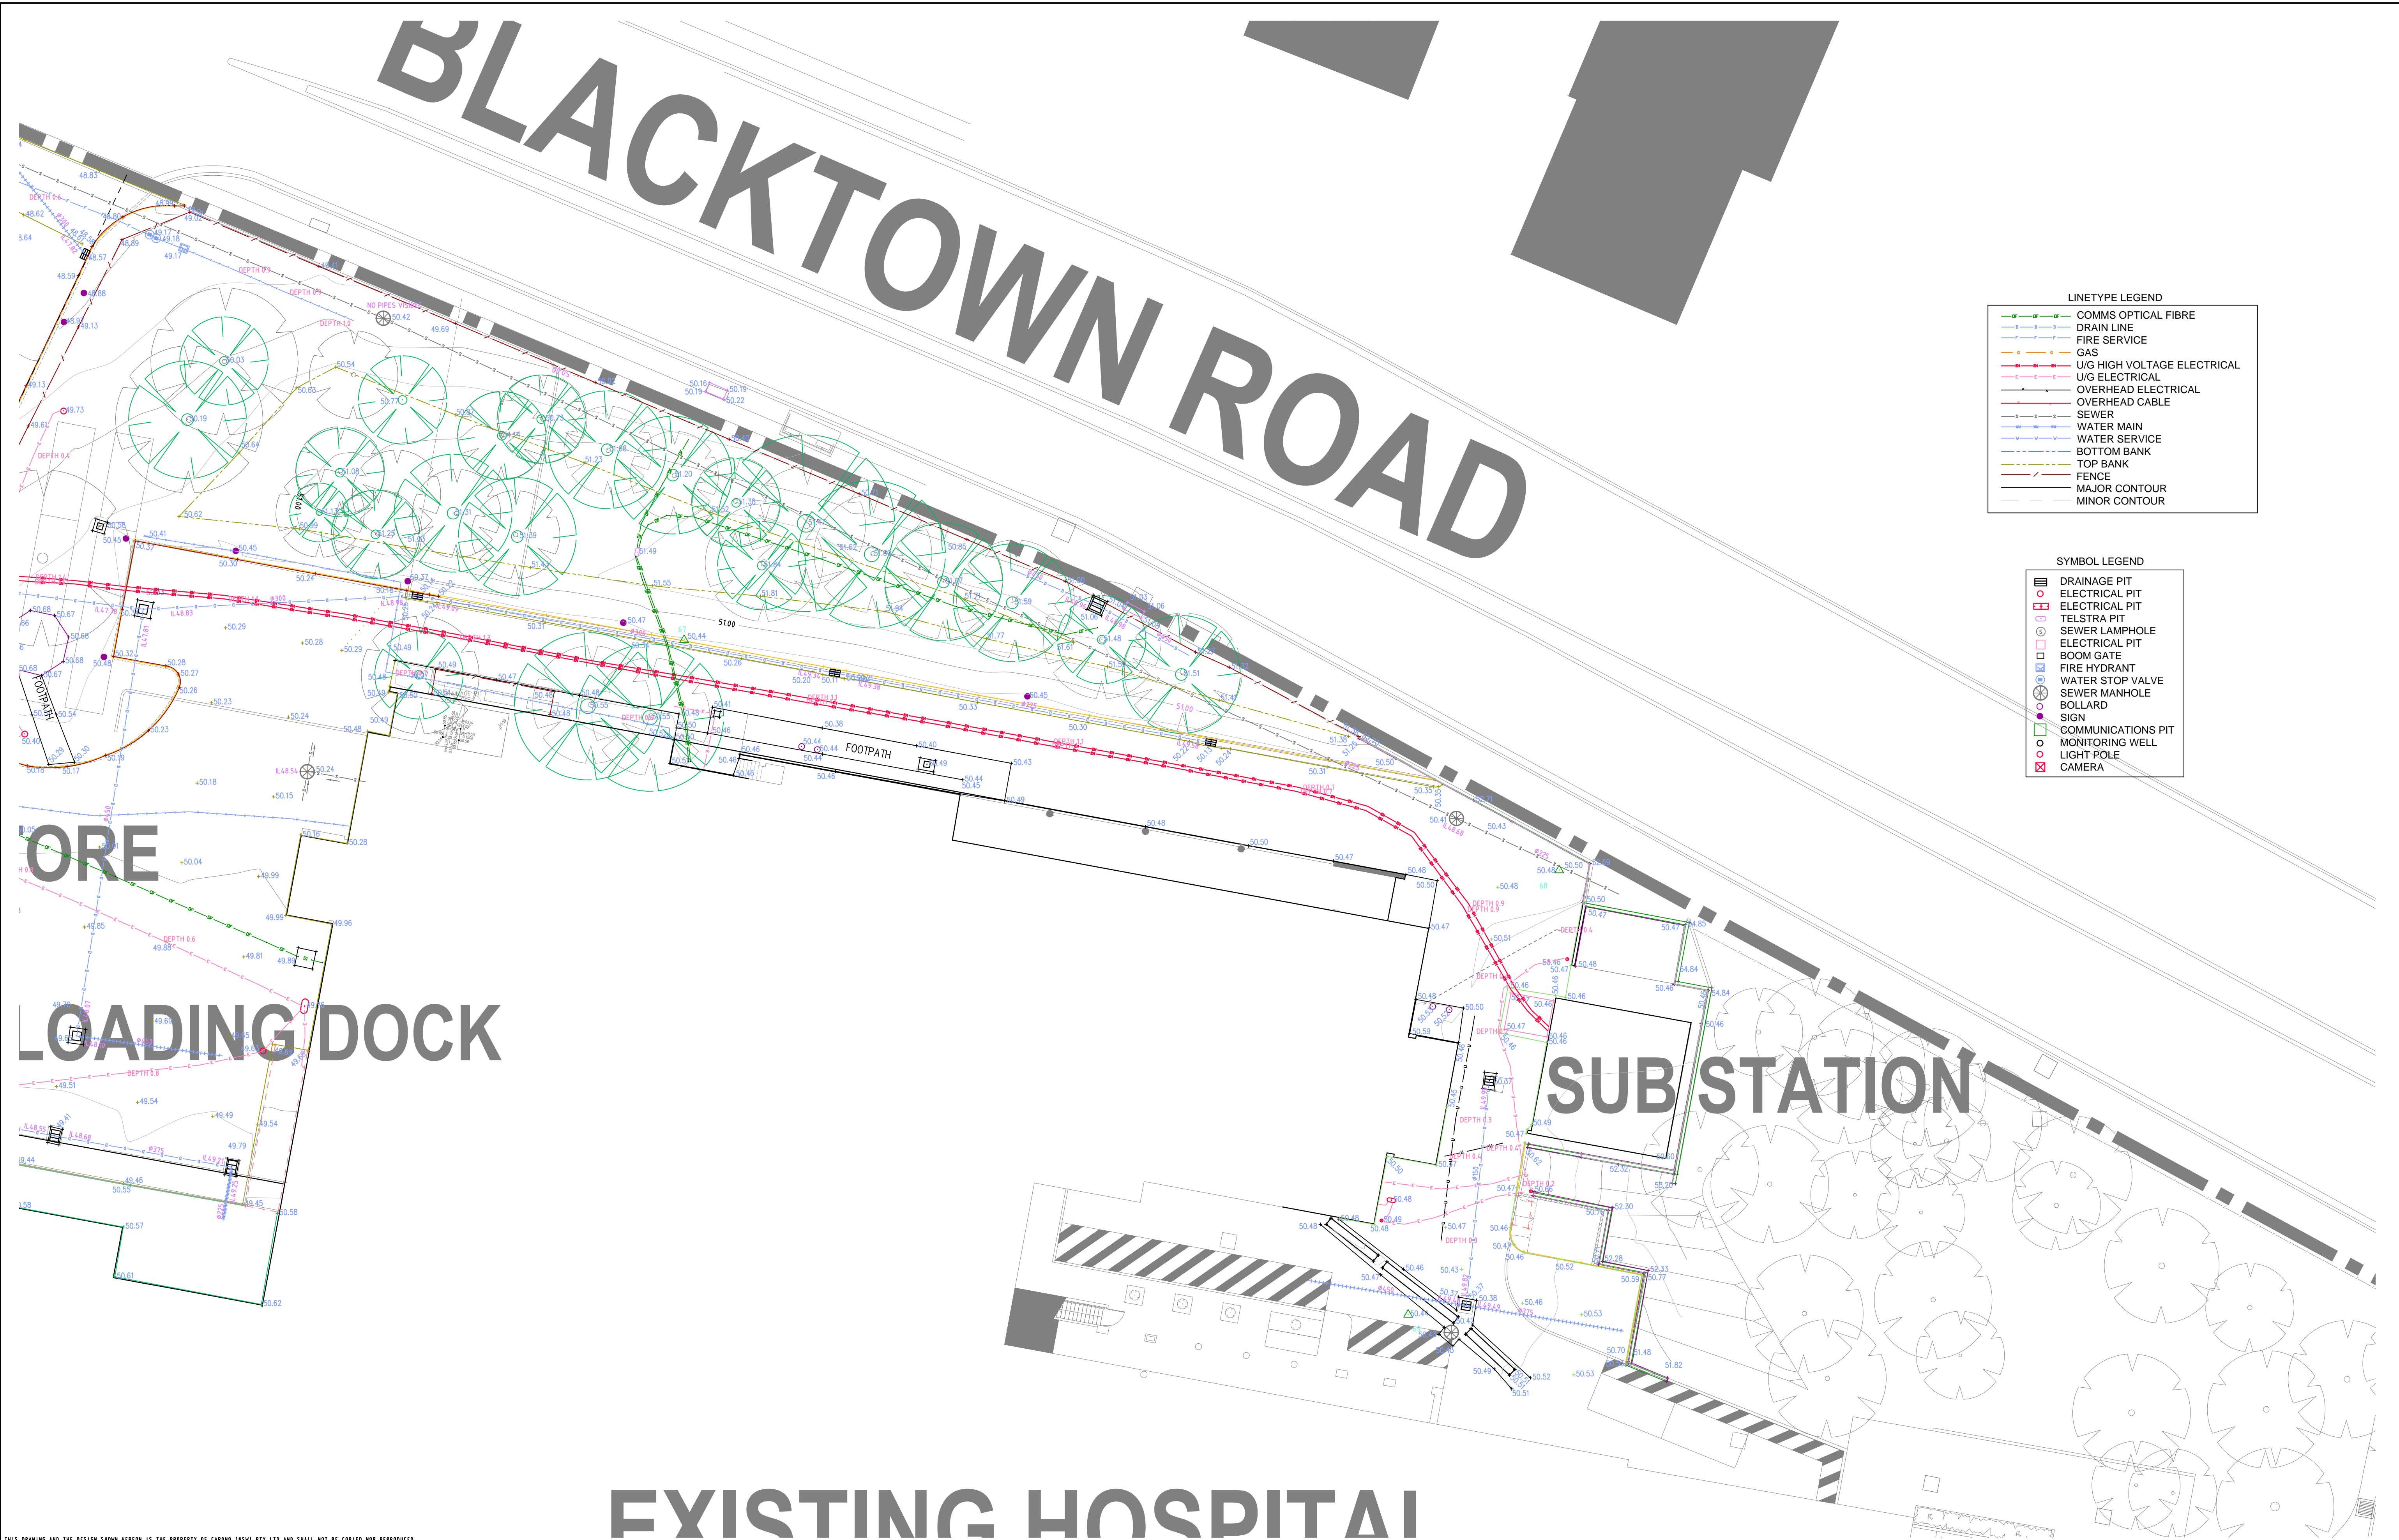

LINETYPE LEGEND	
	COMMS OPTICAL FIBRE
	DRAIN LINE
	FIRE SERVICE
	GAS
	U/G HIGH VOLTAGE ELECTRICAL
	OVERHEAD ELECTRICAL
	OVERHEAD CABLE
	SEWER
	WATER MAIN
	WATER SERVICE
	BOTTOM BANK
	TOP BANK
	FENCE
	MAJOR CONTOUR
	MINOR CONTOUR

SYMBOL LEGEND	
	DRAINAGE PIT
	ELECTRICAL PIT
	ELECTRICAL PIT
	TELSTRA PIT
	SEWER LAMPHOLE
	ELECTRICAL PIT
	BOOM GATE
	FIRE HYDRANT
	WATER STOP VALVE
	SEWER MANHOLE
	BOLLARD
	SIGN
	COMMUNICATIONS PIT
	MONITORING WELL
	LIGHT POLE
	CAMERA

THIS DRAWING AND THE DESIGN SHOWN HEREON IS THE PROPERTY OF CARDNO (NSW) PTY LTD AND SHALL NOT BE COPIED NOR REPRODUCED IN PART OR IN WHOLE IN ANY FORM WITHOUT THE WRITTEN PERMISSION OF CARDNO (NSW) PTY LTD, SYDNEY, AUSTRALIA, AND SHALL BE USED ONLY BY THE CLIENT OF CARDNO (NSW) PTY LTD FOR THE PROJECT FOR WHICH IT WAS PROVIDED.

Rev	DATE	ISSUE TO CLIENT	REVISIONS	J.T.	M.C.
A	18-01-2016	ISSUE TO CLIENT		Drn	Chk



HORIZONTAL ORIGIN	
COORD. SYSTEM	MARK ADOPTED: SSM 70349
MGA	COORDINATES: A 306 987 001 N 6 260 861 687
VERTICAL DATUM	
DATUM	BM ADOPTED: SSM 70349
AHD	RL: 47.197


DRAWN:	C.G.
CHECKED:	M.C.
DATUM:	A.H.D.
ORIGIN OF LEVELS:	SSM 70349 RL=47.197
CONTOUR INTERVAL:	0.5 metres
SCALE:	1:200



Cardno (NSW / ACT) Pty Ltd

ABN: 95 001 145 035
23-25 Frederick Street,
Rockdale NSW 2216 Australia
Phone (+61 2) 9496 7700
Fax (+61 2) 9439 5170
Email: sydney@cardno.com.au

BLACKTOWN HOSPITAL STAGE 2		SHEET 4 OF 10	
CONTOUR AND FEATURE SURVEY OVER LOT 1 IN DP 128344 AND LOT 3 IN DP 71010 AT BLACKTOWN ROAD, BLACKTOWN LGA BLACKTOWN		DATE: 18-01-2016 DRAWING No: 830116973507	Rev A

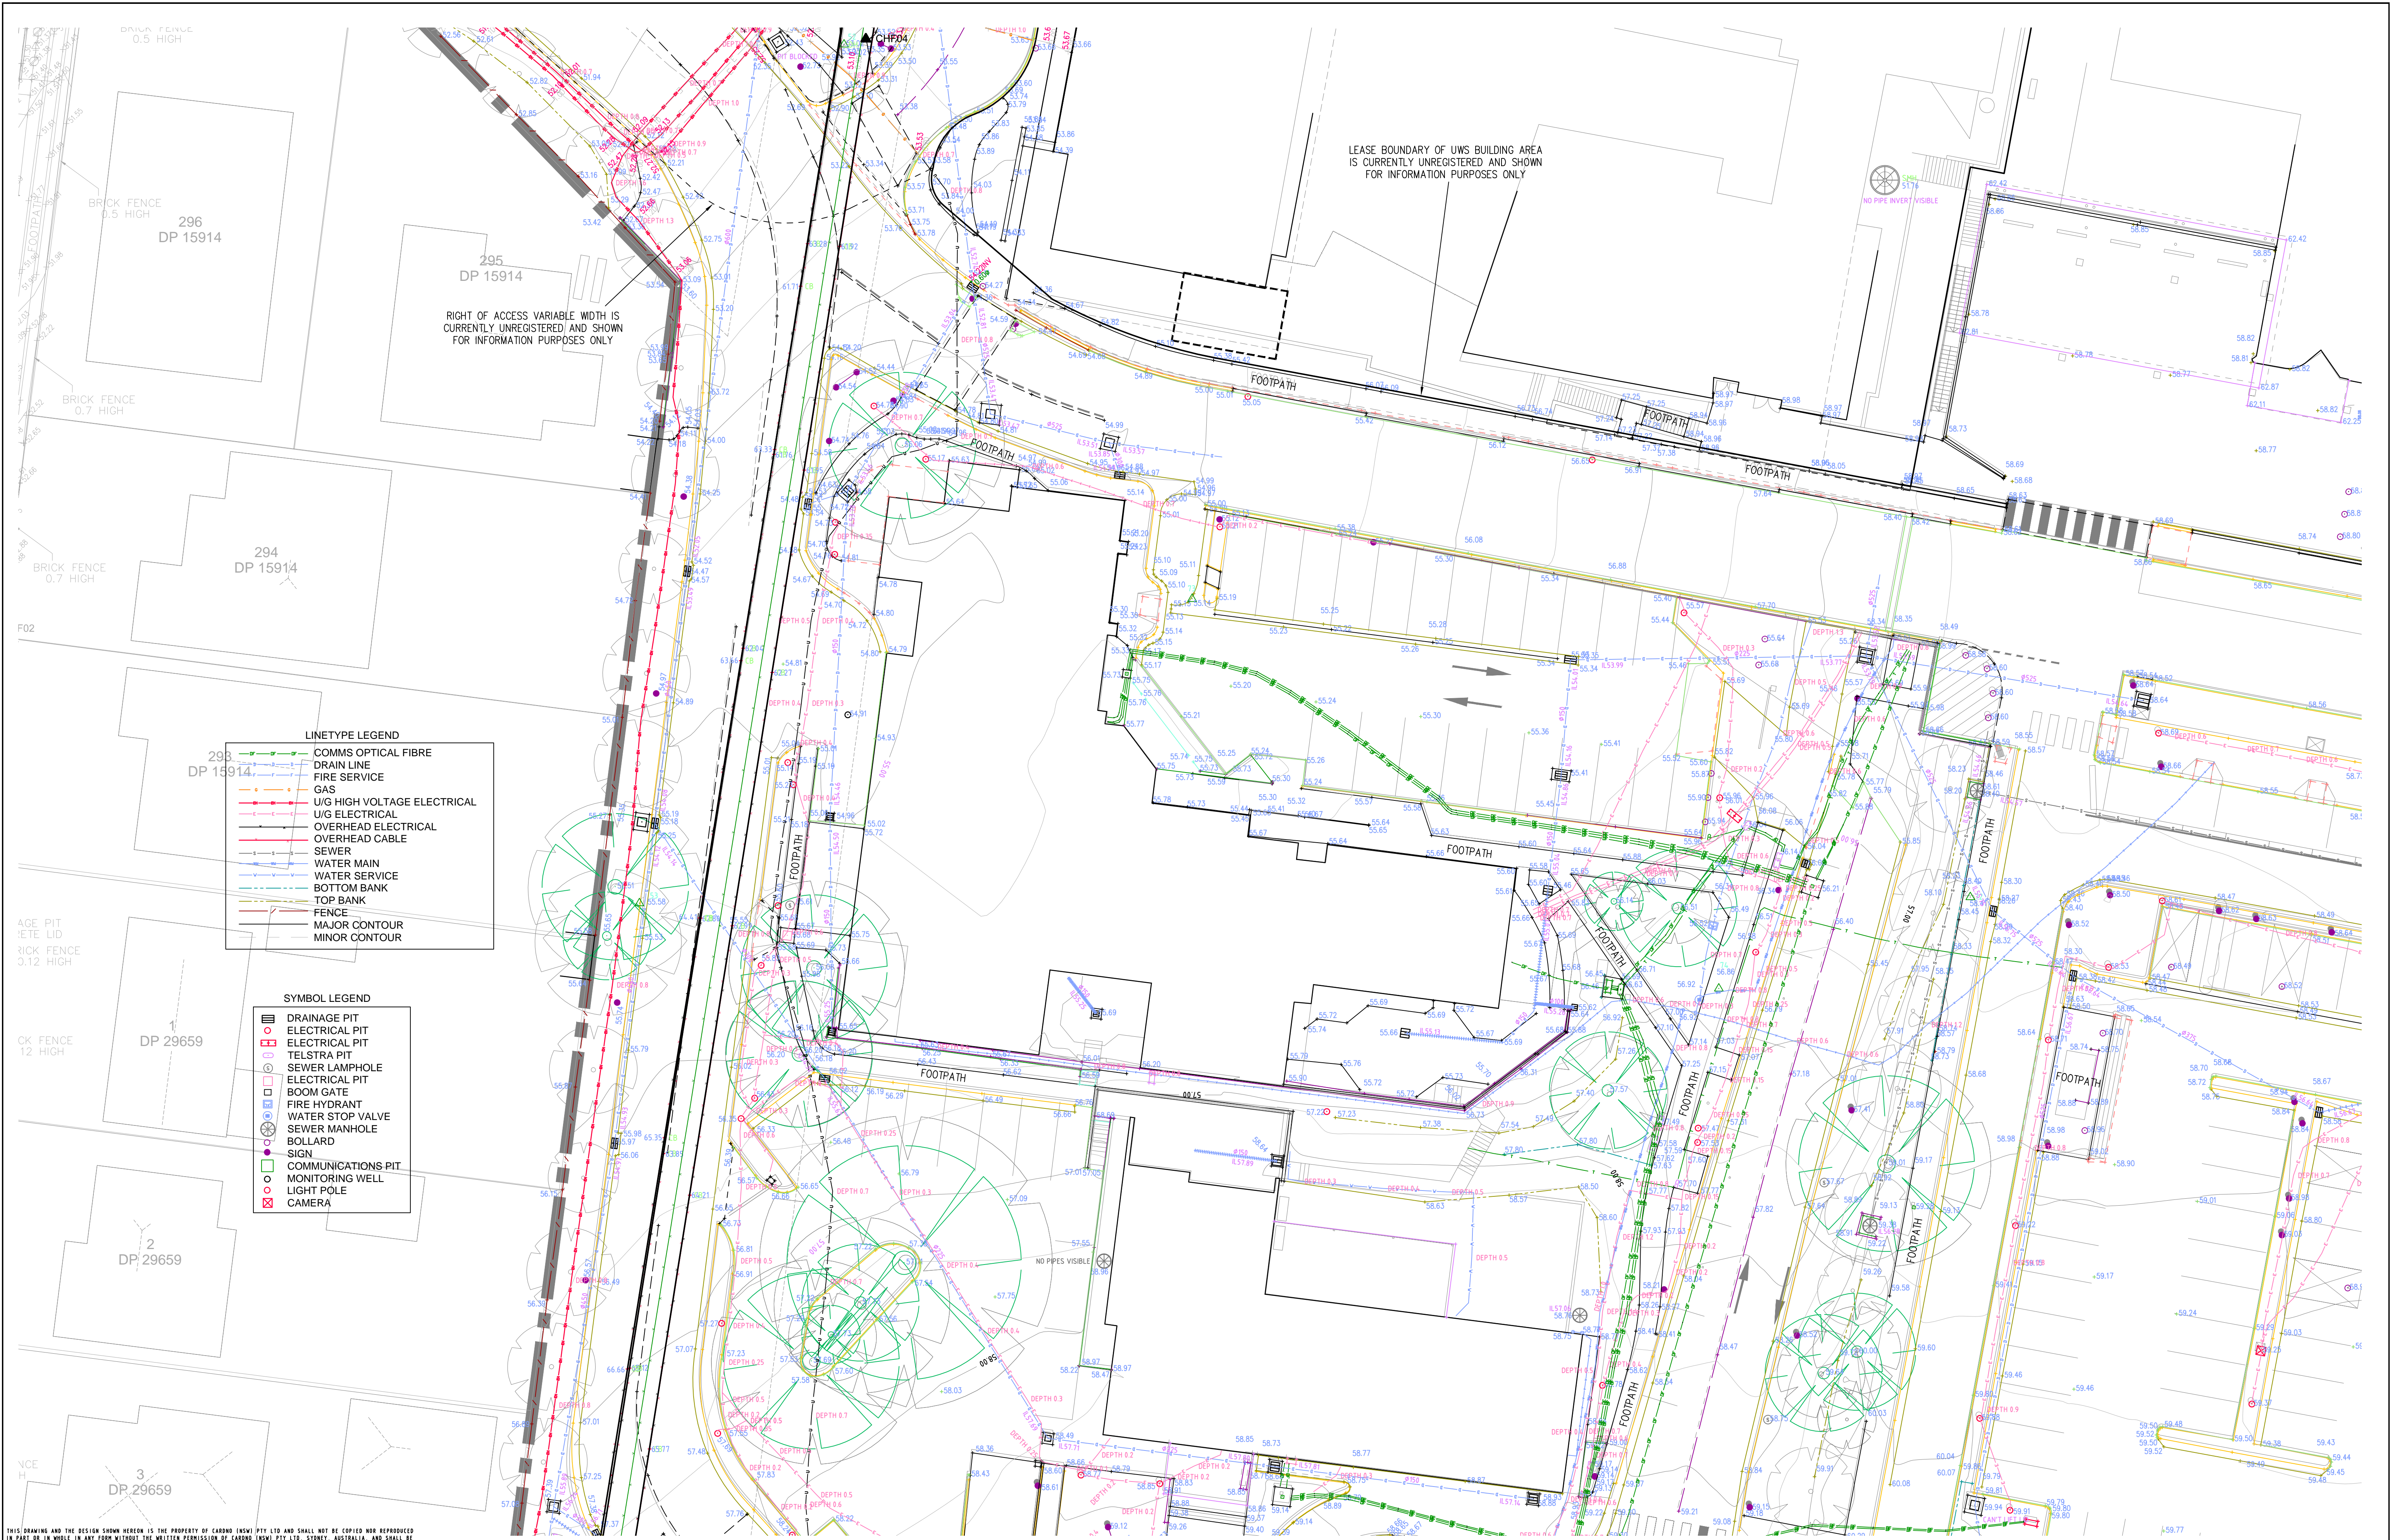

THIS DRAWING AND THE DESIGN SHOWN HEREON IS THE PROPERTY OF CARDNO (NSW) PTY LTD AND SHALL NOT BE COPIED NOR REPRODUCED IN PART OR IN WHOLE IN ANY FORM WITHOUT THE WRITTEN PERMISSION OF CARDNO (NSW) PTY LTD, SYDNEY, AUSTRALIA, AND SHALL BE USED ONLY BY THE CLIENT OF CARDNO (NSW) PTY LTD FOR THE PROJECT FOR WHICH IT WAS PROVIDED.

Rev	DATE	ISSUE TO CLIENT	REVISIONS	J.T.	M.C.
A	18-01-2016	ISSUE TO CLIENT		Drn	Chk



HORIZONTAL ORIGIN	
COORD. SYSTEM	MARK ADOPTED: SSM 70349
MGA	COORDINATES: 500 967 001 N 6 260 861 687
VERTICAL DATUM	
DATUM	BM ADOPTED: SSM 70349
AHD	RL: 47.197

DRAWN:	C.G.
CHECKED:	M.C.
DATUM:	A.H.D.
ORIGIN OF LEVELS:	SSM 70349 RL=47.197
CONTOUR INTERVAL:	0.5 metres
SCALE:	1:200



Cardno (NSW / ACT) Pty Ltd
ABN: 95 001 145 035
23-25 Frederick Street,
Rockdale NSW 2216 Australia
Phone (+61 2) 9496 7700
Fax (+61 2) 9439 5170
Email: sydney@cardno.com.au

BLACKTOWN HOSPITAL STAGE 2
CONTOUR AND FEATURE SURVEY
OVER LOT 1 IN DP 128344 AND LOT 3 IN DP 71010
AT BLACKTOWN ROAD, BLACKTOWN
LGA BLACKTOWN

DATE:	18-01-2016	Rev
DRAWING No:	830116973507	A

EXISTING HOSPITAL

HY

2



THIS DRAWING AND THE DESIGN SHOWN HEREON IS THE PROPERTY OF CARDNO (NSW) PTY LTD AND SHALL NOT BE COPIED NOR REPRODUCED IN PART OR IN WHOLE IN ANY FORM WITHOUT THE WRITTEN PERMISSION OF CARDNO (NSW) PTY LTD, SYDNEY, AUSTRALIA, AND SHALL BE USED ONLY BY THE CLIENT OF CARDNO (NSW) PTY LTD FOR THE PROJECT FOR WHICH IT WAS PROVIDED.

Rev	DATE	ISSUE TO CLIENT	REVISIONS	J.T.	M.C.
A	18-01-2016	ISSUE TO CLIENT		Drn	Chk



HORIZONTAL ORIGIN	
COORD. SYSTEM	MARK ADOPTED: SSM 70349
MGA	COORDINATES: A 306 987 001 N 6 260 861 687
VERTICAL DATUM	
DATUM	BM ADOPTED: SSM 70349
AHD	RL: 47.197

DRAWN:	C.G.
CHECKED:	M.C.
DATUM:	A.H.D.
ORIGIN OF LEVELS:	SSM 70349 RL=47.197
CONTOUR INTERVAL:	0.5 metres
SCALE:	1:200

A1




Cardno (NSW / ACT) Pty Ltd
ABN: 95 001 145 035
23-25 Frederick Street,
Rockdale NSW 2216 Australia
Phone (+61 2) 9496 7700
Fax (+61 2) 9439 5170
Email: sydney@cardno.com.au

BLACKTOWN HOSPITAL STAGE 2
CONTOUR AND FEATURE SURVEY
OVER LOT 1 IN DP 128344 AND LOT 3 IN DP 71010
AT BLACKTOWN ROAD, BLACKTOWN
LGA BLACKTOWN

DATE:	18-01-2016	Rev
DRAWING No:	830116973507	A

SHEET 6 OF 10

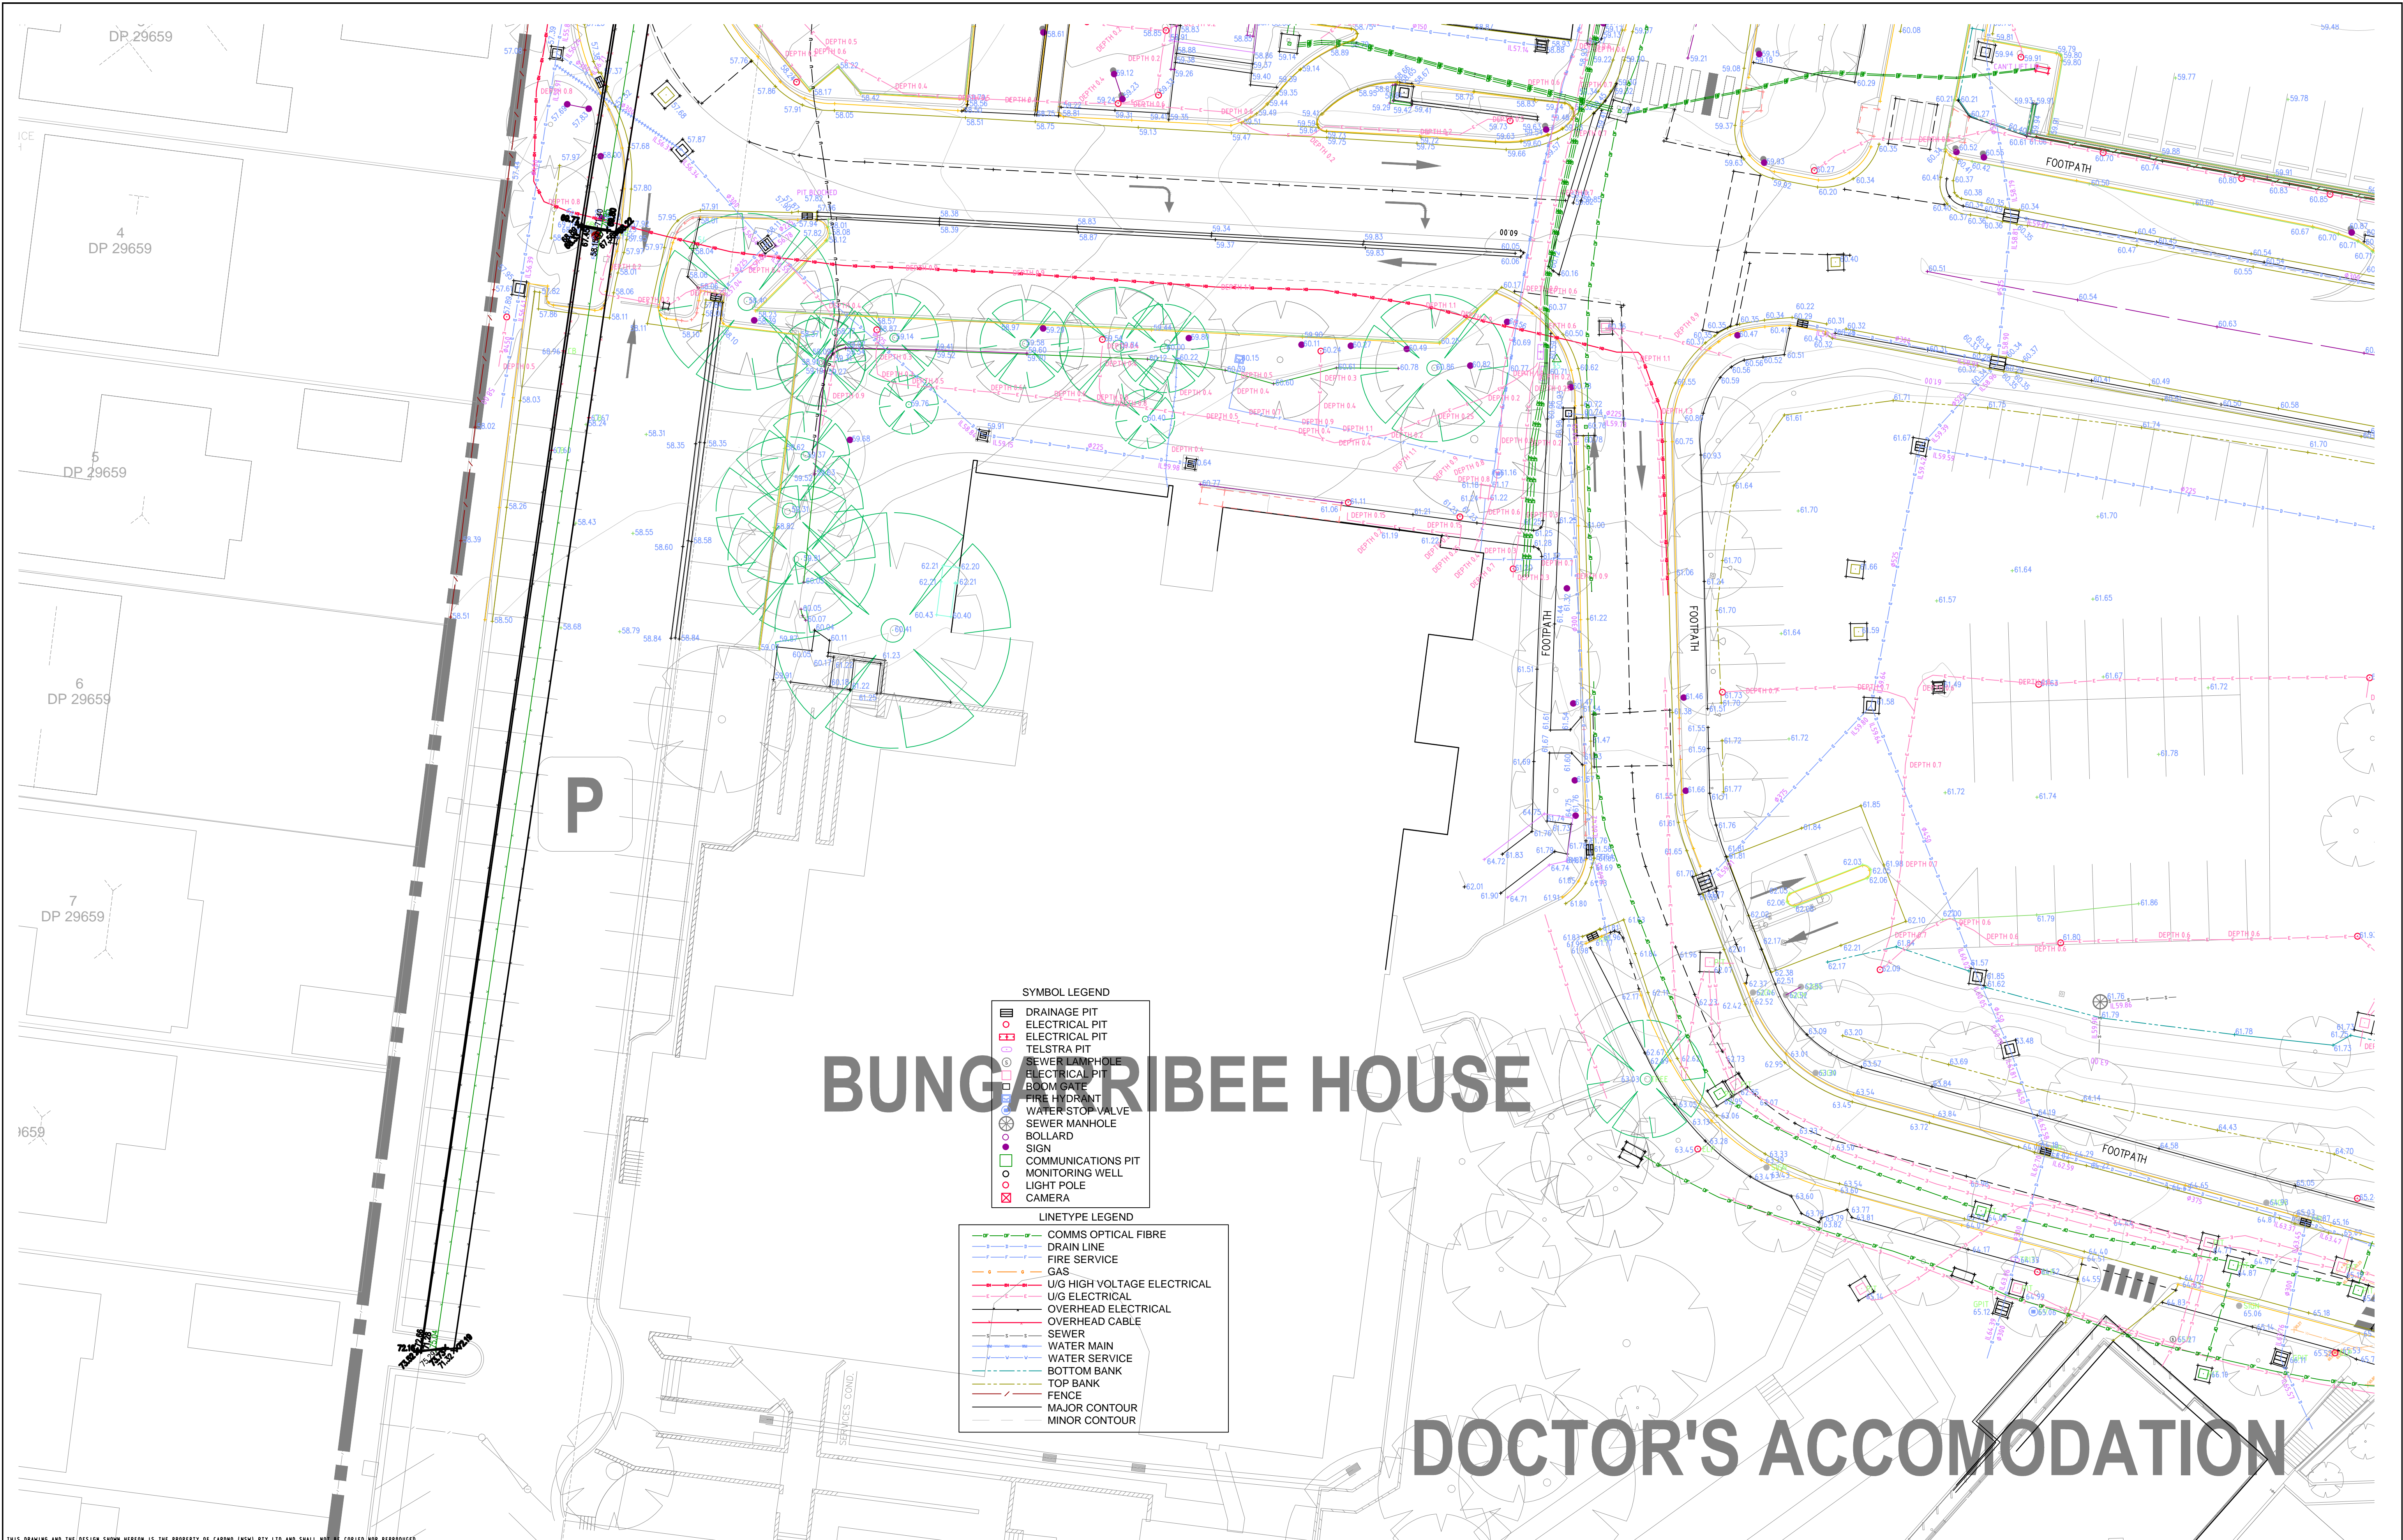


THIS DRAWING AND THE DESIGN SHOWN HEREON IS THE PROPERTY OF CARDNO (NSW) PTY LTD AND SHALL NOT BE COPIED NOR REPRODUCED IN PART OR IN WHOLE IN ANY FORM WITHOUT THE WRITTEN PERMISSION OF CARDNO (NSW) PTY LTD, SYDNEY, AUSTRALIA, AND SHALL BE USED ONLY BY THE CLIENT OF CARDNO (NSW) PTY LTD FOR THE PROJECT FOR WHICH IT WAS PROVIDED.

Rev	DATE	ISSUE TO CLIENT	REVISIONS	J.T.	M.C.
A	18-01-2016	ISSUE TO CLIENT		Drn	Chk



HORIZONTAL ORIGIN	
COORD. SYSTEM	MARK ADOPTED: SSM 70349
MGA	COORDINATES: A 506 987 001 N 6 260 861 687
VERTICAL DATUM	
DATUM	BM ADOPTED: SSM 70349
AHD	RL: 47.197


DRAWN:	C.G.
CHECKED:	M.C.
DATUM:	A.H.D.
ORIGIN OF LEVELS:	SSM 70349 RL=47.197
CONTOUR INTERVAL:	0.5 metres
SCALE:	1:200

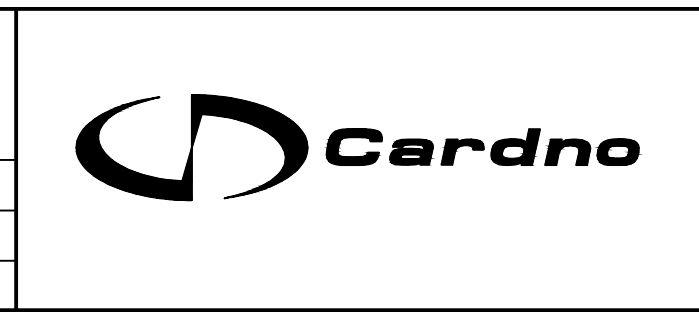

Cardno (NSW / ACT) Pty Ltd
ABN: 95 001 145 035
23-25 Frederick Street,
Rockdale NSW 2216 Australia
Phone (+61 2) 9496 7700
Fax (+61 2) 9439 5170
Email: sydney@cardno.com.au

BLACKTOWN HOSPITAL STAGE 2
CONTOUR AND FEATURE SURVEY
OVER LOT 1 IN DP 128344 AND LOT 3 IN DP 71010
AT BLACKTOWN ROAD, BLACKTOWN
LGA BLACKTOWN

DATE:	18-01-2016	Rev	
DRAWING No:	830116973507		A

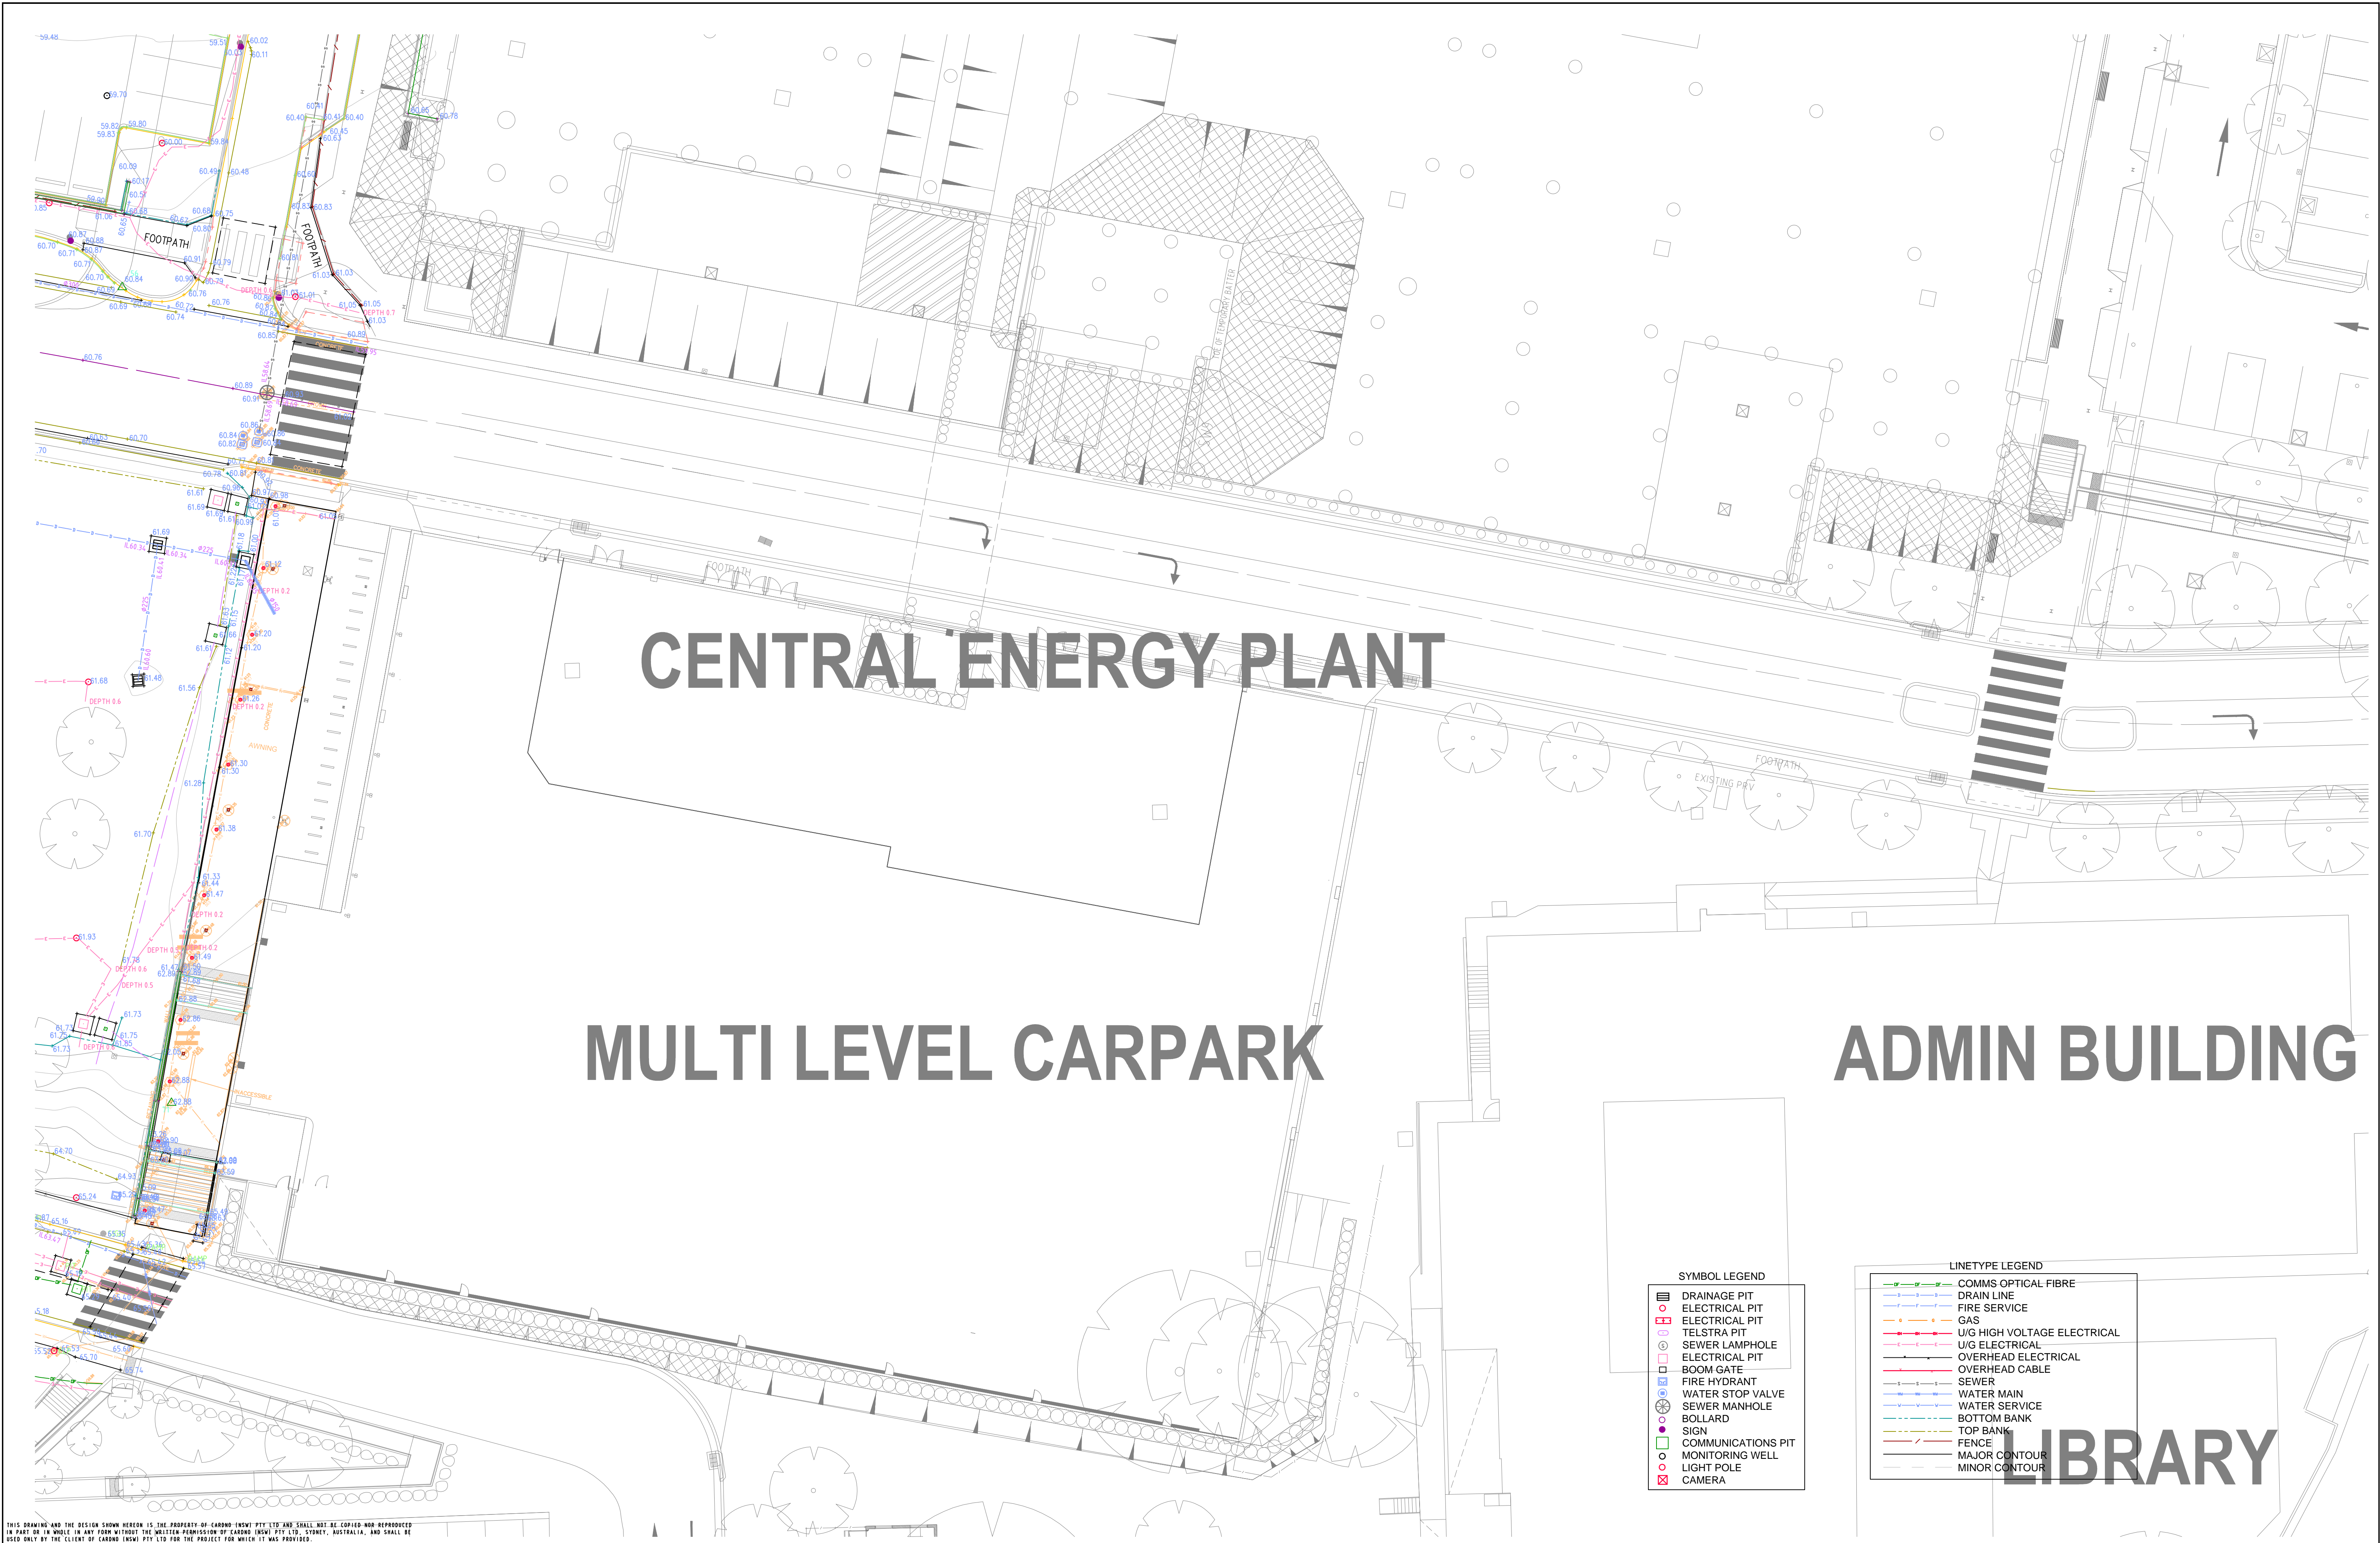

THIS DRAWING AND THE DESIGN SHOWN HEREON IS THE PROPERTY OF CARDNO (NSW) PTY LTD AND SHALL NOT BE COPIED NOR REPRODUCED IN PART OR IN WHOLE IN ANY FORM WITHOUT THE WRITTEN PERMISSION OF CARDNO (NSW) PTY LTD, SYDNEY, AUSTRALIA, AND SHALL BE USED ONLY BY THE CLIENT OF CARDNO (NSW) PTY LTD FOR THE PROJECT FOR WHICH IT WAS PROVIDED.

Rev	DATE	ISSUE TO CLIENT	REVISIONS	J.T.	M.C.
				Drn	Chk
A	18-01-2016	ISSUE TO CLIENT			



HORIZONTAL ORIGIN	
COORD. SYSTEM	MARK ADOPTED: SSM 70349
MGA	COORDINATES: A 306 987 001 N 6 260 861 687
VERTICAL DATUM	
DATUM	BM ADOPTED: SSM 70349
AHD	RL: 47.197

DRAWN:	C.G.
CHECKED:	M.C.
DATUM:	A.H.D.
ORIGIN OF LEVELS:	SSM 70349 RL=47.197
CONTOUR INTERVAL:	0.5 metres
SCALE:	1:200

A1



Cardno (NSW / ACT) Pty Ltd

ABN: 95 001 145 035
23-25 Frederick Street,
Rockdale NSW 2216 Australia
Phone (+61 2) 9496 7700
Fax (+61 2) 9439 5170
Email: sydney@cardno.com.au


BLACKTOWN HOSPITAL STAGE 2

CONTOUR AND FEATURE SURVEY
OVER LOT 1 IN DP 128344 AND LOT 3 IN DP 71010
AT BLACKTOWN ROAD, BLACKTOWN
LGA BLACKTOWN

DATE: 18-01-2016
DRAWING No: 830116973507

SHEET 8 OF 10

A

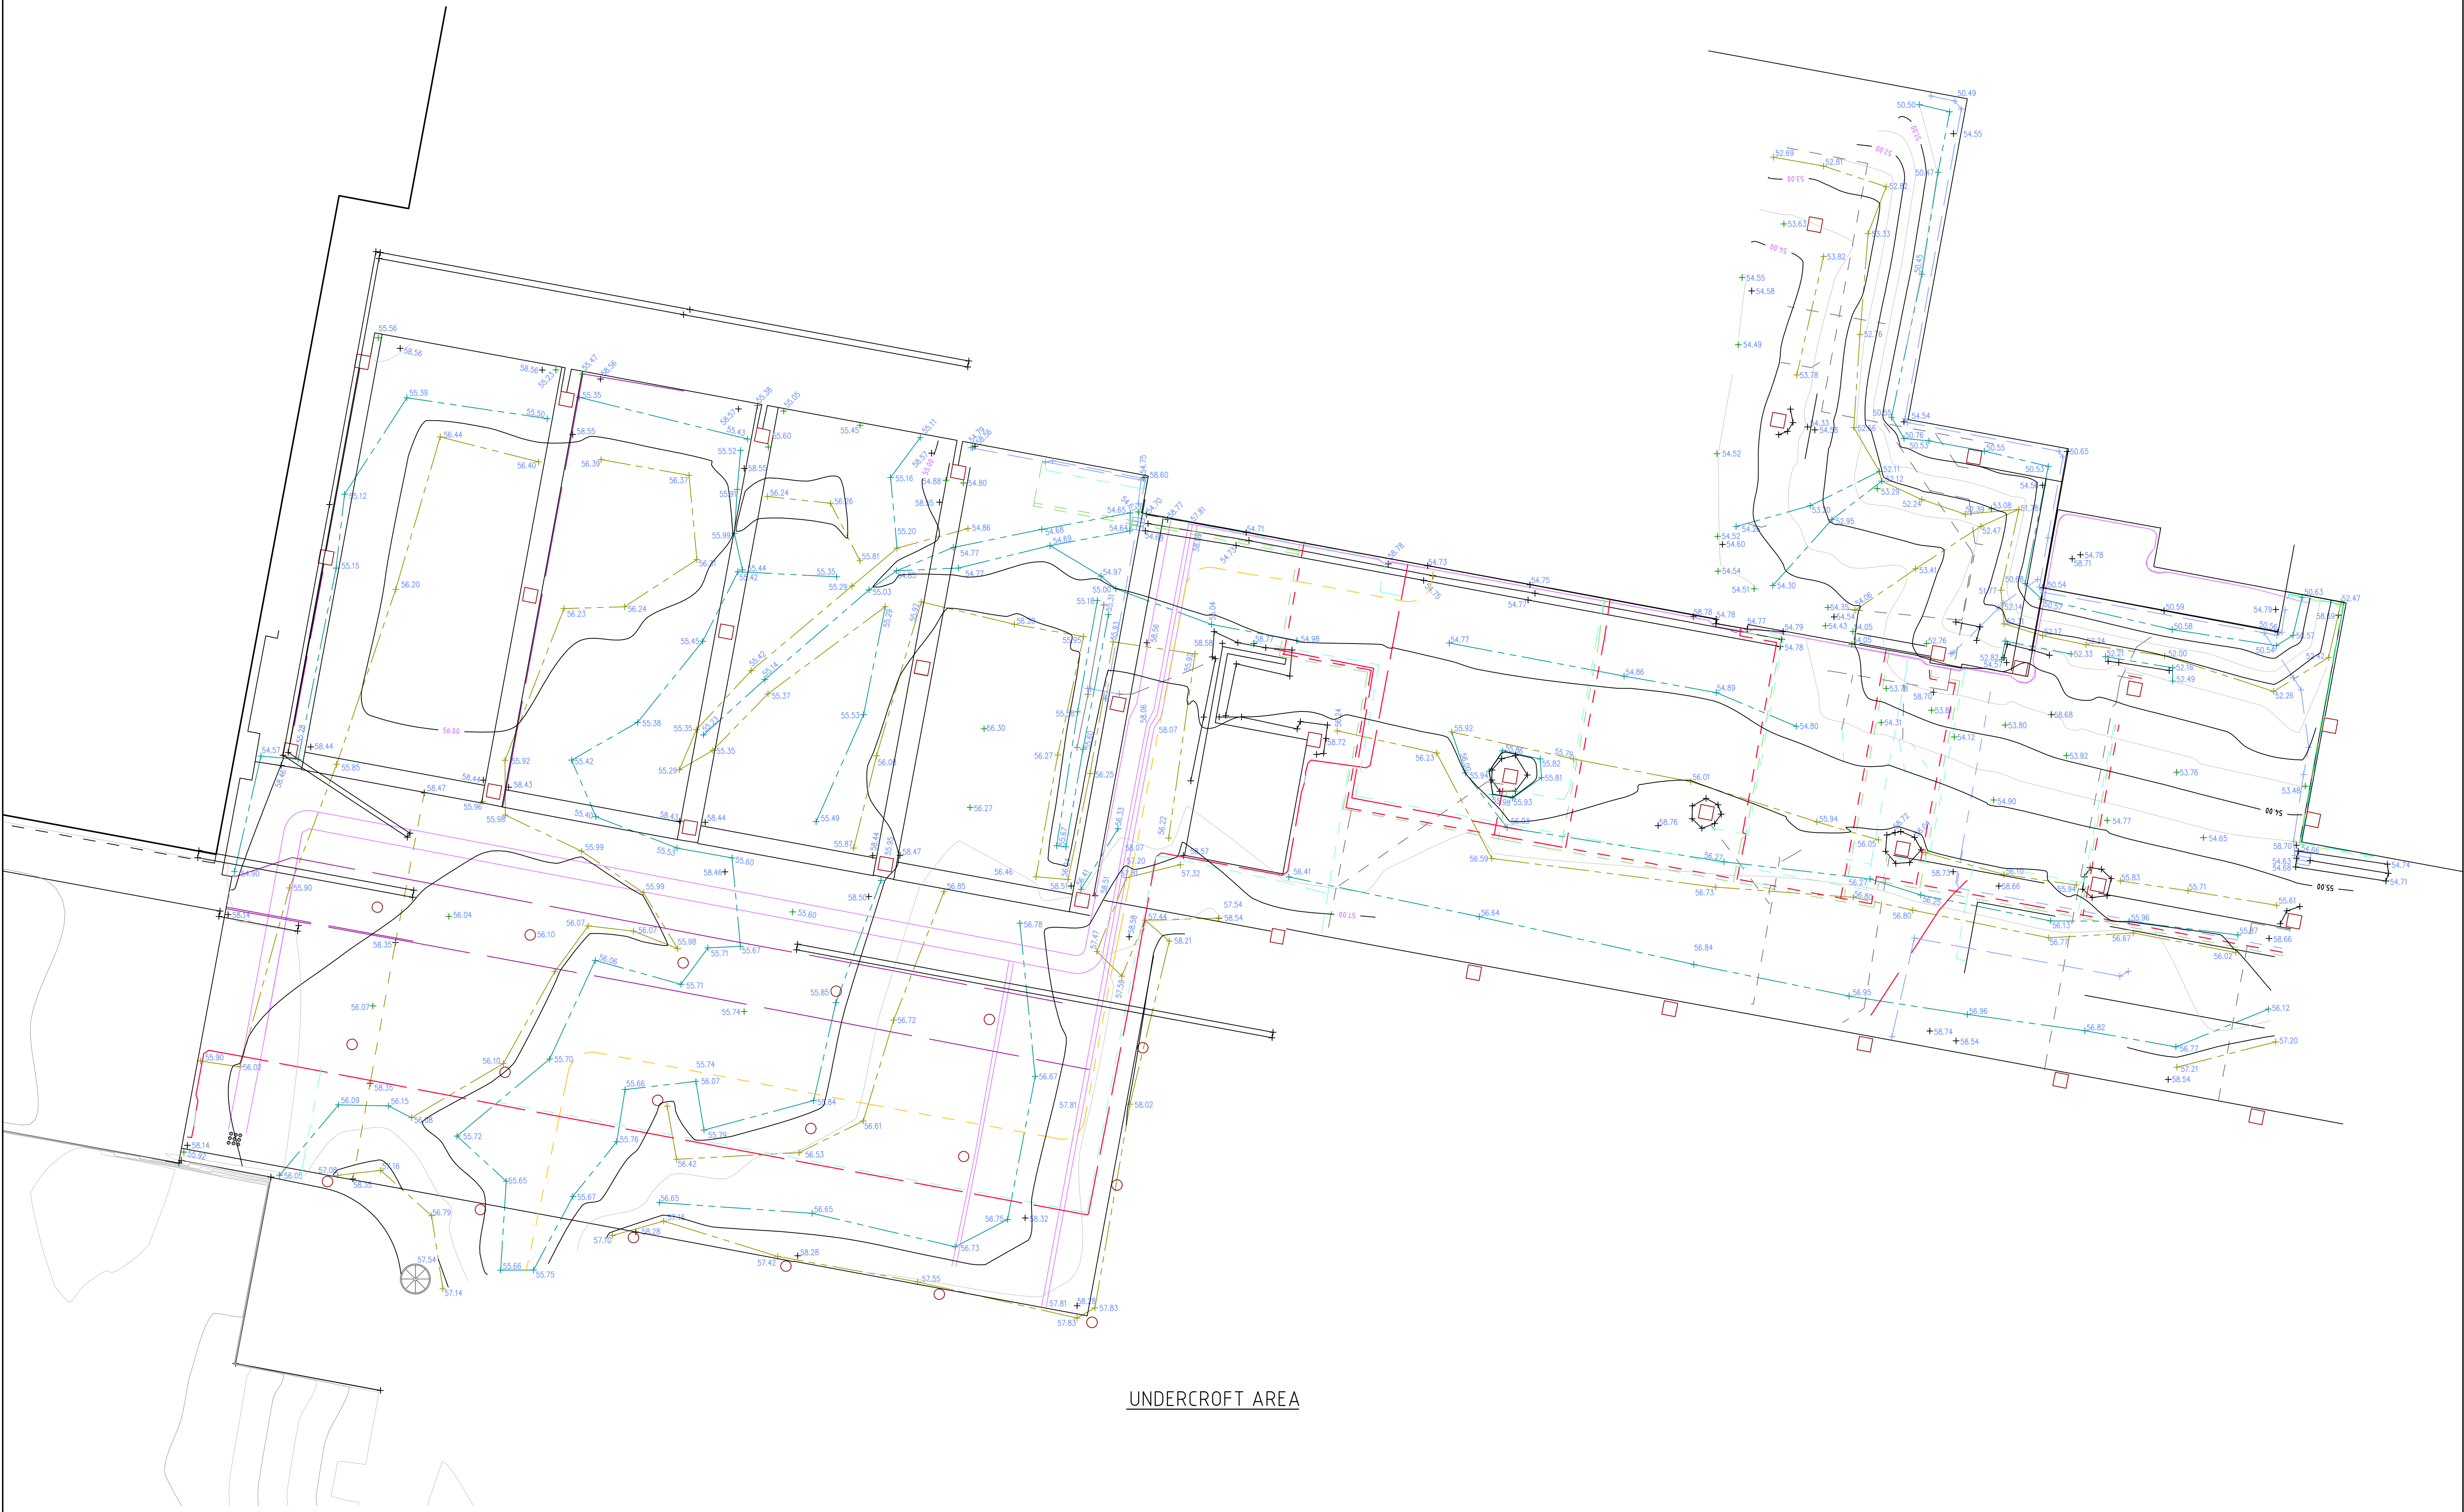

UNDERCROFT AREA

THIS DRAWING AND THE DESIGN SHOWN HEREON IS THE PROPERTY OF CARDNO (NSW) PTY LTD AND SHALL NOT BE COPIED NOR REPRODUCED IN PART OR IN WHOLE IN ANY FORM WITHOUT THE WRITTEN PERMISSION OF CARDNO (NSW) PTY LTD, SYDNEY, AUSTRALIA, AND SHALL BE USED ONLY BY THE CLIENT OF CARDNO (NSW) PTY LTD FOR THE PROJECT FOR WHICH IT WAS PROVIDED.

Rev	DATE	ISSUE TO CLIENT	REVISIONS	J.T.	M.C.
A	18-01-2016	ISSUE TO CLIENT		Drn	Chk



HORIZONTAL ORIGIN	
COORD SYSTEM	MARK ADOPTED: SSM 70349
MGA	COORDINATES: A 306 867 001 N 6 260 861 687
VERTICAL DATUM	
DATUM	BM ADOPTED: SSM 70349
AHD	RL: 47.197

DRAWN:	C.G.
CHECKED:	M.C.
DATUM:	A.H.D.
ORIGIN OF LEVELS:	SSM 70349 RL=47.197
CONTOUR INTERVAL:	0.5 metres
SCALE:	1:200

A1



Cardno (NSW / ACT) Pty Ltd
ABN: 95 001 145 035
23-25 Frederick Street,
Rockdale NSW 2216 Australia
Phone (+61 2) 9496 7700
Fax (+61 2) 9439 5170
Email: sydney@cardno.com.au

BLACKTOWN HOSPITAL STAGE 2
CONTOUR AND FEATURE SURVEY
OVER LOT 1 IN DP 128344 AND LOT 3 IN DP 71010
AT BLACKTOWN ROAD, BLACKTOWN
LGA BLACKTOWN

DATE:	18-01-2016	Rev
DRAWING No:	830116973507	A

SHEET 9 OF 10

NG

SUB-ACUTE MENTAL HEALTH

PUMP HOUSE

P

SYMBOL LEGEND	
	DRAINAGE PIT
	ELECTRICAL PIT
	TELSTRA PIT
	SEWER LAMP HOLE
	ELECTRICAL PIT
	BOOM GATE
	FIRE HYDRANT
	WATER STOP VALVE
	SEWER MANHOLE
	BOLLARD
	SIGN
	COMMUNICATIONS PIT
	MONITORING WELL
	LIGHT POLE
	CAMERA

LINETYPE LEGEND	
	COMMS OPTICAL FIBRE
	DRAIN LINE
	FIRE SERVICE
	GAS
	U/G HIGH VOLTAGE ELECTRICAL
	U/G ELECTRICAL
	OVERHEAD ELECTRICAL
	OVERHEAD CABLE
	SEWER
	WATER MAIN
	WATER SERVICE
	BOTTOM BANK
	TOP BANK
	FENCE
	MAJOR CONTOUR
	MINOR CONTOUR

THIS DRAWING AND THE DESIGN SHOWN HEREON IS THE PROPERTY OF CARDNO (NSW) PTY LTD AND SHALL NOT BE COPIED NOR REPRODUCED IN PART OR IN WHOLE IN ANY FORM WITHOUT THE WRITTEN PERMISSION OF CARDNO (NSW) PTY LTD, SYDNEY, AUSTRALIA, AND SHALL BE USED ONLY BY THE CLIENT OF CARDNO (NSW) PTY LTD FOR THE PROJECT FOR WHICH IT WAS PROVIDED.

Rev	DATE	ISSUE TO CLIENT	REVISIONS	J.T.	M.C.
A	18-01-2016	ISSUE TO CLIENT		Drn	Chk



HORIZONTAL ORIGIN	
COORD. SYSTEM	MARK ADOPTED: SSM 70349
MGA	COORDINATES: A 306 987 001 N 6 260 861 687
DATUM	VERTICAL DATUM
AHD	BM ADOPTED: SSM 70349 RL: 47.197

DRAWN:	C.G.
CHECKED:	M.C.
DATUM:	A.H.D.
ORIGIN OF LEVELS:	SSM 70349 RL=47.197
CONTOUR INTERVAL:	0.5 metres
SCALE:	1:200

A1



Cardno (NSW / ACT) Pty Ltd

ABN: 95 001 145 035
23-25 Frederick Street,
Rockdale NSW 2216 Australia
Phone (+61 2) 9496 7700
Fax (+61 2) 9439 5170
Email: sydney@cardno.com.au

BLACKTOWN HOSPITAL STAGE 2

CONTOUR AND FEATURE SURVEY
OVER LOT 1 IN DP 128344 AND LOT 3 IN DP 71010
AT BLACKTOWN ROAD, BLACKTOWN
LGA BLACKTOWN

DATE: 18-01-2016
DRAWING No:

830116973507

SHEET 10 OF 10

Rev

A