


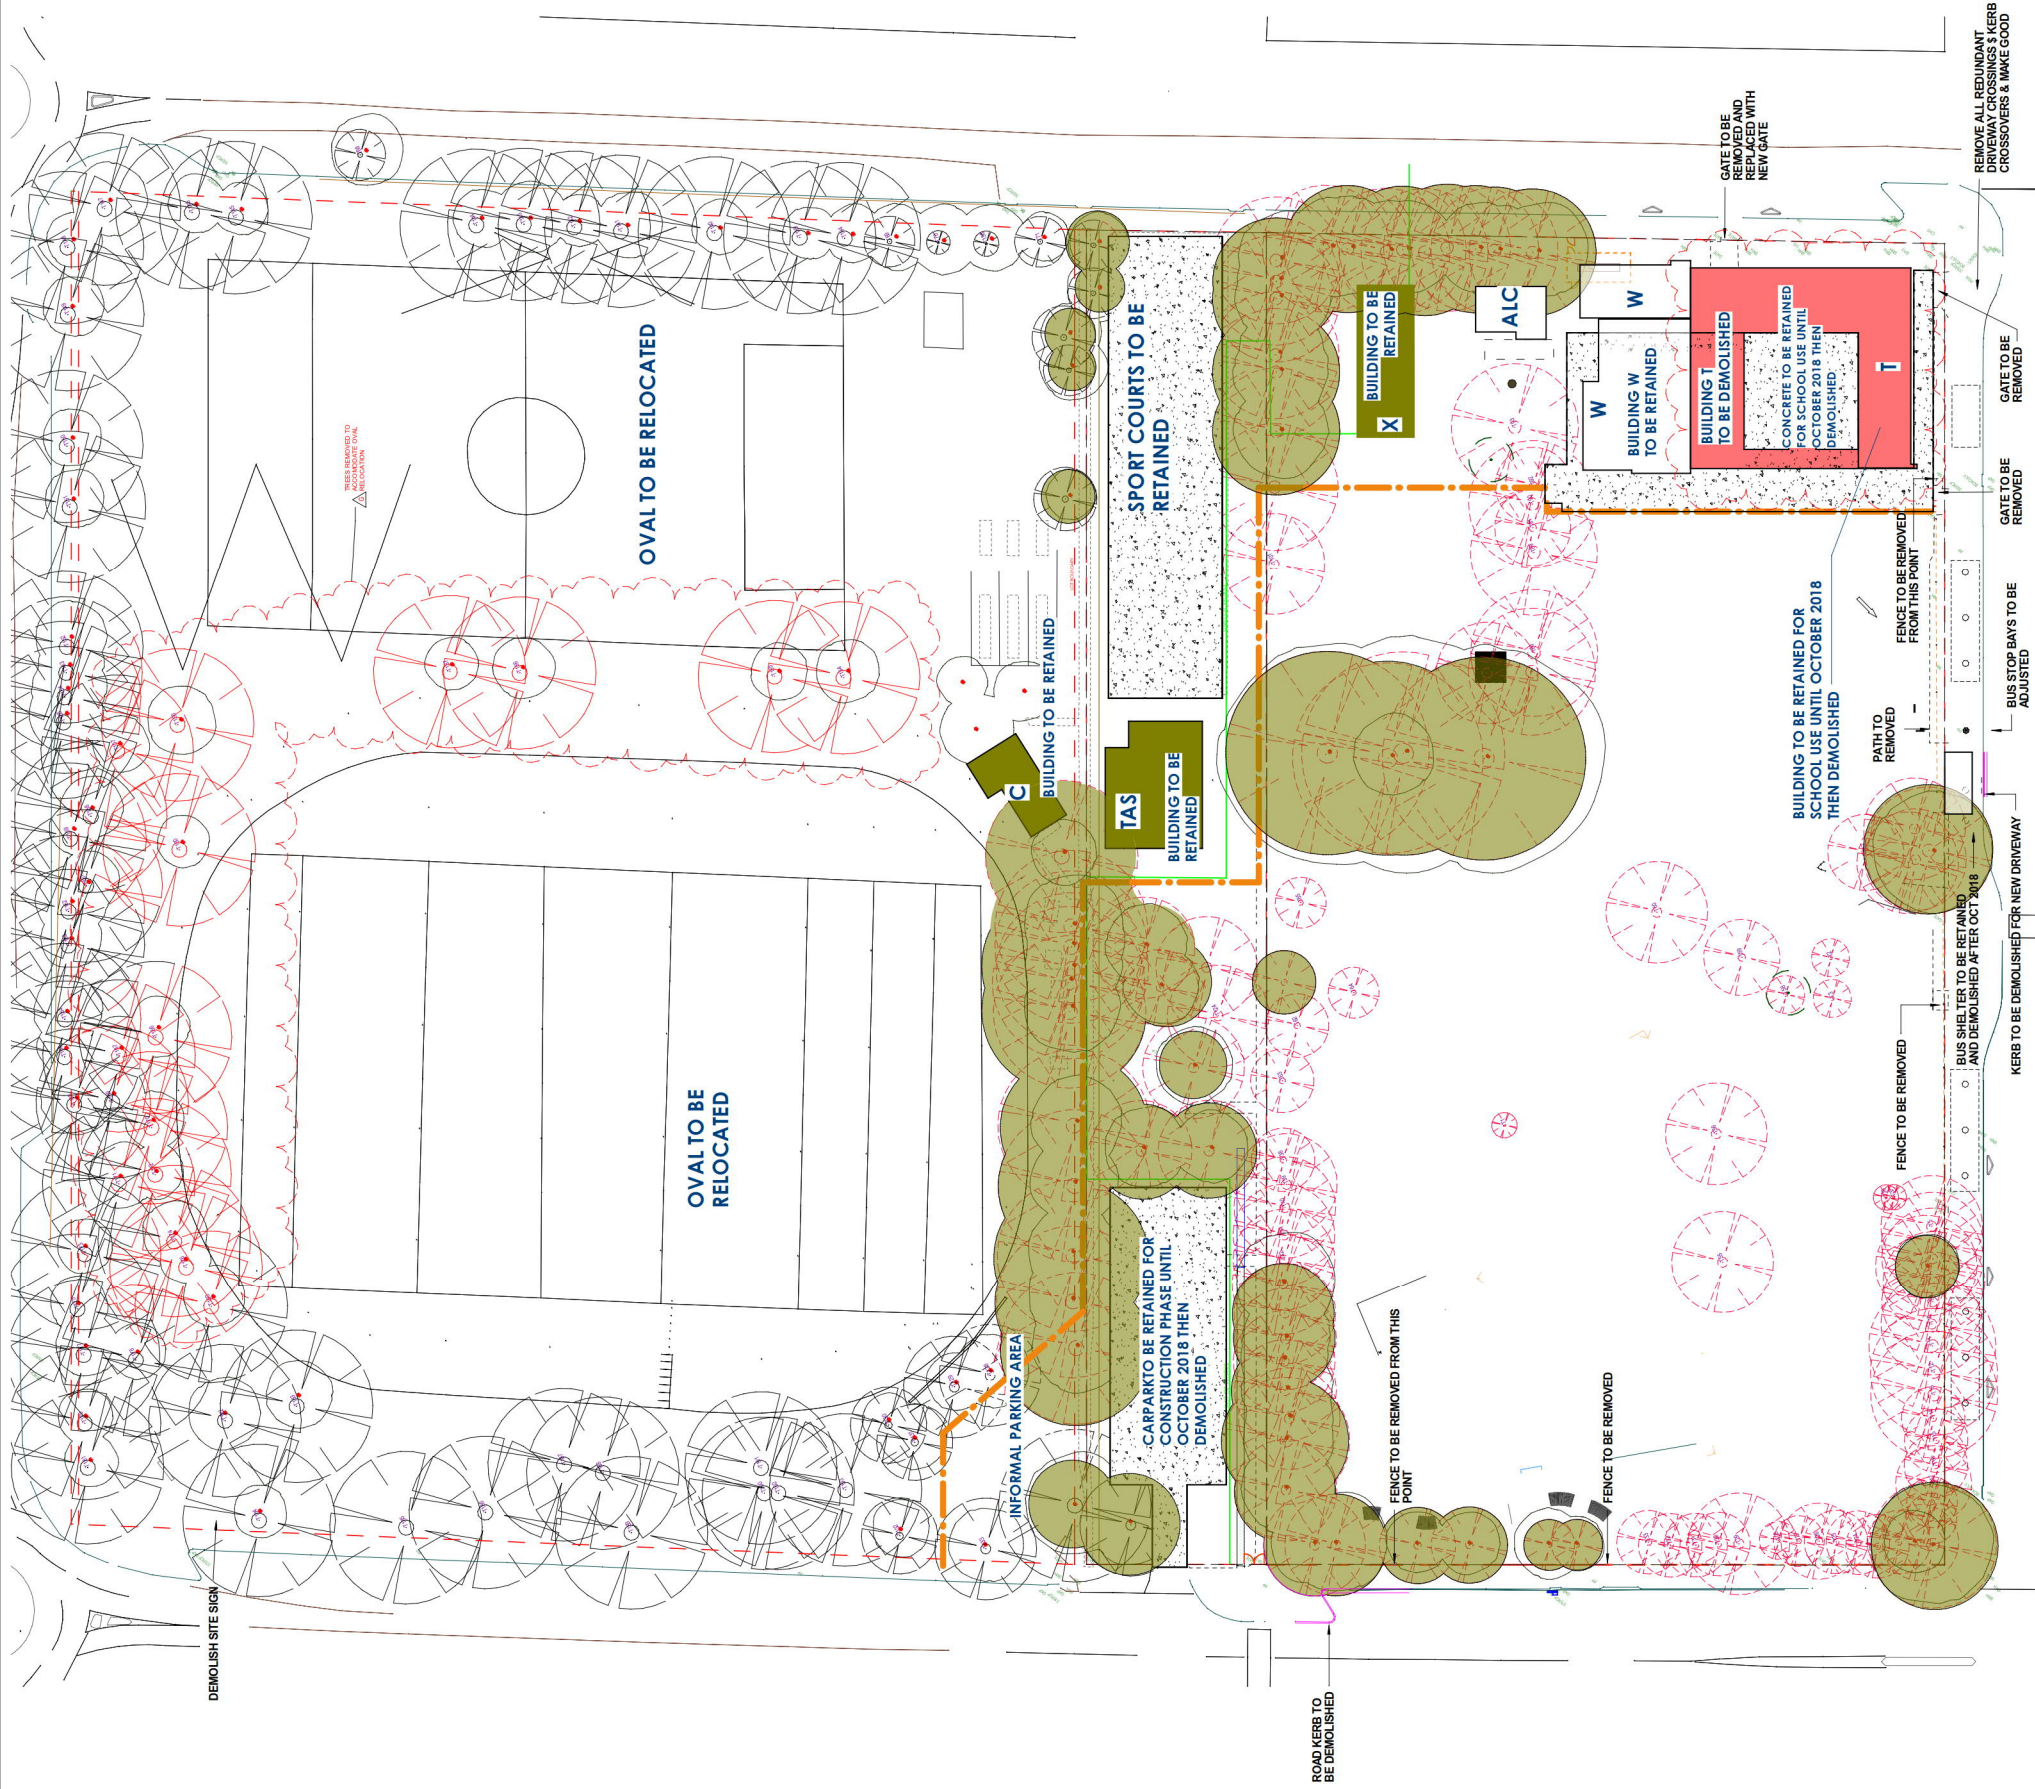

LEGEND:

- RETAINED
- DEMOLISHED AFTER OCTOBER 2018
- ALC: TO BE REFURBISHED AFTER OCTOBER 2018
- HARDSTAND AREA DEMOLISHED AFTER OCTOBER 2018
- CONSTRUCTION FENCE
- TREE RETAINED & PROTECTED (IN CONSTRUCTION ZONE)
- TREE RETAINED (OUTSIDE CONSTRUCTION ZONE)
- TREE DEMOLISHED
- TREE RELOCATED
- TO BE REMOVED

DEMOLITION / CONSTRUCTION SITE NOTES:

1. Builder to provide 1800mm high security mesh fencing (concrete kerbs where possible) to perimeter of construction site for duration of construction contract.
2. Assess all structures for hazardous materials including asbestos. All hazardous materials to be removed and disposed of in accordance with workcover and statutory regulations.
3. Remove nominated existing structures from the building site.
4. After removal of trees/ structures etc any voids are to be filled with compacted material.
5. Contractor to coordinate with authorities prior to any changes to the existing on site services.
6. Remove all redundant service items from the building construction site and all unnecessary items from parking site. Seek approval from authorities prior to relocation or removal of service.
7. Remove all existing kerbs of existing parking and road which do not match with the new design

