


KEY PLAN

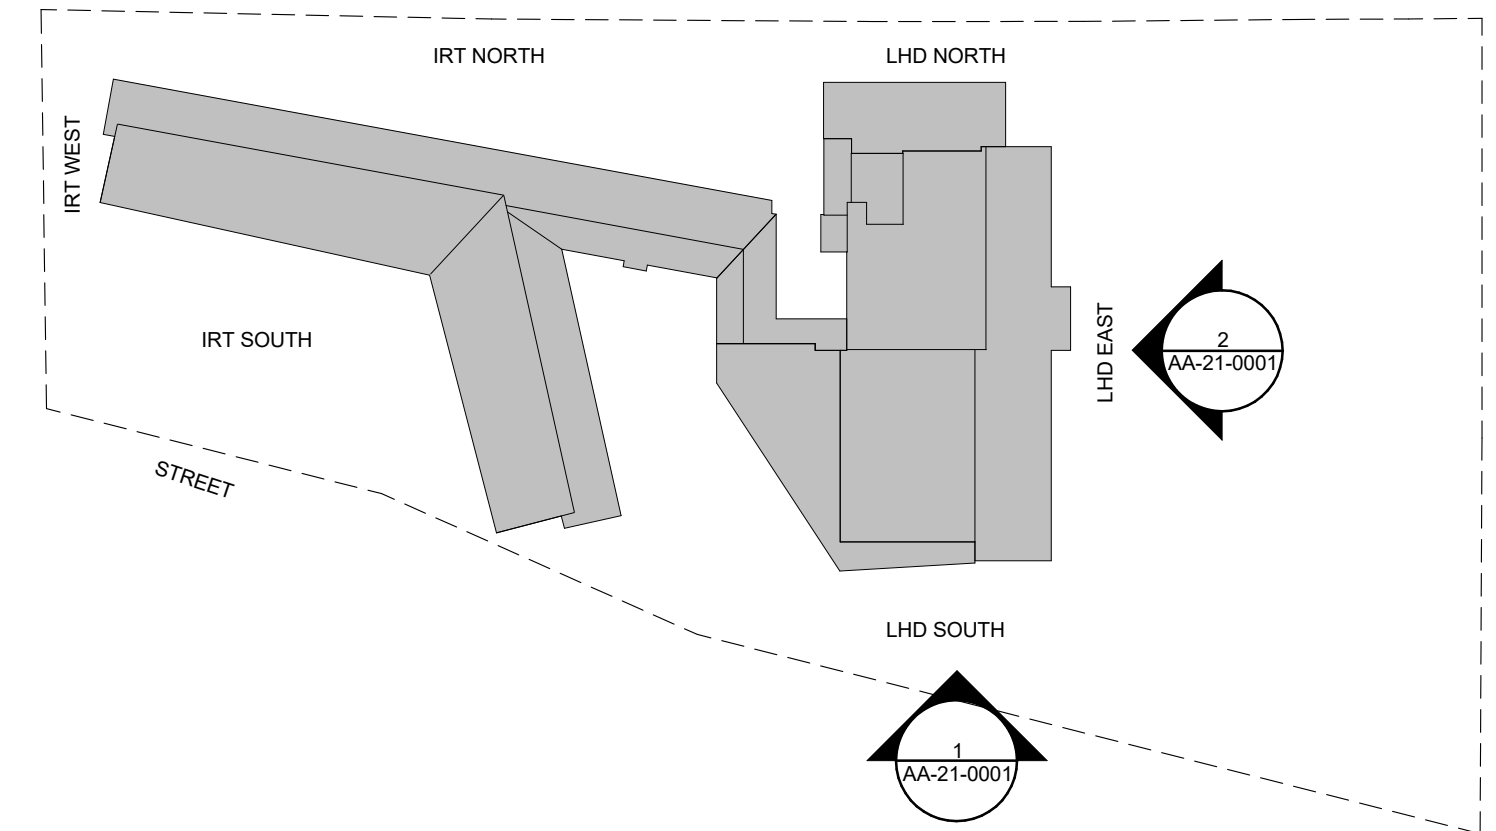

LEGEND
JT JOINT LINE IN DIVERSACLAD METAL SHEET CLADDING
TR HORIZONTAL TRIM / SHEET DIVISION TO VERTICAL COLORBOND CLADDING

015	S4.55(1A)	11/06/2019
014	CLADDING MOVEMENT JOINT	28/05/2019
013	CLADDING MOVEMENT JOINT	02/05/2019
012	SECTION 4.55(1A) MODIFICATION APPLICATION	18/04/2019
011	CANOPY UPDATES	12/03/2019
010	100% ISSUE UPDATE	11/12/2018
009	ELEVATION UPDATE	21/11/2018
008	100% ISSUE UPDATE	31/08/2018
007	WINDOW UPDATE	13/07/2018
006	100% ISSUE	09/07/2018
005	100% ISSUE	02/03/2018
004	MAIN WORKS CROWN CERTIFICATE	28/02/2018
REV	ARCHITECTS	

Billard Leese Partnership Pty Ltd
Architects & Urban Planners
Level 6/72-80 Cooper Street
Sunny Hills 2010
New South Wales Australia
T +61 2 8096 4066
E info@blp.com.au
www.blp.com.au
* CLIENT

NSW Infrastructure
77 Pacific Highway
North Sydney
NSW 2060

P. 02
F. 02
W: www.hinfra.health.nsw.gov.au


BULLI AGED CARE CENTRE OF EXCELLENCE
DRAWING TITLE
ELEVATIONS - PROPOSED - SHEET 1

Project No 15617
Scale As indicated @ A1 Date 17/08/2018
Drawn By Author Checked By Checker
Drawing No AA-21-0001 Revision 015

2019-06-11 3:37:11 PM



1 ELEVATION 1 - LHD SOUTH
1:100

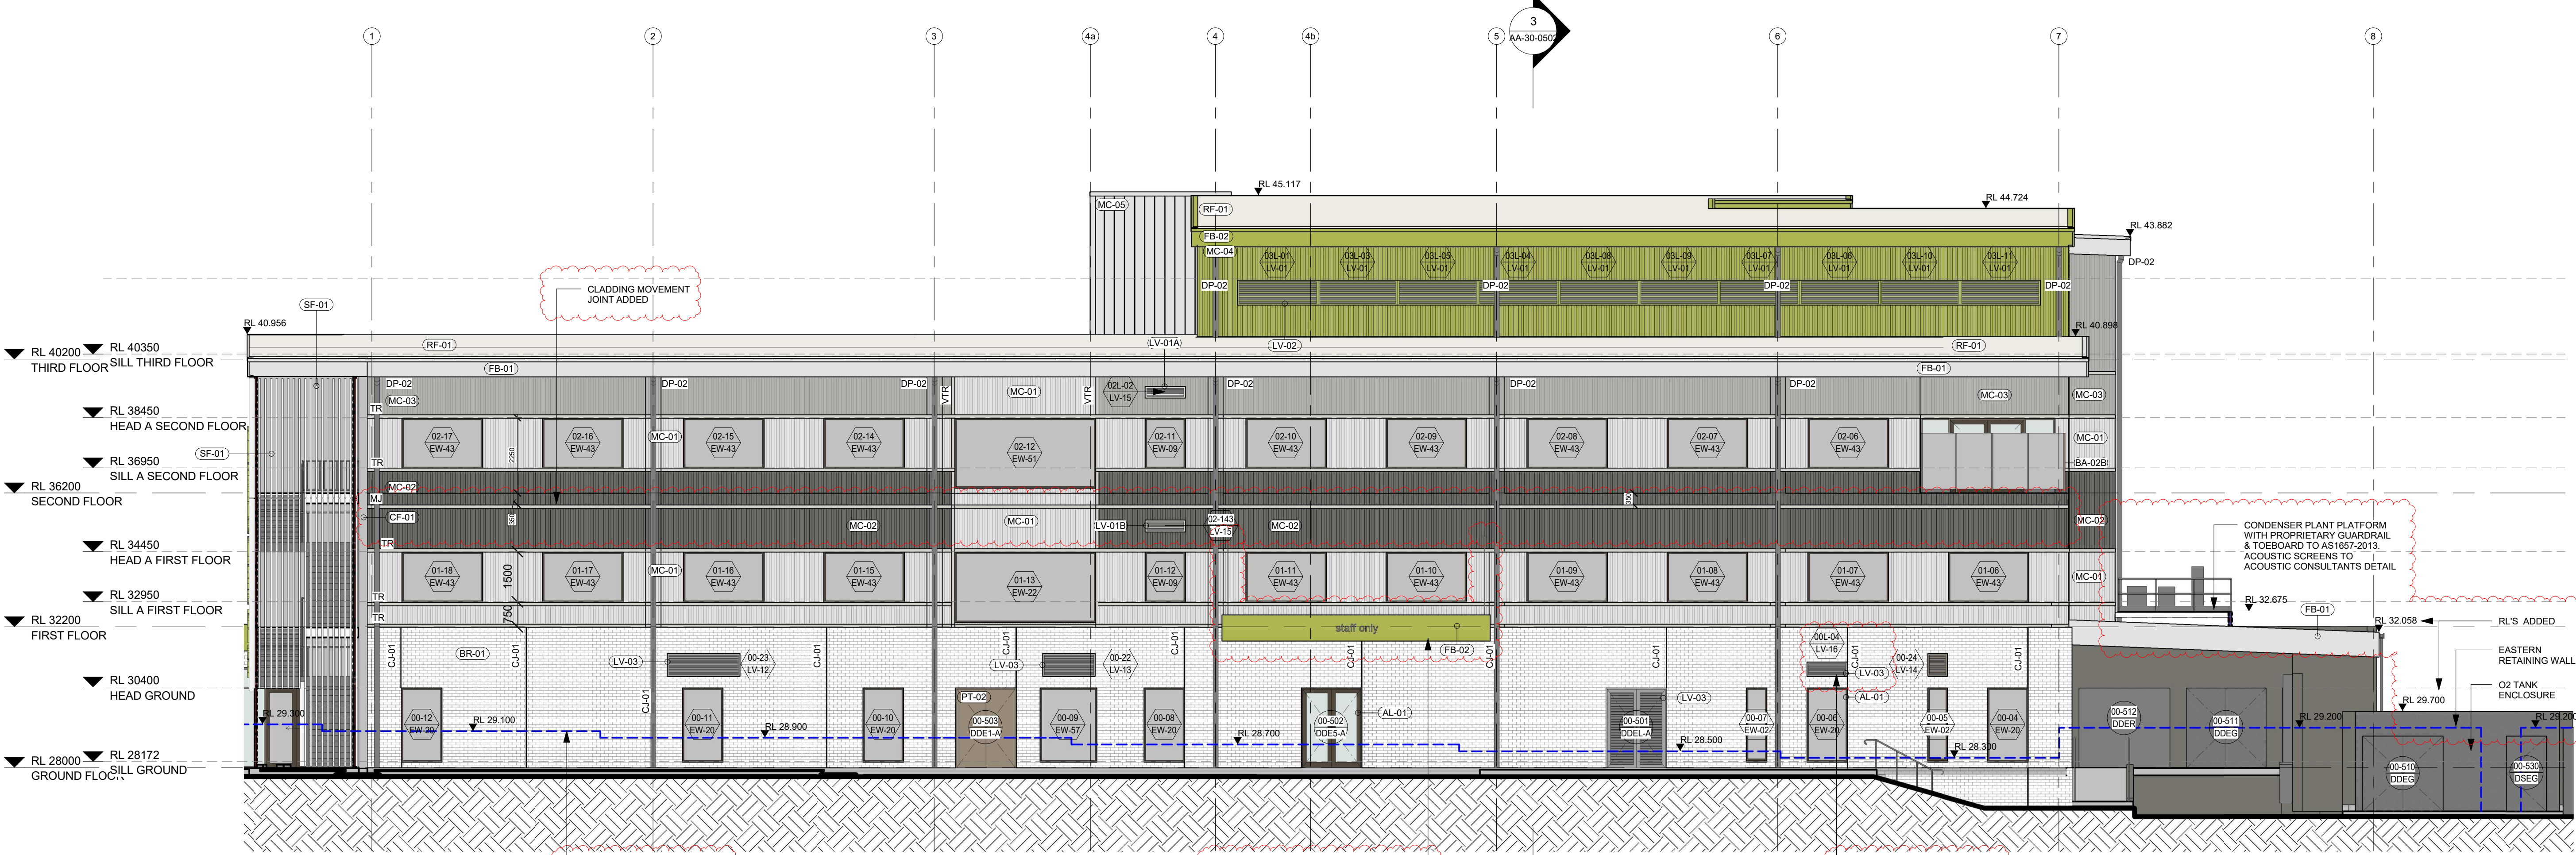

2 ELEVATION 2 - LHD EAST
1:100