


UNIVERSITY OF NEW SOUTH WALES
PLAN OF LOT 1 DP 510271
KENSINGTON


SHOWING BOUNDARY AND WATER EASEMENT
BIO-MEDICAL PRECINCT EXTENSION

CLIENT: BROOKFIELD MULTIPLEX	
A2 SHEET	2 OF 2
JOB REFERENCE	23509A
COMPUTER REFERENCE	23509A dt1A.dwg

SURVEYED	DS	SEPTEMBER 2014
DRAFTED	JC	09 OCTOBER 2014
CHECKED	DS	09 OCTOBER 2014
APPROVED	DS	09 OCTOBER 2014

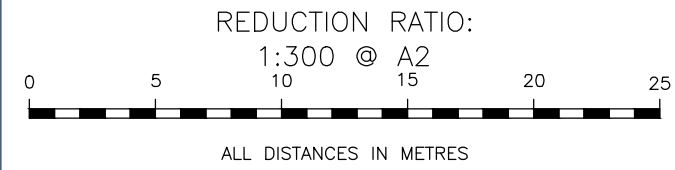

- NOTES:
- AAM VERIFICATION OF THE BUILDING LOCATION ON
 - BASE PLAN OF DETAIL SURVEY WAS SUPPLIED FROM BROOKFIELD MULTIPLEX, DONE BY CMS SURVEYORS DRAWING NAME 11175services.dwg, ISSUE 1, DATED 04/07/2013
 - THIS PLAN IS TO BE READ IN CONJUNCTION WITH A SITE INSPECTION
 - THESE NOTES MUST REMAIN AN INTEGRAL PART OF THE PLAN
 - THIS PLAN MAY BE COLOUR CODED. BLACK & WHITE COPIES MAY NOT FULLY DISCLOSE THE INFORMATION HEREON
 - THIS PLAN HAS BEEN PREPARED FOR THE EXCLUSIVE USE OF THE CLIENT NAMED HEREON. NO RESPONSIBILITY IS TAKEN FOR ANY LOSS INCURRED BY ANY THIRD PARTY RESULTING FROM UNAUTHORISED USE OF THE PLAN
 - THIS DRAWING REMAINS THE PROPERTY OF AAM Pty Ltd. IT MAY ONLY BE USED FOR THE PURPOSE FOR WHICH IT WAS COMMISSIONED AND IN ACCORDANCE WITH THE TERMS OF ENGAGEMENT FOR THE COMMISSION. UNAUTHORISED USE OF THIS DRAWING IS PROHIBITED

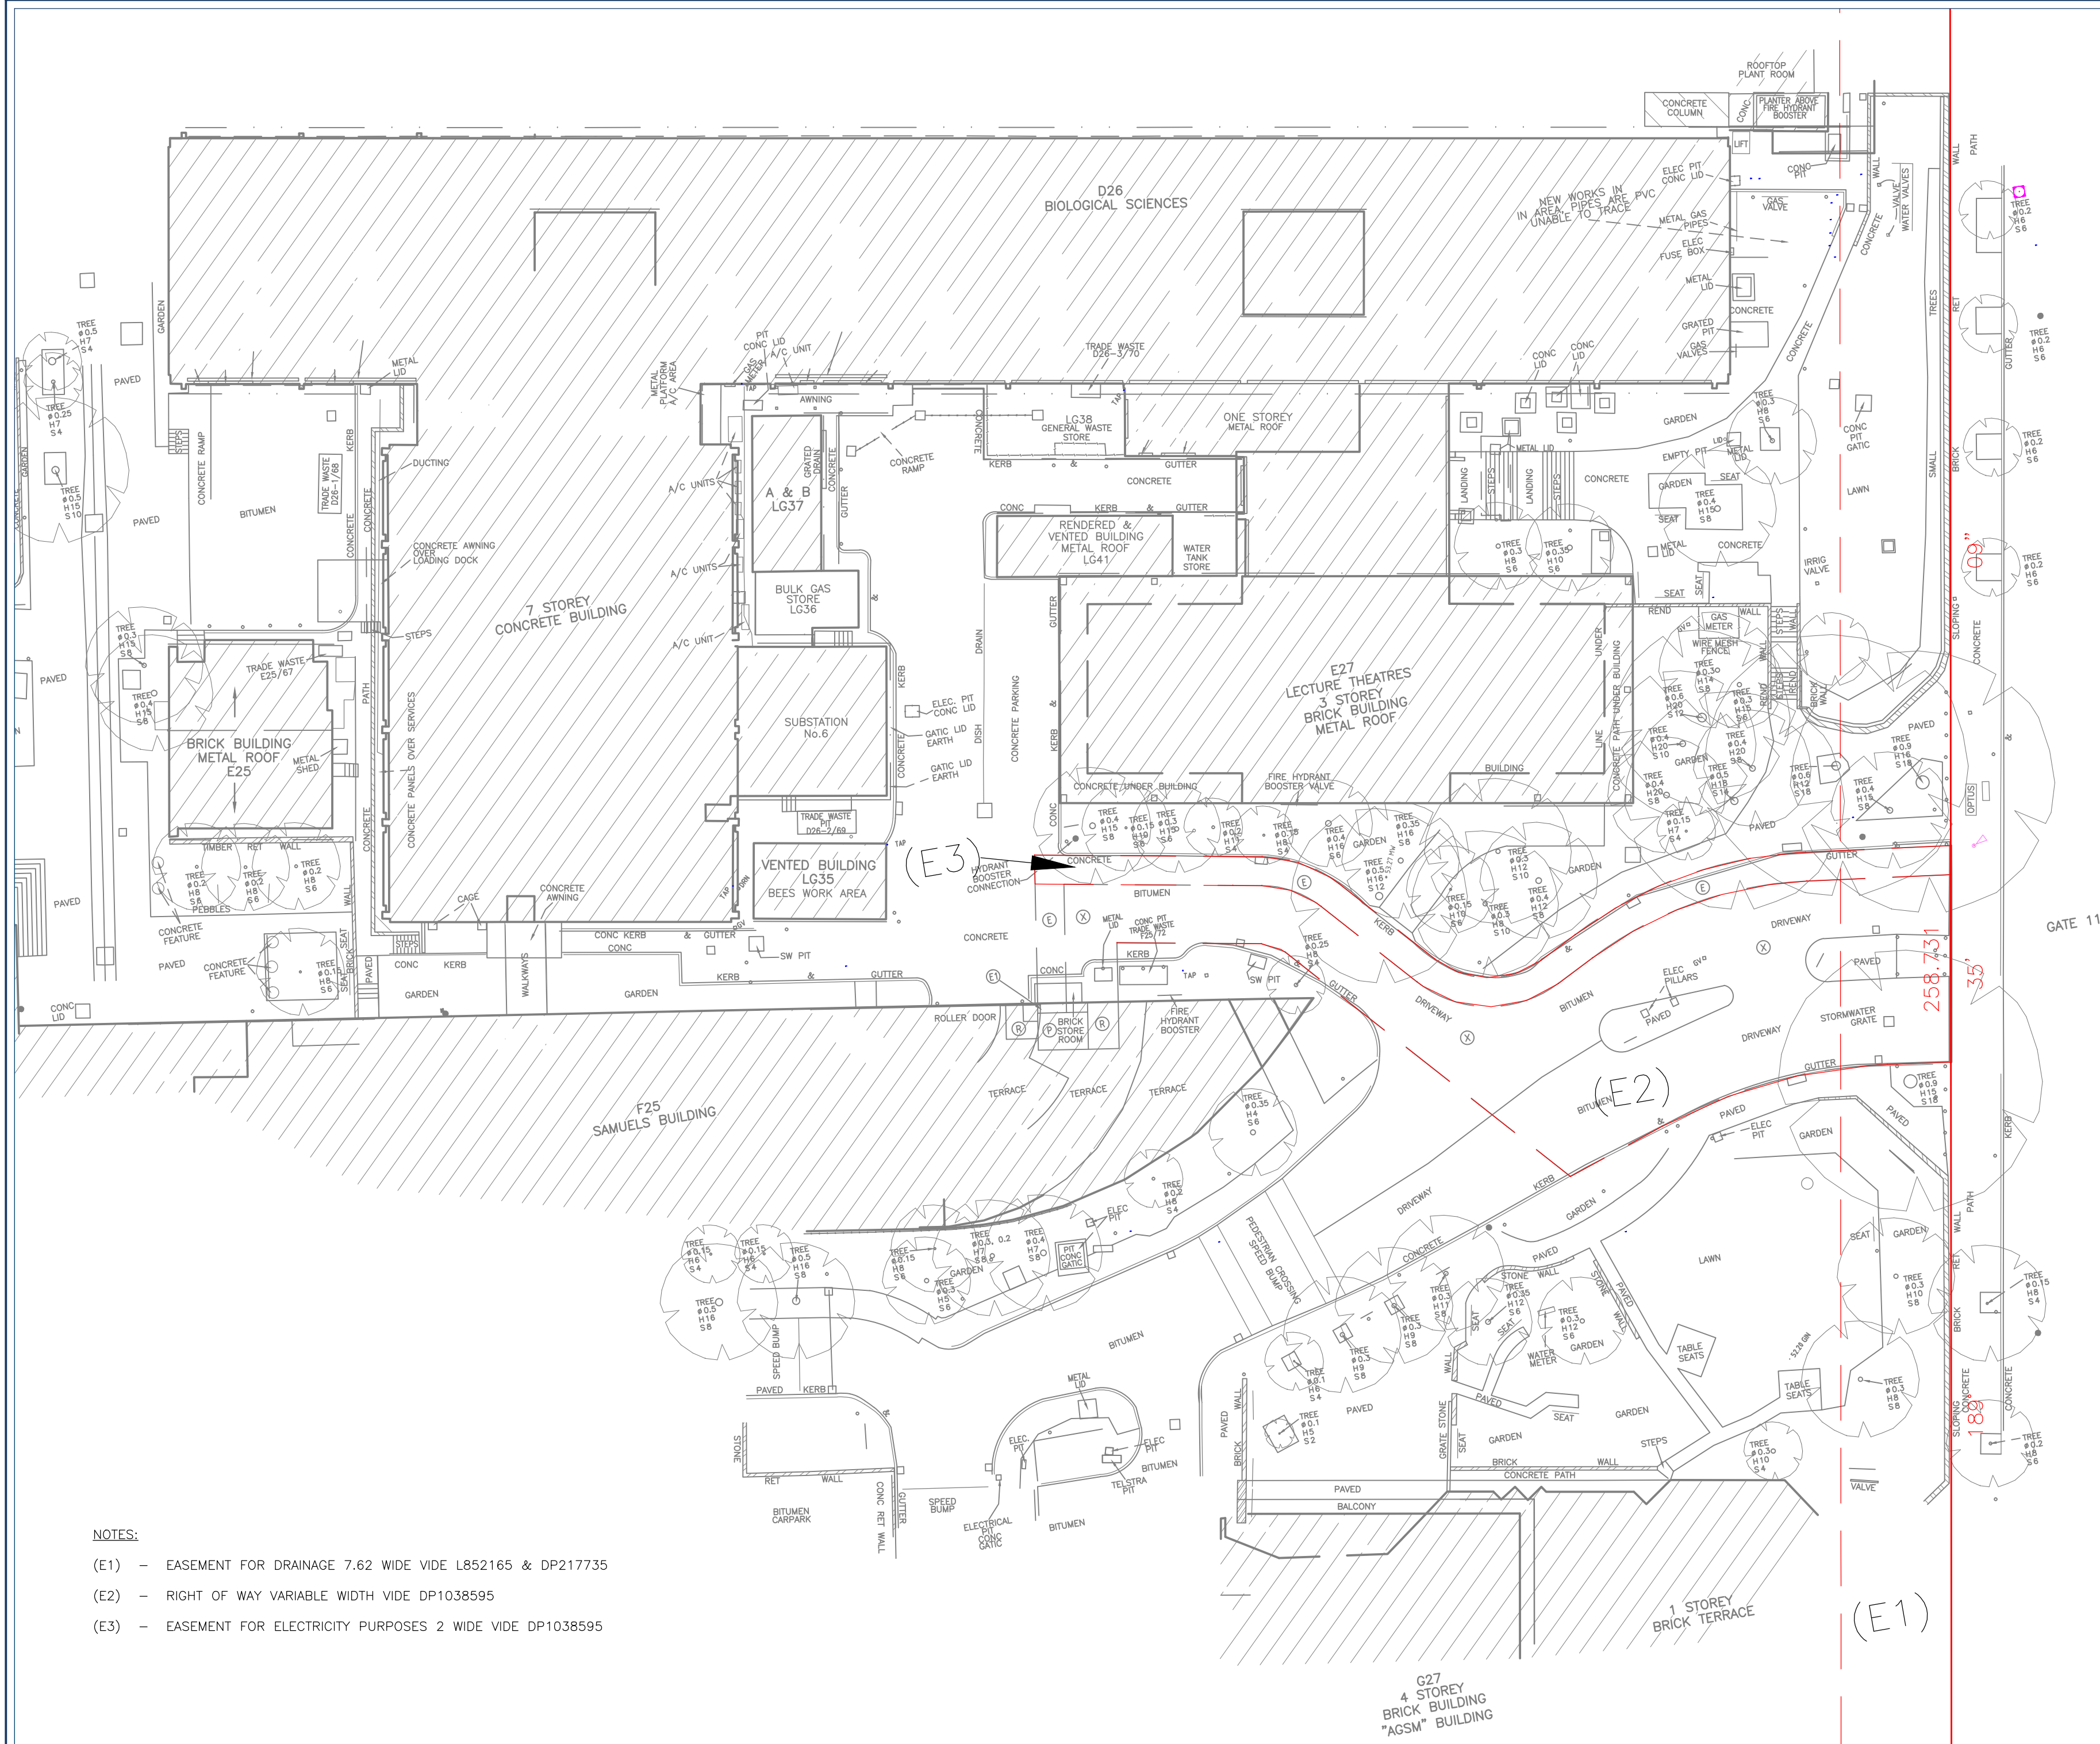

- NOTES:
- (E1) - EASEMENT FOR DRAINAGE 7.62 WIDE VIDE L852165 & DP217735
- (E2) - RIGHT OF WAY VARIABLE WIDTH VIDE DP1038595
- (E3) - EASEMENT FOR ELECTRICITY PURPOSES 2 WIDE VIDE DP1038595

A	INITIAL RELEASE	09/10/2014
REVISION	DESCRIPTION	DATE

SUITE 2, 33 WATERLOO ROAD
MACQUARIE PARK
(PH) 02 8879 1600 (FAX) 02 8879 1633