


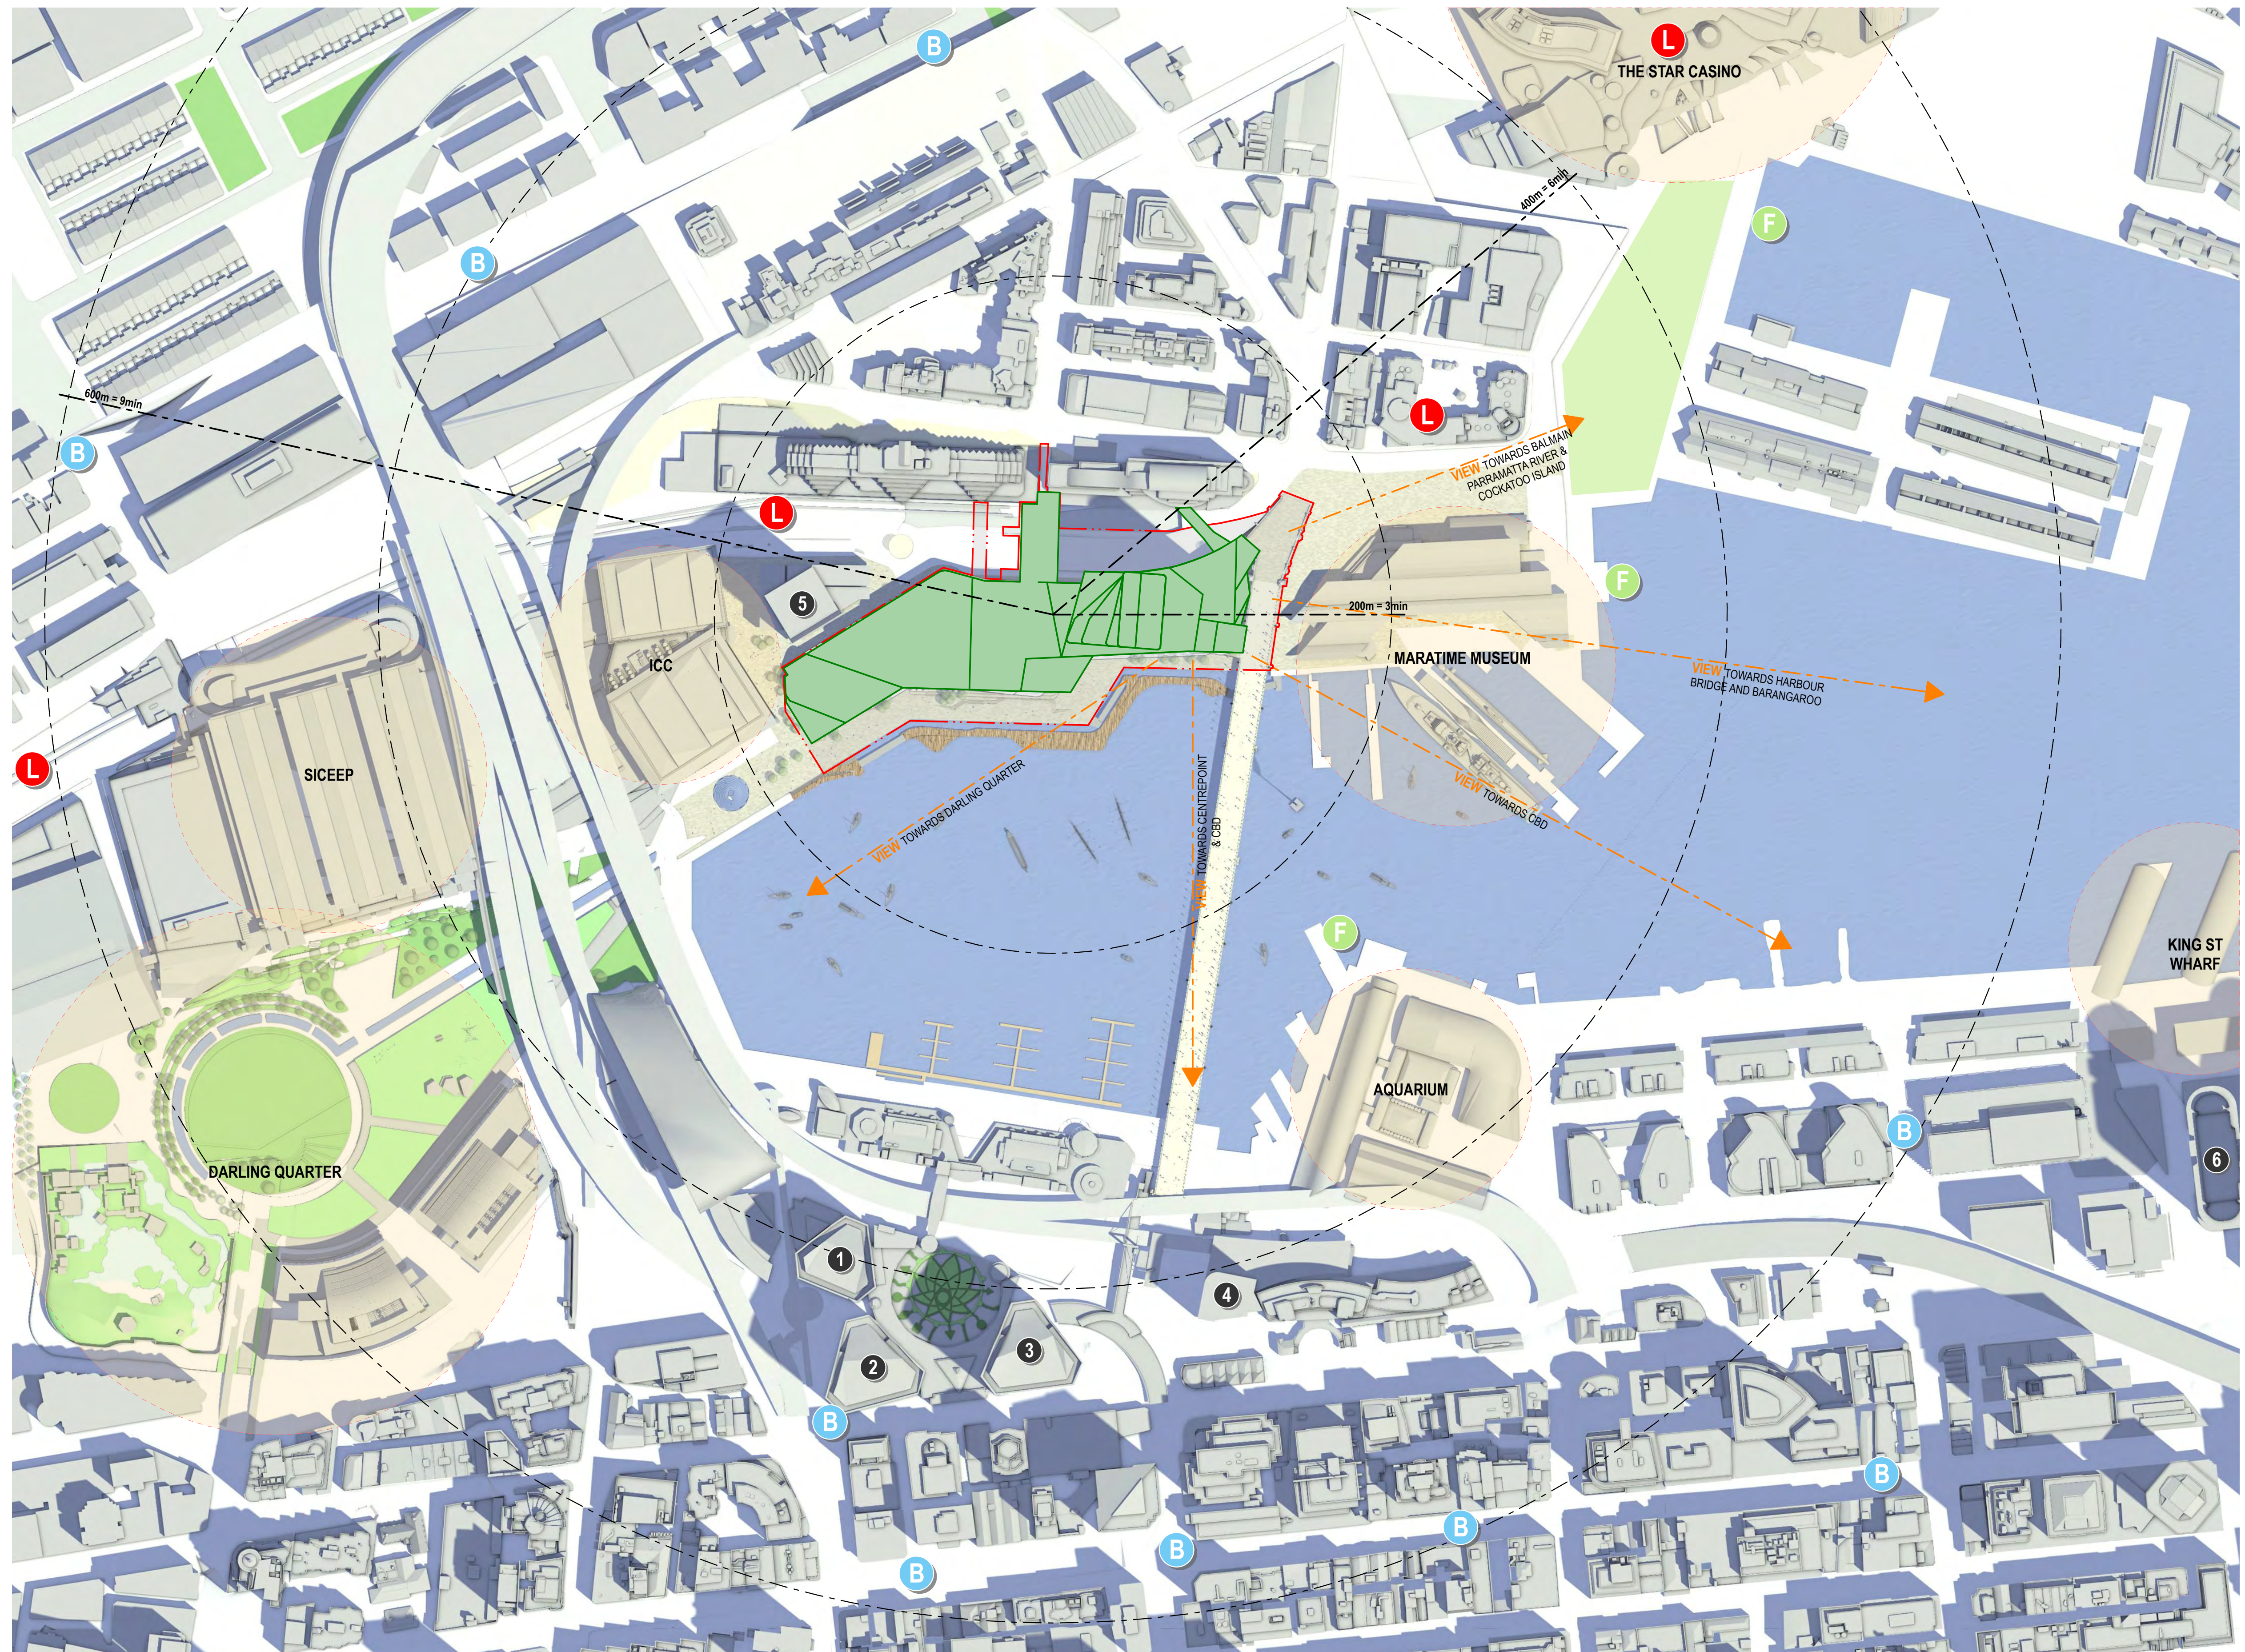

LEGEND


- DA BOUNDARY
- ENVELOPE EXTENT
- ENVELOPE EXTENT
- GREEN PUBLIC SPACES
- CULTURAL NODES
- PROXIMITY - WALKING TIMES
- VIEWS


PUBLIC TRANSPORTATION

- FERRY WHARF
- TRAIN STATION
- LIGHT RAIL
- BUS STOP

CONTEXT


- NEIGHBOURING TOWERS GREATER THAN AHD 80
- 1 DARLING TOWER 3 - RL 90.0
 - 2 DARLING TOWER 2 - RL 130.0
 - 3 DARLING TOWER 1 - RL 130.0
 - 4 FOUR POINTS - RL 93.6
 - 5 ICC HOTEL SOfITEL - RL 133.550
 - 6 C5 - RL 168.0

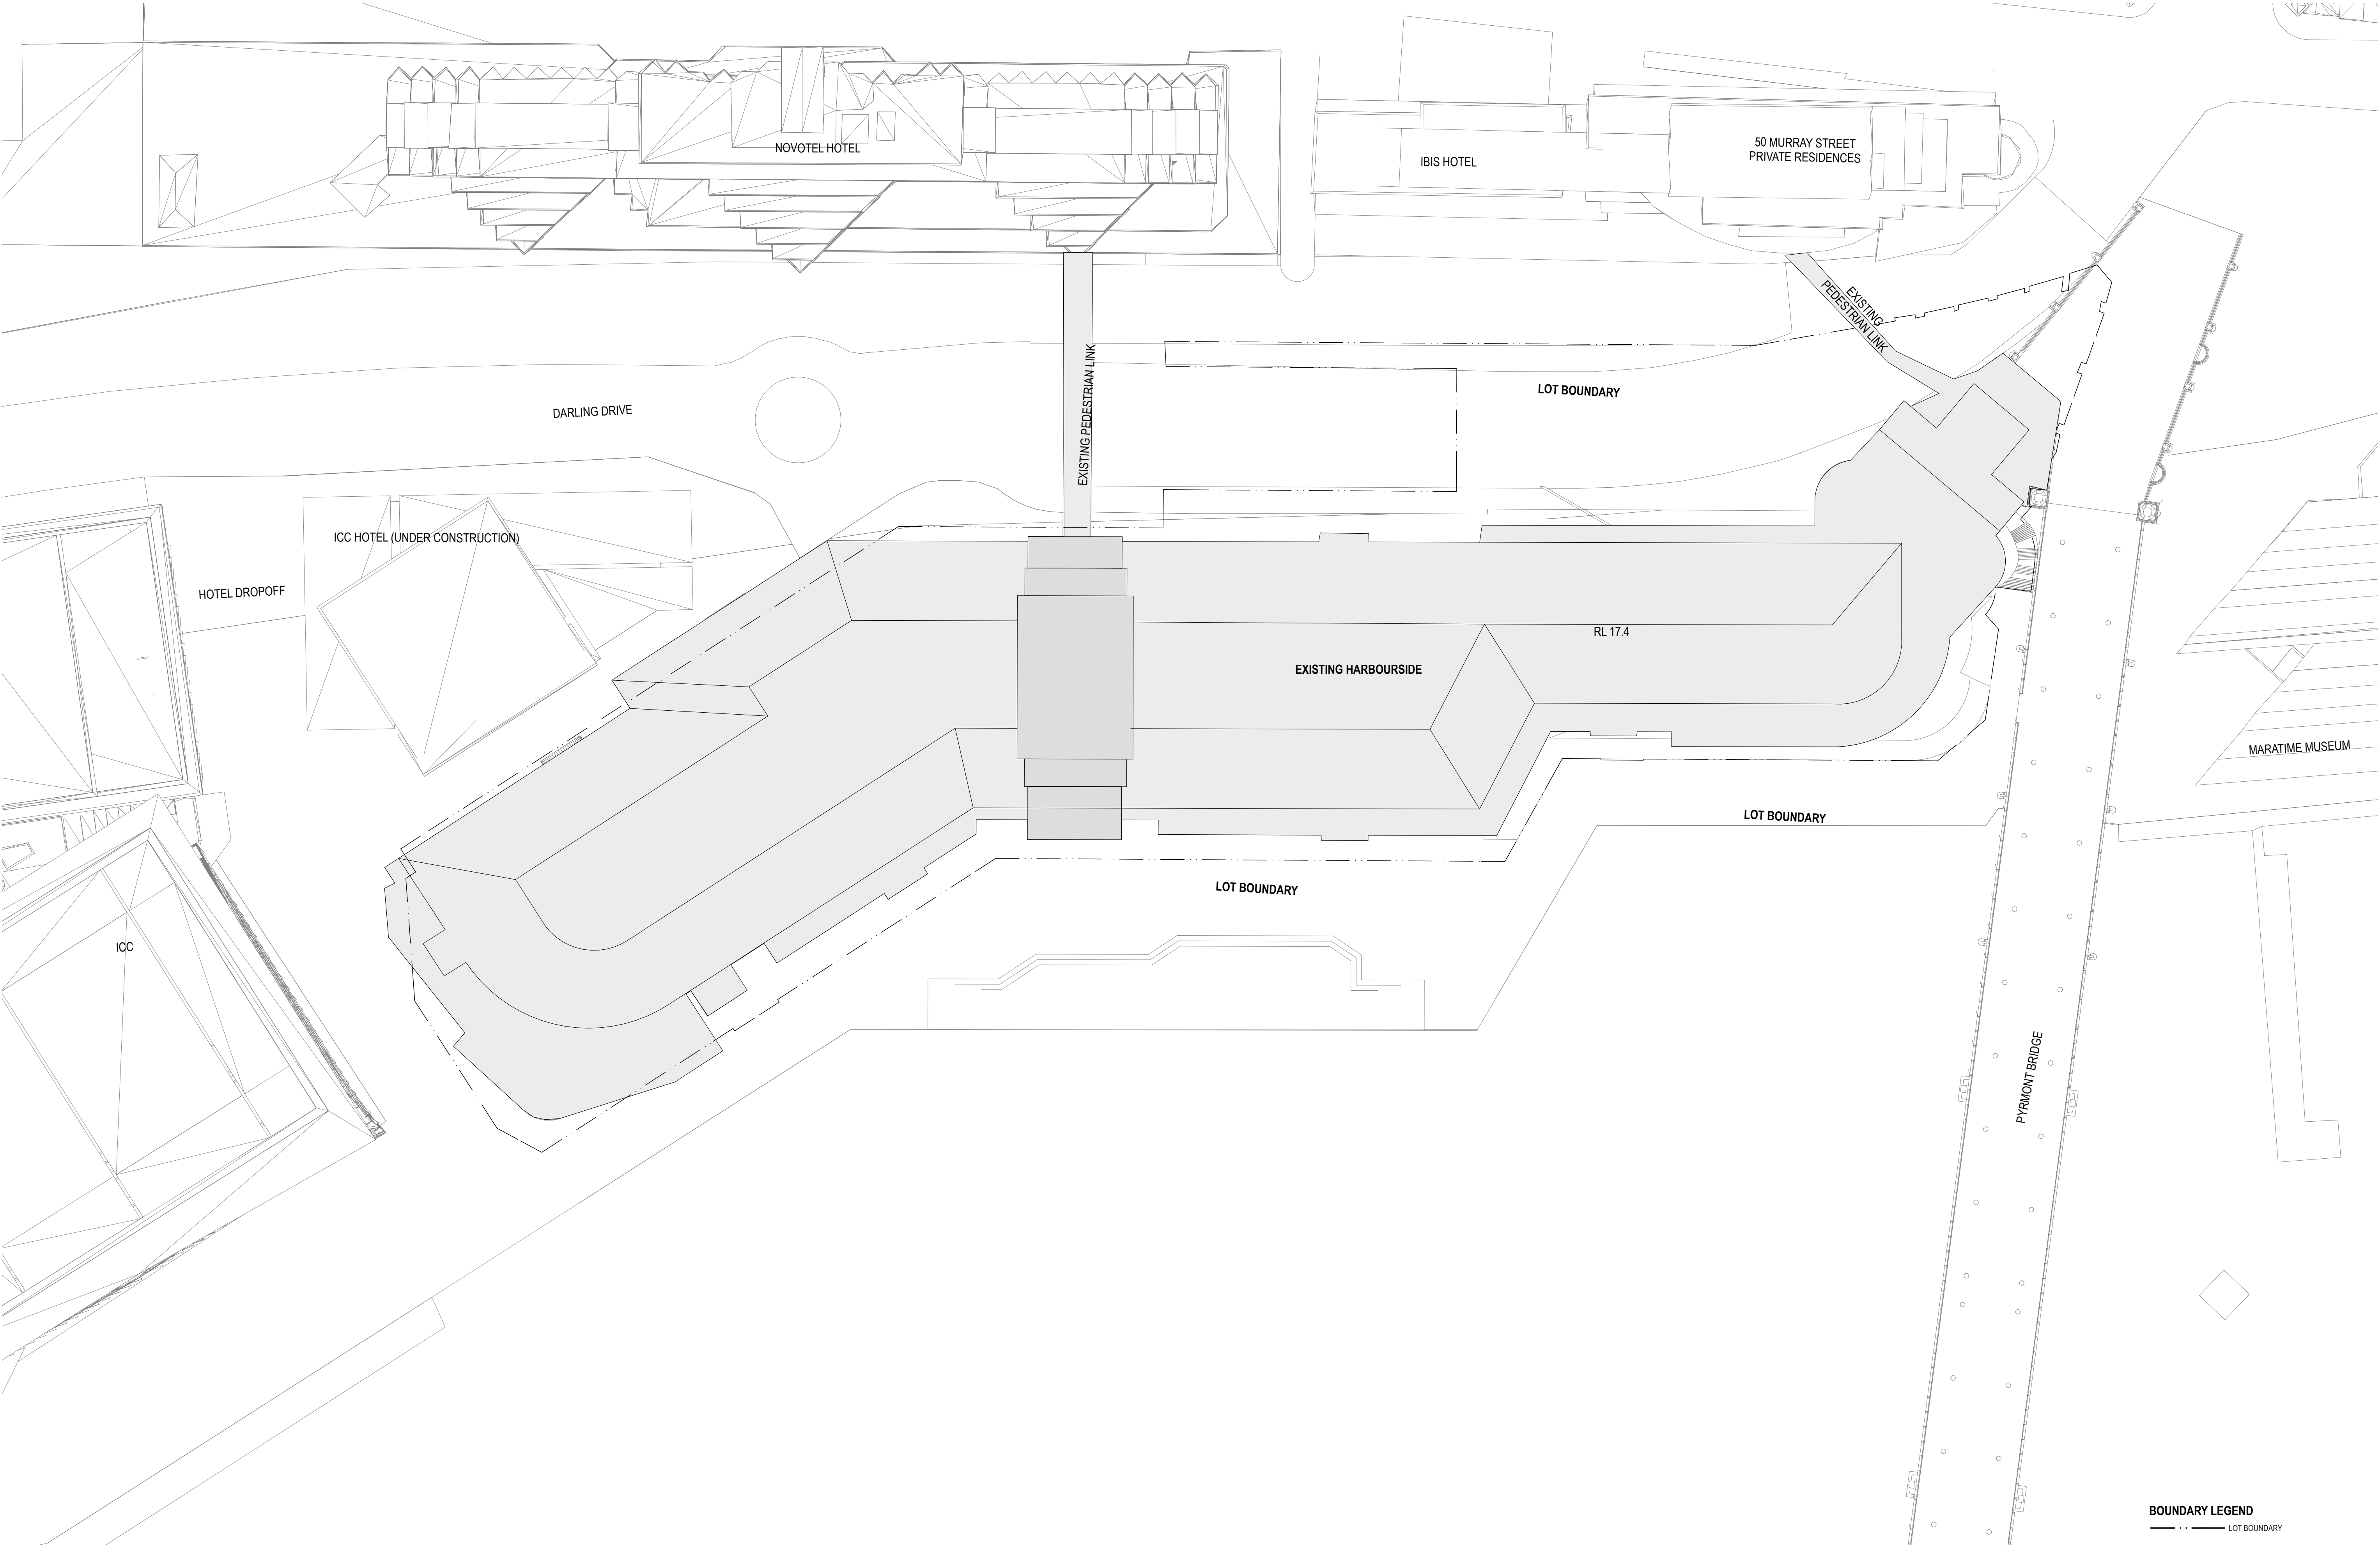


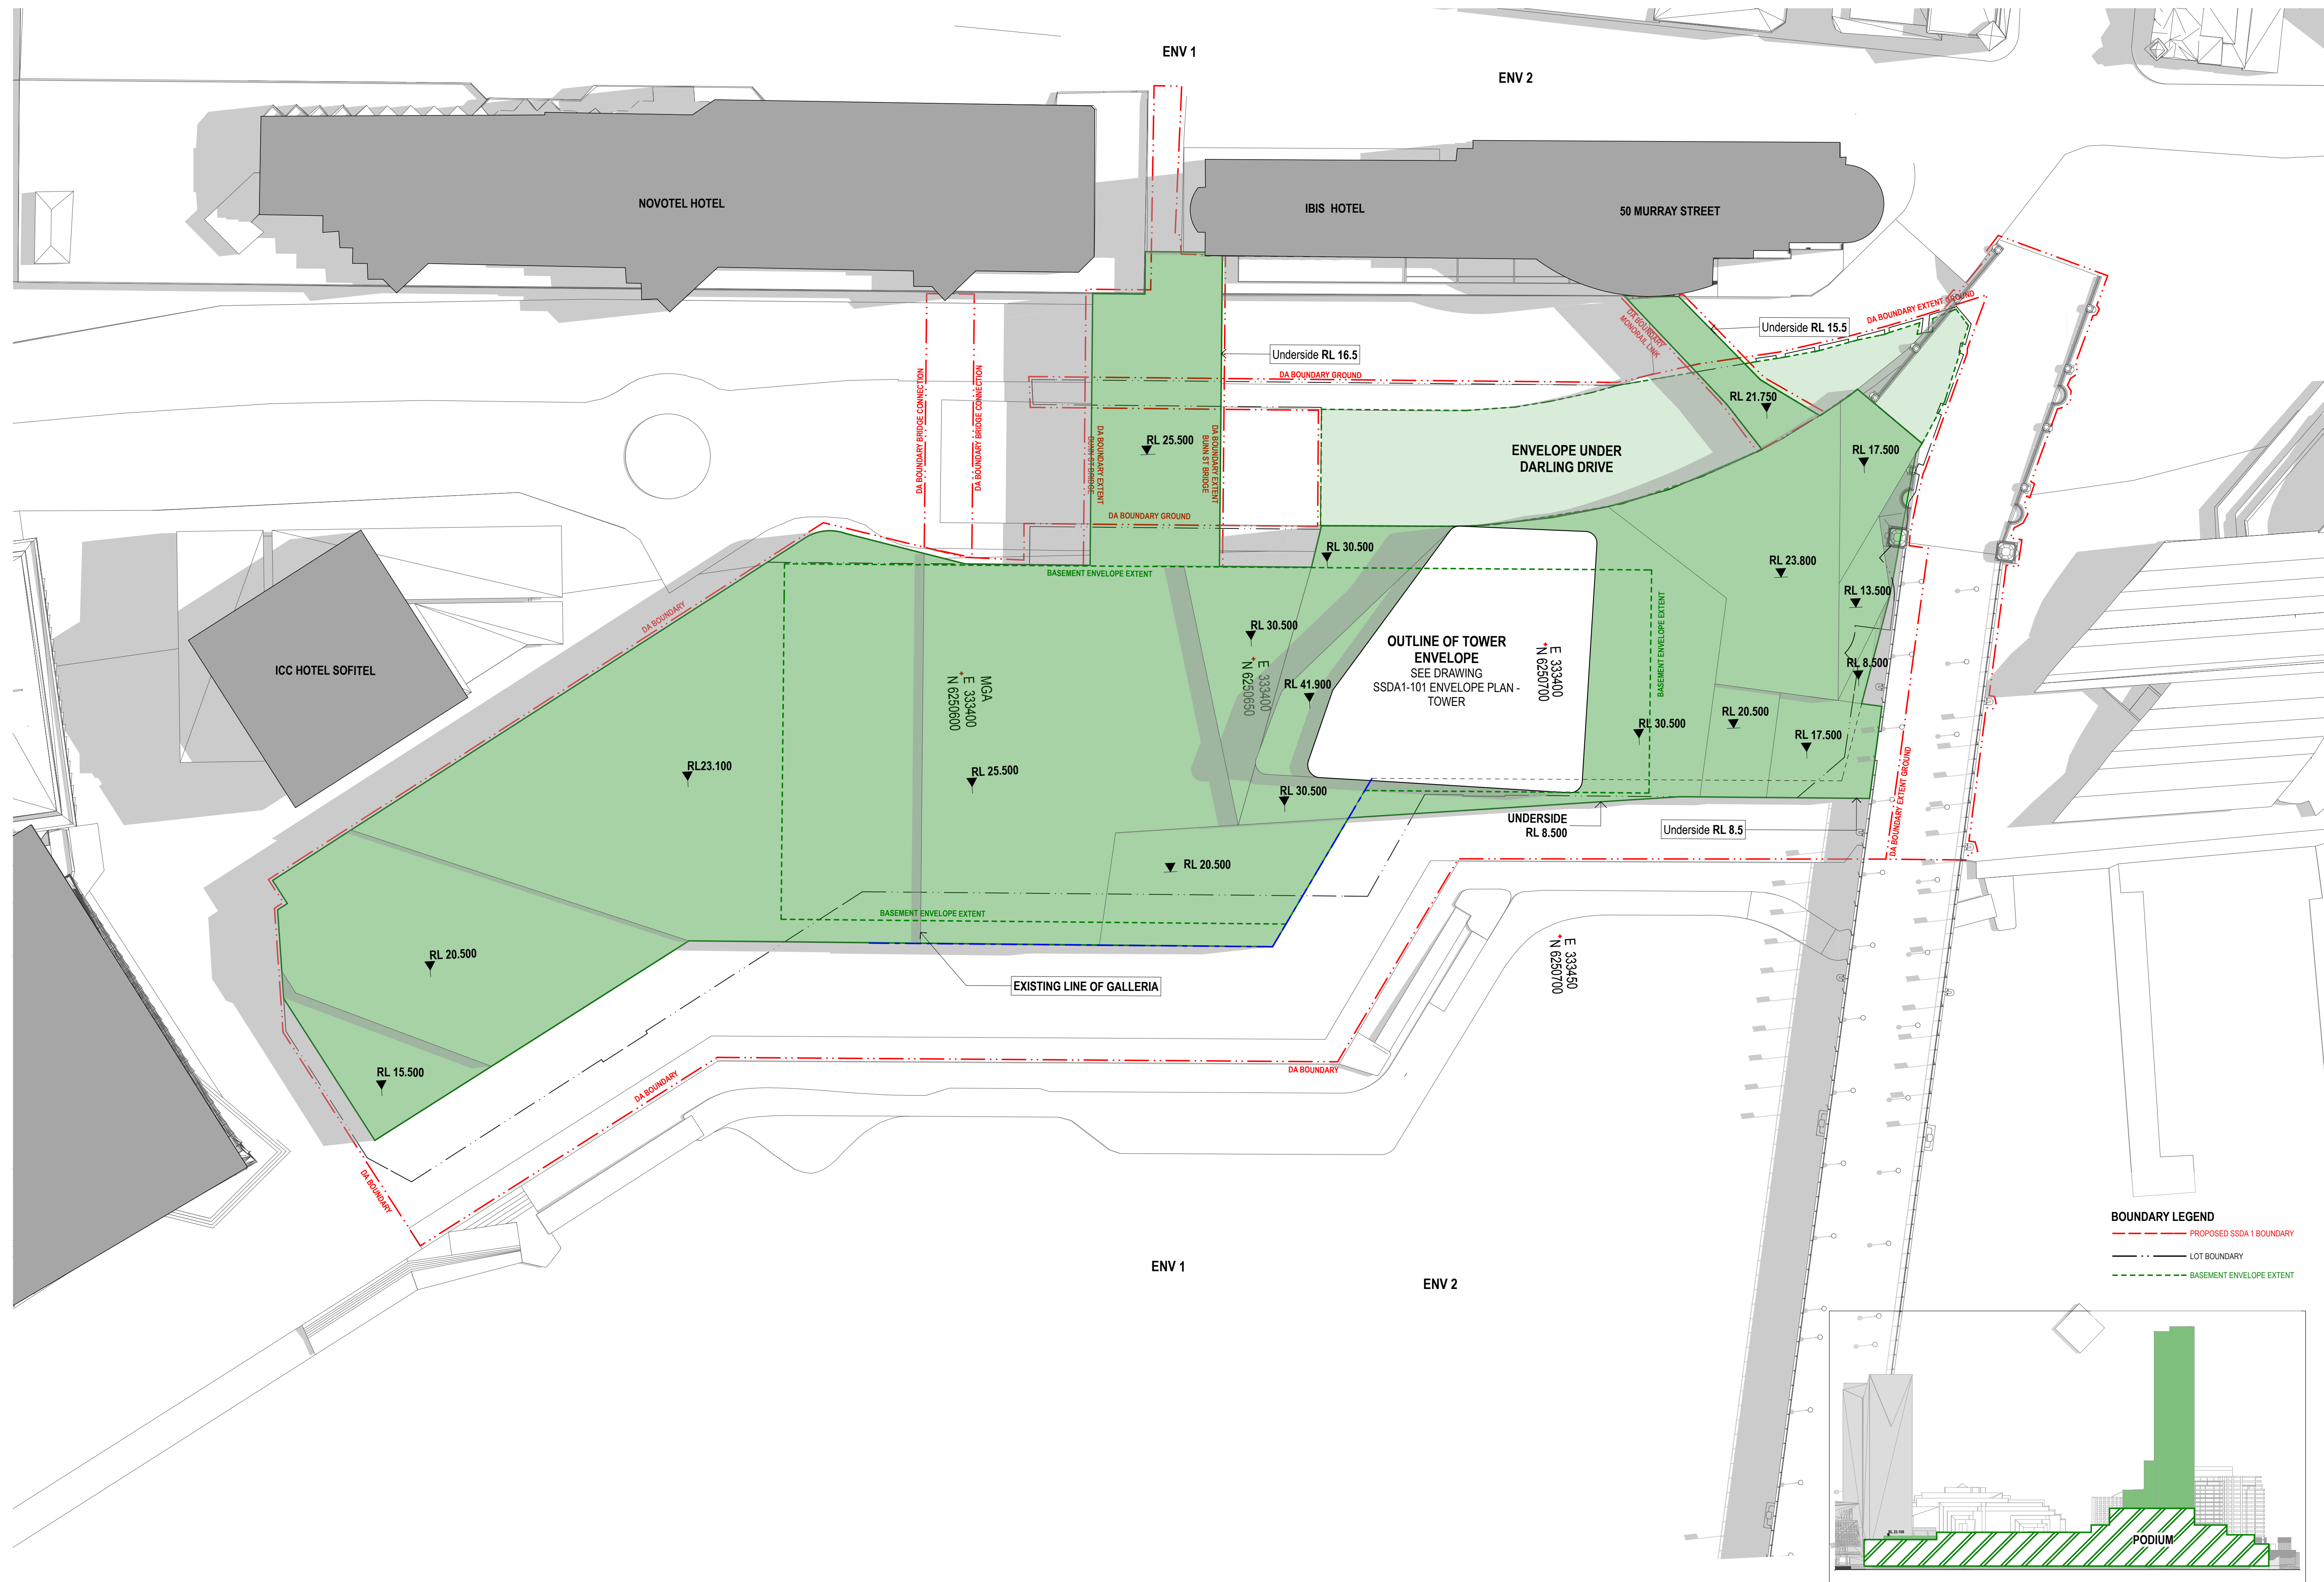



BOUNDARY LEGEND
- - - PROPOSED SSDA 1 BOUNDARY
- - - LOT BOUNDARY
- - - BASEMENT ENVELOPE EXTENT



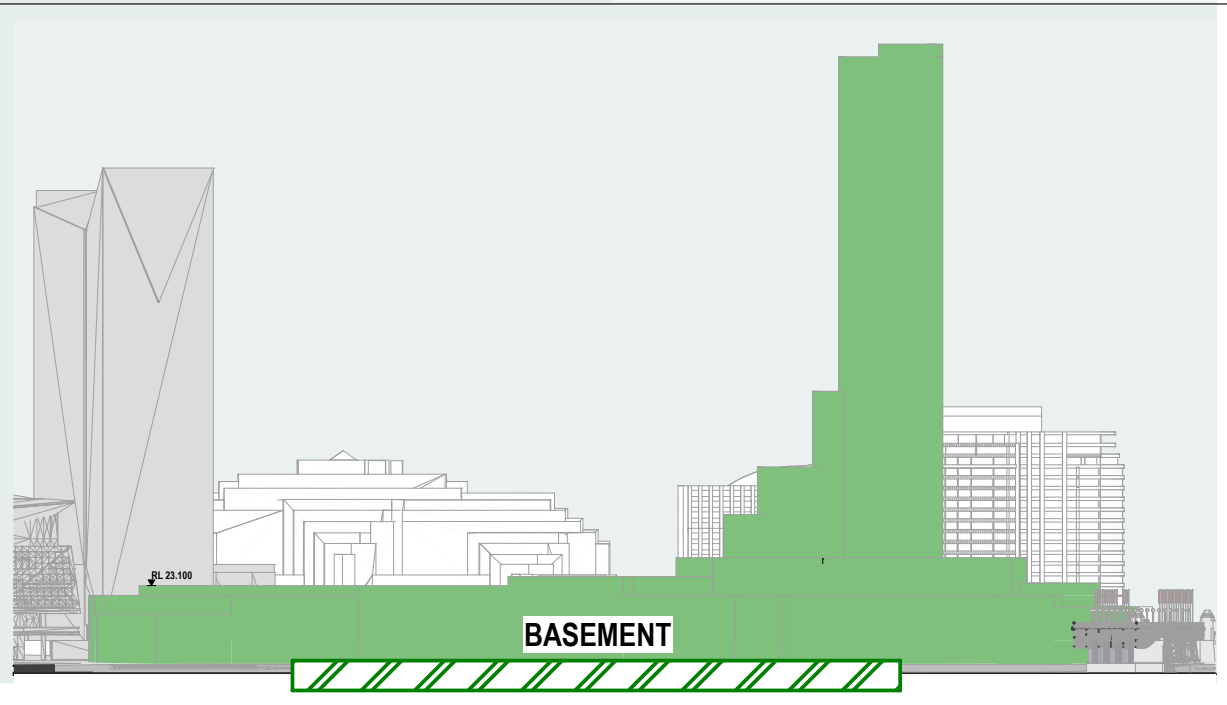


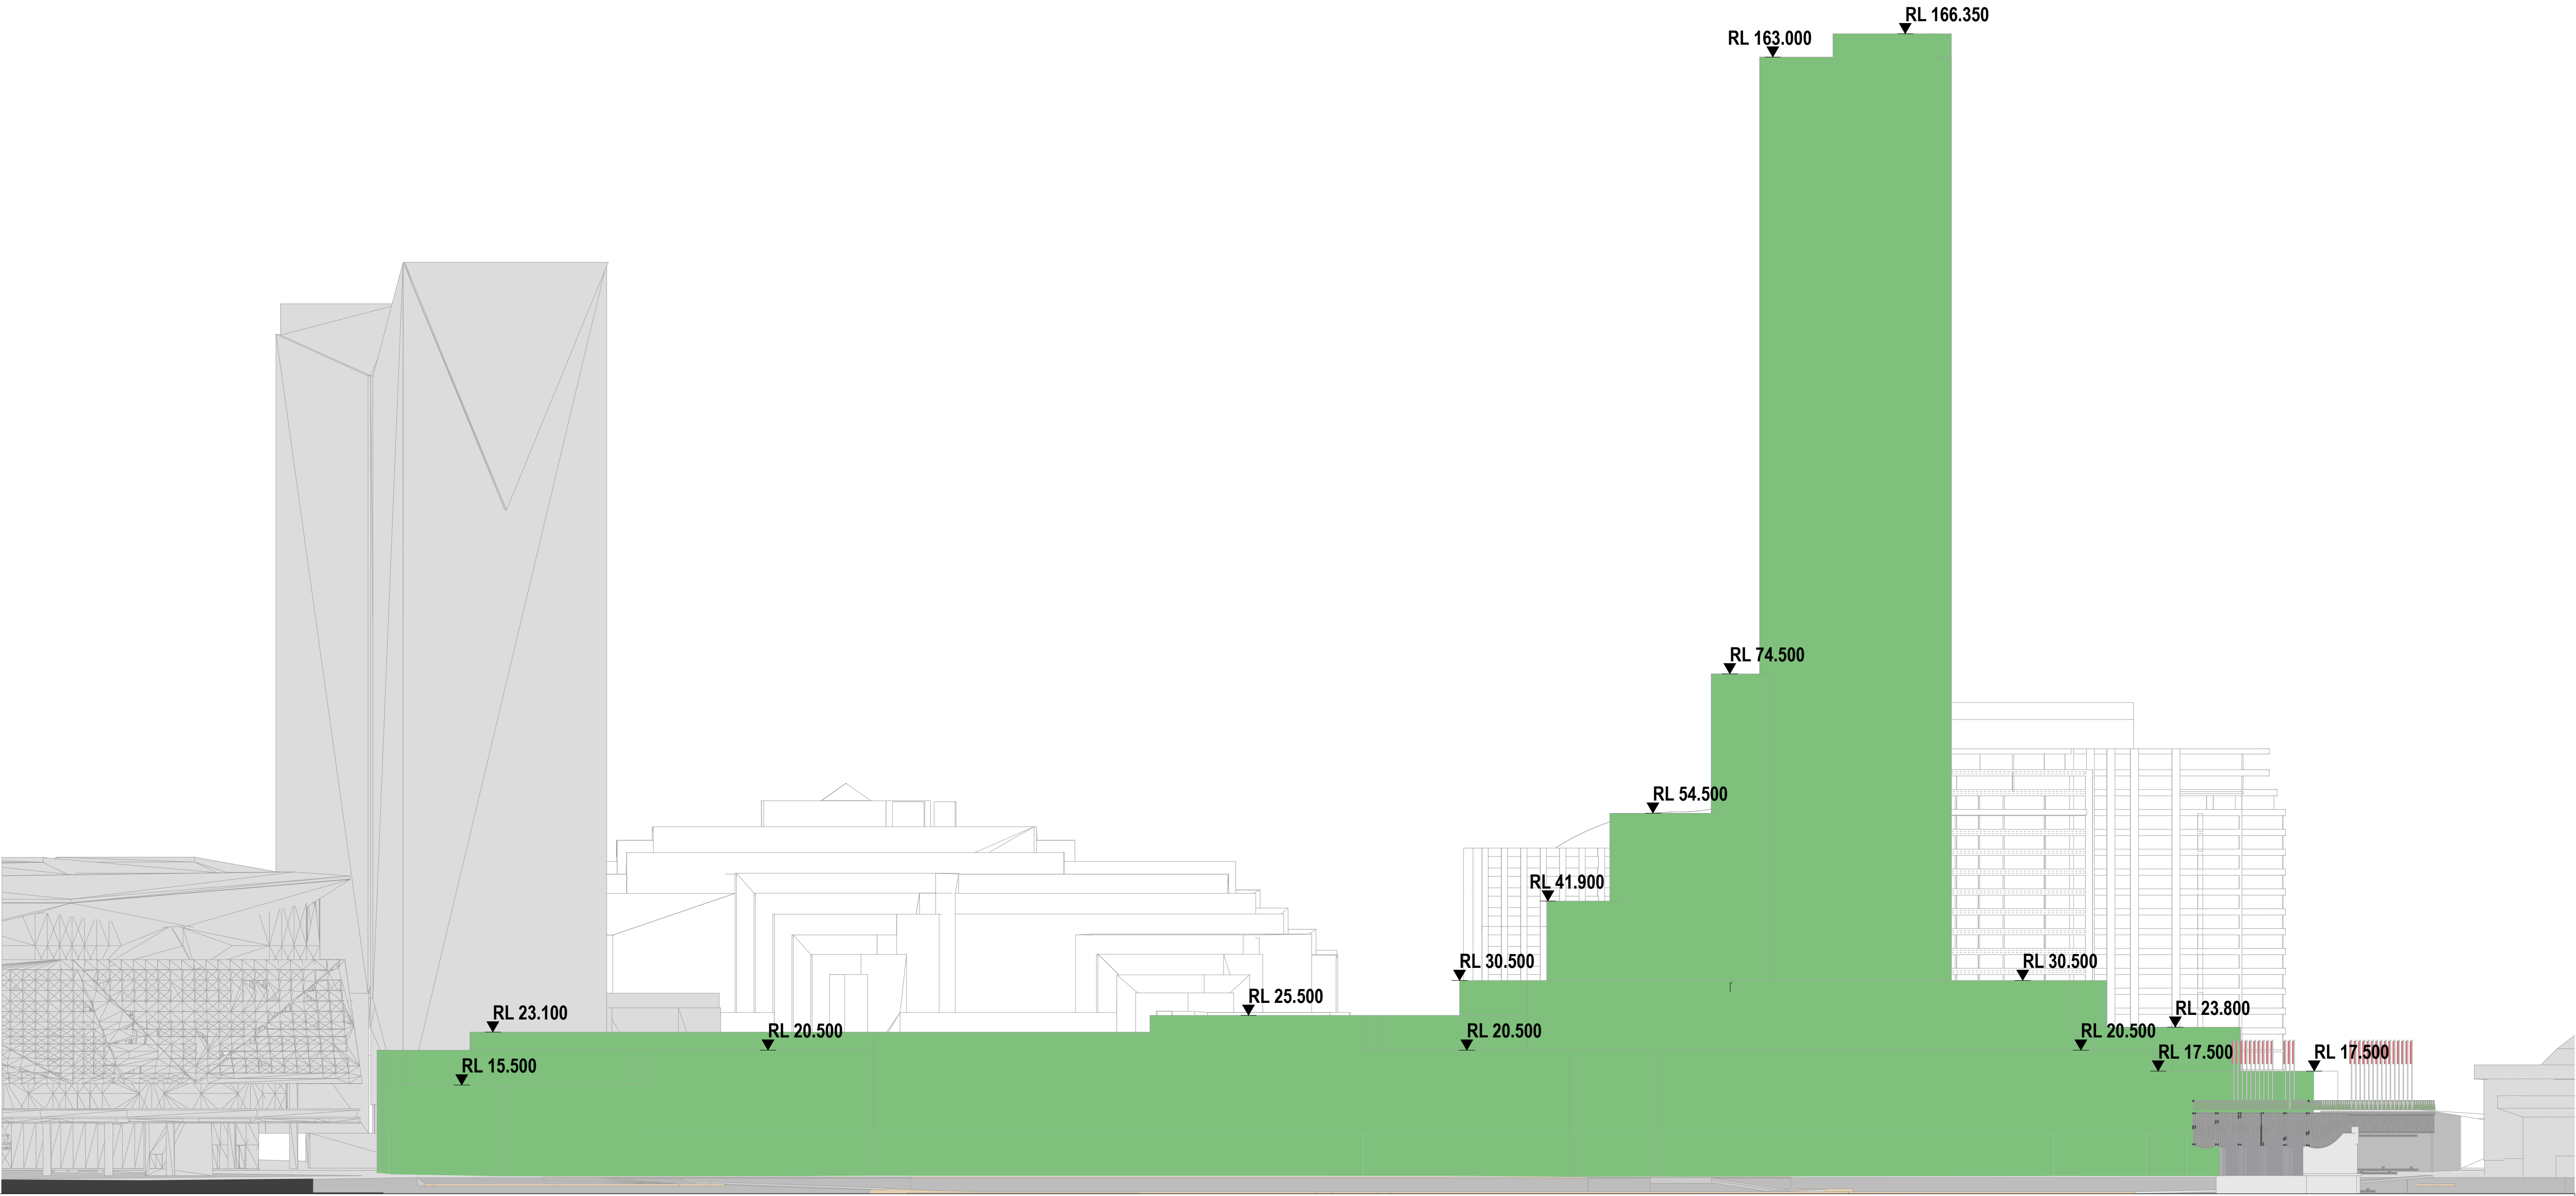

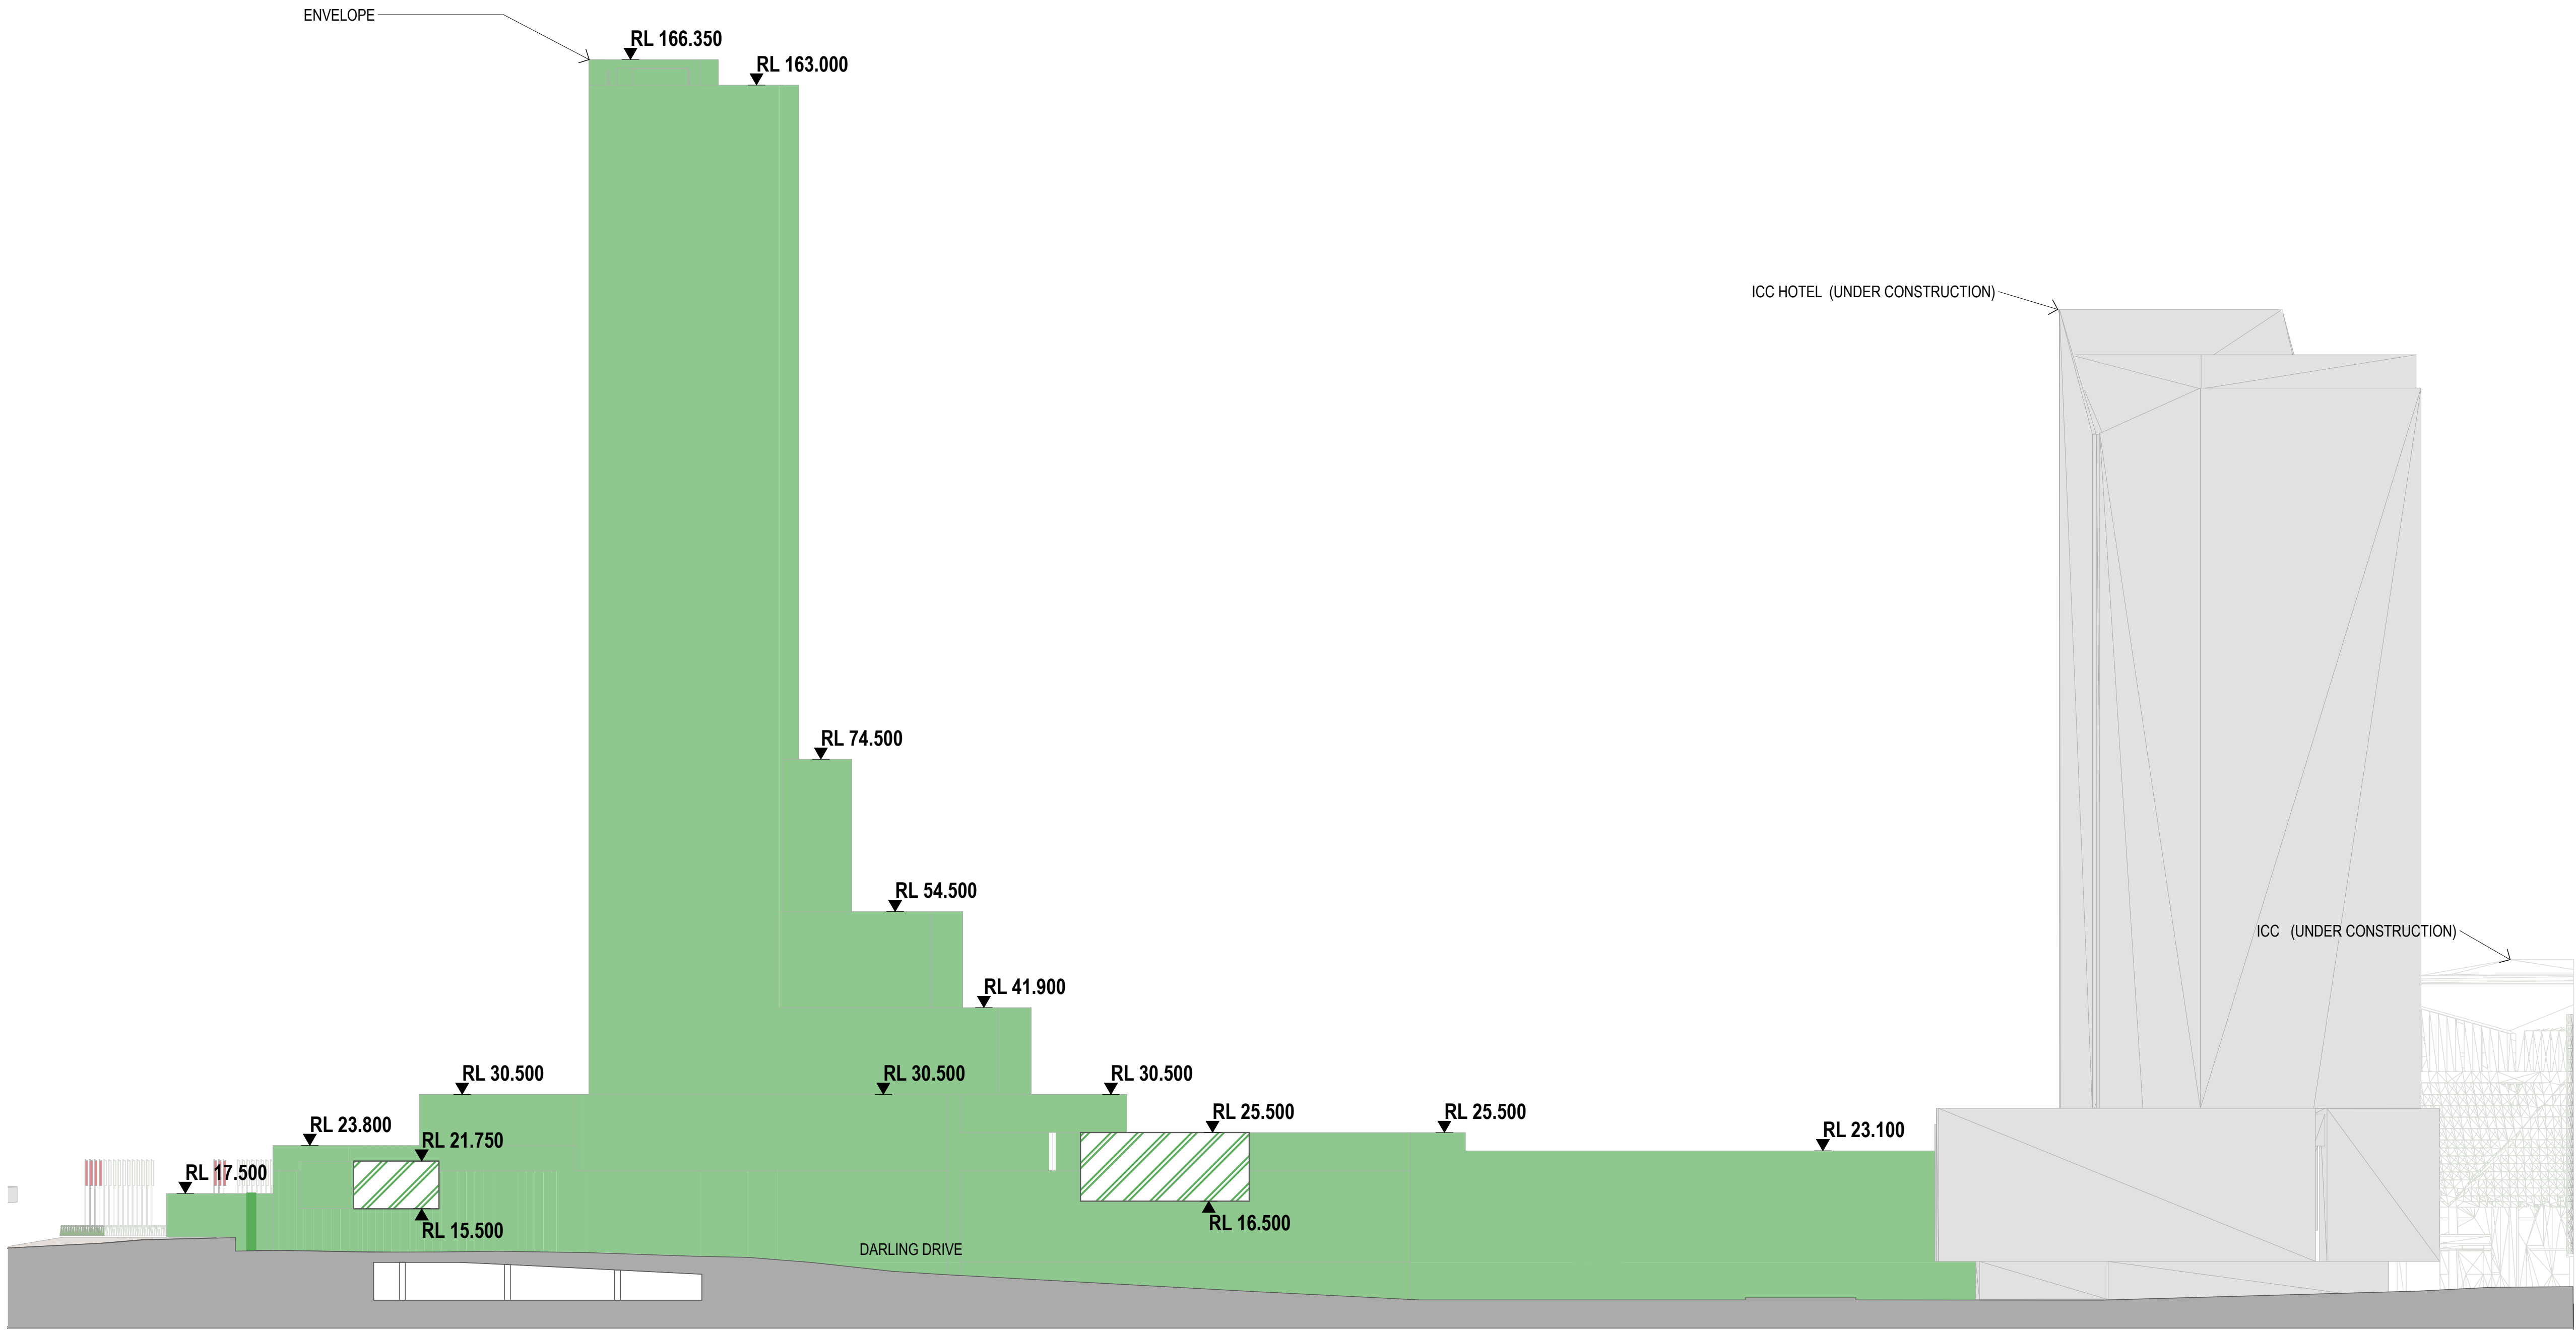


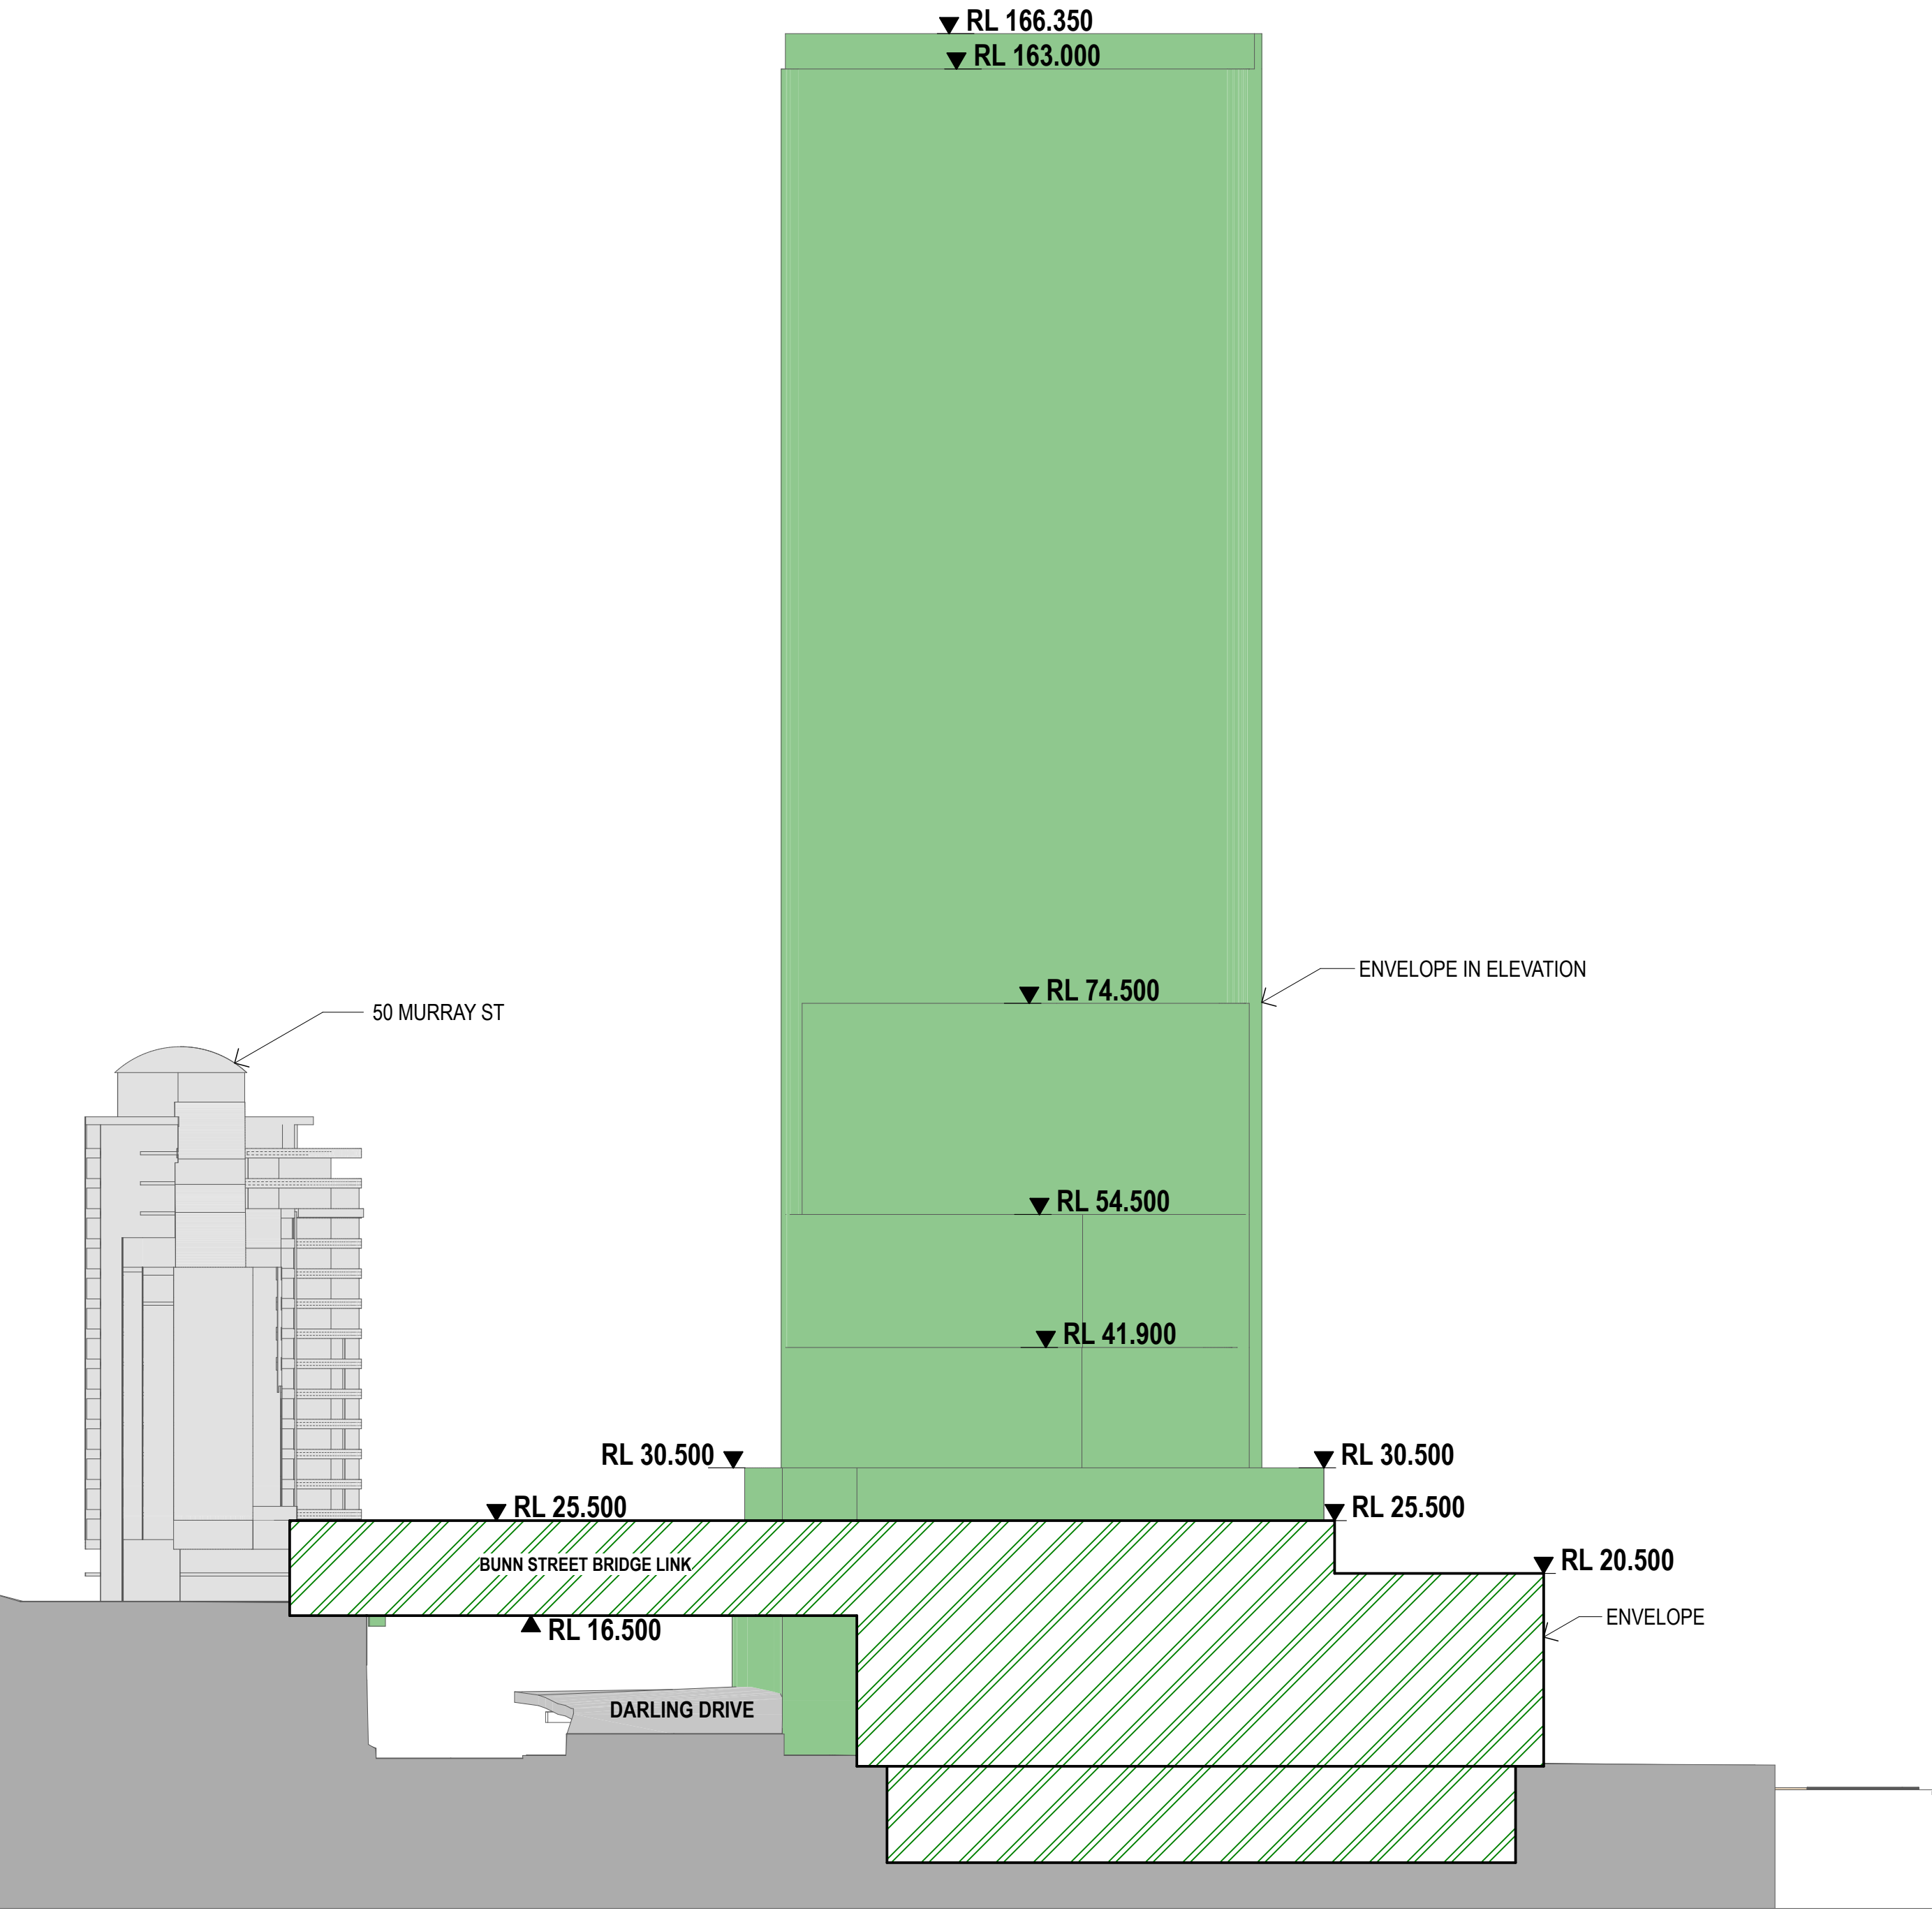

SECTION ENVELOPE Section 1 (23.1)
1:500

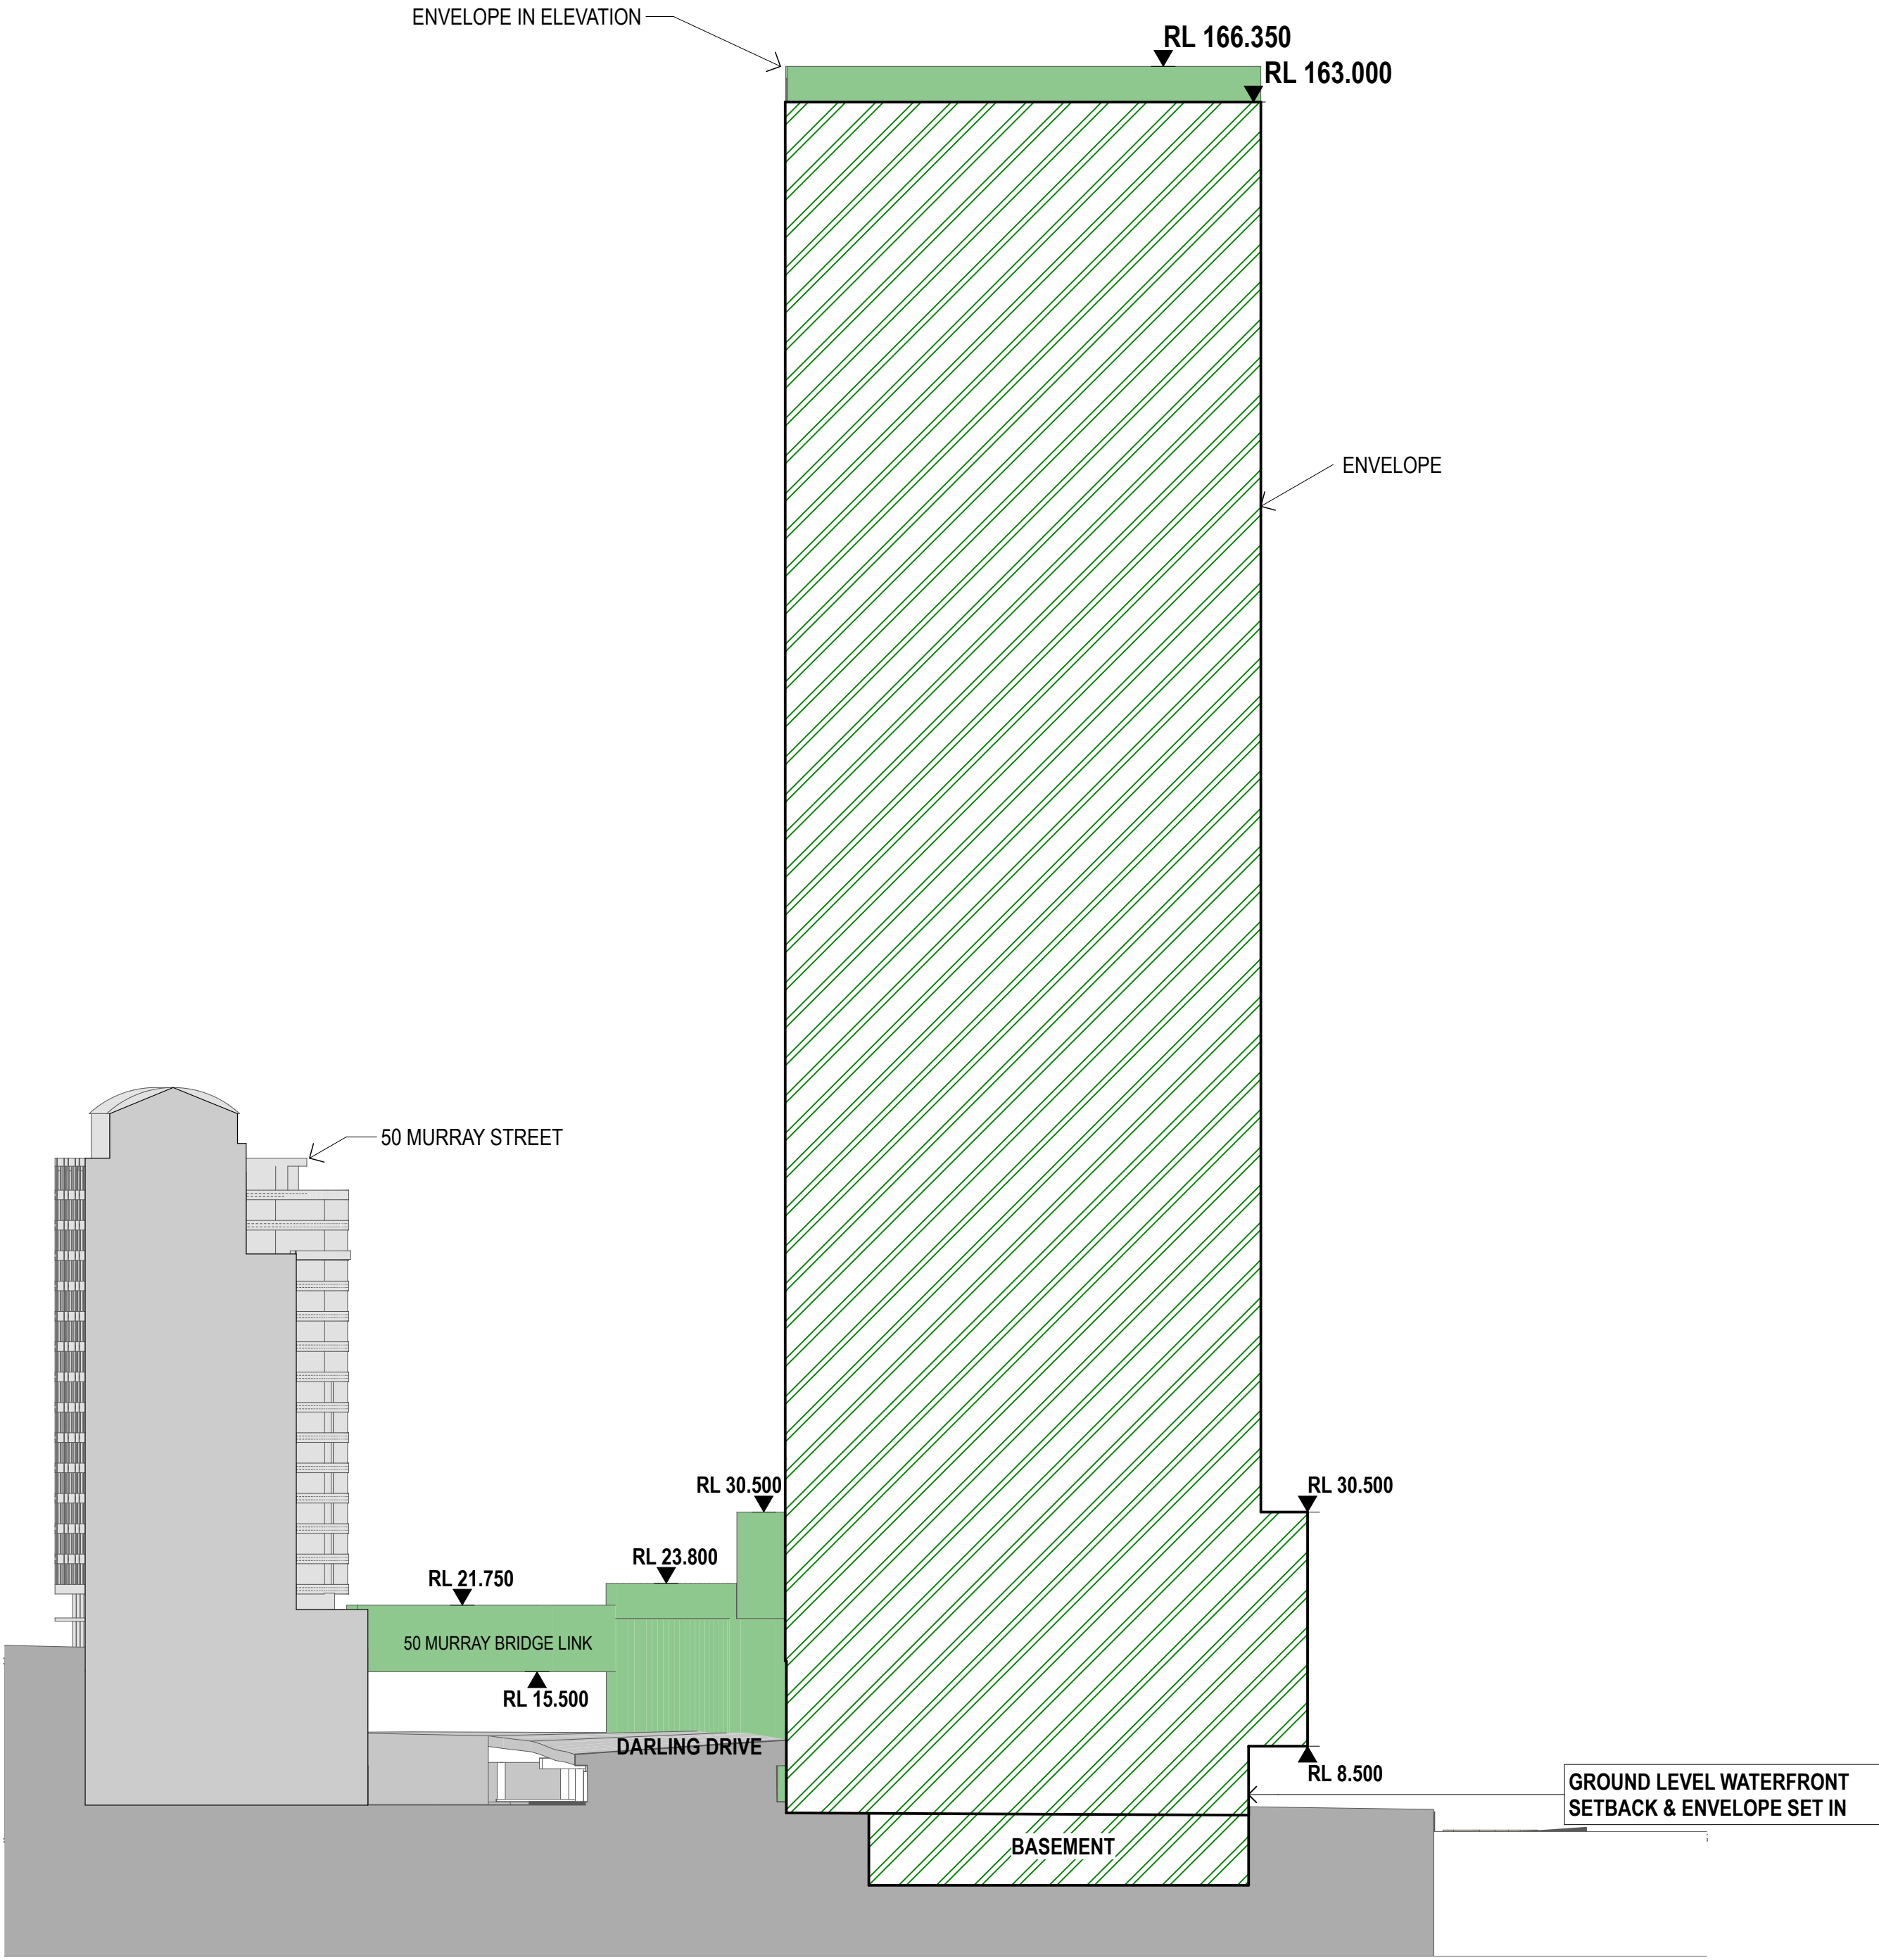



SECTION ENVELOPE SECTION 2 (23.1)
1:500

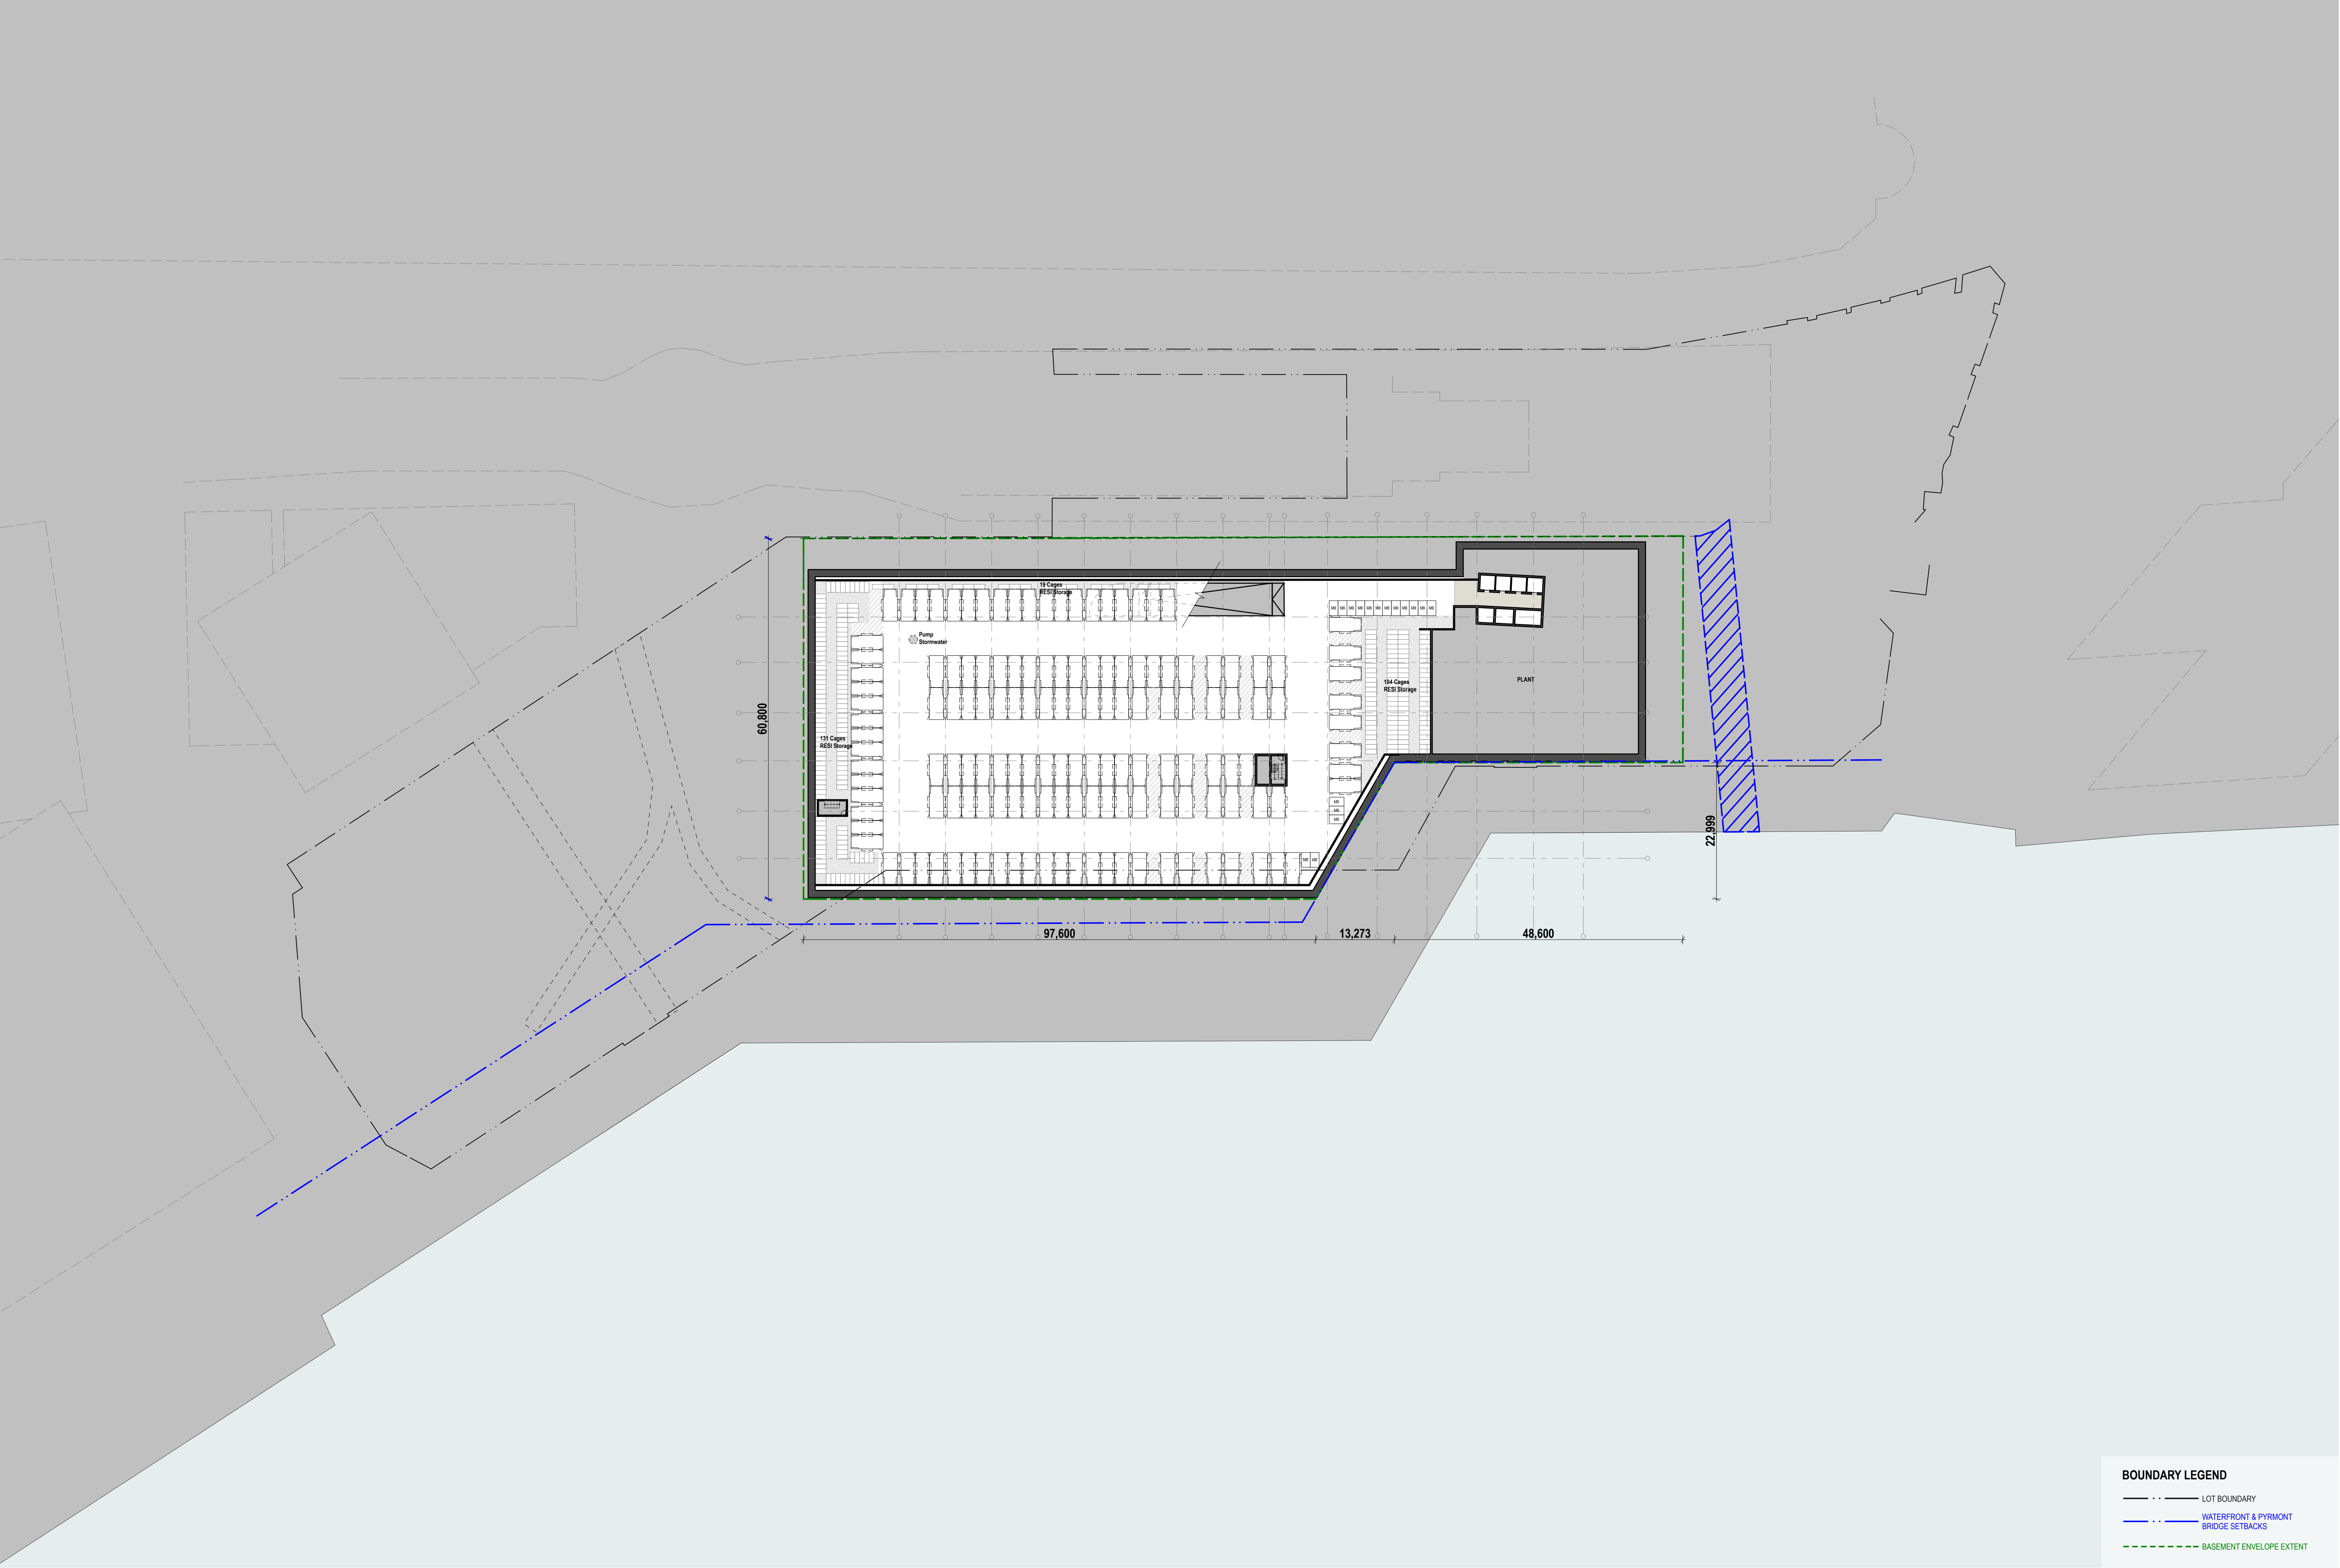



BOUNDARY LEGEND


- LOT BOUNDARY
- WATERFRONT & PYRMONT BRIDGE SETBACKS
- BASEMENT ENVELOPE EXTENT

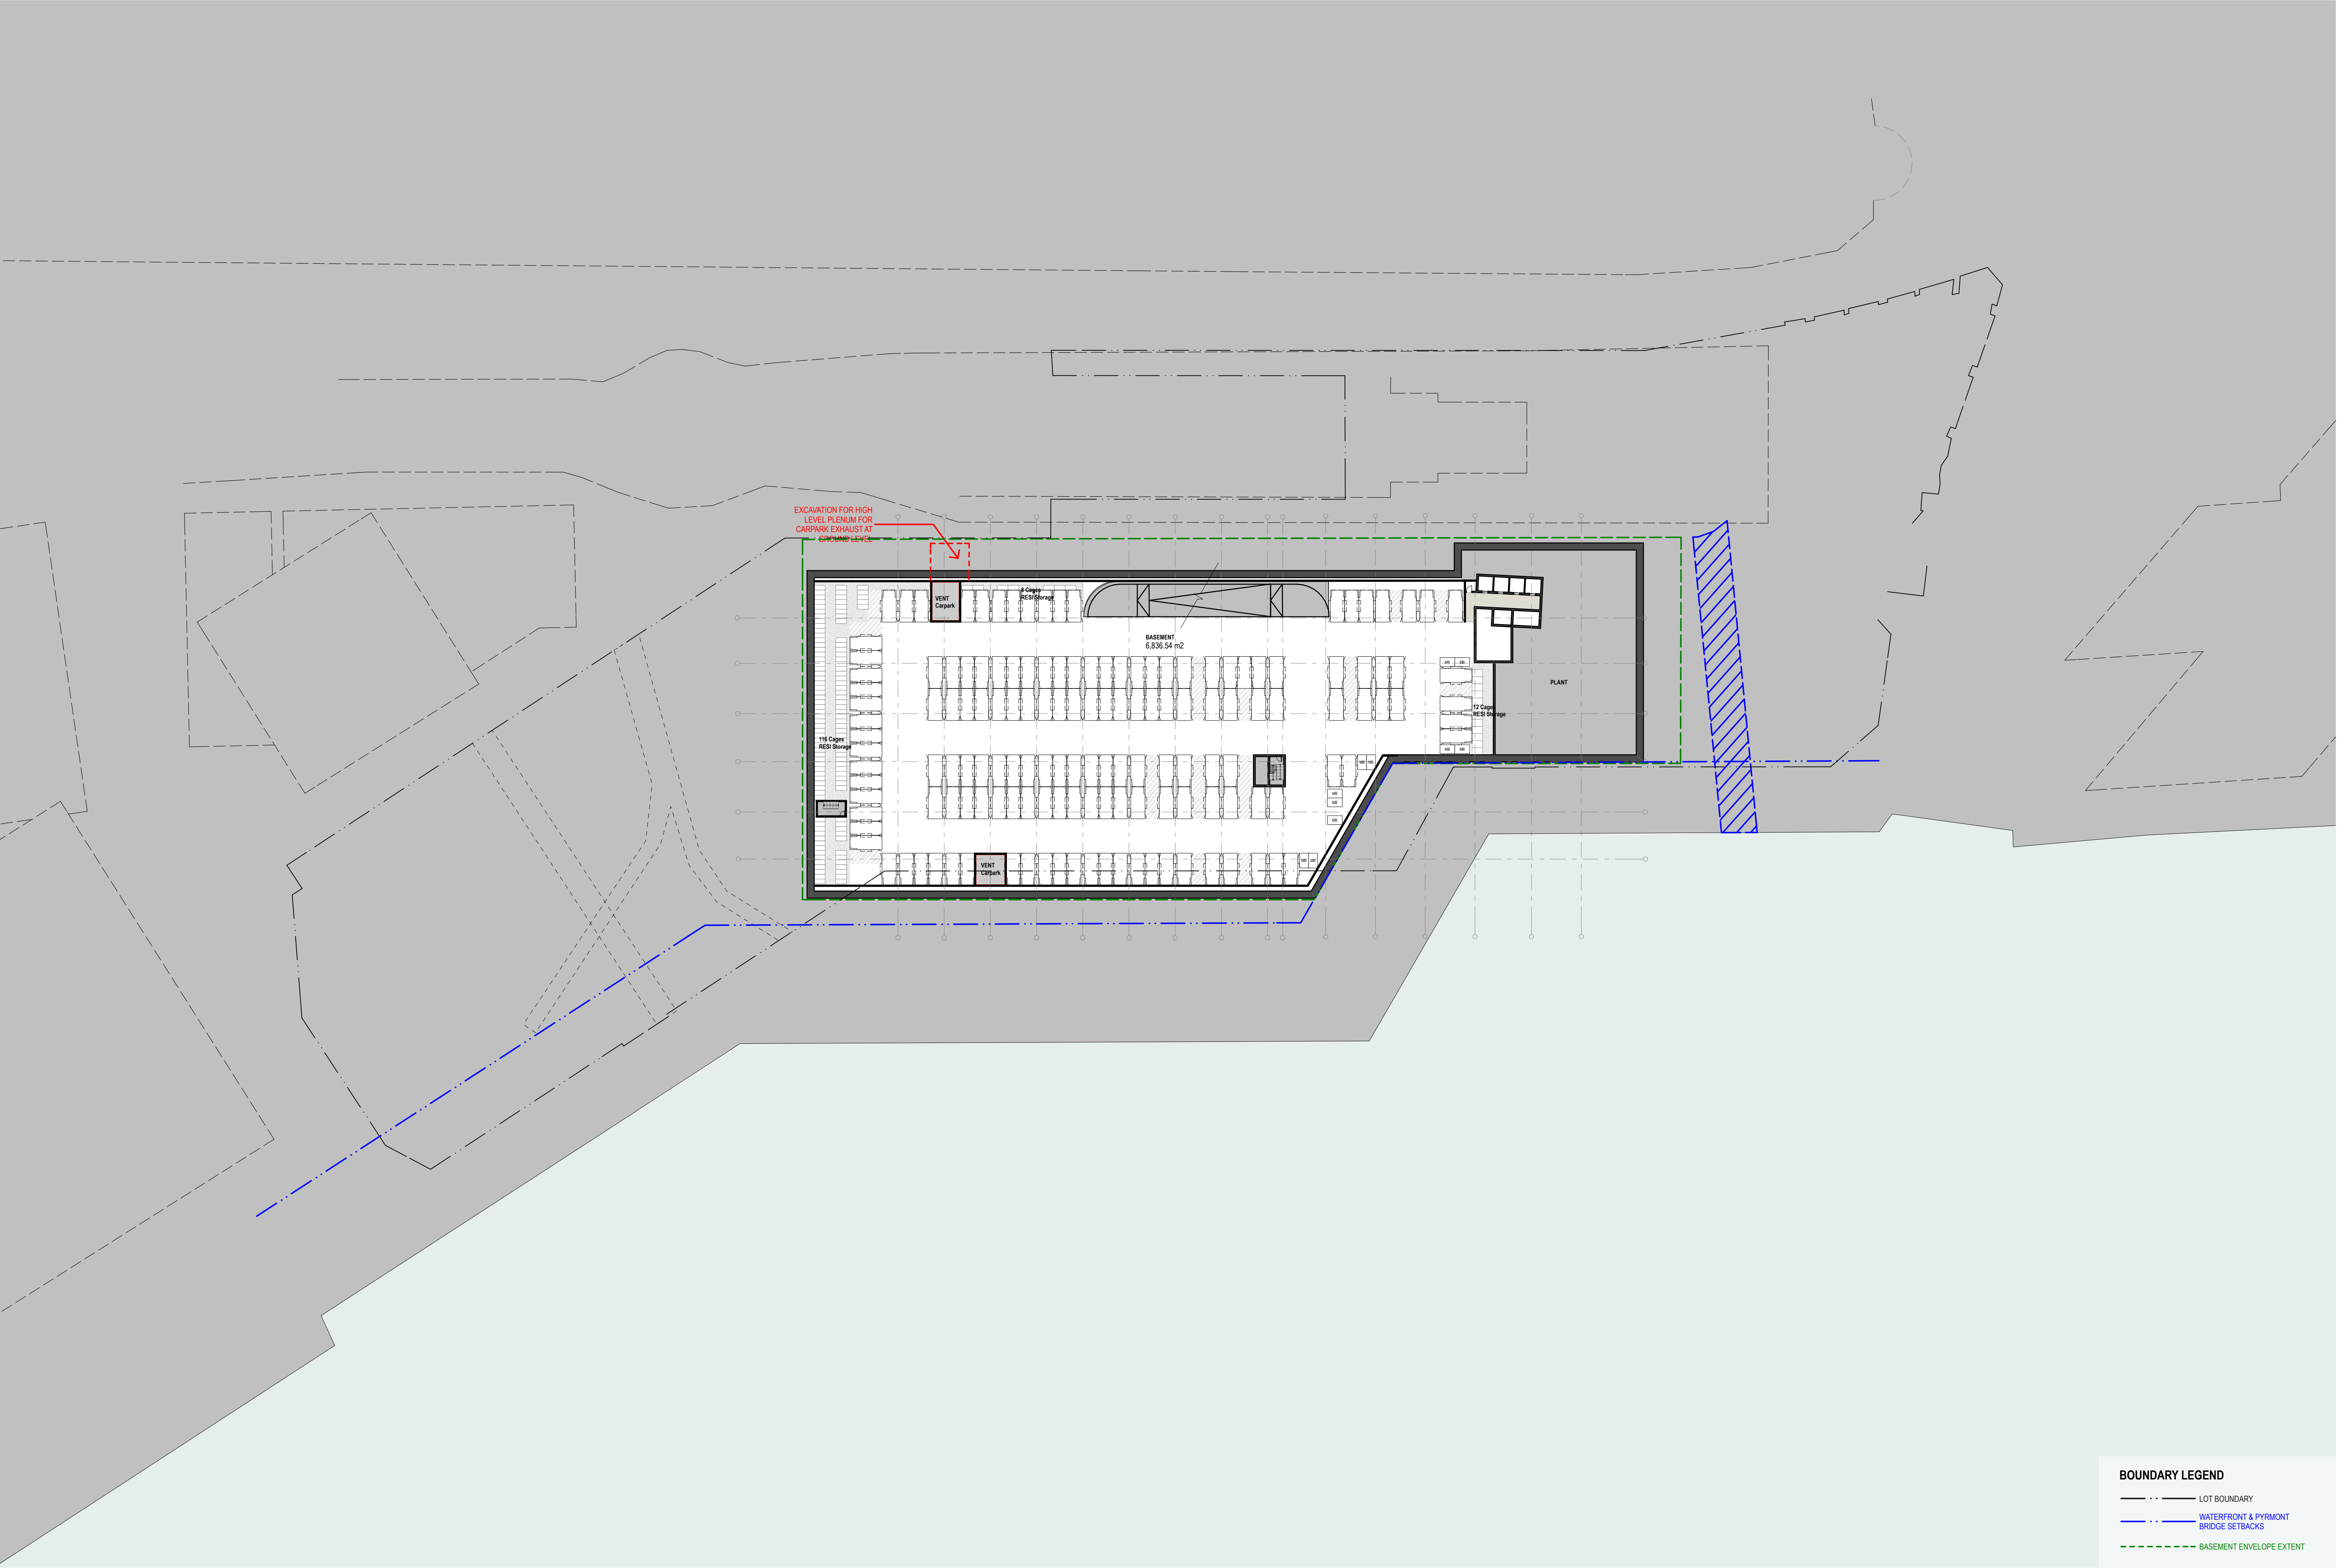


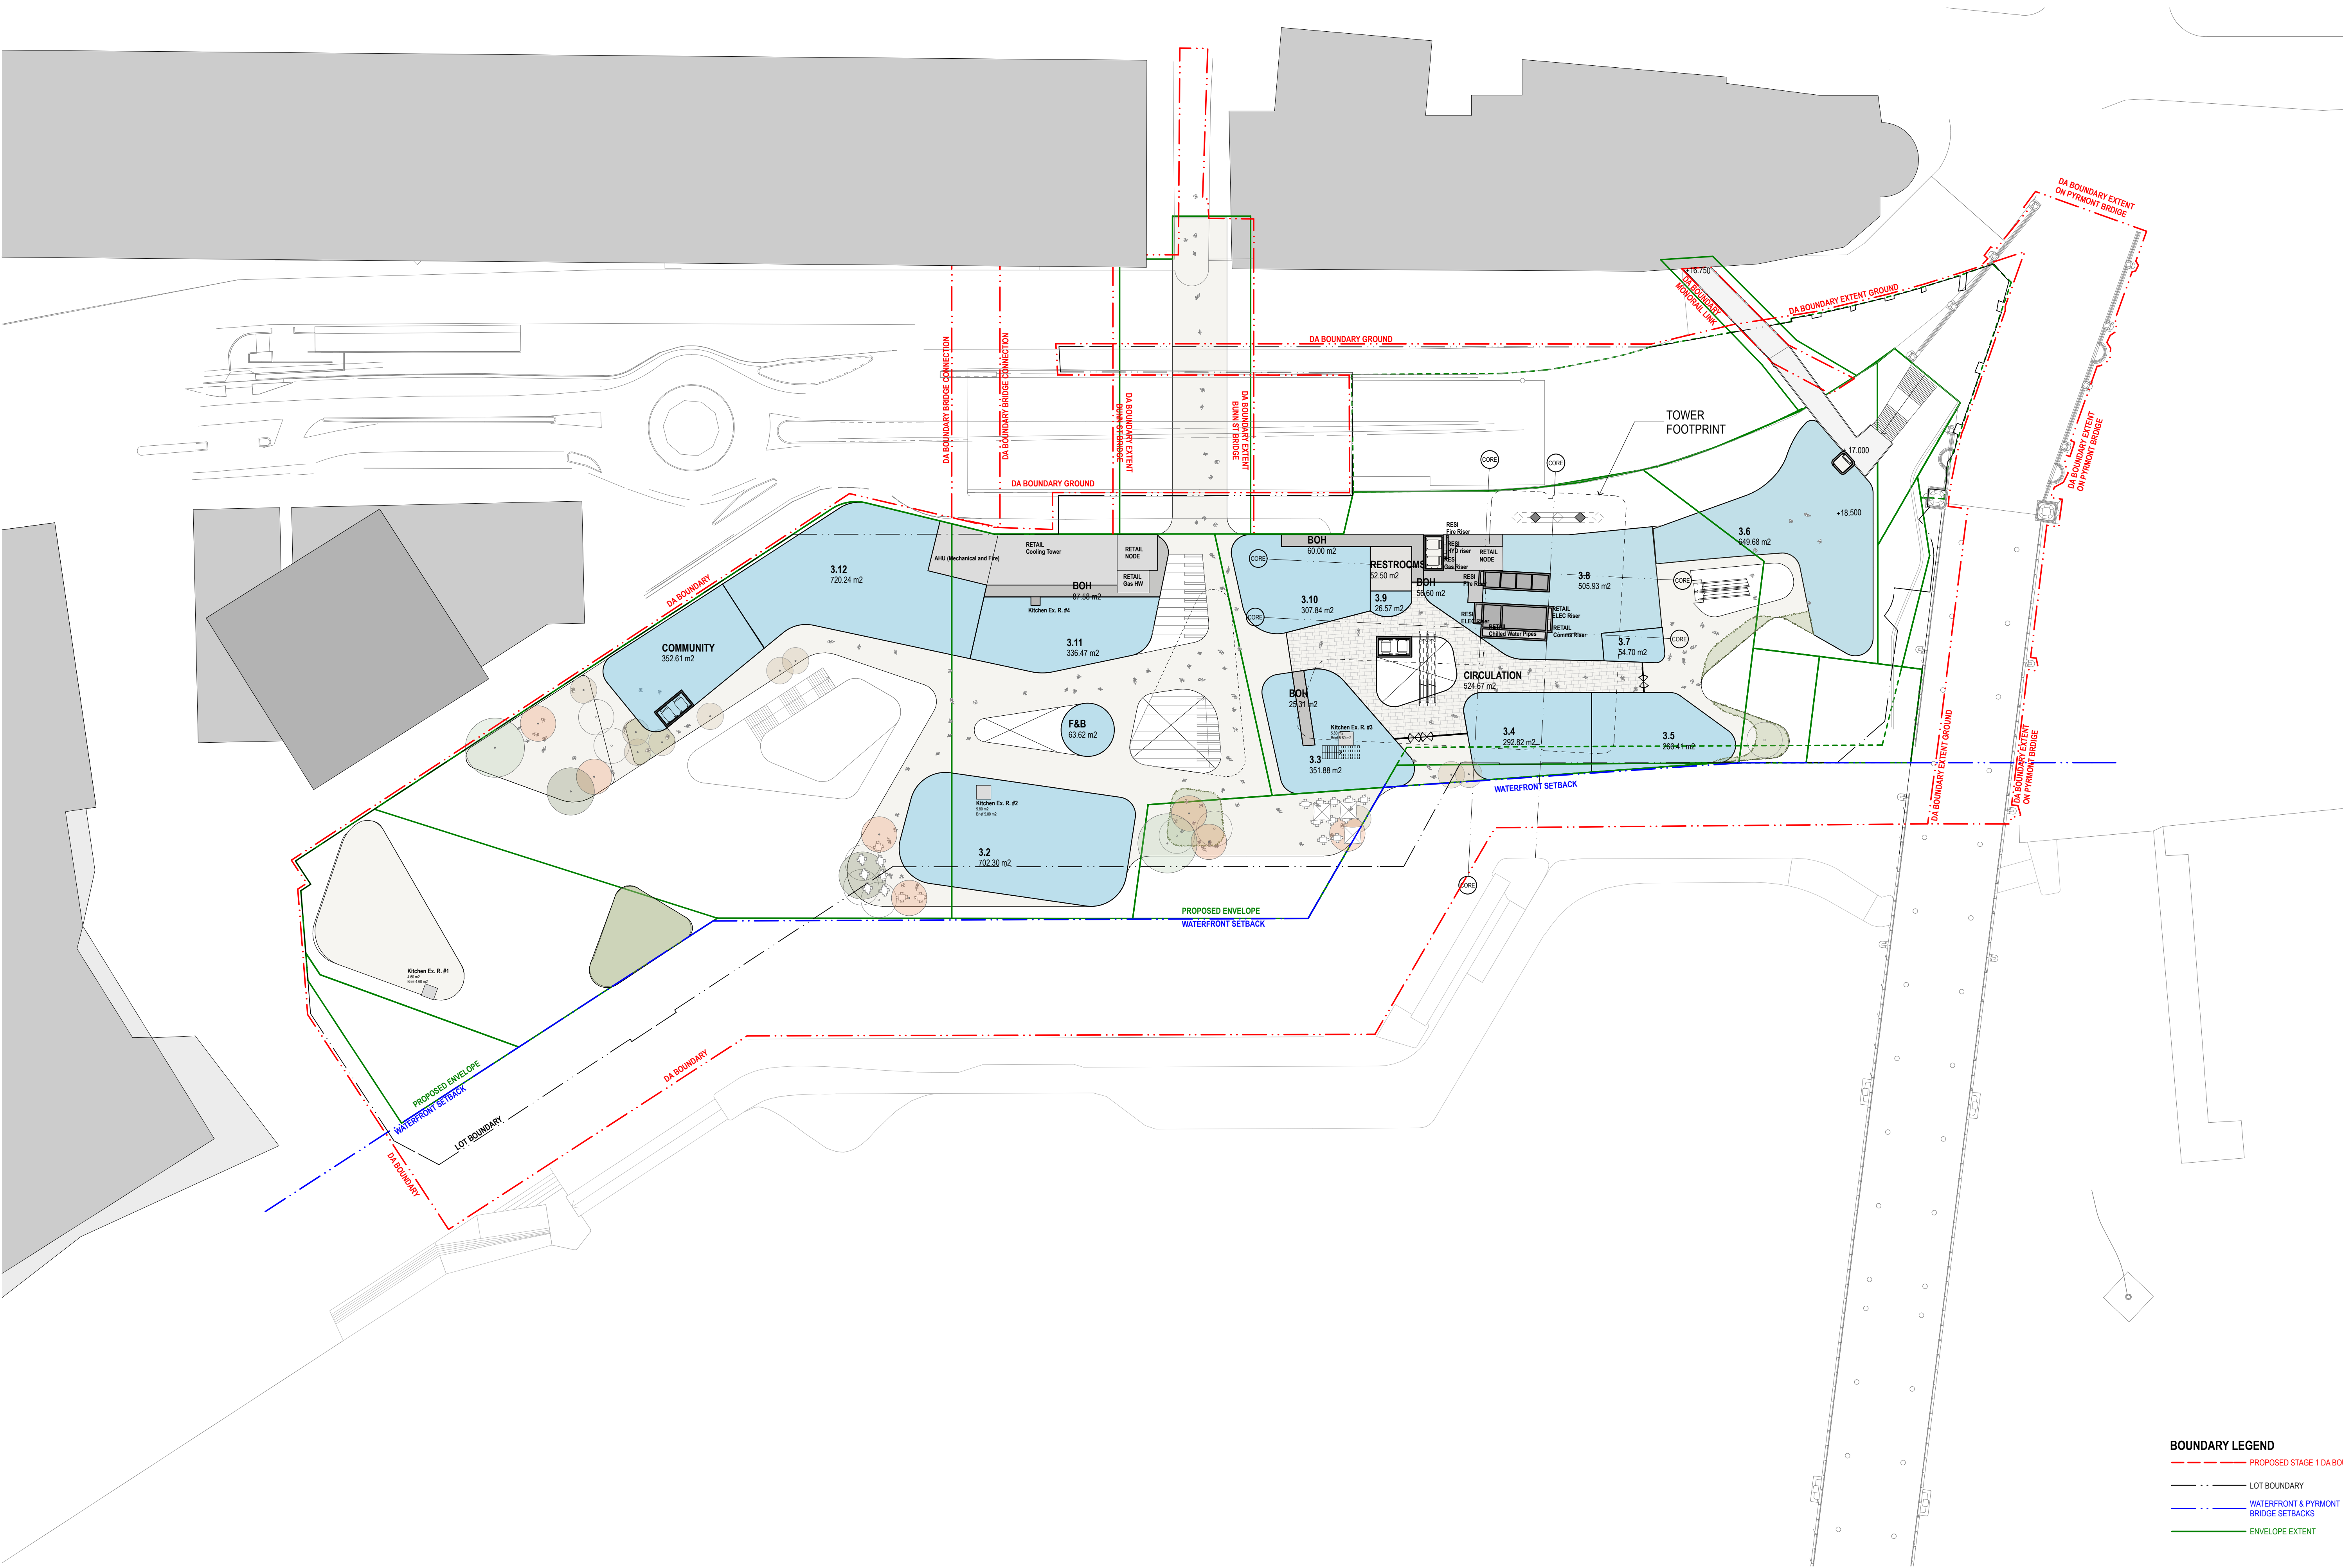


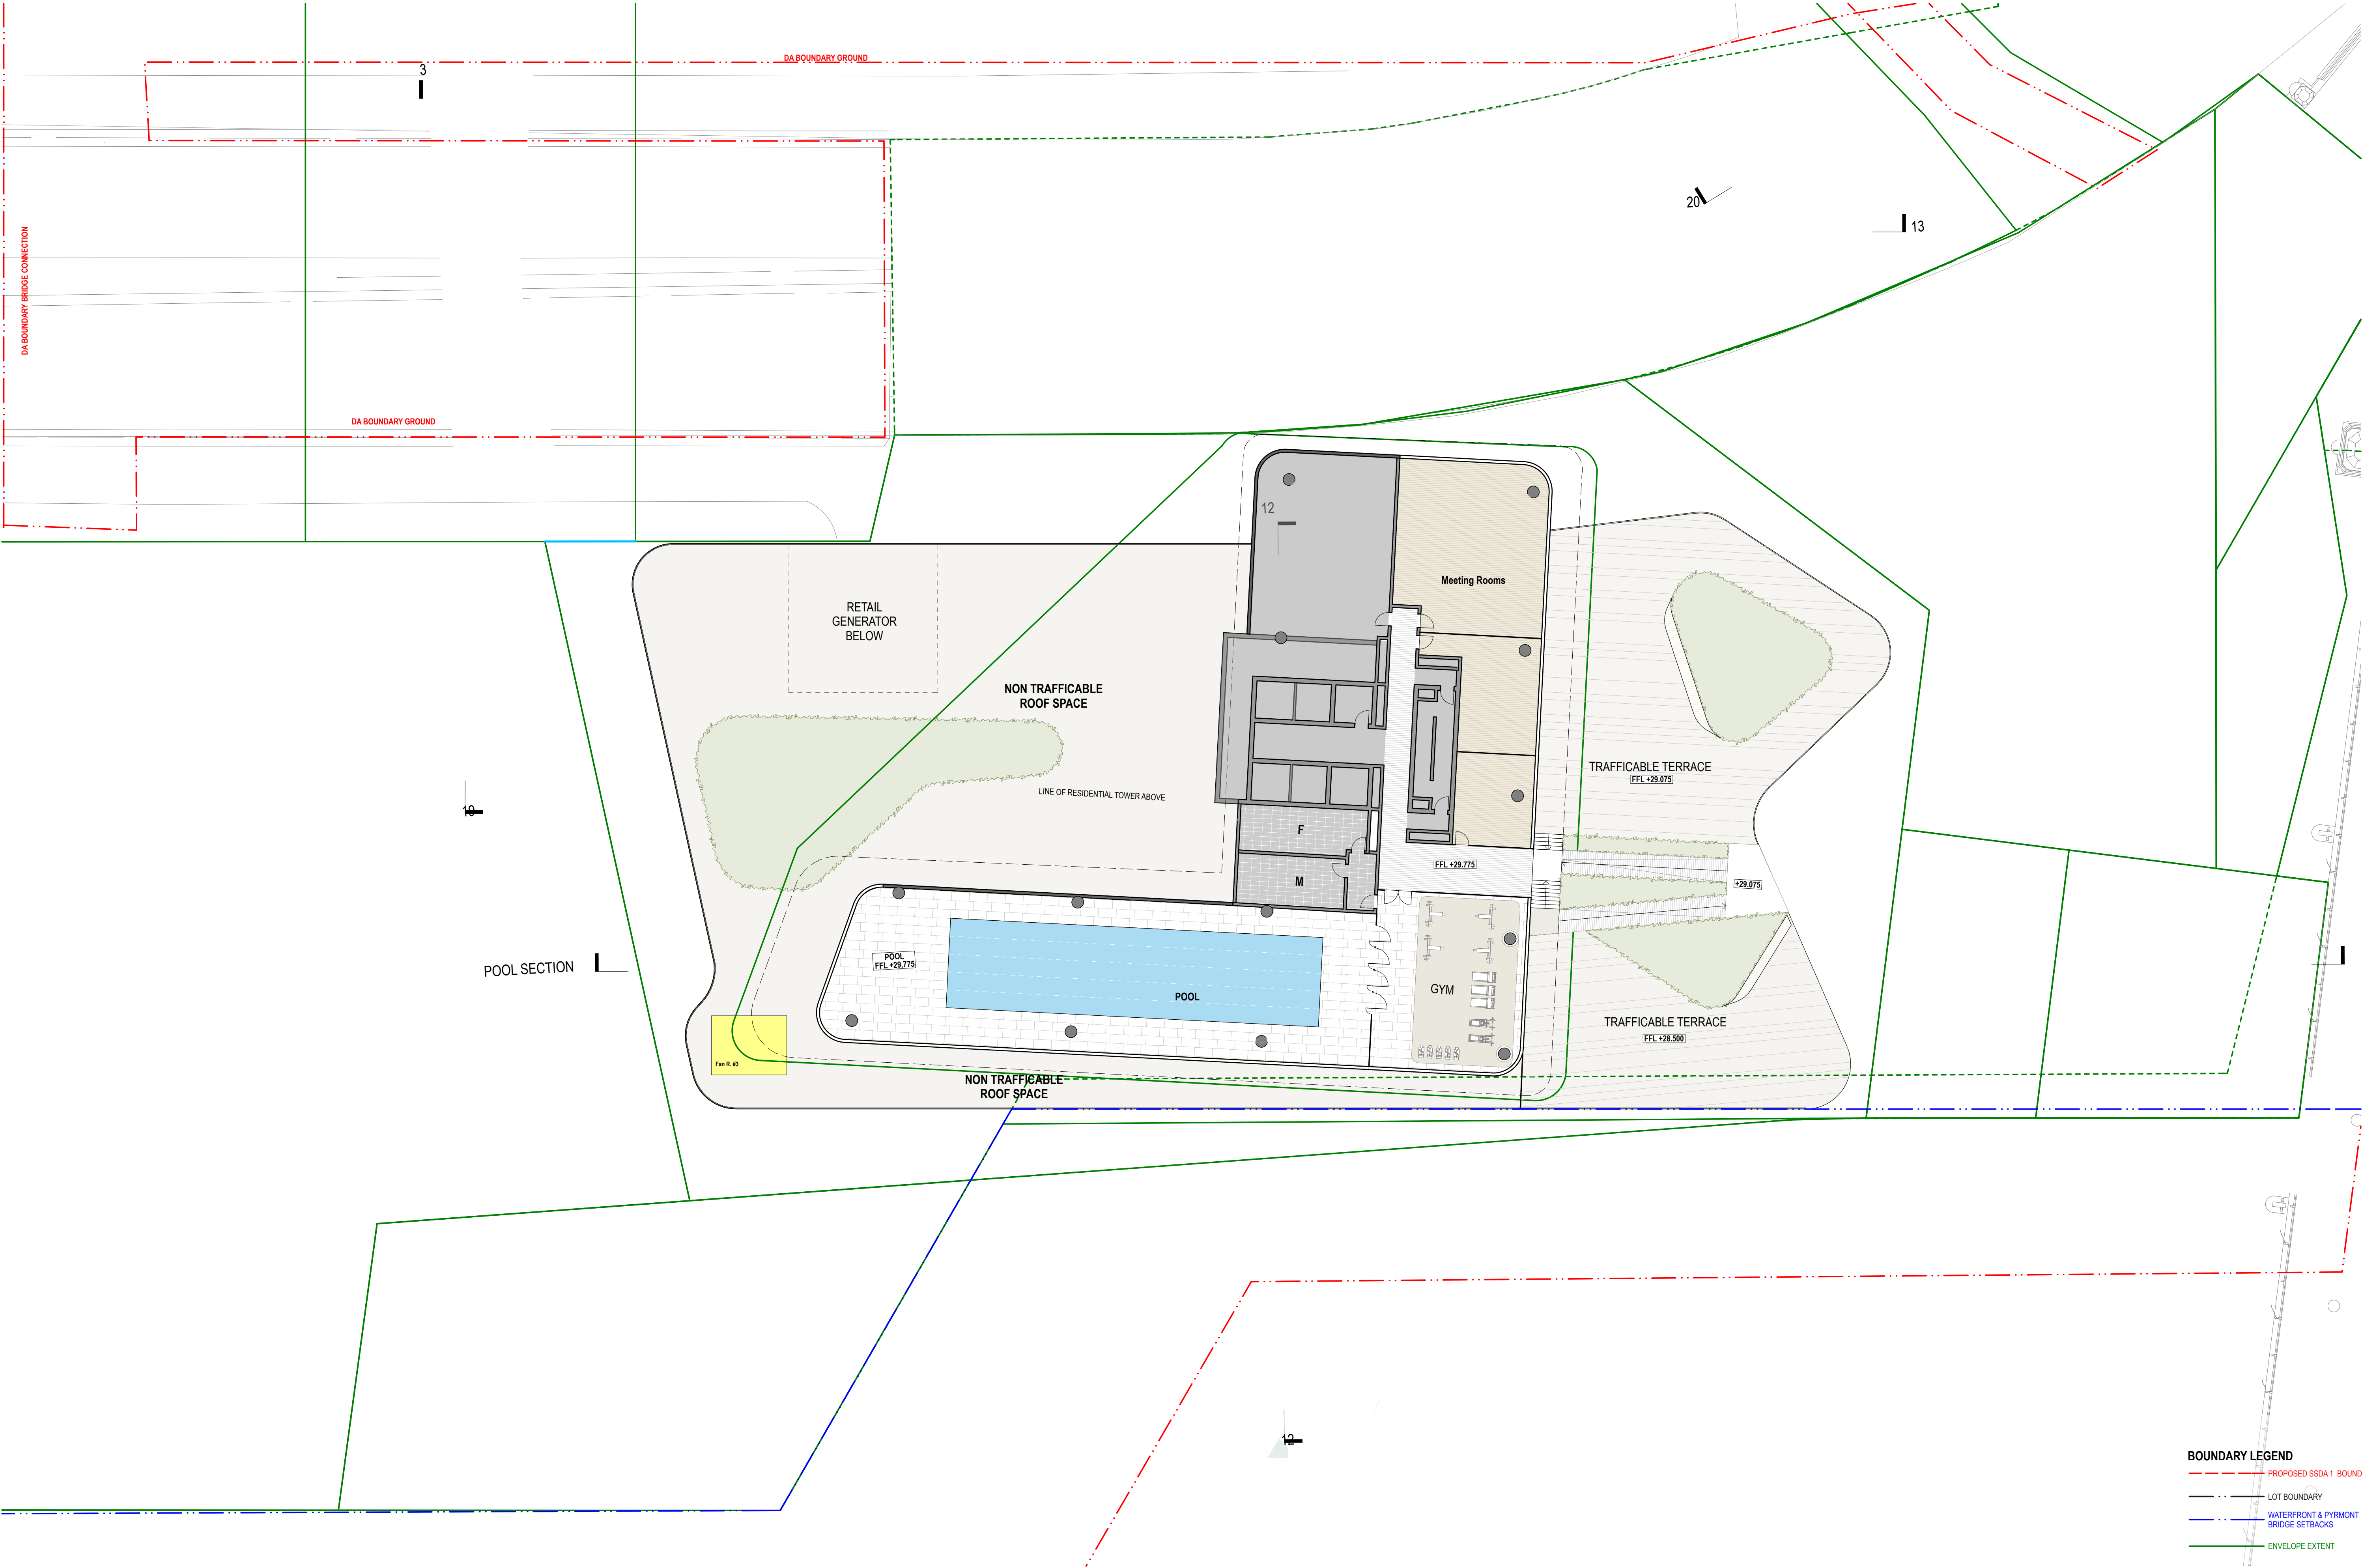


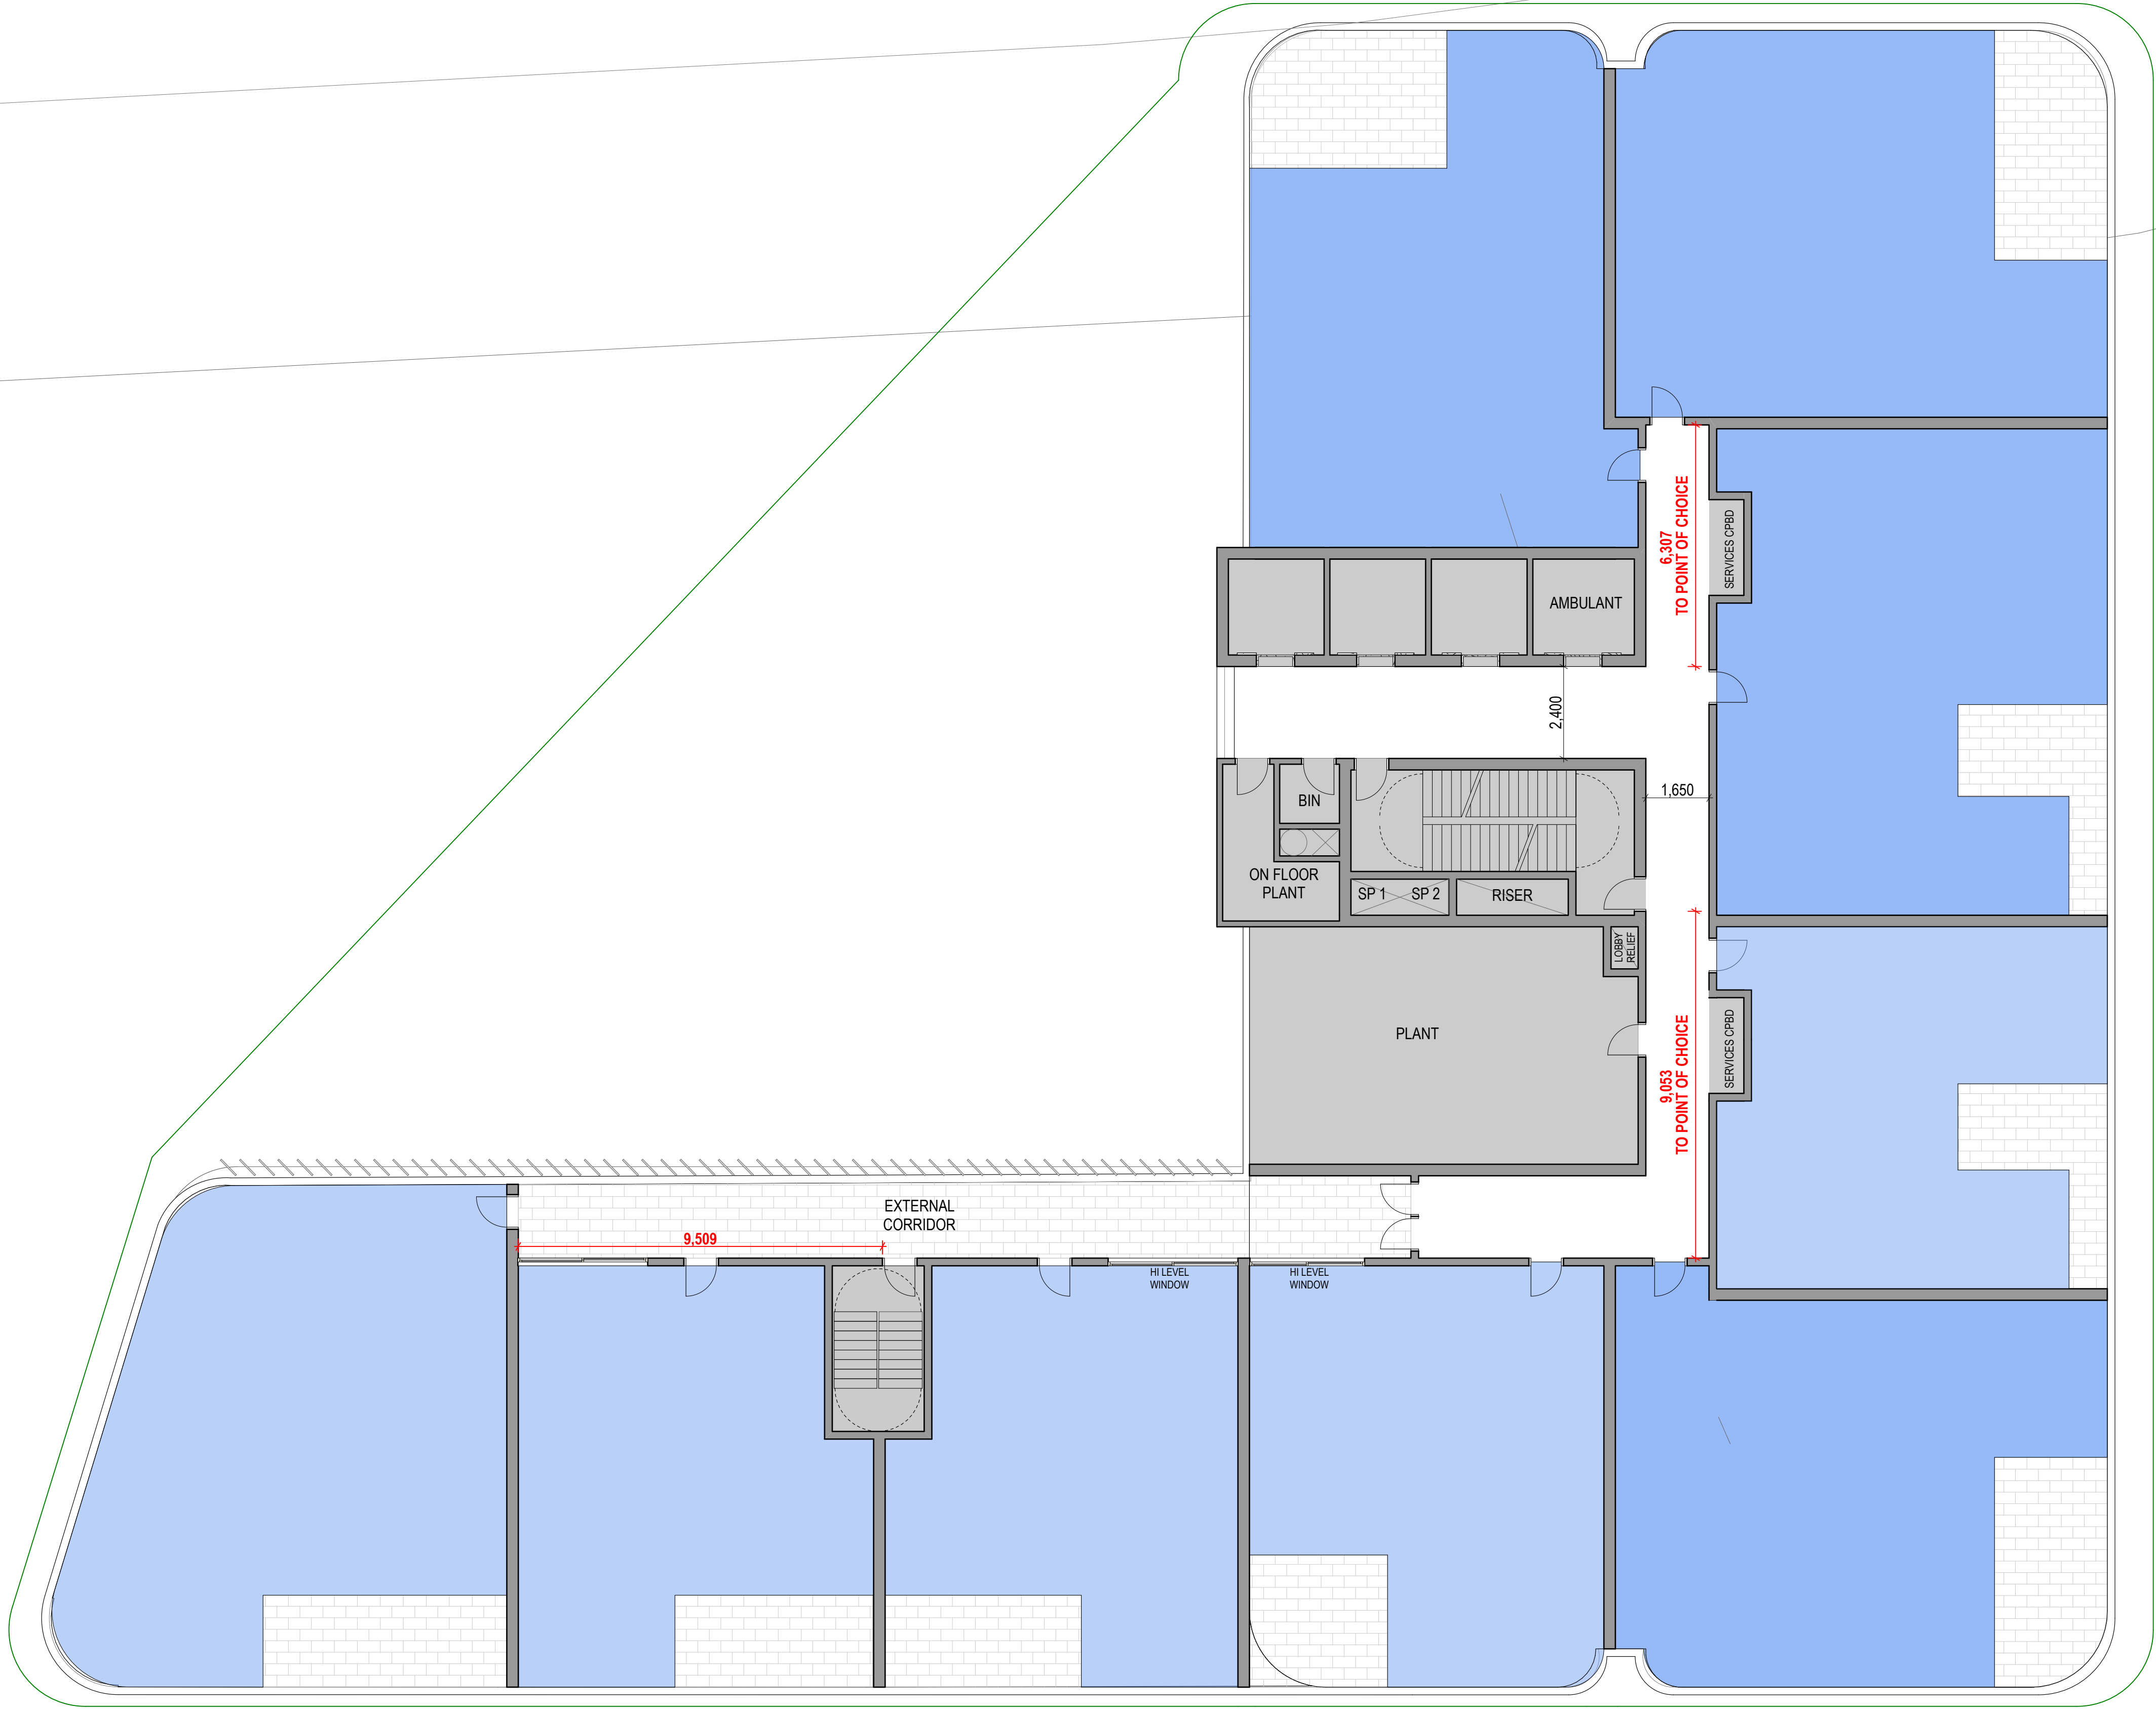


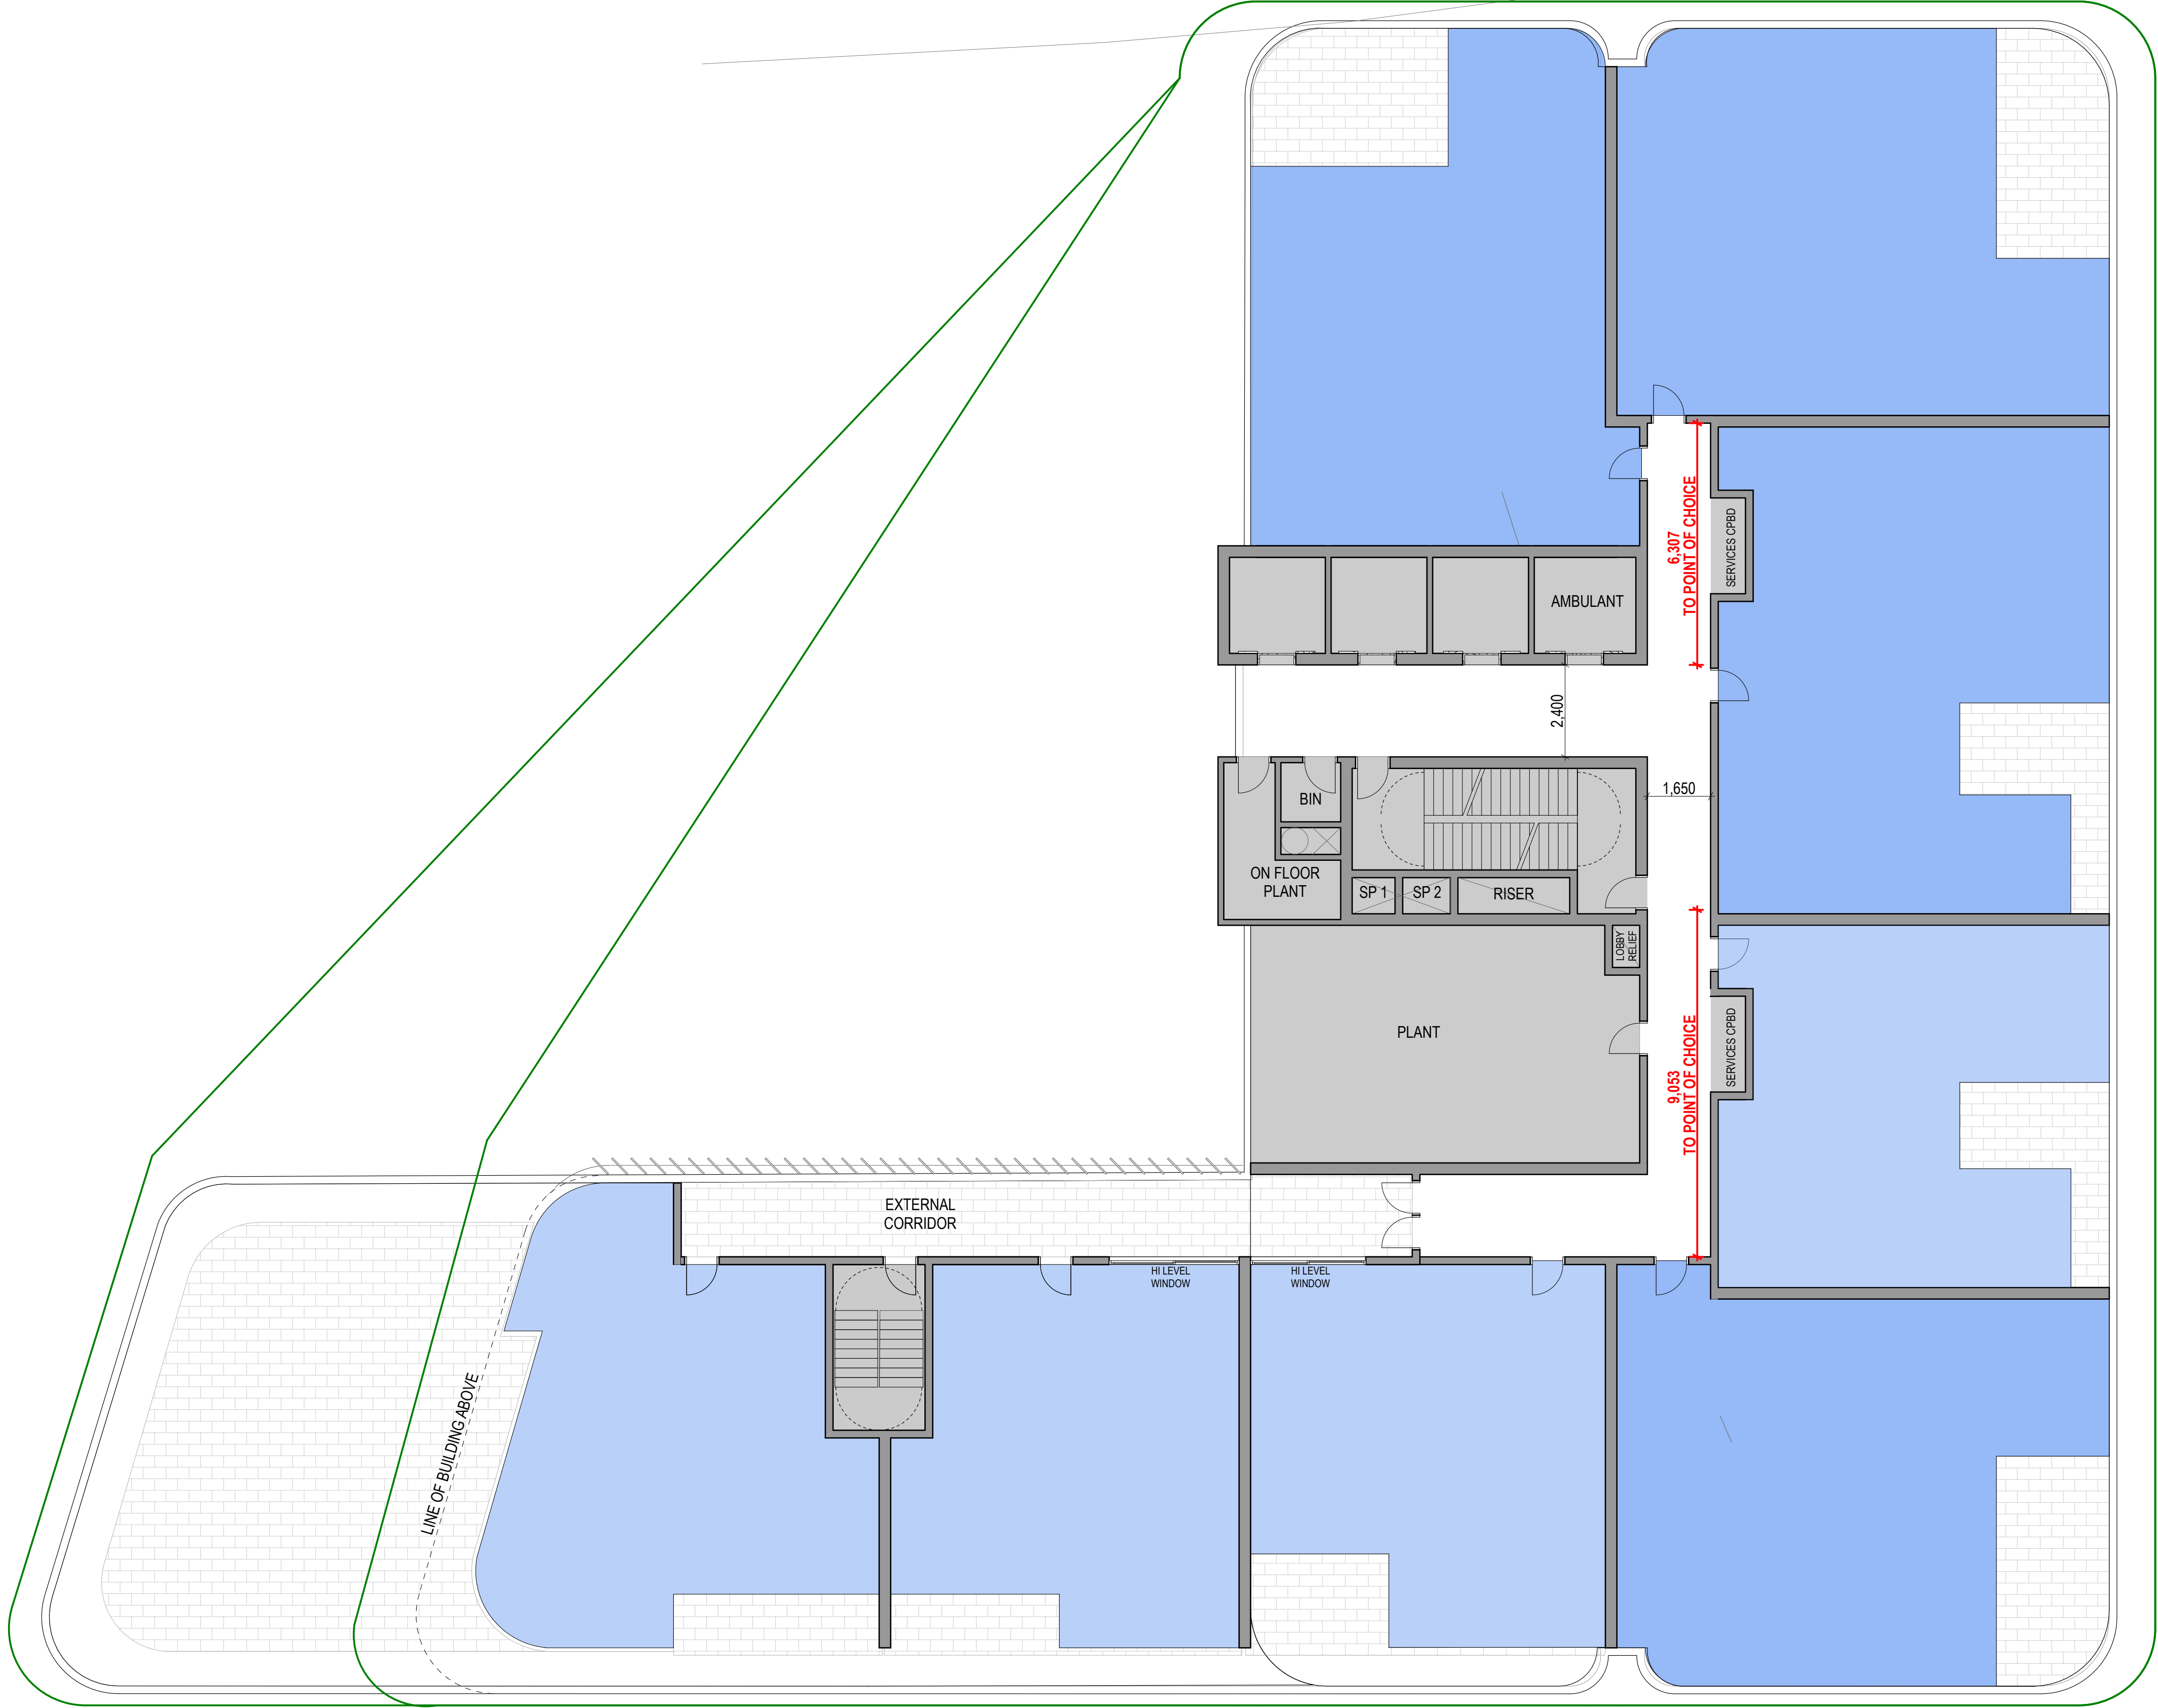

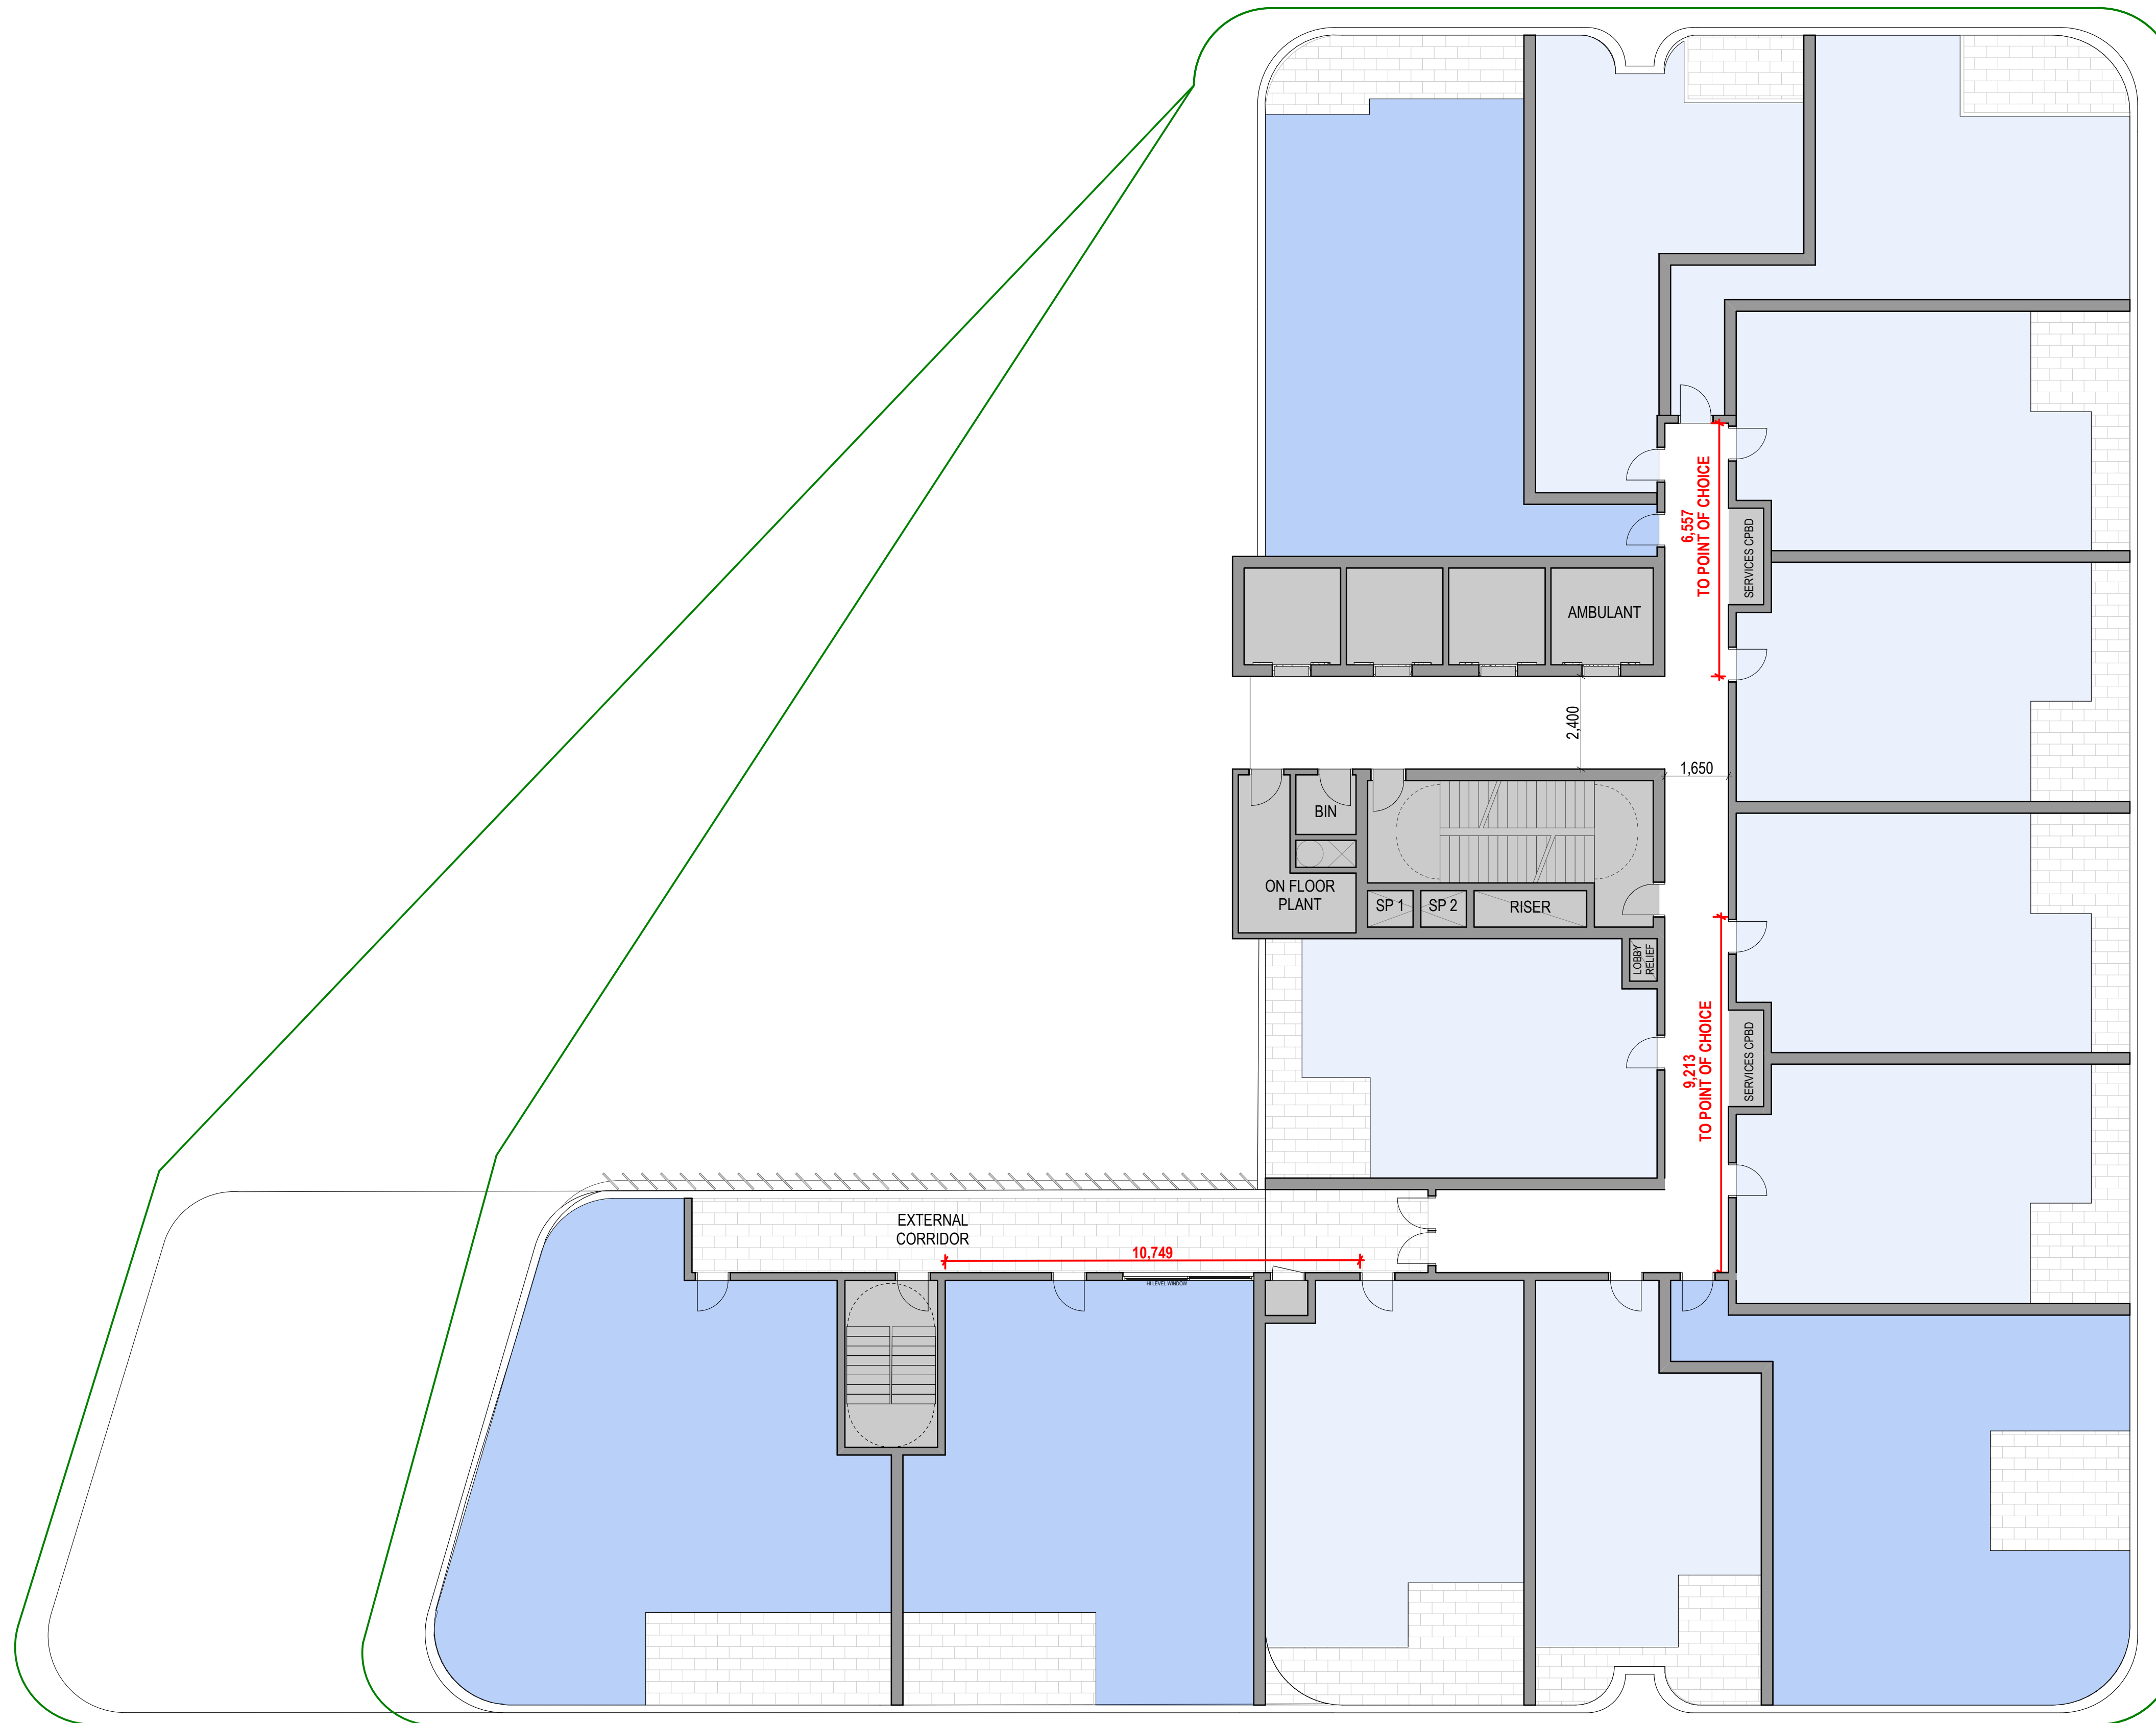

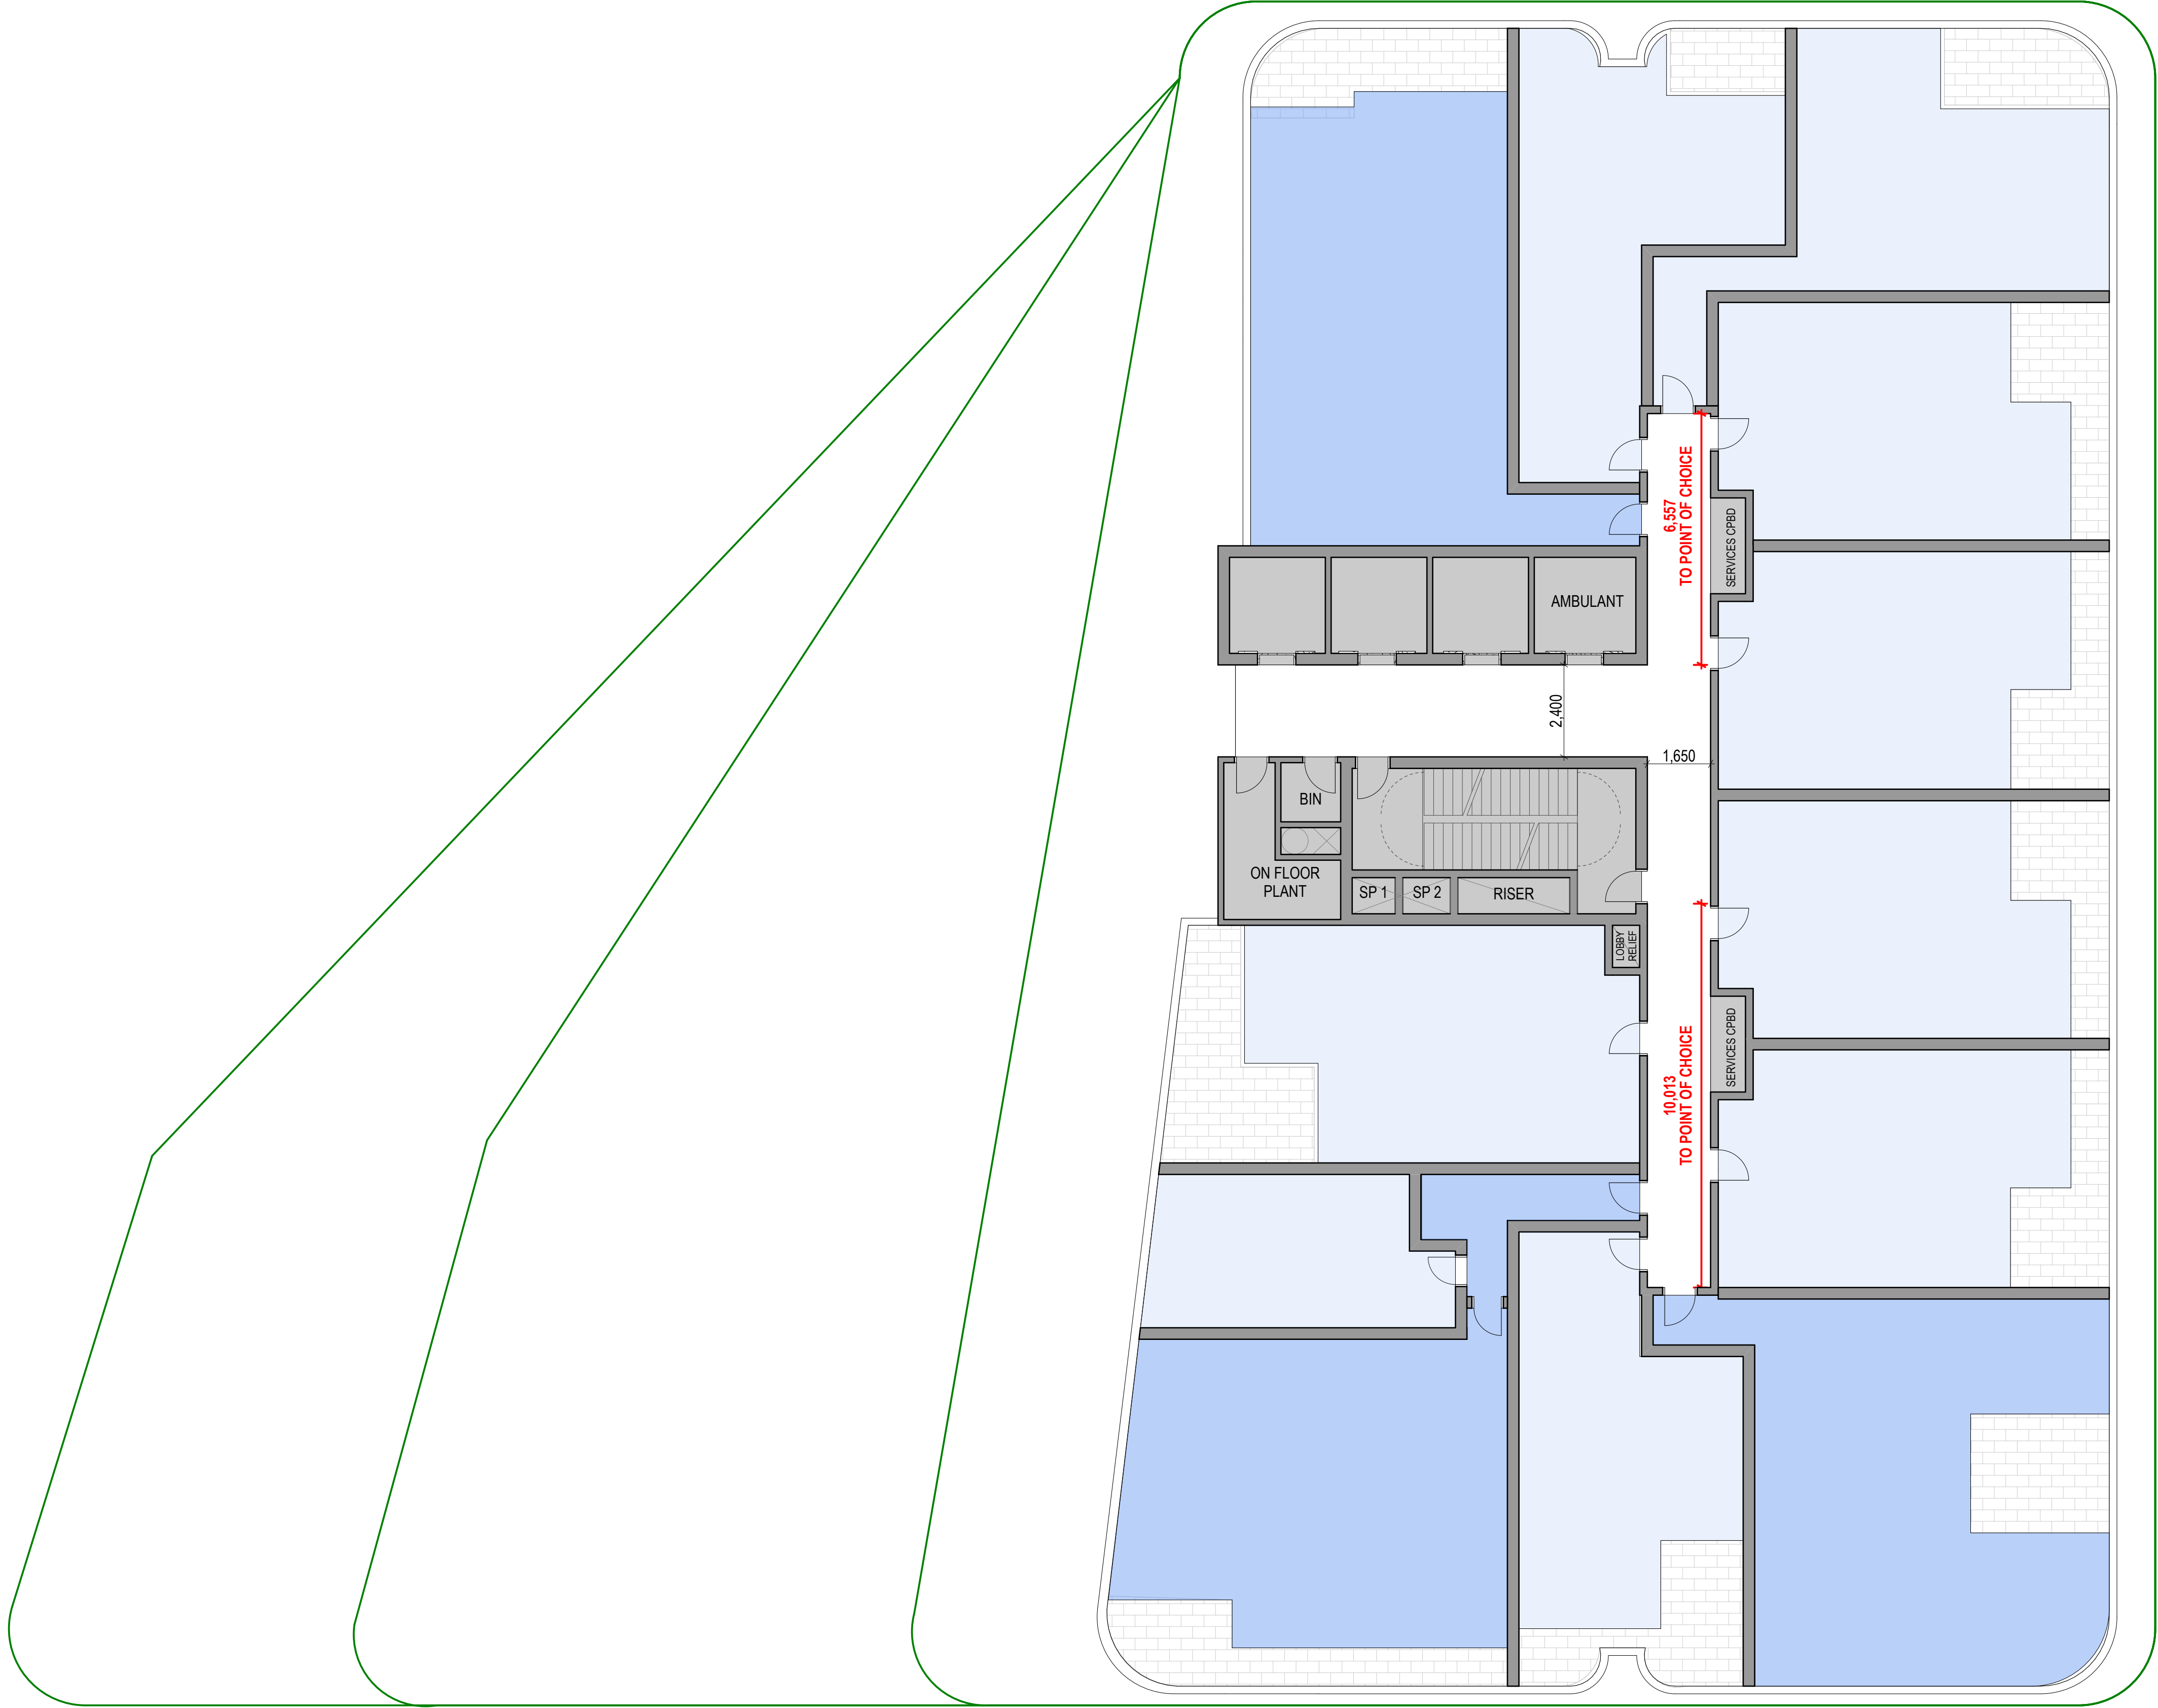


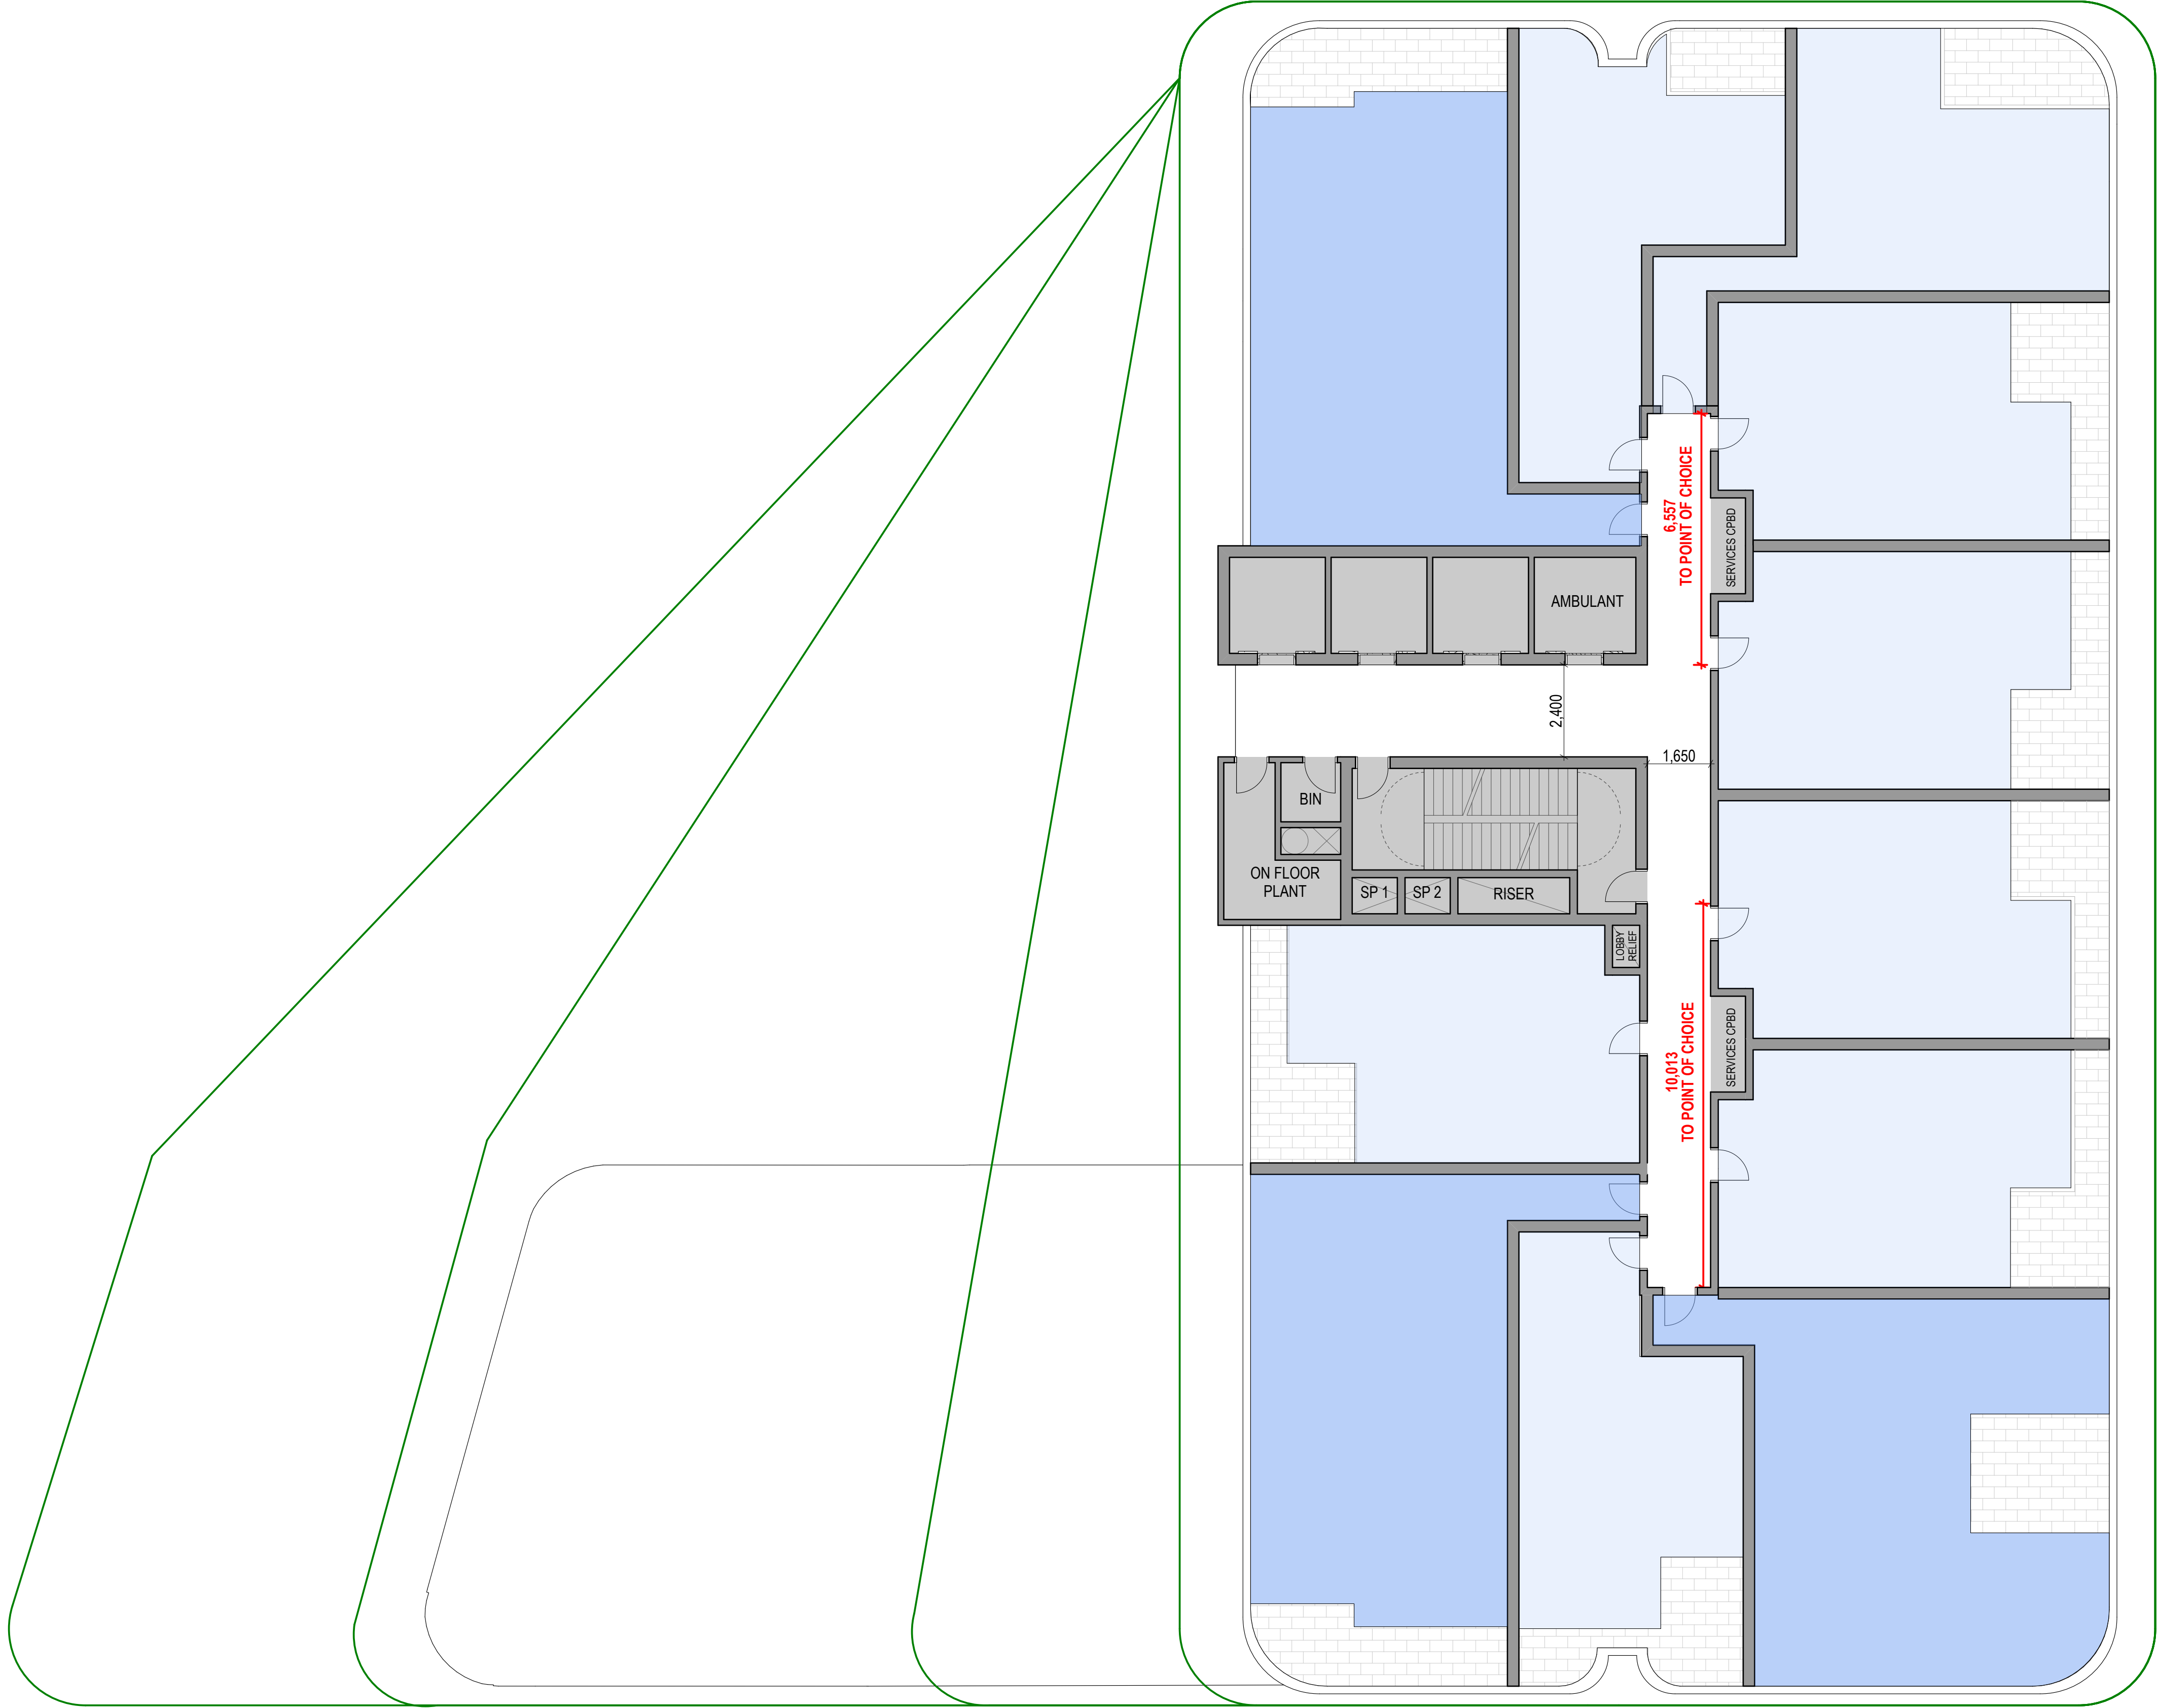

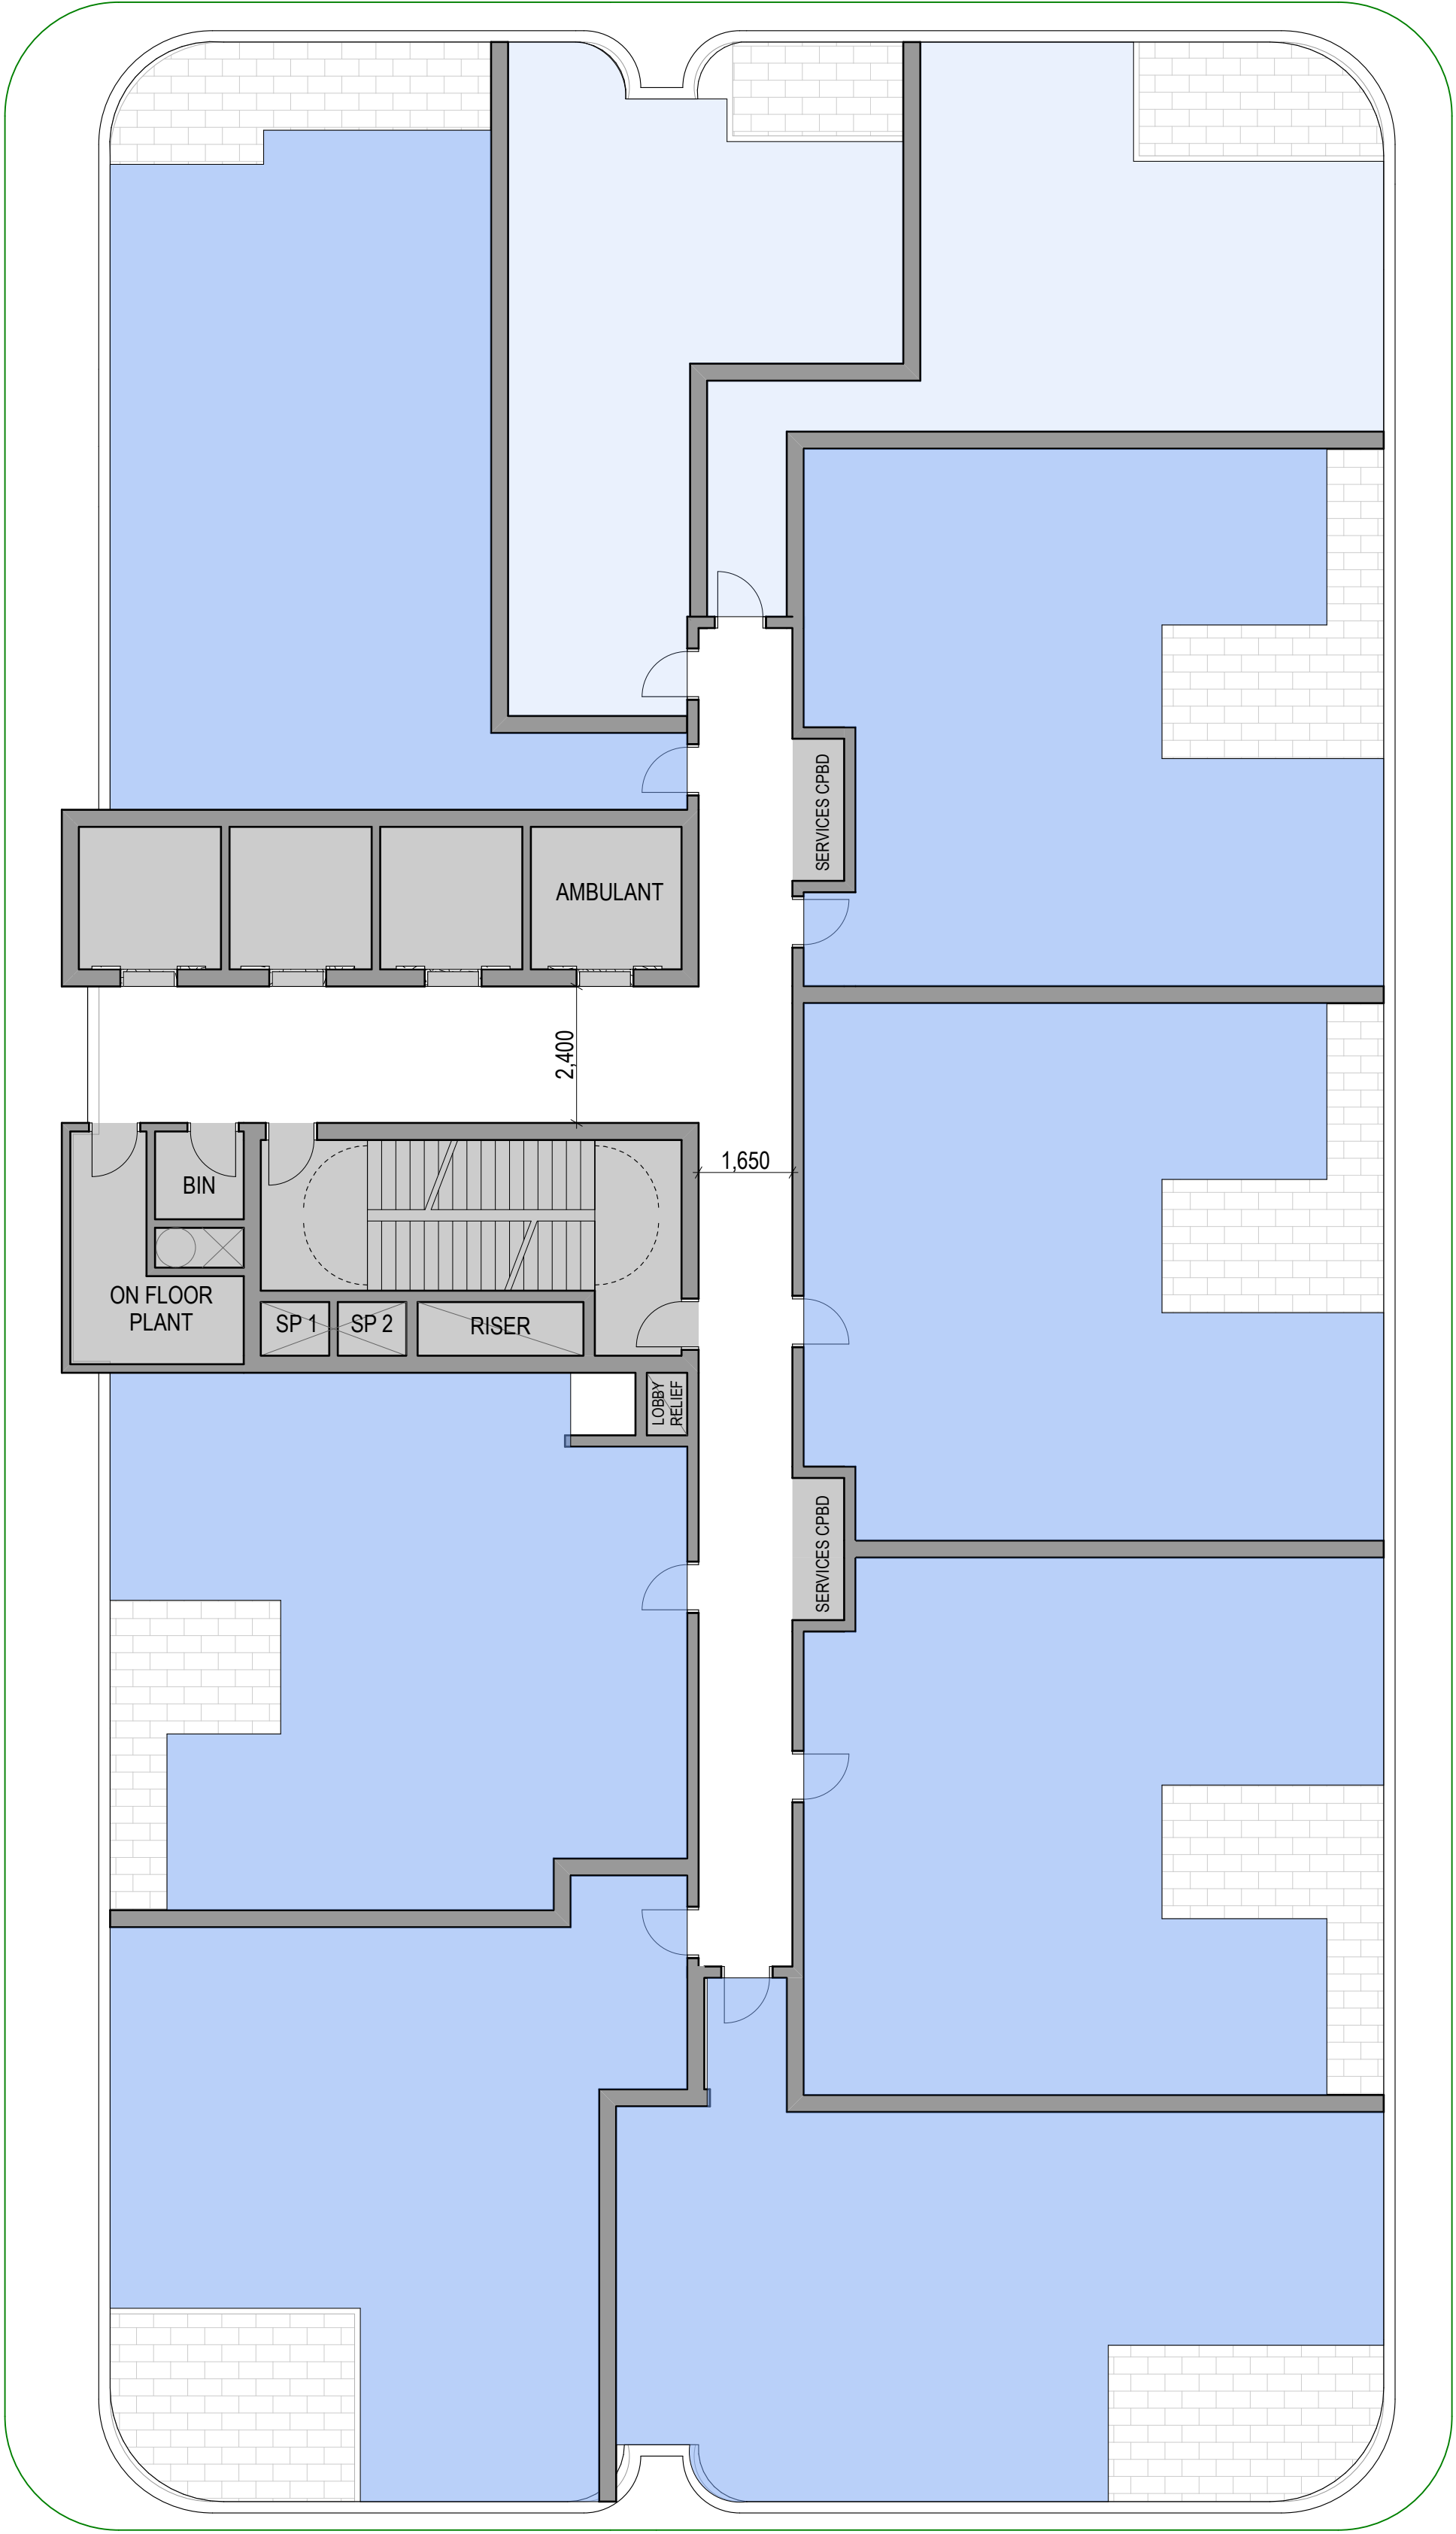


BOUNDARY LEGEND

— ENVELOPE EXTENT

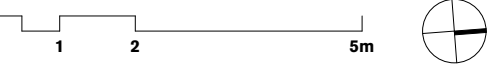

1:100 @ A1 4/11/2016
For Information **SSDA1-315**

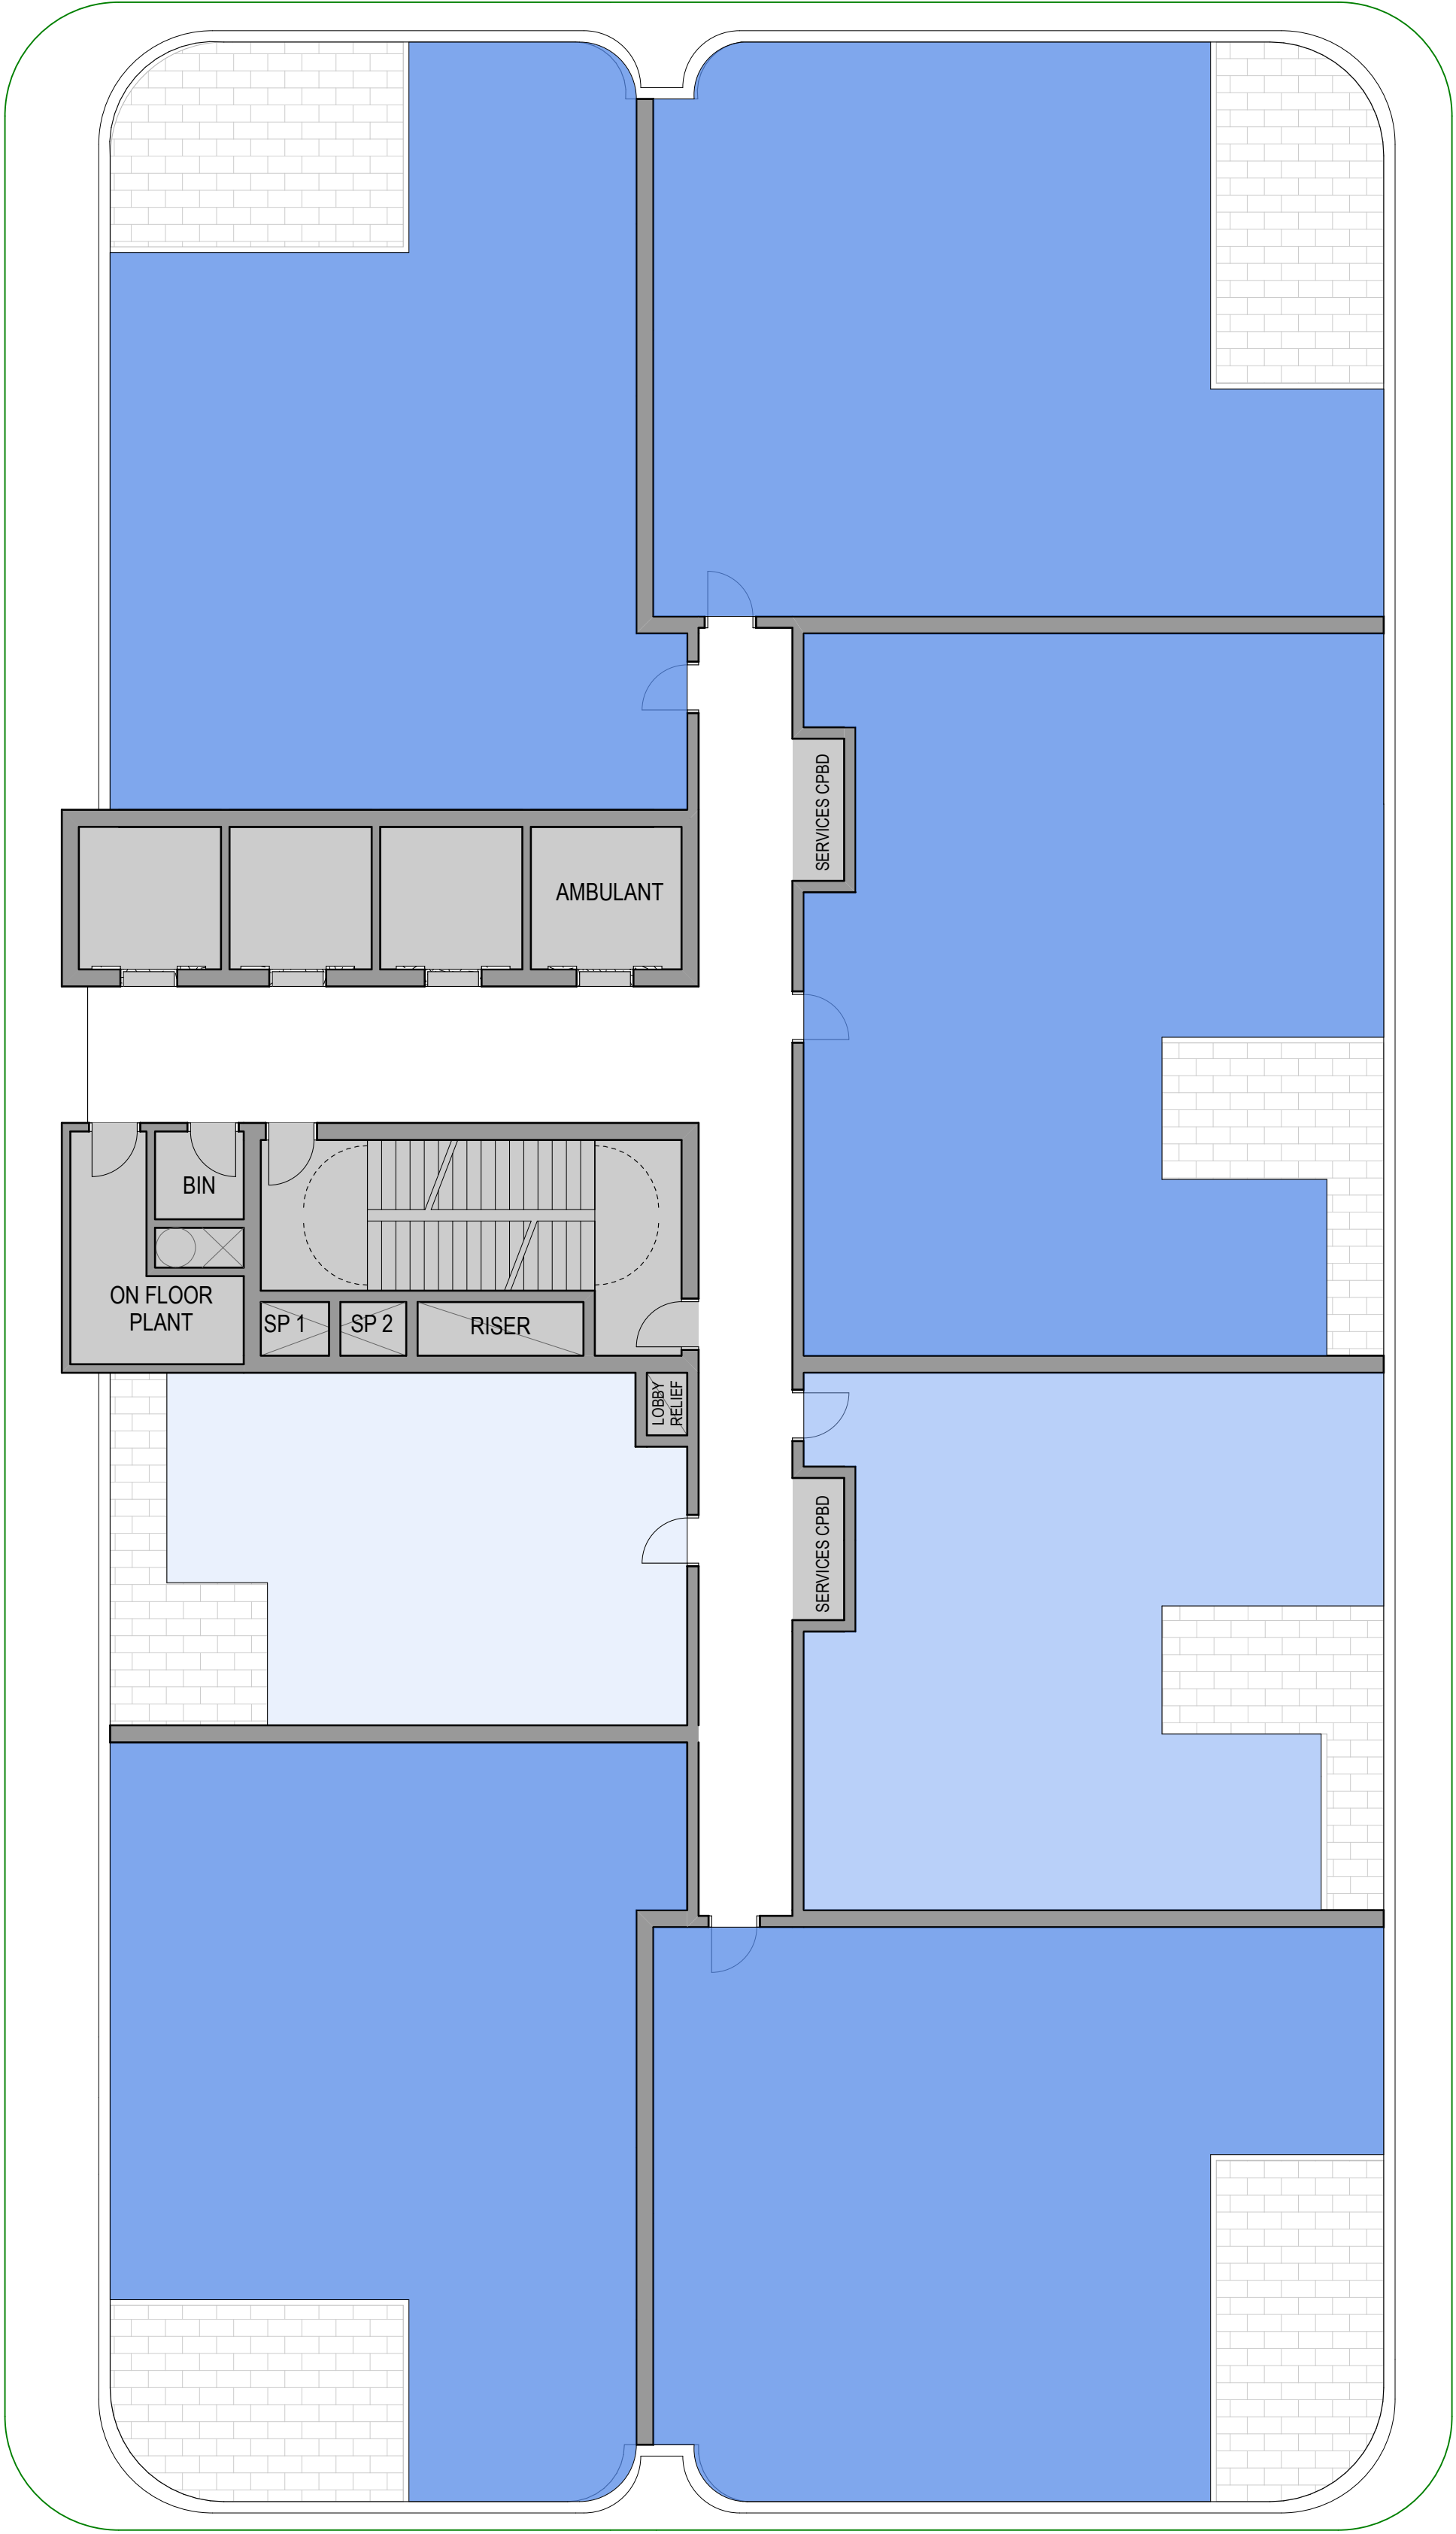

BOUNDARY LEGEND

