


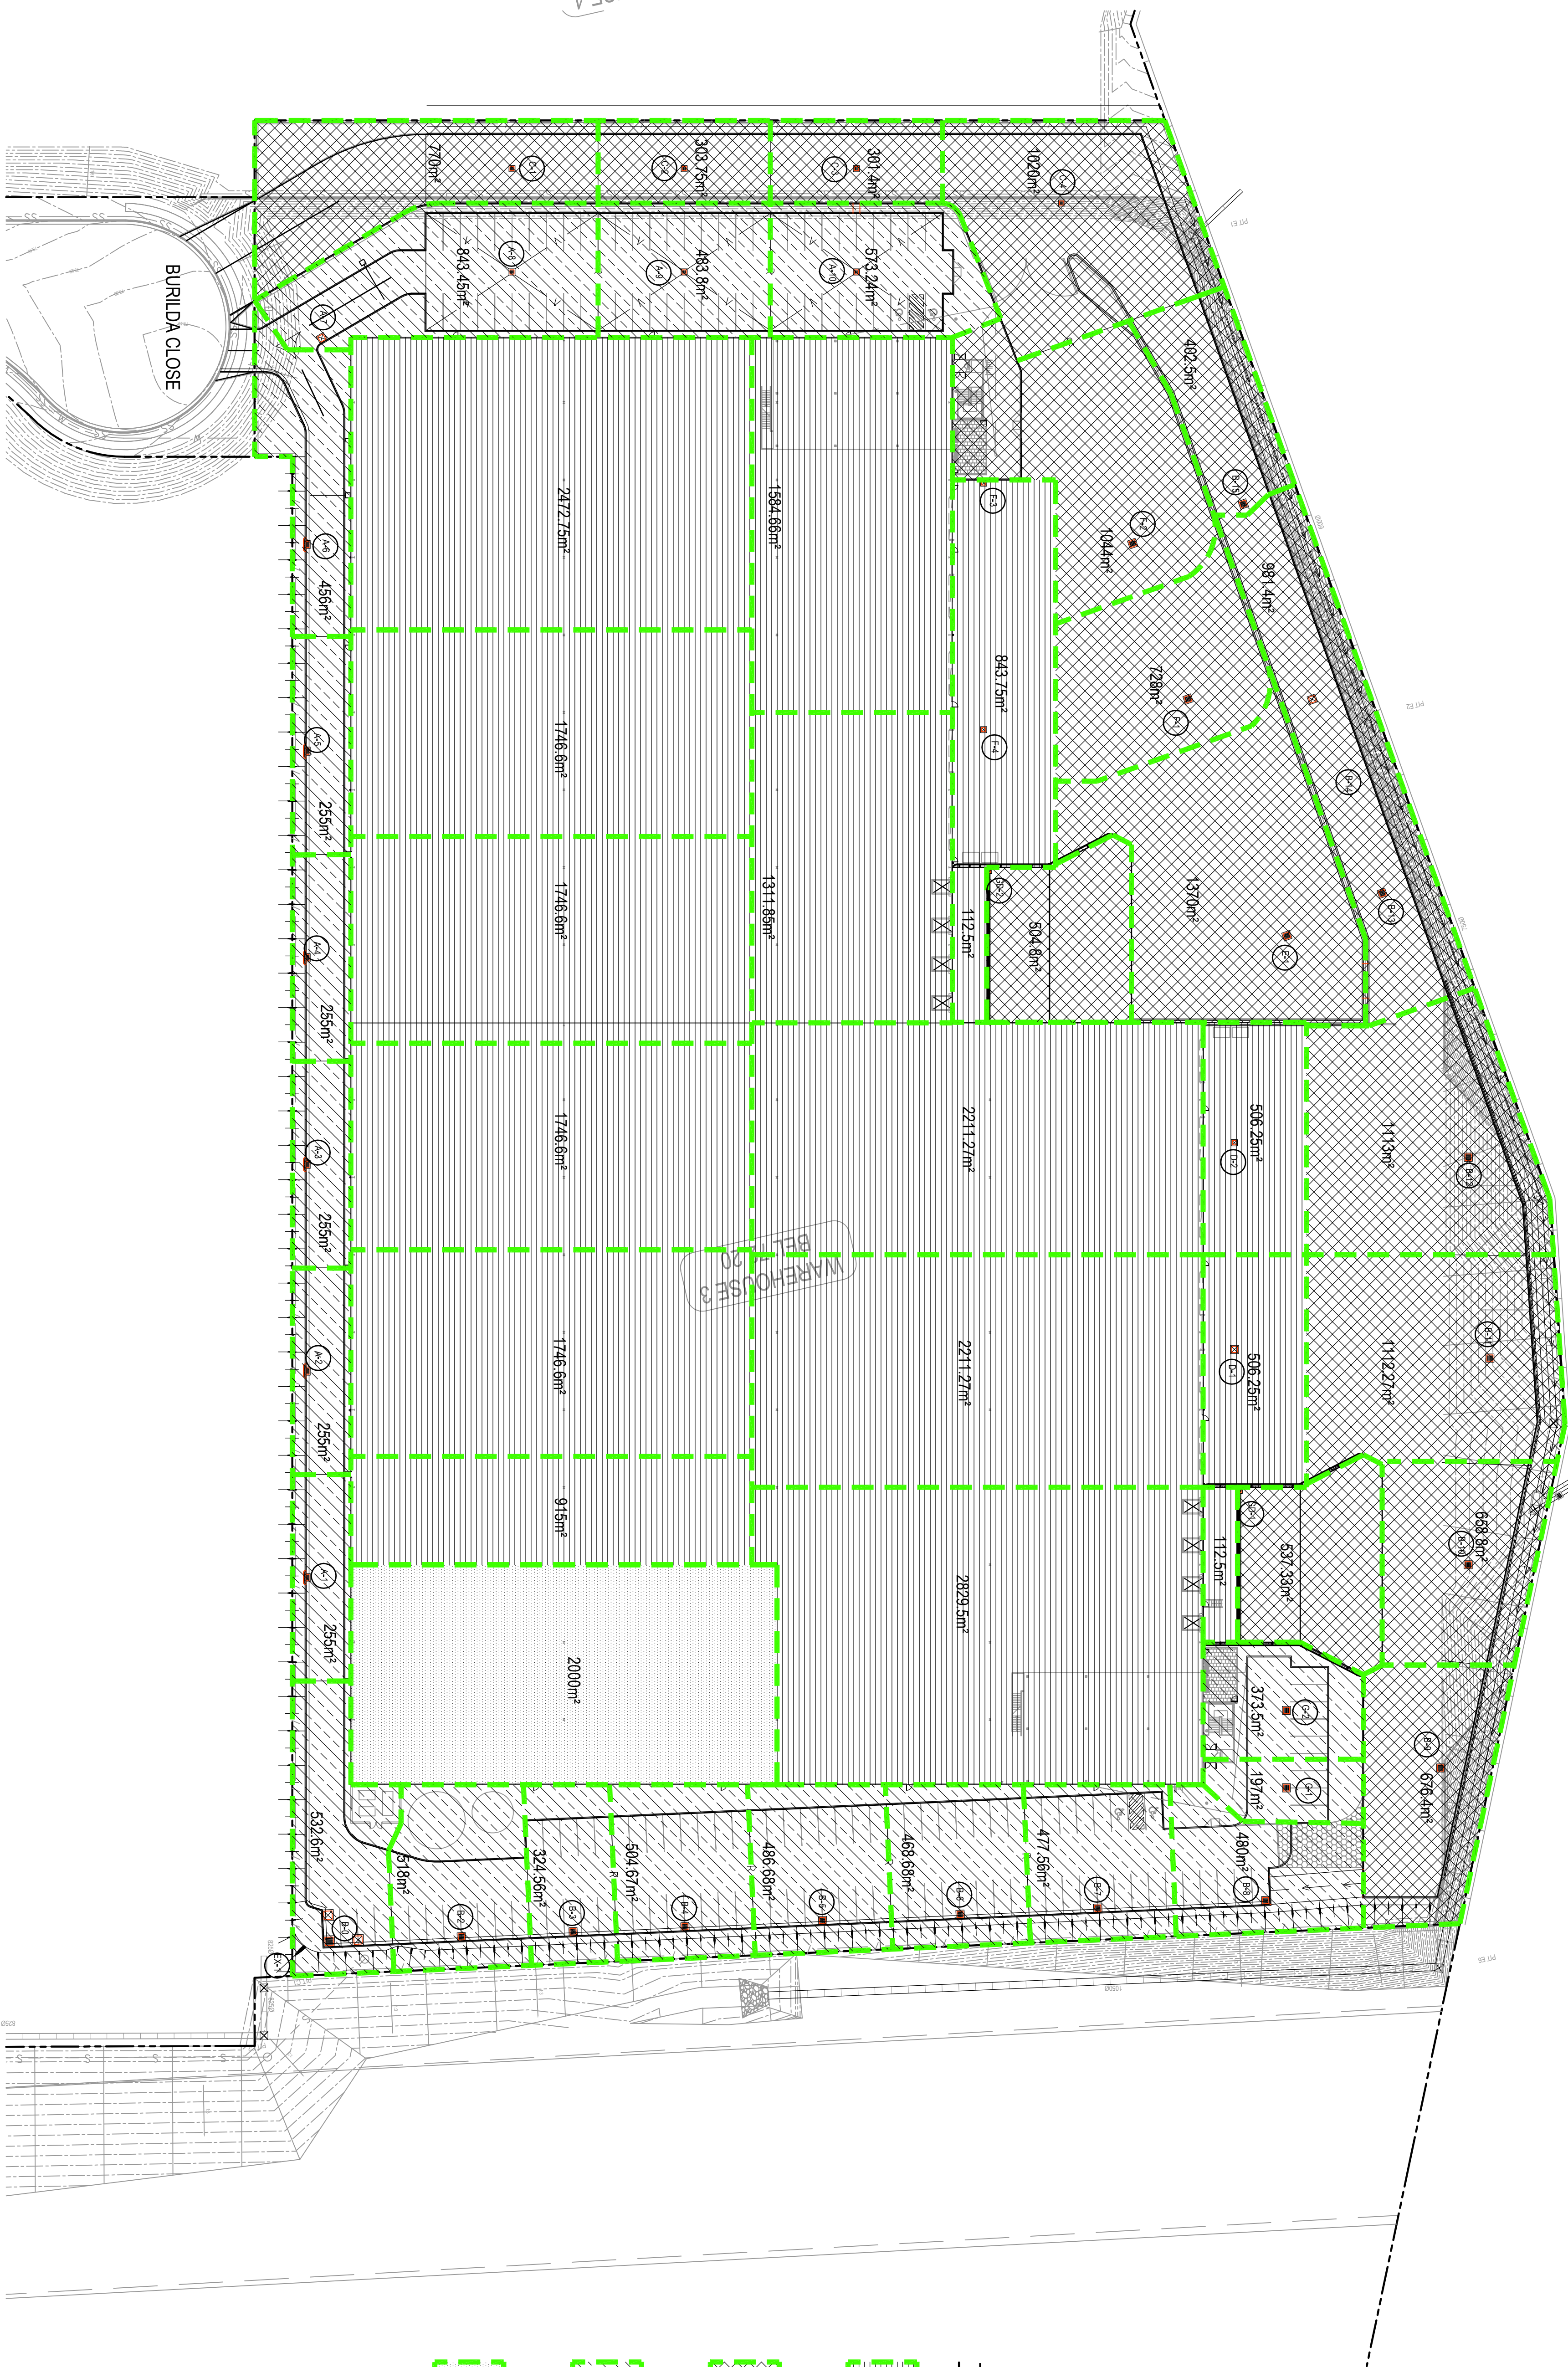

ROOF CATCHMENT
AREA: 22,463.5m²

CARPARK CATCHMENT
AREA: 11,530m²

LOADING CATCHMENT

AREA: 7,982m²

LOADING CATCHMENT
AREA: 2,000m² TO RW TANK

FOR DA ONLY

[illegible]