


16875\_DA\_C101

16875\_DA\_C102

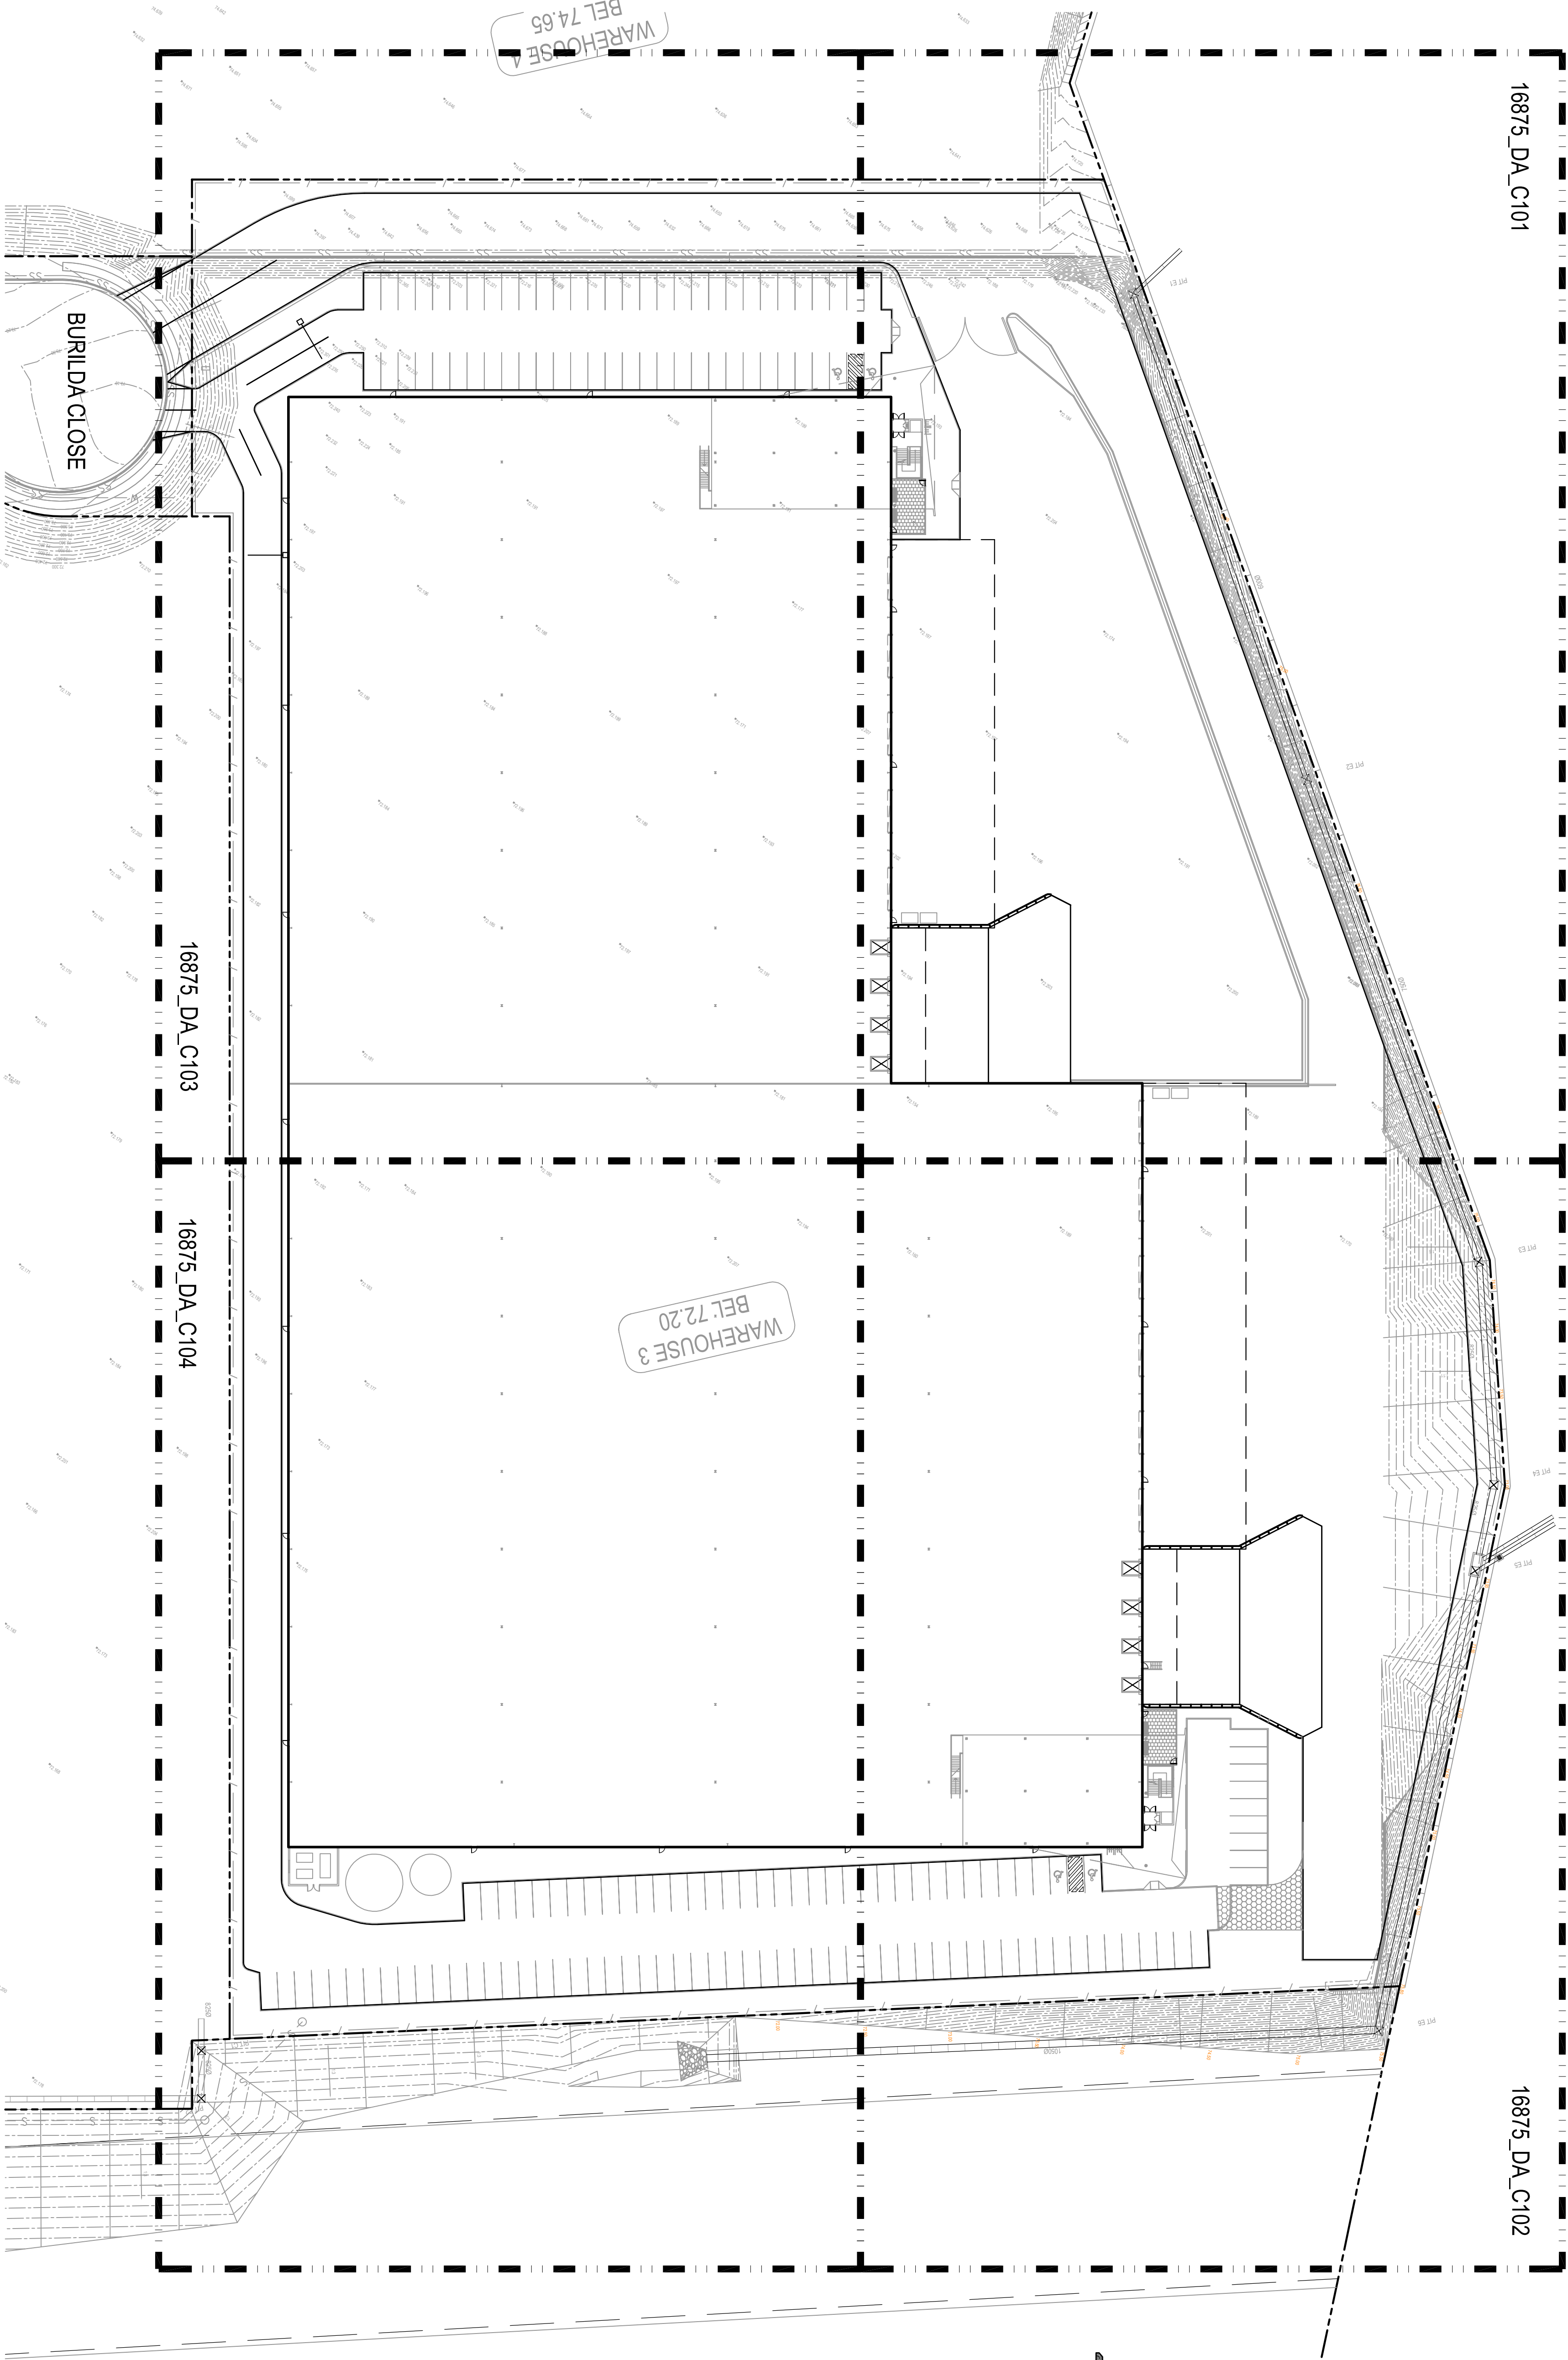

GENERAL ARRANGEMENT PLAN

SCALE: 1:500

SURVEY INFORMATION				Client			
SURVEYED BY CRAIG & RHODES				FRASERS PROPERTY			
DRAWN AND				FRASERS PROPERTY			
ORIGIN OF LEVELS: PAS552 RL3.871				This drawing and design remains the property of Henry & Hyman and may not be copied in whole or in part without the prior written approval of Henry & Hyman.			
REVISION	DATE	DESIGNED	DATE	REVISION	DATE	DESIGNED	DATE
01	ISSUED FOR DEVELOPMENT APPLICATION	BRUNN	11/01/2016				
	AMENDMENT						