




DWG NO.	ISSUE	DRAWING TITLE
LA-00	A	COVER SHEET / LEGEND / PLANT SCHEDULE
LA-01	A	LANDSCAPE PLAN
LA-02	A	LANDSCAPE PLAN
LA-03	A	LANDSCAPE PLAN

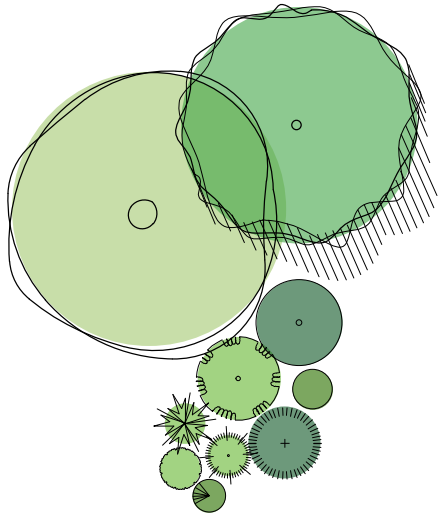


Proposed Trees,
Shrubs &
Groundcovers

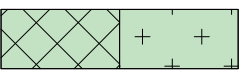


MP1 (Mass Planting Type 1)

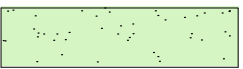

TU1 (Turf Type 1)

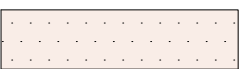

FG1 (Feature Gravel Type 1)

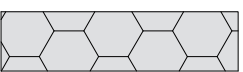


Gravel Fire Truck Path




TE1 (Timber Edge)



Fence (By Others)




 


Site Boundary

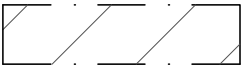


Excluded. Refer Landscape Master
Plan for Scope Of Works



LEGEND

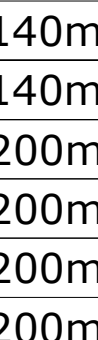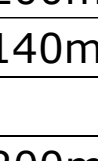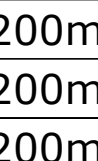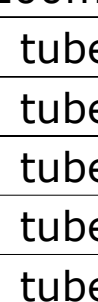CODE	SPECIES	COMMON NAME	HEIGHT	POT SIZE	HATCH	TOTAL
	TREES					
CAN	Cupaniopsis anacaroides	Tuckeroo	12M	100L	as shown	23
ERT	Elaeocarpus reticulatus	Blueberry Ash	16M	100L	as shown	10
MEX	Magnolia 'Exmouth'	Exmouth	10M	200L	as shown	23
TLL	Tristaniopsis 'Luscious'	Water Gum	10M	100L	as shown	12
WFL	Waterhousia floribunda	Weeping Lily Pilly	6M	45L	as shown	33
	MIX TYPE 1					
Asb	Acmena 'Sublime'	Sublime	3M	300mm	as shown	2 / lin m
Sam	Syzigium 'Alyn Magic'	Alyn Magic	1.5M	300mm	as shown	3 / lin m
Vo	Viburnum oddotissorum	Sweet Viburnum	4M	300mm	as shown	3 / lin m
	MIX TYPE 2					
Bjp	Buxus japonica	Japanese Box	0.6M	200mm		3/m2
Clj	Callistemon 'Little John'	Little John	0.8M	140mm		4/m2
Ivd	Lomandra 'Verday'	Verday	0.4M	140mm		4/m2
Ngs	Nandina 'Gulf Stream'	Gulf Stream	0.6M	200mm		3/m2
Pxn	Philodendron 'Xanadu'	Xanadu	1.2M	200mm		3/m2
Rsm	Rhapelepis 'Snow Maiden'	Indian Hawthorne	0.8M	200mm		3/m2
Sam*	Syzigium 'Alyn Magic'	Alyn Magic	1.5M	200mm		3/m2
tjm	Trachelospermum jasminoides	Star Jasmine	0.2M	140mm		4/m2
	MIX TYPE 3					
Be	Banksia ericifolia	Heath-leaved Banksia	2M	200mm		1/2m2
De	Doryanthes excelsa	Gymea Lily	5M	200mm		1/2m2
Dv	Dodonaea viscosa	Hop Bush	3M	200mm		1/2m2
Gsg	Grevillea 'Sandra Gordon'	Sandra Gordon	3.5M	200mm		1/2m2
cap	Carex appressa	Tall Sedge	0.8M	tube		6/m2
dlr	Dianella 'Little Rev'	Little Rev	0.3M	tube		6/m2
dl	Dianella longifolia	Blue Berry Flax	1.2M	tube		6/m2
lkt	Lomandra 'Katrinus'	Katrinus	1.4M	tube		6/m2
lkb	Lomandra 'Katie Belles'	Katie Belles	1.2M	tube		6/m2

PLANT SCHEDULE

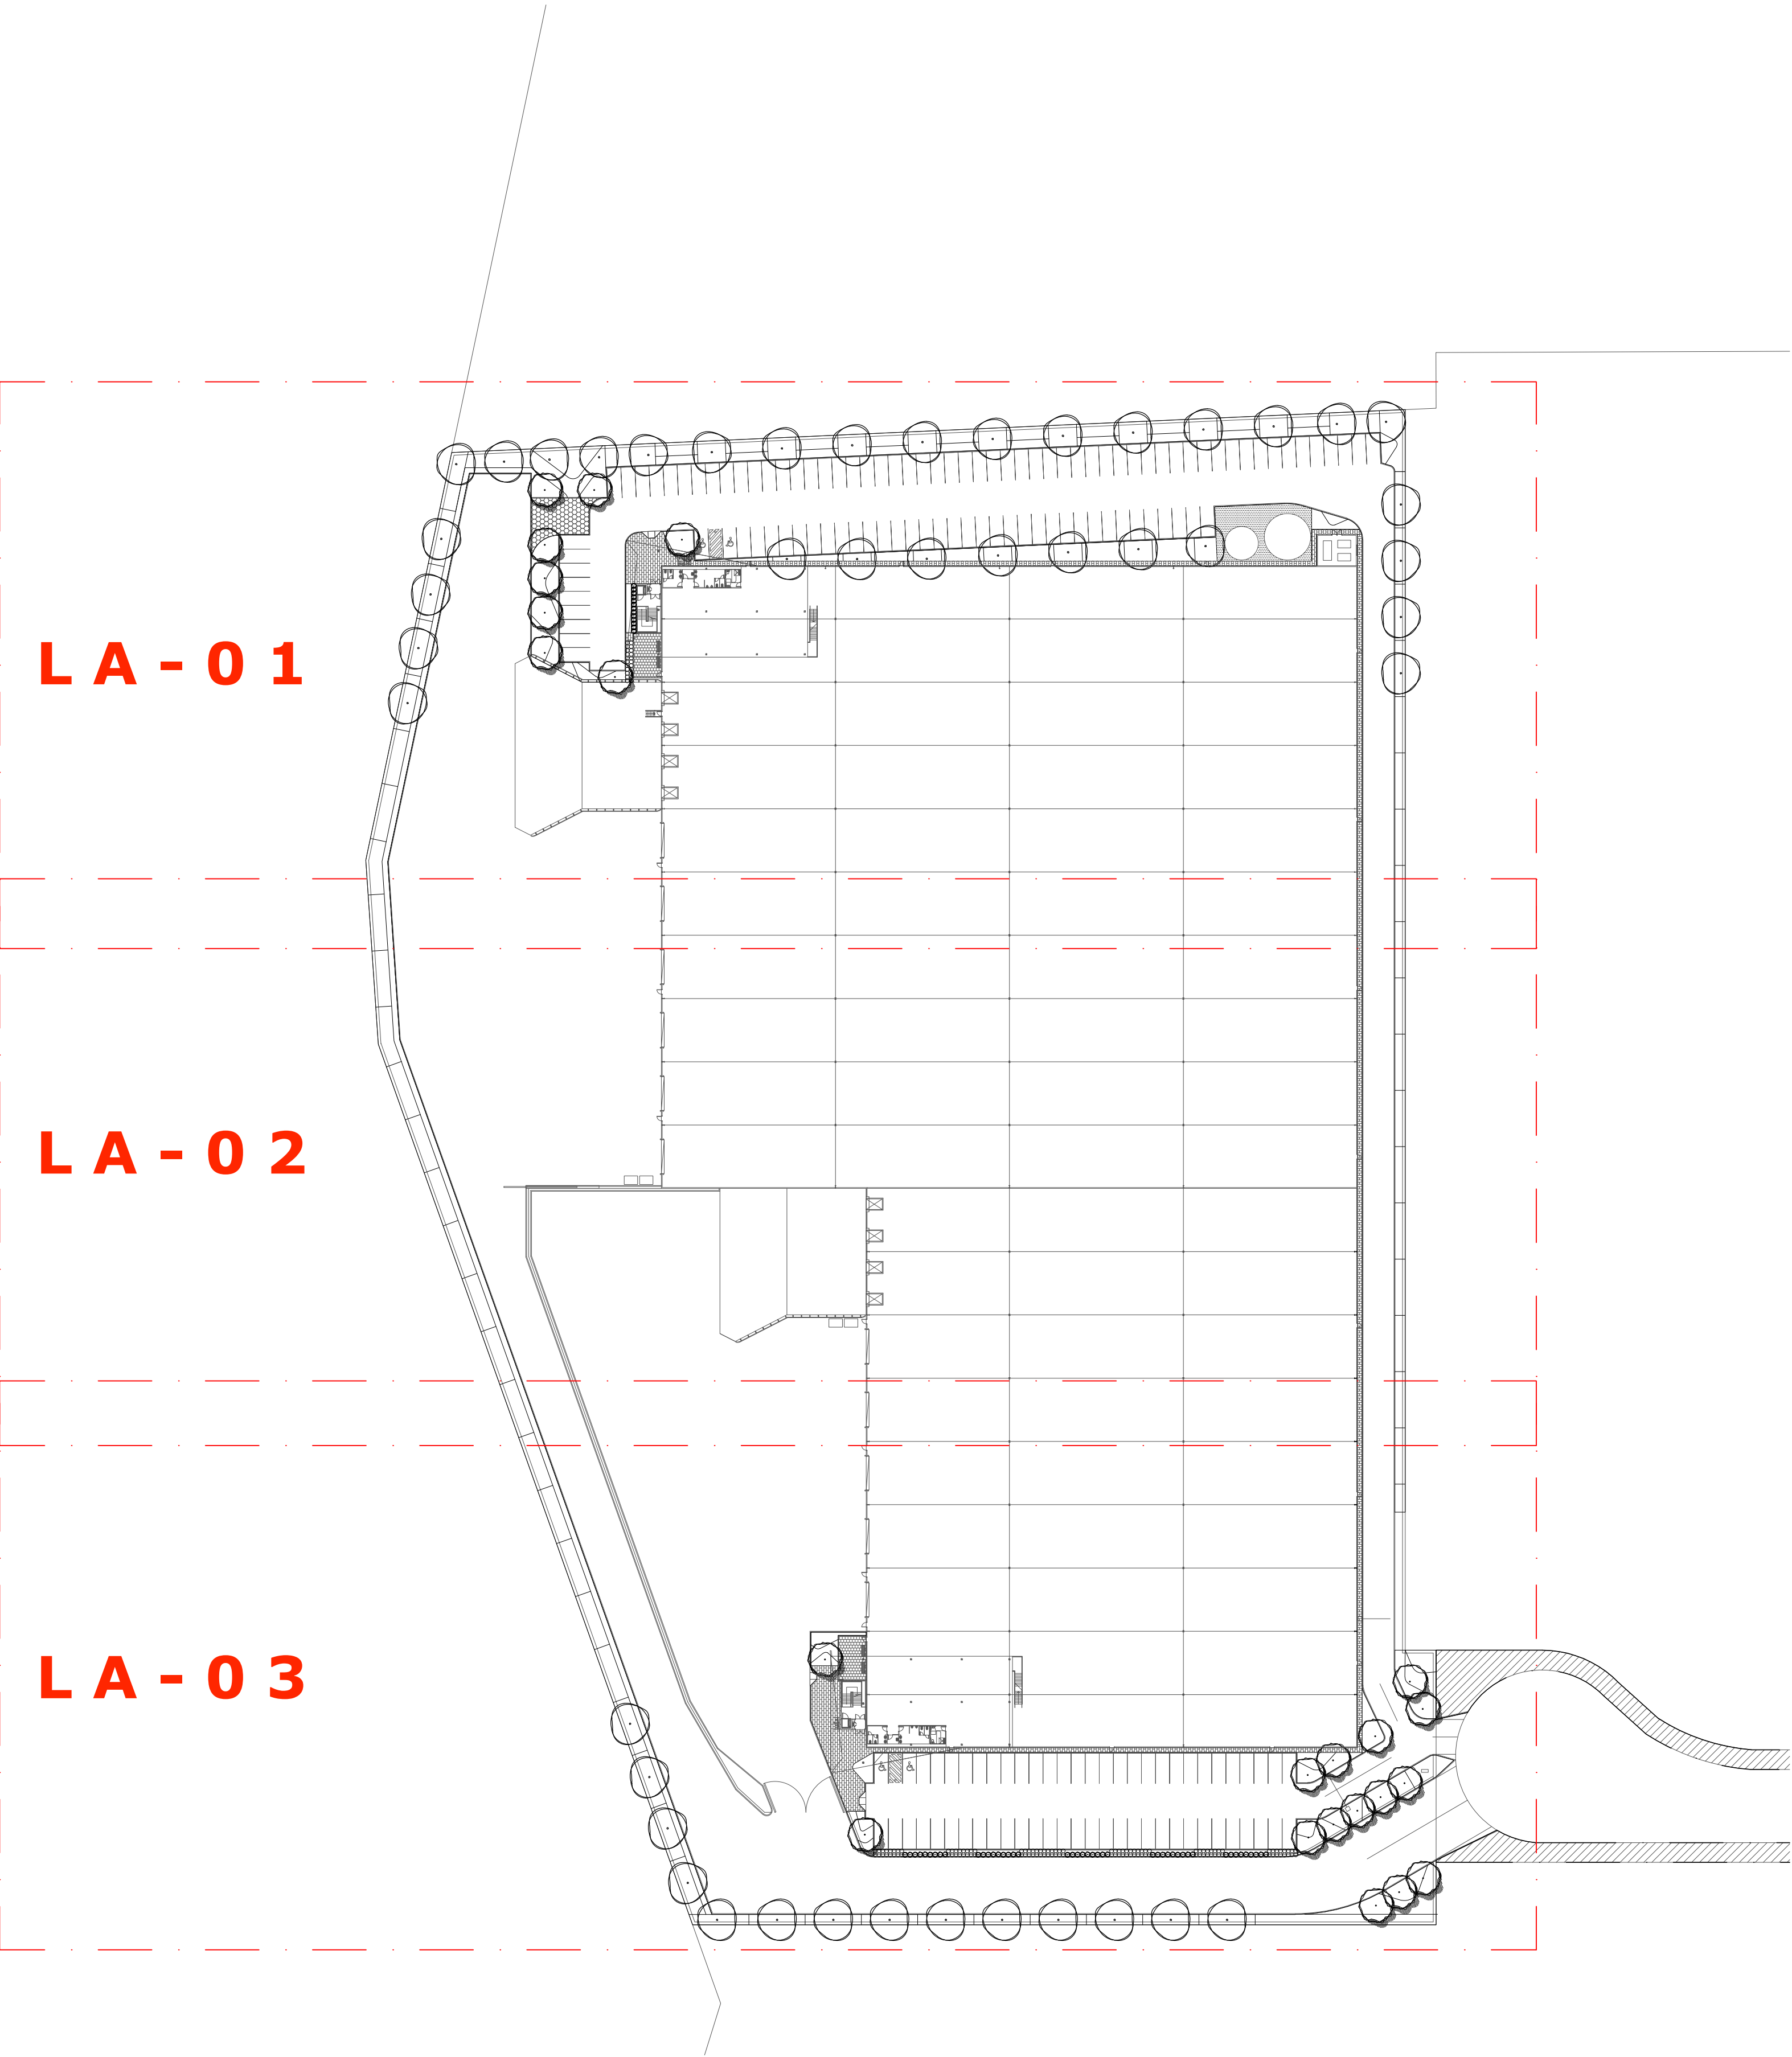

SITE LAYOUT
SCALE - N.T.S.

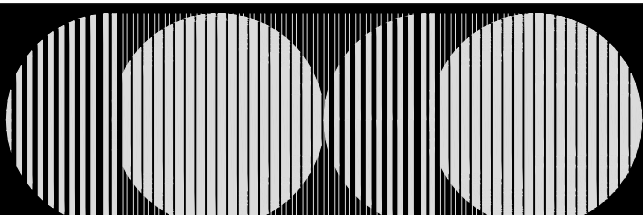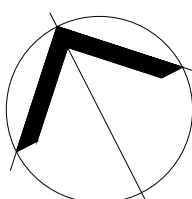REV	DATE	ISSUE / AMENDMENT	DRAW	CHECK	LANDSCAPE ARCHITECT	CONSULTANTS	CLIENT	NORTH	PROJECT	DRAWING TITLE		
P1	160924	PRELIMINARY	SC	SC	Landscape Architect COCO DESIGN  DESIGN p: 0458 999 110 e: a.coco@cocodesign.com.au dph: 57 676 070 214	ENGINEER COSTIN ROE CONSULTING			HORSLEY DRIVE BUSINESS PARK SPECULATIVE FACILITY 3	COVER SHEET		
A	161002	FOR DEVELOPMENT APPLICATION	SC	SC						SCALE	PROJECT NO	DRAWING NO
										-	1623	LA-00

[illegible]

