



DO NOT SCALE DRAWINGS. VERIFY ALL DIMENSIONS ON SITE.  
© 2015 FRASERS PROPERTY AUSTRALIA PTY LTD.  
This drawing is confidential and is subject to copyright. It may not be copied, used, reproduced or transmitted in any way or in any form without the express permission of Frasers Property Australia Pty Ltd.


| REVISION | DESCRIPTION | DATE     |
|----------|-------------|----------|
| A        | DA ISSUE    | 06.04.17 |

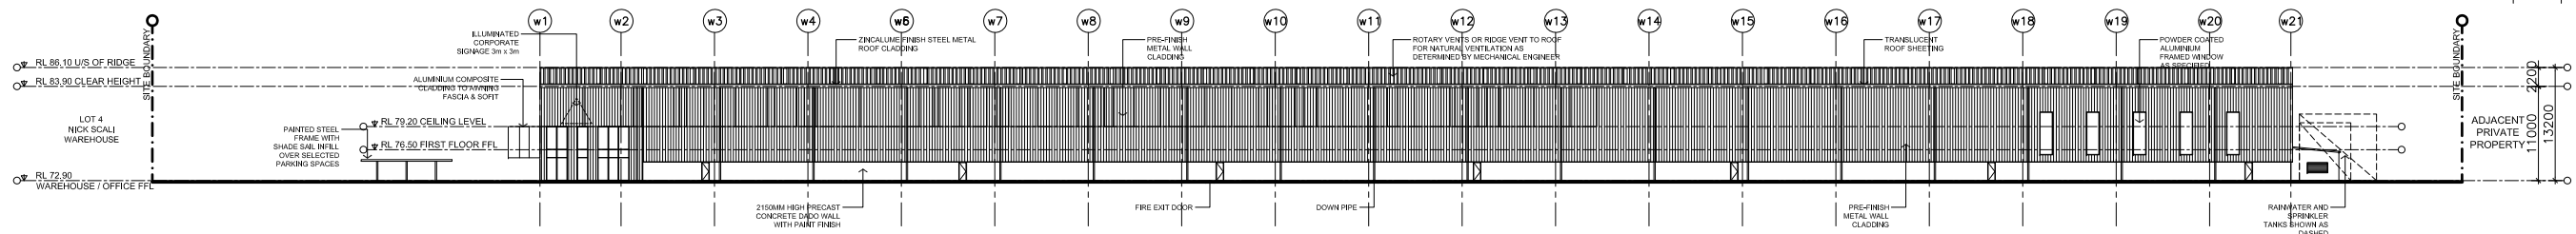


01 ELEVATION  
1:350 @ B1

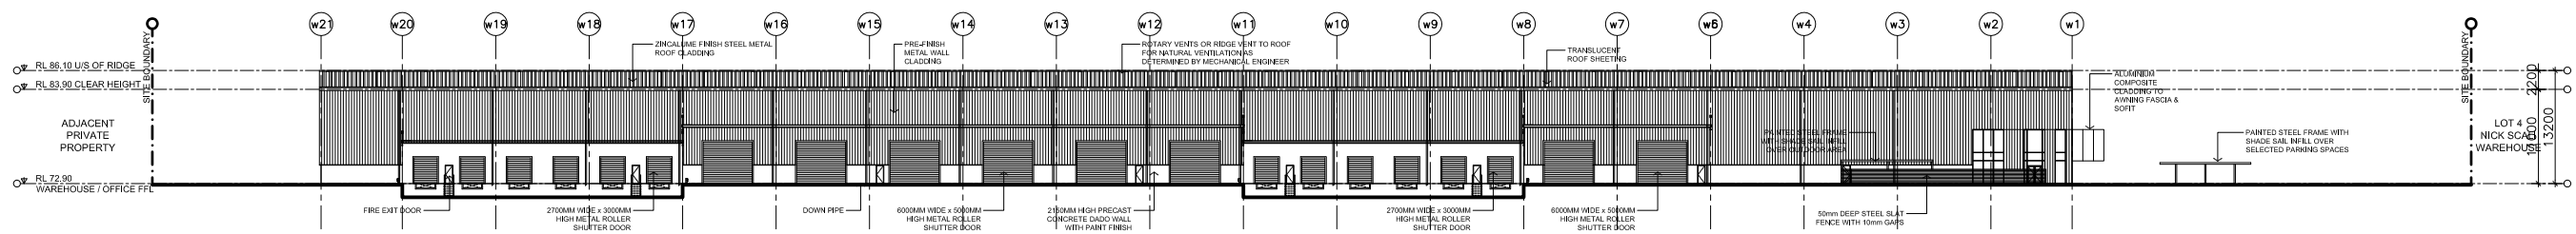


02 ELEVATION  
1:350 @ B1

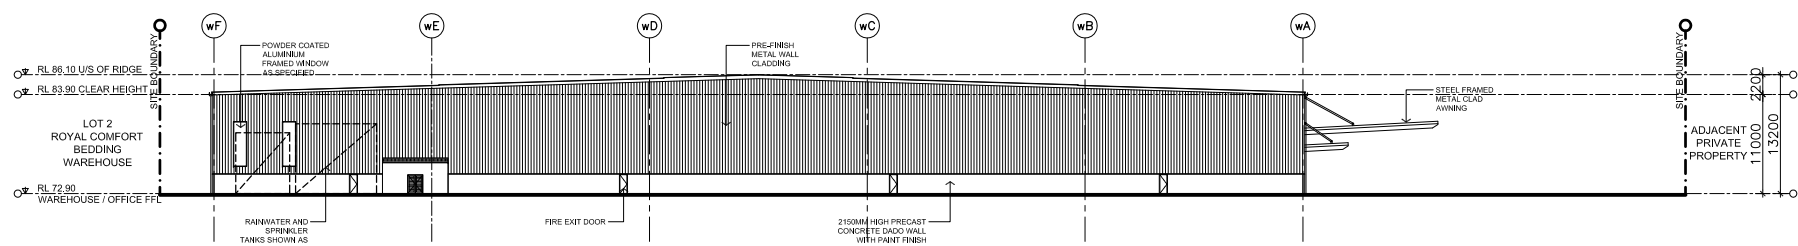

03 ELEVATION  
1:350 @ B1

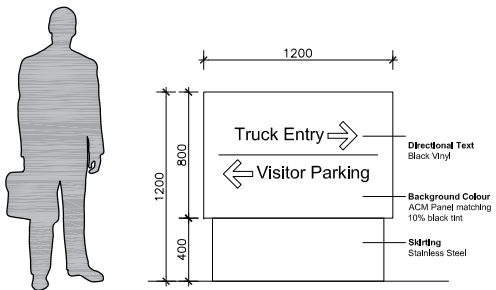


02 DIRECTIONAL SIGNAGE DETAIL  
NOT TO SCALE

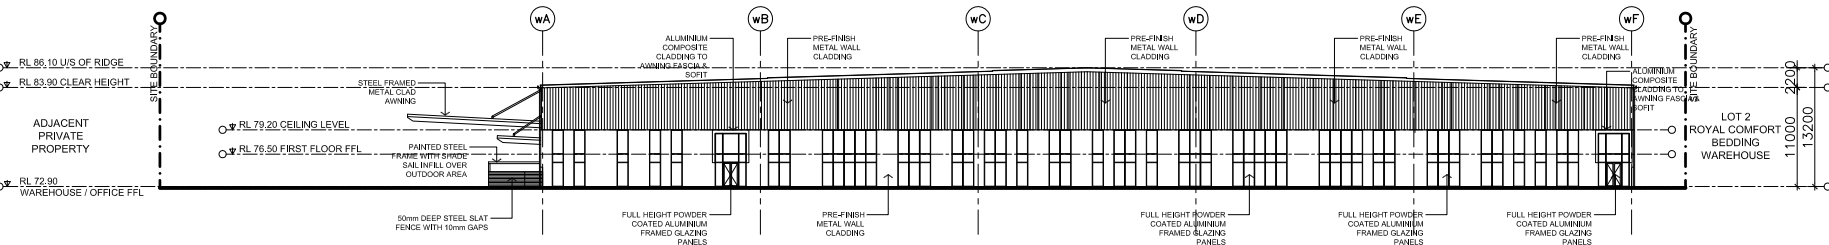

04 ELEVATION  
1:350 @ B1



01 PYLON SIGNAGE DETAIL  
NOT TO SCALE

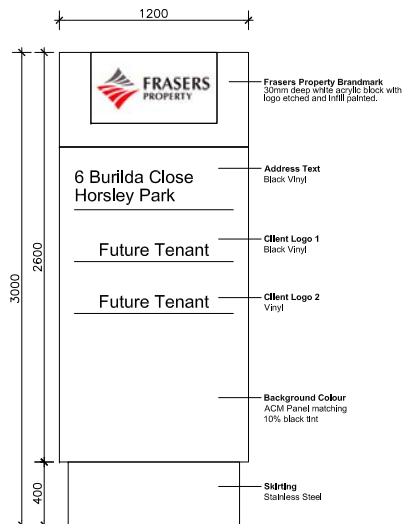

COMMERCIAL & INDUSTRIAL DIVISION  
1 HORSBUSH BAY DRIVE  
BUILDING C, LEVEL 5  
RHODES NSW 2138  
PO BOX 3307  
RHODES NSW 2138  
PHONE 02 9767 2000  
FAX 02 9767 2908

PROJECT  
PROPOSED WAREHOUSE & INDUSTRIAL  
FACILITY FOR VIVIN IMPORTS  
ADDRESS  
PROPOSED LOT 3, DP 1213567  
No 6 BURILDA CLOSE, WETHERILL PARK  
DRAWING TITLE  
ELEVATIONS

SCALE 1:350 @ B1  
DRAWN MP  
CHECKED JQ  
DATE 06.04.17  
JOB NUMBER 0000-00-000

DRAWING NUMBER ISSUE  
VI-WSPT-DA-200 A

ALL LEVELS ARE INDICATIVE AND SHOULD BE READ IN CONJUNCTION WITH CIVIL ENGINEER'S DRAWINGS. FOR FINAL LEVELS OF ALL EARTHWORKS.

ALL LEVELS ARE TO BE +/- 1000mm.