


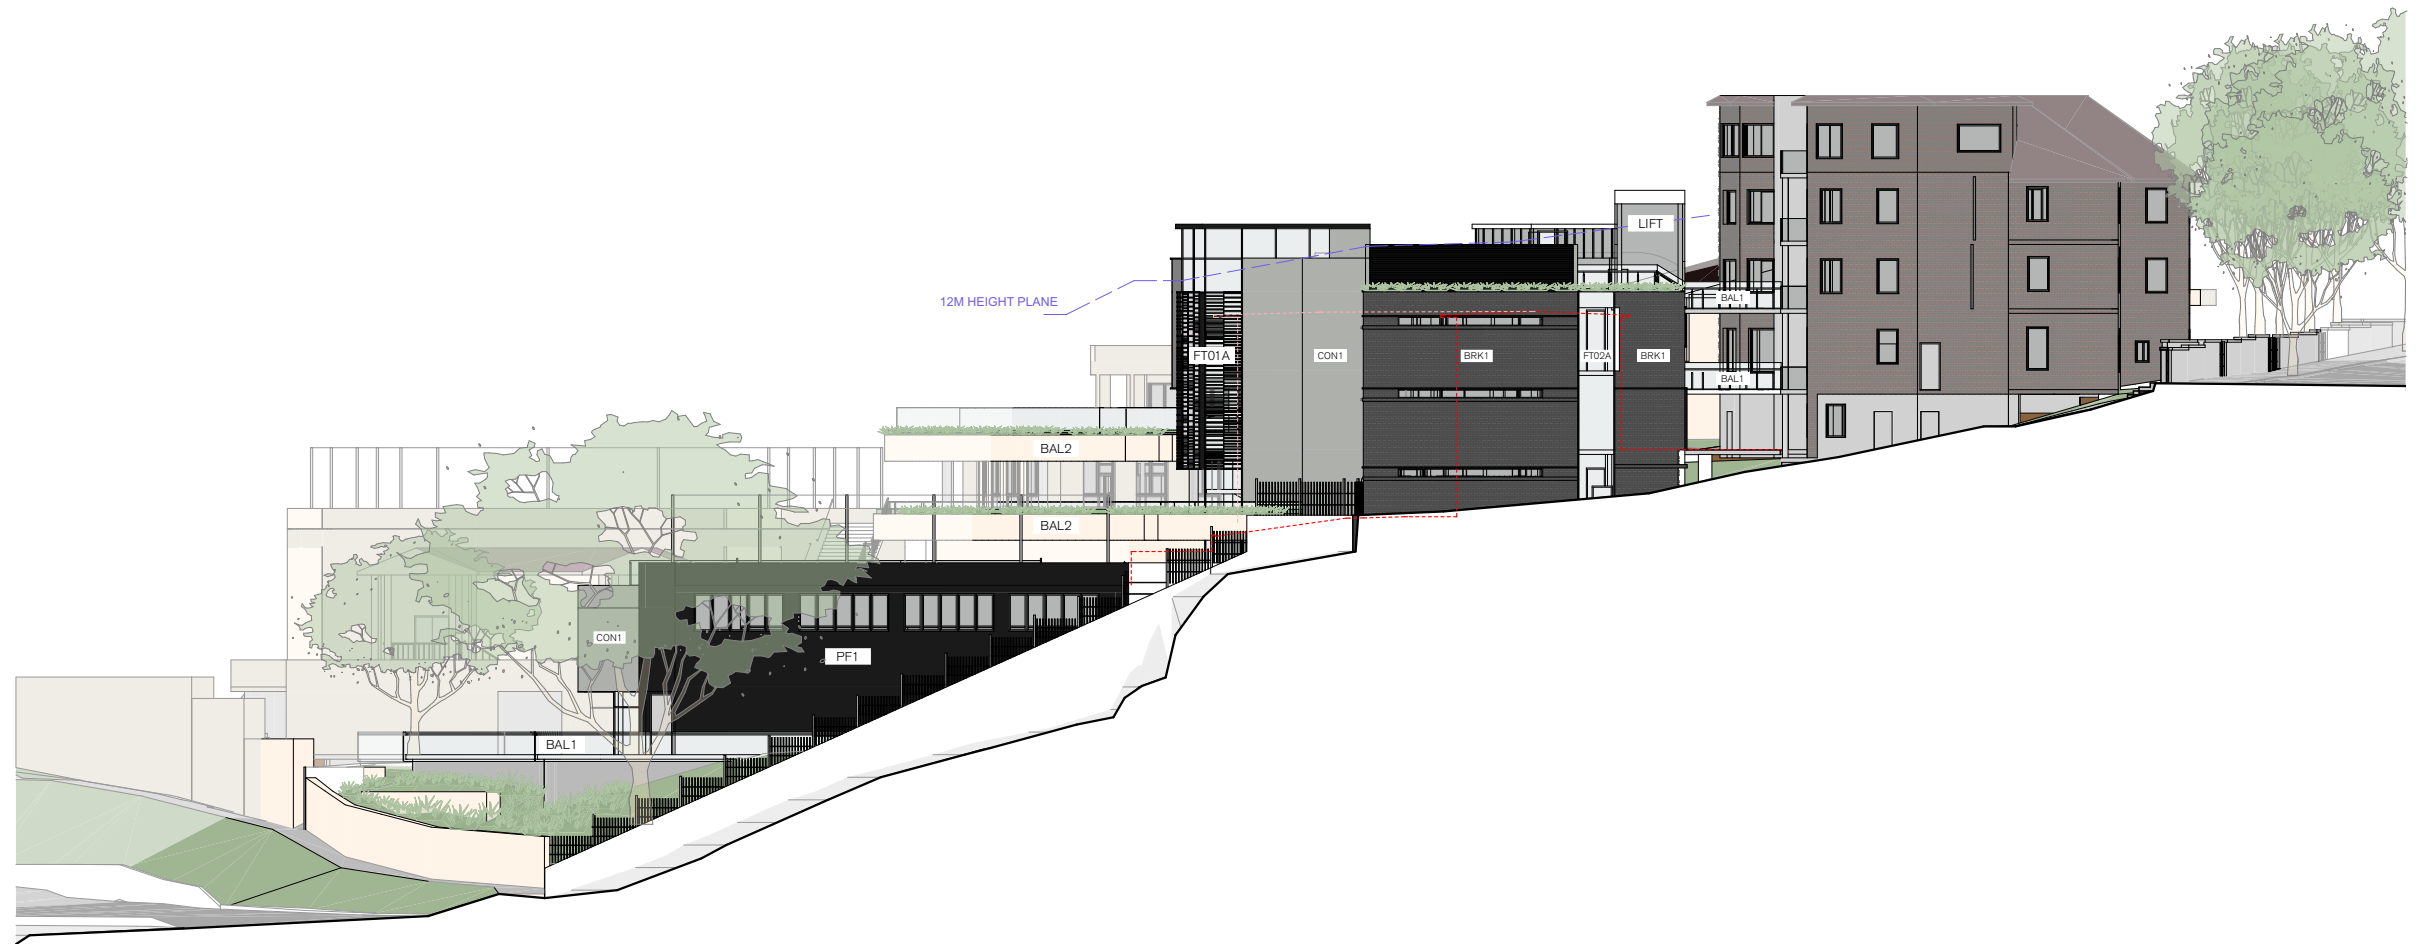

Learning Hub Elevation - Elamang Avenue

<b>FT01A</b>	ALUMINIUM BATTENS WITH GLAZING (STAIR)
<b>FT01B</b>	ALUMINIUM BATTENS WITH FULL HEIGHT FIXED GLAZING BEHIND
<b>FT02A</b>	FULL HEIGHT FIXED GLAZING
<b>FT02B</b>	FIXED FULL HEIGHT GLAZING WITH LIGHT SHELVE
<b>FT03</b>	WOVEN METAL MESH SCREEN
<b>BAL1</b>	BALUSTRADE - GLASS
<b>BAL2</b>	BALUSTRADE - PLANTER
<b>BRK1</b>	FACE BRICK
<b>CON1</b>	OFF FORM CONCRETE
<b>PF1</b>	PAINT FINISH
<b>LV1</b>	ACOUSTIC ALUMINIUM LOUVRES
<b>LIFT</b>	GLASS LIFT TO ENG. SPEC



Learning Hub Elevation - Western Boundary

<b>FT01A</b>	ALUMINIUM BATTENS WITH GLAZING (STAIR)
<b>FT01B</b>	ALUMINIUM BATTENS WITH FULL HEIGHT FIXED GLAZING BEHIND
<b>FT02A</b>	FULL HEIGHT FIXED GLAZING
<b>FT02B</b>	FIXED FULL HEIGHT GLAZING WITH LIGHT SHIELD
<b>FT03</b>	WOVEN METAL MESH SCREEN
<b>BAL1</b>	BALLUSTRADE - GLASS
<b>BAL2</b>	BALLUSTRADE - PLANTER
<b>BRK1</b>	FACE BRICK
<b>CON1</b>	OFF FORM CONCRETE
<b>PF1</b>	PAINT FINISH
<b>LV1</b>	ACOUSTIC ALUMINIUM LOUVRES
<b>LIFT</b>	GLASS LIFT TO ENG. SPEC

