





1 ELEVATION West Long Elevation
1:200

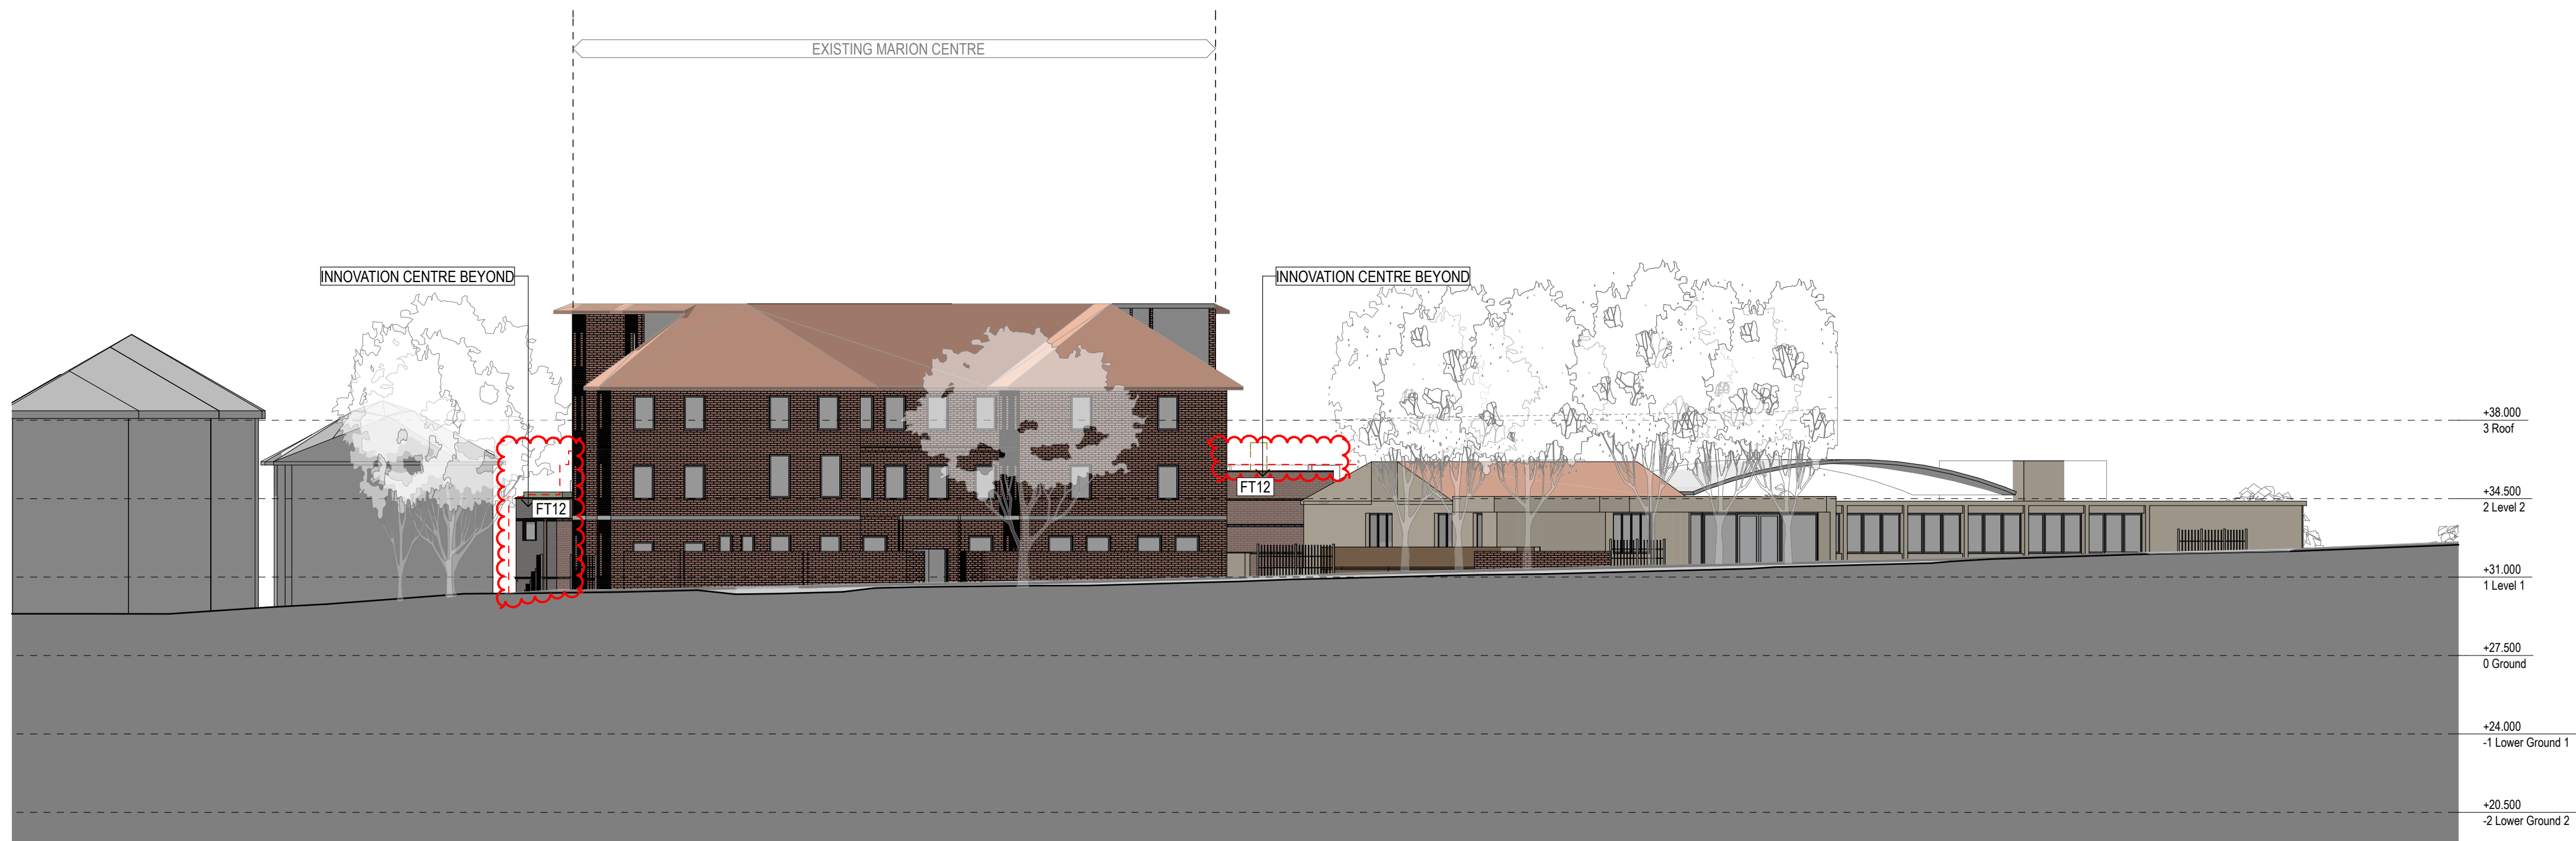

2 ELEVATION South Long Elevation (Carabella)
1:200

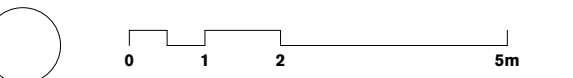

GENERAL NOTES
ALL DIMENSIONS AND EXISTING CONDITIONS
SHALL BE CHECKED AND VERIFIED BY THE
CONTRACTOR BEFORE PROCEEDING WITH THE WORK.
ALL LEVELS RELATIVE TO AUSTRALIAN HEIGHT DATUM.
DO NOT SCALE DRAWINGS.
USE FIGURED DIMENSIONS ONLY.

legend

- SSD BUILDING OUTLINE
- SSD WALKWAY/BALUSTRADE OUTLINE
- PROPOSED MODIFICATIONS

PROPOSED MODIFICATIONS

| | | | | |
|-----|---------|-------|----|-----|
| 01 | 28/6/19 | s4.55 | | |
| rev | date | name | by | chk |

fjmt studio architecture interiors landscape urban community
sydney melbourne uk
Level 5, 70 King Street t +61 2 9251 7077 w fjmtstudio.com



project
Loreto Kirribilli Innovation Centre
85 Carabella St
Kirribilli NSW 2061

title
**Elevations
Elevations 2- Western Precinct Learning
Hub**


scale 1:100 @ A1 first issued -

| | | |
|--------------|-----------|----------|
| project code | sheet no. | revision |
| LKIC | DA-3003 | 01 |


s4.55

Western Precinct

Section

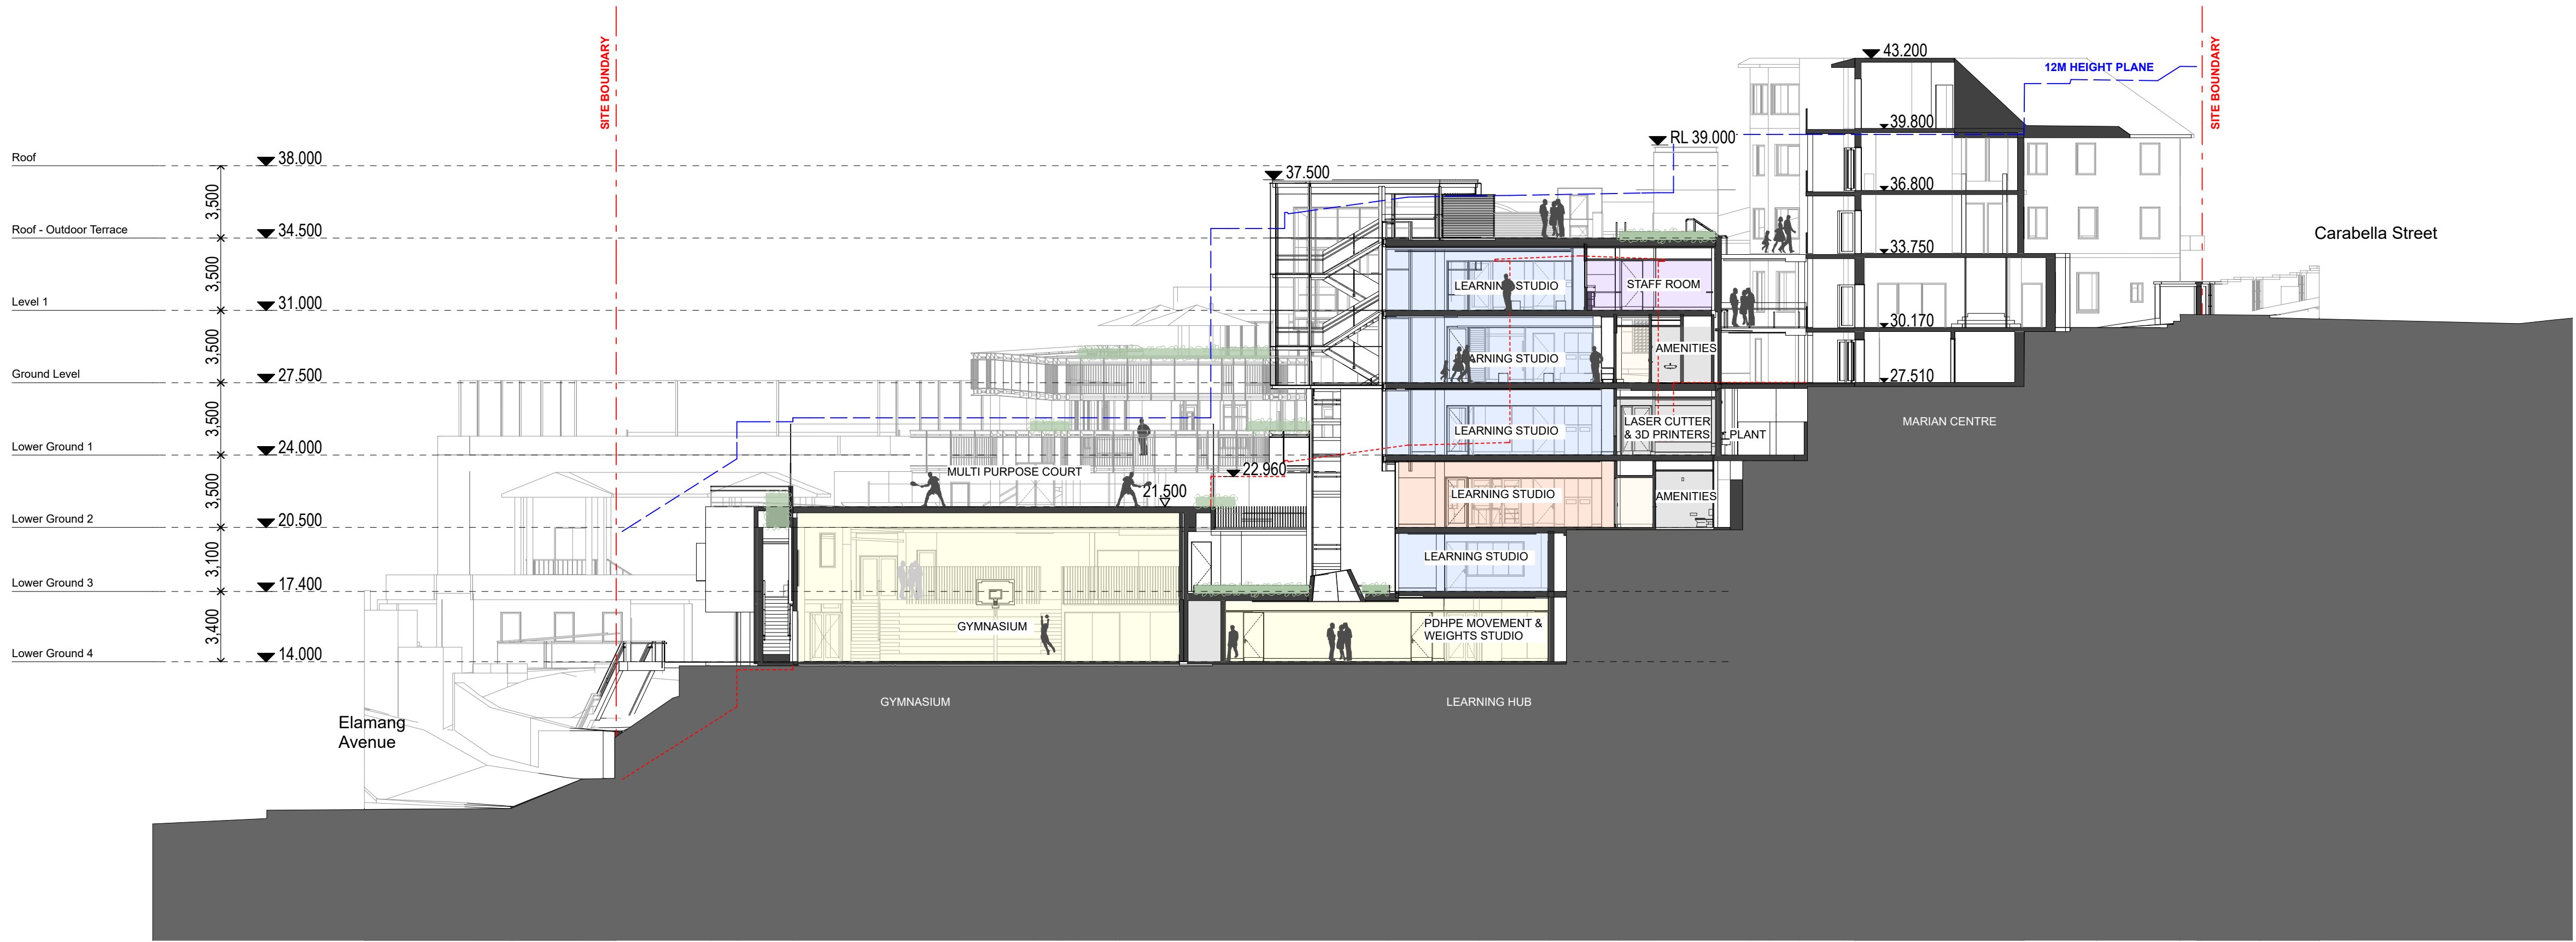

1 SECTION
1:200

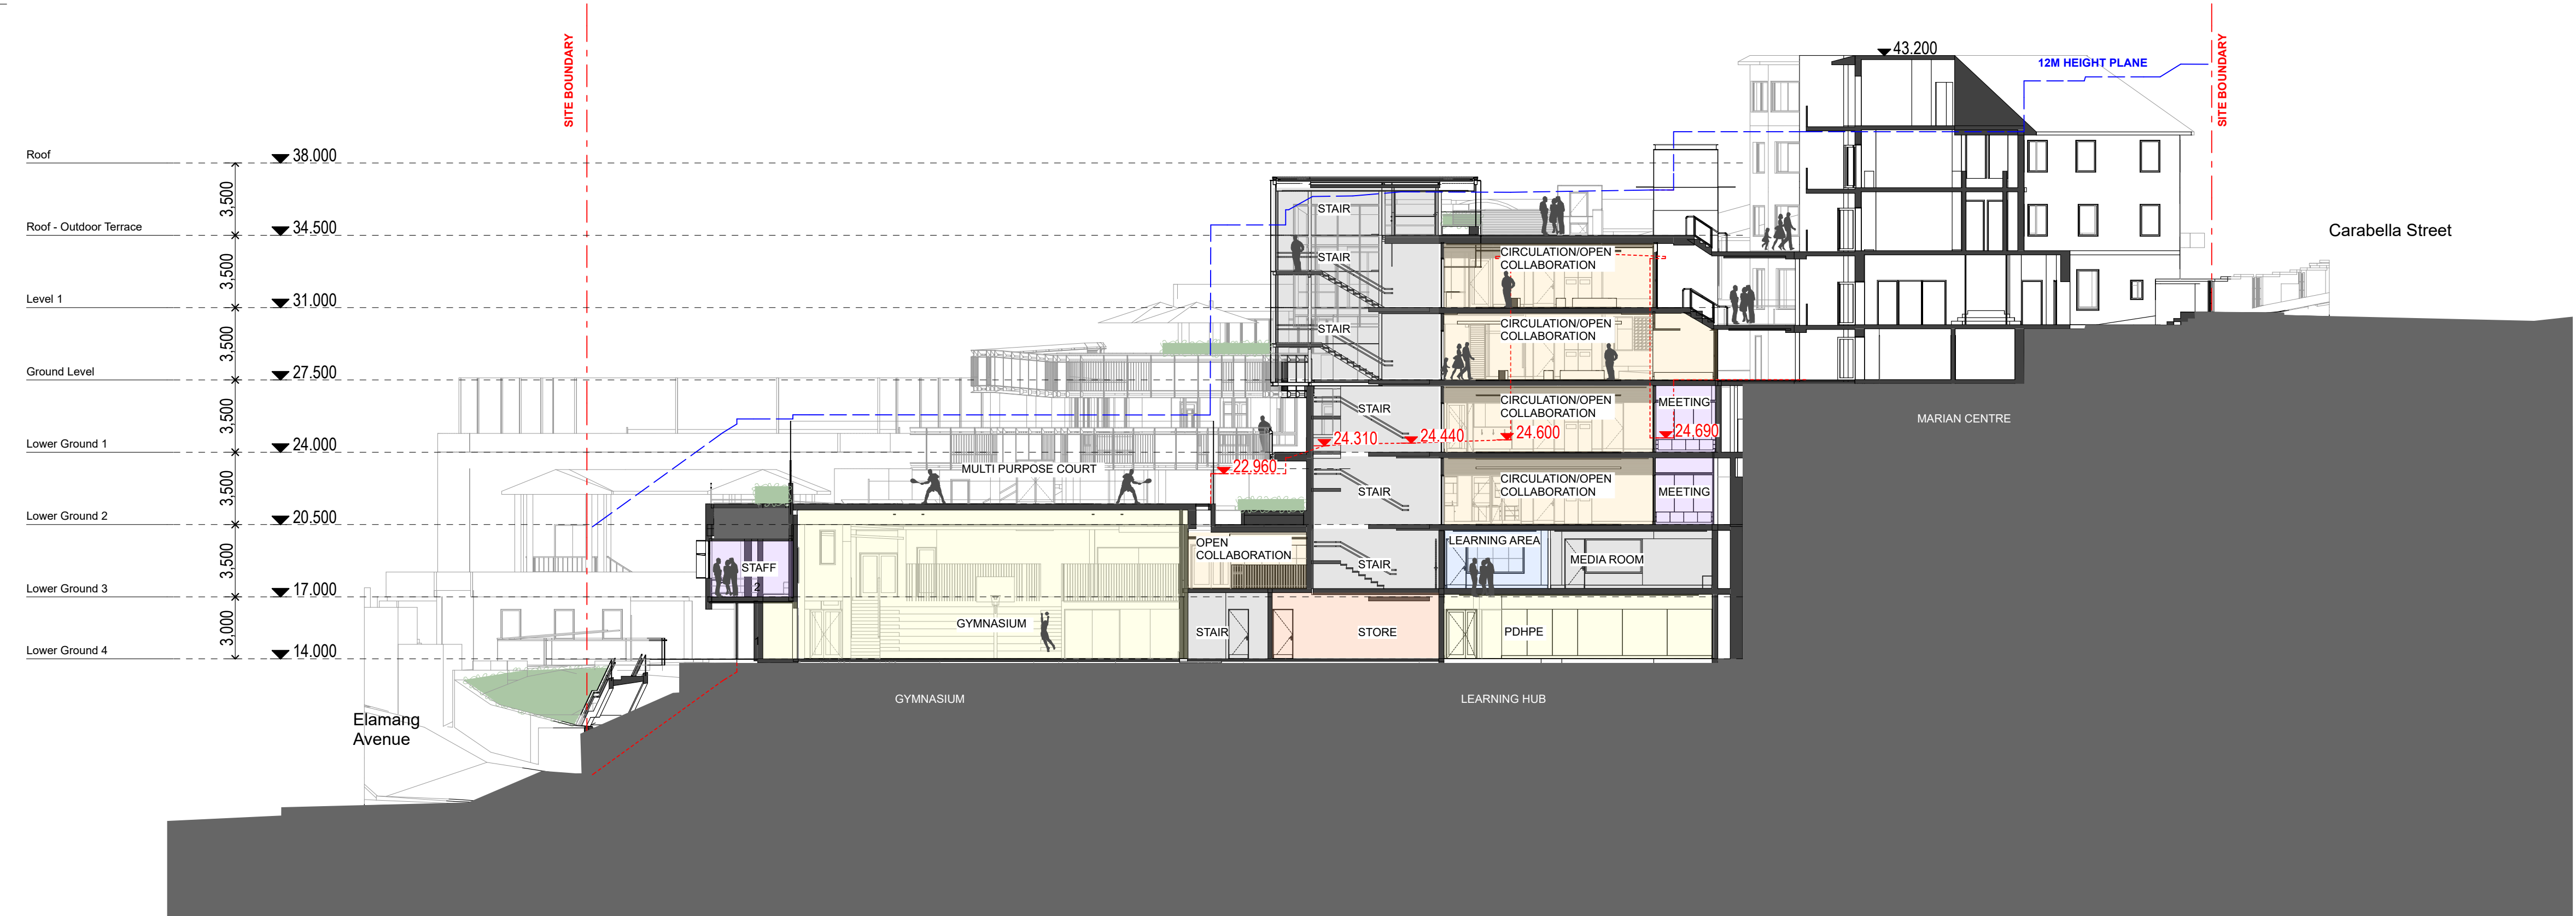

2 SECTION
1:200

| | | | |
|----|---------|----------------------|-----|
| 03 | 15/7/19 | Modified SSD (04/15) | CT |
| 02 | 21/7/17 | SSD Submission | AWY |
| 01 | 7/7/17 | SSD Submission | KT |

| REV | DATE | DESCRIPTION | BY | CHK |
|-----|------|-------------|----|-----|
|-----|------|-------------|----|-----|

fjmt studio architecture interiors landscape urban community
sydney melbourne uk
Level 5, 70 King Street t +61 2 9251 7077 w fjmtstudio.com



project
Loreto Kirribilli Innovation Centre
85 Carabella Street, Kirribilli
Sydney NSW 2061

title
Sections
Sections 1 - Western Precinct Learning Hub

scale 1:200 @ A1 first issued 7/7/17

project code sheet no. revision

LKIC DA-4001 03

Western Precinct


Section

020510m

GENERAL NOTES

ALL DIMENSIONS AND EXISTING CONDITIONS SHALL BE CHECKED AND VERIFIED BY THE CONTRACTOR BEFORE PROCEEDING WITH THE WORK.
ALL LEVELS RELATIVE TO 'AUSTRALIAN HEIGHT DATUM'.
DO NOT SCALE DRAWINGS.
USE FIGURED DIMENSIONS ONLY.

legend

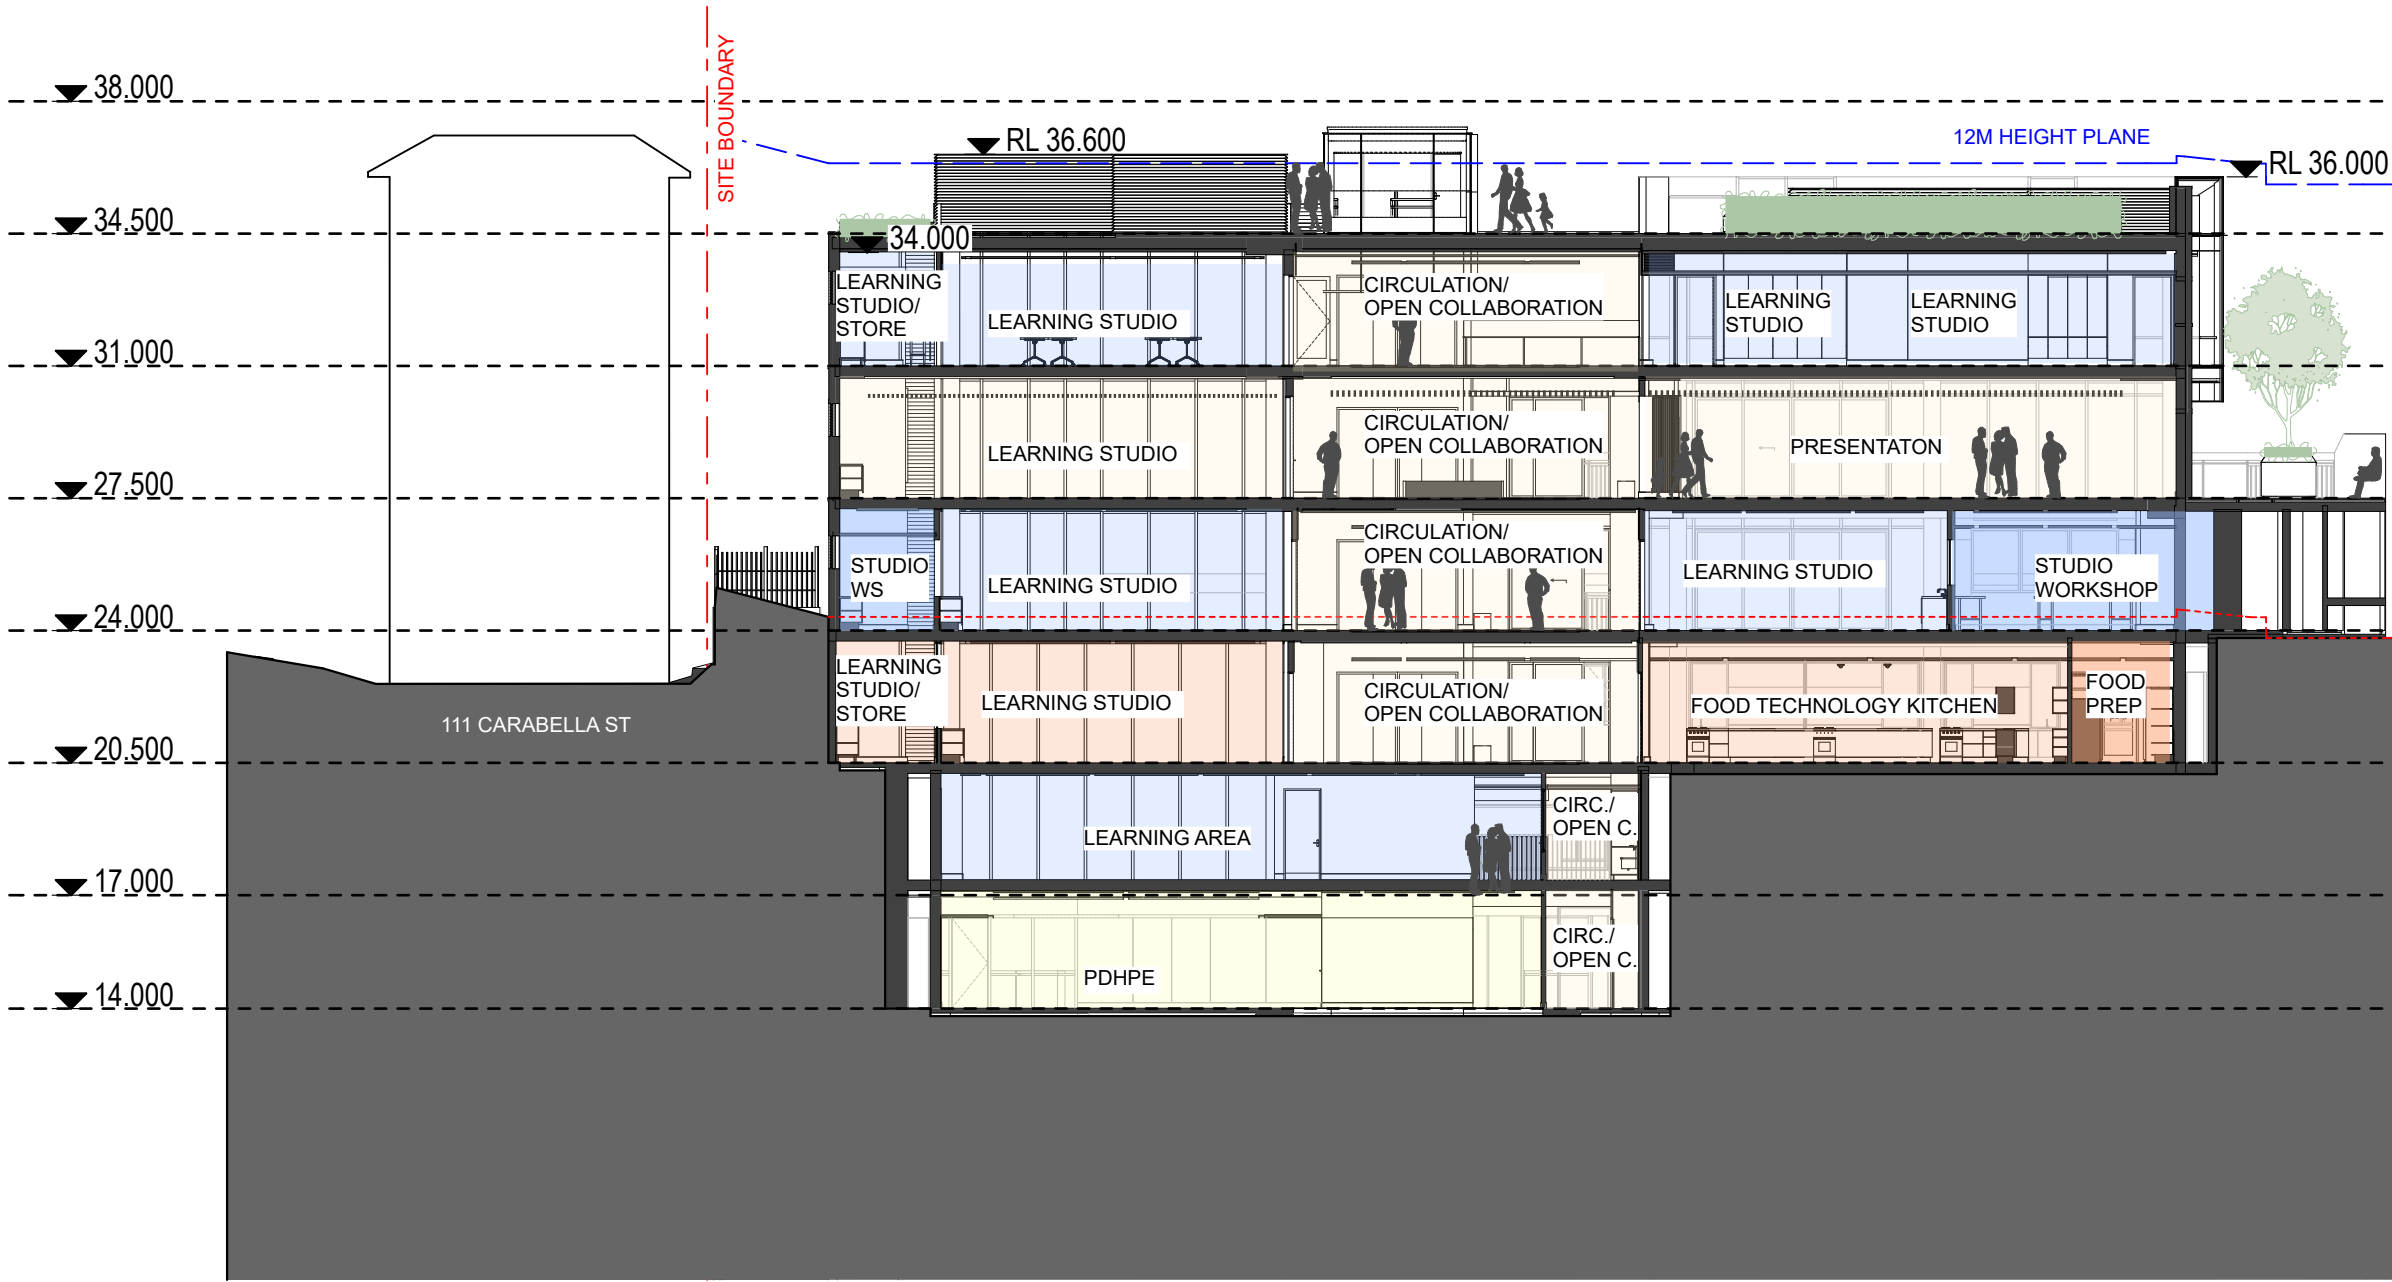

1 SECTION C Learning Hub
1:200

| | | | |
|-----|---------|----------------------|--------|
| 03 | 15/7/19 | Modified SSD (S4.55) | CT |
| 02 | 21/7/17 | SSD Submission | AWY |
| REV | DATE | DESCRIPTION | BY CHK |

fjmt studio architecture interiors landscape urban community

sydney melbourne uk

Level 5, 70 King Street t +61 2 9251 7077 w fjmtstudio.com

fjmt

project
Loreto Kirribilli Innovation Centre
85 Carabella Street, Kirribilli
Sydney NSW 2061

title
Sections
Sections 2 - Western Precinct Learning Hub

scale 1:200 @ A1 first issued 7/7/17

project code sheet no. revision
LKIC DA-4002 03



9:00 AM



10:00 AM



11:00 AM



12:00 PM



GENERAL NOTES

- ALL DIMENSIONS AND EXISTING CONDITIONS SHALL BE CHECKED AND VERIFIED BY THE CONTRACTOR BEFORE PROCEEDING WITH THE WORK.
- ALL LEVELS RELATIVE TO 'AUSTRALIAN HEIGHT DATUM'.
- DO NOT SCALE DRAWINGS.
- USE FIGURED DIMENSIONS ONLY.

Legend

- SITE BOUNDARY
- EXISTING SHADOWS
- SSD & S4.55 SHADOWS COMBINED
- SSD SHADOW REDUCTION
- S4.55 SHADOW ADDITION

Shadow Study

21st June
Winter Solstice

Stage 1

| | | | | |
|-----|---------|----------------------|-----|-----|
| 04 | 15/7/19 | Modified SSD (S4.55) | CT | |
| 03 | 25/7/17 | SSD Submission | AWY | |
| 02 | 21/7/17 | SSD Submission | AWY | |
| rev | date | name | by | chk |

fjmt studio architecture interiors landscape urban community
sydney melbourne uk
Level 5, 70 King Street E +61 2 9251 7077 [www.fjmtstudio.com](#)



project
Loreto Kirribilli Innovation Centre
85 Carabella Street, Kirribilli
Sydney NSW 2061

title
**Shadow Diagrams
Stage 1 Shadow Diagrams 21 June
9am-12pm**

scale Not to Scale first issued 21/7/17

project code sheet no. revision

LKIC DA-5001 04



1:00 PM



2:00 PM



3:00 PM



GENERAL NOTES

- ALL DIMENSIONS AND EXISTING CONDITIONS SHALL BE CHECKED AND VERIFIED BY THE CONTRACTOR BEFORE PROCEEDING WITH THE WORK.
- ALL LEVELS RELATIVE TO 'AUSTRALIAN HEIGHT DATUM'.
- DO NOT SCALE DRAWINGS.
- USE FIGURED DIMENSIONS ONLY.

legend

- SITE BOUNDARY
- EXISTING SHADOWS
- SSD & S4.55 SHADOWS COMBINED
- SSD SHADOW REDUCTION
- S4.55 SHADOW ADDITION

Shadow Study

21st June
Winter Solstice

Stage 1

| | | | | |
|-----|---------|----------------------|-----|-----|
| 04 | 15/7/19 | Modified SSD (S4.55) | CT | |
| 03 | 25/7/17 | SSD Submission | AWY | |
| rev | date | name | by | chk |

fjmt studio architecture interiors landscape urban community
sydney melbourne uk
Level 5, 70 King Street E +61 2 9251 7077 fjmtstudio.com



project
Loreto Kirribilli Innovation Centre
85 Carabella Street, Kirribilli
Sydney NSW 2061

title
Shadow Diagrams
Stage 1 Shadow Diagrams 21 June
1pm-3pm

| | | | |
|--------------|--------------|--------------|---------|
| scale | Not to Scale | first issued | 25/7/17 |
| project code | sheet no. | revision | |
| LKIC | DA-5002 | 04 | |



9:00 AM



10:00 AM



11:00 AM



12:00 PM



GENERAL NOTES

- ALL DIMENSIONS AND EXISTING CONDITIONS SHALL BE CHECKED AND VERIFIED BY THE CONTRACTOR BEFORE PROCEEDING WITH THE WORK.
- ALL LEVELS RELATIVE TO 'AUSTRALIAN HEIGHT DATUM'.
- DO NOT SCALE DRAWINGS.
- USE FIGURED DIMENSIONS ONLY.

Legend

- SITE BOUNDARY
- EXISTING SHADOWS
- SSD & S4.55 SHADOWS COMBINED
- SSD SHADOW REDUCTION
- S4.55 SHADOW ADDITION

Shadow Study

21st December
Summer Solstice

Stage 1

| | | | | |
|-----|---------|----------------------|-----|-----|
| 04 | 15/7/19 | Modified SSD (S4.55) | CT | |
| 03 | 25/7/17 | SSD Submission | AWY | |
| 02 | 21/7/17 | SSD Submission | AWY | |
| rev | date | name | by | chk |

fjmt studio architecture interiors landscape urban community
sydney melbourne uk
Level 5, 70 King Street E +61 2 9251 7077 fjmtstudio.com



project
Loreto Kirribilli Innovation Centre
85 Carabella Street, Kirribilli
Sydney NSW 2061

title
Shadow Diagrams
Stage 1 Shadow Diagrams 21 Dec
9am-12pm

| | | | |
|--------------|--------------|--------------|---------|
| scale | Not to Scale | first issued | 21/7/17 |
| project code | sheet no. | revision | |
| LKIC | DA-5003 | 04 | |



1:00 PM



2:00 PM



3:00 PM



- GENERAL NOTES**
- ALL DIMENSIONS AND EXISTING CONDITIONS SHALL BE CHECKED AND VERIFIED BY THE CONTRACTOR BEFORE PROCEEDING WITH THE WORK.
 - ALL LEVELS RELATIVE TO AUSTRALIAN HEIGHT DATUM.
 - DO NOT SCALE DRAWINGS.
 - USE FIGURED DIMENSIONS ONLY.

legend

- SITE BOUNDARY
- EXISTING SHADOWS
- SSD & S4.55 SHADOWS COMBINED
- SSD SHADOW REDUCTION
- S4.55 SHADOW ADDITION

Shadow Study

21st December
Summer Solstice

Stage 1

| | | | | |
|-----|---------|----------------------|-----|-----|
| 04 | 15/7/19 | Modified SSD (S4.55) | CT | |
| 03 | 25/7/17 | SSD Submission | AWY | |
| rev | date | name | by | chk |

fjmt studio architecture interiors landscape urban community
sydney melbourne uk
Level 5, 70 King Street • +61 2 9251 7077 • fjmtstudio.com



project
Loreto Kirribilli Innovation Centre
85 Carabella Street, Kirribilli
Sydney NSW 2061

title
Shadow Diagrams
Stage 1 Shadow Diagrams 21 Dec
1pm-3pm

| | | | |
|--------------|--------------|--------------|---------|
| scale | Not to Scale | first issued | 25/7/17 |
| project code | sheet no. | revision | |
| LKIC | DA-5004 | 04 | |



9:00 AM



10:00 AM



11:00 AM



12:00 PM



GENERAL NOTES

- ALL DIMENSIONS AND EXISTING CONDITIONS SHALL BE CHECKED AND VERIFIED BY THE CONTRACTOR BEFORE PROCEEDING WITH THE WORK.
- ALL LEVELS RELATIVE TO AUSTRALIAN HEIGHT DATUM.
- DO NOT SCALE DRAWINGS.
- USE FIGURED DIMENSIONS ONLY.

Legend

- SITE BOUNDARY
- EXISTING SHADOWS
- SSD & S4.55 SHADOWS COMBINED
- SSD SHADOW REDUCTION
- S4.55 SHADOW ADDITION

Shadow Study

21st March
Autumn Equinox

Stage 1

| | | | | |
|-----|---------|----------------------|-----|-----|
| 04 | 15/7/19 | Modified SSD (S4.55) | CT | |
| 03 | 25/7/17 | SSD Submission | AWY | |
| 02 | 21/7/17 | SSD Submission | AWY | |
| rev | date | name | by | chk |

fjmt studio architecture interiors landscape urban community
sydney melbourne uk
Level 5, 70 King Street E +61 2 9251 7077 fjmtstudio.com



project
Loreto Kirribilli Innovation Centre
85 Carabella Street, Kirribilli
Sydney NSW 2061

title
**Shadow Diagrams
Stage 1 Shadow Diagrams 21 March
9am-12pm**

| | | | |
|--------------|--------------|--------------|---------|
| scale | Not to Scale | first issued | 21/7/17 |
| project code | sheet no. | revision | |
| LKIC | DA-5005 | 04 | |



1:00 PM



2:00 PM



3:00 PM



GENERAL NOTES

- ALL DIMENSIONS AND EXISTING CONDITIONS SHALL BE CHECKED AND VERIFIED BY THE CONTRACTOR BEFORE PROCEEDING WITH THE WORK.
- ALL LEVELS RELATIVE TO 'AUSTRALIAN HEIGHT DATUM'.
- DO NOT SCALE DRAWINGS.
- USE FIGURED DIMENSIONS ONLY.

Legend

- SITE BOUNDARY
- EXISTING SHADOWS
- SSD & S4.55 SHADOWS COMBINED
- SSD SHADOW REDUCTION
- S4.55 SHADOW ADDITION

Shadow Study

21st March
Autumn Equinox

Stage 1

| | | | | |
|-----|---------|----------------------|-----|-----|
| 04 | 15/7/19 | Modified SSD (S4.55) | CT | |
| 03 | 25/7/17 | SSD Submission | AWY | |
| rev | date | name | by | chk |

fjmt studio architecture interiors landscape urban community
sydney melbourne uk
Level 5, 70 King Street E +61 2 9251 7077 fjmtstudio.com



project
Loreto Kirribilli Innovation Centre
85 Carabella Street, Kirribilli
Sydney NSW 2061

title
Shadow Diagrams
Stage 1 Shadow Diagrams 21 March
1pm-3pm

| | | | |
|--------------|--------------|--------------|---------|
| scale | Not to Scale | first issued | 25/7/17 |
| project code | sheet no. | revision | |
| LKIC | DA-5006 | 04 | |



9:00 AM



10:00 AM



11:00 AM



12:00 PM



- GENERAL NOTES**
- ALL DIMENSIONS AND EXISTING CONDITIONS SHALL BE CHECKED AND VERIFIED BY THE CONTRACTOR BEFORE PROCEEDING WITH THE WORK.
 - ALL LEVELS RELATIVE TO 'AUSTRALIAN HEIGHT DATUM'.
 - DO NOT SCALE DRAWINGS.
 - USE FIGURED DIMENSIONS ONLY.

legend

- SITE BOUNDARY
- EXISTING SHADOWS
- SSD & S4.55 SHADOWS COMBINED
- SSD SHADOW REDUCTION
- S4.55 SHADOW ADDITION

Shadow Study

23rd September
Spring Equinox

Stage 1

| | | | | |
|-----|---------|----------------------|-----|-----|
| 04 | 15/7/19 | Modified SSD (S4.55) | CT | |
| 03 | 25/7/17 | SSD Submission | AWY | |
| 02 | 21/7/17 | SSD Submission | AWY | |
| rev | date | name | by | chk |

fjmt studio architecture interiors landscape urban community
sydney melbourne uk
Level 5, 70 King Street • +61 2 9251 7077 • fjmtstudio.com



project
Loreto Kirribilli Innovation Centre
85 Carabella Street, Kirribilli
Sydney NSW 2061

title
**Shadow Diagrams
Stage 1 Shadow Diagrams 23 Sept
9am-12pm**

| | | | |
|--------------|--------------|--------------|---------|
| scale | Not to Scale | first issued | 21/7/17 |
| project code | sheet no. | revision | |
| LKIC | DA-5007 | 04 | |



1:00 PM



2:00 PM



3:00 PM



- GENERAL NOTES**
- ALL DIMENSIONS AND EXISTING CONDITIONS SHALL BE CHECKED AND VERIFIED BY THE CONTRACTOR BEFORE PROCEEDING WITH THE WORK.
 - ALL LEVELS RELATIVE TO 'AUSTRALIAN HEIGHT DATUM'.
 - DO NOT SCALE DRAWINGS.
 - USE FIGURED DIMENSIONS ONLY.

legend

- SITE BOUNDARY
- EXISTING SHADOWS
- SSD & S4.55 SHADOWS COMBINED
- SSD SHADOW REDUCTION
- S4.55 SHADOW ADDITION

Shadow Study

23rd September
Spring Equinox

Stage 1

| | | | | |
|-----|---------|----------------------|-----|-----|
| 04 | 15/7/19 | Modified SSD (\$455) | CT | |
| 03 | 25/7/17 | SSD Submission | AWY | |
| rev | date | name | by | chk |

fjmt studio architecture interiors landscape urban community
sydney melbourne uk
Level 5, 70 King Street • +61 2 9251 7077 • fjmtstudio.com



project
Loreto Kirribilli Innovation Centre
85 Carabella Street, Kirribilli
Sydney NSW 2061

title
Shadow Diagrams
Stage 1 Shadow Diagrams 23 Sept
1pm-3pm

| | | | |
|--------------|----------------|--------------|---------|
| scale | Not to Scale | first issued | 25/7/17 |
| project code | sheet no. | revision | |
| LKIC | DA-5008 | 04 | |

EXISTING - JUNE 21ST



9:00 am



12:00 pm



3:00 pm

SSD - JUNE 21ST



9:00 am



12:00 pm



3:00 pm

S4.55 - JUNE 21ST




9:00 am



12:00 pm




3:00 pm

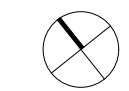

GENERAL NOTES

- ALL DIMENSIONS AND EXISTING CONDITIONS
- SHALL BE CHECKED AND VERIFIED BY THE CONTRACTOR BEFORE PROCEEDING WITH THE WORK.
- ALL LEVELS RELATIVE TO AUSTRALIAN HEIGHT DATUM.
- DO NOT SCALE DRAWINGS
- USE FIGURED DIMENSIONS ONLY.

keyplan

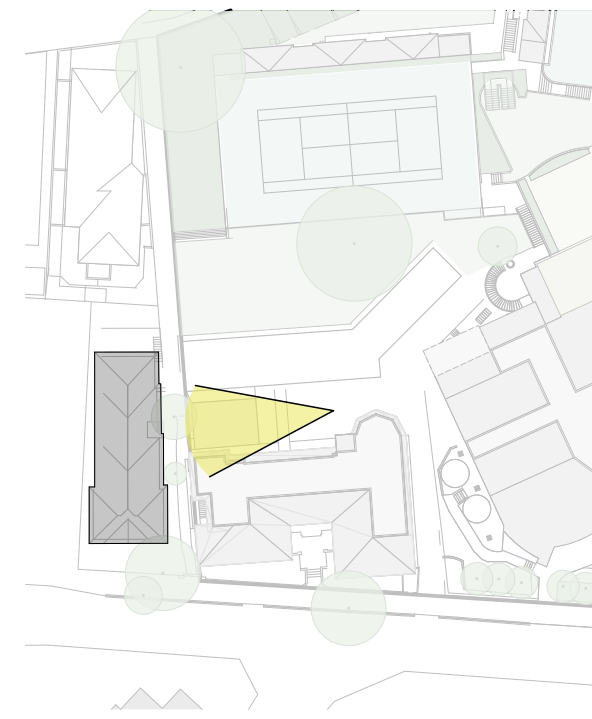

NTS

legend

| | | | | |
|-----|---------|----------------------|-----|-----|
| 04 | 15/7/19 | Modified SSD (S4.55) | CT | |
| 03 | 25/7/17 | SSD Submission | AWY | |
| rev | date | name | by | chk |

fjmt studio architecture interiors landscape urban community
sydney melbourne uk
Level 5, 70 King Street E +61 2 9251 7077 • fjmtstudio.com



project
Loreto Kirribilli Innovation Centre
85 Carabella Street, Kirribilli
Sydney NSW 2061

title
Shadow Diagrams
111 Carabella St Facade Shadow Studies


| | | | |
|--------------|--------------|--------------|---------|
| scale | Not to Scale | first issued | 25/7/17 |
| project code | sheet no. | revision | |
| LKIC | DA-5009 | 05 | |

VIEW A

EXISTING



9am

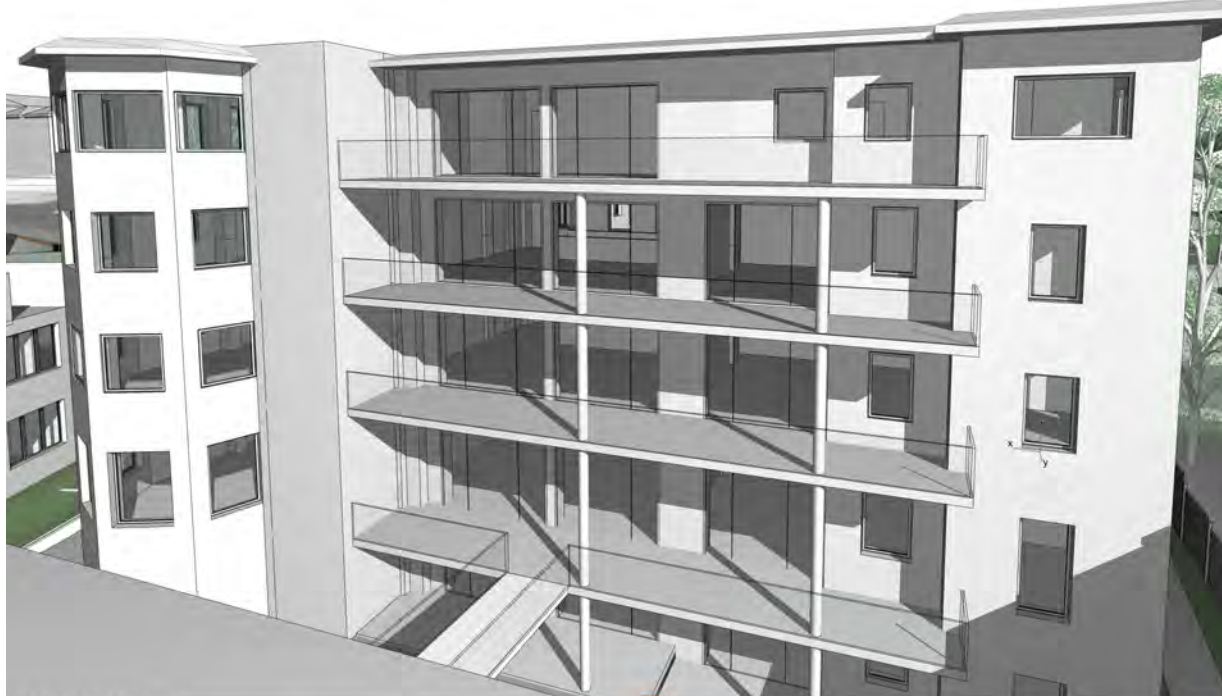

1pm

SSD



9am



1pm

S4.55



9am



1pm

VIEW B

EXISTING




9am




1pm

SSD

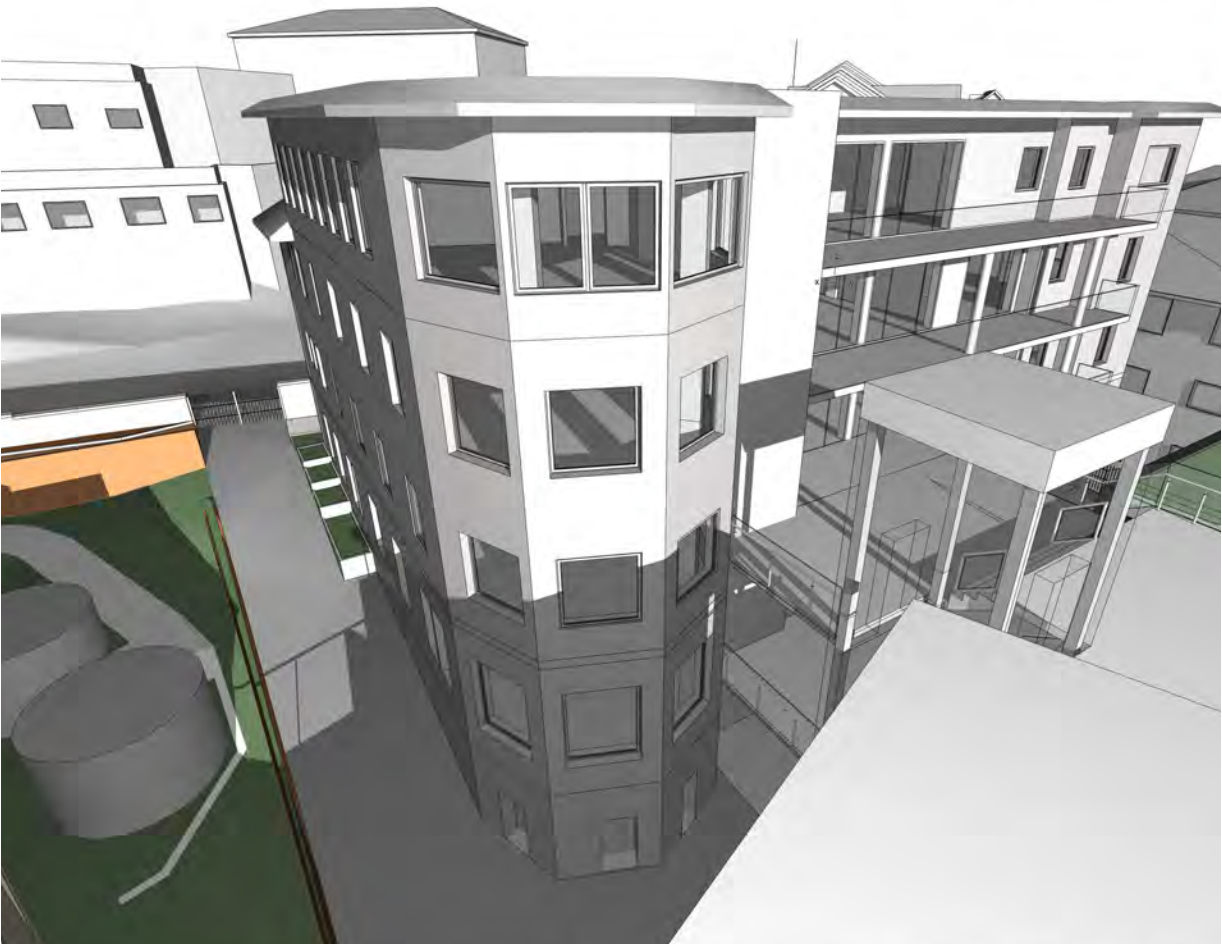

9am

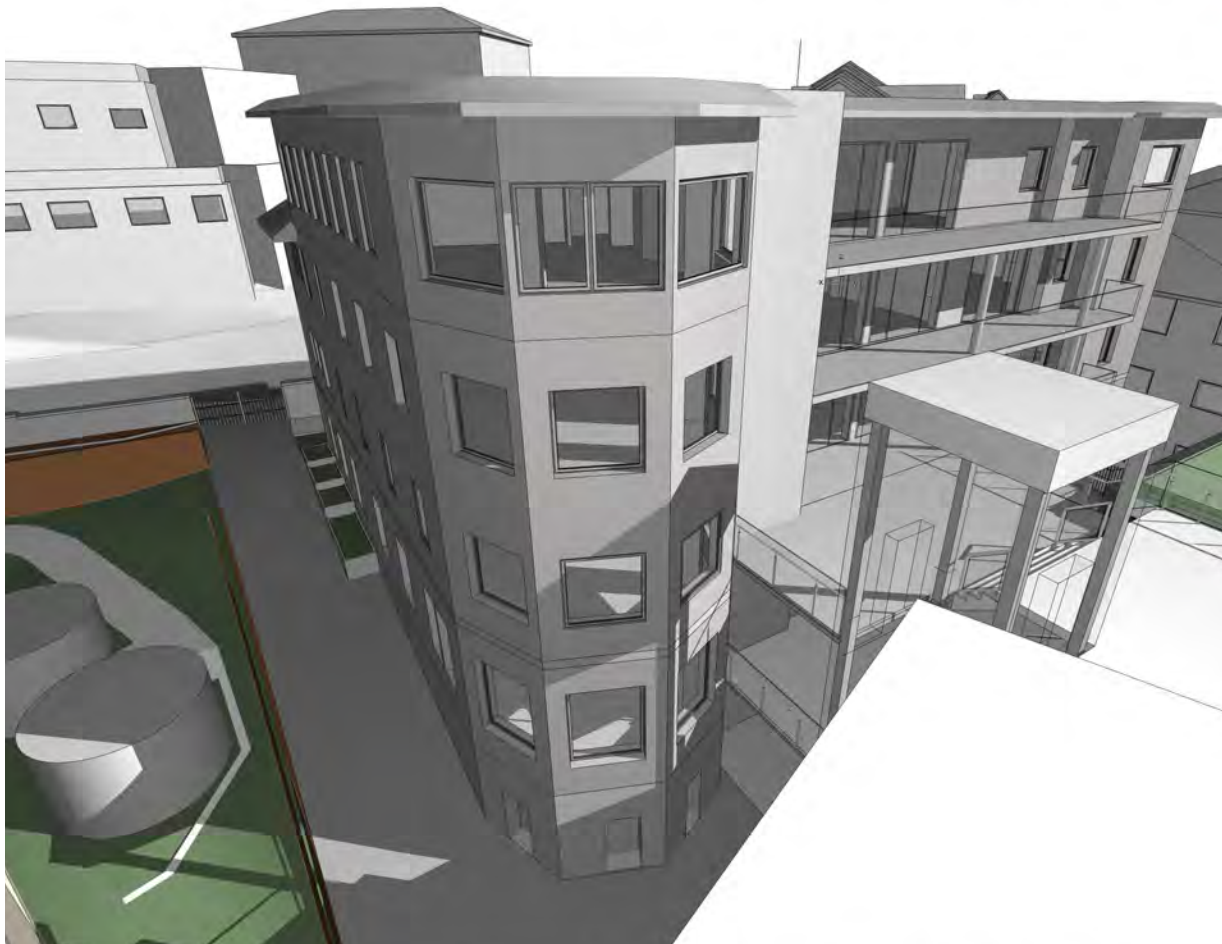

1pm

S4.55



9am



1pm

01

8/7/19

s455

AWY

EC

rev

date

name

by

chk

fjmt studio

architecture interiors landscape urban community

sydney melbourne uk

Level 5, 70 King Street E • +61 2 9251 7077 • [fjmtstudio.com](#)

fjmt

project

Loreto Kirribilli Innovation Centre

85 Carabella St

Kirribilli NSW 2061

title

Shadow Study

June 21st Marian Centre - Shadow study

3D

scale

1:100 @ A1

first issued

-

project code

sheet no.

revision

LKIC

DA-5010

01

GENERAL NOTES

ALL DIMENSIONS AND EXISTING CONDITIONS

◦ SHALL BE CHECKED AND VERIFIED BY THE

CONTRACTOR BEFORE PROCEEDING WITH THE WORK.

◦ ALL LEVELS RELATIVE TO 'AUSTRALIAN HEIGHT DATUM'.

◦ DO NOT SCALE DRAWINGS

◦ USE FIGURED DIMENSIONS ONLY.

legend

A

B

1

PLAN

NTS

JUNE 21

WINTER SOLSTICE

s4.55

VIEW A

EXISTING




9am




1pm

SSD

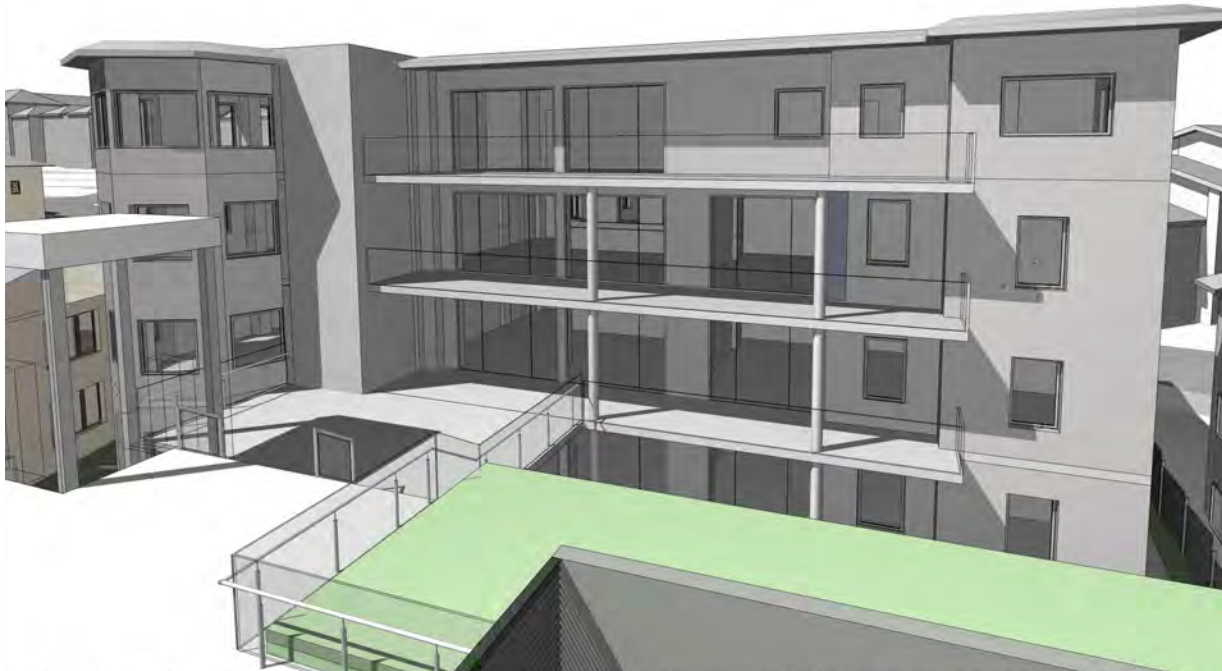

9am

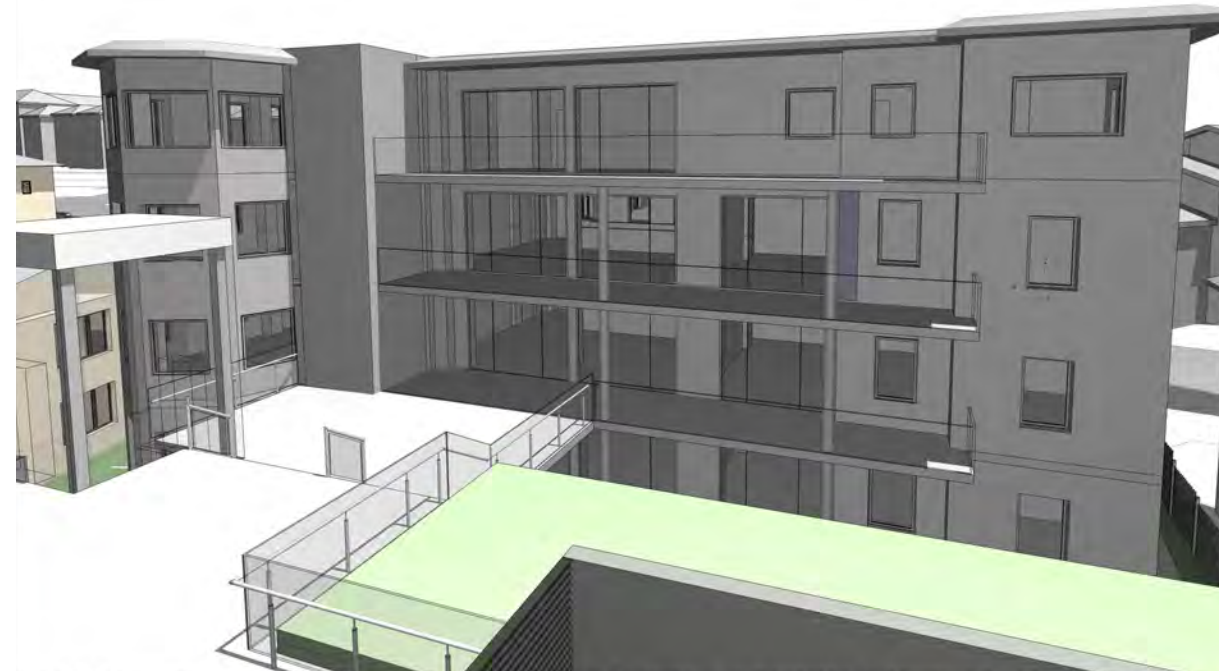

1pm

S4.55



9am



1pm

VIEW B

EXISTING



9am




1pm

SSD




9am

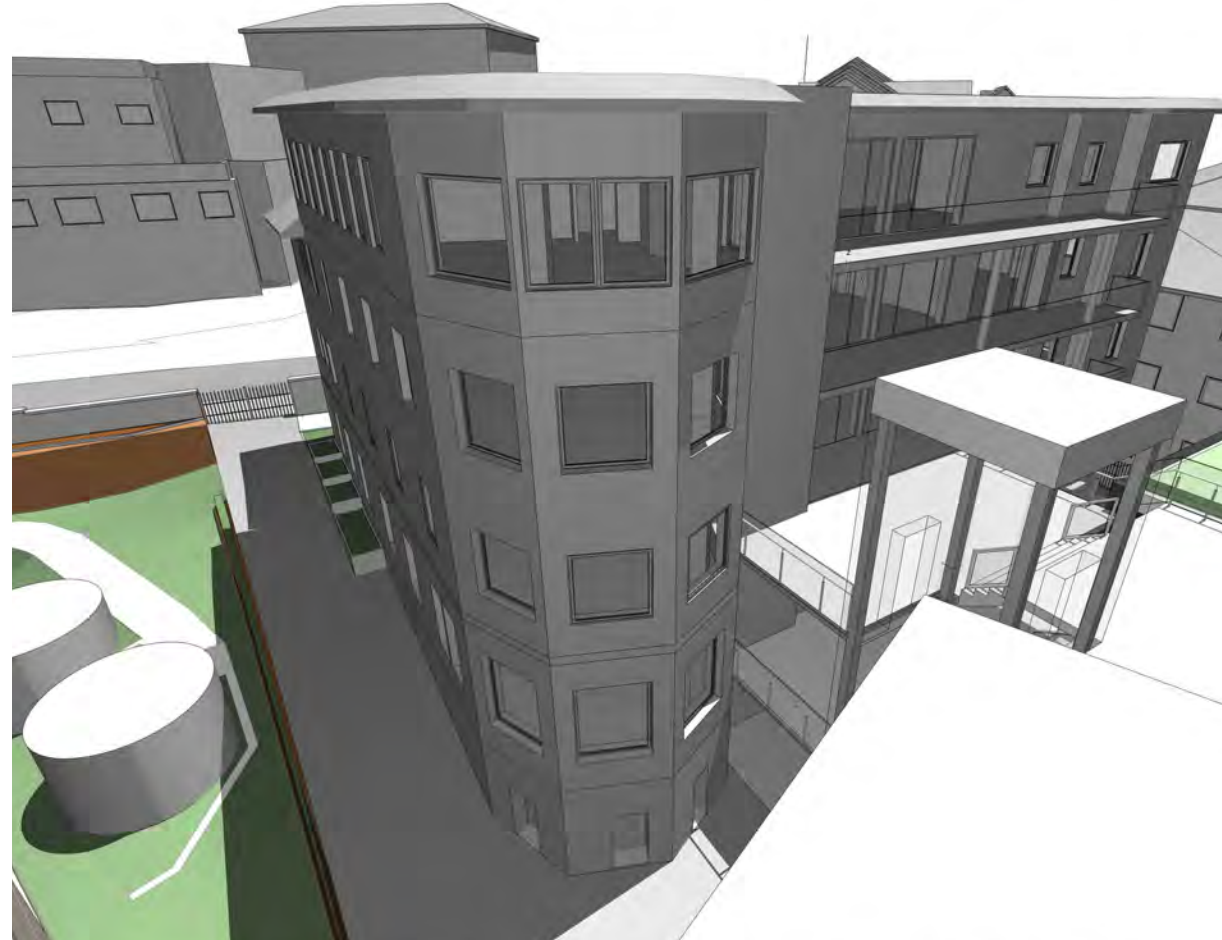


1pm

S4.55

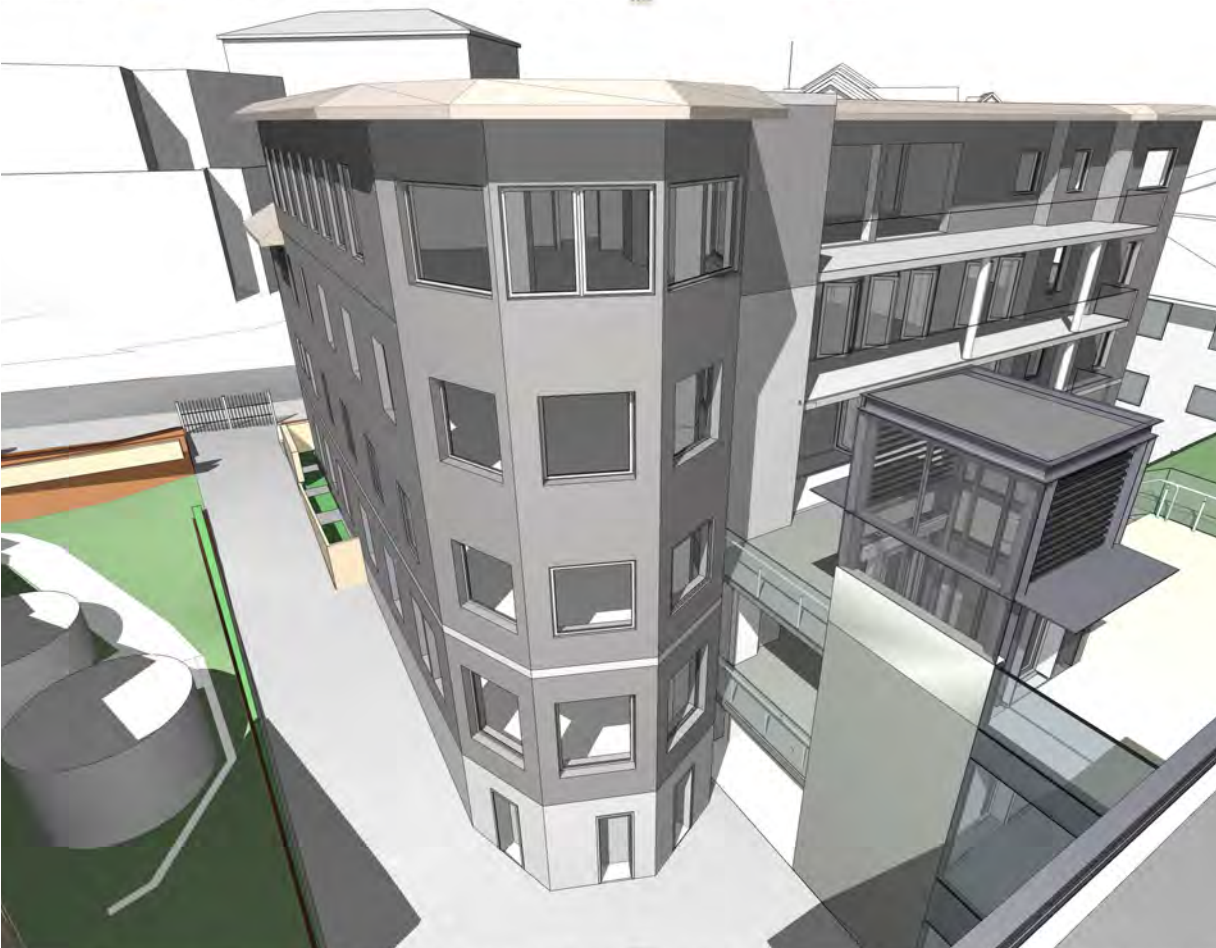

9am

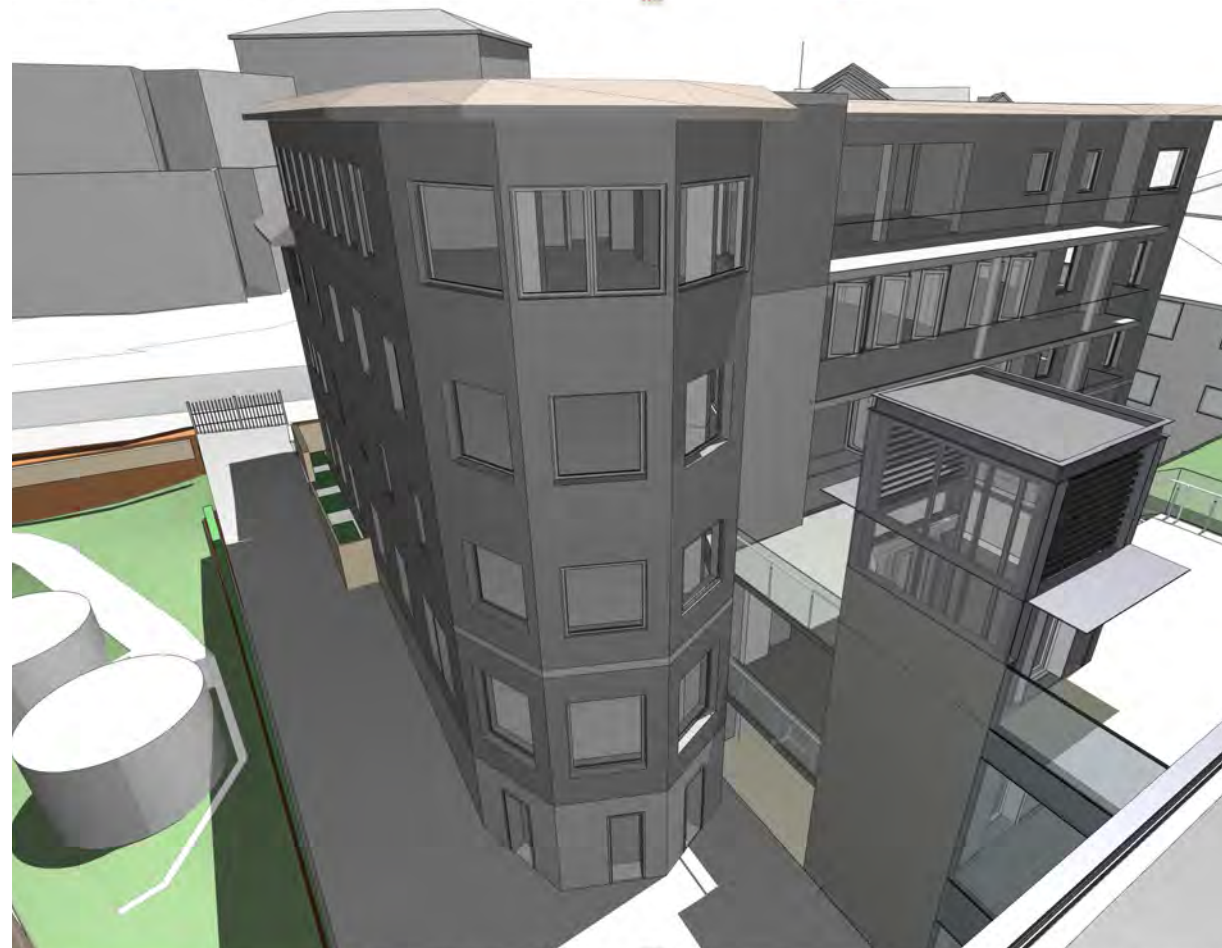

1pm

01

8/7/19

s455

AWY

EC

rev

date

name

by

chk

fjmt studio architecture interiors landscape urban community

sydney melbourne uk

Level 5, 70 King Street E • +61 2 9251 7077 • [fjmtstudio.com](#)

fjmt

project

Loreto Kirribilli Innovation Centre

85 Carabella St

Kirribilli NSW 2061

title

Shadow Study

Dec 21st Marian Centre - Shadow study

3D

scale

1:100 @ A1

first issued

-

project code

sheet no.

revision

LKIC

DA-5011

01

GENERAL NOTES

ALL DIMENSIONS AND EXISTING CONDITIONS

◦ SHALL BE CHECKED AND VERIFIED BY THE

CONTRACTOR BEFORE PROCEEDING WITH THE WORK.

◦ ALL LEVELS RELATIVE TO 'AUSTRALIAN HEIGHT DATUM'.

◦ DO NOT SCALE DRAWINGS

◦ USE FIGURED DIMENSIONS ONLY.

legend

A

B

PLAN

NTS

DECEMBER 21

SUMMER SOLSTICE

s4.55

VIEW A

EXISTING



9am



1pm

SSD



9am



1pm

S4.55



9am



1pm

VIEW B

EXISTING




9am




1pm

SSD

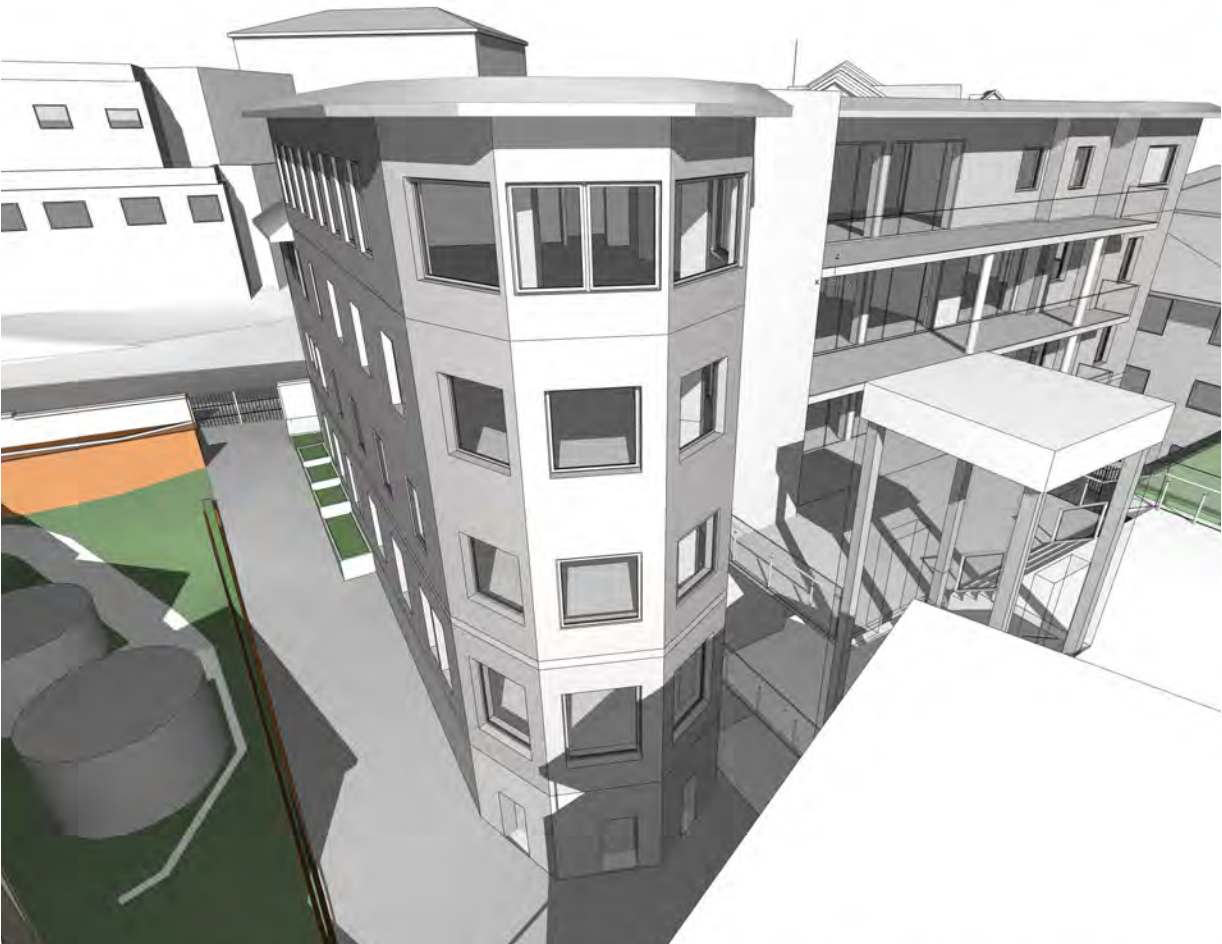

9am

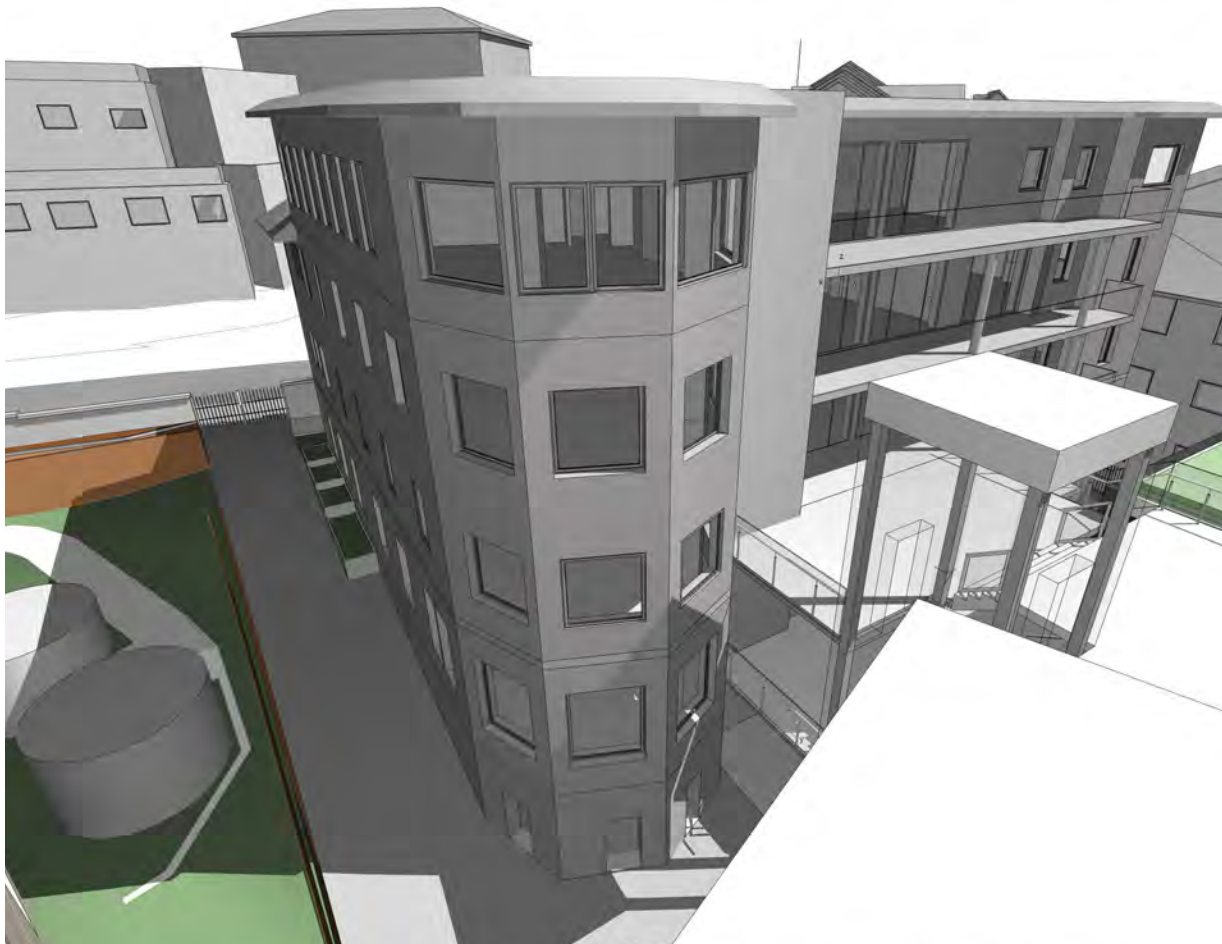


1pm


S4.55



9am

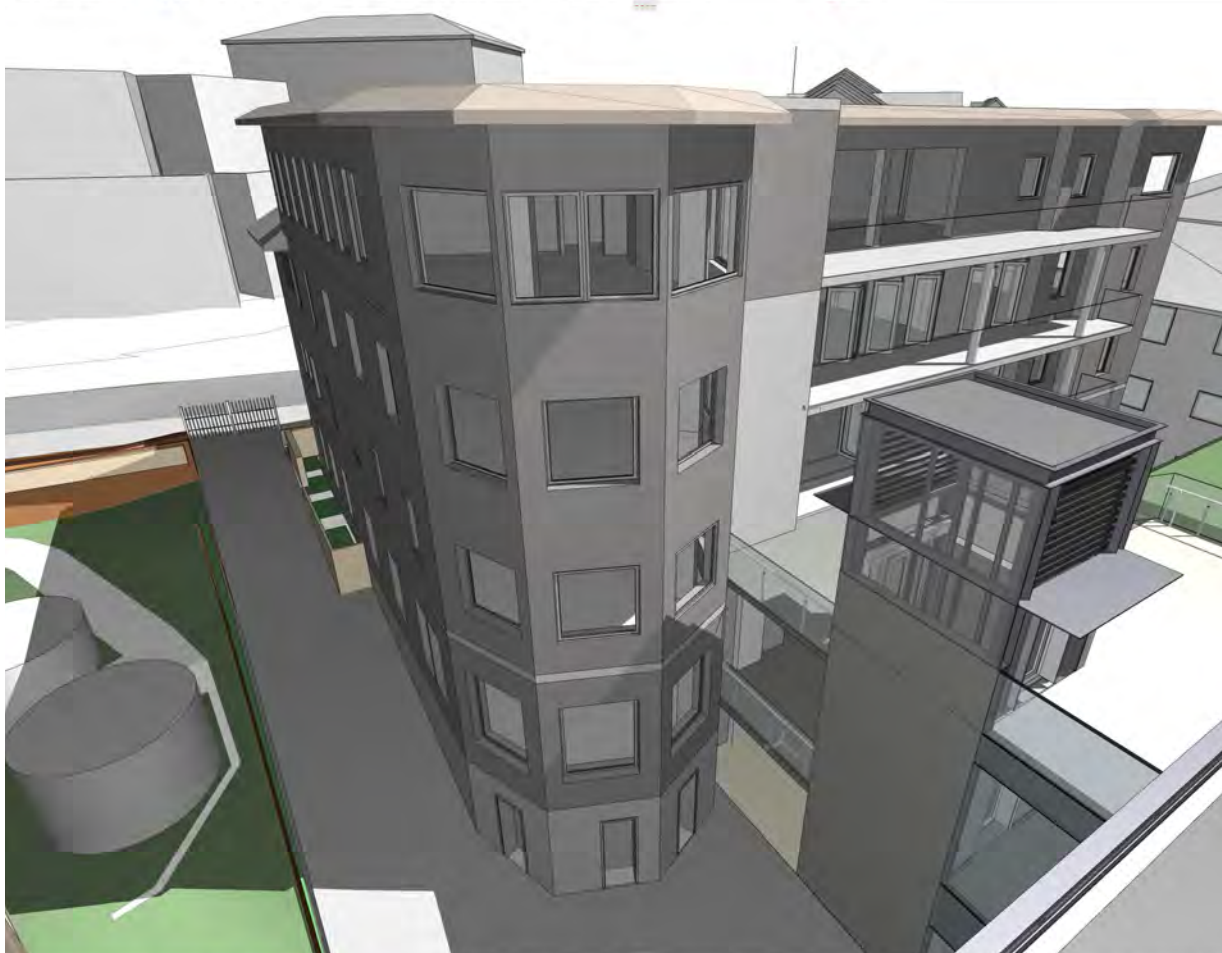


1pm

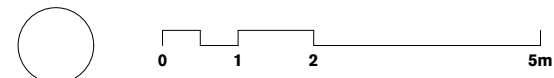

GENERAL NOTES

- ALL DIMENSIONS AND EXISTING CONDITIONS SHALL BE CHECKED AND VERIFIED BY THE CONTRACTOR BEFORE PROCEEDING WITH THE WORK.
- ALL LEVELS RELATIVE TO 'AUSTRALIAN HEIGHT DATUM'.
- DO NOT SCALE DRAWINGS.
- USE FIGURED DIMENSIONS ONLY.

legend

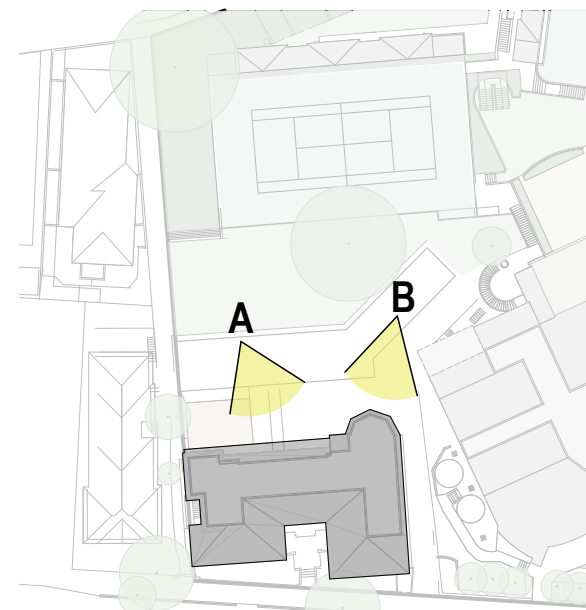

1 PLAN NTS

MARCH 21
AUTUMN EQUINOX

s4.55

| | | | | |
|-----|--------|------|-----|-----|
| 01 | 8/7/19 | s455 | AWY | EC |
| rev | date | name | by | chk |

fjmt studio architecture interiors landscape urban community
sydney melbourne uk
Level 5, 70 King Street E • 61 2 9251 7077 • fjmtstudio.com



project
Loreto Kirribilli Innovation Centre
85 Carabella St
Kirribilli NSW 2061

title
Shadow Study
March 21st Marian Centre - Shadow study
3D

scale 1:100 @ A1 first issued -

| | | |
|--------------|-----------|----------|
| project code | sheet no. | revision |
| LKIC | DA-5012 | 01 |

VIEW A

EXISTING



9am



1pm

SSD



9am



1pm

S4.55



9am



1pm

VIEW B

EXISTING




9am




1pm

SSD

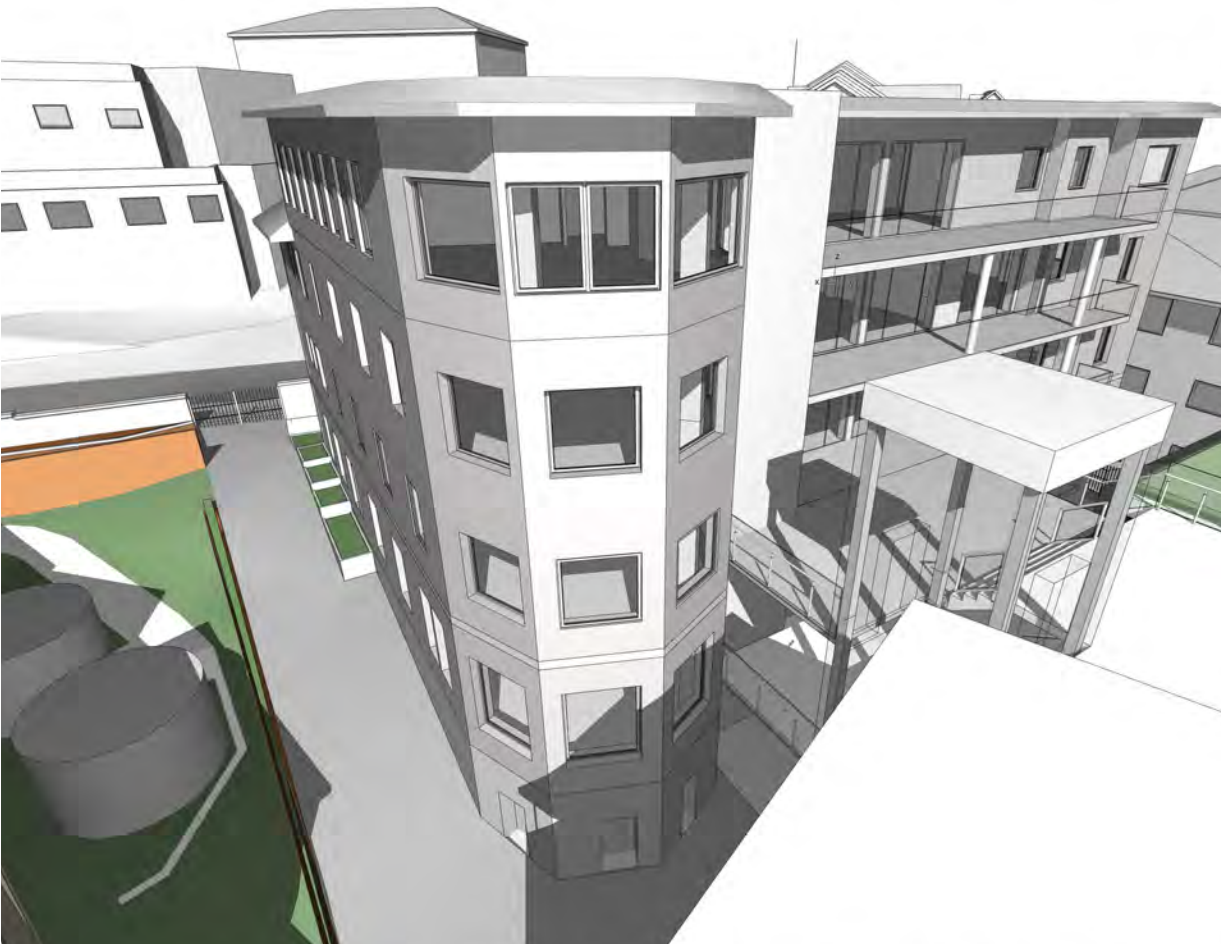

9am

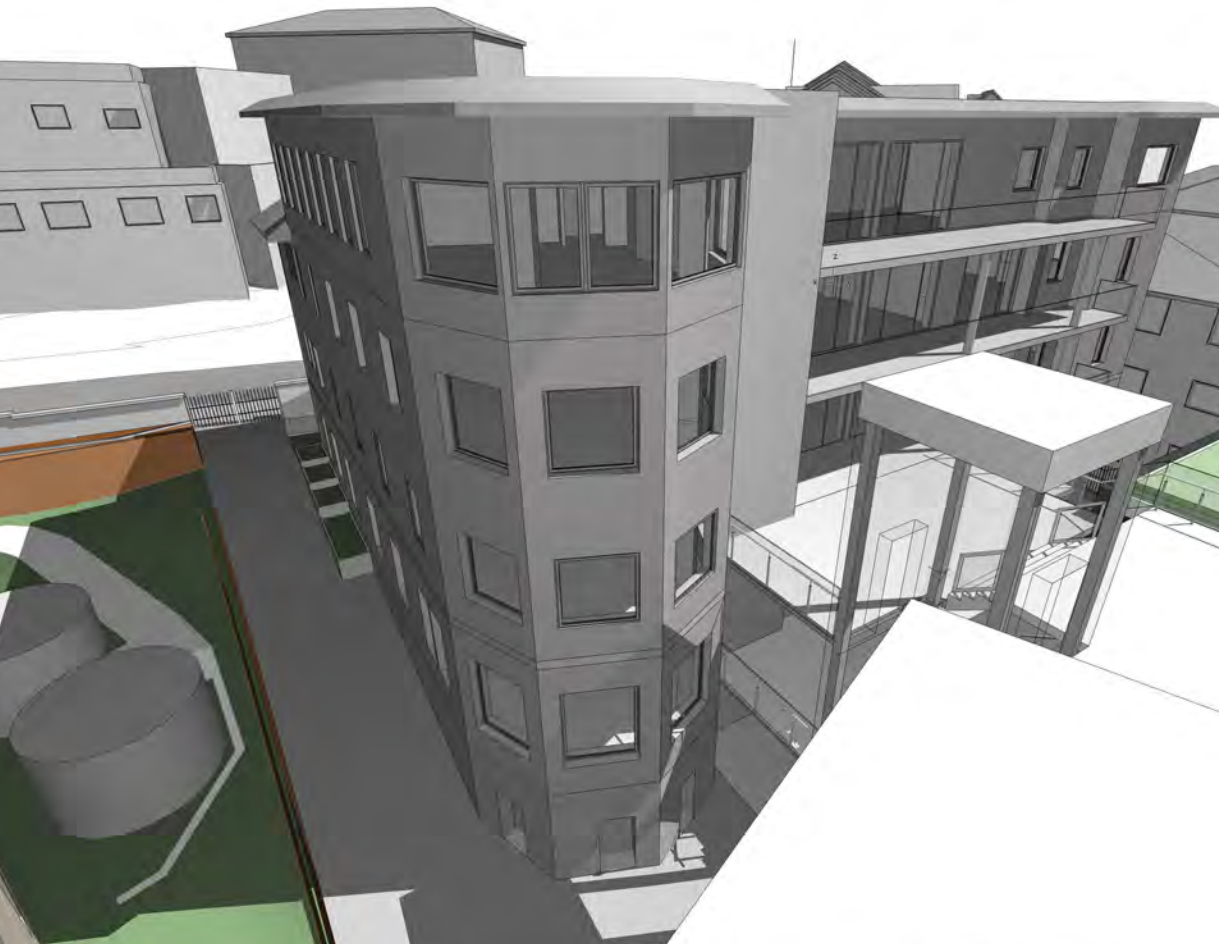


1pm


S4.55



9am

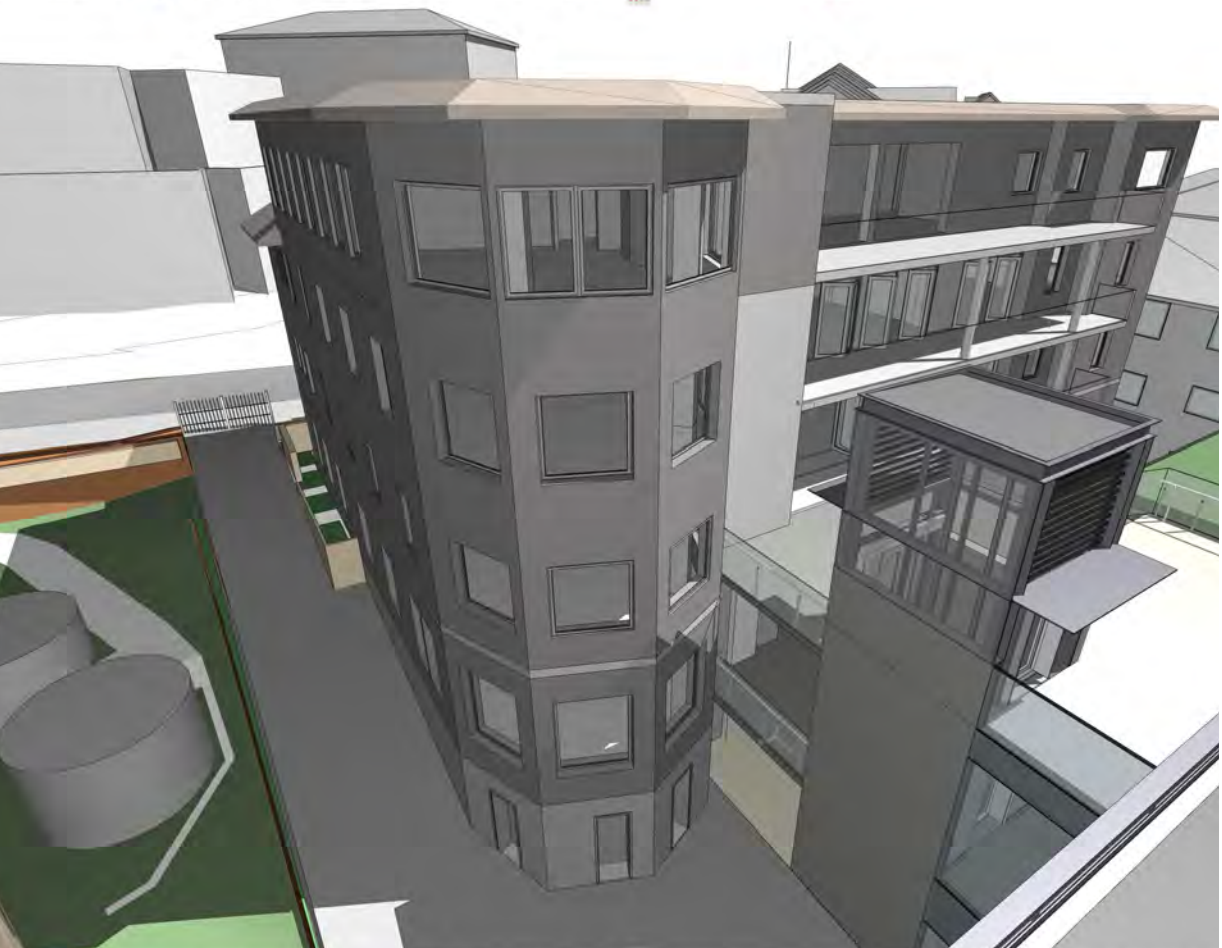


1pm

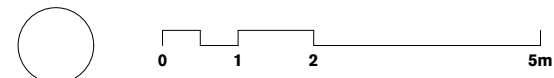

GENERAL NOTES

- ALL DIMENSIONS AND EXISTING CONDITIONS SHALL BE CHECKED AND VERIFIED BY THE CONTRACTOR BEFORE PROCEEDING WITH THE WORK.
- ALL LEVELS RELATIVE TO AUSTRALIAN HEIGHT DATUM.
- DO NOT SCALE DRAWINGS.
- USE FIGURED DIMENSIONS ONLY.

legend

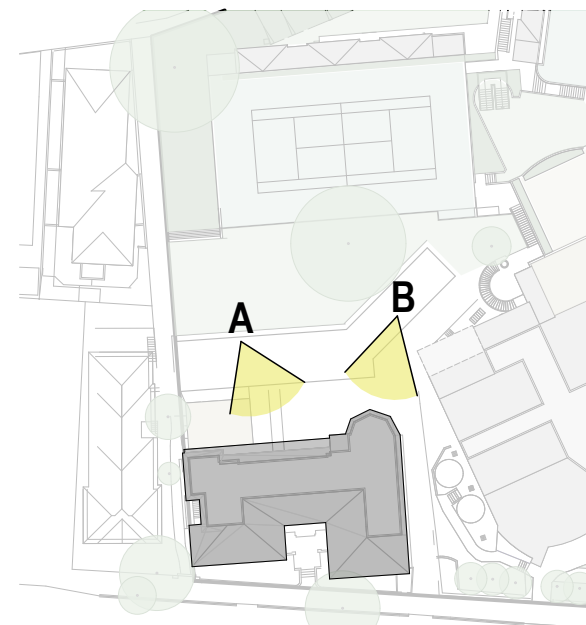

1 PLAN NTS

SEPTEMBER 23
SPRING EQUINOX

| | | | | |
|-----|--------|------|-----|-----|
| 01 | 8/7/19 | s455 | AWY | EC |
| rev | date | name | by | chk |

fjmt studio architecture interiors landscape urban community
sydney melbourne uk
Level 5, 70 King Street E • 61 2 9251 7077 • fjmtstudio.com



project
Loreto Kirribilli Innovation Centre
85 Carabella St
Kirribilli NSW 2061

title
**Shadow Study
September 23rd Marian Centre - Shadow
study 3D**

scale 1:100 @ A1 first issued -

| | | |
|--------------|-----------|----------|
| project code | sheet no. | revision |
| LKIC | DA-5013 | 01 |

s4.55