
Welcome to Watermans Cove



Watermans Cove
sandstone seating
terraces



Watermans Cove
view south



WATERMANS COVE RAISED PLANTER

- 1 *Corymbia maculata*
- 2 *Corymbia gummifera*
- 3 Shrub planting
- 4 Existing apron
- 5 Raised precast concrete and timber seat/planter
- 6 Soil
- 7 Precast unit paver




KEY PLAN

N.T.S.

WATERMANS COVE DETAIL SECTION (TYPICAL)

- 1 Watermans cove tree avenue
- 2 Existing apron
- 3 City of Sydney granite paving
- 4 *Harpullia pendula*
- 5 Porphyry paving
- 6 Precast unit paver
- 7 Raised precast and concrete and timber seat/planter
- 8 Barangaroo Avenue tree pit
- 9 Drainage layer
- 10 Stratacell Gen 5 (3 layers)
- 11 Raised planter tree planting
- 12 Barangaroo Avenue

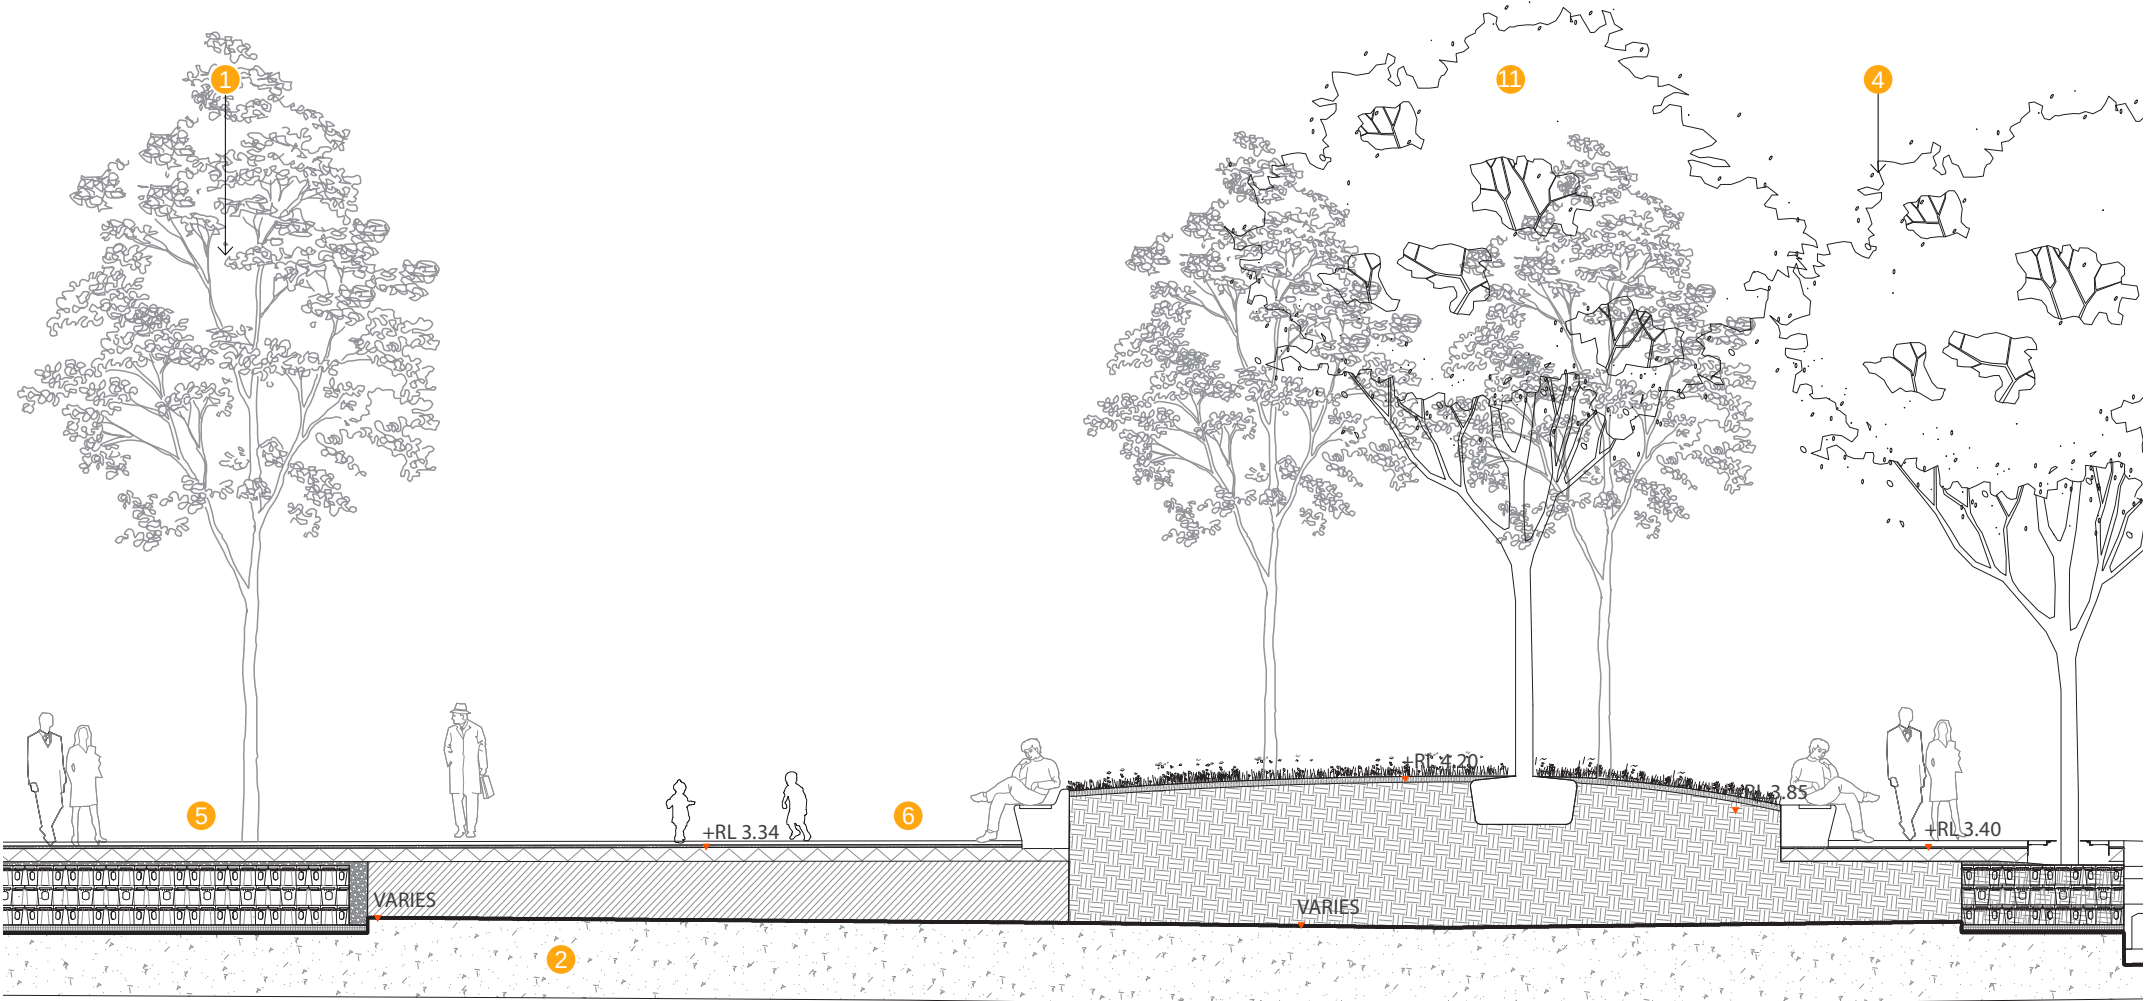

KEY PLAN

N.T.S

