


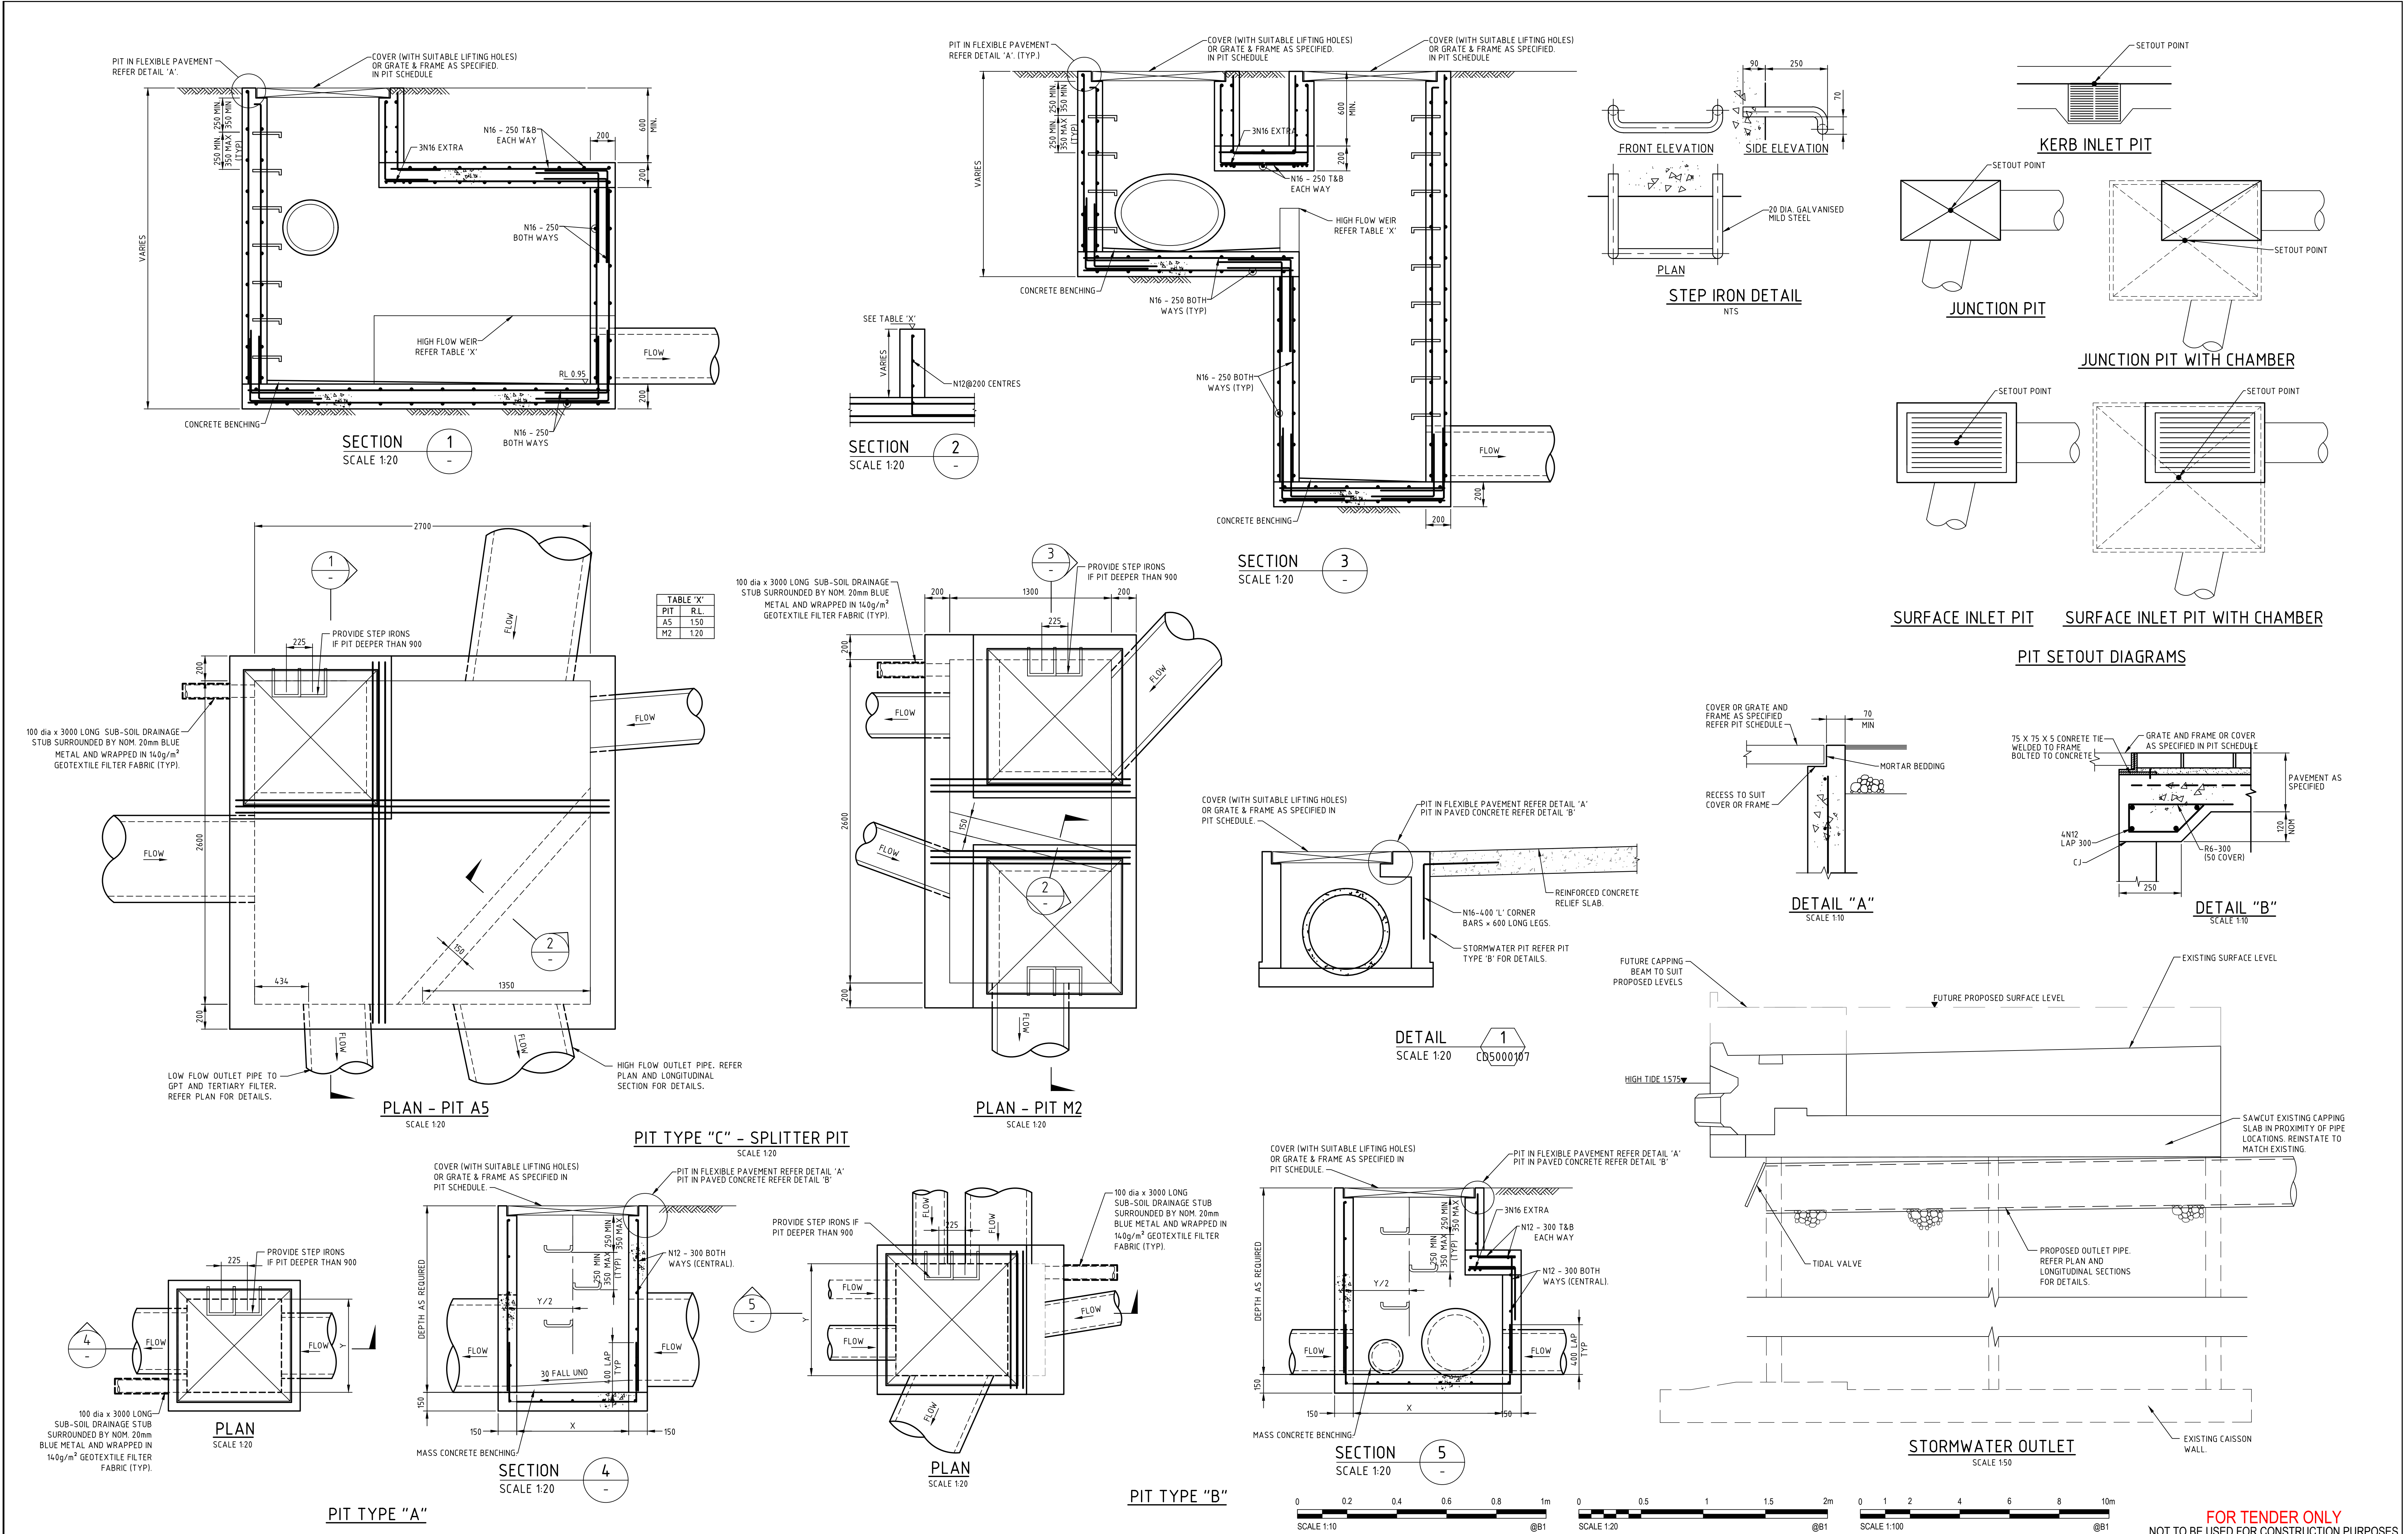

Key Plan

Rev.	Item	Revision Description	Date	Rev.	Item	Revision Description	Date
01	ISSUE FOR TENDER		07.07.17				

© Cardno Limited All Rights Reserved.

This document is produced by Cardno Limited solely for the benefit of and use by the client in accordance with the terms of the retainer. Cardno Limited does not and shall not assume any responsibility or liability whatsoever to any third party arising out of any use or reliance by third party on the content of this document.

Cardno
Shaping the Future

Cardno (NSW/ACT) Pty Ltd | ABN 95 001 145 035
Level 9, The Forum, 203 Pacific Highway
St Leonards, NSW 2065
Tel: 02 9496 7700 Fax: 02 9439 5170
Web: www.cardno.com.au

Lead Architects

RSHP Australia Pty Ltd
Ivan Harbord | Principal Architect
RAIA NSW ARB 0454
Sydney NSW 2000

Collaborating Architects

Lend Lease
Graham W Jones | Principal Architect
FRAIA NSW ARB 4005
ABN 67 000 098 162

Consultant

30 The Bond 30 Hickson Road
Millers Point NSW 2000
www.lendlease.com

Principal

Lend Lease

Developer

Lend Lease

Project Management & Construction

Lend Lease

Design

Lend Lease

Project

BARANGAROO SOUTH

MP

FOR TENDER ONLY
NOT TO BE USED FOR CONSTRUCTION PURPOSES

STAGE 1B - EARLY WORKS
STORMWATER DETAILS
SHEET 1

Drawn By	Designed	Checked	Approved By	Date
MV	MV	TM		JUL 17

Scale
AS SHOWN

Project No.	Site No.	Drawing No.	Revision
161804	B1B	CD1800010	01

B1