



PLOTFILE DATE: 23/02/2017 PLOTFILE TIME: 2:58:02 PM

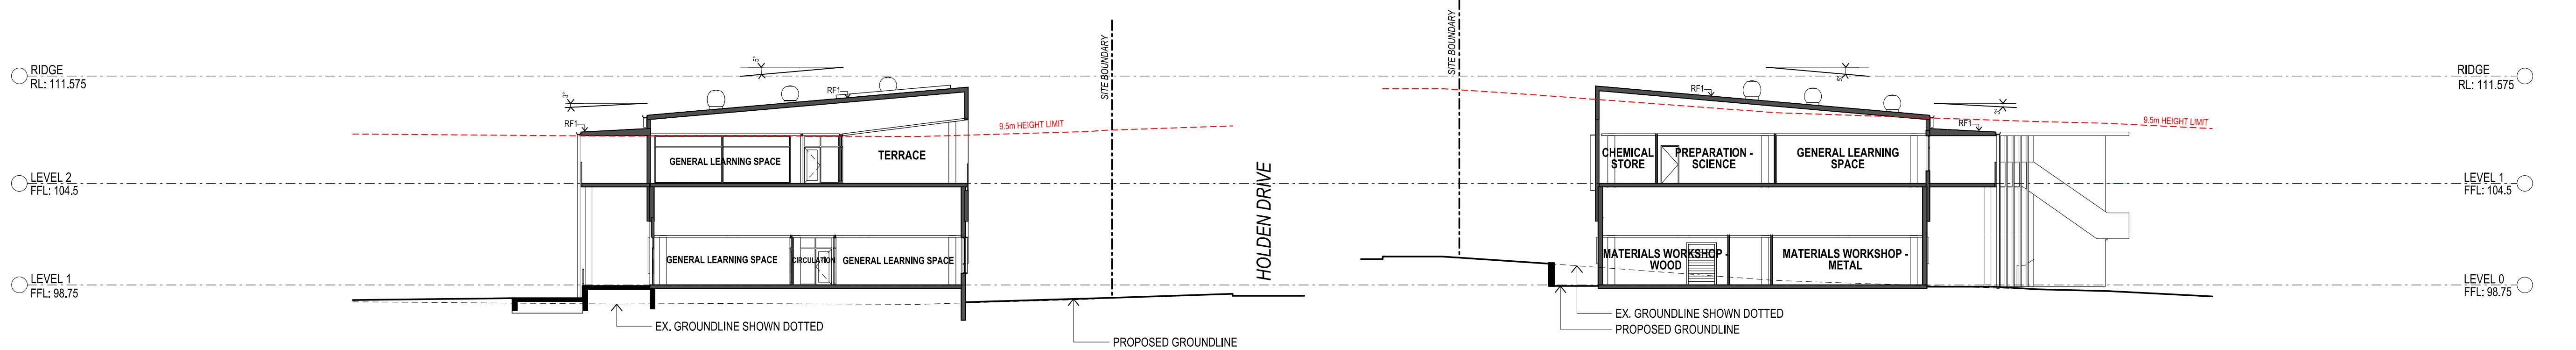


SECTION
BLOCK HB 01

SECTION
BLOCK HB 02

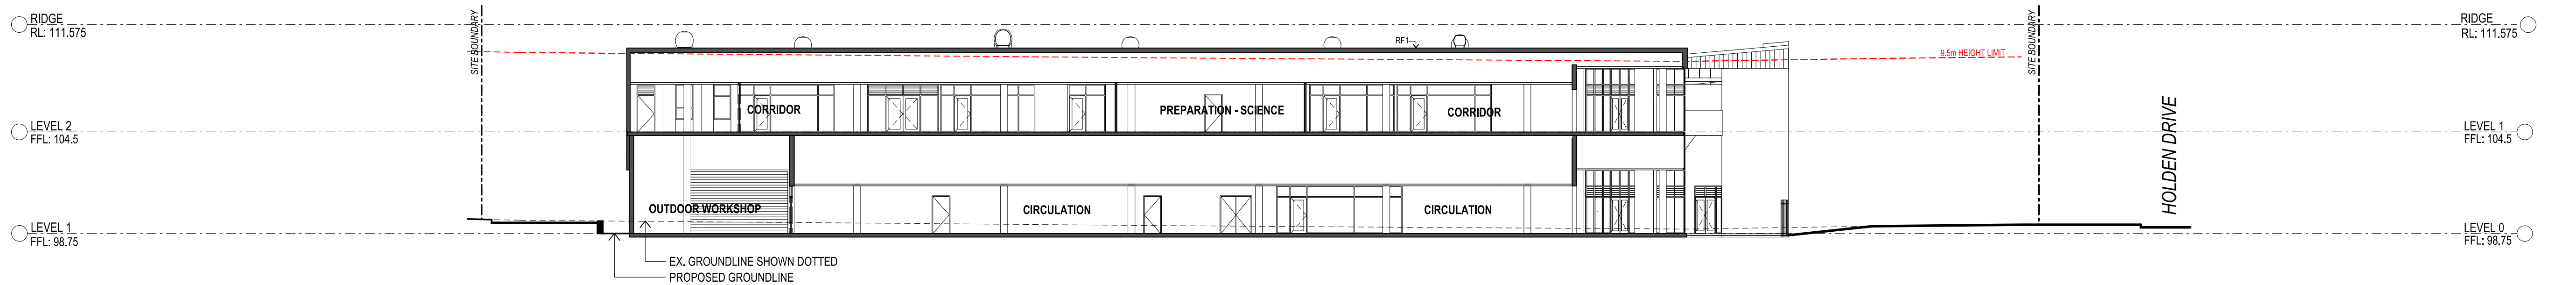

SECTION
BLOCK HB 03

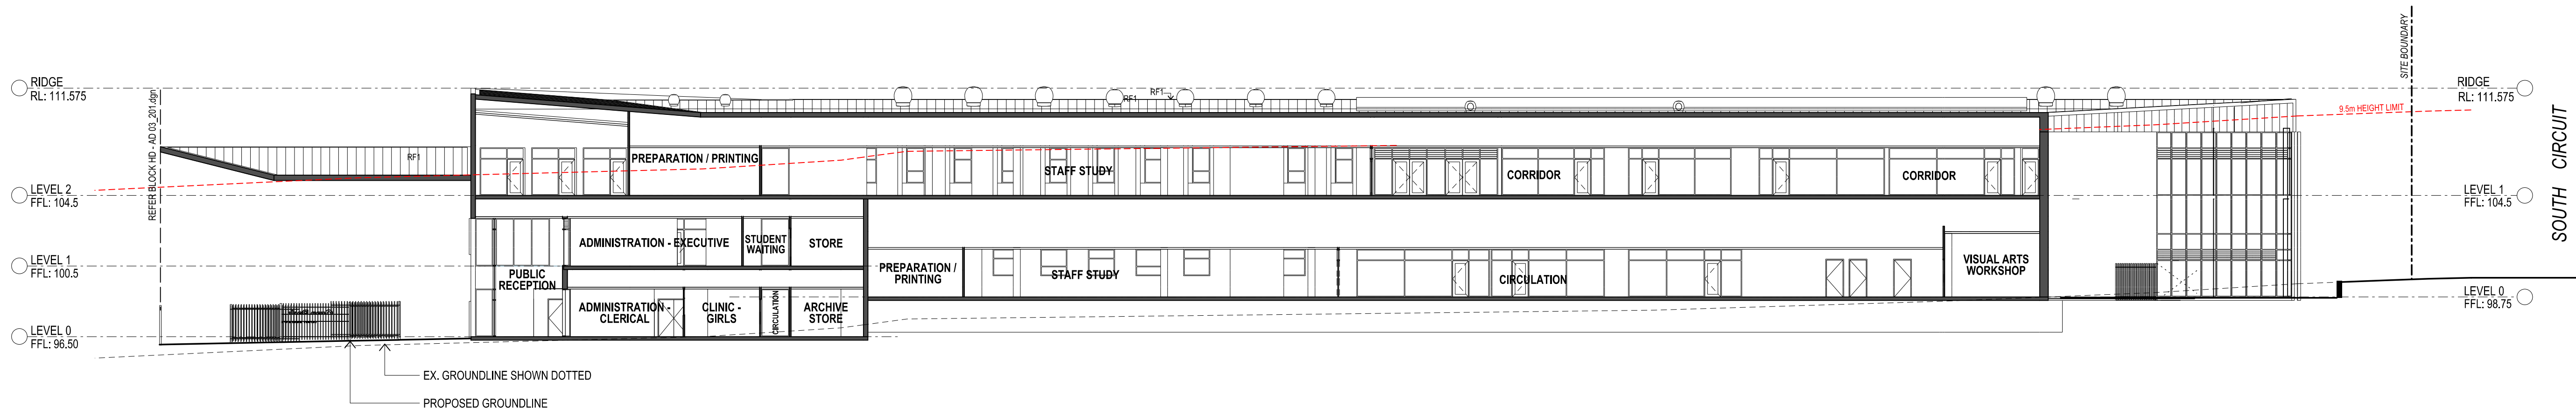

SECTION
BLOCK HB 04

AMENDMENTS			
REV	BY	DATE	DESCRIPTION
A	MT	22/02/17	ISSUED FOR SSD APPROVAL

NOTE:
WORK TO FOLDED DIMENSIONS, DO NOT SCALE FROM DRAWING. ANY
DIMENSION DISCREPANCIES TO BE CLARIFIED WITH ARCHITECT.
CONTRACTOR TO VERIFY SITE CONDITIONS PRIOR TO CONSTRUCTION
AND REPORT ANY DISCREPANCIES TO ARCHITECT.
ALL ASPECTS OF CONSTRUCTION TO COMPLY WITH RELEVANT AND ALL
RELEVANT AUSTRALIAN STANDARDS.
DRAWINGS TO BE MADE IN CONFORMANCE WITH THE TOTAL PACKAGE
INCLUDING TO BE SUBMITTED TO ANY AUTHORITY CONSISTENT AND
COMPLIANT WITH ALL RELEVANT STANDARDS AND SPECIFICATIONS.
FITTINGS & FINISHES SCHEDULE AND TENDER FORMS.

LEGEND
BAL-1,2... CONCRETE (TYPE)
CL-1,2... EXTERNAL CLADDING (TYPE)
DR-1,2... DOWNPIPE
FR-1,2... FACE BRICK (TYPE)
G... GUTTER
GL-1,2... GLASS LOUVER
VL... VERTICAL LOUVER
EXISTING FENCE TO BE RETAINED
NEW FENCE
NOTE: FOR FINISHES CODES REFER TO FINISHES BOARD IN DESIGN ANALYSIS REPORT



PERUMAL PEDAVOLI ARCHITECTS
T: +61 2 9291 0000
WEB: www.ppa.com.au
Nominated Architect:
Vince Pedavoli NSW reg No. 5045

PERUMAL
PEDAVOLI
ARCHITECTS

ORAN PARK HIGH SCHOOL
& PRIMARY SCHOOL
SOUTH CIRCUIT & HOLDEN DRIVE
ORAN PARK NSW 2570
BLOCK HA & HB -
SECTIONS

0 2 4 6 8 10 20m				SCALE 1: 200 @ A1
22 FEBRUARY 2017				REVISION
DRAWING NUMBER	DISCIPLINE	PHASE	SERIES NUMBER	REVISION
3191	ARC	AD	_01_201	A

[illegible]



STAIR

STAIR

STAIR

NOTE:

WORK TO FIGURED DIMENSIONS, DO NOT SCALE FROM DRAWING, AN
DIMENSION DISCREPANCIES TO BE CLARIFIED WITH ARCHITECT.

CONTRACTOR TO VERIFY SITE CONDITIONS PRIOR TO CONSTRUCTION
AND REPORT ANY DISCREPANCIES TO ARCHITECT.

BUILDER TO APPRAISE ALL NECESSARY INSPECTIONS.

ALL ASPECTS OF CONSTRUCTION TO COMPLY WITH BCA AND ALL
RELEVANT AUSTRALIAN STANDARDS.

DRAWINGS TO BE READ IN CONJUNCTION WITH THE TOTAL PACKAGE
INCLUDING BUT NOT LIMITED TO ANY AUTHORITY CONSENTS AND
CONDITIONS, BCA STATEMENT, SECTION J SURVEY, SPECIFICATION,
FIXTURES & FINISHES SCHEDULE AND TENDER FORMS.




AVOLI ARCHITECTS
000
.com.au
lect:
NSW reg No. 5045

PERUMAL
PEDAVOLI

A R C H I T E C T S

	0	2	4	6	8	10	20m
							SCALE 1: 200 @ A1
	22 FEBRUARY 2017						
DRAWING NUMBER							REVISION
PROJECT	DISCIPLINE		PHASE		SERIES NUMBER		
3191	ARC		AD		_02_011		A

PLOTFILE DATE: 23/02/2017 PLOTFILE TIME: 3:04:47 PM

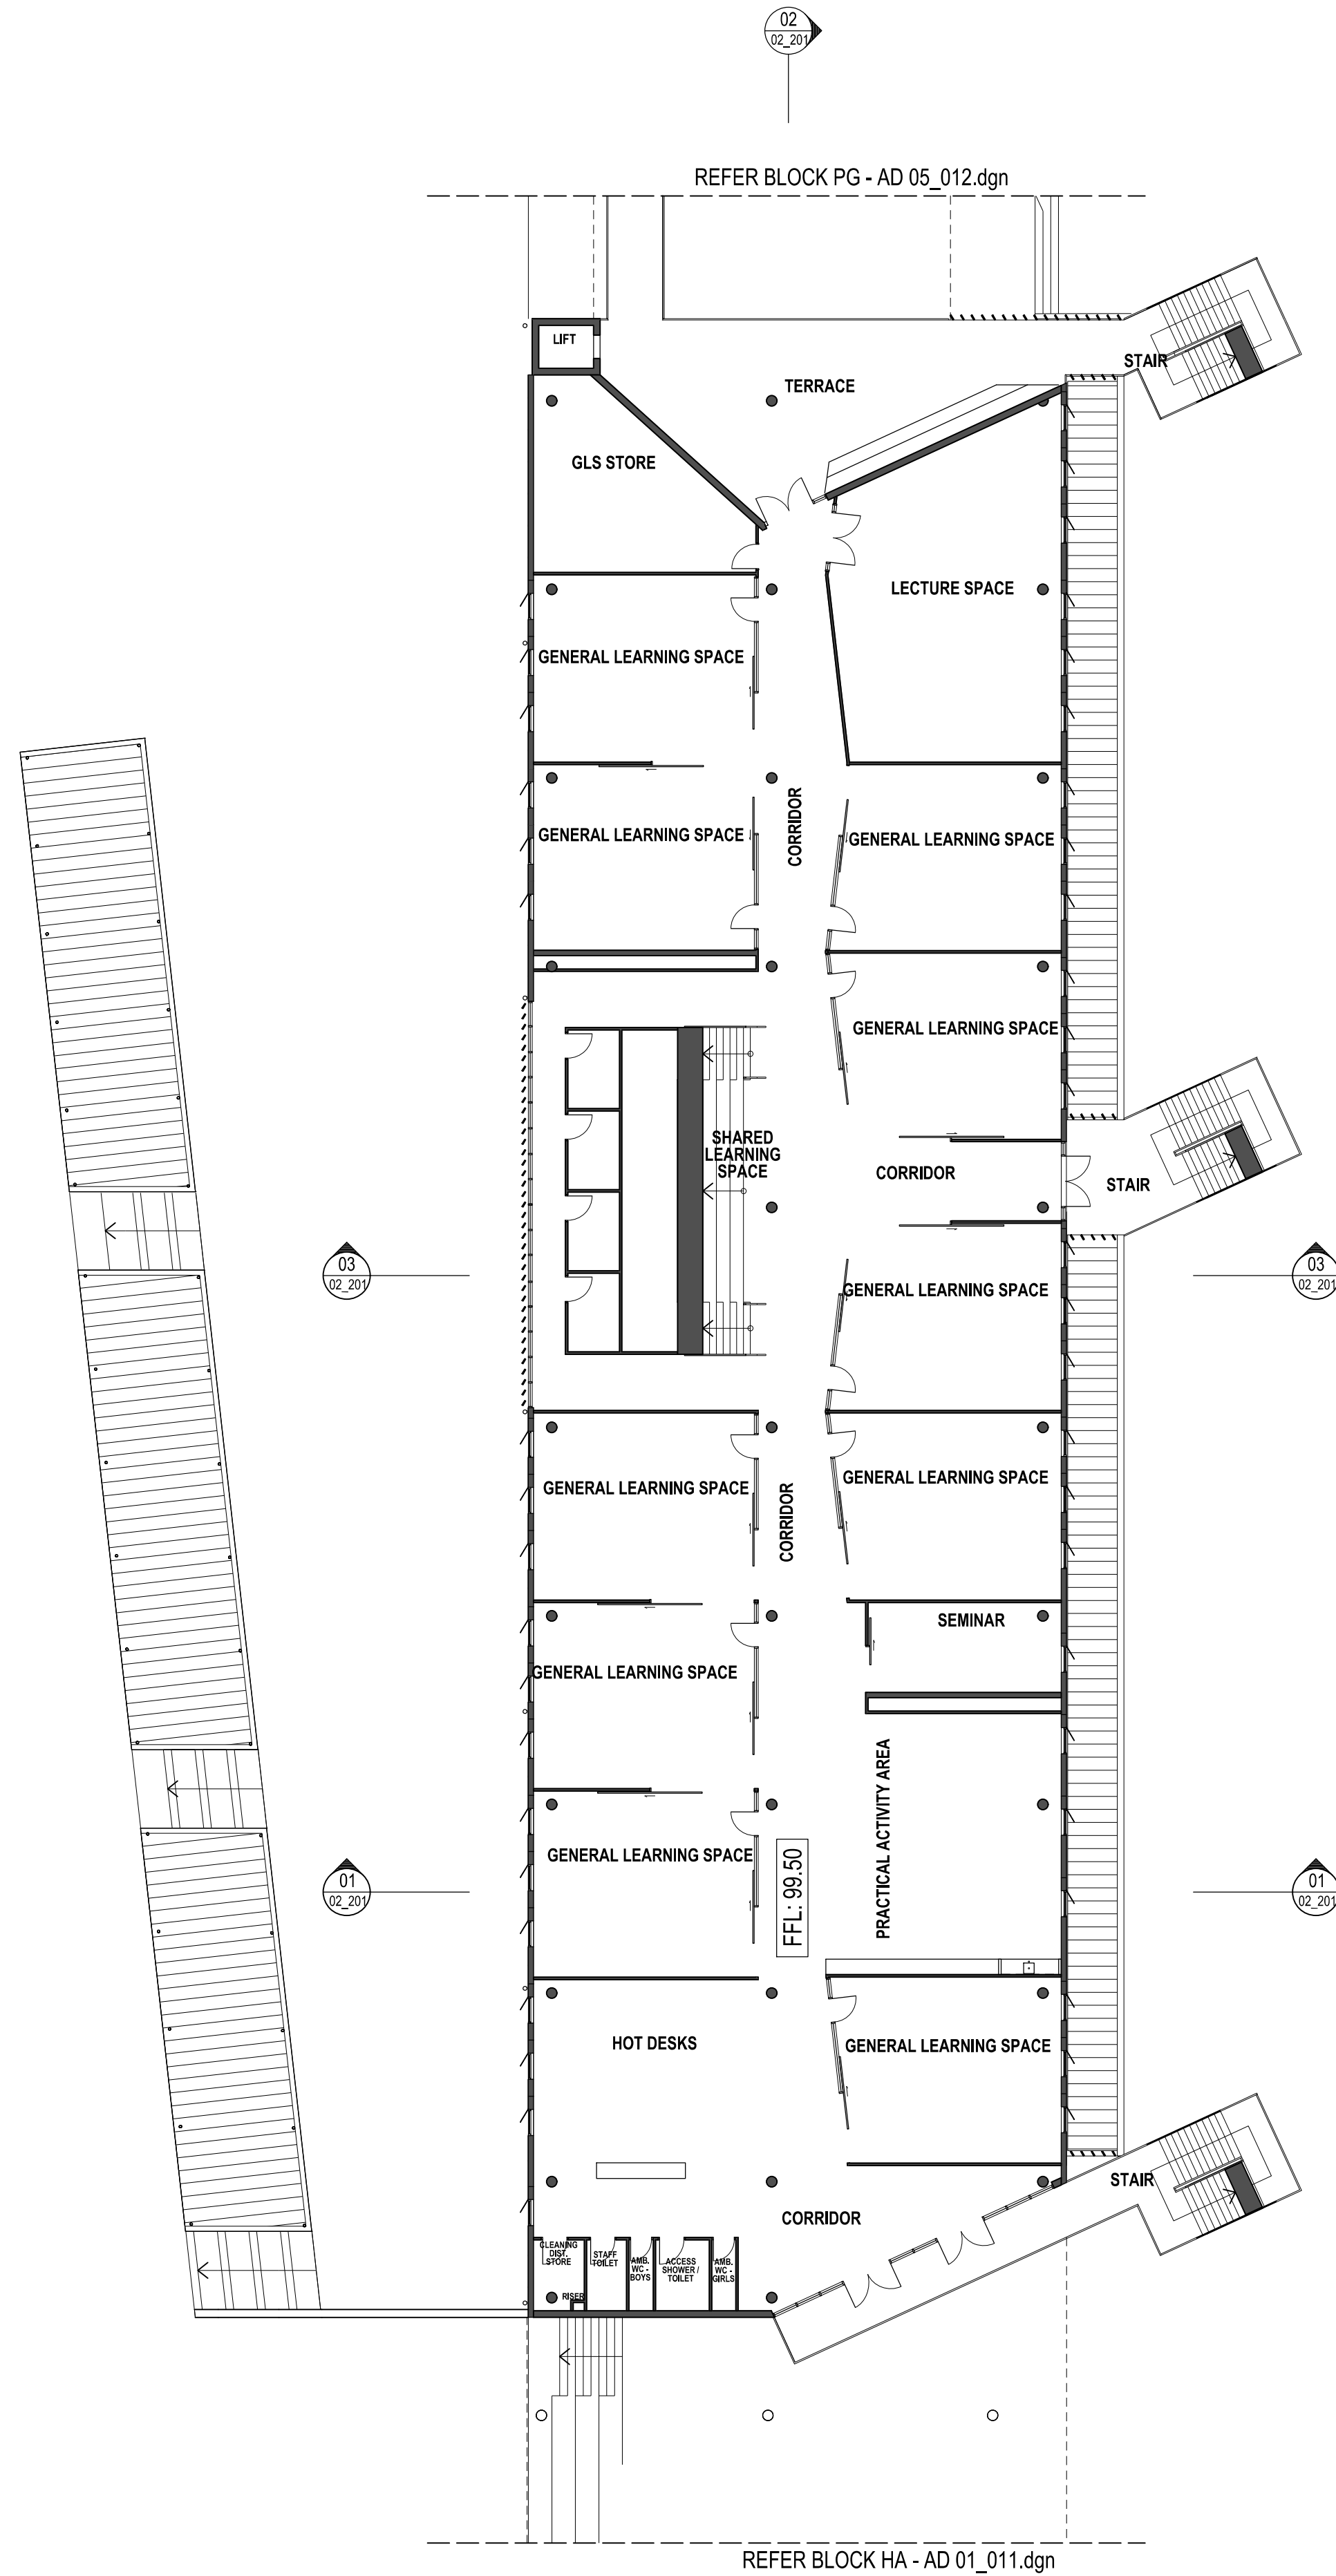

LEVEL 1 PLAN
BLOCK HC

AMENDMENTS			
REV	BY	DATE	DESCRIPTION
A	MT	22/02/17	ISSUED FOR SSD APPROVAL

NOTE:


LEGEND
BAL-1.2...
CONCRETE (TYPE)
CL-1.2...
EXTERNAL CLADDING (TYPE)
CL-1.2...
DOWNPIPE
FB-1.2...
FACE BRICK (TYPE)
G...
GUTTER
GL-1.2...
GLASS LOUVER
M...
METAL ROOF (TYPE)
VL...
VERTICAL LOUVER
EXISTING FENCE TO BE RETAINED
NEW FENCE
NOTE:
FOR FINISHES CODES REFER TO FINISHES
BOARD IN DESIGN ANALYSIS REPORT



PERUMAL PEDAVOLI ARCHITECTS
T: +61 2 9291 0000
WEB: www.ppa.com.au
Nominated Architect:
Vince Pedavoli NSW reg No. 5045

PERUMAL
PEDAVOLI
ARCHITECTS

ORAN PARK HIGH SCHOOL
& PRIMARY SCHOOL
SOUTH CIRCUIT & HOLDEN DRIVE
ORAN PARK NSW 2570
BLOCK HC -
LEVEL 1 PLAN

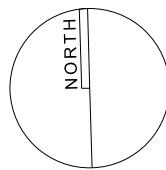

0 2 4 6 8 10 20m			
SCALE 1: 200 @ A1			
22 FEBRUARY 2017			
DRAWING NUMBER	DESCRIPTION	PHASE	SERIES NUMBER
3191	ARC	AD	_02_012
			REVISION
			A

PLOTFILE DATE: 23/02/2017 PLOTFILE TIME: 3:07:05 PM

AMENDMENTS			
REV	BY	DATE	DESCRIPTION
A	MT	22/02/17	ISSUED FOR SSD APPROVAL

NOTE:
WORK TO BE DONE/CHANGES DO NOT SCALE FROM DRAWING. ANY
DIMENSION DISCREPANCIES TO BE CLARIFIED WITH ARCHITECT.
CONTRACTOR TO VERIFY SET CONDITIONS PRIOR TO CONSTRUCTION
AND REPORT ANY DISCREPANCIES TO ARCHITECT.
ALL ASPECTS OF CONSTRUCTION TO COMPLY WITH RELEVANT
RELEVANT AUSTRALIAN STANDARDS.
DRAWINGS TO BE MADE IN CONFORMANCE WITH THE TOTAL PACKAGE
INCLUDING BUT NOT LIMITED TO ANY APPLICABLE CODES AND
COMPLYING WITH ALL RELEVANT AUSTRALIAN STANDARDS.
FINISHES & FINISHES SCHEDULE AND TENDER FORMS.

LEGEND
BAL-1.2...
CL-1.2...
DR...
FB-1.2...
G...
RF-1.2...
VL...
NEW FENCE

NOTE:
FOR FINISHES CODES REFER TO FINISHES
BOARD IN DESIGN ANALYSIS REPORT




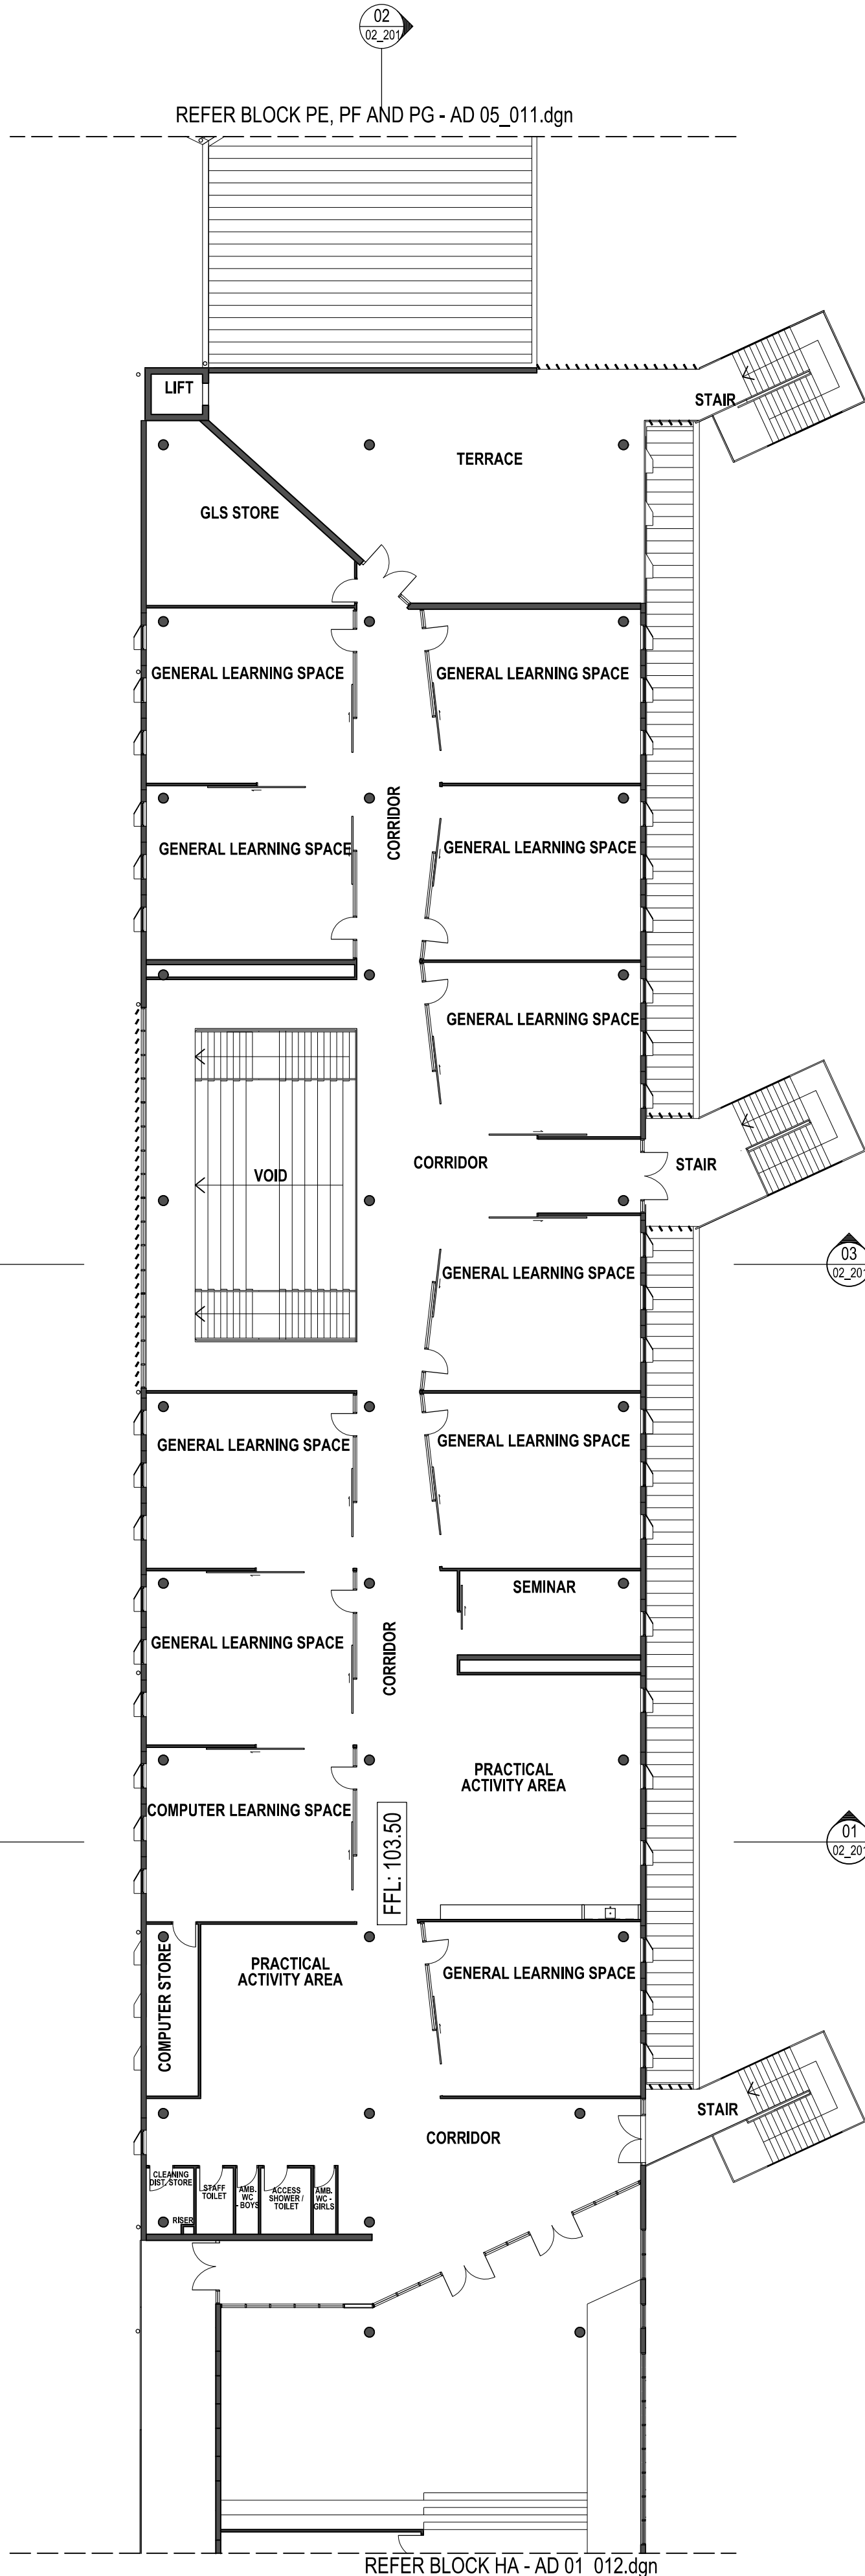


LEVEL 2 PLAN
BLOCK HC



PERUMAL PEDAVOLI ARCHITECTS
T: +61 2 9291 0000
WEB: www.ppa.com.au
Nominated Architect:
Vince Pedavoli NSW reg No. 5045

PERUMAL
PEDAVOLI
ARCHITECTS

ORAN PARK HIGH SCHOOL
& PRIMARY SCHOOL
SOUTH CIRCUIT & HOLDEN DRIVE
ORAN PARK NSW 2570
BLOCK HC -
LEVEL 2 PLAN

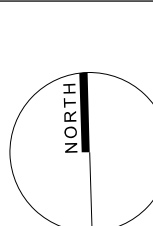

0 2 4 6 8 10 20m				SCALE 1: 200 @ A1
22 FEBRUARY 2017				
DRAWING NUMBER	DISCIPLINE	PHASE	SERIES NUMBER	REVISION
3191	ARC	AD	_02_013	A

