


PLOTFILE DATE: 28/07/2019 PLOTFILE TIME: 12:35:08 PM

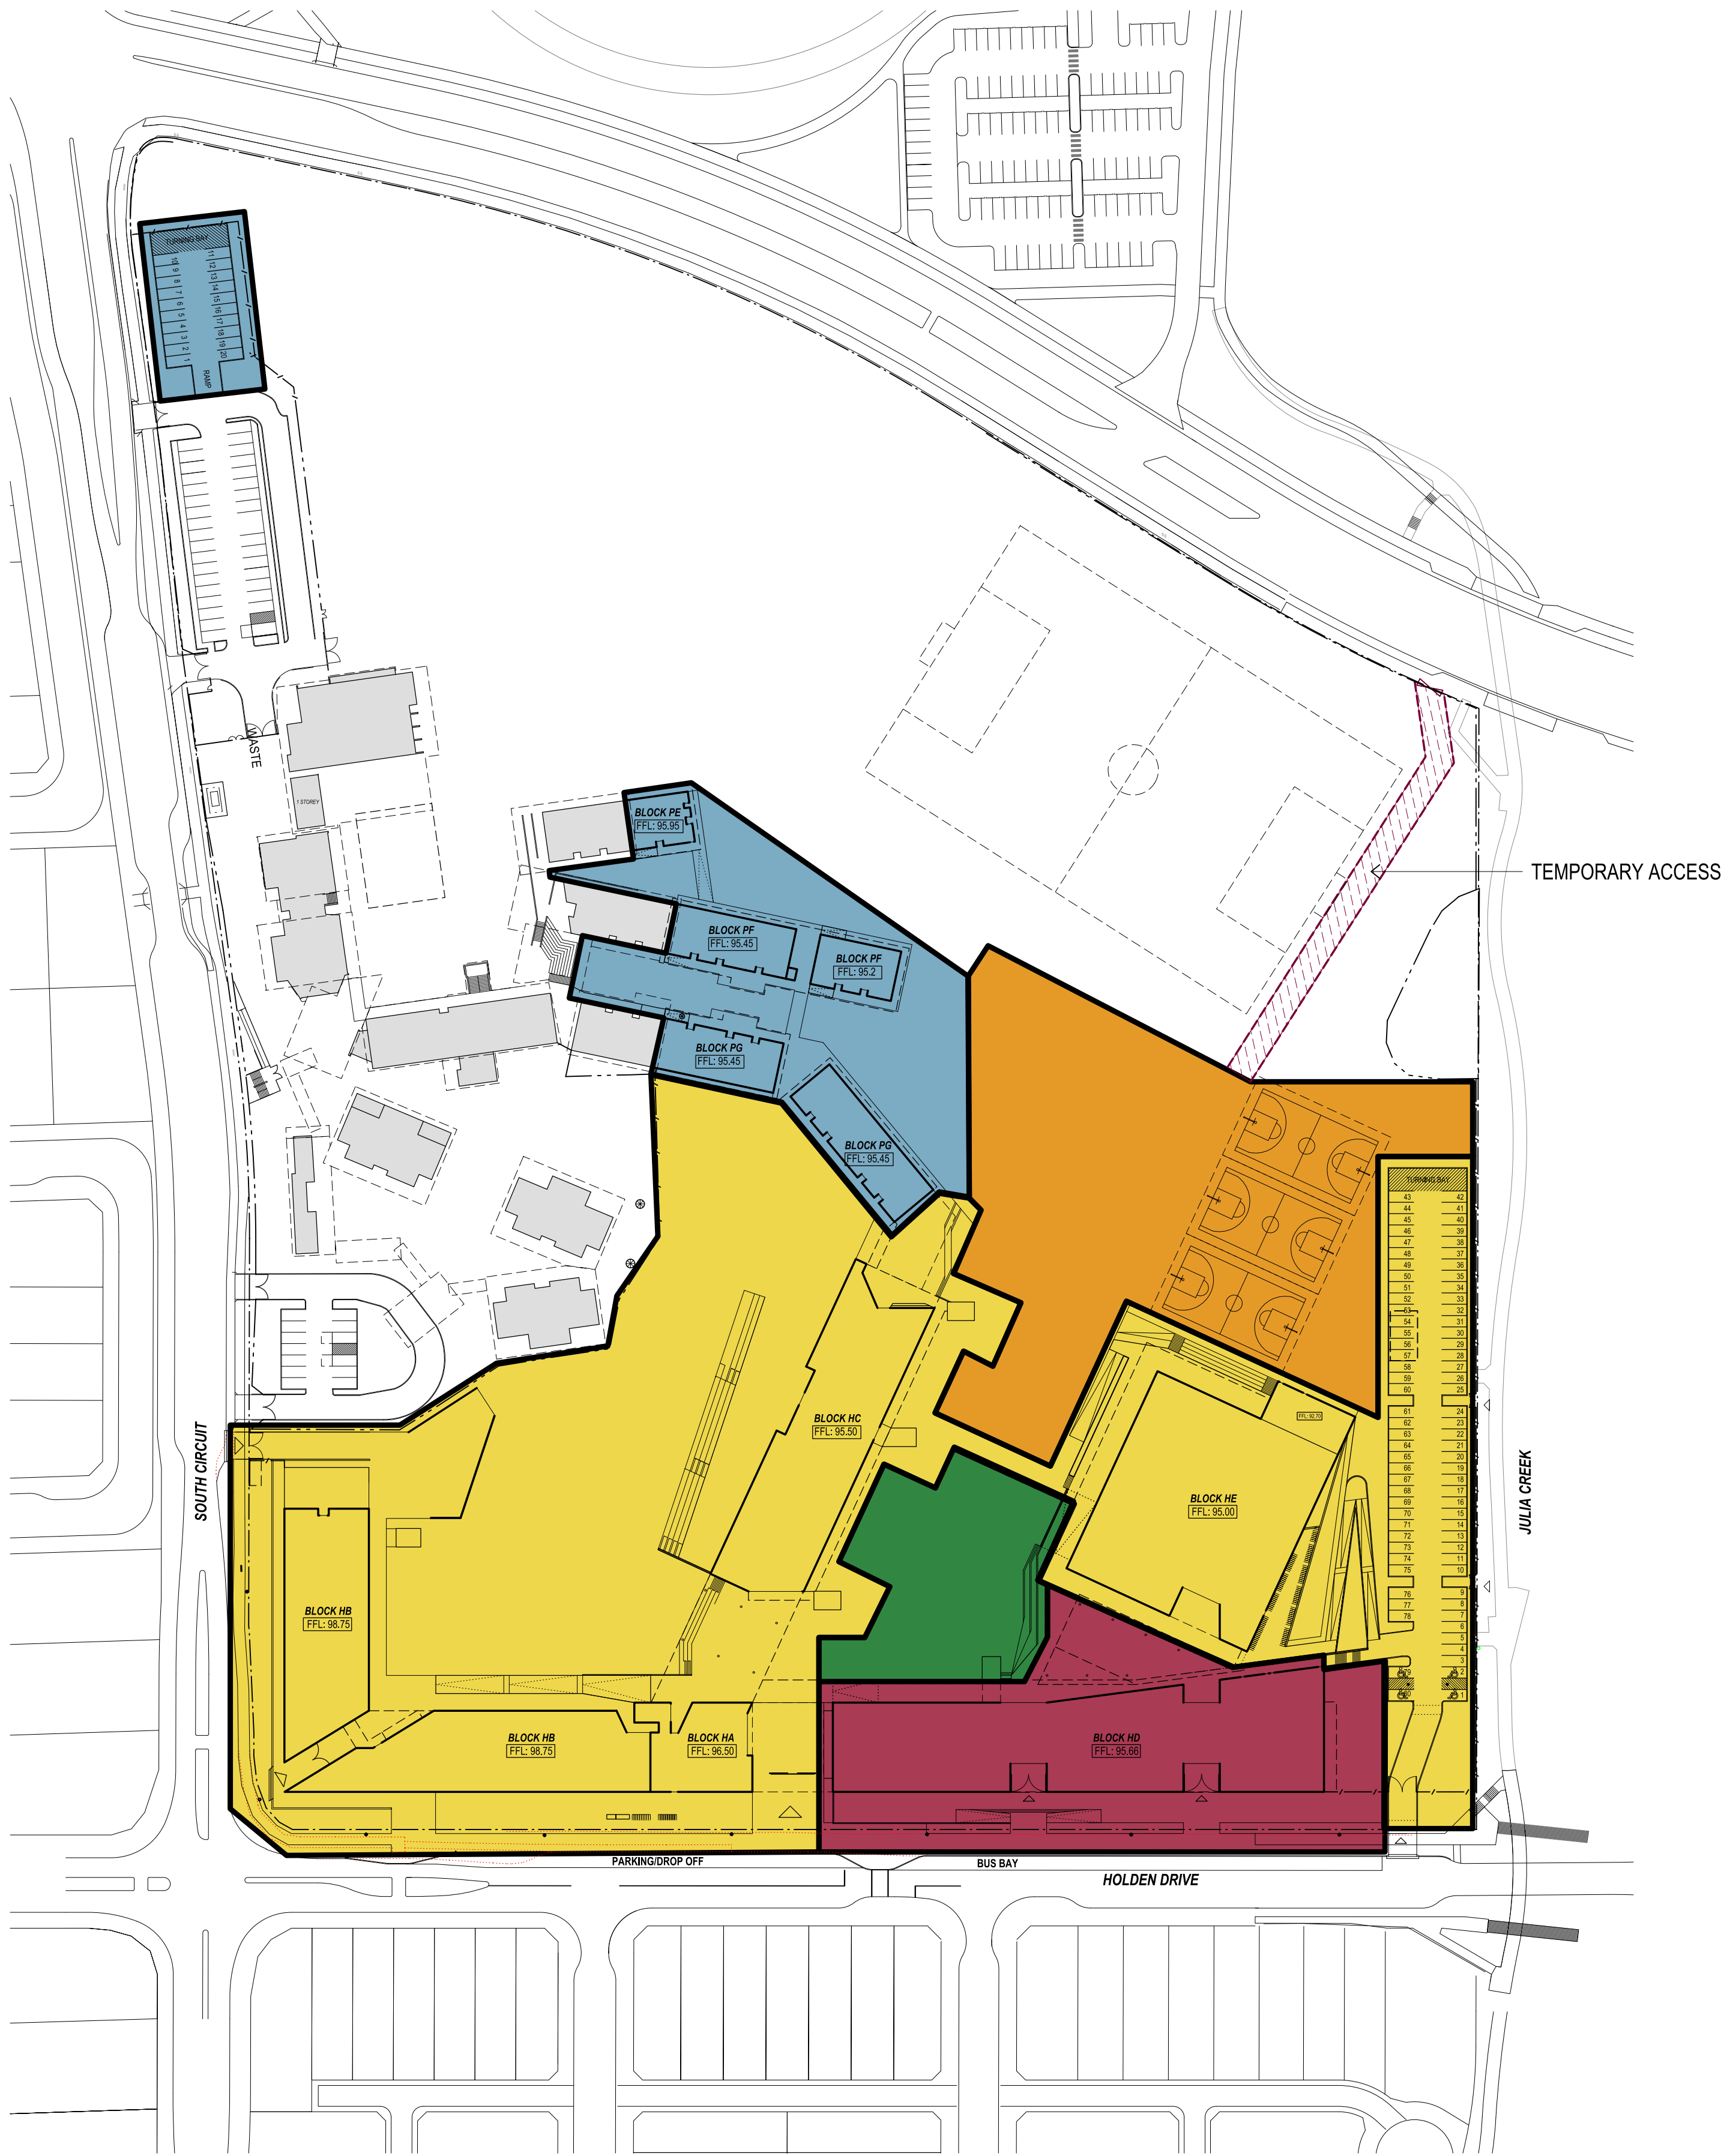

## STAGING SEQUENCE

- 1a STAGE 1a
- 1b STAGE 1b
- 2a STAGE 2a
- 2b STAGE 2b
- 2c STAGE 2c

AMENDMENTS			
REV	BY	DATE	DESCRIPTION
A	SR	17.07.19	ISSUED FOR REVIEW
B	SR	27.07.19	ISSUED FOR S4.55

NOTE:  
WORK TO FIGURED DIMENSIONS. DO NOT SCALE FROM DRAWING. ANY  
DIMENSION DISCREPANCIES TO BE CLARIFIED WITH ARCHITECT.  
CONTRACTOR TO VERIFY SITE CONDITIONS PRIOR TO CONSTRUCTION  
AND REPORT ANY DISCREPANCIES TO ARCHITECT.  
RELEVANT TO ARRANGE ALL NECESSARY PERMITS.  
ALL ASPECTS OF CONSTRUCTION TO COMPLY WITH BCA AND ALL  
RELEVANT AUSTRALIAN STANDARDS.  
DRAWING TO BE READ IN CONJUNCTION WITH THE TOTAL PACKAGE  
INCLUDING BUT NOT LIMITED TO ANY AUTHORITY CONSENT AND  
CONDITIONAL SCA STATEMENT, SURVEY SPECIFICATION,  
FEATURES & FINISHES SCHEDULE AND TENDER FORMS.

LEGEND  
BALUSTR. (TYPE)  
CONCRETE  
EXTERNAL GLAZING (TYPE)  
DOWNPIPE  
FACE BRICK (TYPE)  
GUTTER  
GLASS LOUVER  
METAL ROOF (TYPE)  
VERTICAL LOUVER  
EXISTING FENCE TO BE RETAINED  
NEW FENCE  
NOTE:  
FOR FINISHES CODES REFER TO FINISHES  
BOARD IN DESIGN ANALYSIS REPORT




PERUMAL PEDAVOLI ARCHITECTS  
T: +61 2 9291 0000  
WEB: www.ppa-ll.com.au  
Nominated Architect:  
Vince Pedavoli NSW reg No. 5045

PERUMAL  
PEDAVOLI  
ARCHITECTS

ORAN PARK HIGH SCHOOL  
& PRIMARY SCHOOL  
SOUTH CIRCUIT & HOLDEN DRIVE  
ORAN PARK NSW 2570

STAGING PLAN

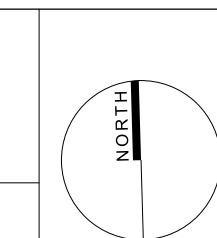

DRAWING NUMBER			
3191	ARC	AD	_00_100
SCALE 1:1000 @ A1			
JULY 2017			
REVISION			