



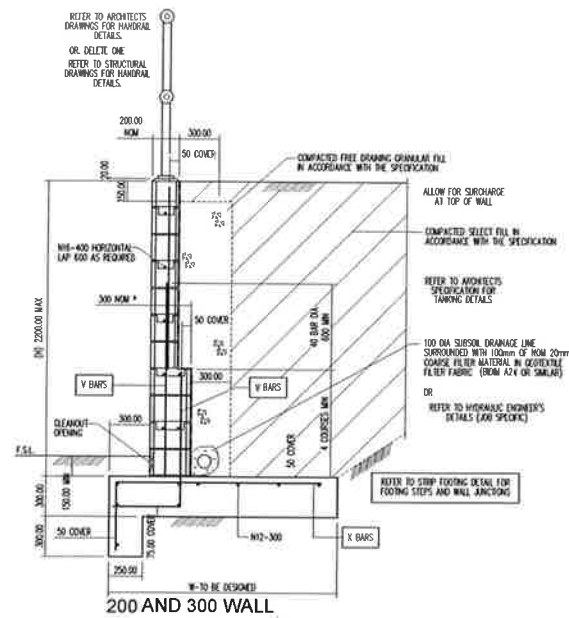




Type	Height (H)	Width (W)	V Bars	X Bars
A	1000	1150	N12-400	N12-400
A	1400	1450	N16-400	N16-400
A	1800	1750	N24-400	N20-400
A	2200	2050	N20-400	N20-400

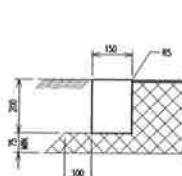


FLUSH KERB (FK)
SCALE 1:10

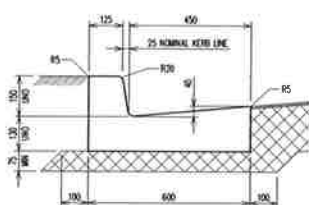


KERB AND GUTTER (K&G)
SCALE 1:10

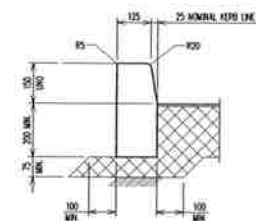


KERB ONLY (KO)
SCALE 1:10

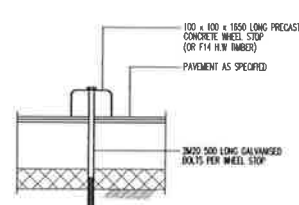


WHEEL STOP IN FLEXIBLE PAVEMENT
SCALE 1:10

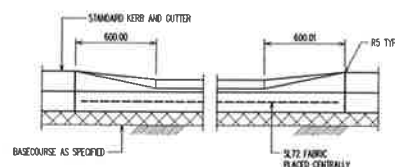

SECTION
SCALE 1:20

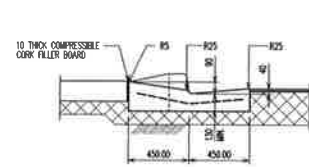

SECTION
SCALE 1:20

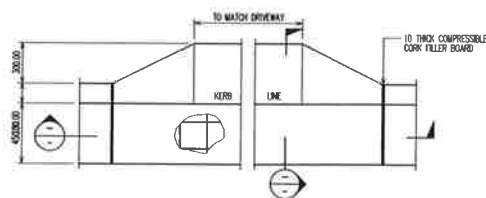

VEHICULAR CROSSING
SCALE 1:20

NOTE
FOR VEHICULAR CROSSINGS IN PUBLIC
ROADS, BUILDER TO CONFIRM LOCAL
GOVERNMENT OR ROAD AUTHORITIES
REQUIREMENTS BEFORE CONSTRUCTION

SCALE 1:10 0 0.1 0.2 0.3 0.4 0.5
AT ORIGINAL SIZE

SCALE 1:20 0 0.2 0.4 0.6 0.8 1.0
AT ORIGINAL SIZE

NSW GOVERNMENT
Planning

Issued under the Environmental Planning and Assessment Act 1979

Approved Application No.....SSD 8006.....

granted on the.....06/06/2018.....

Signed.....*[Signature]*.....

Sheet No.....61.....of.....70.....

FOR INFORMATION



Project
TERROIR
LEVEL 2, 79 MYRTLE STREET, CHIPPENDALE NSW 2008

TaylorThomsonWhitting
Consulting Engineers
48 Cranwell Street, St Leonards NSW 2055
T +61 2 9439 7288 F +61 2 9439 3145 ttw@ttw.com.au
www.taylorthomsonwhitting.com.au

Project
ROUSE HILL ANGLICAN
COLLEGE, ROUSE HILL

Sheet Subject
DETAILS PLAN
SHEET 2 OF 2

Scale: AS
AS SHOWN
AS
Drawing No: 151621
SKC21
P8
Revision: P8
Plot File Created: 08/18/2018 10:54am

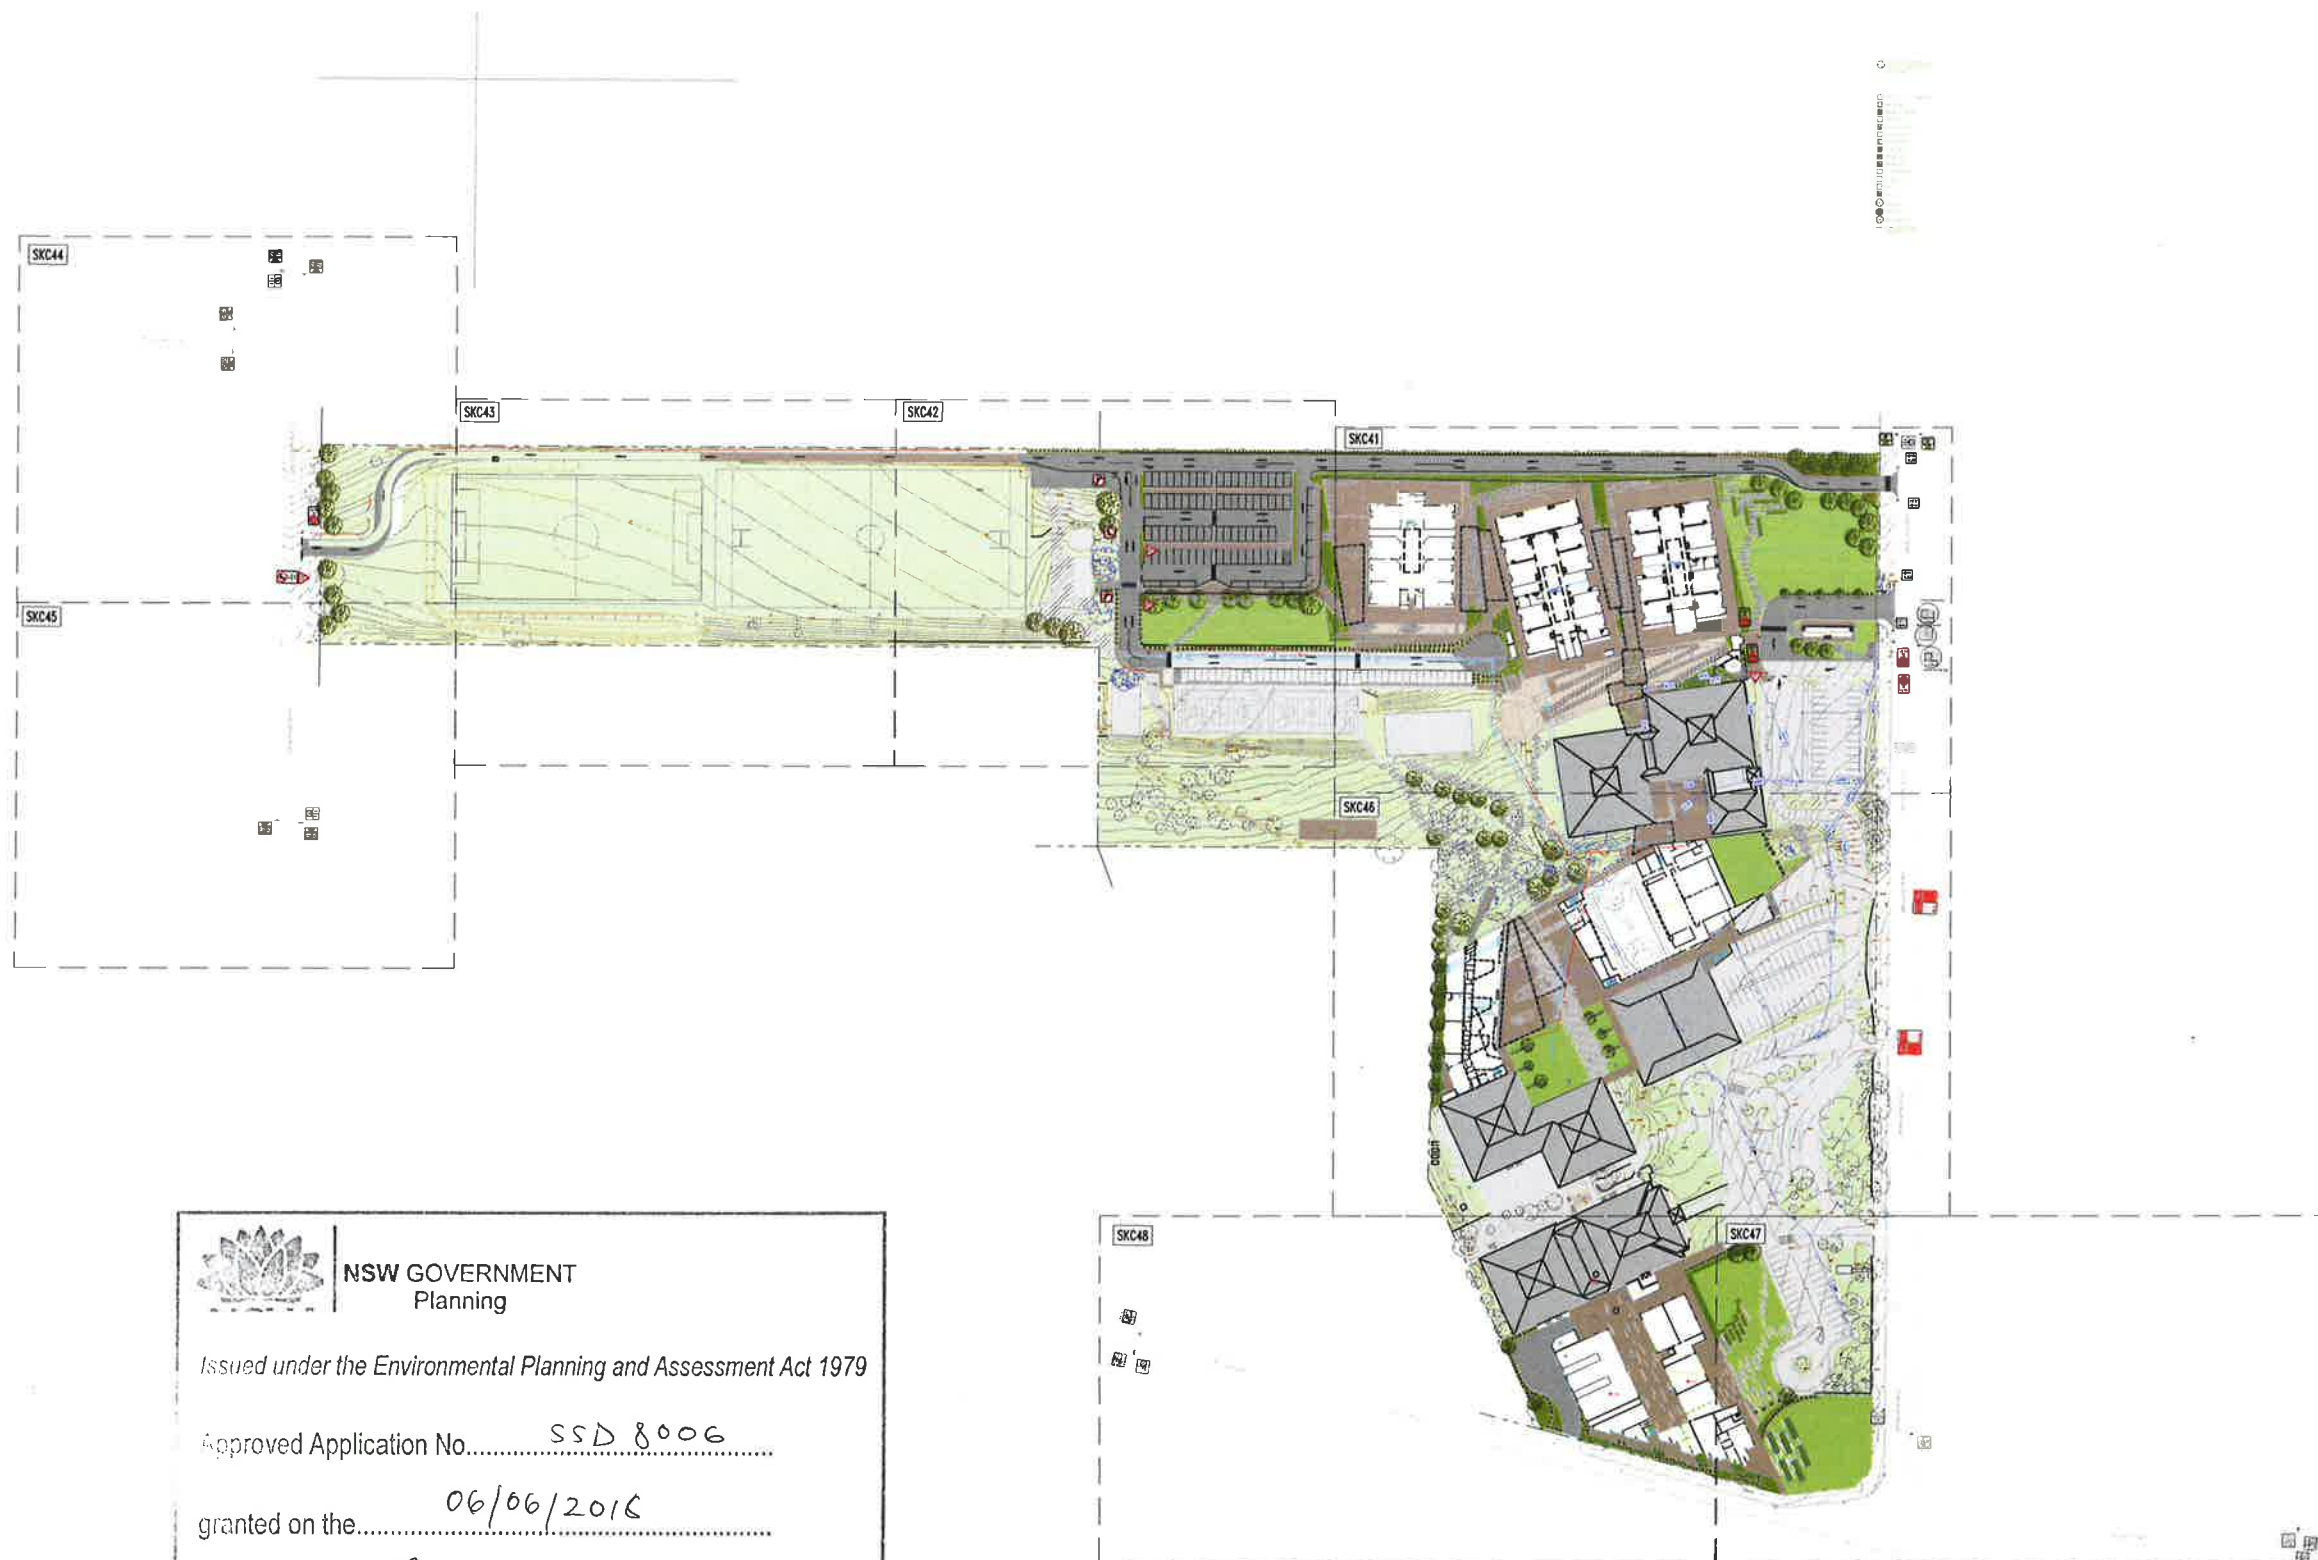

NSW GOVERNMENT
Planning

Issued under the Environmental Planning and Assessment Act 1979

Approved Application No..... SSD 8006

granted on the..... 06/06/2016

Signed..... 

Sheet No..... 62 ..of.. 70

SCALE 1:600 0 6 12 18 24 30
AT ORIGINAL SIZE

FOR INFORMATION

Address
TERROIR
LEVEL 2, 78 MYRTLE STREET, CHIPPENDALE NSW 2008

TaylorThomsonWhitting
Consulting Engineers
44 Charles Street, St Leonards NSW 2055
T +61 2 9439 1333 F +61 2 9439 3145 twh@tthw.com.au
www.taylorthomsonwhitting.com.au

Project
ROUSE HILL ANGLICAN
COLLEGE, ROUSE HILL

Sheet Subject
OVERALL SIGNAGE PLAN

Scale	Drawn	Authorised
NTS	AS	
151621	SKC40	P1

Plot File Created Jan 16 2016 - 10:31am




NSW GOVERNMENT
Planning

Issued under the Environmental Planning and Assessment Act 1979

Approved Application No. SSD 8006

granted on the 06/06/2018

Sheet No. 63 of 70

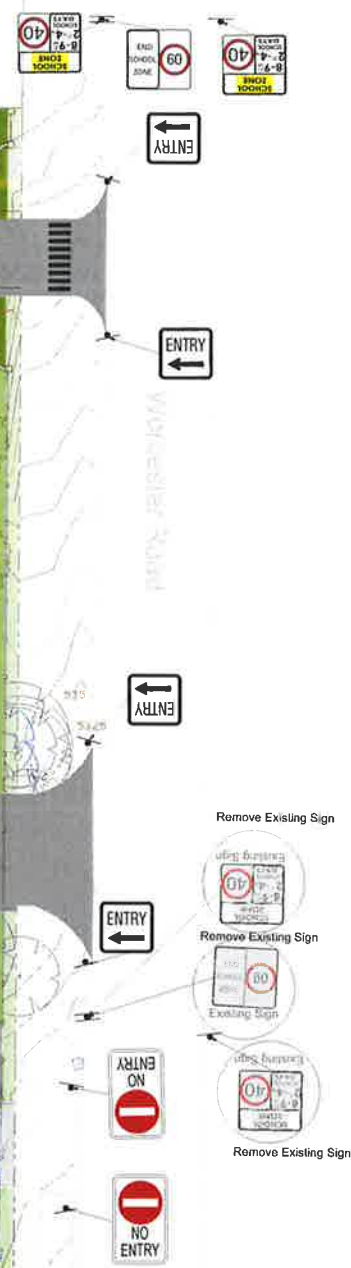


SCALE 1:200 0 2 4 6 8 10 m

FOR CONTINUATION REFER TO DRAWING No SKC12

FOR INFORMATION

Project		Project		Sheet Subject		Scale: A3		Drawn: AS		Approved: AS	
TERROIR LEVEL 2, 76 MYRTLE STREET, CHIPPENDALE NSW 2008		ROUSE HILL ANGLICAN COLLEGE, ROUSE HILL		SIGNAGE PLAN SHEET 1		1:200		AS			
						Job No		Drawing No		Revision	
TaylorThomsonWhitting Consulting Engineers 48 Chippendale Street, Chippendale NSW 2005 T +61 2 9439 7288 F +61 2 9439 3140 taylor@ttw.com.au						151621		SKC41		P1	
Date Printed: 09/01/2018 10:34 AM						Plot File Created		Jan 16 2018 - 10:34am			

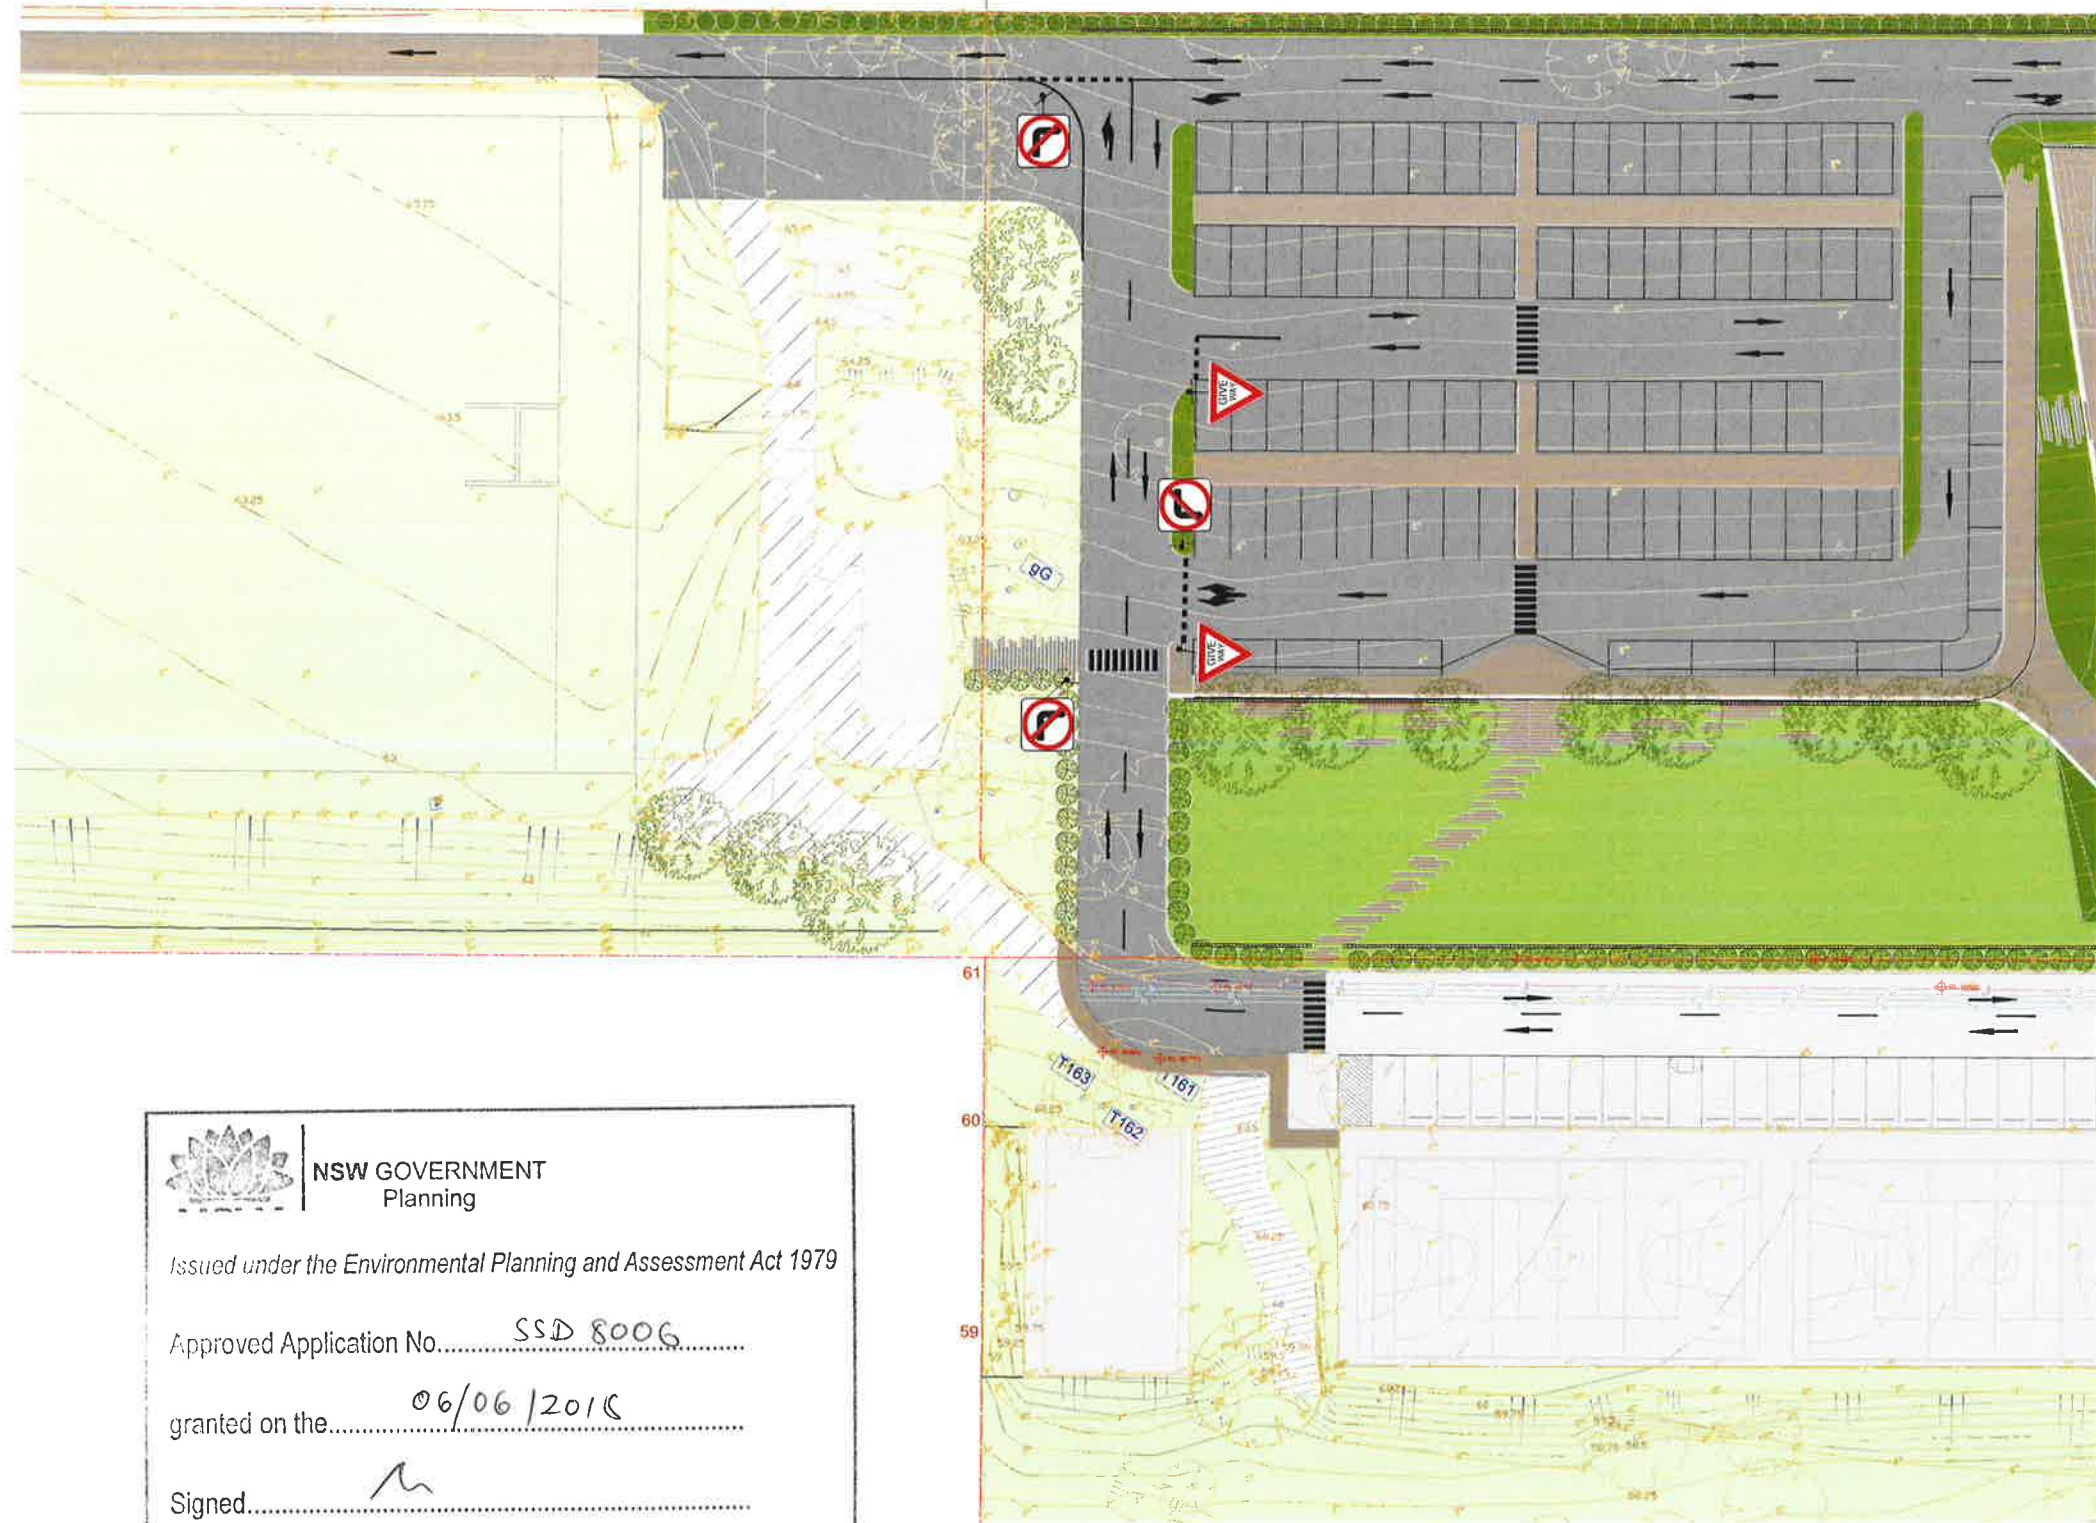

 **NSW GOVERNMENT**
Planning

Issued under the Environmental Planning and Assessment Act 1979

Approved Application No. SSD 8006

granted on the. 06/06/2016

Signed. 

Sheet No. 69 of 70

SCALE 1:200
AT ORIGINAL SIZE

FOR INFORMATION

APPROVED
TERROIR
LEVEL 2, 70 MYRTLE STREET, CHIPPENDALE NSW 2068


 TaylorThomsonWhitting
Consulting Engineers
48 Cranborne Street, St Leonards NSW 2065
T +61 2 9429 7280 F +61 2 9429 3146 enquiry@ttw.com.au

Project
ROUSE HILL ANGLICAN
COLLEGE, ROUSE HILL

Sheet Label
SIGNAGE PLAN
SHEET 2

Scale: A3
1:200
AS
Drawing No.
151621
SKC42
P2

Plot File Created: Jan 29 2016 10:16am

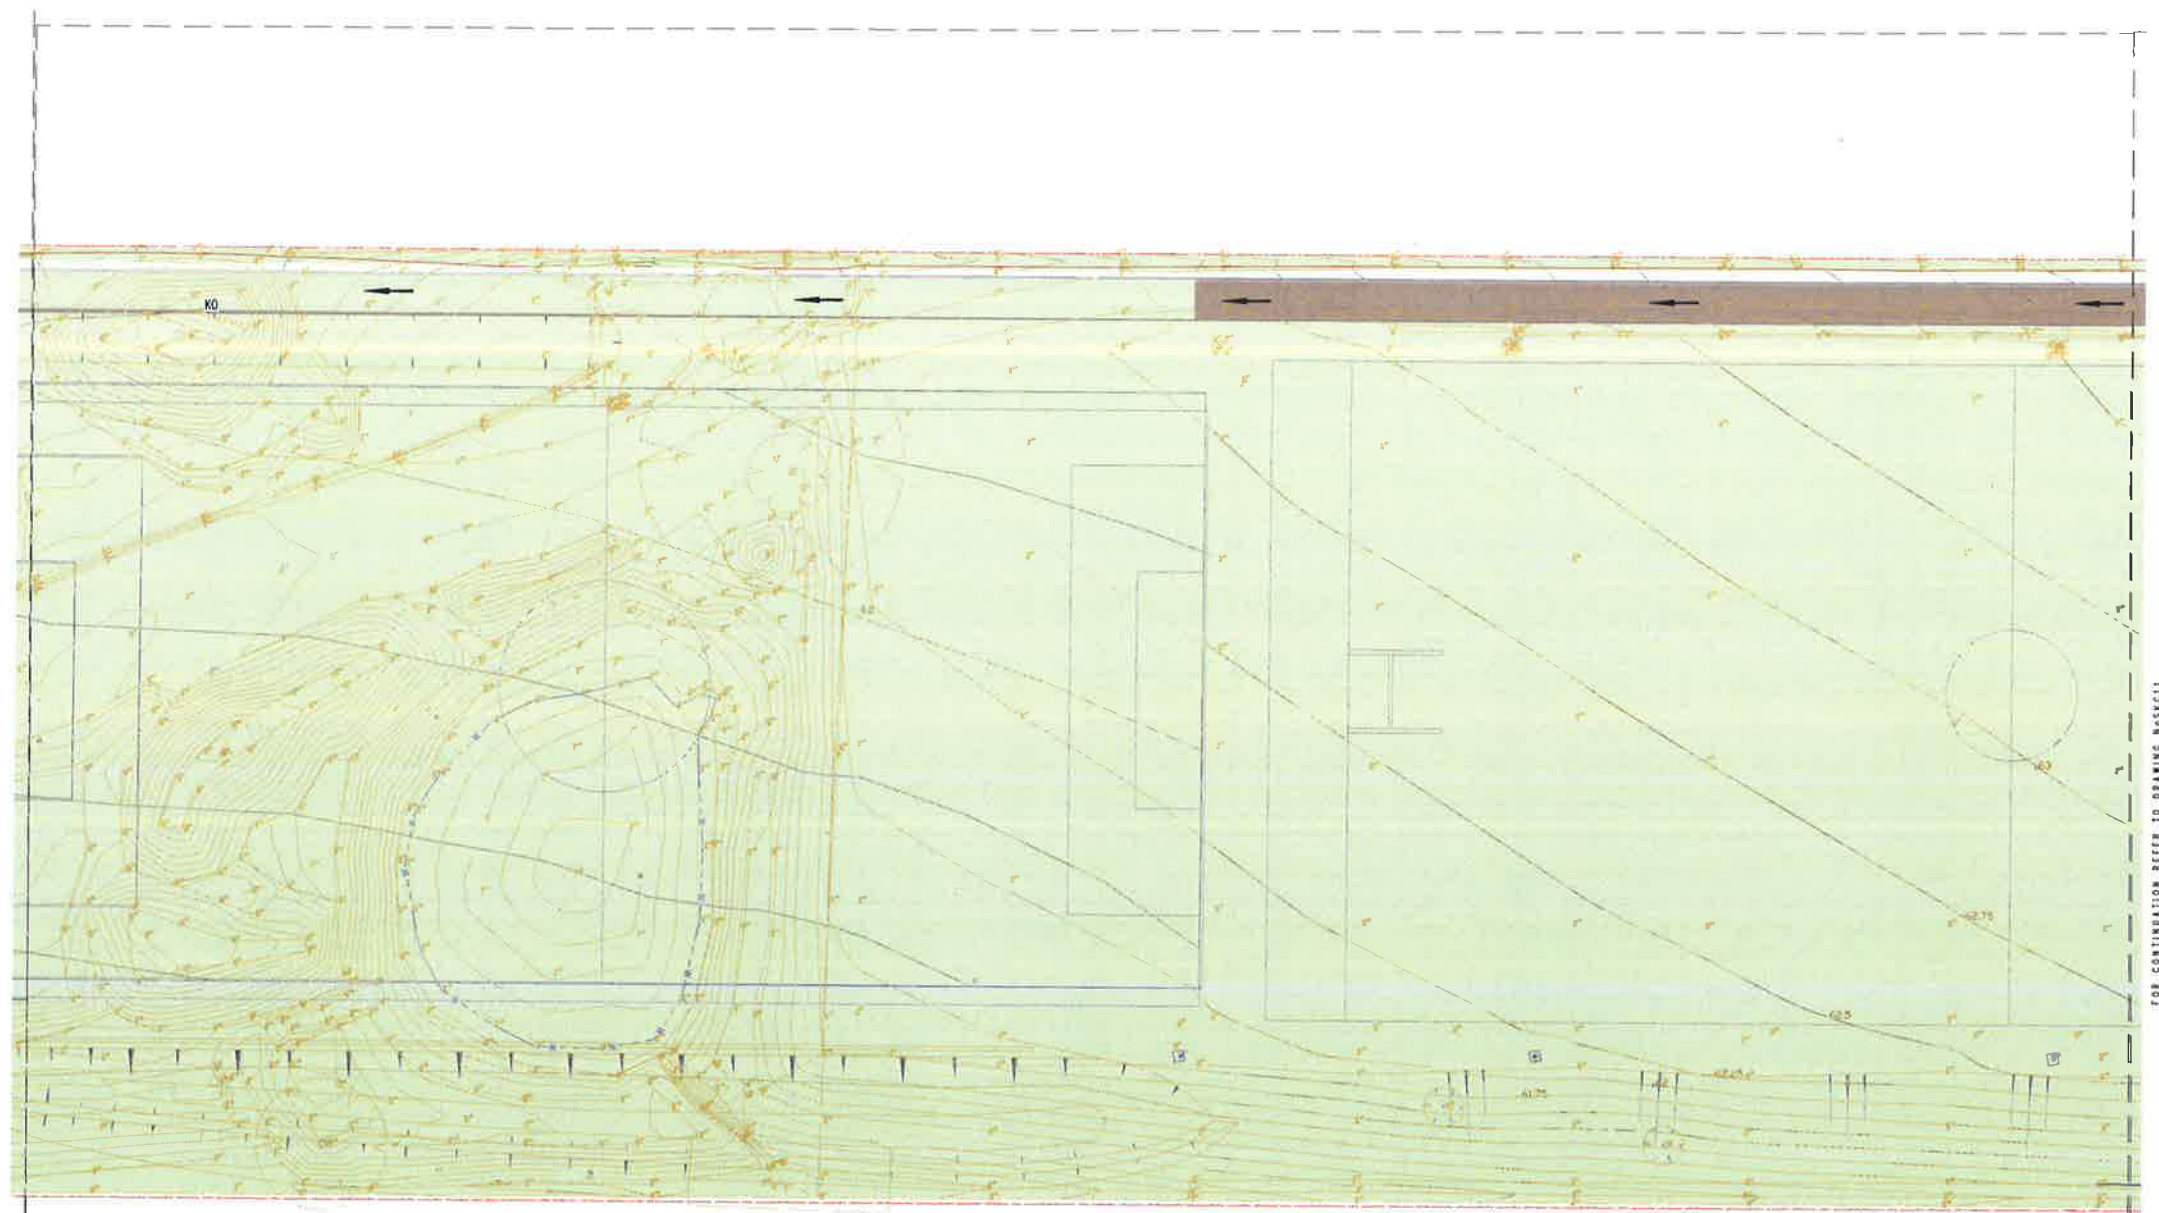

FOR CONTINUATION REFER TO DRAWING NSK011



NSW GOVERNMENT
Planning

Issued under the Environmental Planning and Assessment Act 1979

Approved Application No. SSD 8006

granted on the 06/06/2018


Signed [Signature]

Sheet No. 65 of 70

SCALE 1:200 0 2 4 6 8 10
ORIGINAL SIZE

FOR INFORMATION

												Project												Sheet Subject												Scale: A3 1:200												Drawn: AS												Authorised:	
												TERROIR LEVEL 2, 79 MYRTLE STREET, CHIPPENDALE NSW 2008												TaylorThomsonWhitting Consulting Engineers 48 Charles Street St Leonards NSW 2055 T +61 2 9439 7280 F +61 2 9439 3146 ttw@ttwh.com.au												ROUSE HILL ANGLICAN COLLEGE, ROUSE HILL												SIGNAGE PLAN SHEET 3	
PL FOR INFORMATION	

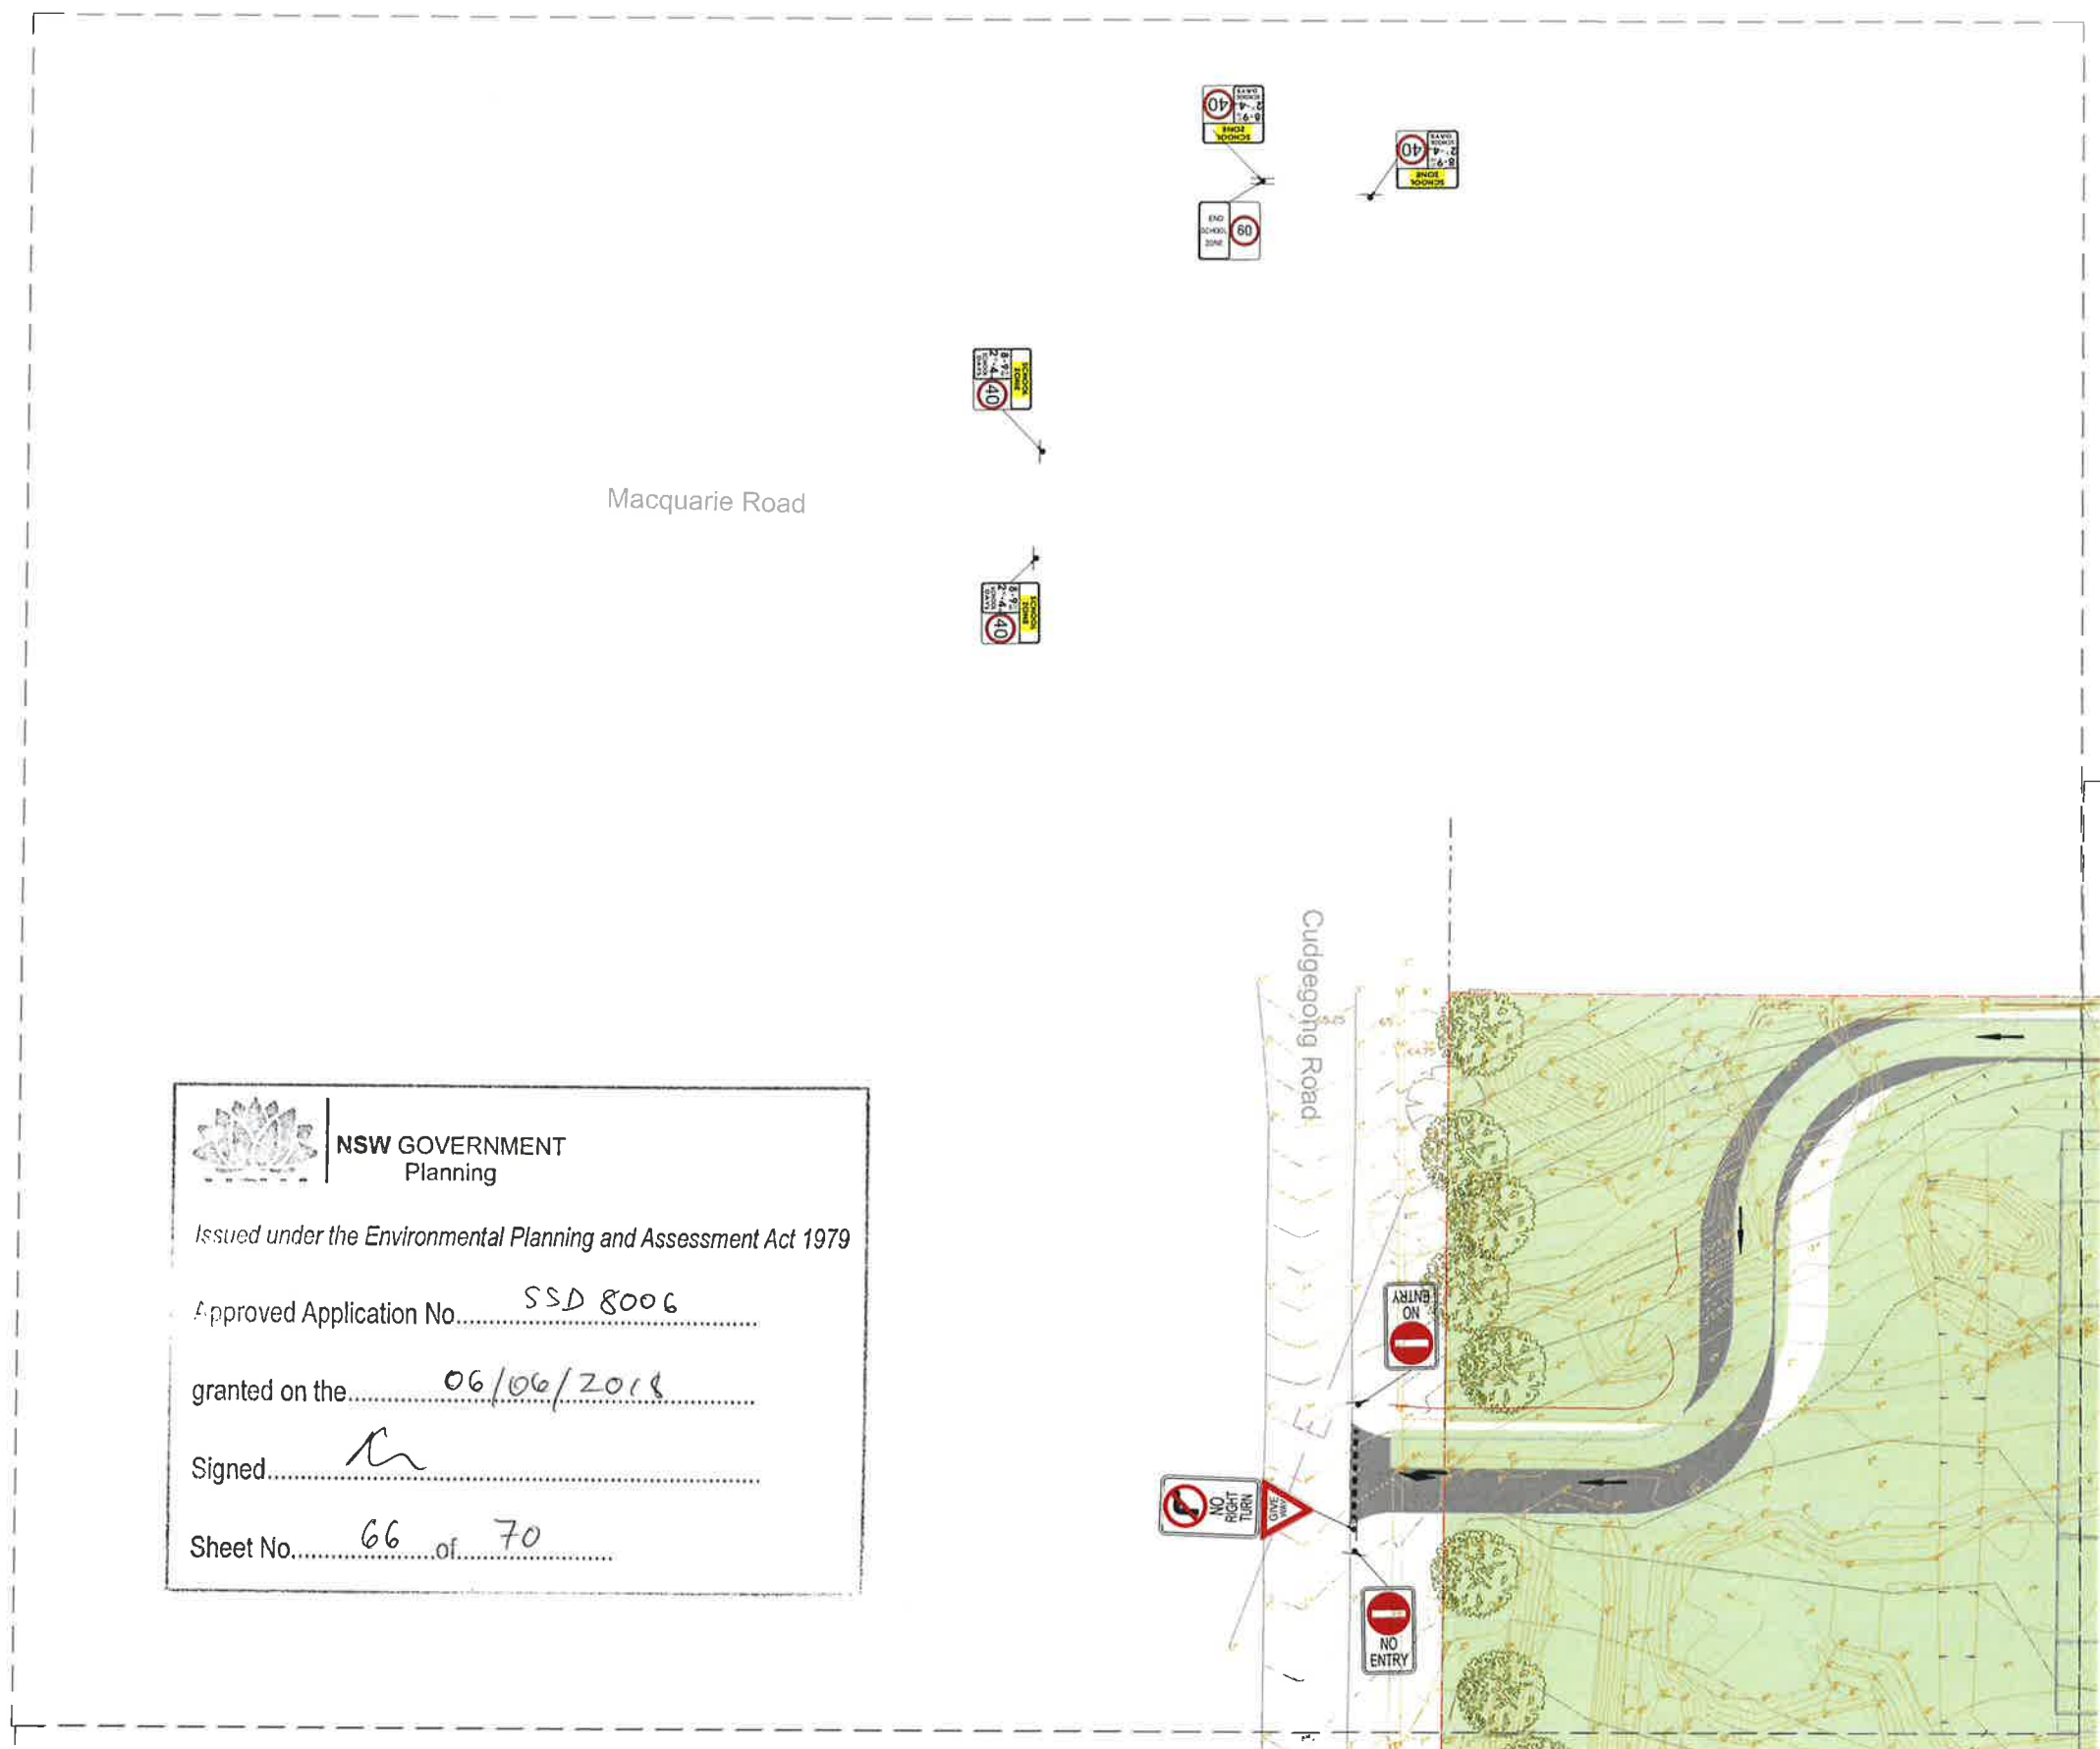

 **NSW GOVERNMENT**
Planning

Issued under the Environmental Planning and Assessment Act 1979

Approved Application No. SSD 8006

granted on the 06/06/2018

Signed 

Sheet No. 66 of 70

FOR CONTINUATION REFER TO DRAWING W3SEC11

FOR INFORMATION

SCALE 1:200 0 2 4 6 8 10
ORIGINAL SIZE

Project
TERROIR
LEVEL 2, 70 MYRTLE STREET, CHIPPENDALE NSW 2008


 **TaylorThomsonWhitting**
Consulting Engineers
48 Chippendale Street, Chippendale NSW 2008
P: +61 2 9638 2288 F: +61 2 9638 3146 taylorthomsonwhitting.com.au

Project
ROUSE HILL ANGLICAN COLLEGE, ROUSE HILL

Sheet Subject
SIGNAGE PLAN SHEET 4

Scale	AS	Sheet	AS	Author
1:200	AS	151621	SKC44	P1

Job No: 151621
Drawing No: SKC44
Revision: P1
Plot File Created: Jan 18, 2018 10:58am

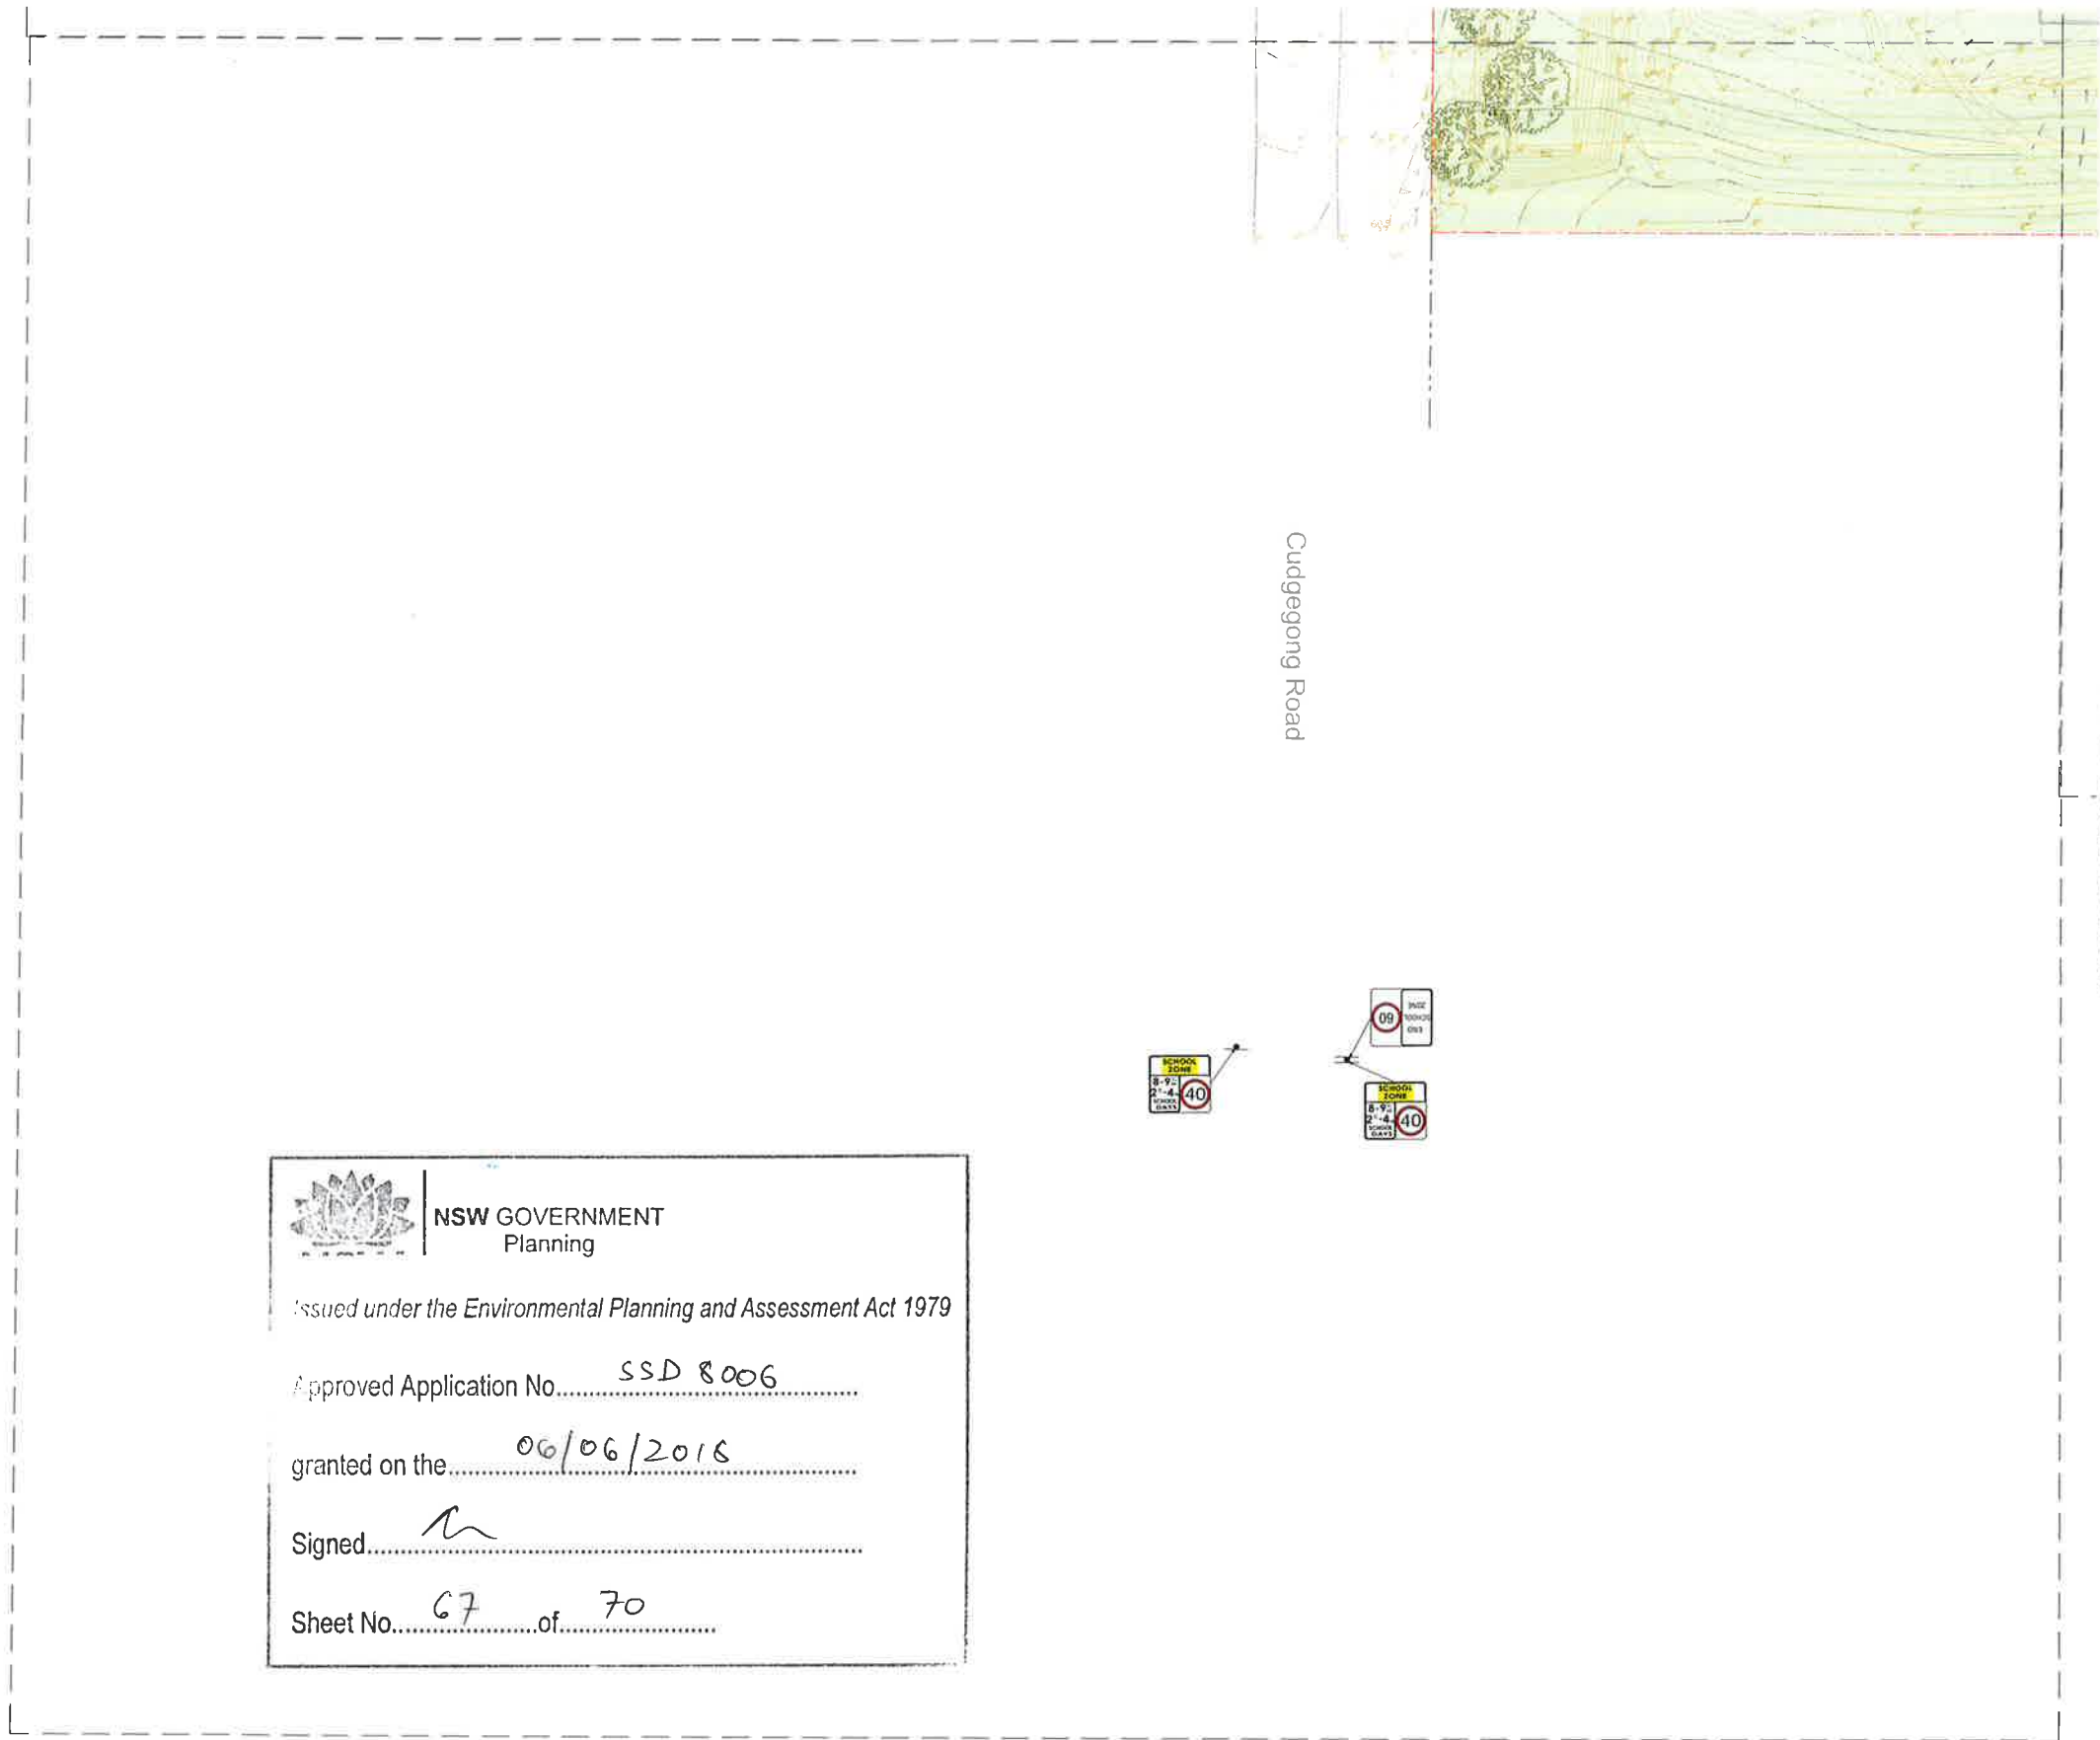

 **NSW GOVERNMENT**
Planning


Issued under the *Environmental Planning and Assessment Act 1979*

Approved Application No..... SSD 8006

granted on the..... 06/06/2016

Signed..... 


Sheet No..... 67of..... 70

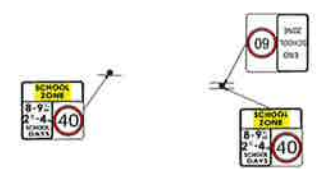

SCALE 1:200 0 2 4 6 8 10
ORIGINAL SIZE m

FOR INFORMATION

<table><tr><td>Project</td><td>TERROIR LEVEL 2, TRIMWILE STREET, CHIPPENDALE NSW 2008</td></tr><tr><td>Client</td><td>TaylorThomsonWhitting Consulting Engineers 48 Chippendale Street, St Leonards NSW 2055 T: +61 2 9438 7200 F: +61 2 9438 3146 ttw@ttw.com.au</td></tr><tr><td>Project</td><td>ROUSE HILL ANGLICAN COLLEGE, ROUSE HILL</td></tr><tr><td>Sheet Subject</td><td>SIGNAGE PLAN SHEET 5</td></tr><tr><td>Scale</td><td>AS</td></tr><tr><td>Drawn</td><td>AS</td></tr><tr><td>Authorised</td><td></td></tr><tr><td>Job No</td><td>151621</td></tr><tr><td>Drawing No</td><td>SKC45</td></tr><tr><td>Revision</td><td>P1</td></tr><tr><td>Plot File Created</td><td>Jan 16, 2016 - 10:30am</td></tr>

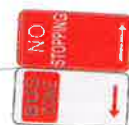

NSW GOVERNMENT
Planning

Issued under the Environmental Planning and Assessment Act 1979

Approved Application No. 550 8006

granted on the 06/06/2018

Signed

Sheet No. 06 of 70

FOR INFORMATION

SCALE 1:200 0 2 4 6 8 10
T ORIGINAL SIZE

Rev	Description	Eng	Draft	Date	Rev	Description	Eng	Draft	Date	Rev	Description	Eng	Draft	Date	Rev	Description	Eng	Draft	Date

Project
TERROIR
LEVEL 2, 79 MYRTLE STREET, CHIPPENDALE NSW 2008


TaylorThomsonWhitting
Consulting Engineers
48 Chippendale Street, Chippendale NSW 2008
T: +61 2 9639 1200 F: +61 2 9639 1145 twh@taylorthomsonwhitting.com.au

Project
ROUSE HILL ANGLICAN
COLLEGE, ROUSE HILL

Sheet Subject
SIGNAGE PLAN
SHEET 6

Scale: A3 1:200	Drawn AS	Authorised
Jail No 151621	Drawing No SKC46	Revision P1
Plot File Created: Jan 10 2018 - 10:40am		

FOR INFORMATION REFER TO DRAWING SKC01

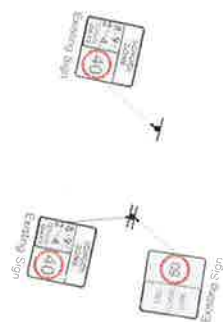

Rouse Road

Rouse Road

45

Rouse Road



NSW GOVERNMENT
Planning

Issued under the Environmental Planning and Assessment Act 1979

Approved Application No.....SSD 8006.....

granted on the.....06/06/2016.....

Signed..........

Sheet No.....70.....of.....70.....

TERROIR
LEVEL 2, 79 MYRTLE STREET, CHIPPENDALE NSW 2008

TaylorThomsonWhitting
Consulting Engineers
49 Chandler Street, St Leonards, NSW 2055
T +61 2 9439 7252 F +61 2 9439 3140 ttw@ttw.com.au

Project
ROUSE HILL ANGLICAN
COLLEGE, ROUSE HILL

Sheet Subject
SIGNAGE PLAN
SHEET 8

Scale: AS
1:200
Drawing No: 151621
SKC48
P1
Plot File Created: Jan 16 2018 - 10:43am

FOR INFORMATION

FOR INFORMATION AFTER THE DRAINAGE SYSTEM




Worcester Road



Existing Sign

Rouse Road

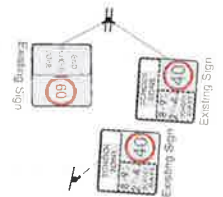

Existing Sign



NSW GOVERNMENT
Planning

Issued under the *Environmental Planning and Assessment Act 1979*

Approved Application No. SSD 8006

granted on the 06/06/2018

Signed [Signature]

Sheet No. 69 of 70

SCALE 1:200 0 2 4 6 8 10
ORIGINAL SIZE

Rev	Description	Eng	Draft	Date	Rev	Description	Eng	Draft	Date	Rev	Description	Eng	Draft	Date

Approved
TERROIR
LEVEL 2, 70 MYRTLE STREET, CHIPPENDALE NSW 2008

TaylorThomsonWhitting
Consulting Engineers
44 Charles Street, St Leonards NSW 2065
T +61 2 9439 7288 F +61 2 9439 3146 info@ttw.com.au

Project
ROUSE HILL ANGLICAN
COLLEGE, ROUSE HILL

Sheet Subject
SIGNAGE PLAN
SHEET 7

Scale: A0
1:200
Drawn: AS
Author: P8
151621 SKC47
Plot File Created: Jan 16, 2018 10:42am

FOR INFORMATION