
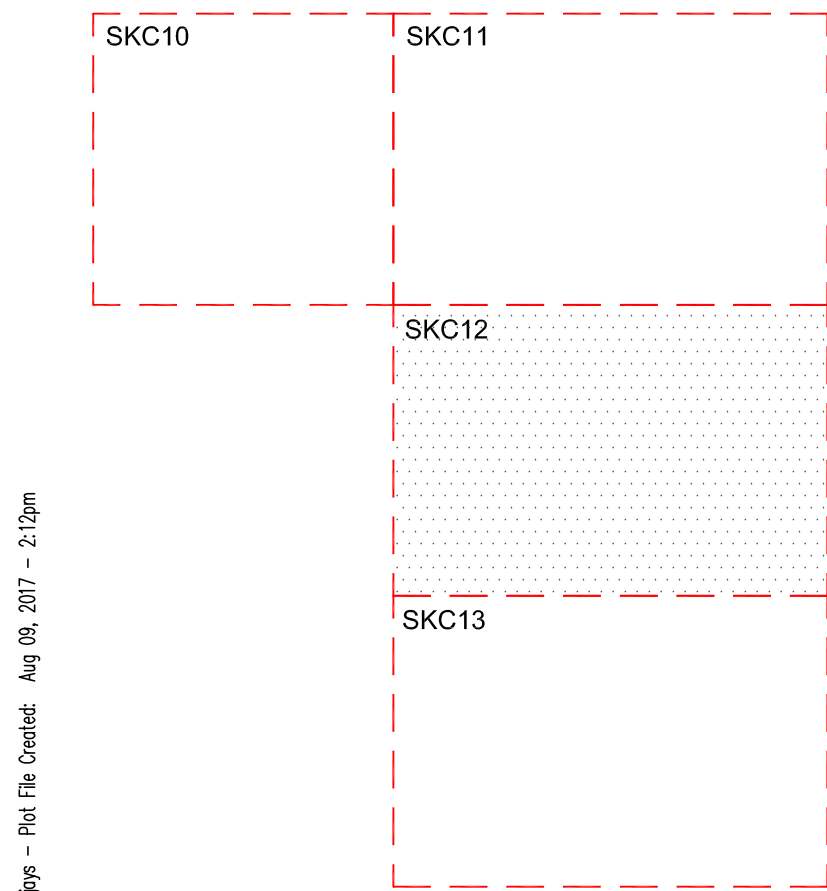


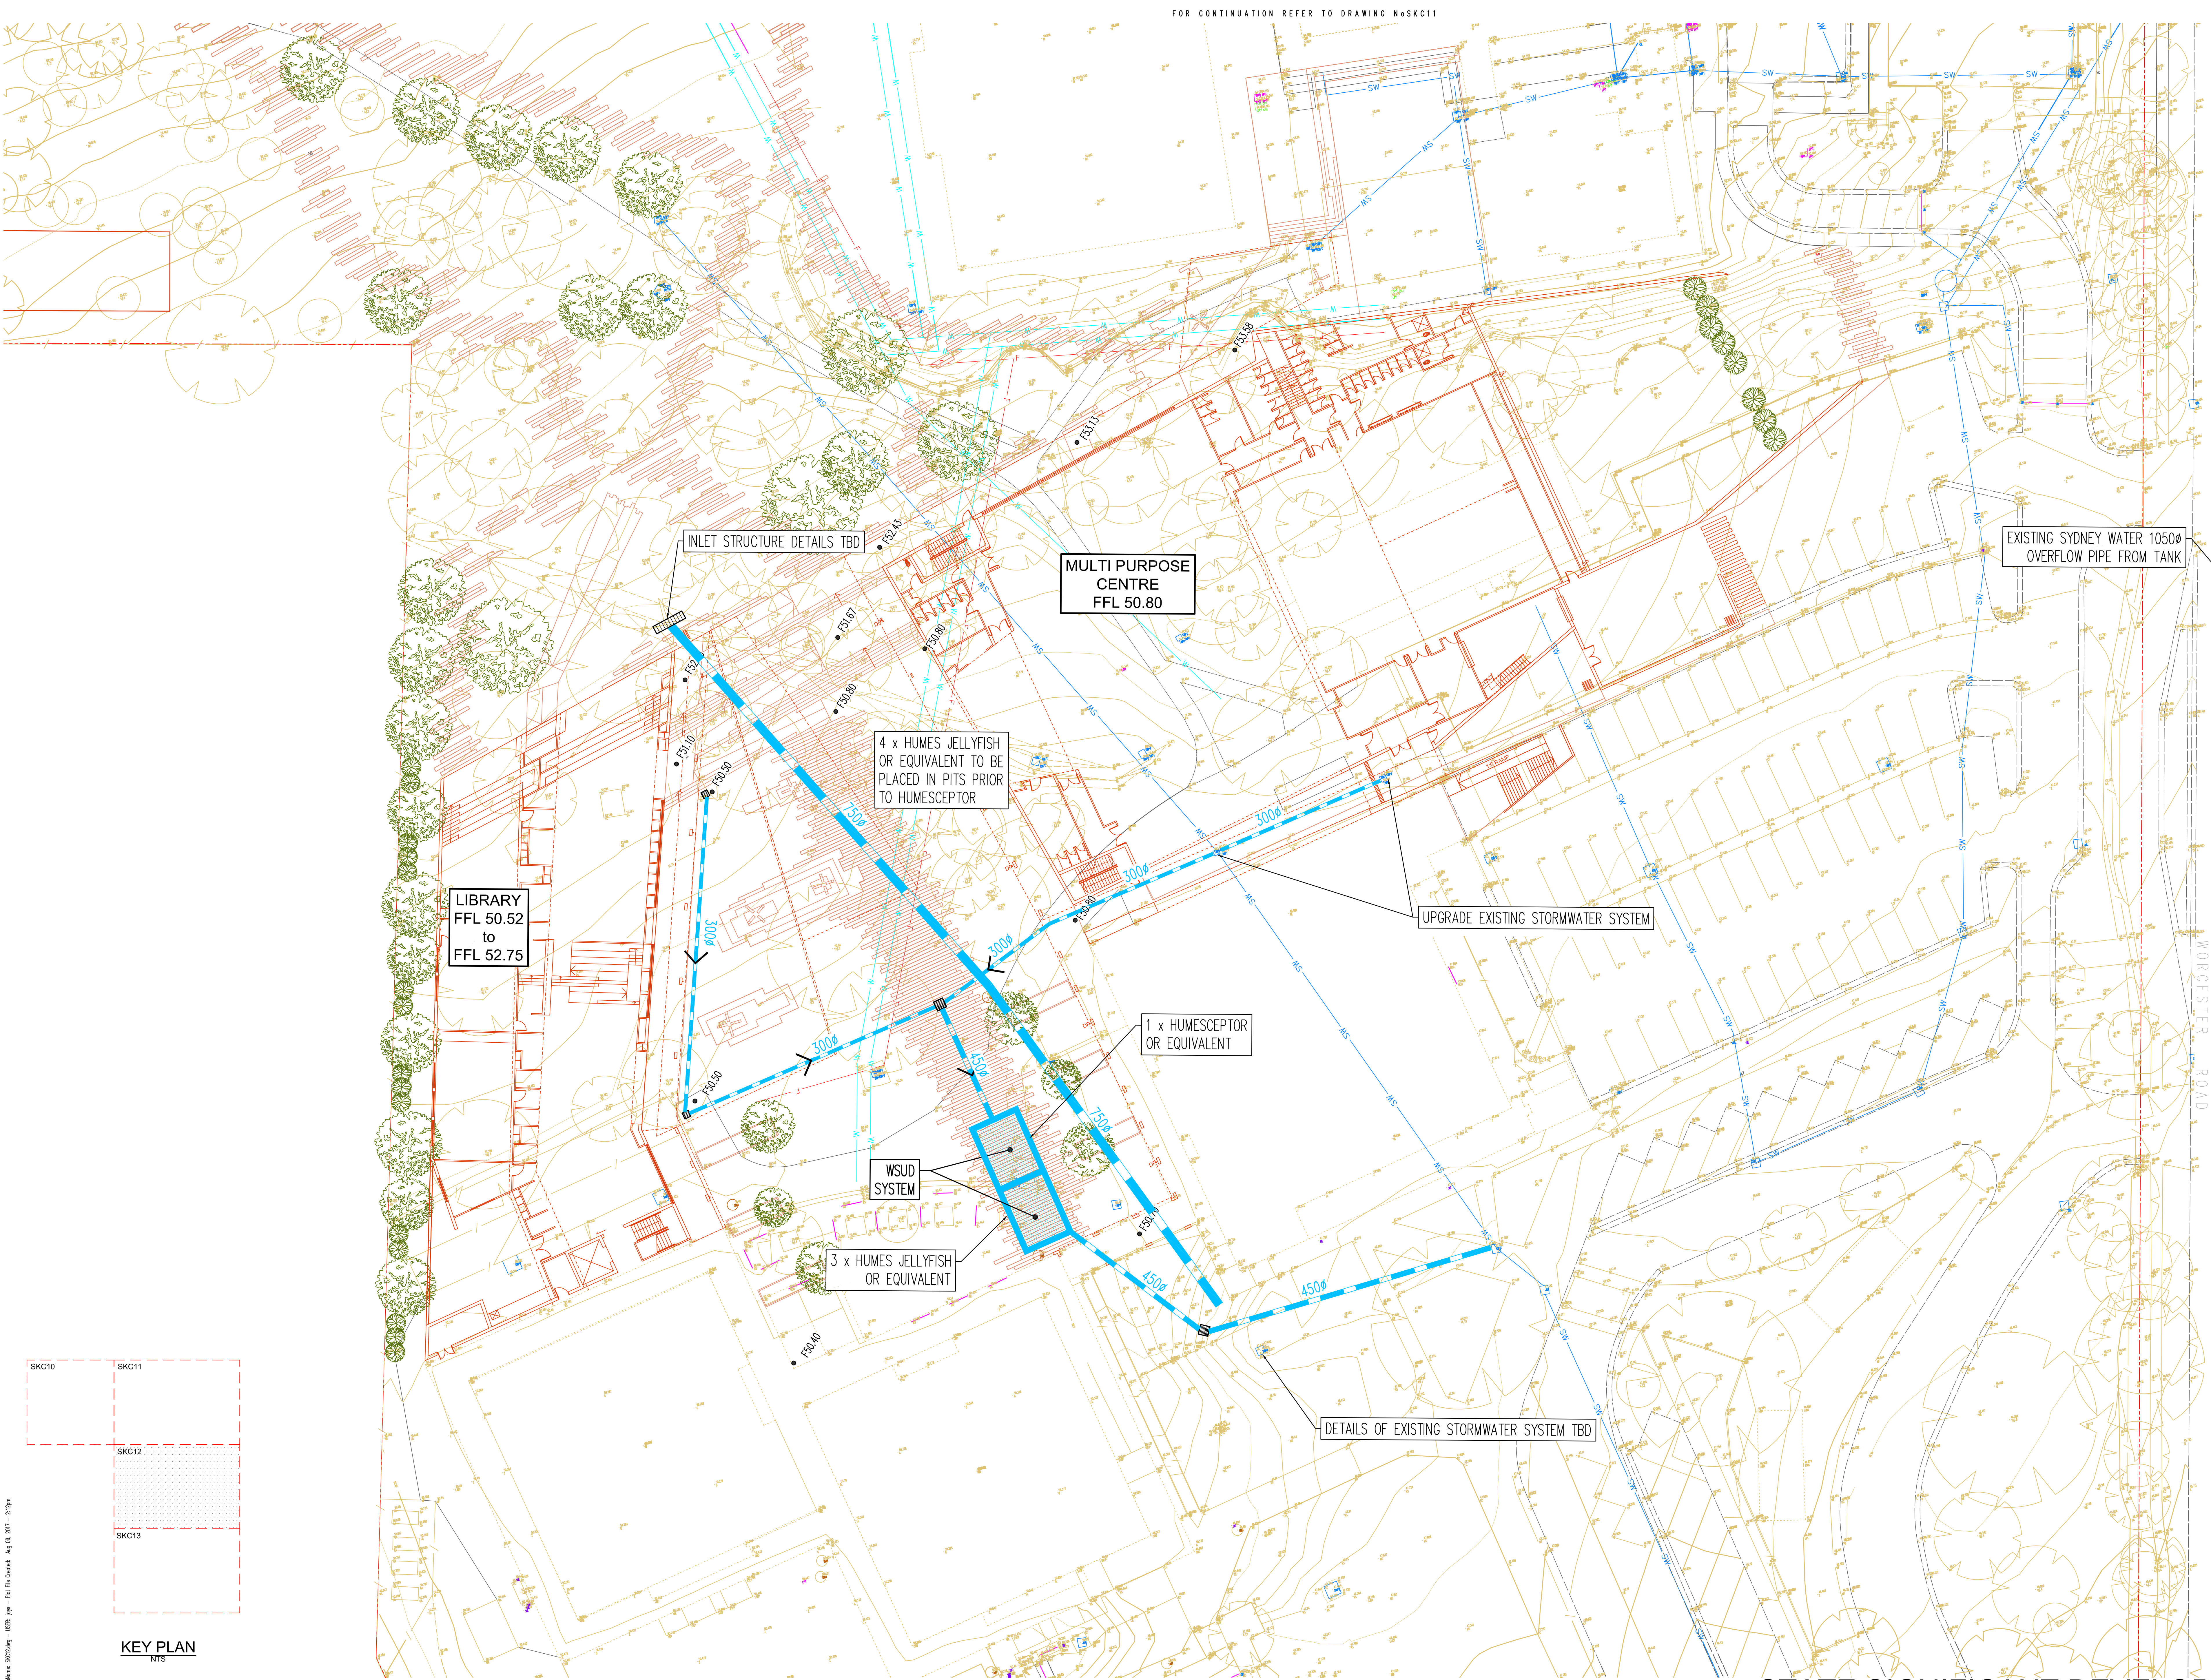

SCALE 1:200
AT ORIGINAL SIZE

0 2 4 6 8 10 m

P6	DRAFT SS DEVELOPMENT APPLICATION	MD	SW	23.03.17					
P5	PRELIMINARY	MD	SW	22.03.16					
P4	PRELIMINARY	MD	SW	14.03.16					
P3	PRELIMINARY	MD	SW	07.03.16					
P2	PRELIMINARY	MD	AS	09.12.15	P8	SS DEVELOPMENT APPLICATION	MD	JS	09.08.17
P1	PRELIMINARY	MD	AS	05.11.15	P7	DRAFT SS DEVELOPMENT APPLICATION	MD	JS	24.05.17
Rev	Description	Eng	Draft	Date	Rev	Description	Eng	Draft	Date


Approved	TERROIR LEVEL 2, 79 MYRTLE STREET, CHIPPENDALE NSW 2008
TaylorThomsonWhitting	Consulting Engineers 48 Chippendale Street, Chippendale NSW 2005 T: +61 2 9439 7288 F: +61 2 9439 3149 thesyd@ttw.com.au Taylor Thomson Whitting (NSW) Pty Ltd. A/CN 113 576 077

Project	ROUSE HILL ANGLICAN COLLEGE, ROUSE HILL
Sheet Subject	SITeworks AND STORMWATER PLAN SHEET 3

Scale: A0 1:200	Drawn AS	Authorised	Job No 151621	Drawing No SKC12	Revision P8
Print File Created: Aug 05, 2017 - 2:12pm					

STATE SIGNIFICANT DEVELOPMENT APPLICATION

This drawing is copyright and is the property of TAYLOR THOMSON WHITTING (NSW) Pty Ltd and must not be used without authorisation. THIS DRAWING TO BE READ IN CONJUNCTION WITH ALL RELEVANT NOTES ON DRAWING SKC01

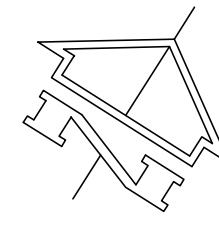

FOR CONTINUATION REFER TO DRAWING NoSKC11

FOR CONTINUATION REFER TO DRAWING NoSKC13