

LEGEND:

WATER/FIRE SERVICE

LPG GAS SERVICE

GENERAL NOTES


DO NOT SCALE FROM THIS DRAWING

CONFIRM ALL DIMENSIONS AND SETOUTS ON SITE PRIOR TO MANUFACTURE & INSTALLATION

ALL WORK IN ACCORDANCE WITH RELEVANT AUSTRALIAN STANDARDS

TO BE READ IN CONJUNCTION WITH ENGINEERS DOCUMENTS

LEGEND

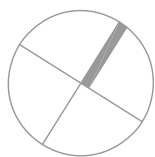

EXISTING TURF & SOFT LANDSCAPING ZONES

PROPOSED TURF

PROPOSED SOFT LANDSCAPING

PROPOSED SOFTFALL

PROPOSED HARD LANDSCAPING

EXISTING BUILT FORM AND ROADS

EXISTING BUILDINGS

EXISTING GRAVEL ROAD

PROPOSED ROADWAY

METAL DECK ROOFING

POLYCARBONATE ROOFING

LIGHTWEIGHT

GLAZING

DEMOLITION

TREES PROPOSED FOR REMOVAL. REFER TO CONSULTANT REPORTS. REMOVAL WILL BE STAGED RELATIVE TO BUILDING WORKS

TREES TO BE IDEALLY RETAINED THROUGH CONSTRUCTION. IN EVENT THAT TREES ARE IMPACTED DUE TO CLOSE PROXIMITY OF NEW WORKS THEY ARE TO BE REPLACED WITH SIMILAR TREES.

G	14.03.17
F	SSOA DRAFT
E	FOR INFORMATION
D	FOR INFORMATION
C	FOR INFORMATION
B	FOR INFORMATION
A	FOR INFORMATION

Rev	Date	Description
-----	------	-------------

sydney	Level 2, 79 Myrtle St Chippendale 2008 Nominated Architect: Gerard Reinmuth 6629 T 02 9279 2226 F 02 9279 2227
hobart	181 Elizabeth St Hobart 7000 Nominated Architect: Scott Balmforth 564 T 03 6234 6372 F 03 6231 4939

TERROIR

Project:
ROUSE HILL ANGLICAN COLLEGE
MASTERPLAN 2016


Drawing Description:
SITE DEMOLITION PLAN

Drawn by: AM Checked by: TD Scale:1:1000@A1

PROJECT NO: DWG NO: REV NO:

14301 MP-00-04 G

Drawing Status: PRELIMINARY

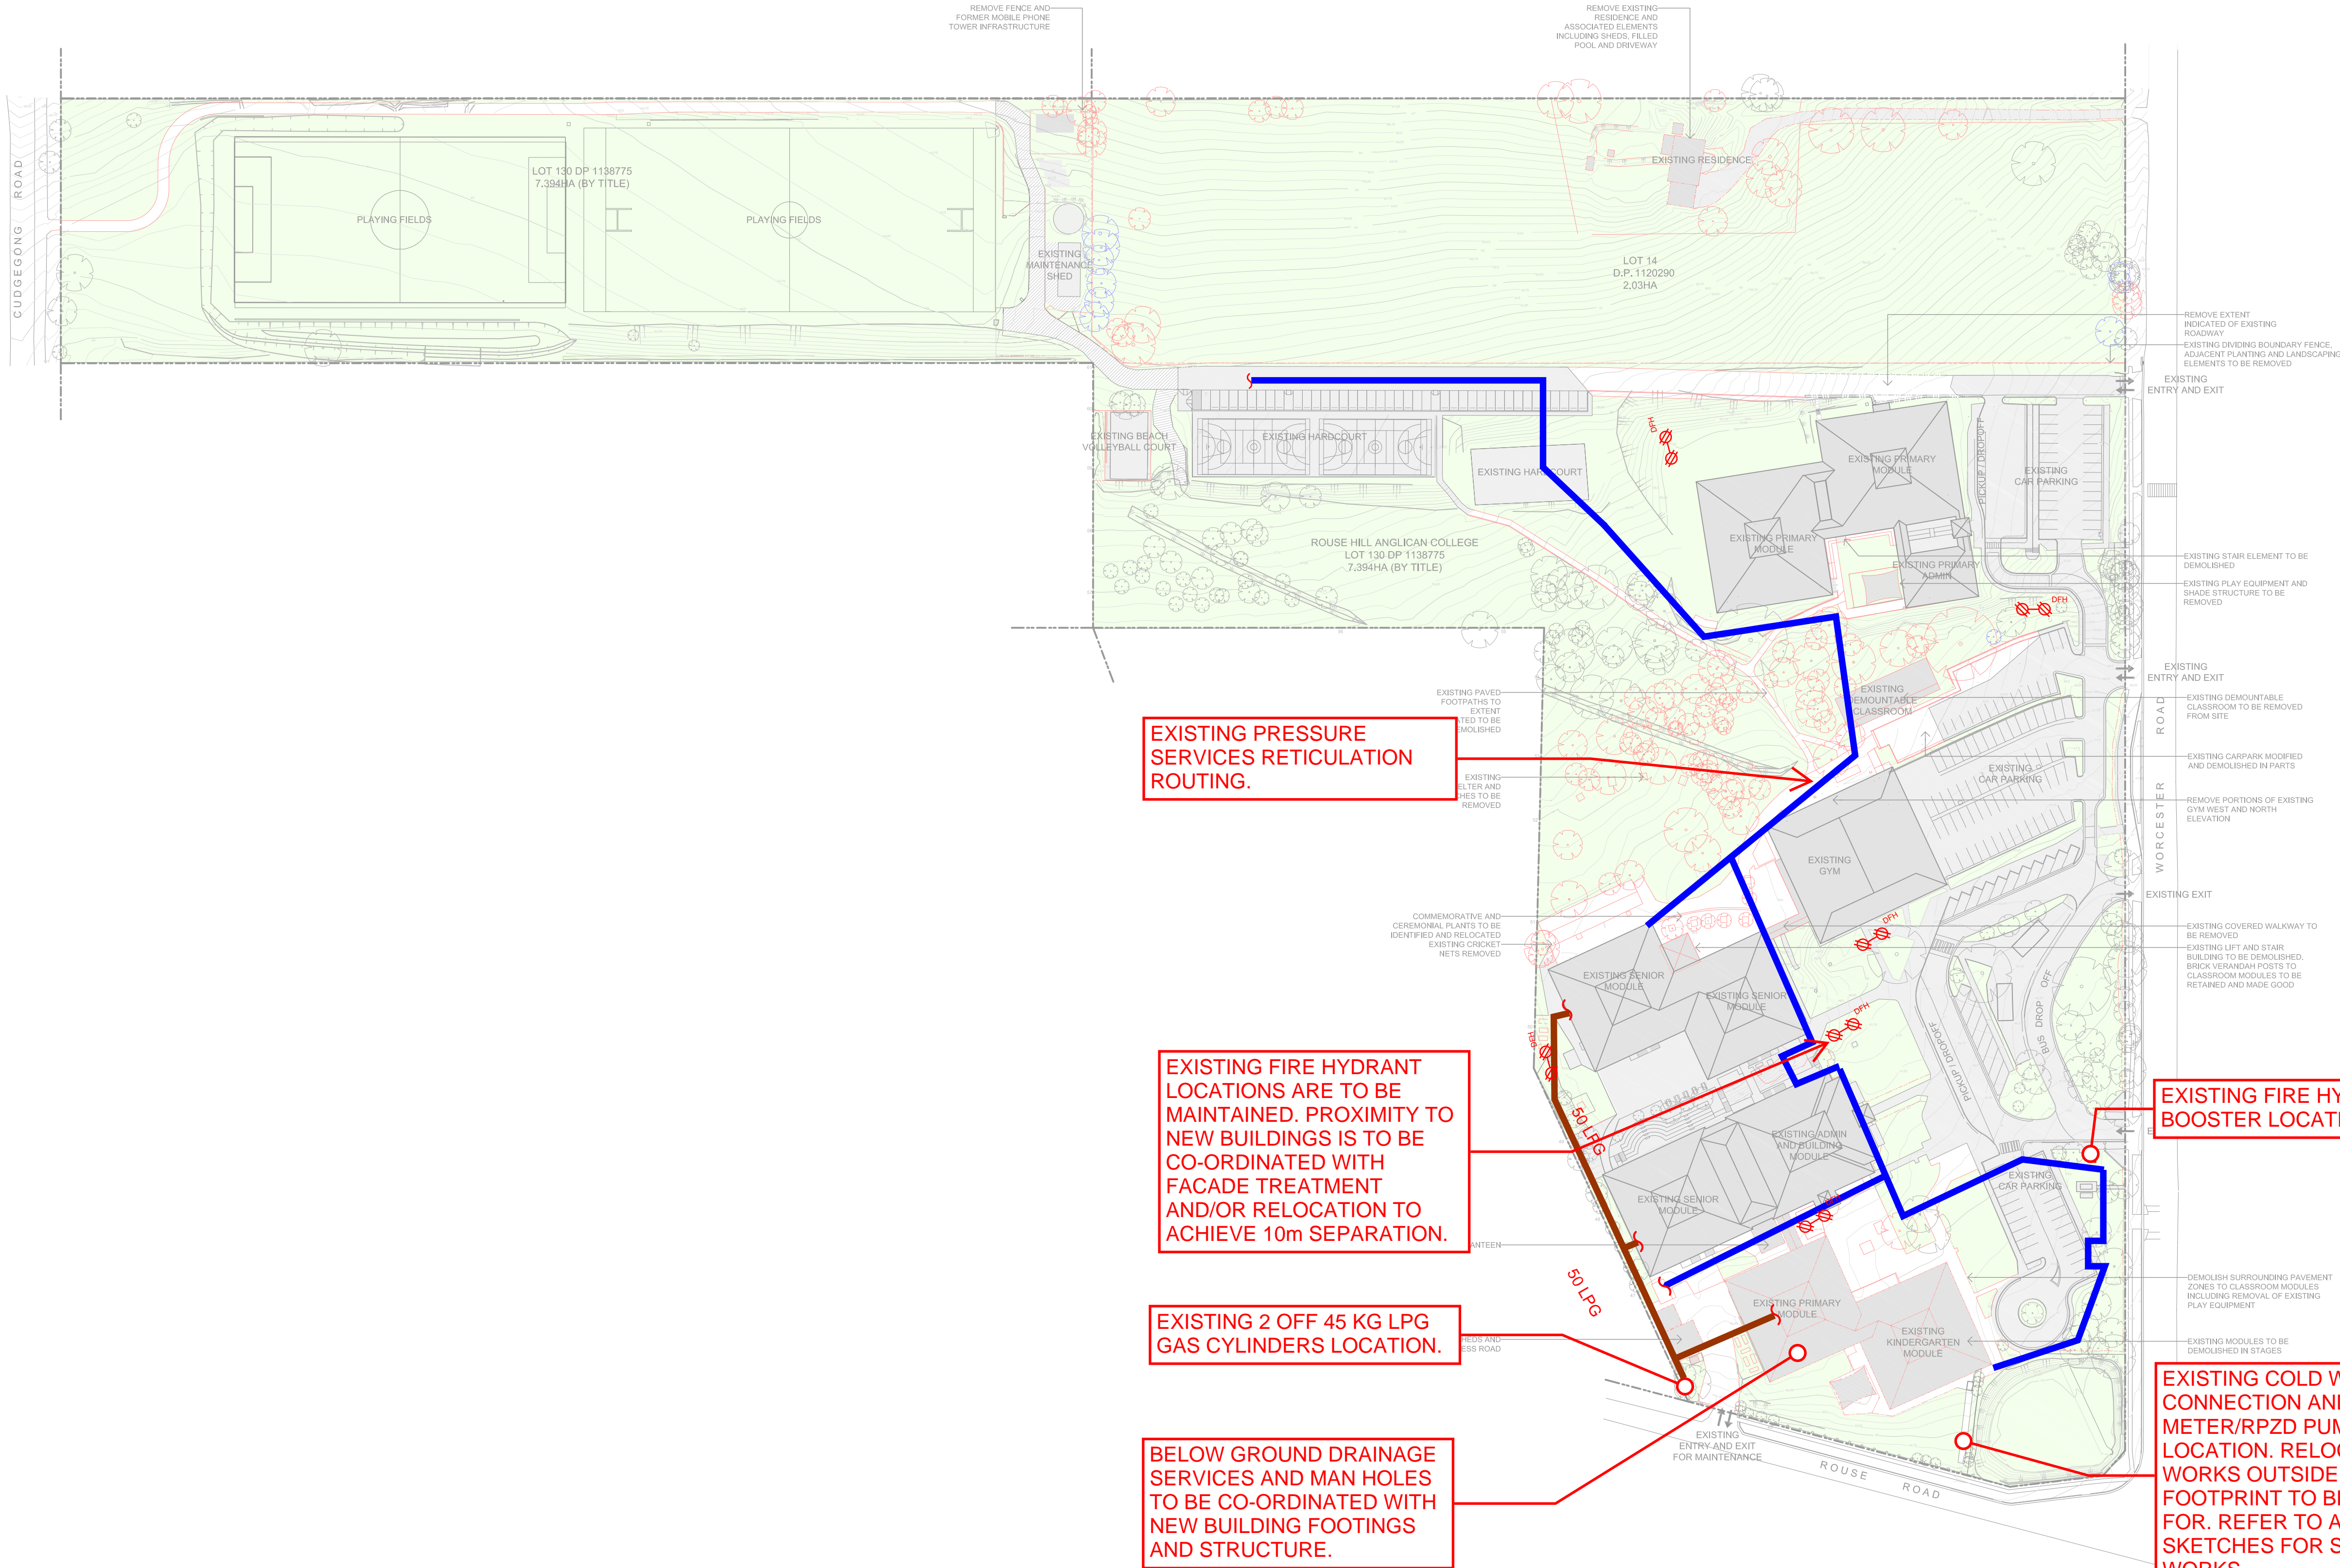

NOTE: THIS DRAWING IS NOT TO SCALE.
BLOCKS SHOWN ON THE DRAWINGS ARE INDICATIVE AND THEIR LOCATIONS
ARE SUBJECT TO LOCATION OF AUTHORITY INFRASTRUCTURE, AUTHORITY
APPROVAL/REQUIREMENTS AND OTHER LAYOUT MODIFICATIONS.