




- LEGEND
- ZONE 1 - GIRAFFE / ZEBRA SAVANNA GRASSLANDS
 - ZONE 2 - AFRICAN WATERHOLE
 - ZONE 3 - CLIFF EDGE VILLAGE
 - ZONE 4 - ROCKY HILLSIDE
 - ZONE 5 - LION KOPJE COUNTRY
 - ZONE 6 - LION KOPJE & WOODLAND EDGE
 - ZONE 7 - EDGE OF THE FOREST
 - ZONE 8 - CENTRAL VISITOR PATH
 - ZONE 9 - CONGO FOREST
 - ZONE 10 - GORILLA FOREST

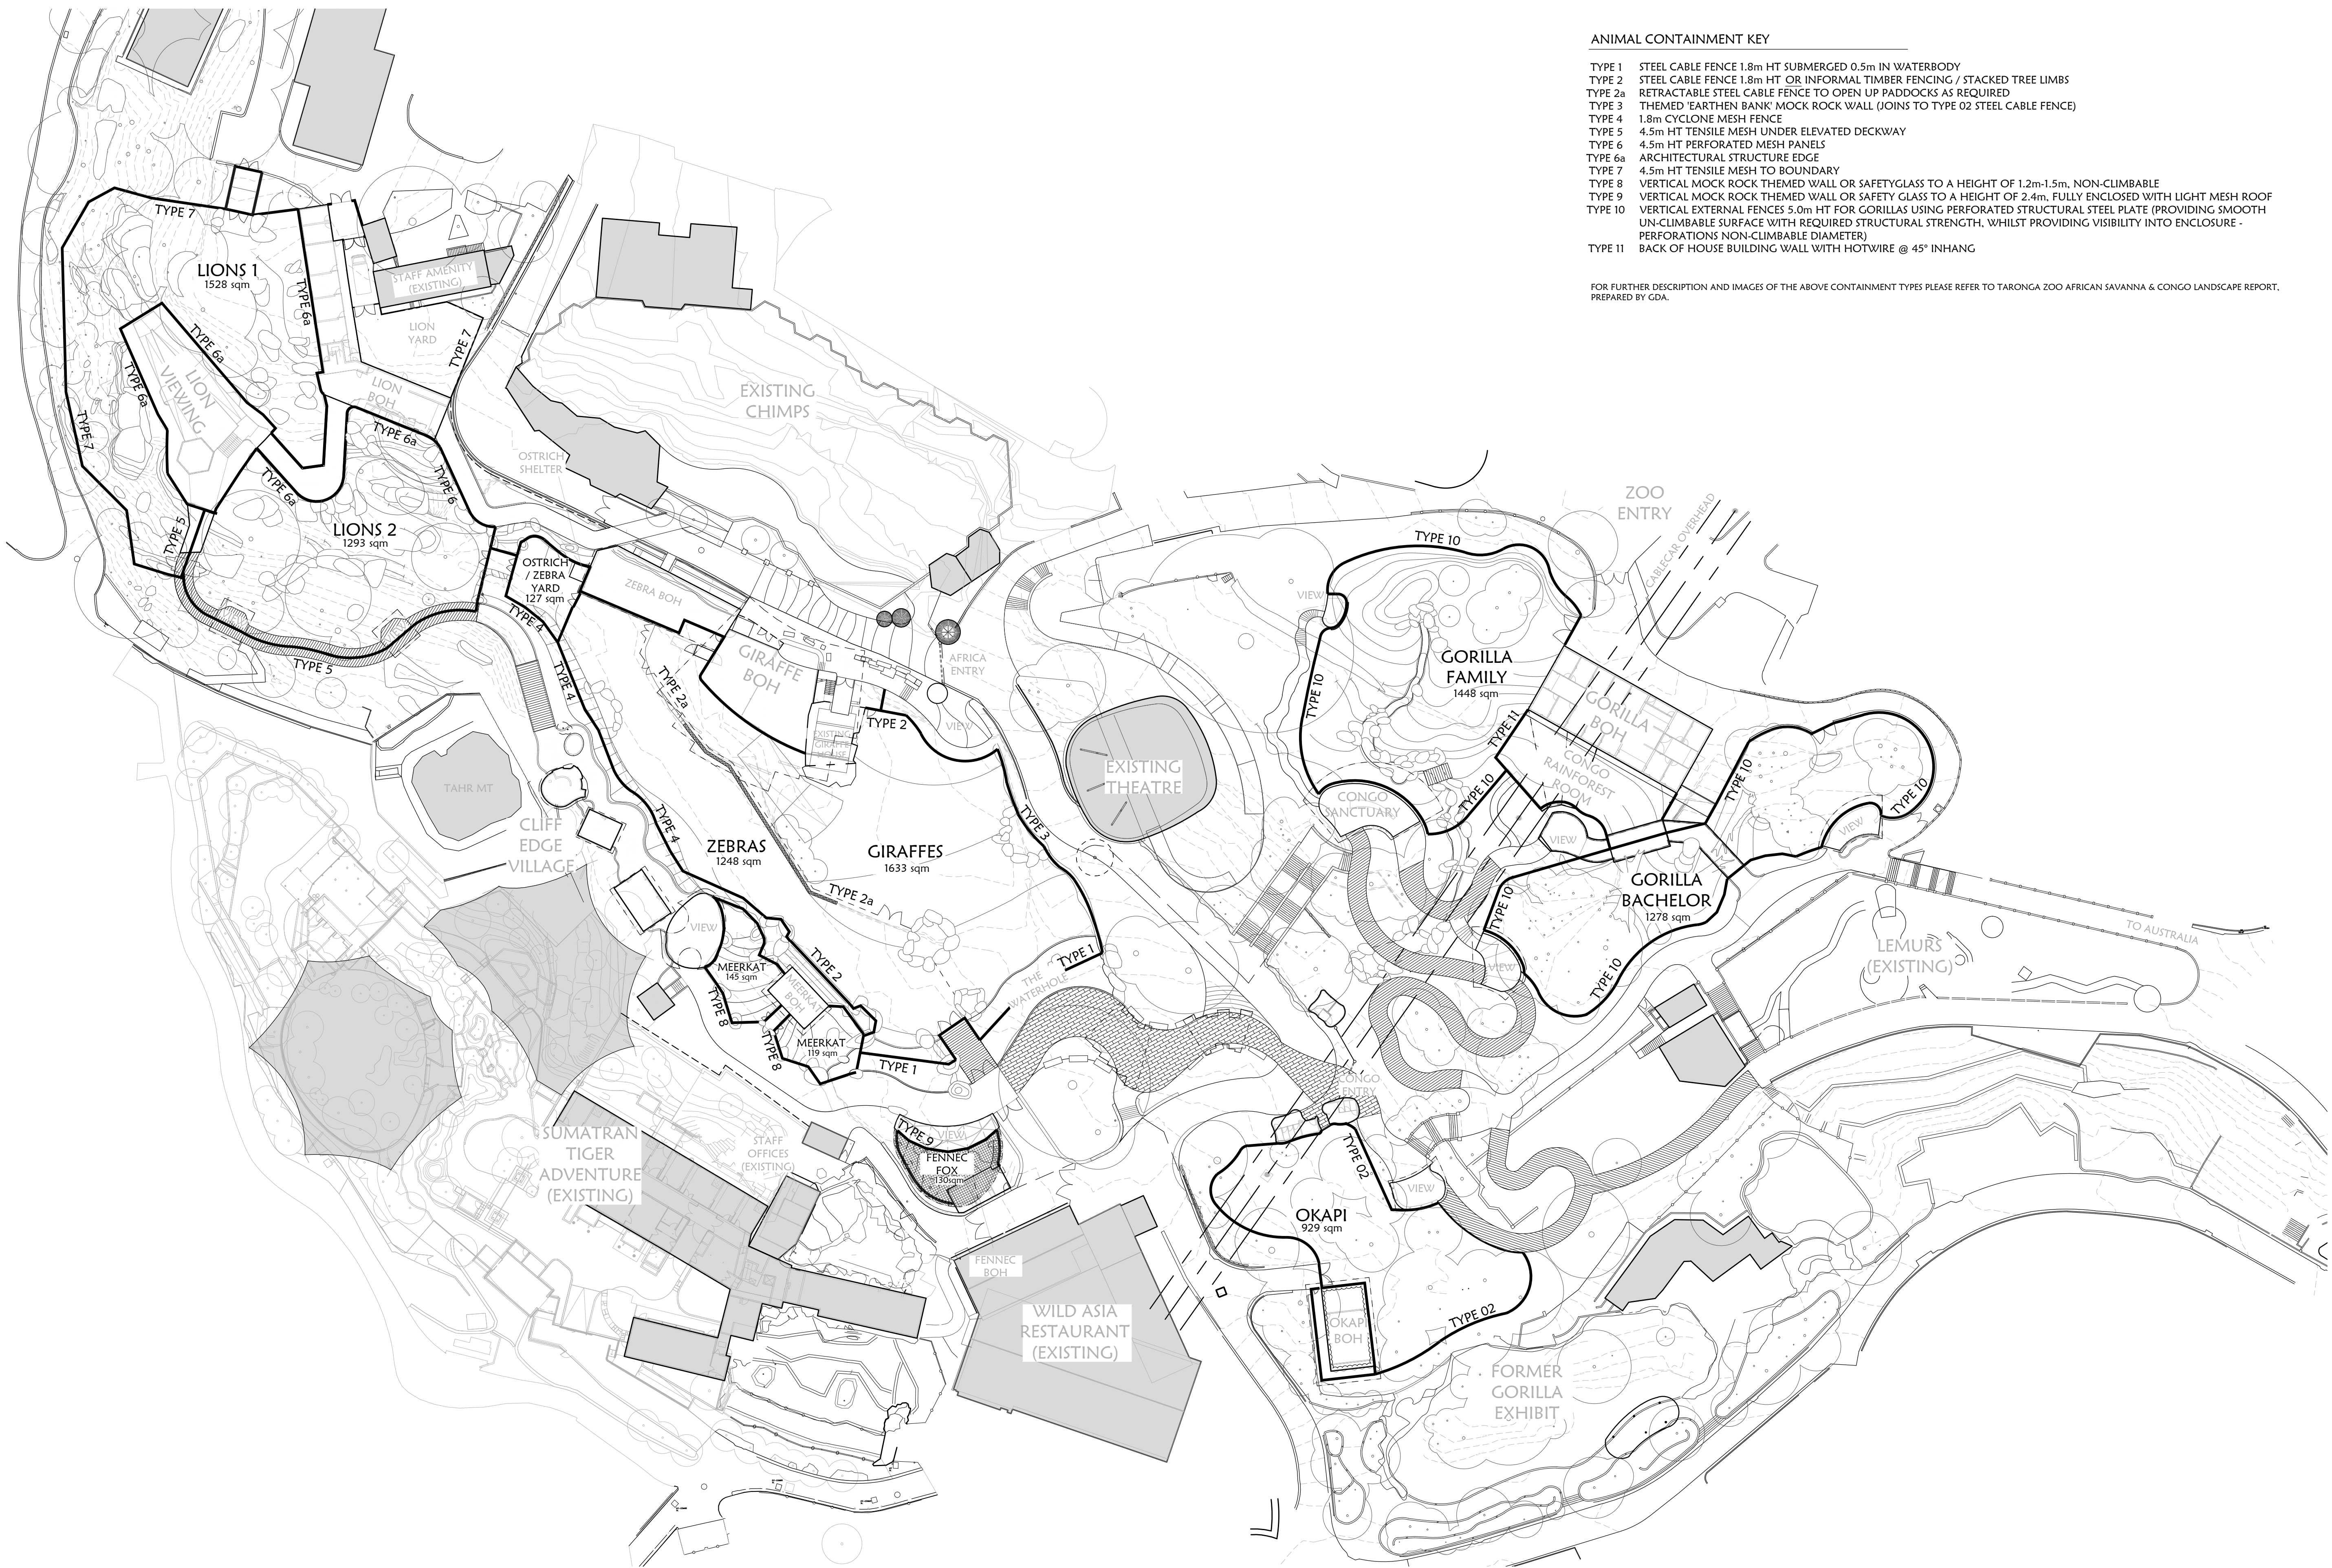

ANIMAL CONTAINMENT KEY

- TYPE 1 STEEL CABLE FENCE 1.8m HT SUBMERGED 0.5m IN WATERBODY
TYPE 2 STEEL CABLE FENCE 1.8m HT OR INFORMAL TIMBER FENCING / STACKED TREE LIMBS
TYPE 2a RETRACTABLE STEEL CABLE FENCE TO OPEN UP PADDOCKS AS REQUIRED
TYPE 3 THEMED 'EARTHEN BANK' MOCK ROCK WALL (JOINS TO TYPE 02 STEEL CABLE FENCE)
TYPE 4 1.8m CYCLONE MESH FENCE
TYPE 5 4.5m HT TENSILE MESH UNDER ELEVATED DECKWAY
TYPE 6 4.5m HT PERFORATED MESH PANELS
TYPE 6a ARCHITECTURAL STRUCTURE EDGE
TYPE 7 4.5m HT TENSILE MESH TO BOUNDARY
TYPE 8 VERTICAL MOCK ROCK THEMED WALL OR SAFETYGLASS TO A HEIGHT OF 1.2m-1.5m. NON-CLIMBABLE
TYPE 9 VERTICAL MOCK ROCK THEMED WALL OR SAFETY GLASS TO A HEIGHT OF 2.4m. FULLY ENCLOSED WITH LIGHT MESH ROOF
TYPE 10 VERTICAL EXTERNAL FENCES 5.0m HT FOR GORILLAS USING PERFORATED STRUCTURAL STEEL PLATE (PROVIDING SMOOTH UN-CLIMBABLE SURFACE WITH REQUIRED STRUCTURAL STRENGTH, WHILST PROVIDING VISIBILITY INTO ENCLOSURE - PERFORATIONS NON-CLIMBABLE DIAMETER)
TYPE 11 BACK OF HOUSE BUILDING WALL WITH HOTWIRE @ 45° INHANG

FOR FURTHER DESCRIPTION AND IMAGES OF THE ABOVE CONTAINMENT TYPES PLEASE REFER TO TARONGA ZOO AFRICAN SAVANNA & CONGO LANDSCAPE REPORT, PREPARED BY GDA.

Project Title:

The African Savannah & Congo Precinct
Taronga Conservation Society Australia - Taronga Zoo



Client:

tonkinzulaikhagreer ARCHITECTS

t (02) 9215 4900
e info@tzg.com.au
w www.tzg.com.au

Landscape Architects:

G D A Green and Dale Associates
Landscape Architects & Zoological Designers
t 03 9844 5422 f 03 9844 5311
e office@greenanddale.com.au
w www.greenanddale.com.au

Rev	Amendment	Date	By
03	FOR SSDA	26.05.17	TB
02	100% FOR INFORMATION	11.05.17	TB
01	90% DA	17.03.17	TB
00	COORDINATION	10.03.17	TB

Scale:

1:500 @ A1

Date:

26 May 2017

Job No:

11898

Created By:

RSG

Drawn By:

TB

Checked By:

RSG

Drawing Title:

SITE RESTRAINTS PLAN


Drawing No:

A-608

Rev:

03

FOR SSDA

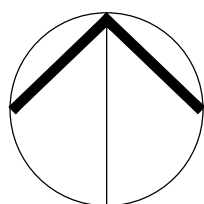

FIGURED DIMENSIONS SHALL TAKE PRECEDENCE OVER SCALED DIMENSIONS. ANY DISCREPANCIES SHALL BE REFERRED TO THE LANDSCAPE ARCHITECT BEFORE WORK BEGINS. CONTRACTOR TO VERIFY ALL LEVELS ON SITE PRIOR TO COMMENCING WORK.
© COPYRIGHT GREEN & DALE ASSOCIATES

