

1	REVISION 01			23.05.16
0	ORIGINAL	G. Skow	18.05.15	
No	Revision	Note: * indicates signatures on original issue of drawing or last revision of drawing		Checked
			Date	

- Notes
1. All bearings are oriented on MGA North
 2. Origin of levels SSM 20465 RL 79.809 (AHD71)
 3. The contour interval is 0.5 Metre
 4. Relationship of improvements to boundaries if critical should be confirmed by a boundary survey and marked on site prior to construction
 5. No services search has been undertaken. Services shown are based on surface indicators


- evident at the date of survey and plotted as a guide to the position and nature of the service, before any excavation on the site, the "Dial Before You Dig" service should be used (Ph: 1100)
6. Ridge, roof, eave and gutter heights have been obtained by an indirect method and are accurate for planning purposes only
 7. Gutter levels shown are measured to the lip of the gutter
 8. The spread and height of each tree is indicative only and specific details if critical will require further survey

Legends		Drawn	Designed
TK Top of Kerb	TW Top of Wall	Drafting Check	Design Check
WM Water Meter	BW Base of Wall		
GM Gas Meter	KG Kerb Gutter	Approved	
SIH Sewer Inspection Hole	EK Electricity Kiosk		
TF Top of Fence	DB Distribution Board	Date	09.06.16
PP Power Pole	WV Water Valve		
S.PIT Sealed Pit	SV Stop Valve	This Drawing must not be used for Construction unless signed as Approved	
G.PIT Grated Pit	FH Fire Hydrant		
		Scale	1:500@A1

Original Size
A1

Drawing No:

Rev: **1**

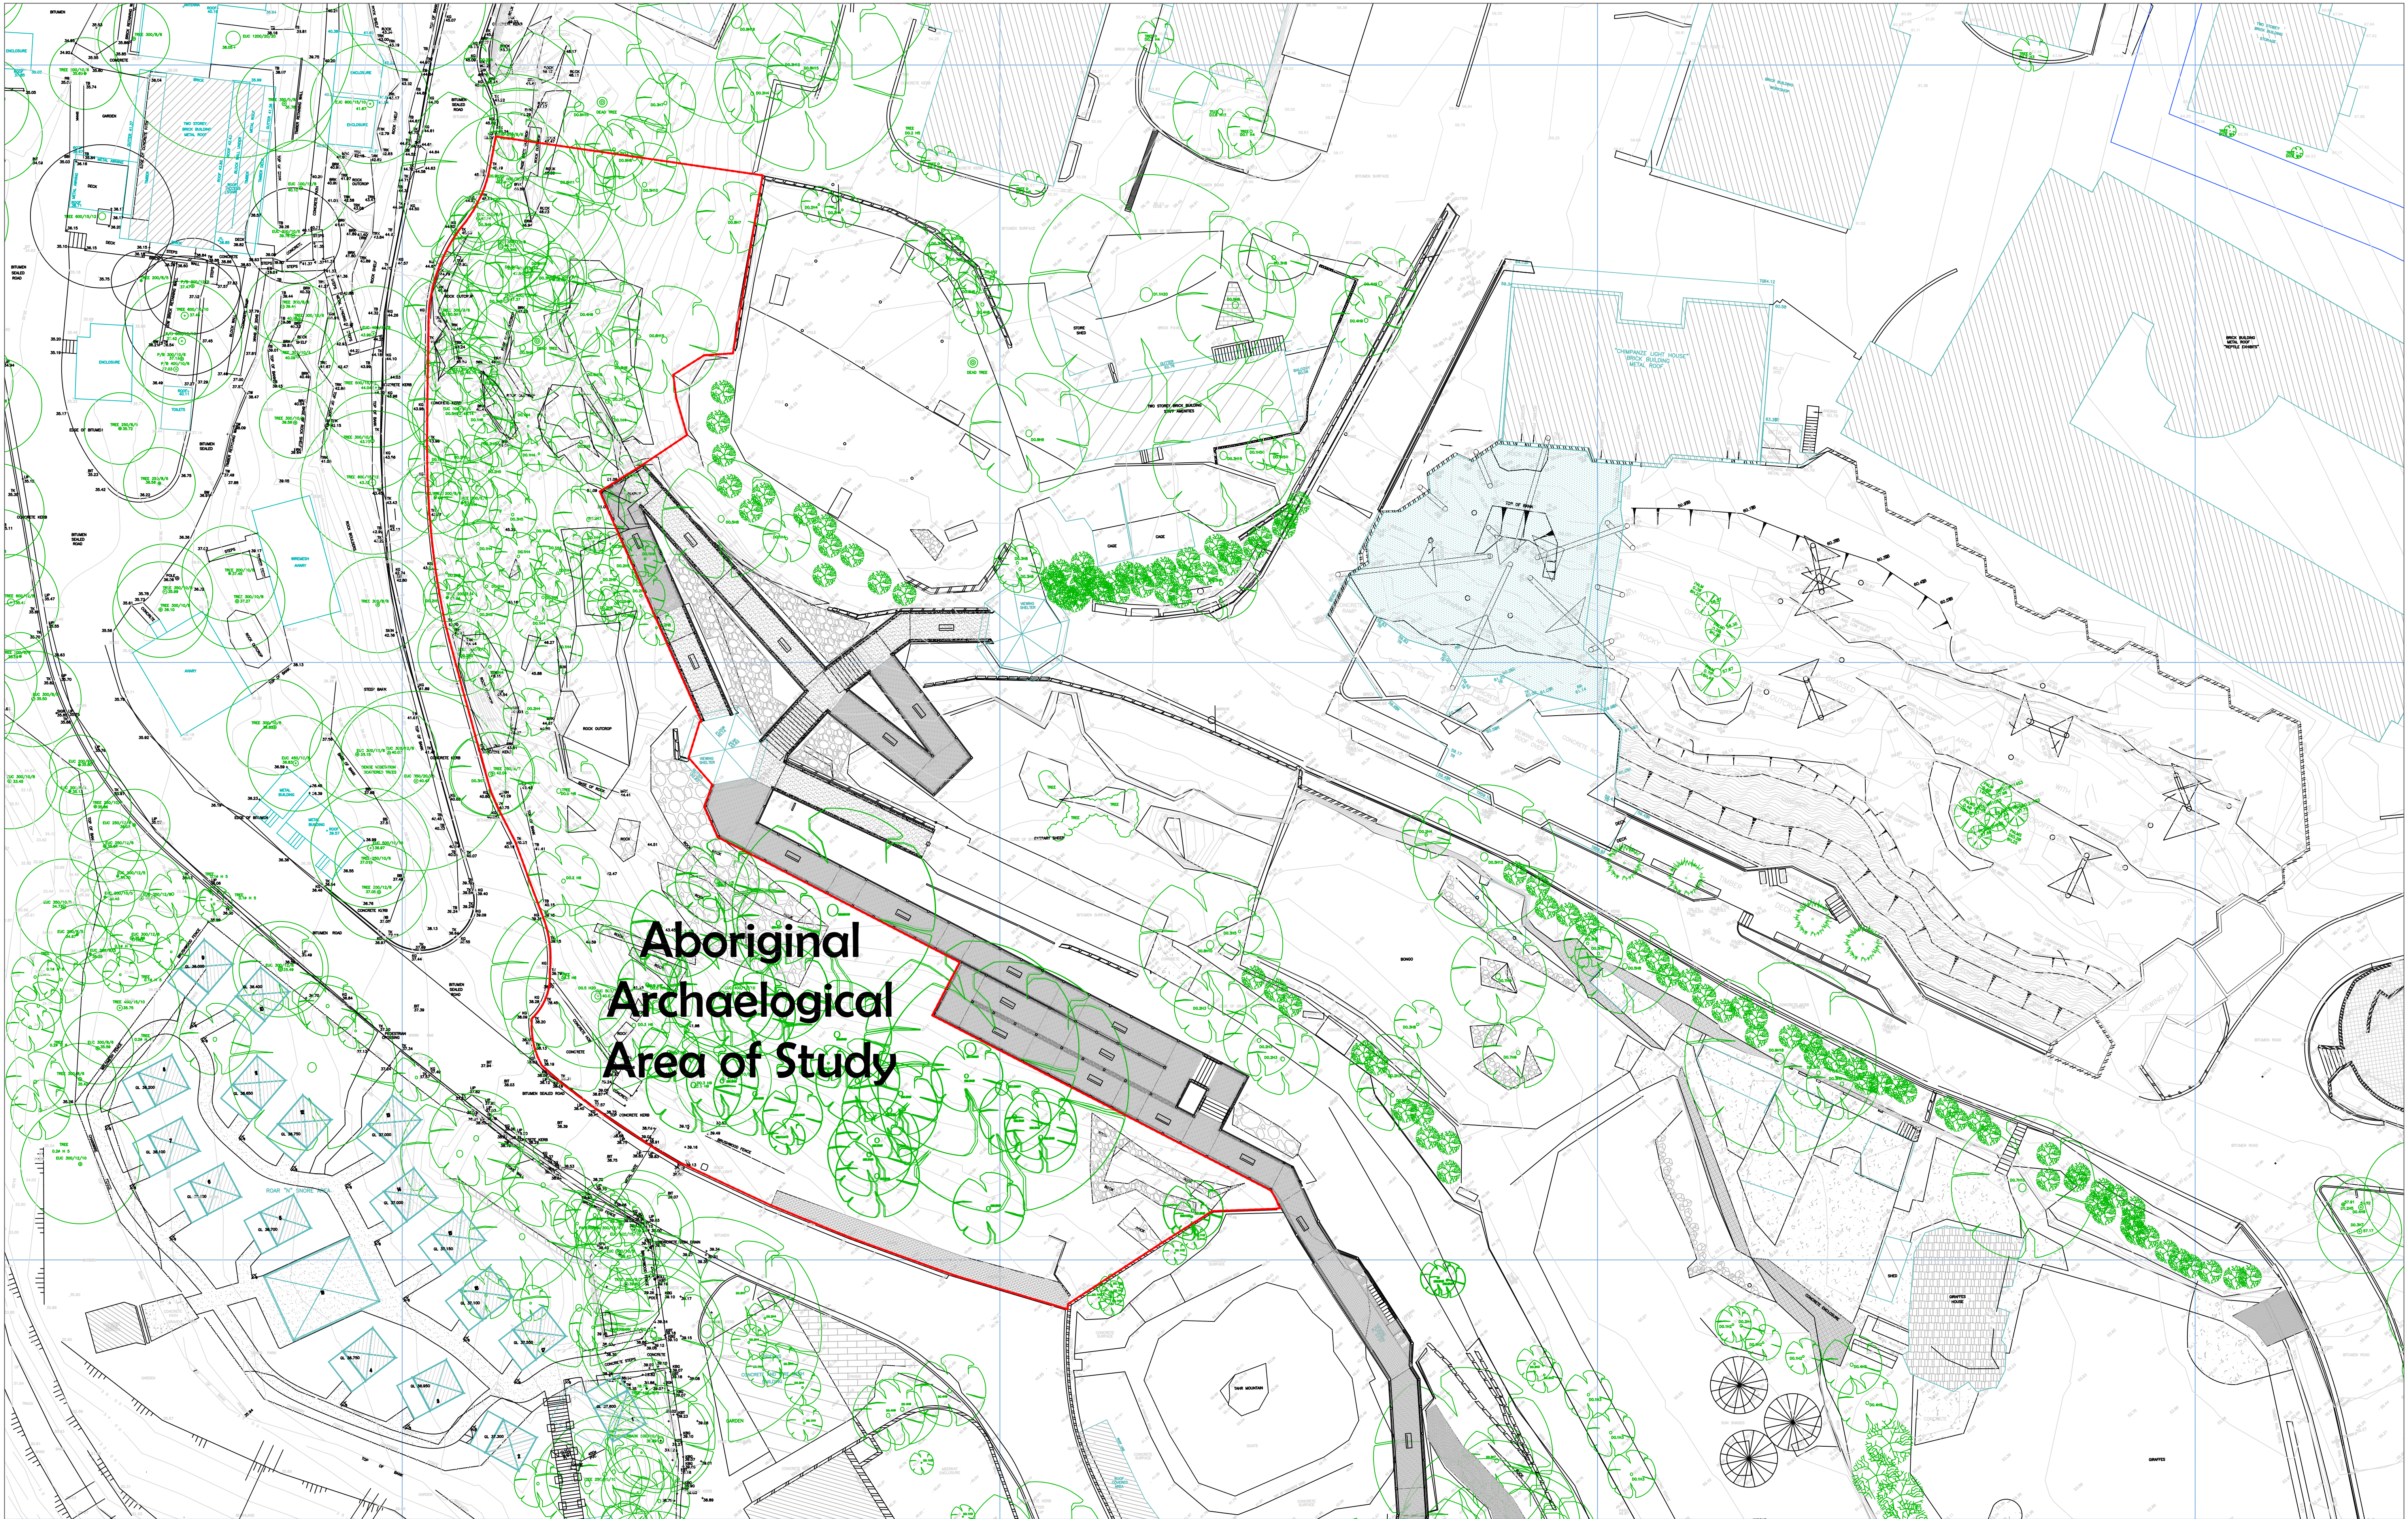

Aboriginal Archaeological Area of Study

1	REVISION 01			23.05.16
0	ORIGINAL	G. Skow	18.05.15	
No	Revision	Note: * indicates signatures on original issue of drawing or last revision of drawing		Checked
			Date	

- Notes
1. All bearings are oriented on MGA North
 2. Origin of levels SSM 20465 RL 79.809 (AHD71)
 3. The contour interval is 0.5 Metre
 4. Relationship of Improvements to boundaries if critical should be confirmed by a boundary survey and marked on site prior to construction
 5. No services search has been undertaken. Services shown are based on surface indicators

- evident at the date of survey and plotted as a guide to the position and nature of the service, before any excavation on the site, the "Dig Before You Dig" service should be used (Ph: 1100)
6. Ridge, roof, eave and gutter heights have been obtained by an indirect method and are accurate for planning purposes only
 7. Gutter levels shown are measured to the lip of the gutter
 8. The spread and height of each tree is indicative only and specific details if critical will require further survey

Legends	
TK	Top of Kerb
WM	Water Meter
GM	Gas Meter
SIH	Sewer Inspection Hole
TF	Top of Fence
PP	Power Pole
S.PIT	Sealed Pit
G.PIT	Grated Pit
TW	Top of Wall
BW	Base of Wall
KG	Kerb Gutter
EK	Electricity Kiosk
DB	Distribution Board
WV	Water Valve
SV	Stop Valve
FH	Fire Hydrant

Drawn	Designed
Drafting Check	Design Check
Approved	
Date	09.06.16
Scale	1:250@A1
This Drawing must not be used for Construction unless signed as Approved	

Client	
Project	TARONGA ZOO
Title	CONGO & AFRICAN SAVANNAH
Original Size	A1
Drawing No:	
Rev:	1