

CLIENT:



ARUP

ENGINEERS  
ARUP


O C U L U S

LANDSCAPE  
OCULUS




PLANNER  
URBIS

KEY PLAN:

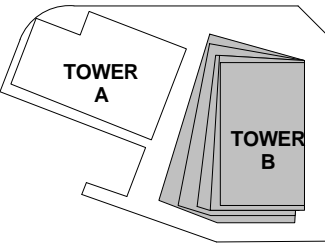

KEY SECTION:

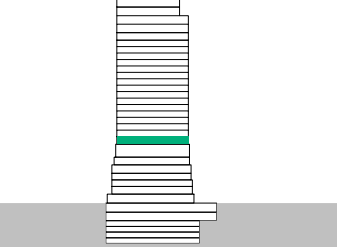

PROJECT:

Wanda Vista Sydney

1 Alfred Street Sydney NSW 2000

- PROPERTY LINE BOUNDARY
- APPROVED S1DA ENVELOPE
- PROPOSED S1DA ENVELOPE
- EARTH
- LANDSCAPE
- LANDSCAPE with service exhaust provision
- BASEMENT STORAGE
- WATER FEATURE

A	28.10.2016	ISSUED FOR STAGE 2 DEVELOPMENT APPLICATION	SH
7	20.10.2016	DRAFT FOR DA SUBMISSION	SH
6	12.10.2016	ISSUED FOR INFORMATION	SH
5	05.10.2016	ISSUED FOR INFORMATION AND COORDINATION ONLY	SH
4	30.09.2016	ISSUED FOR INFORMATION AND COORDINATION ONLY	SH
3	20.09.2016	ISSUED FOR INFORMATION AND COORDINATION ONLY	SH
2	12.09.2016	ISSUED FOR INFORMATION AND COORDINATION ONLY	SH
1	06.09.2016	ISSUED FOR INFORMATION AND COORDINATION ONLY	SH
ISSUE	DATE	REVISION	BY

DRAWING TITLE:



LEVEL 05 - PLANT

DATE:	SCALE:	DRAWING No:	REV:
17.10.2016	As indicated @A1		
DRAWN BY:	PROJECT NO:	1014	A
EM.DE.DP-SH	CA3054		

DA ISSUE

NOTES:  
All dimensions and setbacks to be verified prior to commencement, omissions or discrepancies to be notified to the architect.  
COPYRIGHT:  
The copyright of this drawing together with any other documents prepared by crone partners architecture studios, pty ltd (cp) remains the property of cp. crone partners grants licence for the use of this document for the purpose for which they are intended. The licence is not transferable without the permission of cp.

NORTH

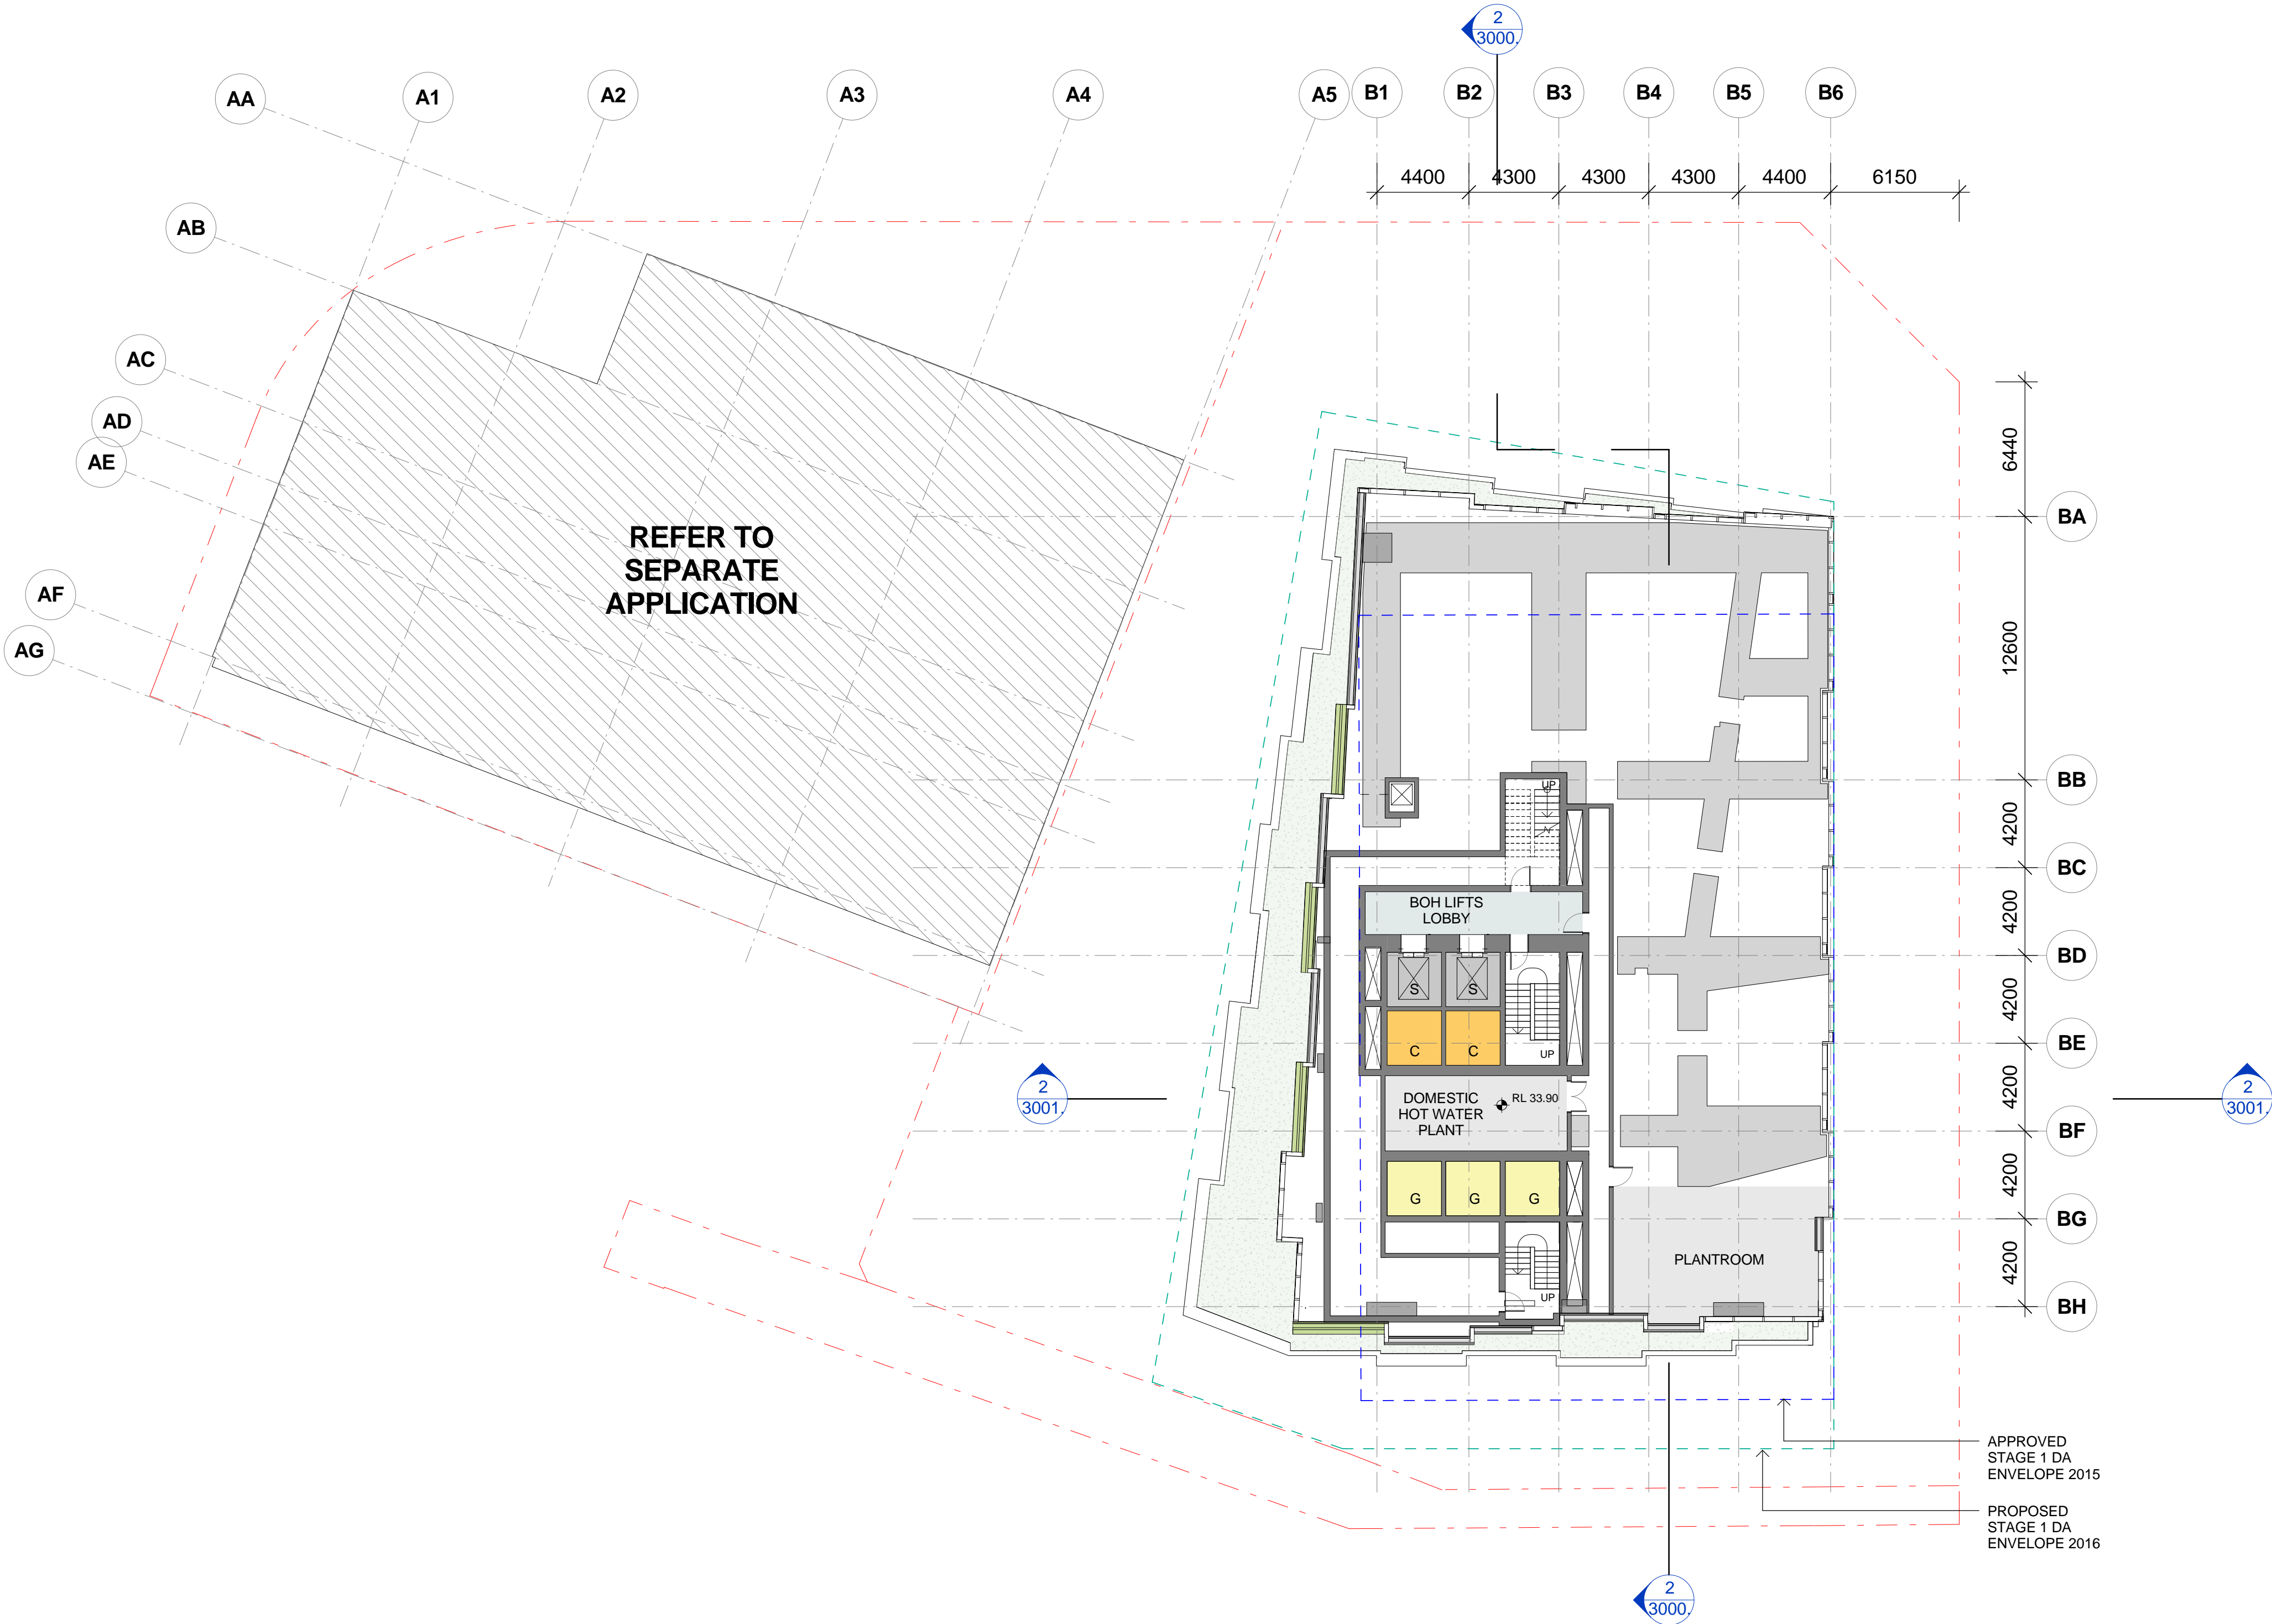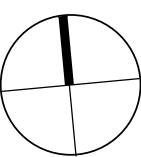

DO NOT SCALE

