
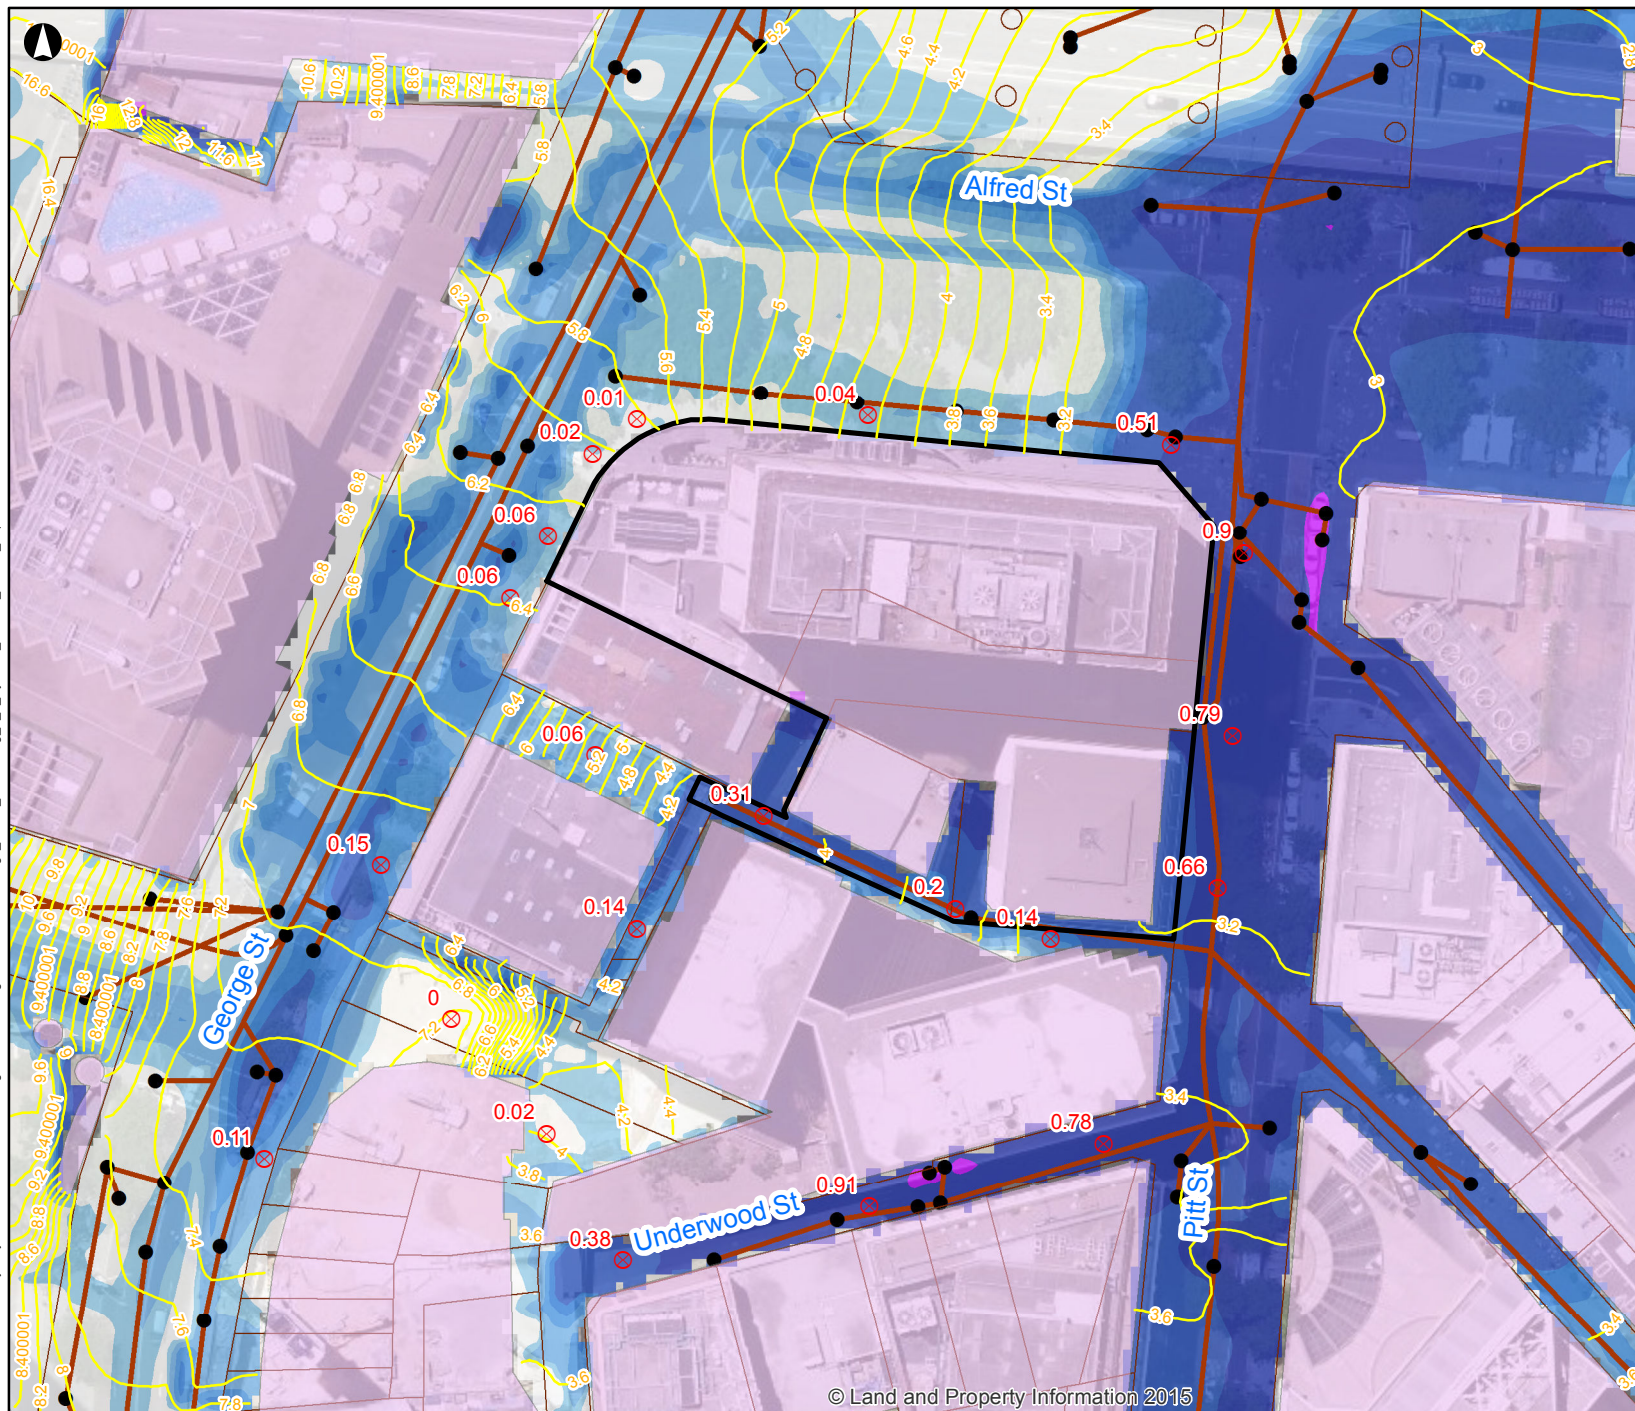


**Legend**

- ⊗ Spot Depths (m)
 - Peak Flood Level Contours (mAHD)
 - Site Boundary
- Existing 100 year ARI Peak Flood Depths (m)**
- | |
|--------------|
| 0 - 0.025 |
| 0.025 - 0.05 |
| 0.05 - 0.1 |
| 0.1 - 0.15 |
| 0.15 - 0.2 |
| 0.2 - 0.5 |
| 0.5 - 1 |
| > 1 |

©Copyright Information

P2	27-10-16	NC	DC	DC
Issue	Date	By	Chkd	Appd

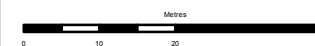

ARUP

Level 10 201 Kent Street
PO Box 76 Millers Point
Sydney, 2000
Tel +61 (2) 9320 9320
Fax +61 (2) 9320 9321
www.arup.com

Client

Wanda

Job Title

Wanda Sydney

Peak Flood Depths and Levels
Existing Conditions (Arup's Refined
Base Case)
100 year ARI Design Event

Scale at A4

1:1,000

Job No
24747-00

Figure Status
Final

Figure No
2.1

Issue
P2

© Land and Property Information 2015




Legend

- ⊗ Spot Depths (m)
- Peak Flood Level Contours (mAHD)
- ▭ Site Boundary
- Existing PMF Peak Flood Depths (m)
- 0 - 0.025
- 0.025 - 0.05
- 0.05 - 0.1
- 0.1 - 0.15
- 0.15 - 0.2
- 0.2 - 0.5
- 0.5 - 1
- > 1

©Copyright Information

P2	27-10-16	NC	DC	DC
Issue	Date	By	Chkd	Appd

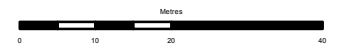

ARUP

Level 10 201 Kent Street
PO Box 76 Millers Point
Sydney, 2000
Tel +61 (2) 9320 9320
Fax +61 (2) 9320 9321
www.arup.com

Client

Wanda

Job Title

Wanda Sydney

Peak Flood Depths and Levels
Existing Conditions (Arup's Refine
Base Case)
PMF Design Event

Scale at A4

1:1,000

Job No
24747-00

Figure Status
Final

Figure No
2.2

Issue
P2