



Streetscape Elevations

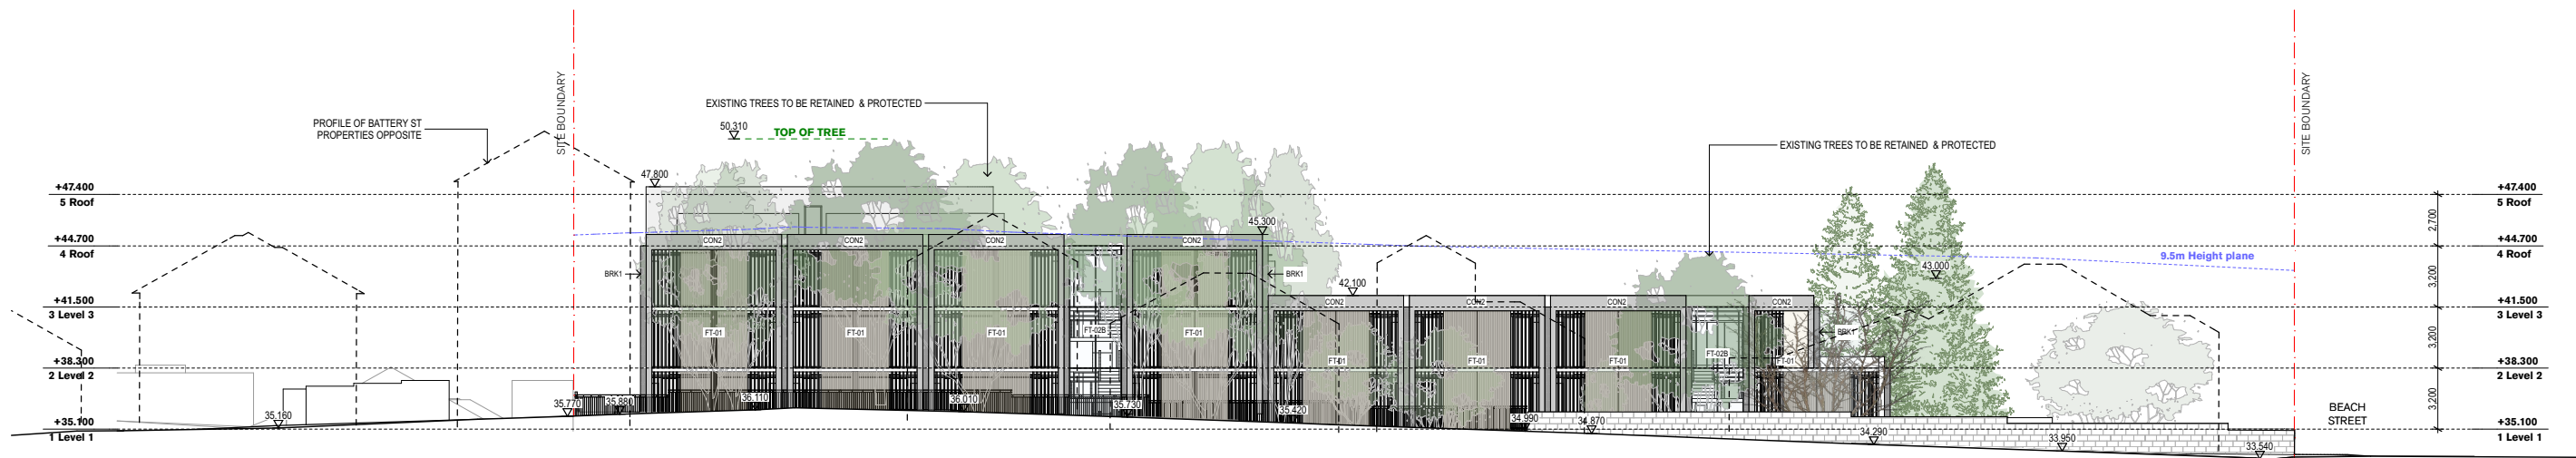

Elevation Battery Street

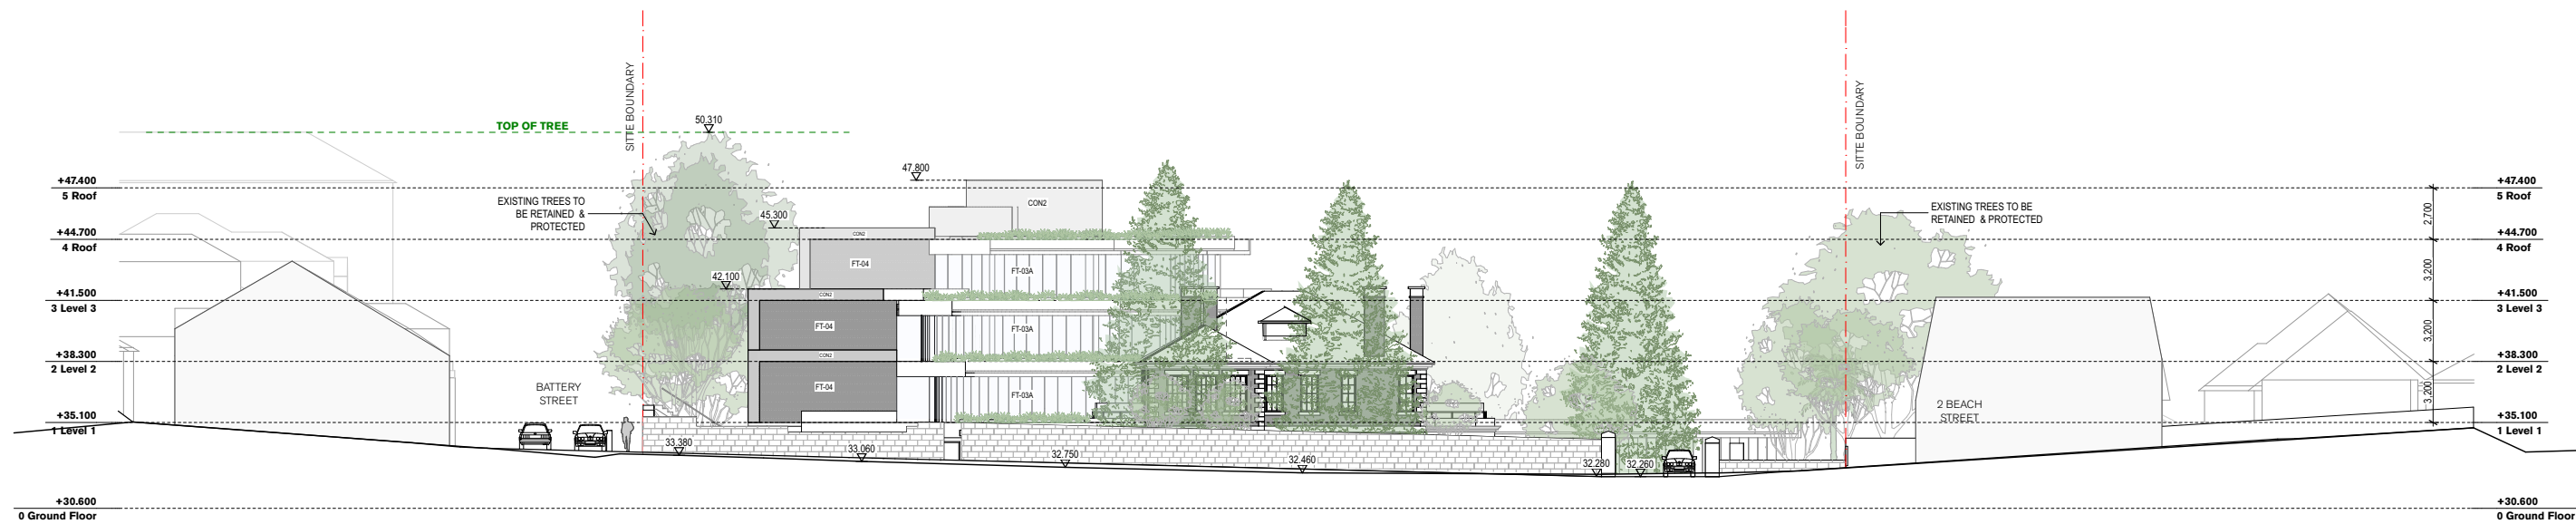

Elevation Beach Street