




NOTE: REFER TO
LANDSCAPE DRAWINGS FOR
SOFT LANDSCAPE DESIGN

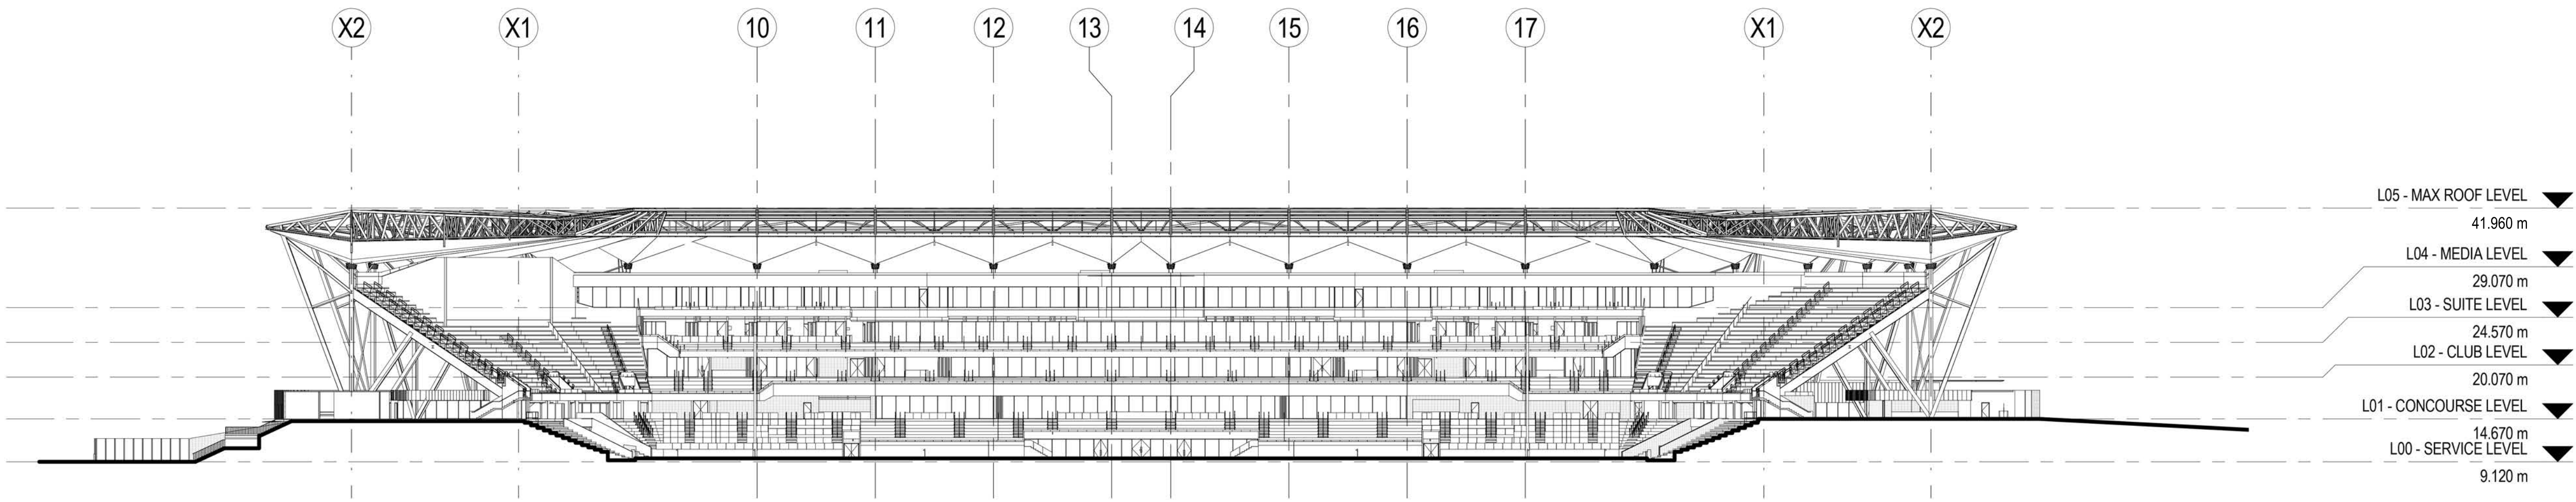


1 GA SECTION - OVERALL NORTH
SOUTH
1 : 500

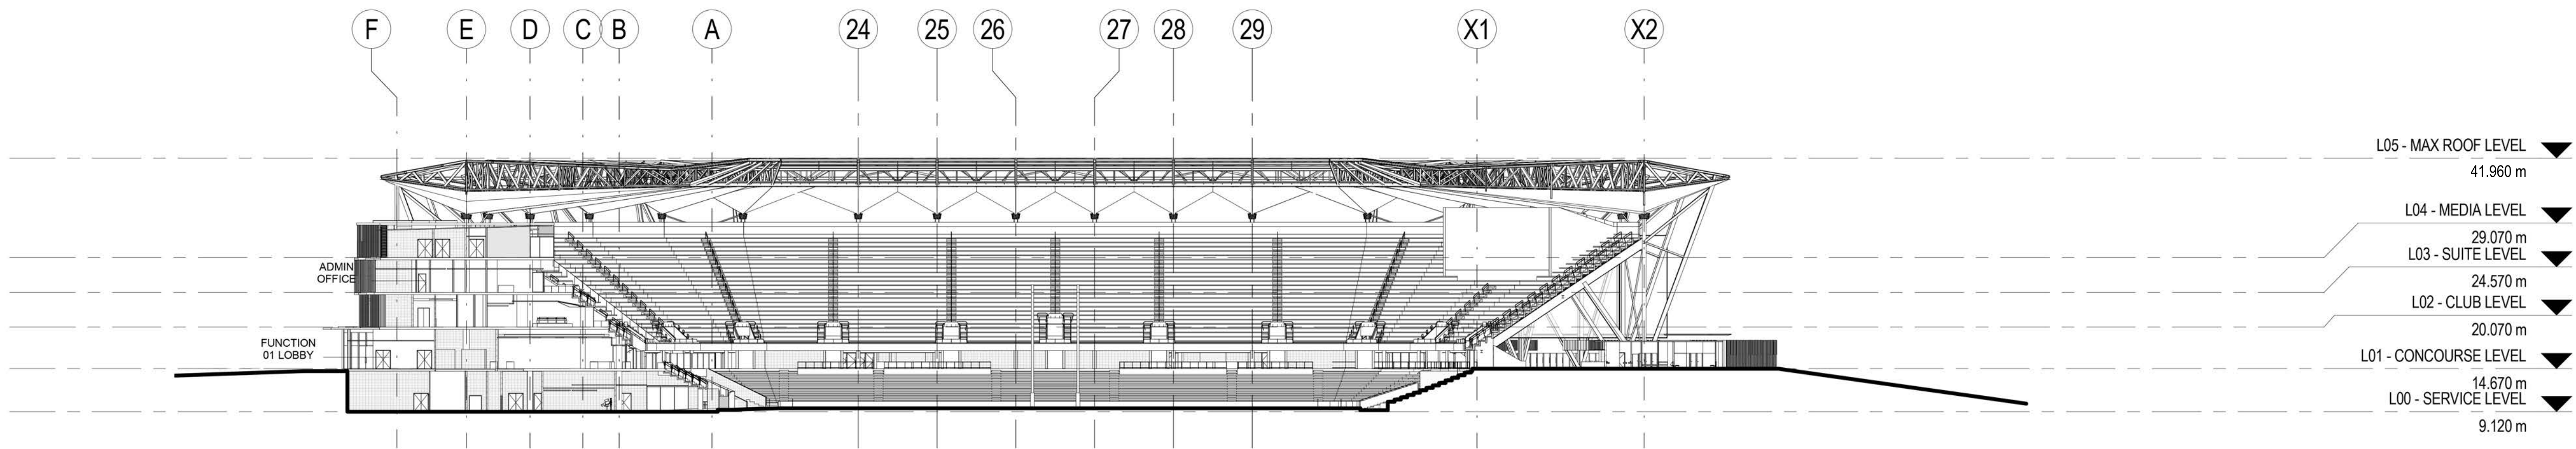

2 GA SECTION - OVERALL EAST WEST
1 : 500

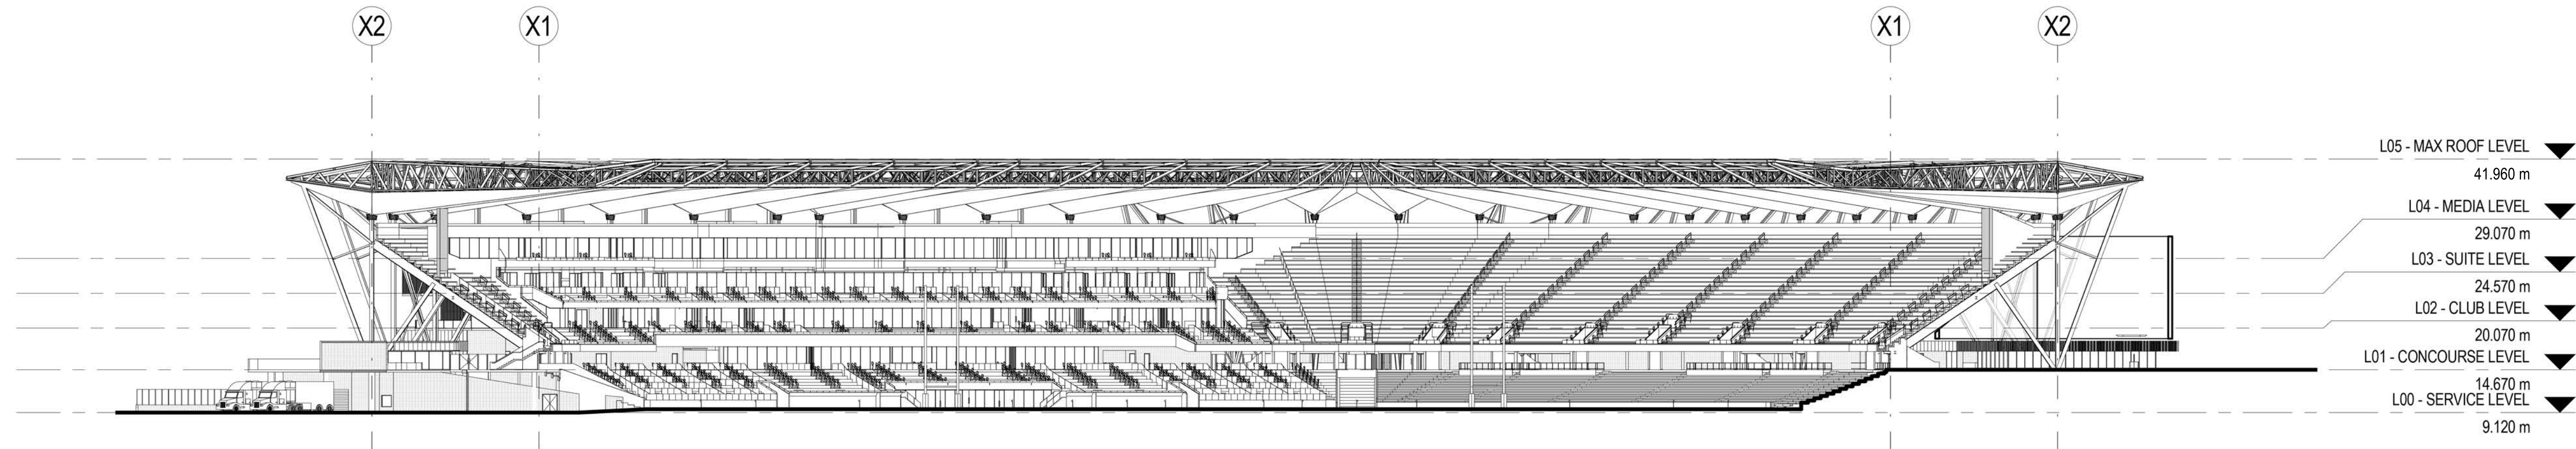


3 CORNER SECTION - LOOKING NORTH
WEST
1 : 500

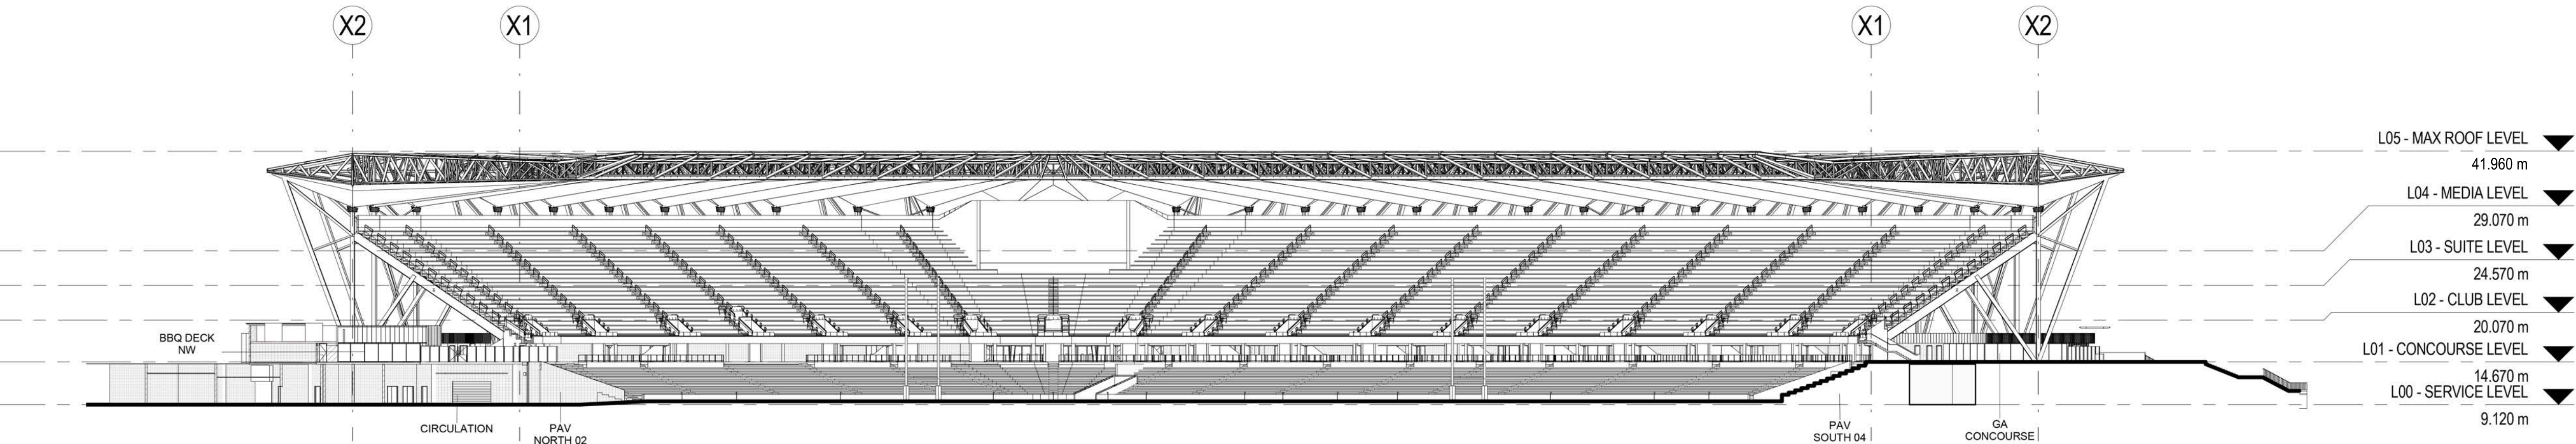

4 CORNER SECTION - LOOKING NORTH
EAST
1 : 500

REFERENCE MAP

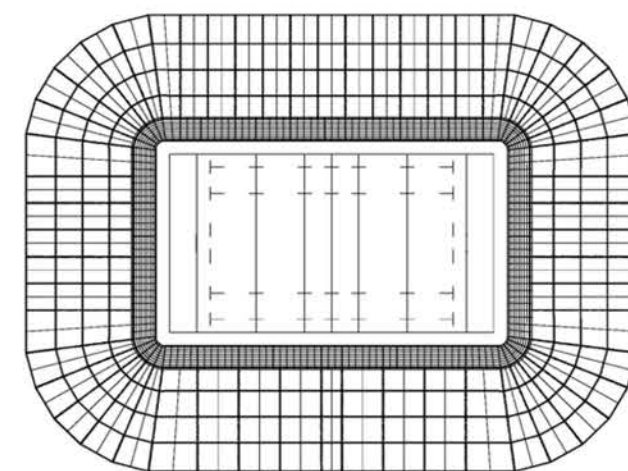

CLIENT:



STRUCTURAL, CIVIL & SERVICES ENGINEER:



COST CONSULTANT:

LANDSCAPE ARCHITECT:

ASPECT Studios™

NOTES:

DRAWING HAS REPLACED 4.00.000

DISCLAIMER

USE FIGURED DIMENSIONS ONLY DO NOT SCALE
FROM DRAWING CHECK & VERIFY ALL DIMENSIONS
ON SITE BEFORE FABRICATION OR SET OUT.

This drawing is diagrammatic and shows general
arrangements. Any information involving measurement of the
works shall be taken from documented dimensions on the
architectural and structural drawings, workshop drawings by
others and conditions on site. The works shall comply with the
contract conditions and Statutory Regulations.

All rights reserved. This work is copyright and cannot be
reproduced or copied in any form or by any means graphic,
electronic or mechanical, including photocopying without the
written permission of Populous architects in association. Any
licence, expressed or implied, to use this document for any
purpose whatsoever is restricted to the terms of the agreement
or implied agreement between Populous and the instructing
party.

THIS DRAWING IS AN UNCONTROLLED COPY, UNLESS NOTED OTHERWISE.

REV	DESCRIPTION	DATE
1	FOR INFORMATION	03.02.2017
2	FOR INFORMATION	08.02.2017
3	FOR INFORMATION	10.02.2017
4	ISSUED FOR DA	17.02.2017
5	ISSUED FOR DA	21.02.2017
6	FOR INFORMATION	24.02.2017
7	ISSUED FOR DA	28.02.2017
8	ISSUED FOR DA	27.04.2017

ARCHITECT:

POPULOUS®

167/167/167/167

SYDNEY

Suite 108

88 Great Buckingham Street

Parramatta, NSW 2150

AUSTRALIA

T: +61 (0) 2 9244 3460

F: +61 (0) 2 9244 3188

www.populous.com

E-mail: sport.au@populous.com

PROJECT

WEST SYDNEY STADIUM
PARRAMATTA

SHEET TITLE

GA SECTIONS
OVERALL

PROJECT NUMBER

16-7344-10

COORDINATED

NT

SCALE 100% @ A0

1 : 500

REVIEWED

AB

APPROVED

SG

NORTH POINT

PHASE

DD

DRAWING NUMBER

AD_4.01.000

REVISION

8

Original Sheet Size A0 - 1189 x 841mm