

S.S.M.75571
R.L.32.77 (A.H.D.)

IMPORTANT NOTES


- 1 THE LEVELS AND SURVEY DETAIL SHOWN HEREON HAVE BEEN DETERMINED BY TRIGONOMETRICAL METHODS AND ARE WITHIN THE GENERALLY ACCEPTED ACCURACY FOR SUCH A SURVEY.
- 2 ANY UTILITIES SHOWN HEREON HAVE BEEN PREPARED FROM A COMBINATION OF FIELD SURVEY AND OFFICE CALCULATION. THE PLAN MAY NOT SHOW THE FULL EXTENT OF ABOVE GROUND STRUCTURES OR SUB SURFACE UTILITIES AND SHOULD NOT BE USED FOR LOCATING SUB SURFACE PIPES, CABLES, CONDUITS OR STRUCTURES. PRIOR TO ANY EXCAVATION OR CONSTRUCTION IT IS RECOMMENDED A FULL DIAL BEFORE YOU DIG SEARCH BE UNDERTAKEN BY CONTACTING DBYD ON PH. 1100 OR WWW.1100.COM.AU.
- 3 THE RELATIONSHIP OF IMPROVEMENTS TO PROPERTY BOUNDARIES IS DIAGRAMMATIC ONLY. IF ANY WORK IS PLANNED WHICH RELIES ON CRITICAL SETBACKS FROM ANY BOUNDARY IT IS IMPERATIVE THAT FURTHER SURVEY WORK BE CARRIED OUT TO DETERMINE PROPERTY BOUNDARIES. DO NOT RELY ON SCALED DIMENSIONS.
- 4 THE LOT DIMENSIONS SHOWN HEREON HAVE BEEN COMPILED FROM PLANS SUPPLIED BY LAND REGISTRY SERVICES NSW.
- 5 THE SPREAD OF THE CROWN OF THE TREES SHOWN HEREON IS DIAGRAMMATIC ONLY BASED ON THE AVERAGE SPREAD OBSERVED ON SITE. IT IS RECOMMENDED THAT TREE SPREADS BE VERIFIED BY SITE INSPECTION SHOULD A DEVELOPMENT PROPOSAL BE AFFECTED BY TREES.
- 6 ALL LEVELS MUST BE REFERRED BACK TO THE BENCHMARK SSM75571 R.L.32.77 (A.H.D.)
- 7 THE ORIGIN OF THIS LEVEL IS SCIMS
- 8 THE CONTOUR INTERVAL IN METRES IS 0.5
- 9 AERIAL IMAGERY SOURCED FROM NEARMAP. IMAGED CAPTURED ON 22/01/20

THE ABOVE NOTES ARE AN INTEGRAL PART OF THIS PLAN

A	FIRST ISSUE	RS	11/02/20
No.	AMENDMENT DESCRIPTION	BY	DATE



Scale 1:1500 (A1)
Scale 1:3000 (A3)

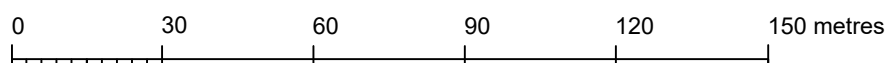

mepstead & ASSOCIATES
REGISTERED SURVEYORS AND
DEVELOPMENT CONSULTANTS


Sydney
9/4 Central Avenue, Thornleigh N.S.W. 2120
Phone 02 9875 4500

Postal
PO BOX 22, Thornleigh N.S.W. 2120
Internet
mepstead@mepstead.com.au
www.mepstead.com.au

Designed: Scale: 1:1500
Drawn: RS Datum: A.H.D.
Checked: CP Date: 11/02/20
L.G.A: FAIRFIELD A1

Principal: FAIRFIELD CITY COUNCIL
Project: PLAN OF DETAIL & LEVELS OVER PART OF
THE FAIRFIELD SUSTAINABLE RESOURCE CENTRE
WIDEMERE ROAD, WETHERILL PARK


Drg. No.
5593-DET2_A
Sheet No. 1
of 5 sheets
Our Ref:
5593

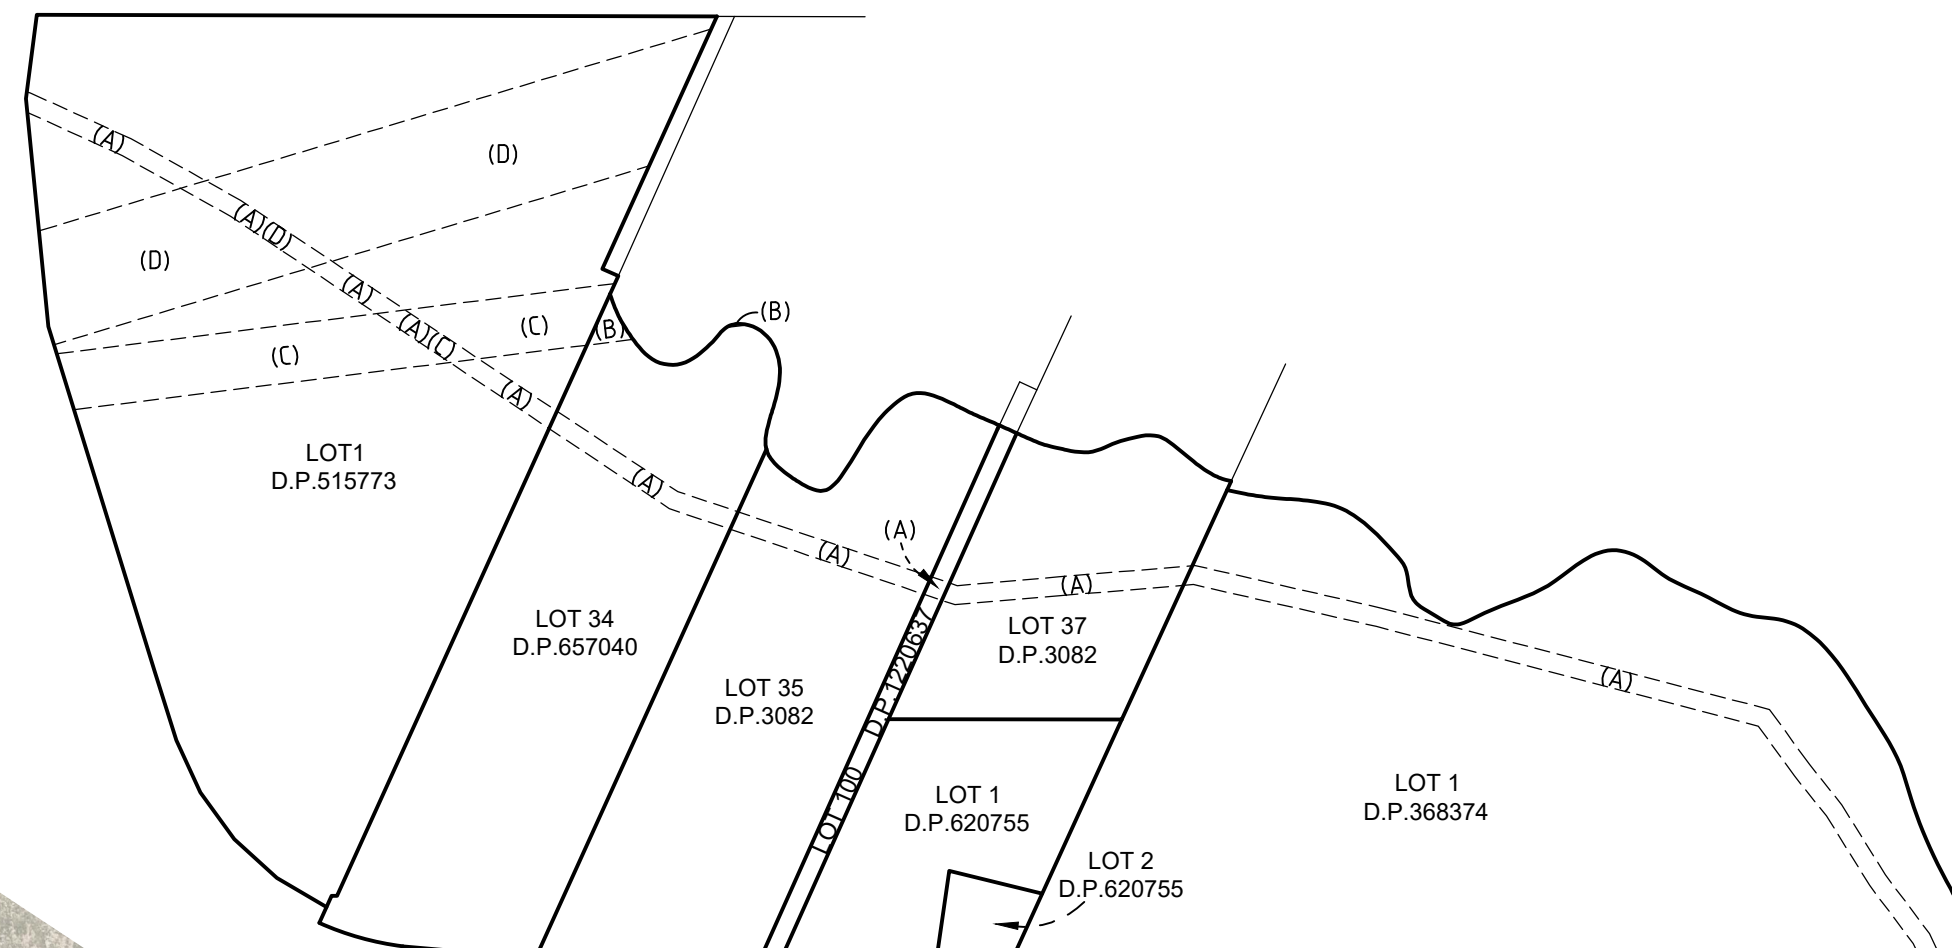

PLAN OF INTERNAL BOUNDARIES & EASEMENTS

SCALE 1:4000(A1)

- (A) EASEMENT FOR PIPELINE 10 WIDE (AB951220)
(B) EASEMENT FOR TRANSMISSION LINE VARIABLE WIDTH (J259850)
(C) EASEMENT FOR TRANSMISSION LINE 30.48 WIDE (J259850)
(D) EASEMENT FOR ENERGY TRANSMISSION 60 WIDE (AH316091)

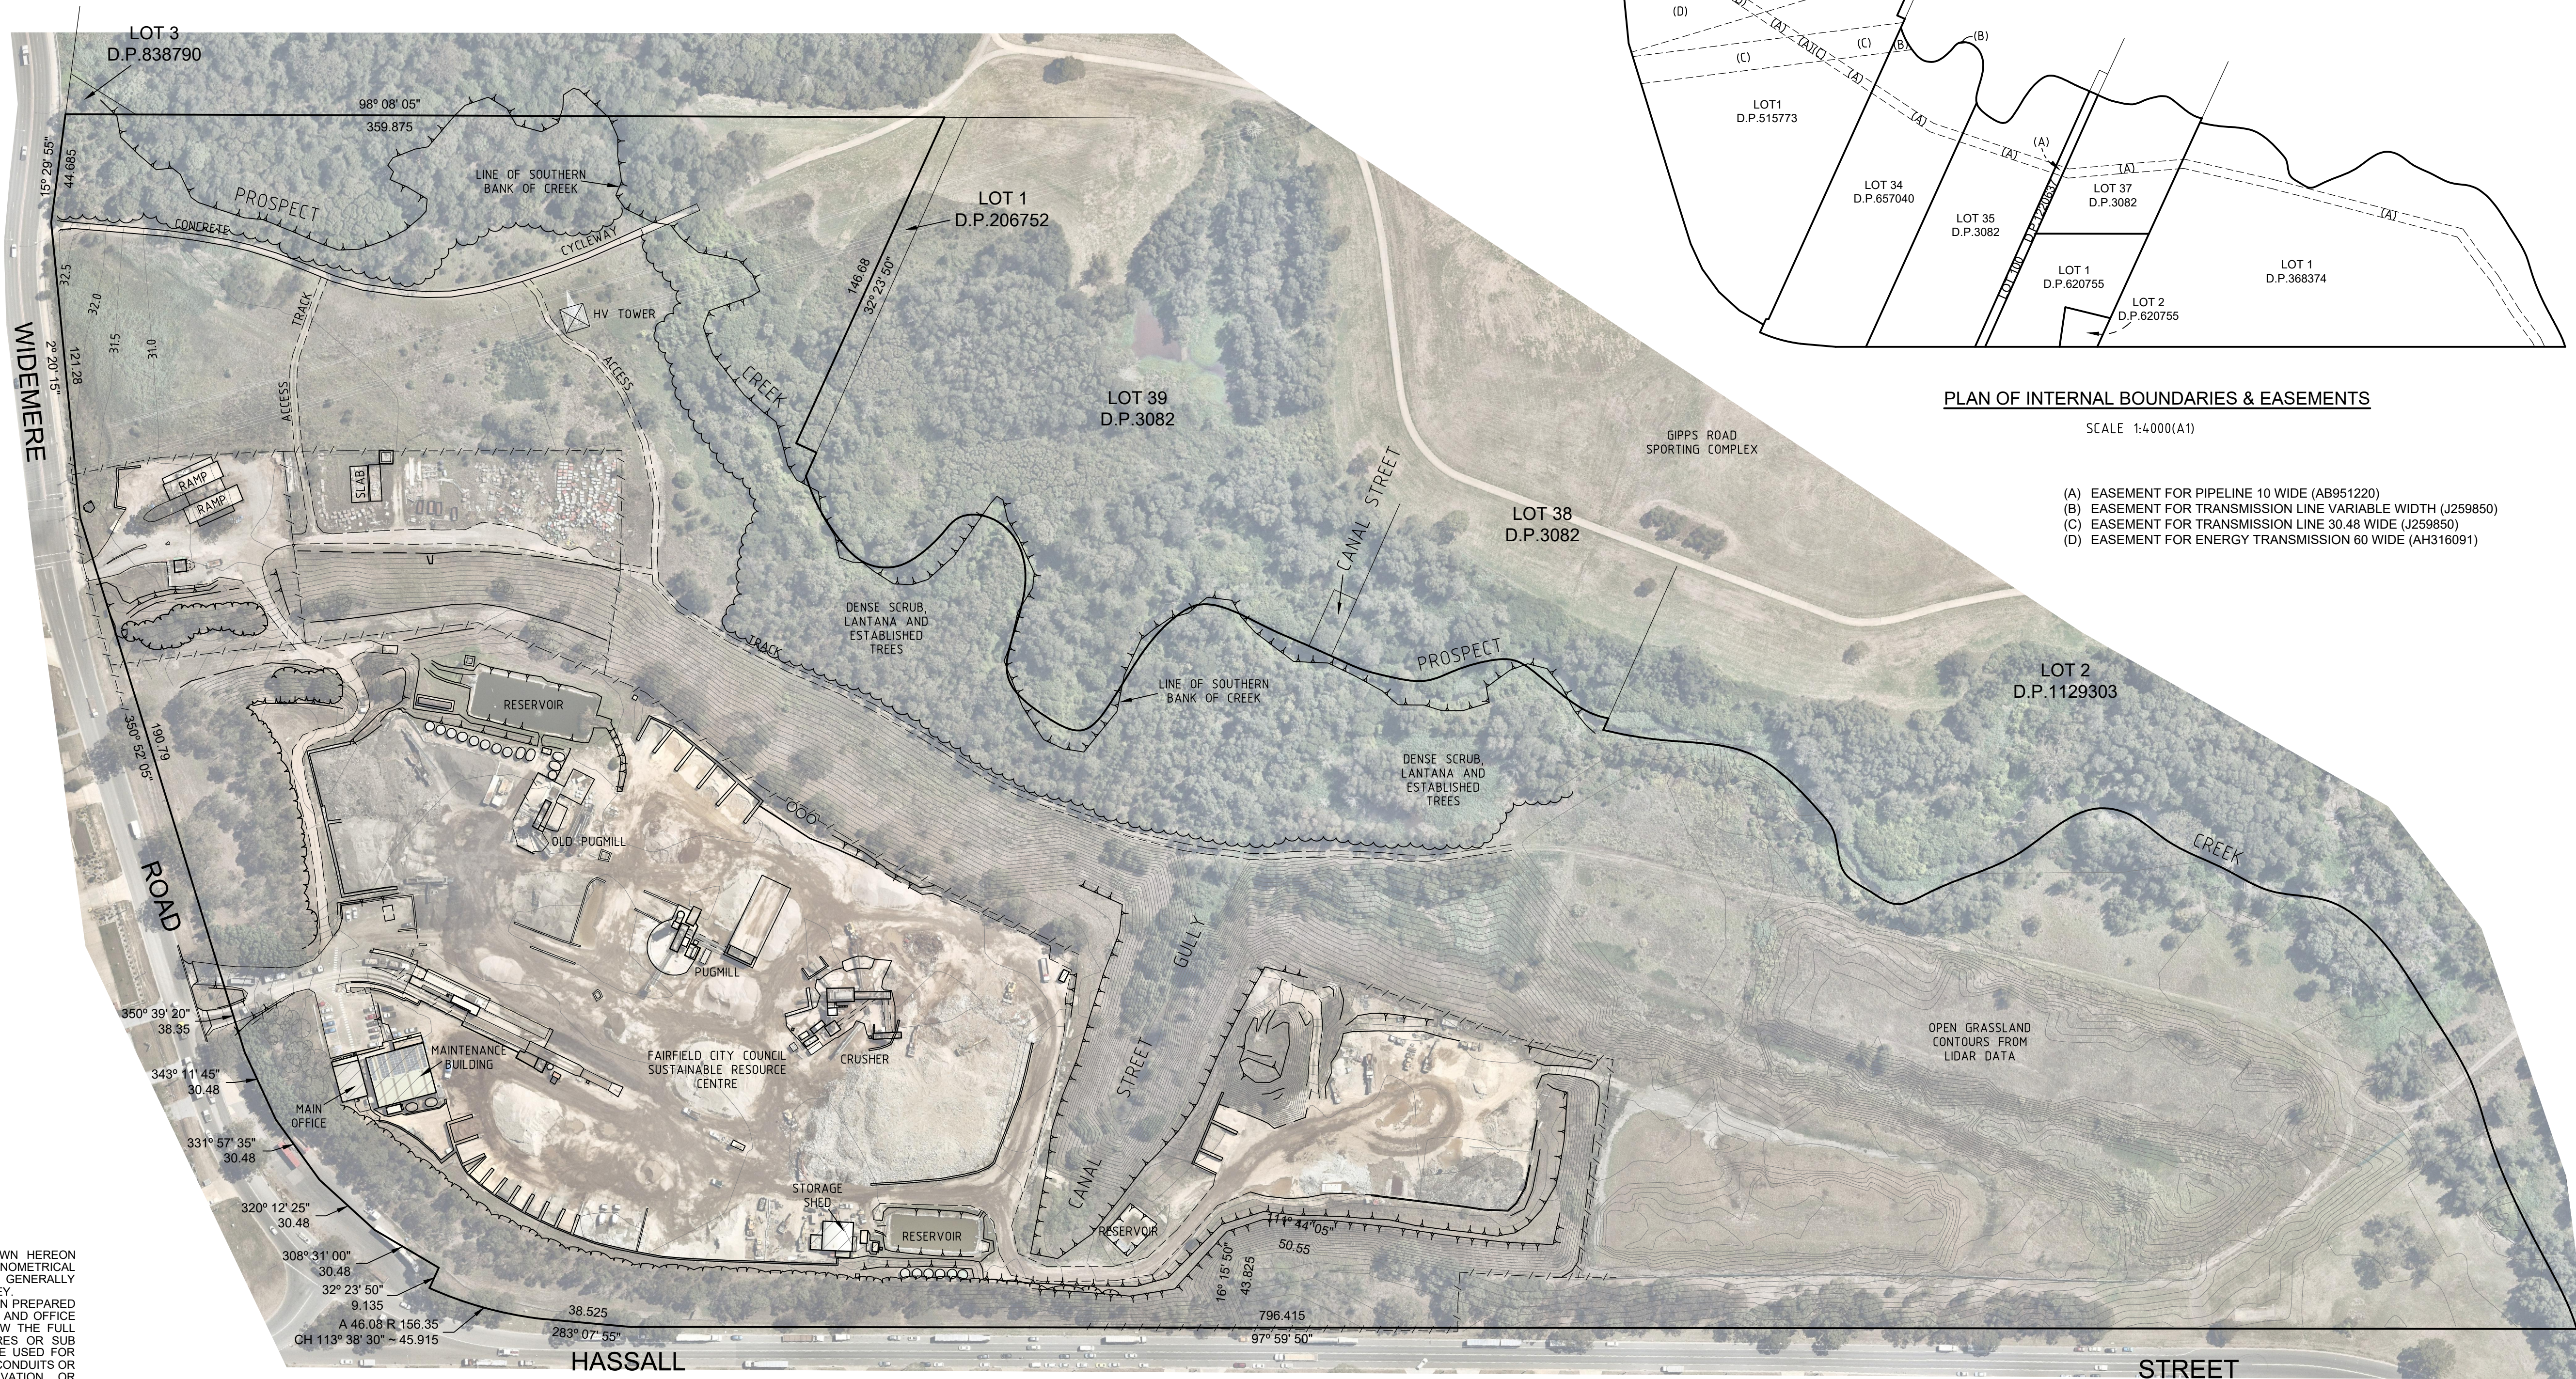




- BENCHMARK
- BIN
- BOLLARD
- CLOTHES LINE
- COMMUNICATIONS PIT
- DOWN PIPE
- DRAINAGE PIT(JUNCTION)
- DRAINAGE PIT(GRATED)
- DRAINAGE PIT(KERB INLET)
- ELECTRICAL PILLAR
- ELECTRICAL SUBSTATION
- FLAG POLE
- GAS MAIN MARKER
- GAS METER
- GAS VALVE
- HYDRANT POTABLE
- HYDRANT RECYCLE
- FIRE HYDRANT
- LIGHTPOLE
- LIDEN PIT
- PHONE BOX
- POWER POLE
- PVC RISER
- SEWER INSPECTION POINT
- SEWER MANHOLE
- SEWER VENT
- SEWER MAINTENANCE SHAFT
- SIGN
- STAY POLE
- STOP VALVE POTABLE
- STOP VALVE RECYCLE
- TELSTRA PILLAR
- TELSTRA PIT SINGLE
- TELSTRA PIT DOUBLE
- TRAFFIC LIGHTS
- TRAFFIC LIGHTS CONTROL BOX
- SERVICES PIT
- TREE STUMP
- WATER AIR VALVE
- WATER METER POTABLE
- WATER METER RECYCLE
- SUBSOIL FLUSHING POINT
- SURVEY MARK (CONC. BLOCK)
- STATE SURVEY MARK
- SURVEY STATION
- TOP OF GUTTER LEVEL
- FLOOR LEVEL
- CHIMNEY LEVEL
- PARAPET LEVEL
- TOP OF BATTER

- THE ABOVE NOTES ARE AN INTEGRAL PART OF THIS PLAN

A	FIRST ISSUE	RS	11/02/20
No.	AMENDMENT DESCRIPTION	BY	DATE

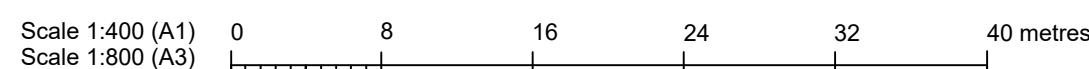

mepstead
& ASSOCIATES
REGISTERED SURVEYORS AND
DEVELOPMENT CONSULTANTS

Sydney
9/4 Central Avenue, Thornleigh N.S.W. 2120
Phone 02 9875 4500

Postal
PO BOX 22, Thornleigh N.S.W. 2120

Internet
mepstead@mepstead.com.au
www.mepstead.com.au

Designed:	Scale: 1:400	Principal: FAIRFIELD CITY COUNCIL	Drp. No. 5593-DET2_A	
Drawn: RS	Datum:A.H.D		Project: PLAN OF DETAIL & LEVELS OVER PART OF THE FAIRFIELD SUSTAINABLE RESOURCE CENTRE WIDEMERE ROAD, WETHERILL PARK	Sheet No. 2 of 5 sheets
Checked: CP	Date: 11/02/20			Our Ref: 5593
I.G.A: FAIRFIELD			A1	