


23/09/2020 10:51:58 AM

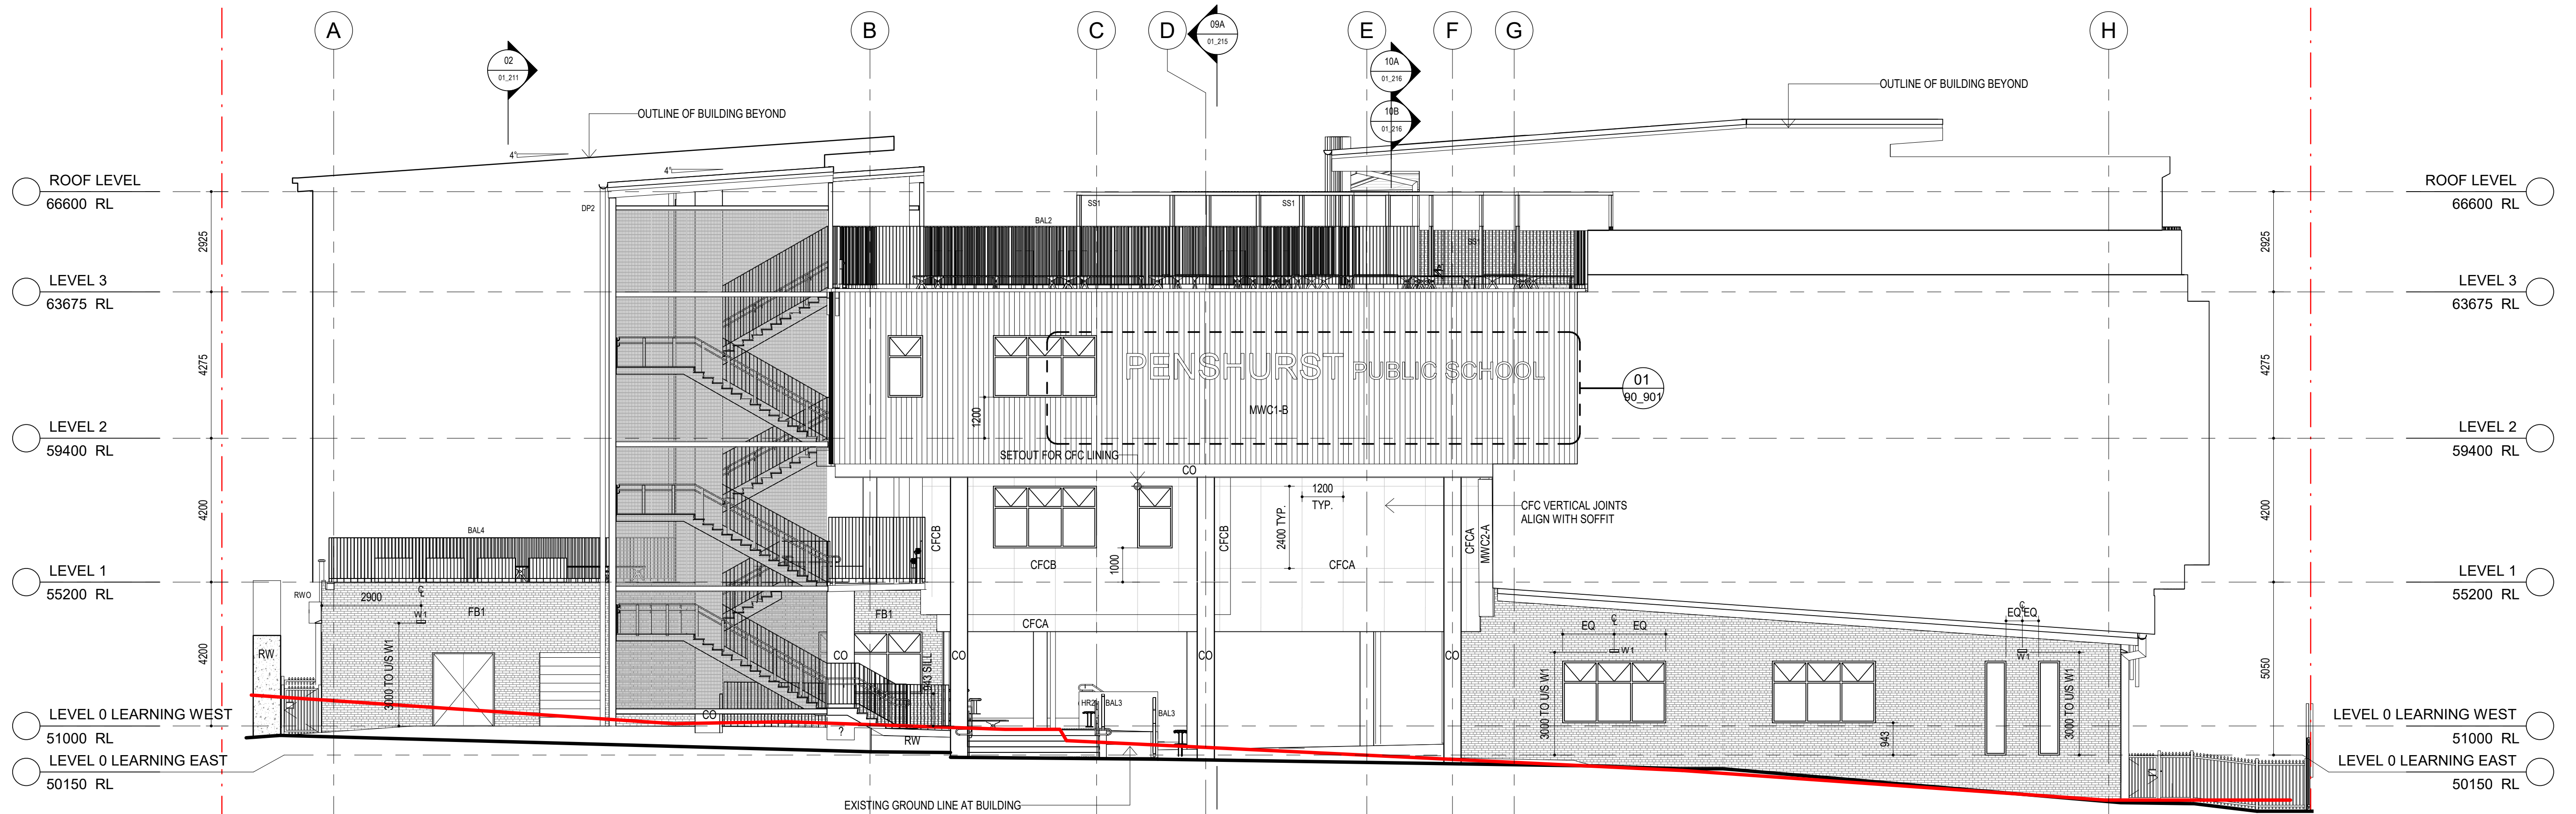

02 ELEVATION
1:100



04 ELEVATION
1:100

AMENDMENTS				DESCRIPTION
REV	BY	DATE		
05	MW	16.10.19		ADD STAIR 04, AMEND STAIR 01, DELETE SC & AMEND ROOF AT WASTE. ISSUED FOR S4 55(1A)
06	MW	25.11.19		RE-ISSUED FOR CONSTRUCTION - CHANGES NOTED IN PREVIOUS REV.
07	MW	13.12.19		ADD DETAIL
08	MW	30.01.20		ADD MOUNTING HEIGHT TO EXTERNAL WALL LIGHTS
09	MW	13.05.20		STAIR ROOF UPDATED
10	MW	24.08.20		REALIGN CFCB JOINTS TO SETOUT POINT
11	MW	23.09.20		DELETE METAL WALL CLADDING

LEGEND	

KEY PLAN	



STRUCTURE, CIVIL & HYDRAULIC WOOLACOTT'S ENGINEERS T: 02 9291 0000 WEB: www.pp.com.au MECH, ELECT, IT, COMMS & SEC. J&J CONSULTING T: 02 9437 1000	PERIMETAL PEDAVOLI ARCHITECTS T: 02 9291 0000 WEB: www.pp.com.au Nominated Architect Vince Pedavoli NSW reg No 5045
BCA GROUP P/L T: 02 8355 3160	STATUTORY PLANNER DON FOX PLANNING P/L T: 02 9673 4014

PEDAVOLI ARCHITECTS

PENSHURST PUBLIC SCHOOL
18 Arcadia Street, Penshurst
ELEVATIONS - SHEET 2

CONTRACT NUMBER SINSW-18-1257	0 1000 2000 3000 4000 5000 10000 SCALE 1:100 @ A1
PROJECT NORTH	DRAWN CHECKED VERIFIED DATE 23 SEPTEMBER 2020
DRAWING NUMBER	Author Checker Approver
PROJECT CODE DISCIPLINE PHASE SERIES NUMBER	3199-ARC-CD-01_202 011

ISSUE FOR CONSTRUCTION