



PROPOSED PLANTING SCHEDULE
THIS SHEET

BOTANICAL NAME	COMMON NAME	MATURE H x W	INSTALL POT SIZE	NO OFF
TREES				
Lagerstroemia 'Natchez'	Crepe Myrtle	7 x 4	200 litre	6
Pyrus calleryana 'Cleveland Street'	Ornamental Pear	8 x 8	400 litre	11
SHRUBS				
Westringia 'Grey Box'	Westringia 'Grey Box'	600 x 600	200mm	196
GRASSES				
Liriope 'Just Right'	Liriope 'Just Right'	400 x 400	150mm	480
Lomandra longifolia	Mat Rush	1 x 1	150mm	65
Lomandra 'Tanika'	Lomandra 'Tanika'	600 x 600	150mm	96


REV	BY	DATE	DESCRIPTION
1	LH	10/05/2019	ISSUED FOR CONSTRUCTION
2	LH	17/10/19	ISSUED FOR \$4.55 (1A)
3	LH	4/12/19	ADD STAIR 4, REISSUE FOR CONSTRUCTION
4	LH	25/02/20	ARCADIA STREET TREES MOVED TO BE MIN 3 M FROM ROOF OVERHANG. Dianella 'Little Jess' REPLACED WITH LIRIOPE species
5	LH	27/04/20	STAIR WIDTH REDUCED
6	LH	14/09/20	TREE LOCATIONS AMENDED



STRUC. CIVIL & HYD
WOOLACOTT'S ENGINEERS
T: 02 82031500
MECH. ELEC. IT, COMMS & SEC.
JHA CONSULTING
T: 02 9437 1000
BCA
GROUP DLA
T: 02 8355 3160
STATUTORY PLANNER
DON FOX PLANNING P/L
T: 02 9473 4914


PERUMAL PEDAVOLI ARCHITECTS
T: +61 2 9261 0000
WEB: www.pp-a.com.au
Nominated Architect:
Vince Pedavoli NSW reg No. 5045

CONTRACT NUMBER
SINSW-18-1257

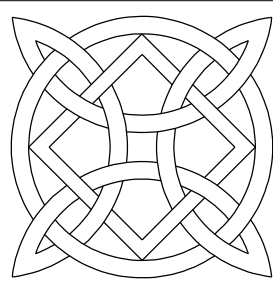

LORNA HARRISON
LANDSCAPE ARCHITECTS
68 Beattie Street
BALMAIN
NSW 2041
M 0403350023
E lorna@landarchitects.com

PENSHURST PUBLIC SCHOOL
18 Arcadia Street, Penshurst
LANDSCAPE SITE PLAN
GROUND LEVEL CENTRAL ZONE

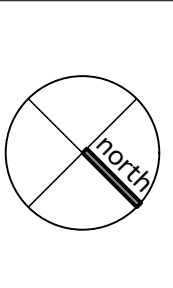

DRAWING NUMBER	DISCIPLINE	PHASE	SERIES NUMBER	REVISION
555	LAN	CD	02_C	6