


SCREEN WRAPPED OVER FOR ROOF
TOP SOLAR PROTECTION

SCREEN WRAPPED AROUND STAIRS
FOR WIND AND SOLAR PROTECTION

COLOURED STEEL
BALUSTRADE AND HANDRAILS

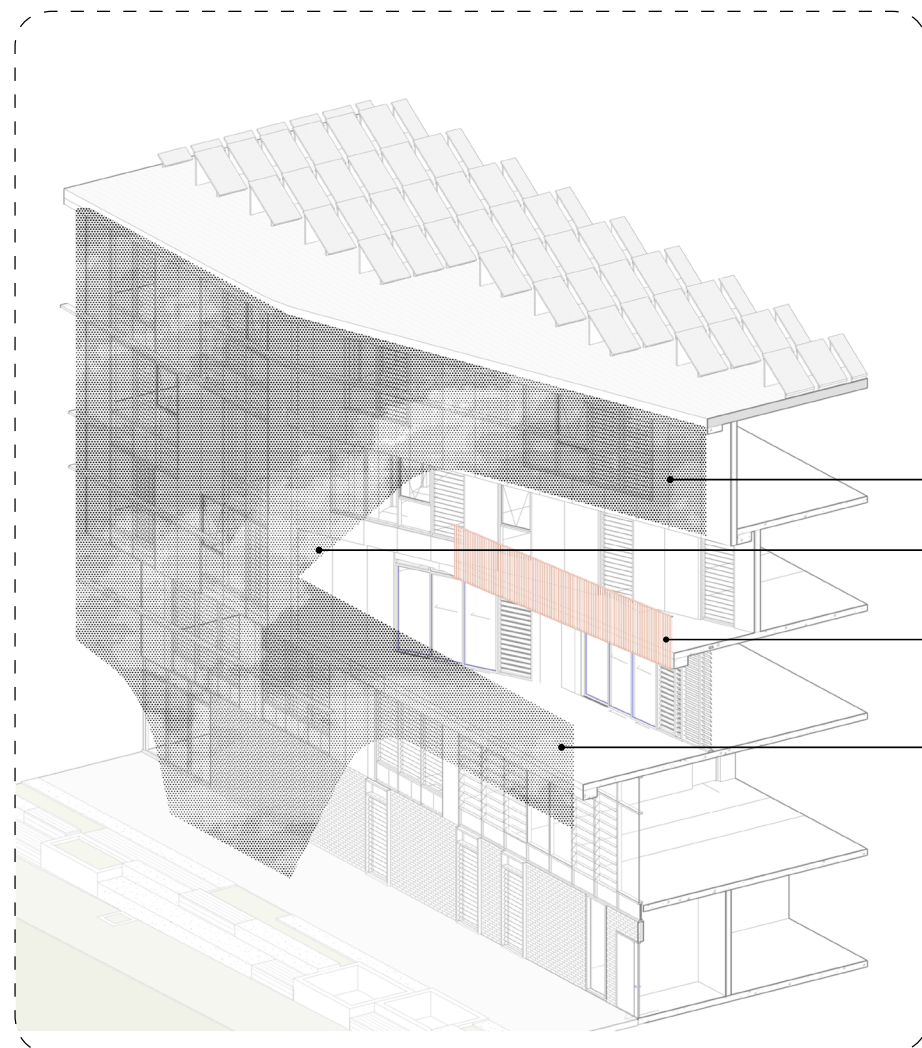

SCREEN WRAPPED AROUND
FACADE FOR SOLAR PROTECTION

SCREEN PEELED BACK FOR OUTDOOR
LEARNING POP-OUT BALCONIES

COLOURED STEEL BALUSTRADE -
CONSISTENT USE OF OCHRE COLOUR

SCREEN AS BALUSTRADE

