

METAL ROOF SHEETING (MRS)

TIMBER VENEER (T/V)

PREFINISHED METAL CLADDING (PMC 2)

PREFINISHED METAL CLADDING PERFORATED (PMC/PER)

METAL RAILING



COMPRESSED FIBER CEMENT SHEETING (CFC)


PRECAST CONCRETE WITH BRASS INLAY

PRECAST CONCRETE



BRICK (BK/F)

GLASS LOUVERS (GL)

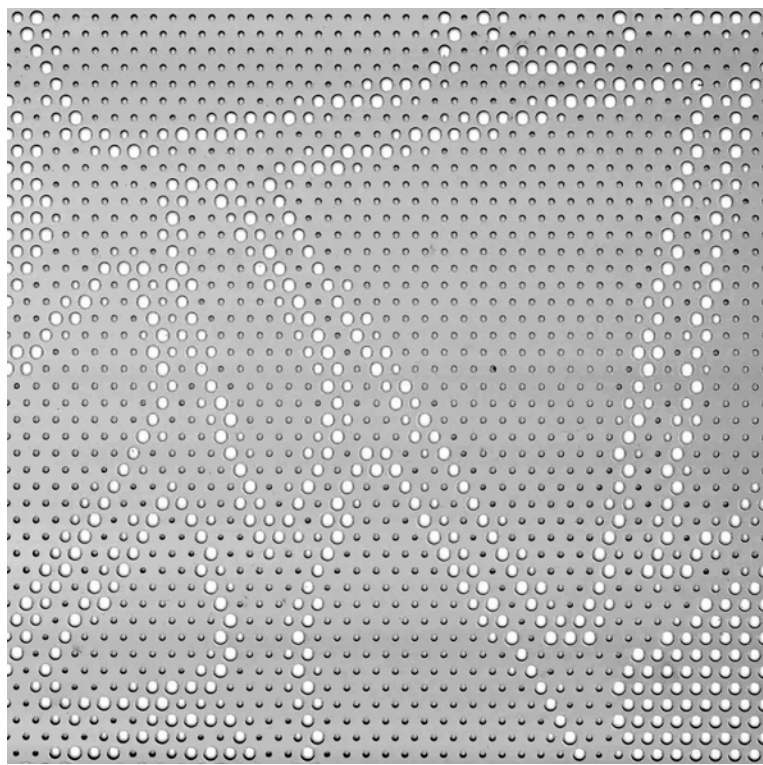

SECTIONAL OVERHEAD DOOR (SOD/G)

ALUMINIUM WINDOW (AW)

METAL LOUVERS - FIXED

PREFINISHED PERFORATED METAL SCREEN

PERFORATION IMAGE SAMPLES

## NOT FOR CONSTRUCTION

Project

ALEXANDRIA PARK  
COMMUNITY SCHOOL

Drawing Title

EXTERNAL MATERIAL  
FINISHES

Proj. Dir	Proj. Arch	Drawn
Approver	AH	BO

Job No.	Sheet	Scale
161044	B1	

Drawing No.	Revision
AR.DA. 4001	P1

Tanner Kibble Denton Architects Pty Ltd

PO Box 680 Darlinghurst NSW 1300 Australia

Level 1, 19 Foster Street, Surry Hills NSW 2010 Australia

T +61 2 9281 4399

F +61 2 9281 4337

www.tkda.com.au