



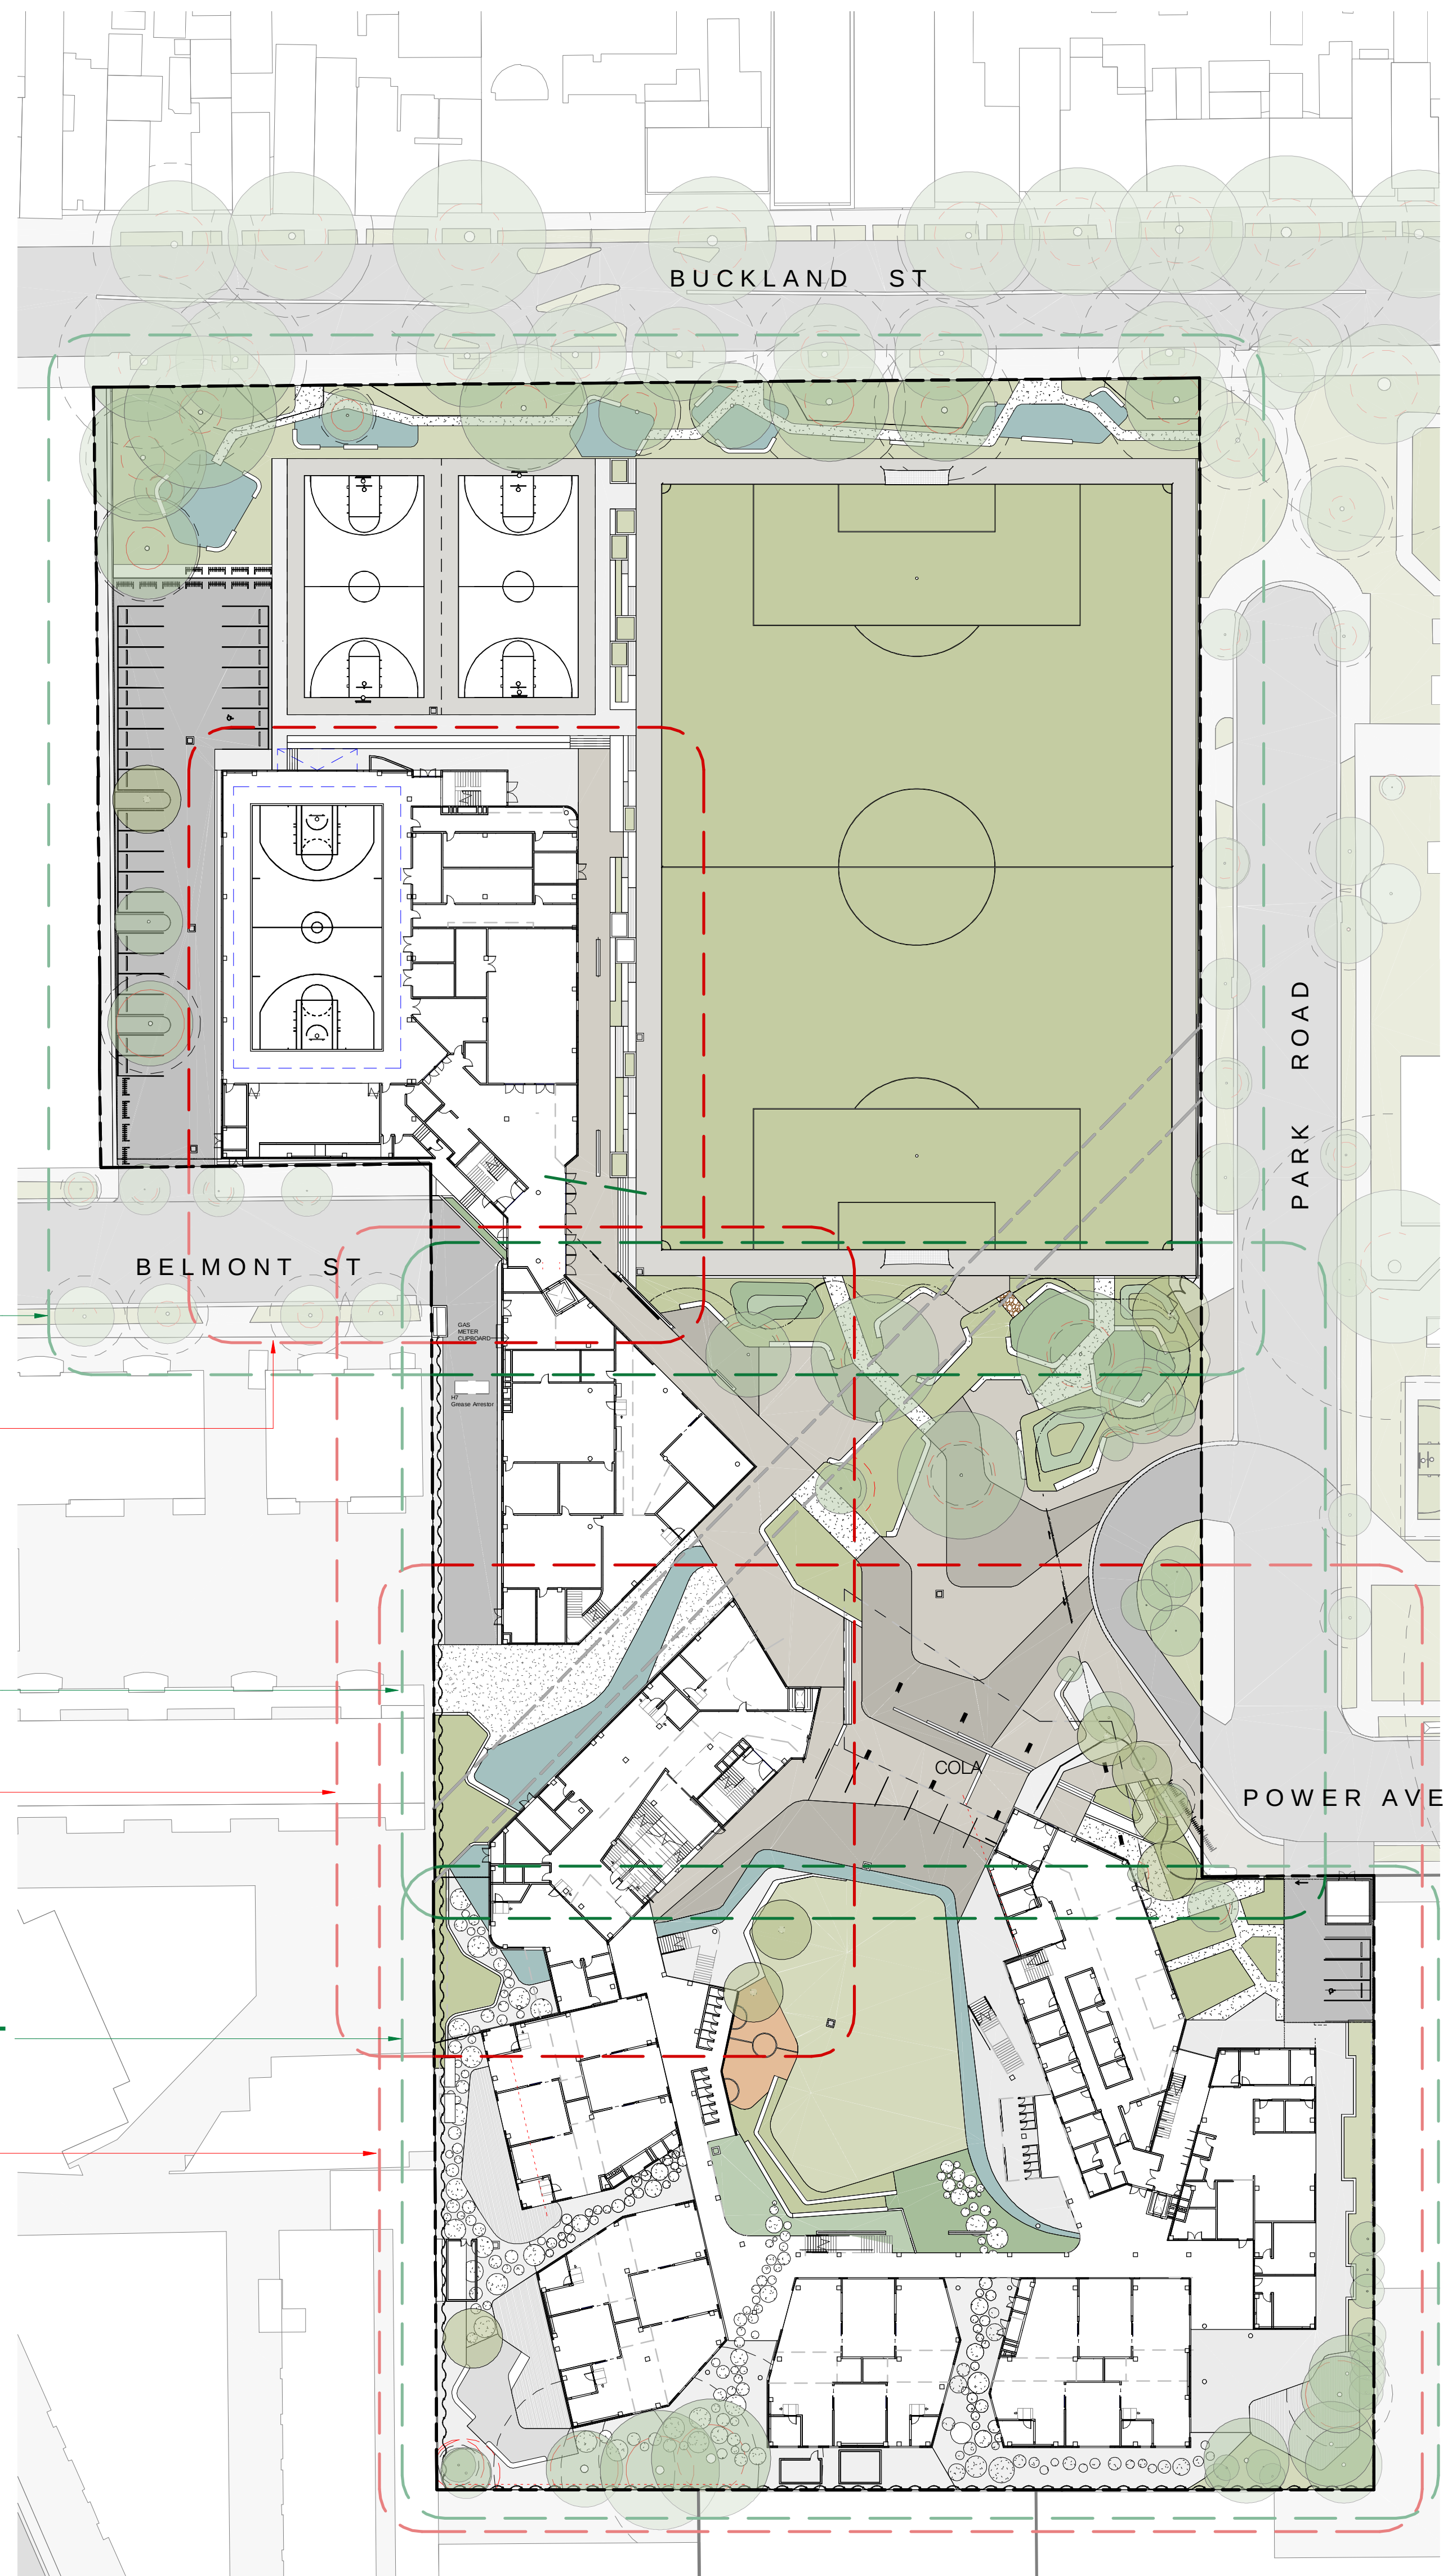

1 CAMPUS KEY PLAN
1 : 500

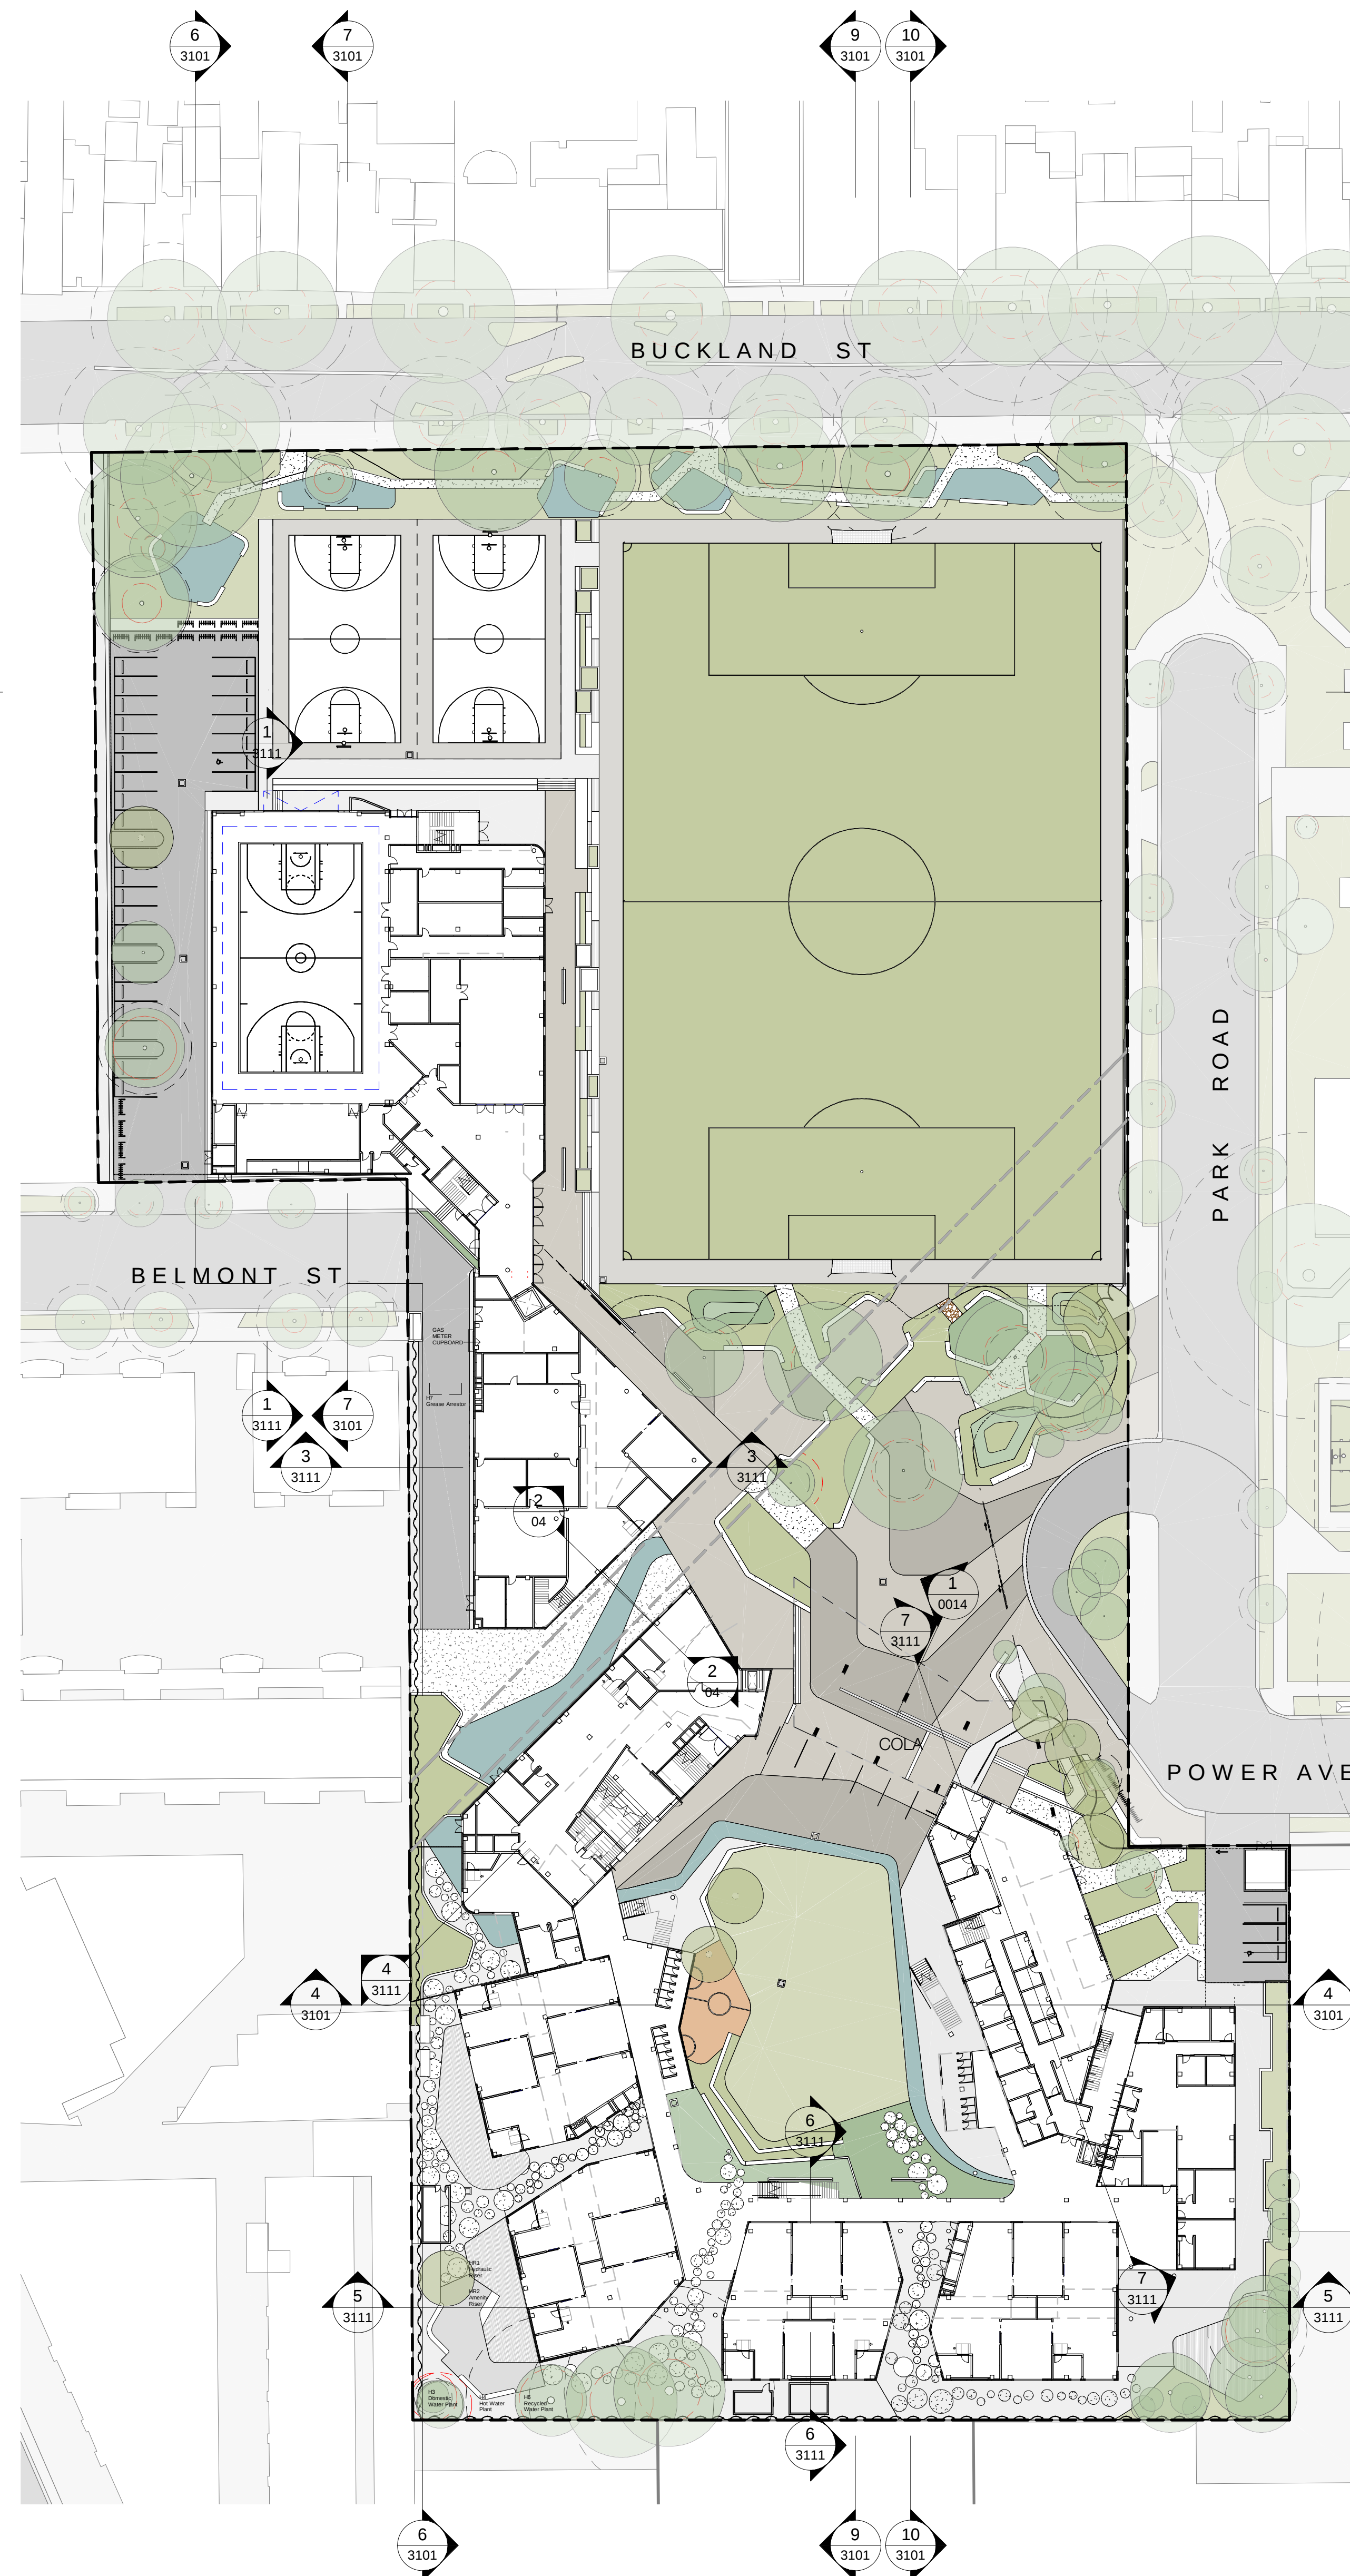

2 LANDSCAPE PRECINT KEY PLAN
1 : 500

CLIENT	DEPARTMENT OF EDUCATION
T + 61 2 9561 1927	
F + 61 2 9561 8077	
LANDSCAPE CONSULTANT	
CONTEXT	T + 61 2 9244 8900
STRUCTURAL & CIVIL CONSULTANT	WOOLACOTTS
T + 61 2 9241 9900	
GEOTECHNICAL CONSULTANT	J&K GROUP
T + 61 2 9888 5000	
BUILDING SERVICES CONSULTANTS	UMOW LAI
T + 61 2 9431 9431	
ESD CONSULTANT	UMOW LAI
T + 61 2 9431 9431	
NCC/BCA & ACCESS CONSULTANT	DESIGN CONFIDENCE
T + 61 2 9399 3707	
SITE INVESTIGATION & ENVIRONMENTAL ASSESSMENT	COFFEY
T + 61 2 9406 1000	
TRAFFIC CONSULTANT	ARUP
T + 61 2 9320 9320	
BIODIVERSITY CONSULTANT	UBM ECOLOGICAL
T + 61 2 4567 7979	
ARBORIST	REDGUM HORTICULTURAL
T + 61 2 8824 8314	
EUROPEAN AND ABORIGINAL ARCHAEOLOGY	EXTENT
T + 61 2 9555 4000	
ACOUSTIC CONSULTANT	WILKINSON MURRAY
T + 61 2 9437 4611	
WASTE MANAGEMENT CONSULTANT	FORESIGHT ENVIRONMENTAL
T + 61 2 8003 7270	
WIND & REFLECTIVITY CONSULTANT	WINDTECH
T + 61 2 9503 0300	
3D RENDERER	NARRATIVE
T + 61 439 295 295	
LAND SURVEYOR	LTS LOCKLEY
T + 1300 587 000	
QUANTITY SURVEYOR	TURNER & TOWNSEND
T + 61 2 9245 0000	
TOWN PLANNER & SOCIAL IMPACT CONSULTANT	URBIS
T + 61 2 8233 9900	

NSW Nominated Architects: Robert Denton Reg. No. 5782, Alex Kibble Reg. No. 6015
Do not scale drawings. Verify all dimensions on site. Notify architect of all discrepancies

Rev	Date	Description	Checked	Auth.
P1	08.12.17	Issue For SSDA	AH	AK

NOT FOR CONSTRUCTION

Project

ALEXANDRIA PARK
COMMUNITY SCHOOL

Drawing Title

KEY PLAN

Proj. Dir

AK AH HC

Job No.

161044 B1

Drawing No.

AR.DA. 2010

Tanner Kibble Denton Architects Pty Ltd

PO Box 660 Darlinghurst NSW 1300 Australia

Level 1, 19 Foster Street, Surry Hills NSW 2010 Australia

T +61 2 9281 4399

F +61 2 9281 4337

www.tkda.com.au