




CANOPY CLASSROOM WEST

The large existing trees on site will be celebrated and enjoyed with the incorporation of timber deck to wrap around the base of the trees. This landscape setting will provide for a unique outdoor classroom experience with the inclusion of flexible seating. The raised decking will ensure minimal impact on the existing trees and their root zones. A unique and distinct plant character will be created with the inclusion of accent planting such as *Cyathea cooperii* and *Bromeliad sp* suitable for the shaded condition. An informal walking trail will provide a green link' connecting the spaces between buildings to the natural landscape.

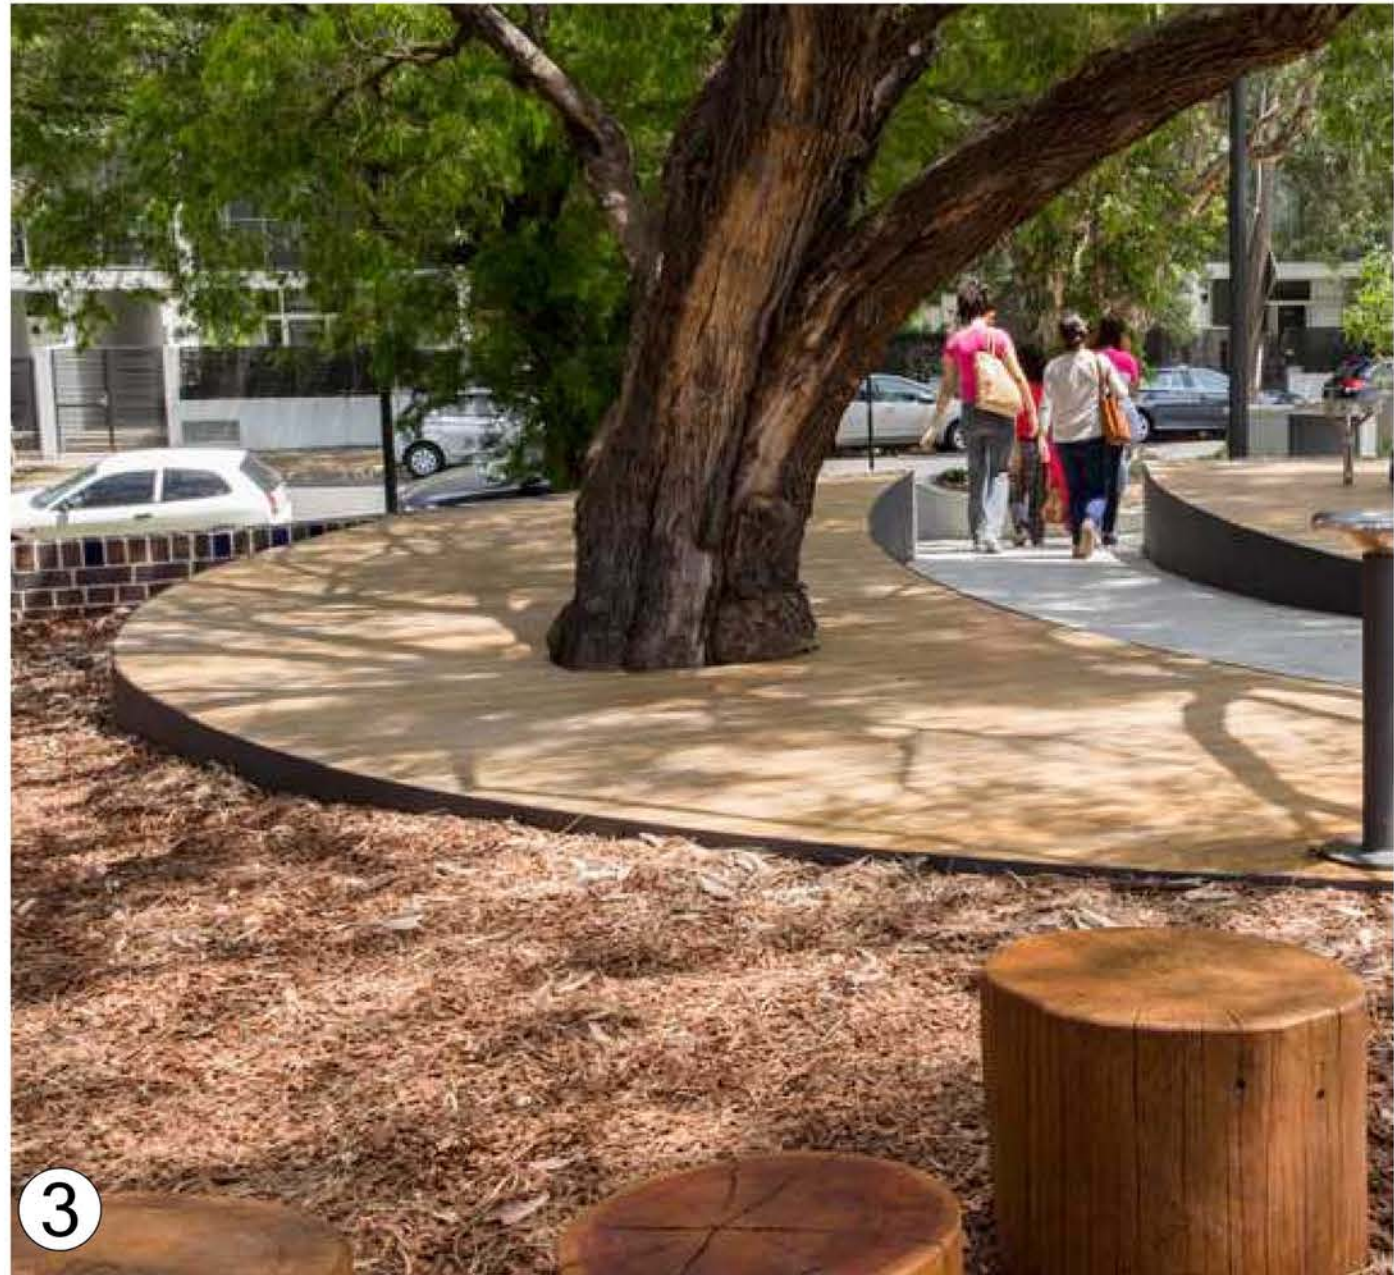

- ① PERMEABLE PAVEMENT
- ② PRE-CAST SEATING ELEMENTS
- ③ DECKING
- ④ MOVEABLE FURNITURE
- ⑤ GREEN LINK
- ⑥ SHADED GARDEN
- ⑦ LOG SEATING