



KEY

Proposed Trees
Super advanced trees
in 100 to 200 L potsize

Proposed Trees
75 to 100 L potsize

Existing Trees
to be retained

context

Context Landscape Design Pty Ltd
Level 2, 52-58 William Street, East Sydney NSW 2011
PO Box A866 Sydney South NSW 1235
T. 61 2 8244 8900 F. 61 2 8244 8988
E. context@context.net.au W. www.context.net.au
ABN: 14 074 411 288

CLIENT
DEPARTMENT OF EDUCATION

PROJECT
ALEXANDRIA PARK COMMUNITY SCHOOL

PARK ROAD, ALEXANDRIA NSW 2015

DRAWING TITLE
PROPOSED TREES

A.P.C.S._DA.vwx 1/12/17

INDICATIVE TREE PLANTING PALETTE



Corymbia gummifera



Brachychiton acerifolius



Eucalyptus tereticornis



Melaleuca styphelioides




Flindersia australis



Syzygium luehmannii

PALMS & TREE FERNS

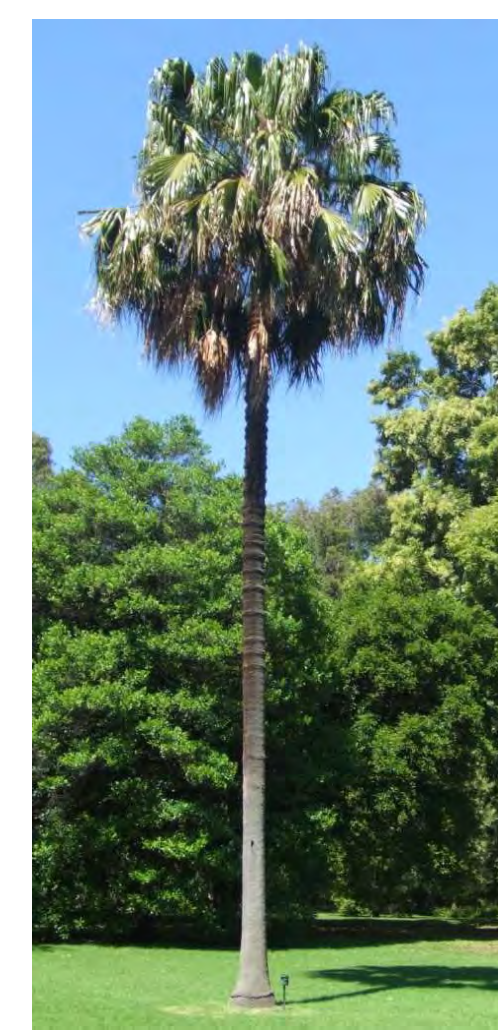

Livistona australis



Cyathea cooperi

SMALL/MEDIUM TREES



Banksia aemula



Banksia integrifolia



Tristaniaopsis laurina




Waterhousea floribunda

INDICATIVE TREE PLANTING SCHEDULE

Botanical Name	Common Name	Height x Widths (m)
Banksia aemula	Wallum banksia	8 x 4
Banksia integrifolia	Coastal Banksia	7 x 4.5
Brachychiton acerifolius	Illawarra Flame Tree	25 x 10
Corymbia gummifera	Red Bloodwood	25 x 10
Cyathea cooperi	Australian Tee Fern	10 x 4.5
Eucalyptus tereticornis	Forest Red Gum	20 x 7
Flindersia australis	Crows Ash	20 x 7
Livistona australis	Cabbage-tree palm	25 x 0.6
Melaleuca styphelioides	Prickly leaf paperbark	20 x 9
Syzygium luehmannii	Lilly-Pilly	10 x 5
Tristaniaopsis laurina	Water Gum	8 x 3
Waterhousea floribunda	Weeping Lilly Pilly	6 x 3.5

NOT FOR CONSTRUCTION

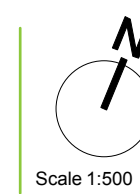

ISSUE	DESCRIPTION	DATE
1.	DRAFT PRELIMINARY ISSUE FOR SSDA	9/14/17
2.	PRELIMINARY ISSUE FOR SSDA	9/15/17
3.	PRELIMINARY ISSUE FOR SSDA	30/11/17

CREATED	DATE	CHECKED
CK	10.05.17	HD
PROJECT NUMBER		
16585		

PROJECT STAGE	SHEET SIZE
SD	A1
DRAWING NUMBER	ISSUE
L-SD-303-00	P3