


1 SECOND FLOOR - CAMPUS PLAN
1 : 500

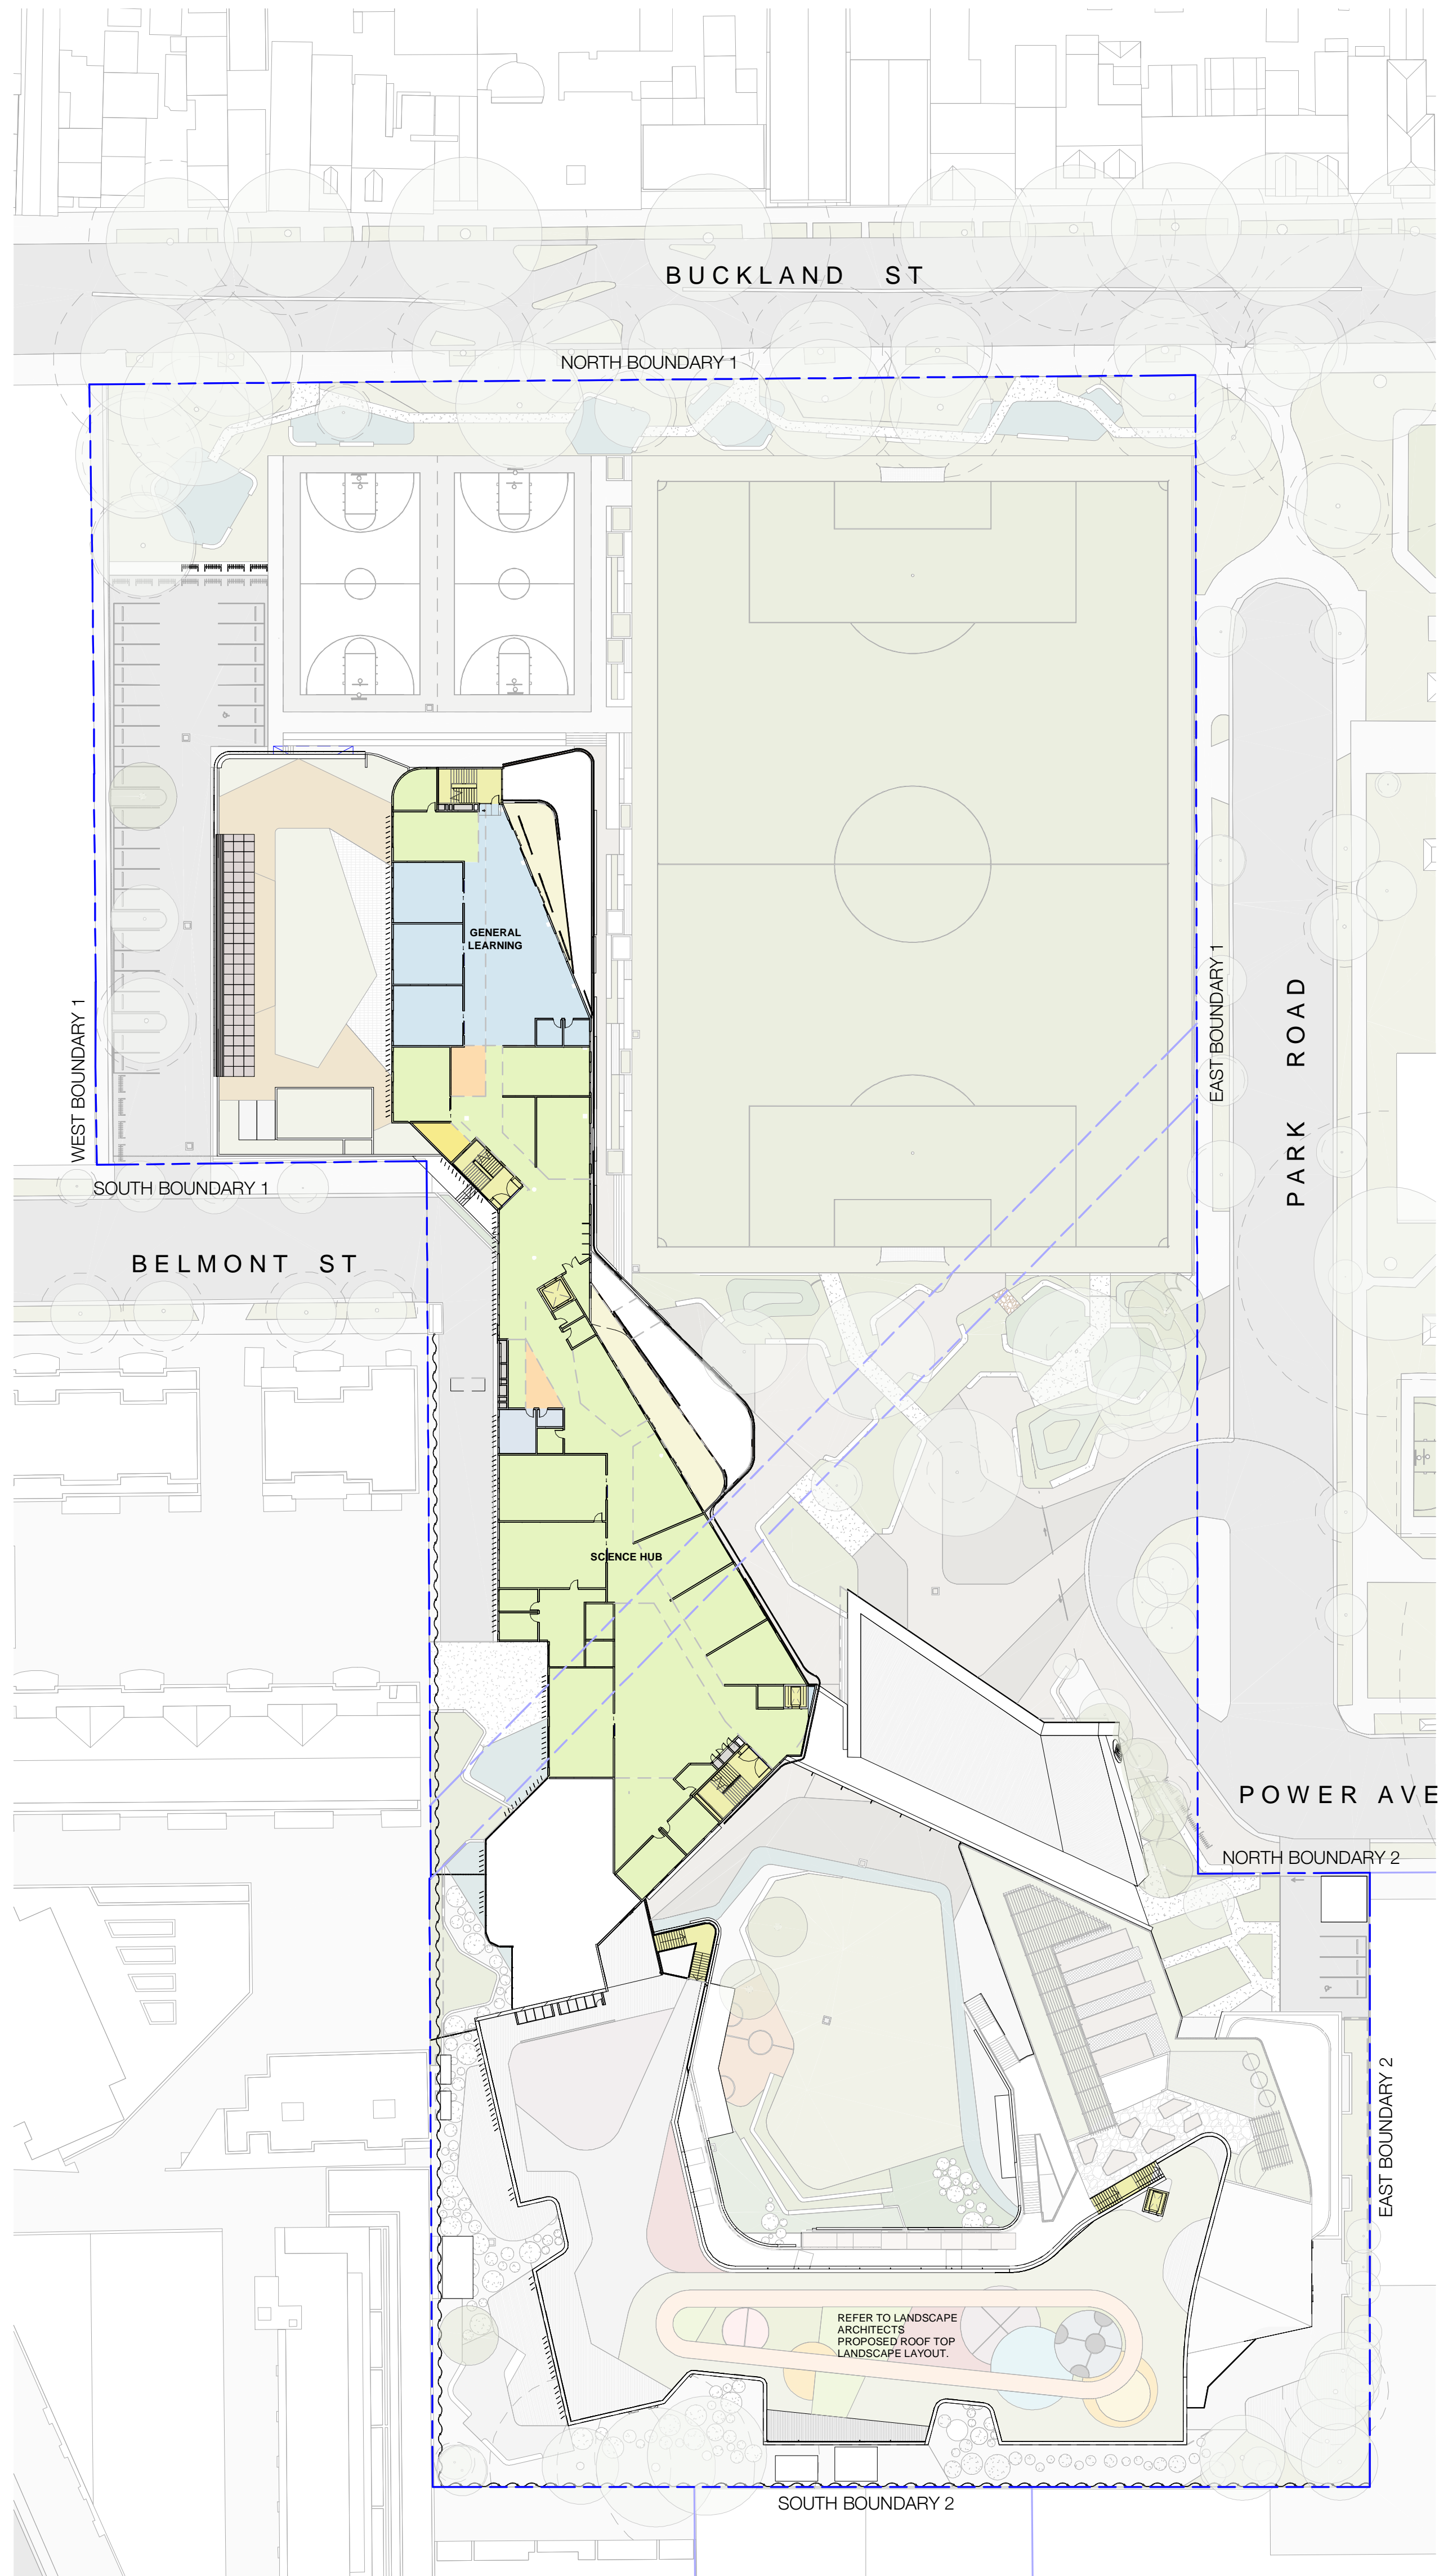

2 THIRD FLOOR - CAMPUS PLAN
1 : 500

CLIENT	DEPARTMENT OF EDUCATION
T + 61 2 9561 1927	
F + 61 2 9561 8077	
LANDSCAPE CONSULTANT	
CONTEXT	T + 61 2 9244 8900
STRUCTURAL & CIVIL CONSULTANT	WOOLACOTTS
	T + 61 2 9241 9900
GEOTECHNICAL CONSULTANT	J+K GROUP
	T + 61 2 9888 5000
BUILDING SERVICES CONSULTANTS	UMOW LAI
	T + 61 2 9431 9431
ESD CONSULTANT	UMOW LAI
	T + 61 2 9431 9431
NCC/BCA & ACCESS CONSULTANT	DESIGN CONFIDENCE
	T + 612 8399 3707
SITE INVESTIGATION & ENVIRONMENTAL ASSESSMENT	COFFEY
	T + 612 9406 1000
TRAFFIC CONSULTANT	ARUP
	T + 612 9320 9320
BIODIVERSITY CONSULTANT	UBM ECOLOGICAL
	T + 612 4567 7878
ARBORIST	REDGUM HORTICULTURAL
	T + 612 8824 8314
EUROPEAN AND ABORIGINAL ARCHAEOLOGY	EXTENT
	T + 612 9555 4000
ACOUSTIC CONSULTANT	WILKINSON MURRAY
	T + 612 9437 4611
WASTE MANAGEMENT CONSULTANT	FORESIGHT ENVIRONMENTAL
	T + 612 8003 7270
WIND & REFLECTIVITY CONSULTANT	WINDTECH
	T + 612 9503 0300
3D RENDERER	NARRATIVE
	T + 61 439 295 296
LAND SURVEYOR	LTS LOCKLEY
	T + 1300 587 000
QUANTITY SURVEYOR	TURNER & TOWNSEND
	T + 612 9245 0000
TOWN PLANNER & SOCIAL IMPACT CONSULTANT	URBIS
	T + 612 8233 9900

NSW Nominated Architects: Robert Denton Reg. No. 5782, Alex Kibble Reg. No. 6015				
Do not scale drawings. Verify all dimensions on site. Notify architect of all discrepancies				
Rev	Date	Description	Checked	Auth.
P1	08.12.17	Issue For SSDA	AH	AK

NOT FOR CONSTRUCTION

Project
ALEXANDRIA PARK COMMUNITY SCHOOL

Drawing Title
CAMPUS PLANS - SECOND AND THIRD FLOORS

Proj. Dir	Proj. Arch	Drawn
AK	AH	BO/HC
Job No.	Sheet	Scale
161044	B1	1 : 500

Drawing No. **AR.DA. 2002** P1

Tanner Kibble Denton Architects Pty Ltd
PO Box 680 Darlinghurst NSW 1300 Australia
Level 1, 19 Foster Street, Surry Hills NSW 2010 Australia
T +61 2 9281 4399
F +61 2 9281 4337
www.tkda.com.au