



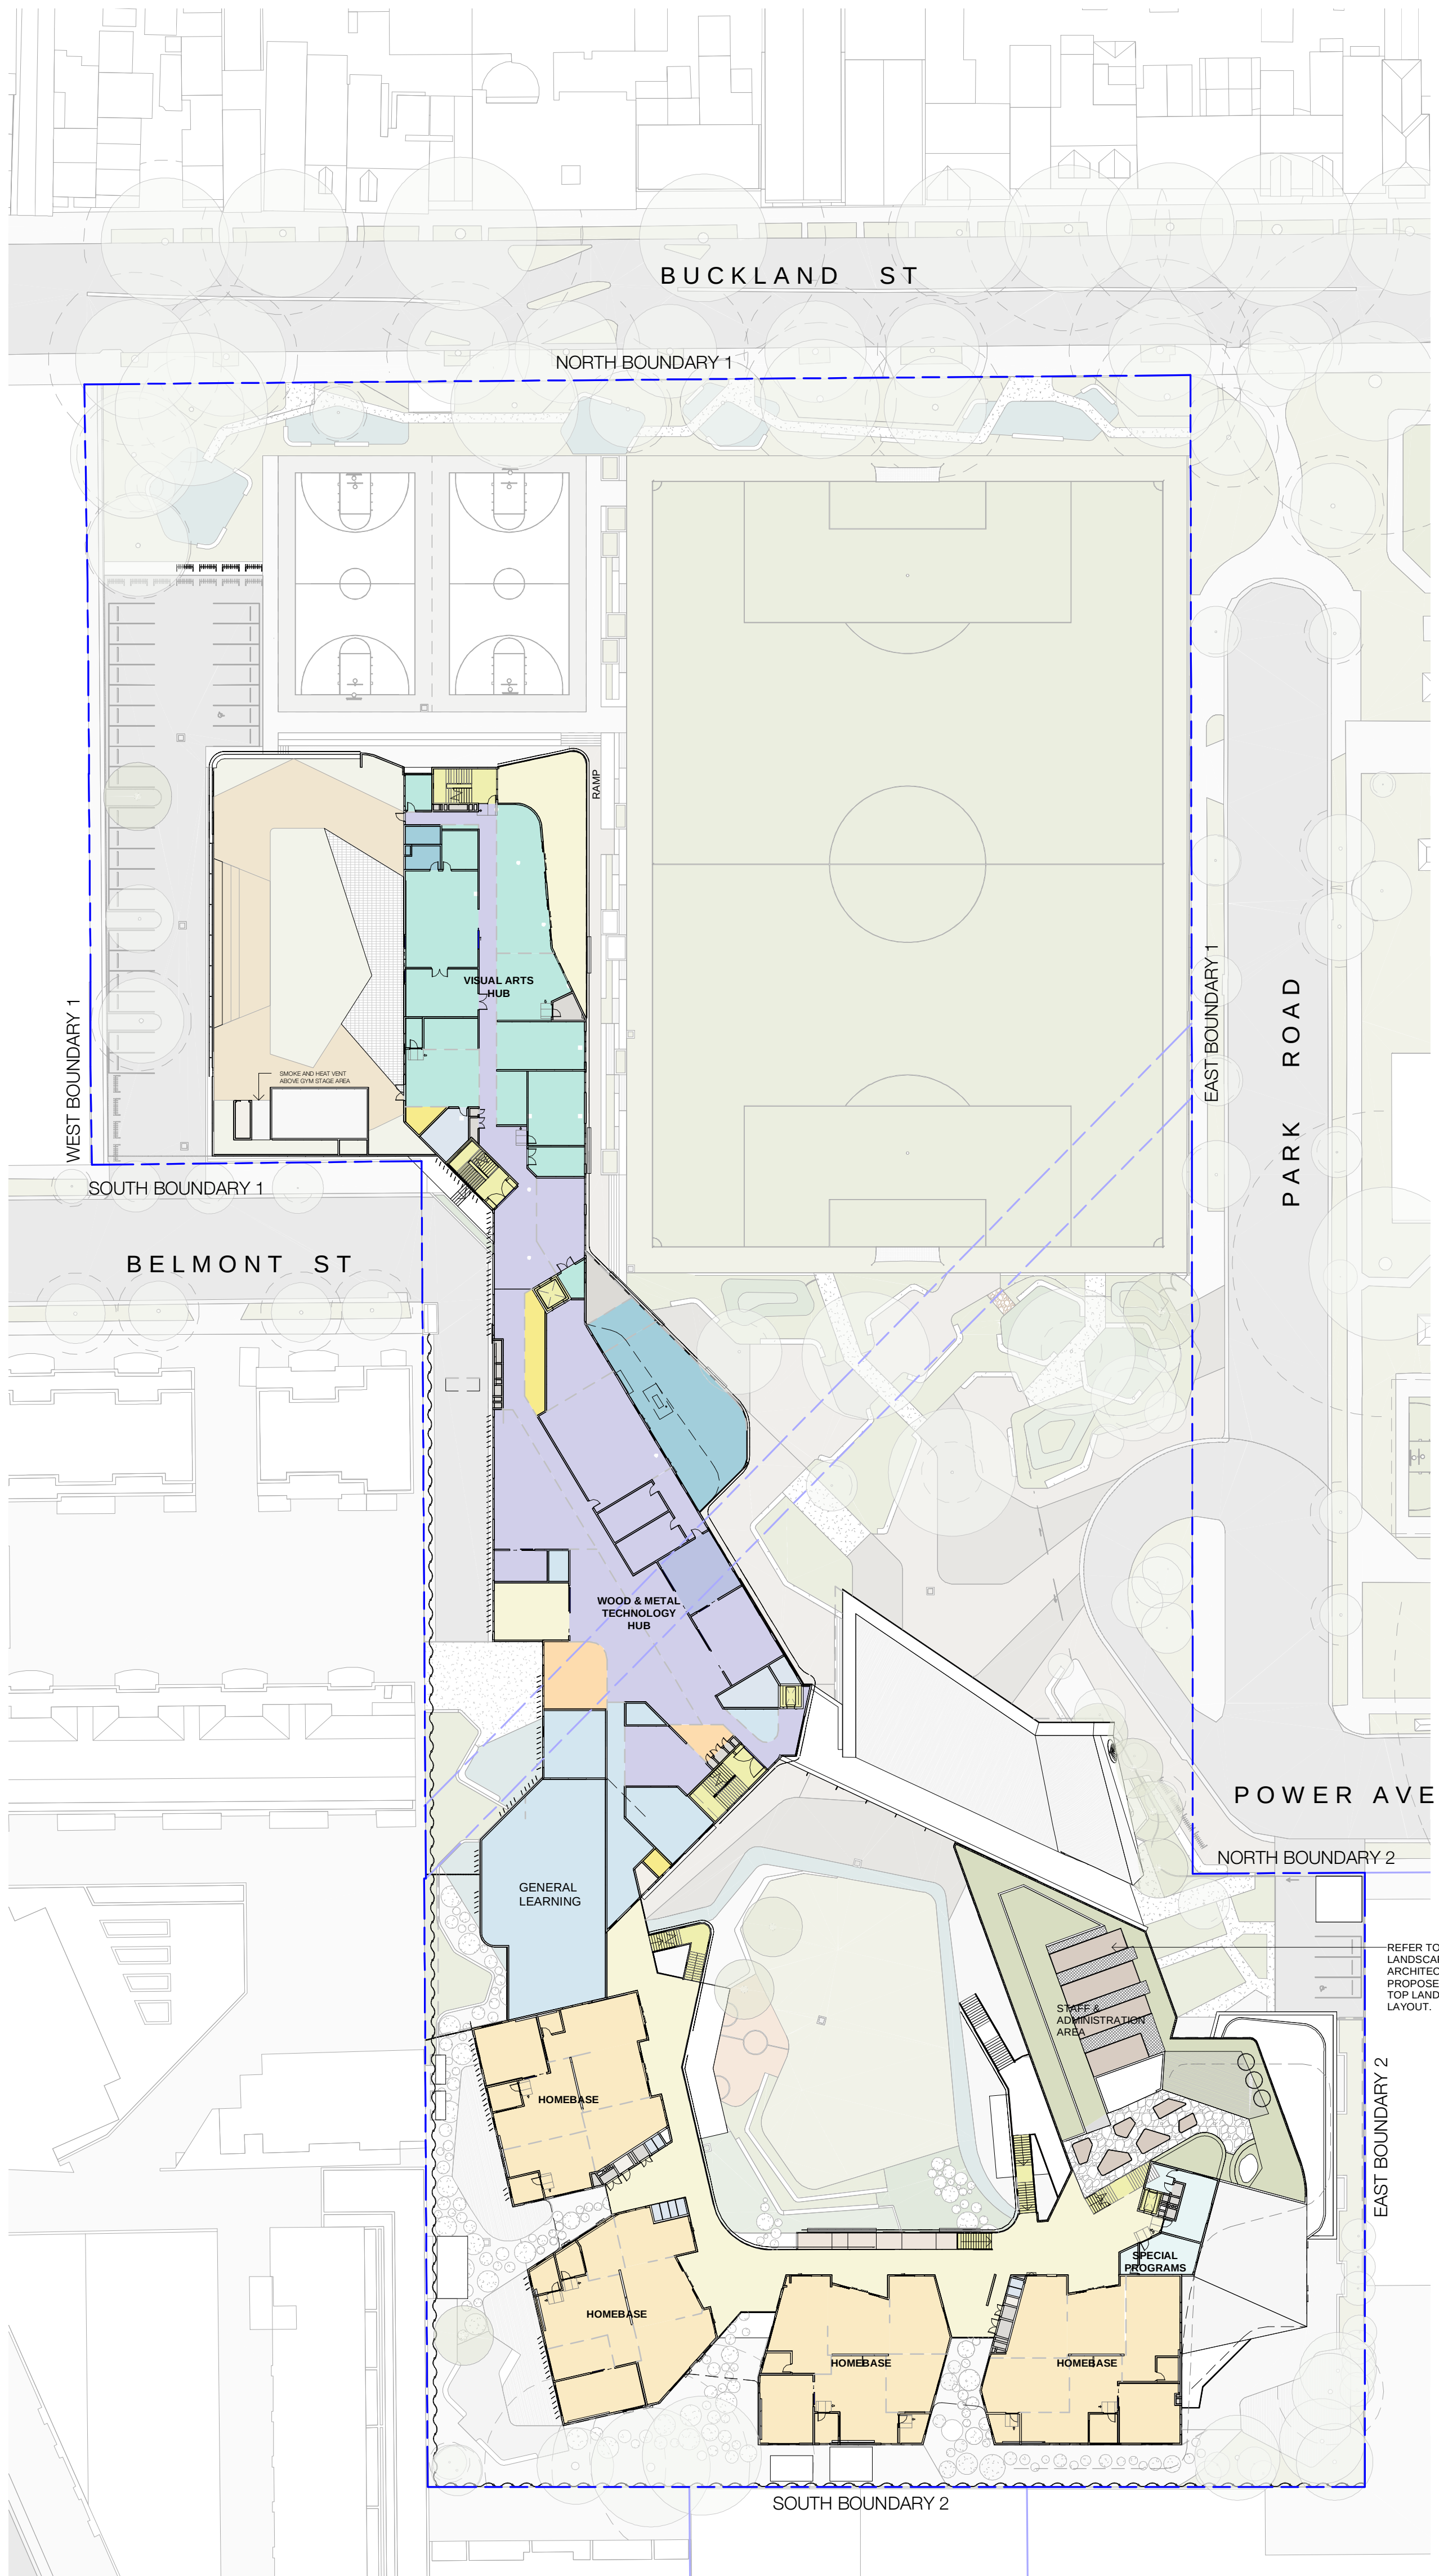

1 SECOND FLOOR - CAMPUS PLAN
1 : 500

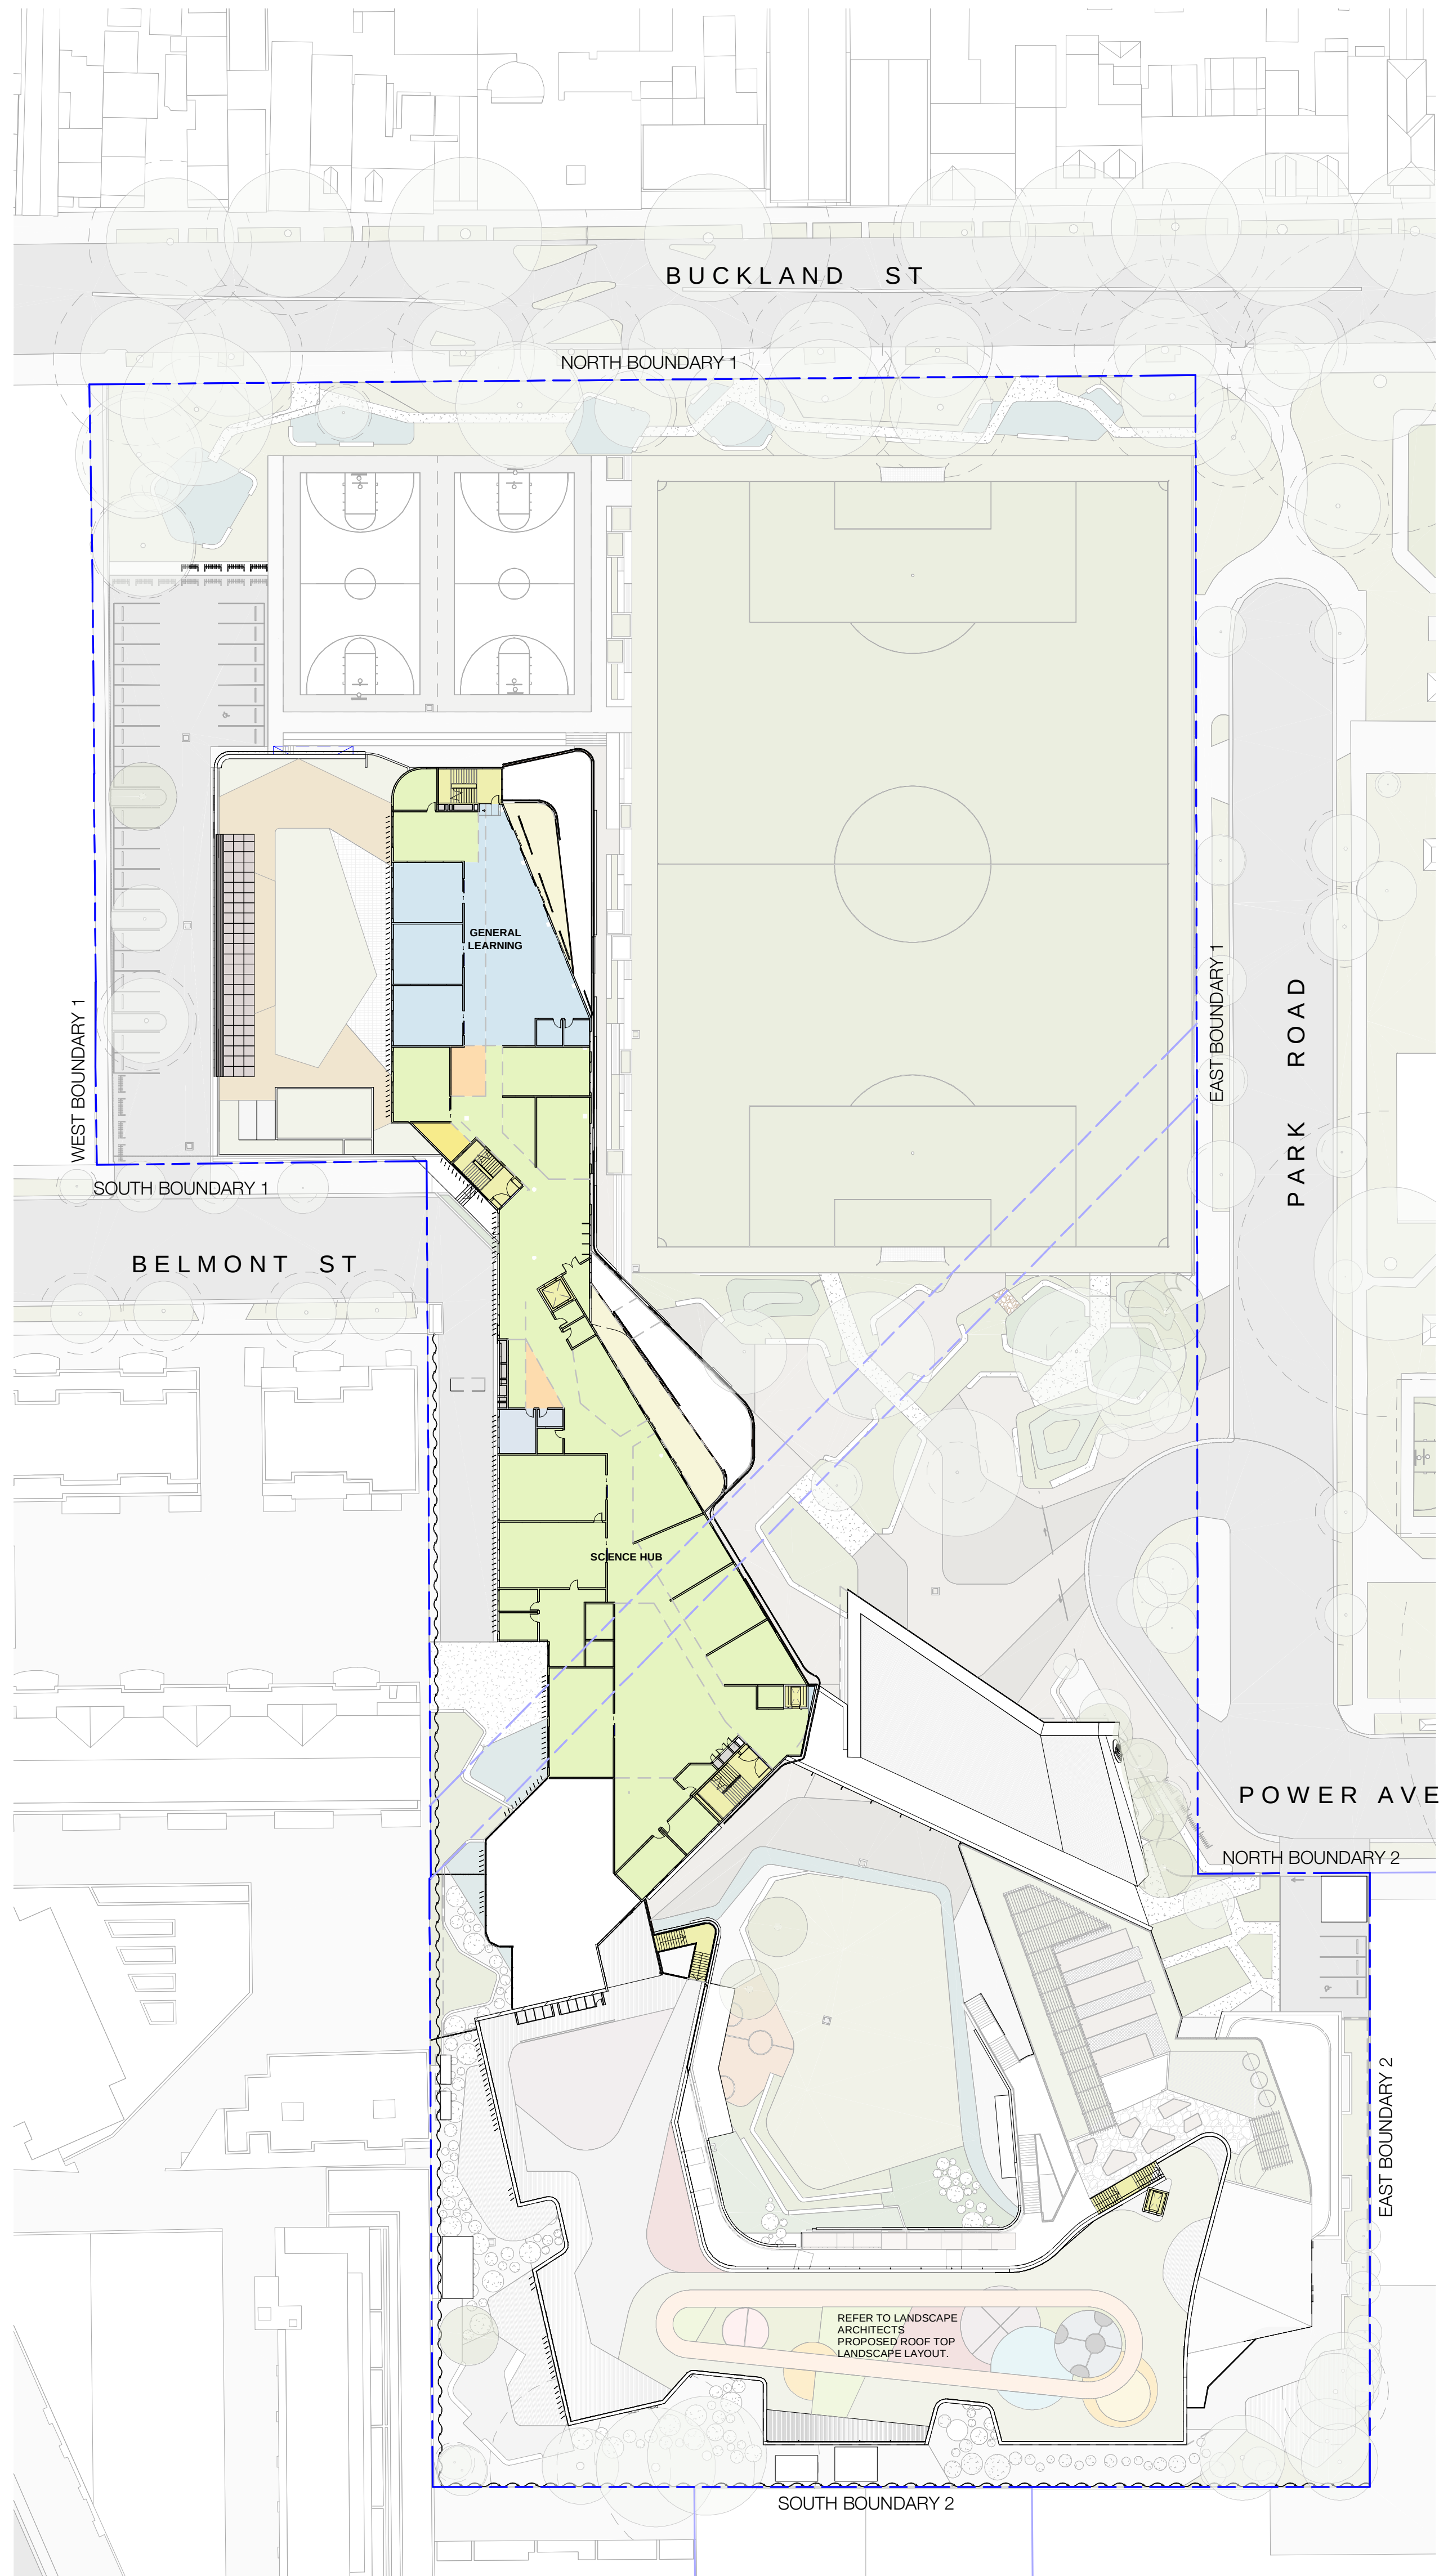

2 THIRD FLOOR - CAMPUS PLAN
1 : 500

CLIENT	DEPARTMENT OF EDUCATION
T + 61 2 9561 1927	
F + 61 2 9561 8077	
LANDSCAPE CONSULTANT	
CONTEXT	T + 61 2 9244 8900
STRUCTURAL & CIVIL CONSULTANT	
WOOLACOTTS	T + 61 2 9421 9900
GEOTECHNICAL CONSULTANT	
J&K GROUP	T + 61 2 9888 5000
BUILDING SERVICES CONSULTANTS	
UMOW LAI	T + 61 2 9431 9431
ESD CONSULTANT	
UMOW LAI	T + 61 2 9431 9431
NCC/BCA & ACCESS CONSULTANT	
DESIGN CONFIDENCE	T + 612 8399 3707
SITE INVESTIGATION & ENVIRONMENTAL ASSESSMENT	
COFFEY	T + 612 9406 1000
TRAFFIC CONSULTANT	
ARUP	T + 612 9320 9320
BIODIVERSITY CONSULTANT	
UBM ECOLOGICAL	T + 612 4567 7979
ARBORIST	
REDGUM HORTICULTURAL	T + 612 8824 8314
EUROPEAN AND ABORIGINAL ARCHAEOLOGY	
EXTENT	T + 612 9555 4000
ACOUSTIC CONSULTANT	
WILKINSON MURRAY	T + 612 9437 4611
WASTE MANAGEMENT CONSULTANT	
FORESIGHT ENVIRONMENTAL	T + 612 8003 7270
WIND & REFLECTIVITY CONSULTANT	
WINDTECH	T + 612 9503 0300
3D RENDERER	
NARRATIVE	T + 61 439 295 296
LAND SURVEYOR	
LTS LOCKLEY	T + 1300 587 000
QUANTITY SURVEYOR	
TURNER & TOWNSEND	T + 612 9245 0000
TOWN PLANNER & SOCIAL IMPACT CONSULTANT	
URBIS	T + 612 8233 9900

NSW Nominated Architects: Robert Denton Reg. No. 5782, Alex Kibble Reg. No. 6015 Do not scale drawings. Verify all dimensions on site. Notify architect of all discrepancies				
Rev	Date	Description	Checked	Auth.
P1	08.12.17	Issue For SSDA	AH	AK

NOT FOR CONSTRUCTION

Project

ALEXANDRIA PARK
COMMUNITY SCHOOL

Drawing Title

CAMPUS PLANS - SECOND
AND THIRD FLOORS

Proj. Dir	Proj. Arch	Drawn
AK	AH	BO/HC
Job No.	Sheet	Scale
161044	B1	1 : 500

Drawing No.	Revision
AR.DA. 2002	P1

Tanner Kibble Denton Architects Pty Ltd	
PO Box 660 Darlinghurst NSW 1300 Australia	
Level 1, 19 Foster Street, Surry Hills NSW 2010 Australia	
T	+61 2 9281 4399
F	+61 2 9281 4337
www.tkda.com.au	