

Amendments		
Issue	Description	Date
A	50% DD	15/08/2017
B	ISSUED FOR PTE	06/09/2017
C	SSD DA SUBMISSION	28/09/2017

TERRACE LEGEND

SURFACE MATERIALS

- M01 SMALL CONCRETE PAVERS
REFER MATERIALS SCHEDULE
- M02 MEDIUM CONCRETE PAVERS
REFER MATERIALS SCHEDULE

SOFTWORKS

- PROPOSED TREE
REFER PLANTING SCHEDULE FOR SPECIES
- P04 ROOFTOP PLANTING MIX
REFER PLANTING PLAN FOR SPECIES

LIGHTING

- L02 UPLIGHTER
- L04 BOLLARD LIGHT

FURNISHINGS

- F01 BENCH SEATING
STEEL FRAME, TIMBER BATTEN SEAT
- F14 DISPLAY SCREENS
POWDER COATED STEEL & TIMBER

TERRACE SOFTWORKS LEGEND

TREE PLANTING

- PROPOSED TREE
REFER PLANT SCHEDULE

PROPOSED SHRUB

REFER PLANT SCHEDULE

- CYCAS REVOLUTA [CR]
- ASPLENIUM SCOLOPENDRIUM [AS]
- CORDYLINE RUBRA [CO]
- STRELITZIA REGINAE [SJ]
- EUPHORBIA WULFENII [EW]

PROPOSED UNDERSTOREY PLANTING

- MASS PLANTING
REFER PLANT SCHEDULE

Architects

BUDDEN NANGLE MICHAEL & HUDSON ARCHITECTS

architectus

Client

Macquarie University
Level 6, 77 Berry Street
North Sydney Australia

GROUP GSA

Group GSA Pty Ltd ABN 76 002 113 779
Level 7, 80 William St East Sydney NSW
Australia 2011 www.groupgsa.com

T +612 9361 4144 F +612 9332 3458

architecture interior design urban design landscape
nom architect M. Sheldon 3990

Project Title

**MACQUARIE UNIVERSITY
ARTS PRECINCT**

Drawing Title

**LEVEL 1
EXHIBITION HALL TERRACE
LANDSCAPE PLANS&SECTIONS**
Scale 1:50 @A1

Drawing created (date) 15/08/2017

By MG

Plotted and checked by MG


Verified FR

Approved FR

Drawing No 25WWB-LND 1300 Issue C

File Plot Date
P:\170186 Macquarie Uni Arts Precinct\2 Design 13/06/2017

This drawing is the copyright of Group GSA Pty Ltd and may not be altered, reproduced or transmitted in any form or by any means in part or in whole without the written permission of Group GSA Pty Ltd.
All levels and dimensions are to be checked and verified on site prior to the commencement of any work, making of shop drawings or fabrication of components.
Do not scale drawings. Use figured Dimensions.

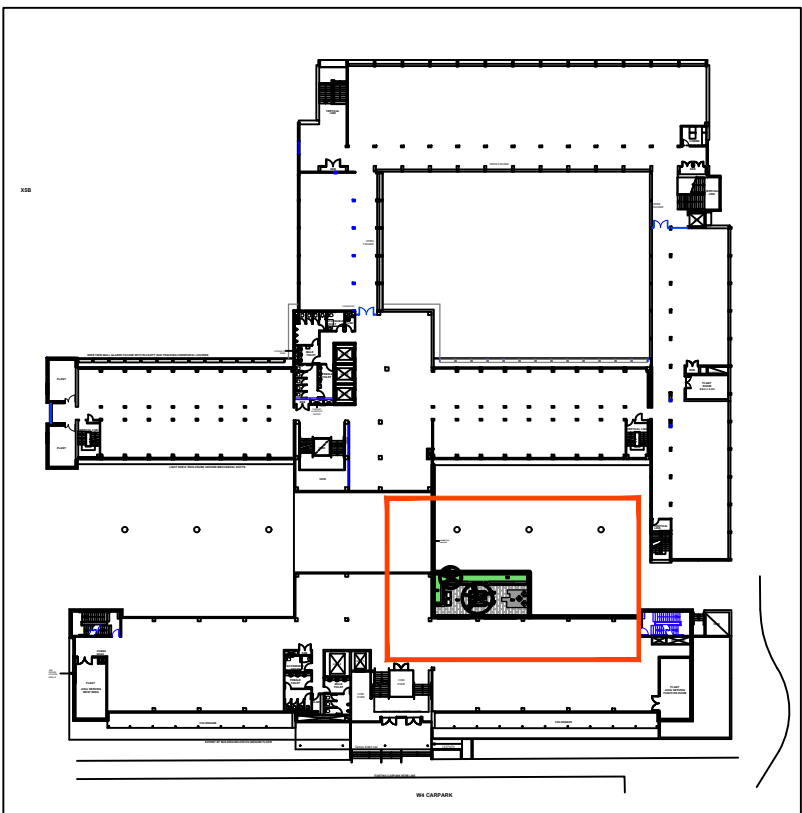

LOCATION PLAN [1:1000]