

Amendments	Issue Description	Date
A	50% DD	15/08/2017
B	FOR CO-ORDINATION	25/08/2017
C	SSD DA SUBMISSION	28/09/2017

COURTYARD LEGEND

SURFACE MATERIALS

- M01 SMALL CONCRETE PAVERS
REFER MATERIALS SCHEDULE
- M02 MEDIUM CONCRETE PAVERS
REFER MATERIALS SCHEDULE
- M03 LARGE CONCRETE PAVING
REFER MATERIALS SCHEDULE
- M04 TIMBER DECK
REFER MATERIALS SCHEDULE
- M05 TACTILE PAVING
REFER MATERIALS SCHEDULE


SOFTWORKS

- PROPOSED TREE
REFER PLANTING SCHEDULE FOR SPECIES
- EXISTING TREE (RETAINED)
- P01 COURTYARD PLANTING MIX
REFER PLANTING PLAN FOR SPECIES
- P02 PERIPHERY PLANTING MIX
REFER PLANTING PLAN FOR SPECIES

STRUCTURES

- S01 NATURAL STONE STEPS
VARIABLE LENGTH X 150MM HIGH
- S02 NATURAL STONE CLAD STEP SEATS
TIMBER BATTEN SEAT WHERE SHOWN
- S03 STEEL PLANTER
POWDER COATED
- S04 SHADE STRUCTURE
PAINTED STEEL FRAME, TIMBER SLAT ROOF

Architects

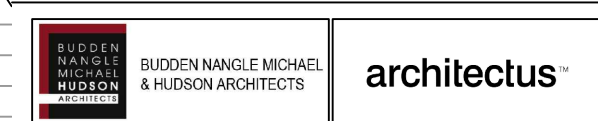

Client

Macquarie University
Level 6, 77 Berry Street
North Sydney Australia

1:40



Group GSA Pty Ltd ABN 76 002 113 779
Level 7, 80 William St East Sydney NSW
Australia 2011 www.groupgsa.com

T +612 9361 4144 F +612 9332 3458

architecture interior design urban design landscape
nom architect M. Sheldon 3990

Project Title

**MACQUARIE UNIVERSITY
ARTS PRECINCT**

Drawing Title

**GROUND FLOOR
COURTYARD
FINISHES PLAN**

Scale 1:100 @A1

Drawing created (date) 14/08/2017

By MG

Plotted and checked by MG

Verified FR

Approved SH

Drawing No 25WWA-LND 1100 Issue C

File P:\170186 Macquarie Uni Arts Precinct\2 Design 13/06/2017

This drawing is the copyright of Group GSA Pty Ltd and may not be altered, reproduced or transmitted in any form or by any means in part or in whole without the written permission of Group GSA Pty Ltd.
All levels and dimensions are to be checked and verified on site prior to the commencement of any work, making of shop drawings or fabrication of components.
Do not scale drawings. Use figured Dimensions.