

LOCATION PLAN [1:1000]

Amendments	Issue Description	Date
A	50% DD	15/08/2017
B	SSD DA SUBMISSION	28/09/2017

ATRIUM LEGEND

SURFACE MATERIALS

- M01** SMALL CONCRETE PAVERS
REFER MATERIALS SCHEDULE
- M02** MEDIUM CONCRETE PAVERS
REFER MATERIALS SCHEDULE
- M03** LARGE CONCRETE PAVING
REFER MATERIALS SCHEDULE
- M04** TIMBER DECK
REFER MATERIALS SCHEDULE
- M05** TACTILE PAVING
REFER MATERIALS SCHEDULE

SOFTWORKS


- P01** PROPOSED TREE
REFER PLANTING SCHEDULE FOR SPECIES
- P02** EXISTING TREE (RETAINED)
- P02** PERIPHERY PLANTING MIX
REFER PLANTING PLAN FOR SPECIES
- P03** ATRIUM PLANTING MIX
REFER PLANTING PLAN FOR SPECIES

STRUCTURES

- S01** PRECAST CONCRETE CLAD STEPS
VARIABLE LENGTH X 150MM HIGH
- S02** PRECAST CONCRETE STEP SEATS
TIMBER BATTEN SEAT WHERE SHOWN
- S03** STEEL PLANTER
POWDER COATED
- S05** GREEN WALL
REFER TO MATERIALS SCHEDULE

LIGHTING

- L01** LINEAR IN GROUND LIGHTING
- L02** TREE UPLIGHTER

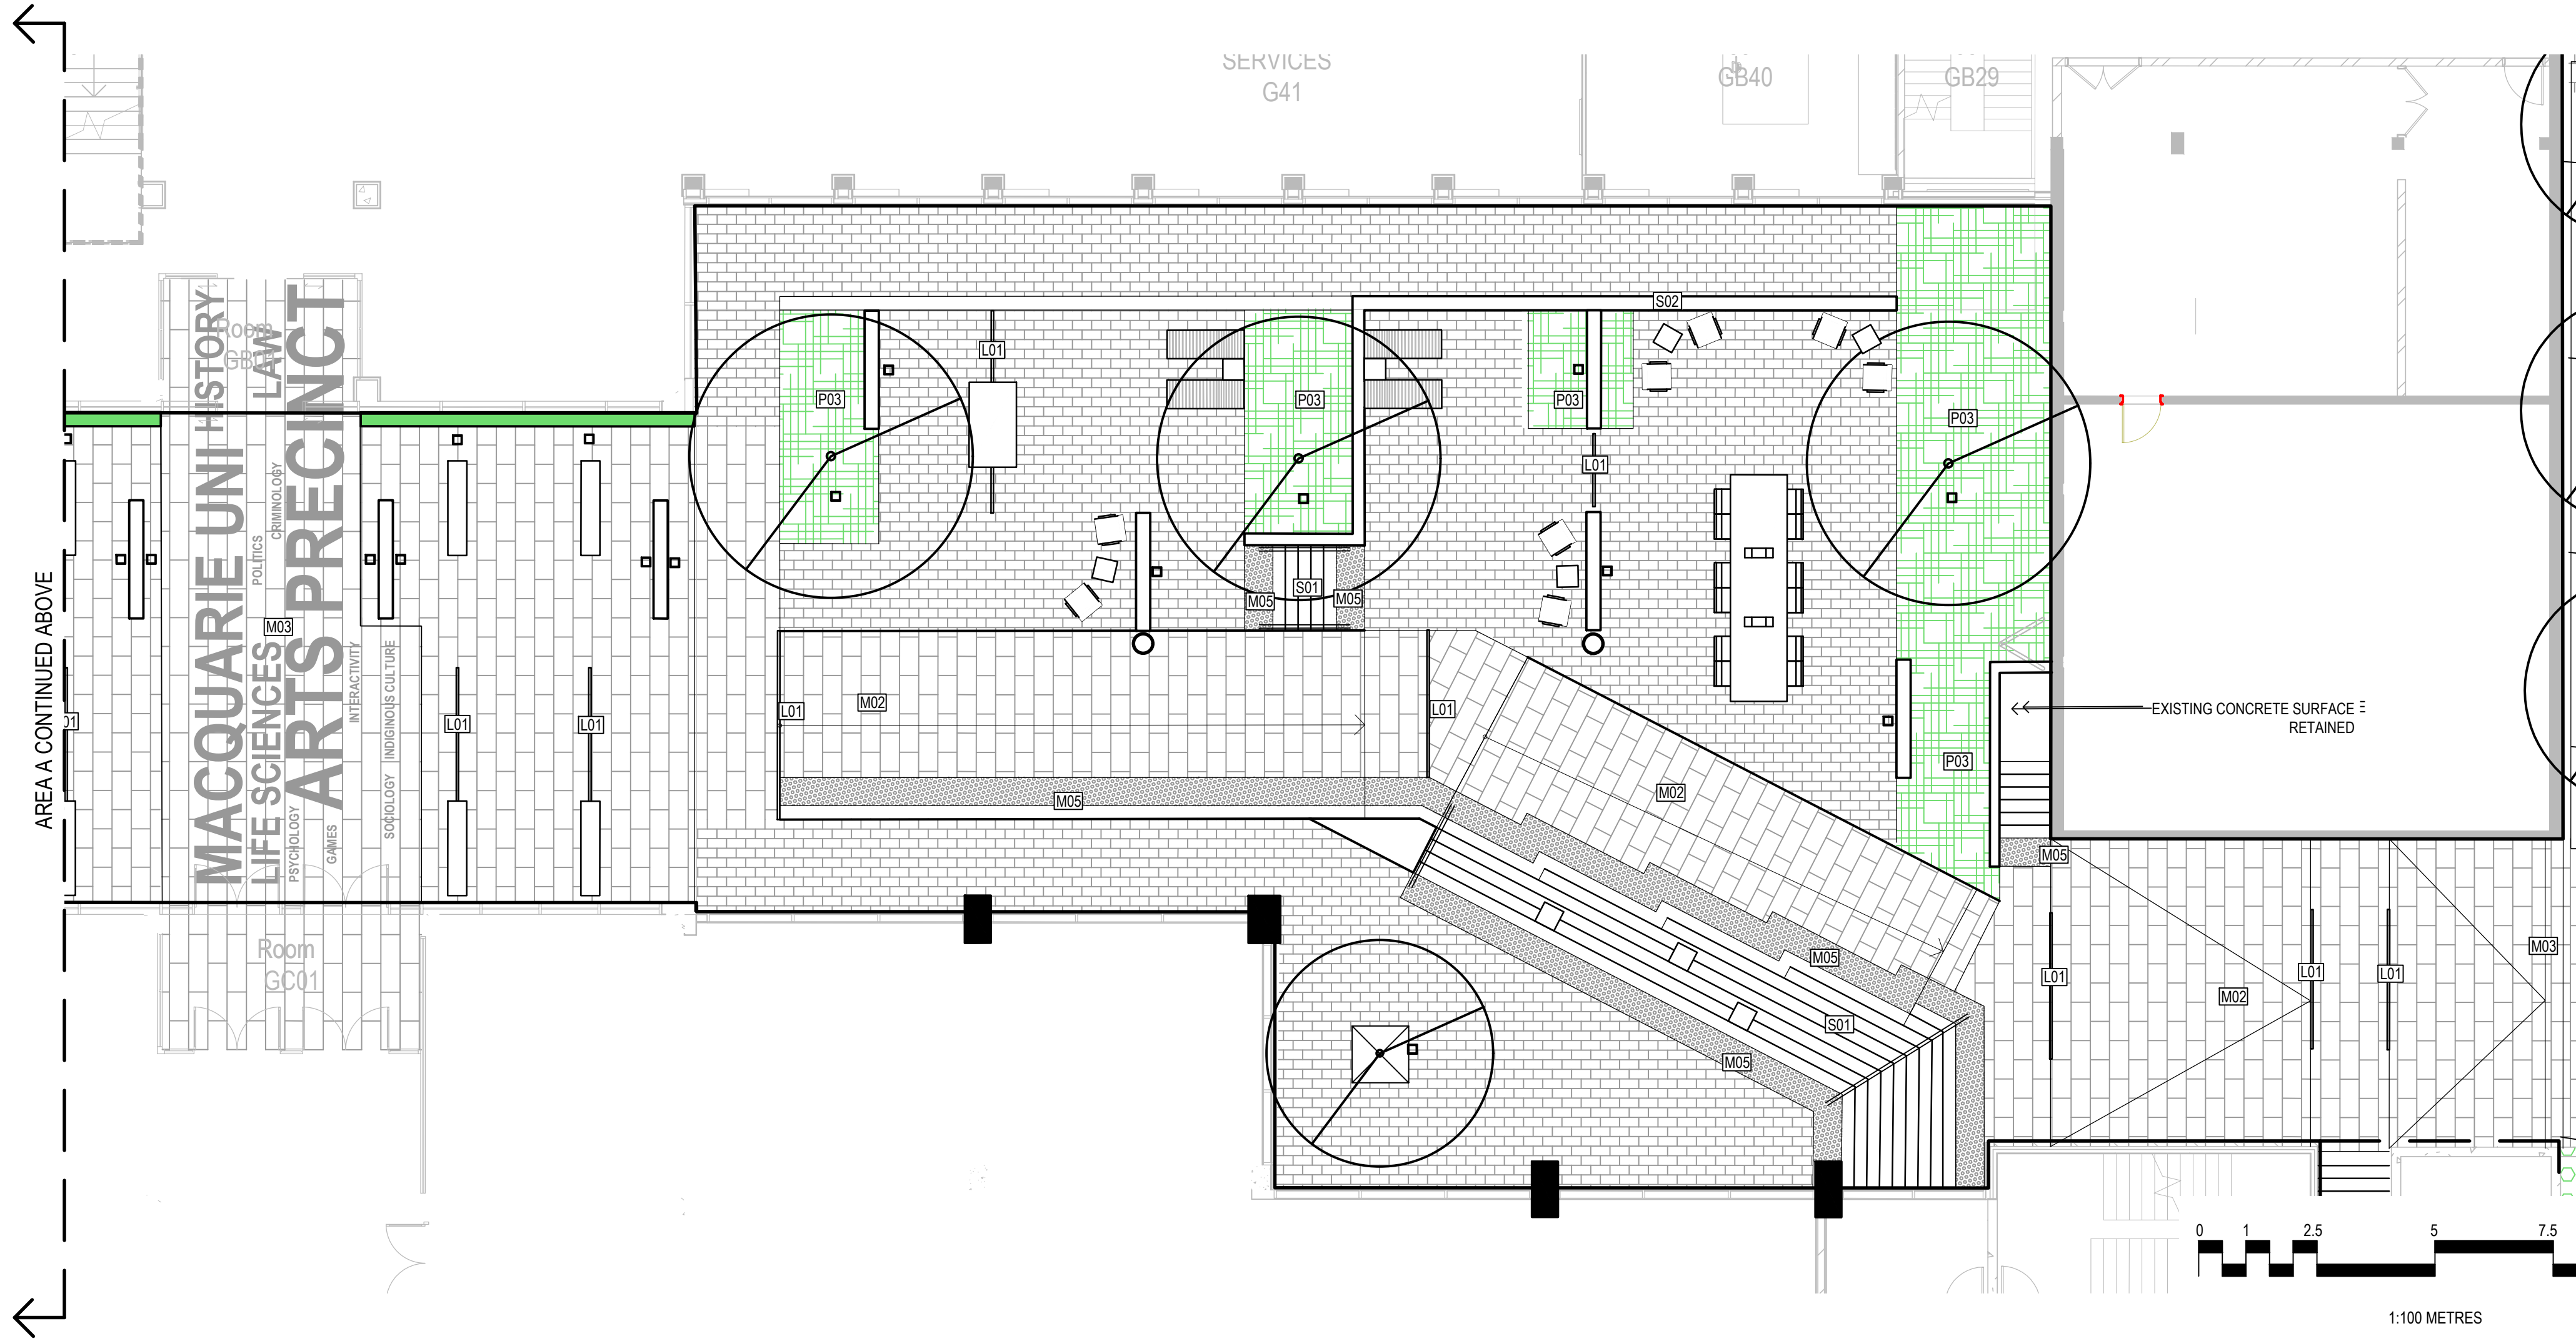

Architects



Client

Macquarie University
Level 6, 77 Berry Street
North Sydney Australia



Group GSA Pty Ltd ABN 76 002 113 779
Level 7, 80 William St East Sydney NSW
Australia 2011 www.groupgsa.com

T +612 9361 4144 F +612 9332 3458
architecture interior design urban design landscape
nom architect M. Sheldon 3990

Project Title

**MACQUARIE UNIVERSITY
ARTS PRECINCT**

Drawing Title

**ATRIUM
FINISHES PLAN**

Scale 1:100 @A1

Drawing created (date) 03/08/2017

By MG

Plotted and checked by MG

Verified FR

Approved SH

Drawing No Issue

25WWB-LND 1200 B

File Plot Date

P1170186 Macquarie Uni Arts Precinct2 Design 13/06/2017

This drawing is the copyright of Group GSA Pty Ltd and may not be altered, reproduced or transmitted in any form or by any means in part or in whole without the written permission of Group GSA Pty Ltd.
All levels and dimensions are to be checked and verified on site prior to the commencement of any work, making of shop drawings or fabrication of components.
Do not scale drawings. Use figured Dimensions.