
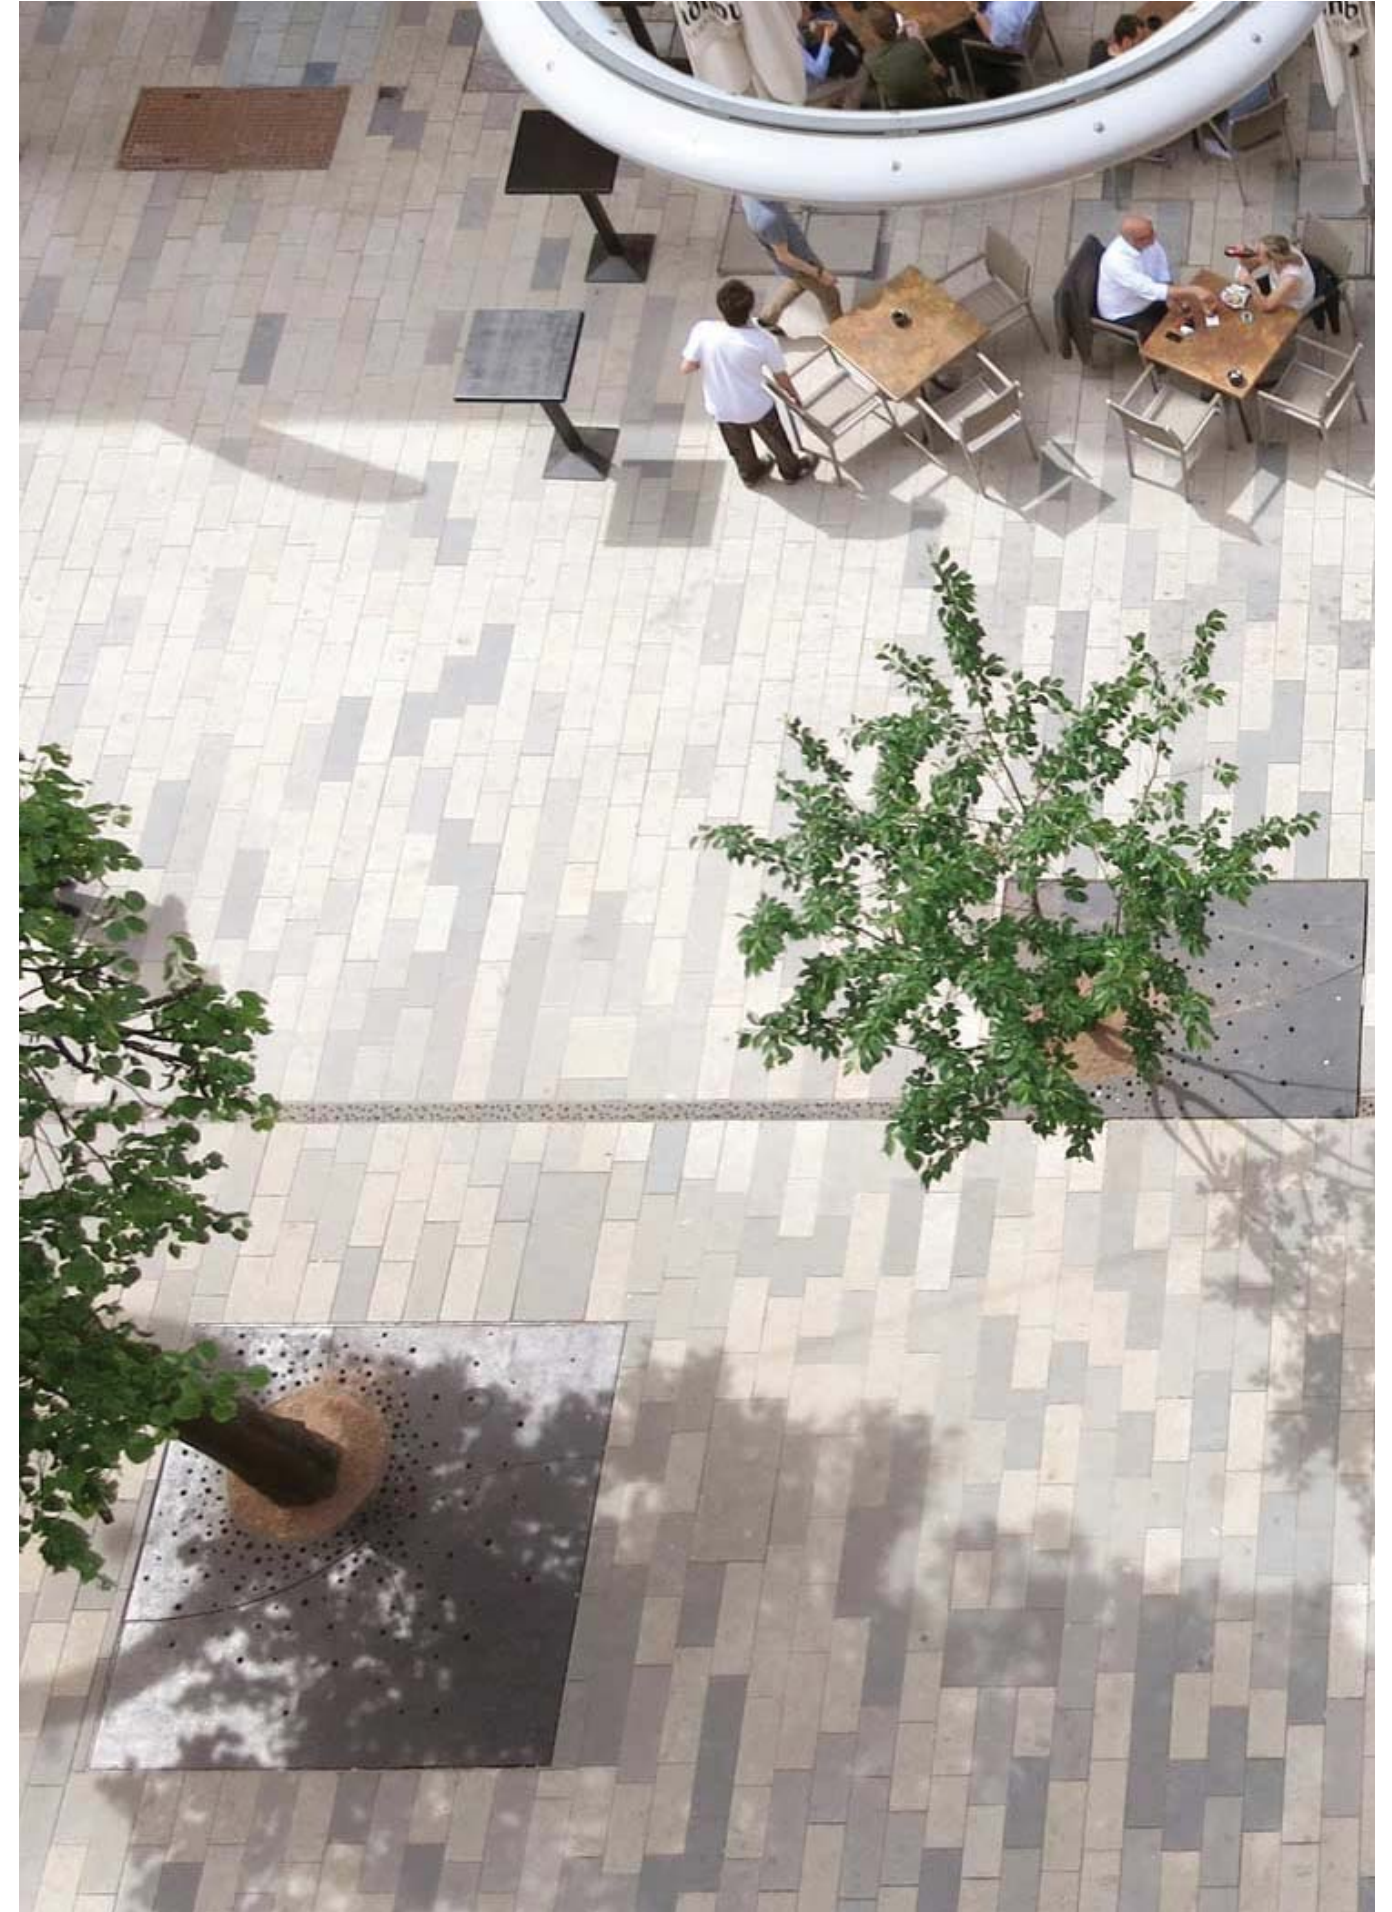


GROUP

August 2017

MACQUARIE UNIVERSITY ARTS PRECINCT

Materials & Furnishing Schedule
APP-LND-9002

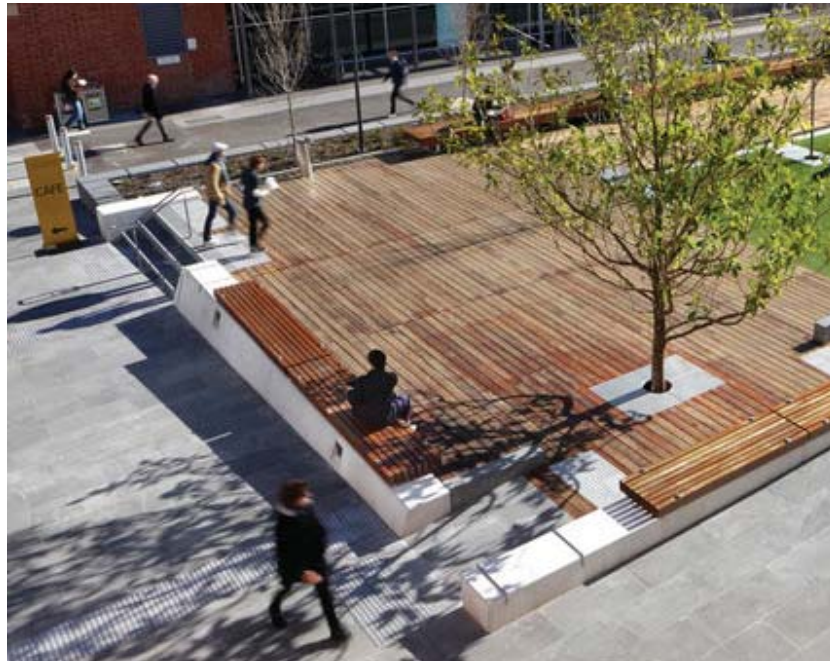



MACQUARIE UNIVERSITY ART PRECINCT: PALETTE / 50% DESIGN DEVELOPMENT



M01
PAVING (SMALL)

- > Product: Precast concrete paving
- > Supplier: Urbanstone or approved equal
- > Size: 200 x 200 x 50mm
- > Colour: Light grey, buff, mid grey mix
- > Finish: Milled



M05
TACTILE STUDS

- > Supplier: SafeSpot
- > Material: Stainless steel



F04/F05
TABLE (MED/LARGE)

- > Supplier: Contractor
- > Material: Precast concrete
- > Finish: Polished
- > Colour: Natural (off-white)
- > Details: Bespoke design. Varying sizes as per drawings, built in power slots and light, in ground fixing, steel frame/legs



M02
PAVING (MED)

- > Product: Precast concrete paving
- > Supplier: Urbanstone or approved equal
- > Size: (mix) 200/300/400 x 200 x 50mm
- > Colour: Light grey, buff, mid grey mix
- > Finish: Milled



F01
BENCH SEATING

- > Product: Bespoke timber bench with powder coated steel frame
- > Supplier: Contractor
- > Colour: Natural timber - oiled/ powder coated frame dark grey
- > Timber: Spotted gum
- > Details: In ground fixing, armrests where shown on dwgs.



F06
TABLES (SMALL)

- > Supplier: Contractor
- > Material: Precast concrete
- > Finish: Polished
- > Colour: Natural (off-white)
- > Details: Bespoke design. Varying sizes as per drawings, built in power slots, in ground fixing, steel frame/legs



M03
PAVING (LARGE)

- > Product: Precast concrete paving
- > Supplier: Urbanstone or approved equal
- > Size: (mix) 600 x 200 x 50mm
- > Colour: Light grey, buff, mid grey mix
- > Finish: Milled, shotblast lettering



F02
RECLINER SEATING

- > Product: Bespoke timber bench with powder coated steel frame
- > Supplier: Contractor
- > Colour: Natural timber - oiled/ powder coated frame dark grey
- > Timber: Spotted gum
- > Details: In ground fixing



F07
TABLES (LOUNGE)

- > Supplier: Contractor
- > Material: Steel
- > Finish: Painted, gloss
- > Colour: Red
- > Details: Varying sizes as per drawings, built in power slots and light, in ground fixing, steel frame/legs



M04
DECK

- > Product: Hardwood
- > Timber: Spotted Gum
- > Supplier: Boral
- > Size: 137x32mm
- > Finish: Natural, oiled, anti-slip grooves



F03
LOUNGE SEATING

- > Product: Bespoke timber bench with powder coated steel frame
- > Supplier: Contractor
- > Colour: Natural timber - oiled/ powder coated frame dark grey
- > Timber: Spotted gum
- > Details: In ground fixing, armrests where shown on dwgs.




F08
STEP TABLE

- > Supplier: Contractor
- > Material: Steel
- > Finish: Painted, gloss
- > Colour: Red
- > Details: Sizes as per drawings, built in USB power slots, in ground fixing, steel frame/legs




S01 PRECAST CONCRETE STEPS

- > Supplier: Urbanstone or approved equal
- > Colour: Mid grey
- > Details: Visibility nosing strip to be included
- > Finish: Milled

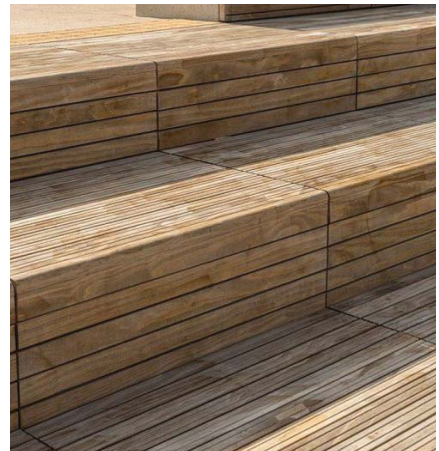

S02 TERRACE STEPS

- > Product: Oversize PCC concrete clad steps / timber where shown
- > Supplier: Contractor
- > Colour/finish: Natural timber - oiled/milled concrete cladding
- > Timber: Spotted gum
- > Details: In situ concrete base to steps

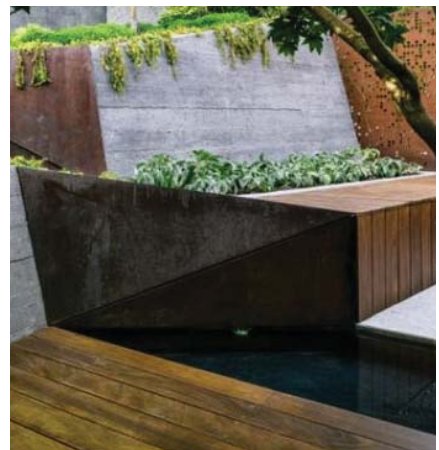

S03 PLANTER WALLS

- > Supplier: By contractor
- > Material: Steel retaining wall
- > Finish: Painted, gloss
- > Colour: Dark grey. Upto 1.6m high.



S04 SHADE CANOPY

- > Supplier: Contractor
- > Material: Steel frame, timber battens
- > Finish: Painted frame, gloss
- > Colour: Dark grey
- > Details: Sizes as per drawings



S05 PRECAST CONCRETE RETAINING WALL

- > Supplier: Urbanstone or approved equal
- > Colour: Mid grey
- > Details: 5mm chamfer to edge and anti skate strips
- > Finish: Milled



F09 HANDRAIL

- > Supplier: Contractor
- > Material: Steel
- > Finish: Painted, gloss
- > Colour: Dark grey
- > Details: Sizes as per drawings



F10 BALUSTRADE

- > Supplier: Contractor
- > Material: Steel supports, powder coated. Timber capping to balustrade top. Steel mesh infill panels
- > Finish: Stainless steel mesh
- > Colour: Dark grey
- > Details: Sizes as per drawings



F11 LITTER BIN

- > Product: WBE 120L single
- > Supplier: Street Furniture Australia
- > Colour: Dark grey, powder coated, composite timber clad (Casaurina)



F12 BOLLARD

- > Product: Slimline Bollard 125NB
- > Supplier: LEDA
- > Finish: Linished
- > Fixing: In ground fixing
- > Details: 304 Stainless steel. Removable where shown.



F13 TABLE TENNIS

- > Supplier: Contractor
- > Material: Steel & precast concrete
- > Finish: Painted, gloss table top
- > Colour: Red
- > Details: Sizes as per drawings



F14 DECORATIVE SCREEN

- > Product: Bespoke timber and powder coated steel screen/ shelf
- > Supplier: Contractor
- > Colour: Natural timber - oiled/ powder coated frame dark grey
- > Timber: Spotted gum
- > Details: In ground fixing



F15 TREE GRATE

- > Product: Duraplate Hawthorne DURPS120
- > Supplier: City Green
- > Colour: Powder Coated Dark Grey
- > Details: With integrated uprights

PALETTE: (LIGHTING & DRAINAGE)



F16
PLANTING TROUGH

- > Supplier: By contractor
- > Material: Steel wall and base
- > Finish: Powder coated, gloss
- > Colour: Dark grey



F17
FEATURE SEAT (ROOFTOP)

- > Product: Cosh living 'Tosca Day Bed'
- > Supplier: Cosh Living
- > Size: 1860x1700x820
- > Finish: Powdercoated 304 stainless steel with knitted Tricord and textilene



F18
TABLE FOOTBALL

- > Product: Precast concrete paving
- > Supplier: Urbanstone or approved equal
- > Size: (mix) 600 x 200 x 50mm
- > Colour: Light grey, buff, mid grey mix
- > Finish: Milled, shotblast lettering



L01
LED STRIP LIGHT (PATH)

- > Product: TBC by electrical consultant
- > Supplier: TBC
- > Colour: Warm white



L02/L03
UPLIGHTER

- > Product: TBC by electrical consultant
- > Supplier: TBC
- > Colour: Warm white



L04
UNDERCROFT

- > Product: TBC by electrical consultant
- > Supplier: TBC
- > Colour: Warm white



L05
BUILDING MOUNTED SPOT

- > Product: TBC by electrical consultant
- > Supplier: TBC
- > Colour: Warm white
- > Details: Fixed onto building facade where shown on engineers dwgs



L06
UP/DOWN LIGHTING

- > Product: TBC by electrical consultant
- > Supplier: TBC
- > Colour: Warm white
- > To columns and pergola structure



L07
TABLE LIGHTING

- > Product: Bespoke fitting
- > Supplier: TBC
- > Colour: Warm white
- > Details: Integrated on/off switch. Part of bespoke table designs



D01
CHANNEL GRATE

- > Product: Aco Channel TBC by civil consultant
- > Supplier: Aco
- > Type: Stainless steel, heelsafe grille