

LOCATION PLAN

Amendments	Issue Description	Date
A	50% DD	15/08/2017
B	SSD DA SUBMISSION	28/09/2017


ATRIUM LEGEND

FURNISHINGS

- F01** BENCH SEATING
STEEL FRAME, TIMBER BATTEN SEAT
- F02** RECLINER SEATING
STEEL FRAME, TIMBER BATTEN SEAT
- F03** LOUNGE SEATING
STEEL FRAME, TIMBER BATTEN SEAT
- F05** LARGE TABLE (10-14 PPL)
STEEL FRAME, CONCRETE TOP
- F06** MEDIUM TABLE (6-8 PPL)
STEEL FRAME, CONCRETE TOP
- F07** SMALL TABLE
STEEL, POWDER COATED
- F08** STEP TABLE
STEEL, POWDER COATED
- F09** HANDRAIL
STEEL, PAINTED
- F11** LITTER BIN
STEEL FRAME, COMPOSITE CLAD, 120L
- F13** TABLE TENNIS
STEEL FRAME & TOP, POWDER COATED
- F14** PLANTING TROUGH
STEEL PLANTER, POWDER COATED

LIGHTING

- L01** LINEAR IN GROUND LIGHTING
- L02** TREE UPLIGHTER

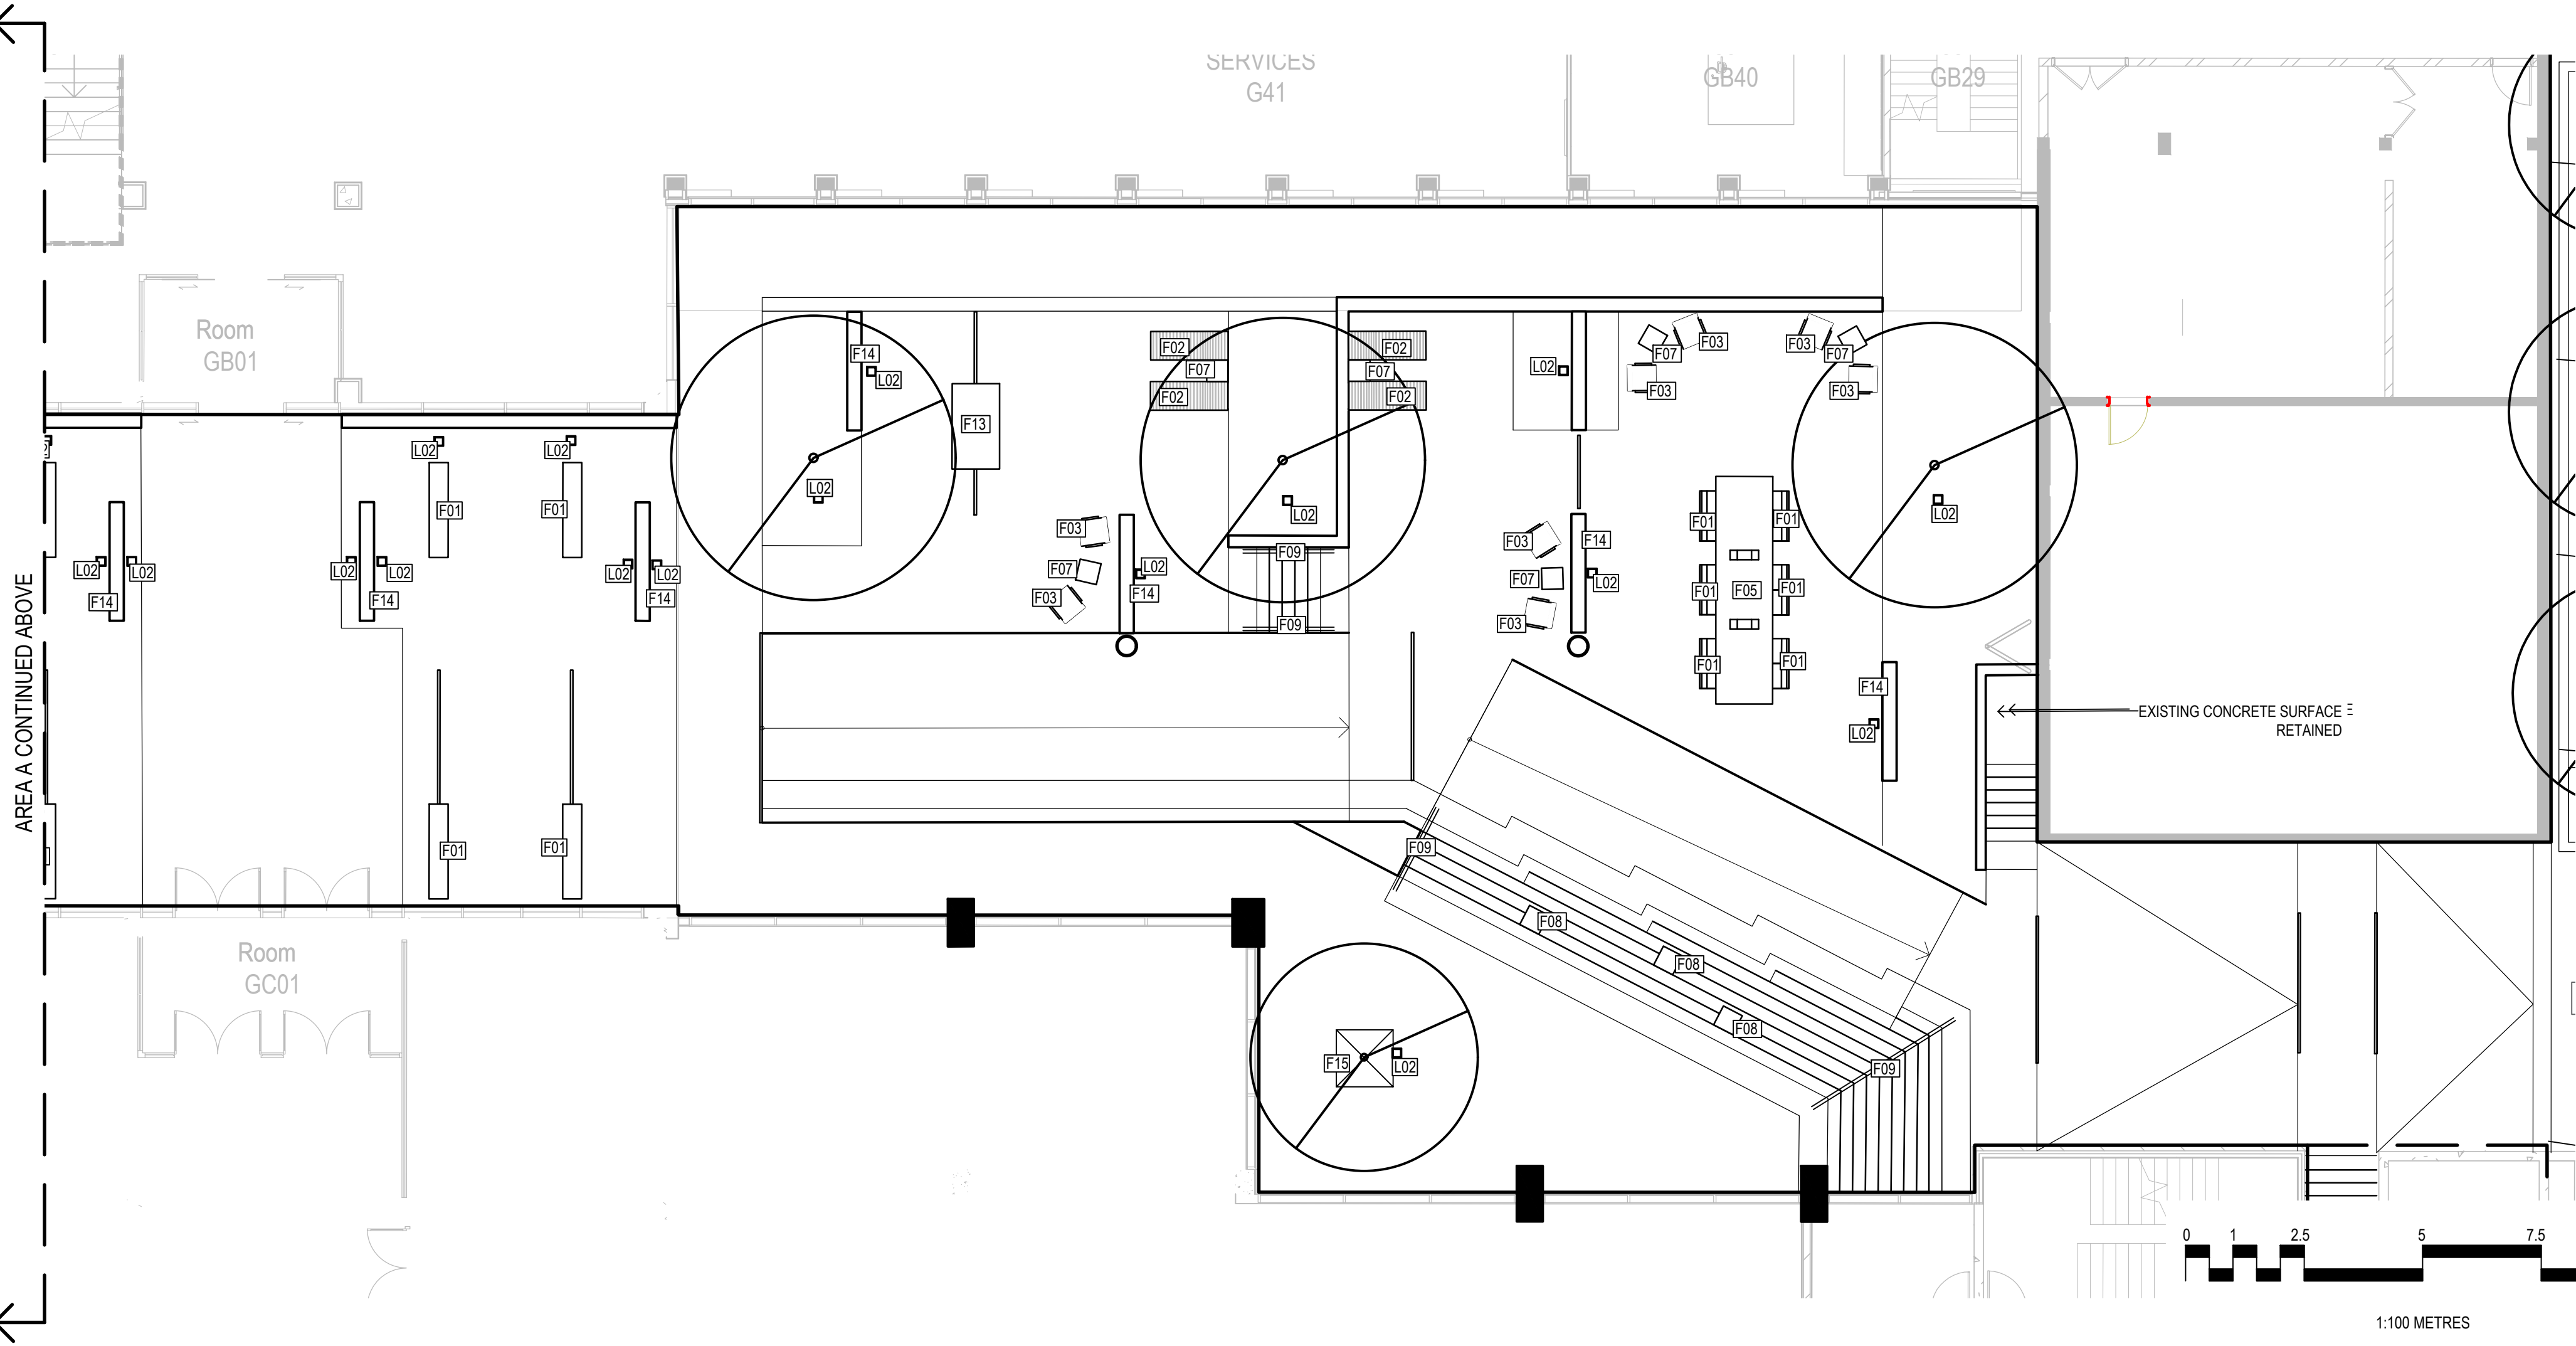

Architects



Client

Macquarie University
Level 6, 77 Berry Street
North Sydney Australia



Group GSA Pty Ltd ABN 76 002 113 779
Level 7, 80 William St East Sydney NSW
Australia 2011 www.groupgsa.com

T +612 9361 4144 F +612 9332 3458
architecture interior design urban design landscape
nom architect M. Sheldon 3990

Project Title

**MACQUARIE UNIVERSITY
ARTS PRECINCT**

Drawing Title

**GROUND FLOOR
ATRIUM
FURNISHINGS PLAN**

Scale 1:100 @A1

Drawing created (date) 15/08/2017

By MG

Plotted and checked by MG

Verified FR

Approved SH

Drawing No 25WWB-LND 1202

Issue B

File Plot Date

P1170186 Macquarie Uni Arts Precinct2 Design 13/06/2017

This drawing is the copyright of Group GSA Pty Ltd and may not be altered, reproduced or transmitted in any form or by any means in part or in whole without the written permission of Group GSA Pty Ltd. All levels and dimensions are to be checked and verified on site prior to the commencement of any work, making of shop drawings or fabrication of components. Do not scale drawings. Use figured Dimensions.