


2 SECTION CC
THROUGH 25WWC WING - ATRIUM - 25WWB WING - COURTYARD - 25WWA NORTH WING

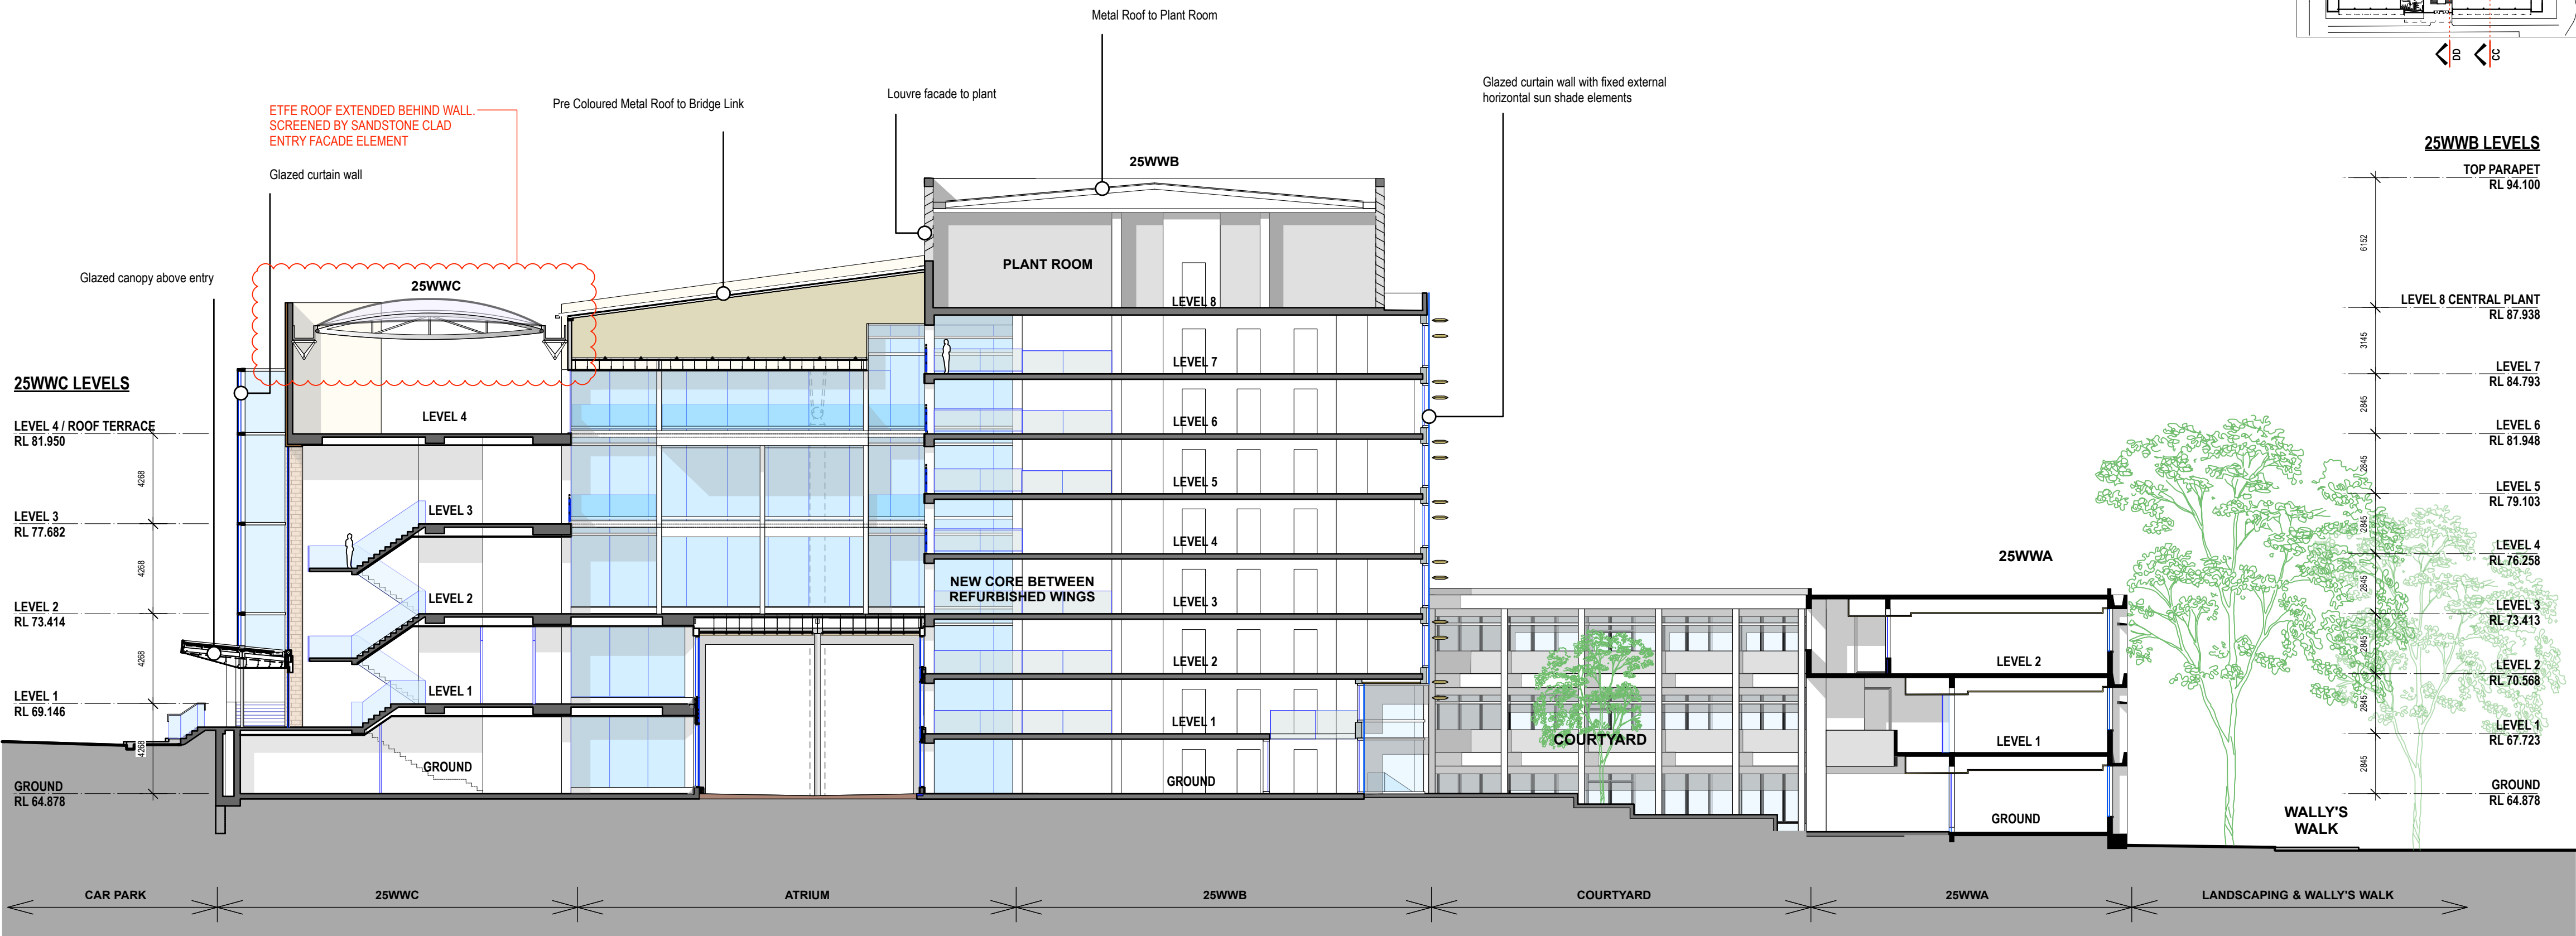

2 SECTION DD
THROUGH 25WWC CORE - BRIDGE LINK - 25WWB CORE - COURTYARD - 25WWA NORTH WING


BNM&H ARCHITECTS + architectus™

BNM&H Architects and Architectus Group Pty Ltd is the owner of the copyright subsisting in these drawings, plans, designs and specifications. They must not be used, reproduced or copied, in whole or in part, nor may the information, ideas and concepts therein contained (which are confidential to Architectus Group Pty Ltd) be disclosed to any person without the prior written consent of that company.

Do not scale drawings. Verify all dimensions on site.

issue	amendment	date
A	SSDA ISSUE	09/08/2017
B	PRE - SECTION 96 ISSUE	04/07/2018
C	64.95 ISSUE	25/07/2018

0 2 4 6 8 10m
Scale 1:200 at A1 sheet

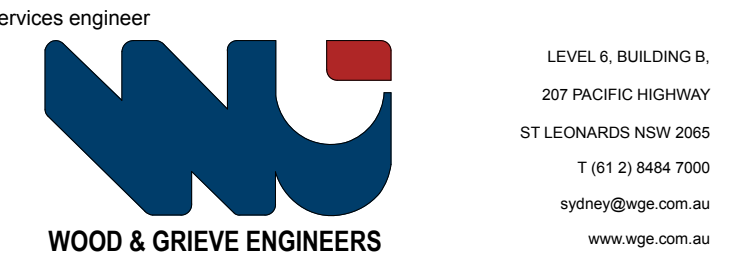

Budden Nangle Michael & Hudson Architects
17/130 Pacific Highway
Greenwich NSW 2065
T (61 2) 9906 5598
F (61 2) 9906 8220

Architectus Sydney
Level 18 MLC Centre
19 Martin Place
Sydney NSW 2000
T (61 2) 8252 8400
F (61 2) 8252 8600
sydney@architectus.com.au
ABN 90 131 245 664

project
Macquarie University
Arts Precinct Project

drawing

SECTION C-C
SECTION D-D

scale 1:200 @ A1 SHEET drawing no.

drawn MB / TW SSDA-15

checked Ad'B issue

project no. APP C

04/07/2018 09:00