




Western Elevation

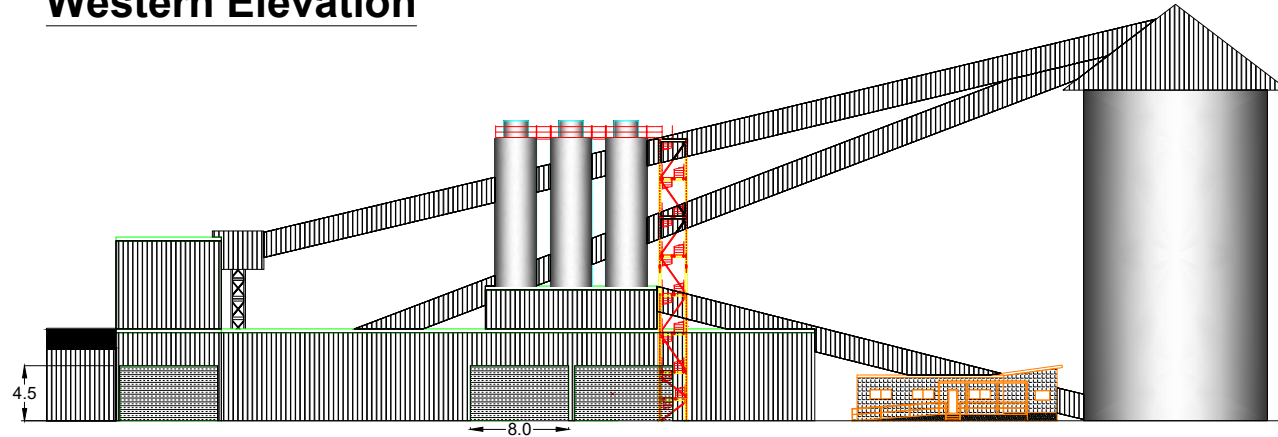

Section A-A

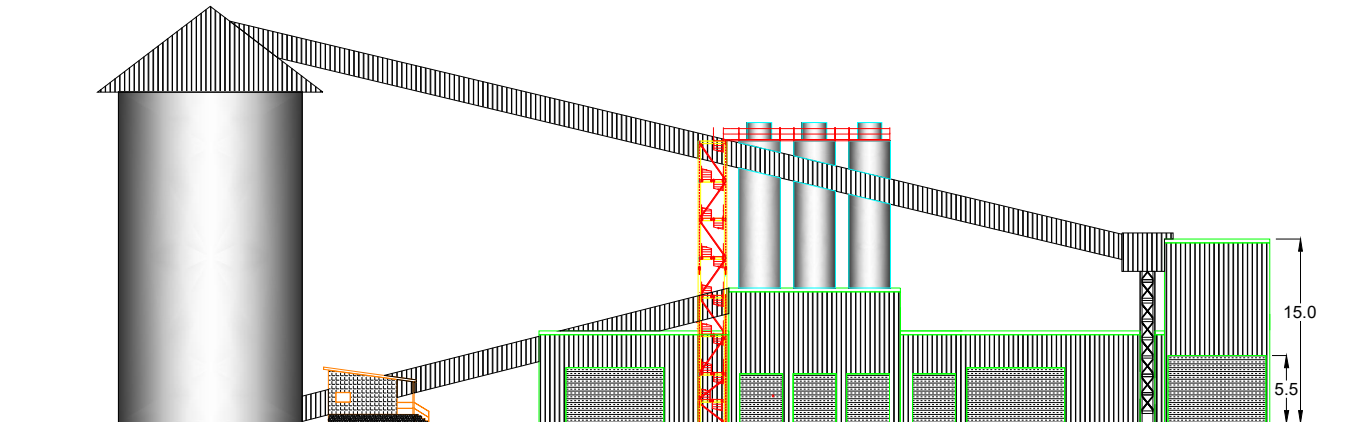

Section B-B

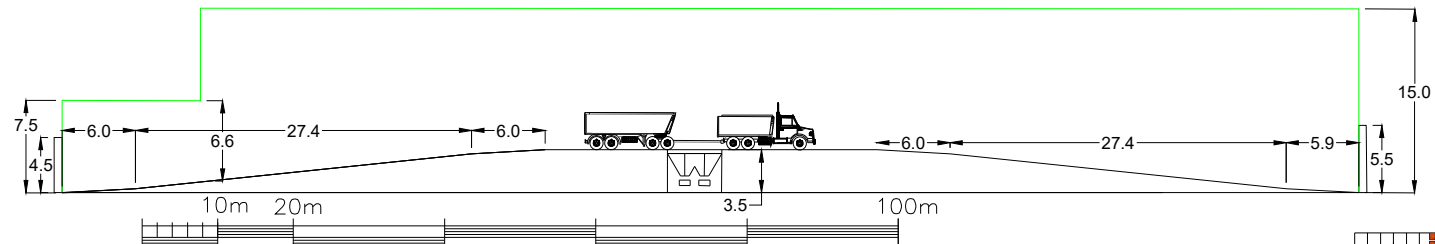

Hanson REINFORCEMENT						
Hanson Aggregate Facility & Concrete Plant - Giebel Island						
Drawn	LS	Date	Scale	Job No	Drawing Number	Rev.
Checked	AD	05.03.2016	N/A		Giebel Island TGA - 03	Rev A
Approved	AD					