


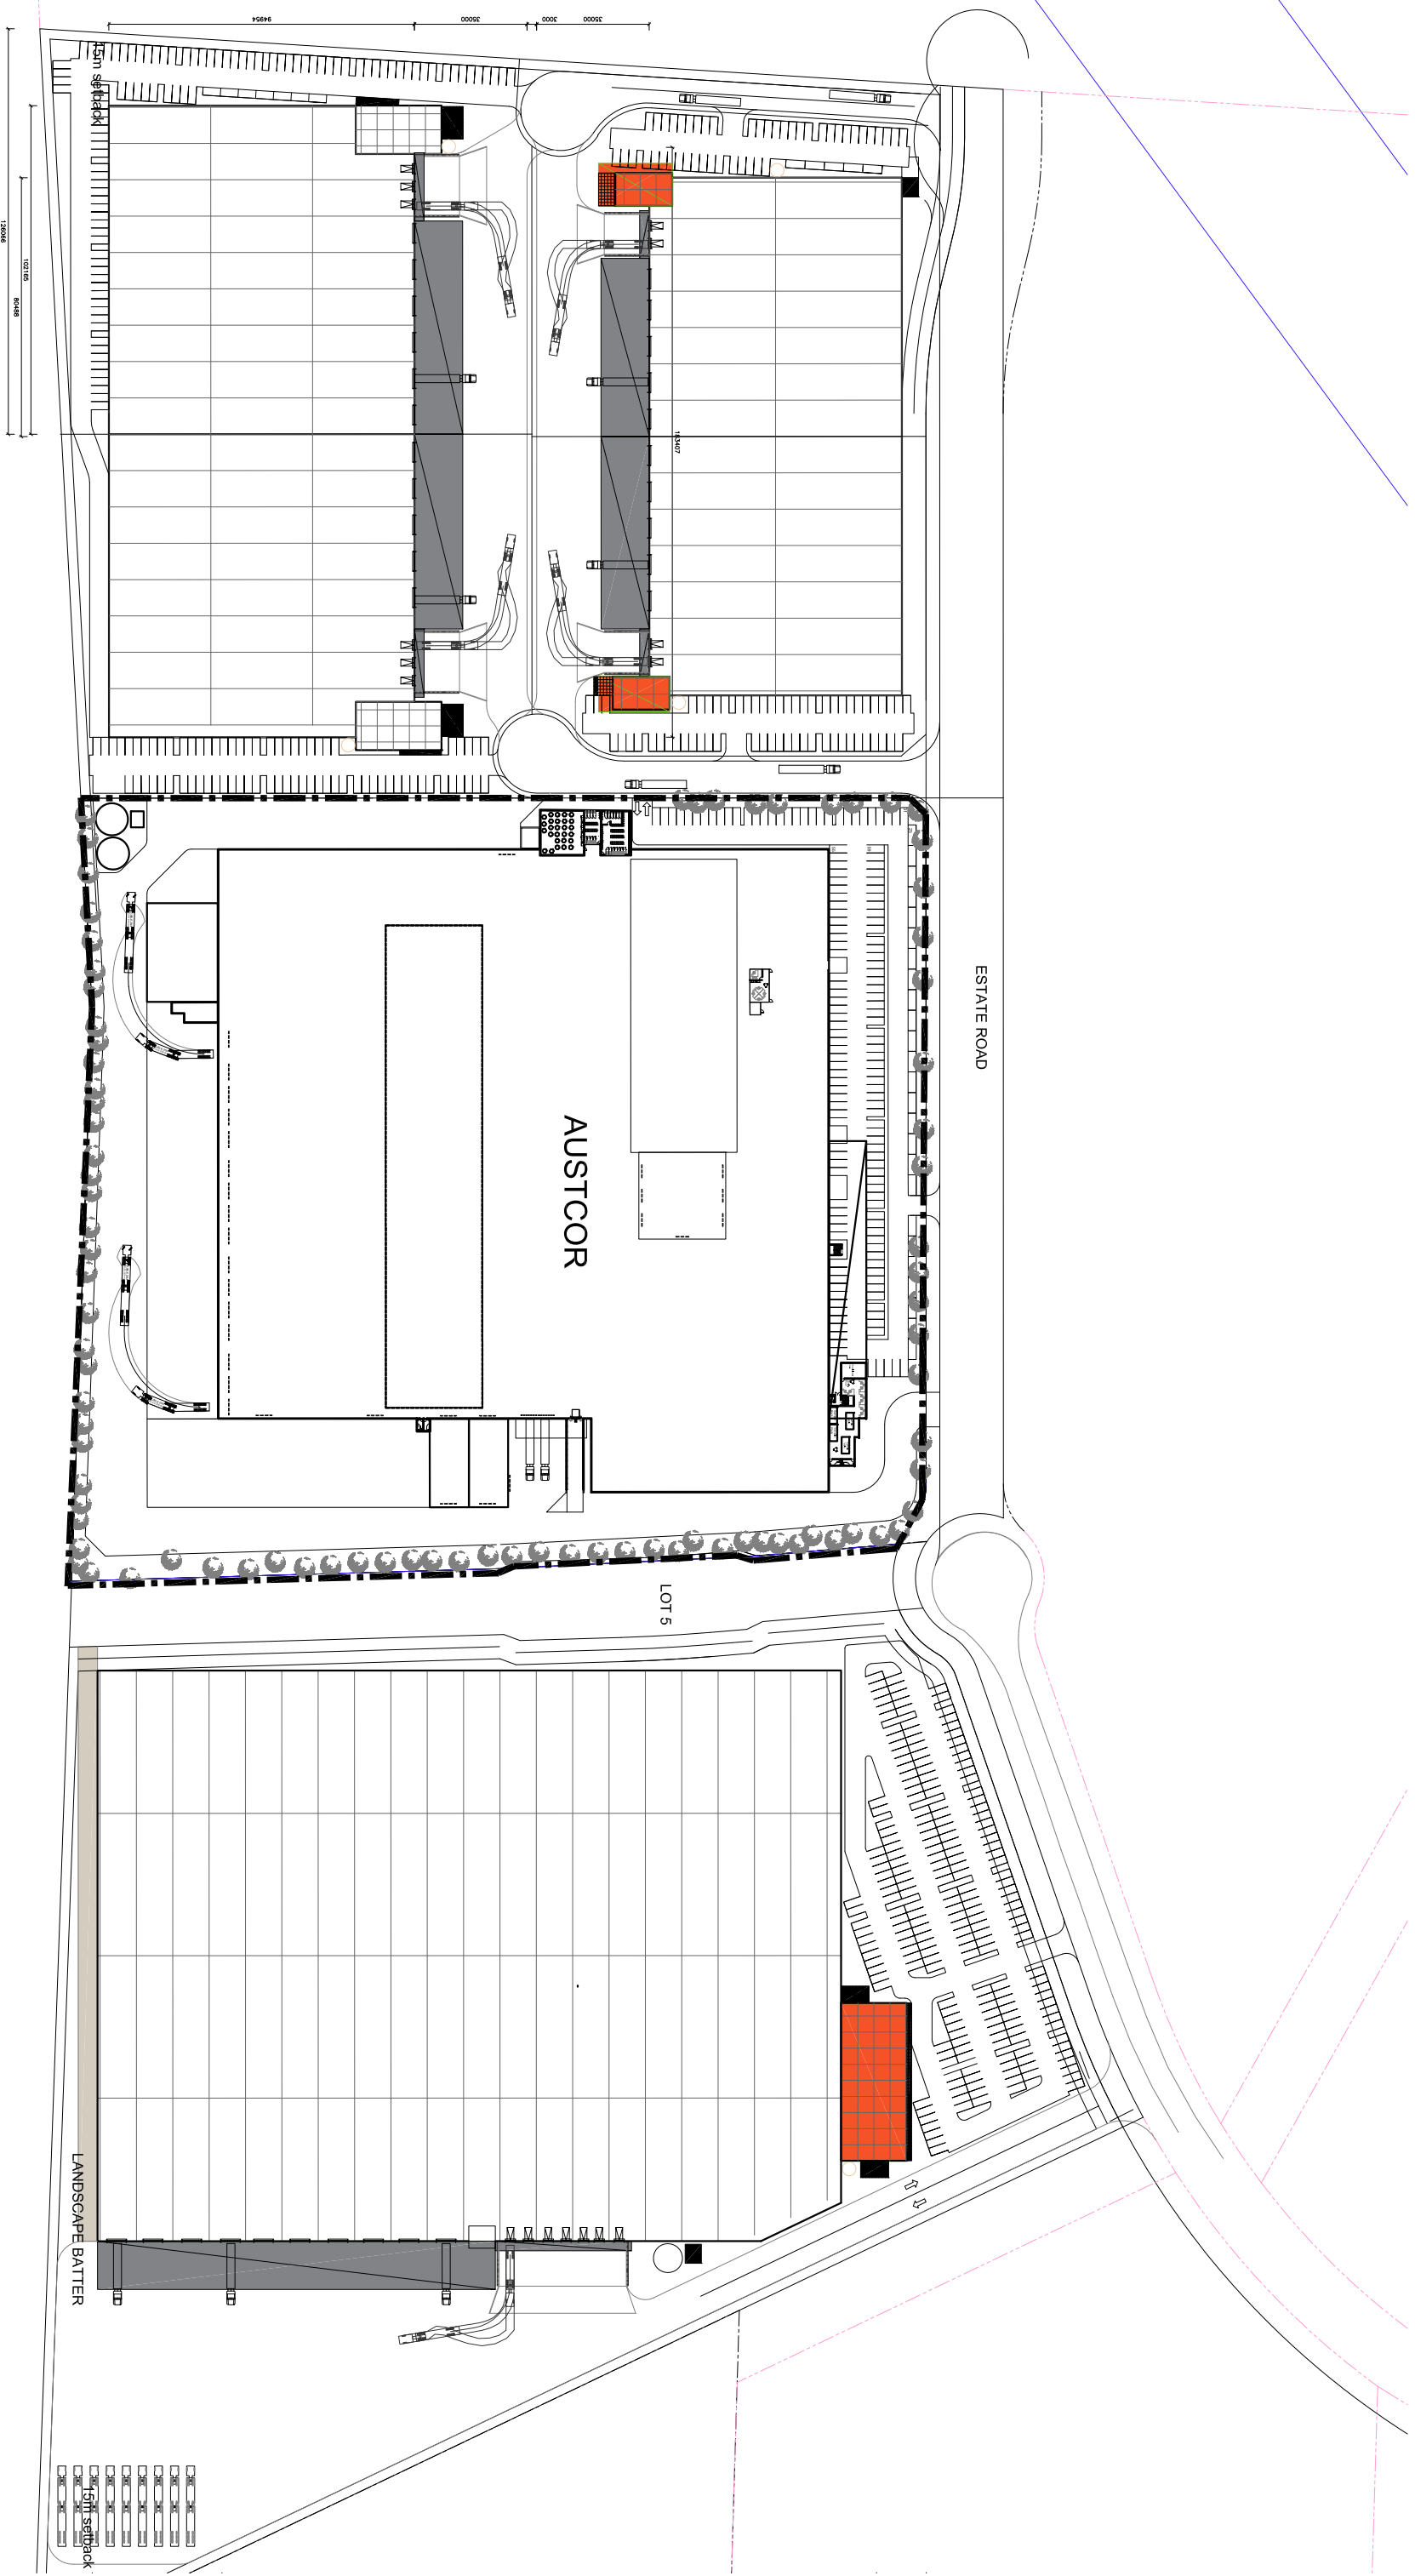

* ESTIMATE ONLY
SUBJECT TO DETAIL SURVEY CONFIRMATION

0 20 40 60 80 100m
1: 2000 scale @ A3

1 ESTATE PLAN
1: 2000 scale @ A3

Notes

DO NOT SCALE OR DRAWING. DIMENSIONS & DETAILS TO BE REFERRED PRIOR TO SCALE DIMENSIONS. FOR WORK WITH RELEVANT DIMENSIONS IN REFERENCE TO MATERIALS & WORKMANSHIP TO BE IN STRICT ACCORDANCE WITH ALL RELEVANT LOCAL, STATE, NATIONAL & INTERNATIONAL REQUIREMENTS. THE DRAWING MUST NOT BE REPRODUCED, COPIED OR USED WITHOUT THE WRITTEN AUTHORITY OF LOGOS PROPERTY GROUP.

Revisions

LOGOS

www.logosproperty.com

LOGOS PROPERTY GROUP
Suite 200, Aurora Place, 88 Philip Street
Sydney NSW 2000
T: 61 2 8197 2800

Project:

PROPOSED WAREHOUSE DISTRIBUTION & OFFICE FACILITIES
HOLLINSWORTH ROAD, MARSDEN PARK, NSW

Project north

Drawing title:

ESTATE PLAN

Date:

16/10/17

Scale:

1:2000

Drawn:

AA

Project number:

AUSTC

Drawing number:

LOGOS-SS-001

Issue:

A